



FINAL DESIGN NOT FOR CONSTRUCTION


DOCUMENT NOT CONSIDERED FINAL UNLESS ALL SIGNATURES COMPLETED

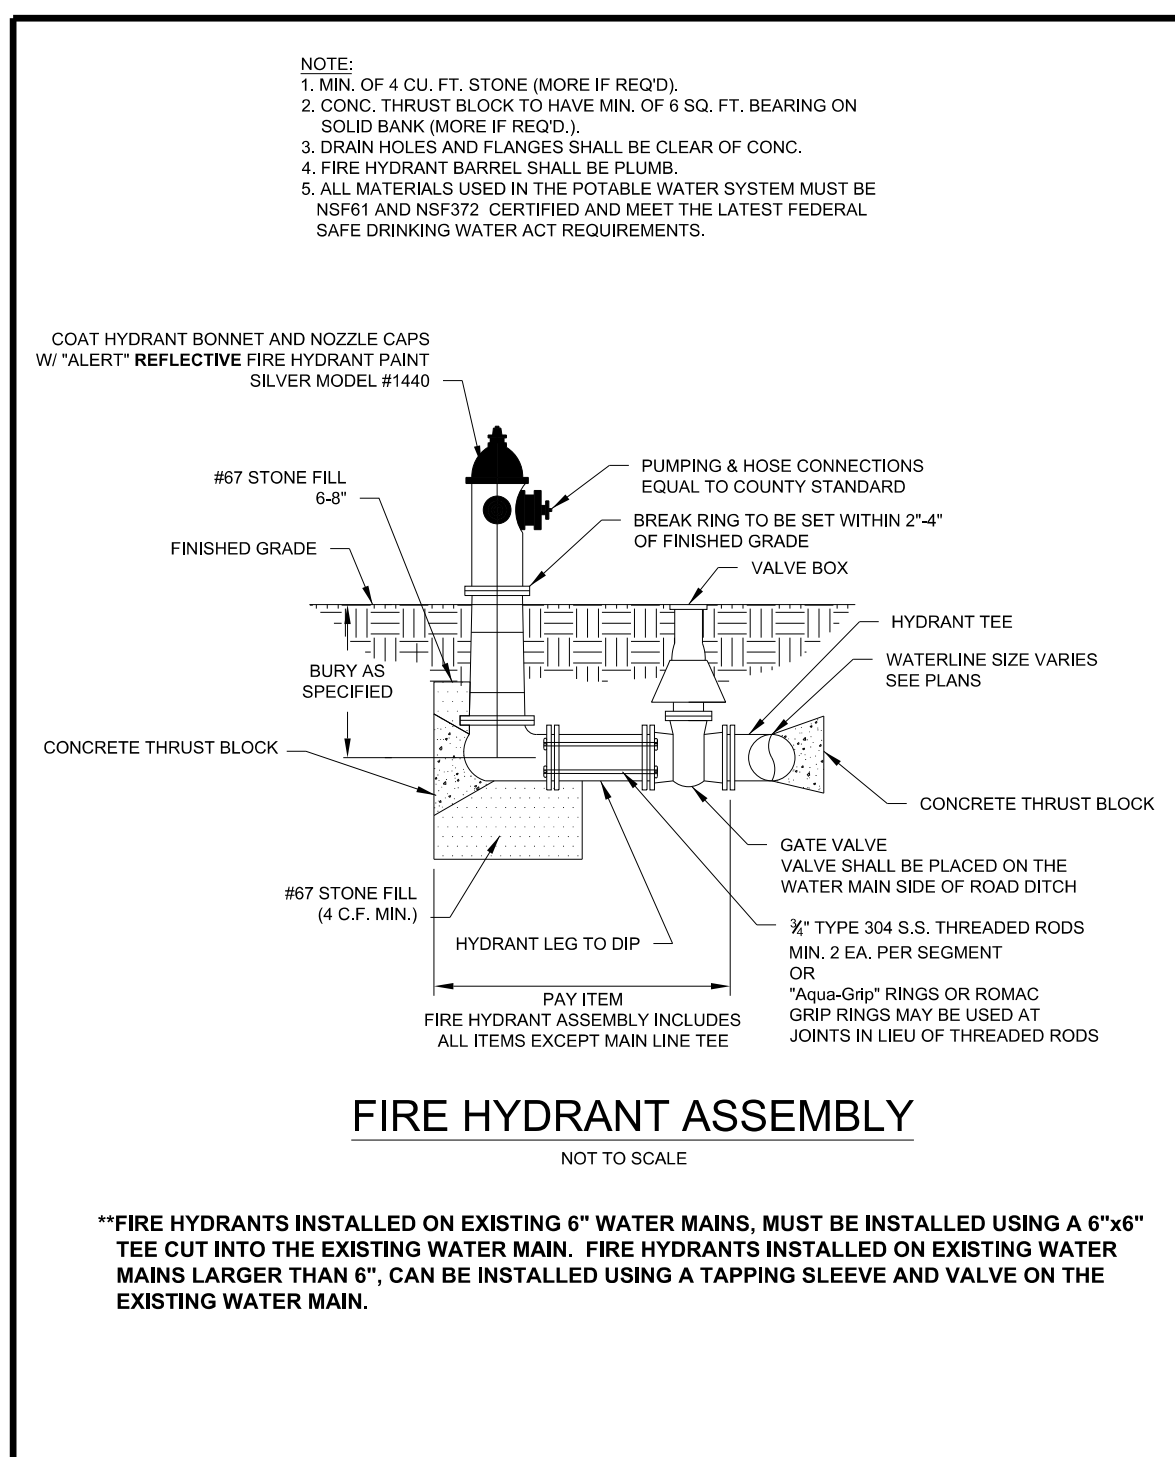


Drawn By:	Name	Date	<b>JOHNSTON COUNTY</b> Department of Public Utilities P.O. Box 2263 Smithfield, NC 27577	<b>WATER STANDARD DETAIL</b> Fire Hydrant Assembly	PAGE <b>4</b>
Checked By:					
Approved By:					
Scale:					
Rev.	Description	Date	Init.		

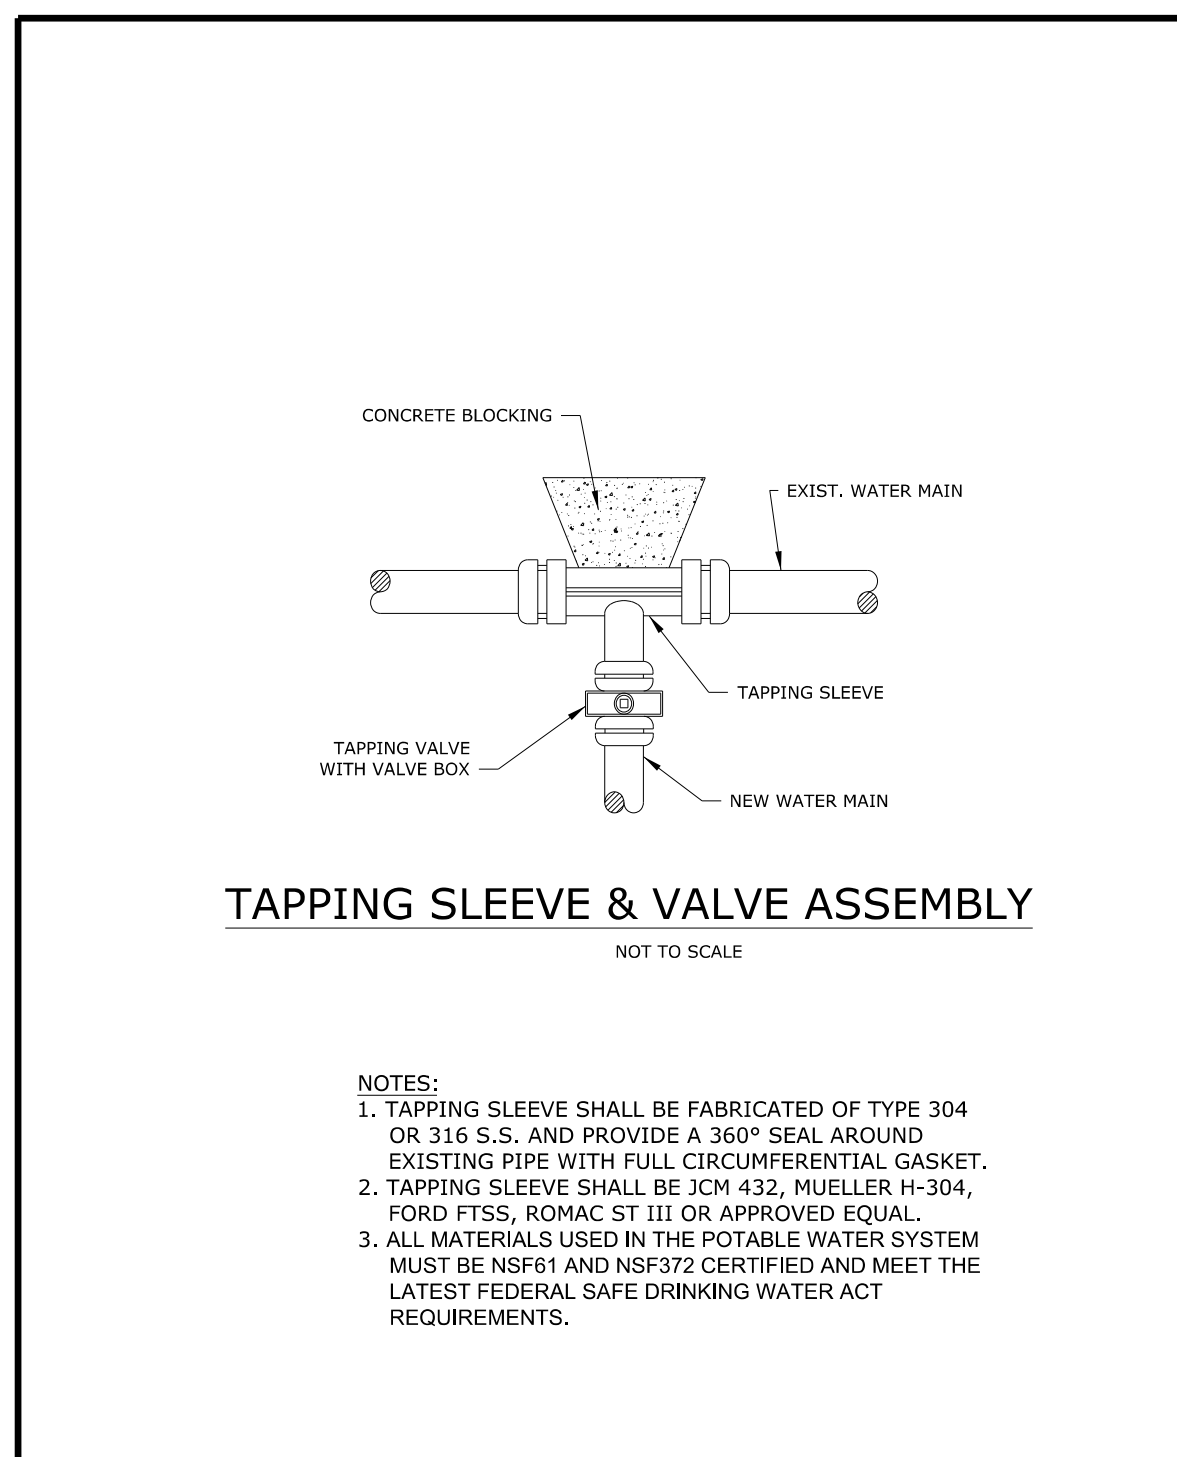


Drawn By:	Name	Date	<b>JOHNSTON COUNTY</b> Department of Public Utilities P.O. Box 2263 Smithfield, NC 27577	<b>WATER STANDARD DETAIL</b> Tapping Sleeve and Valve Assembly	PAGE <b>5</b>
Checked By:					
Approved By:					
Scale:					
Rev.	Description	Date	Init.		

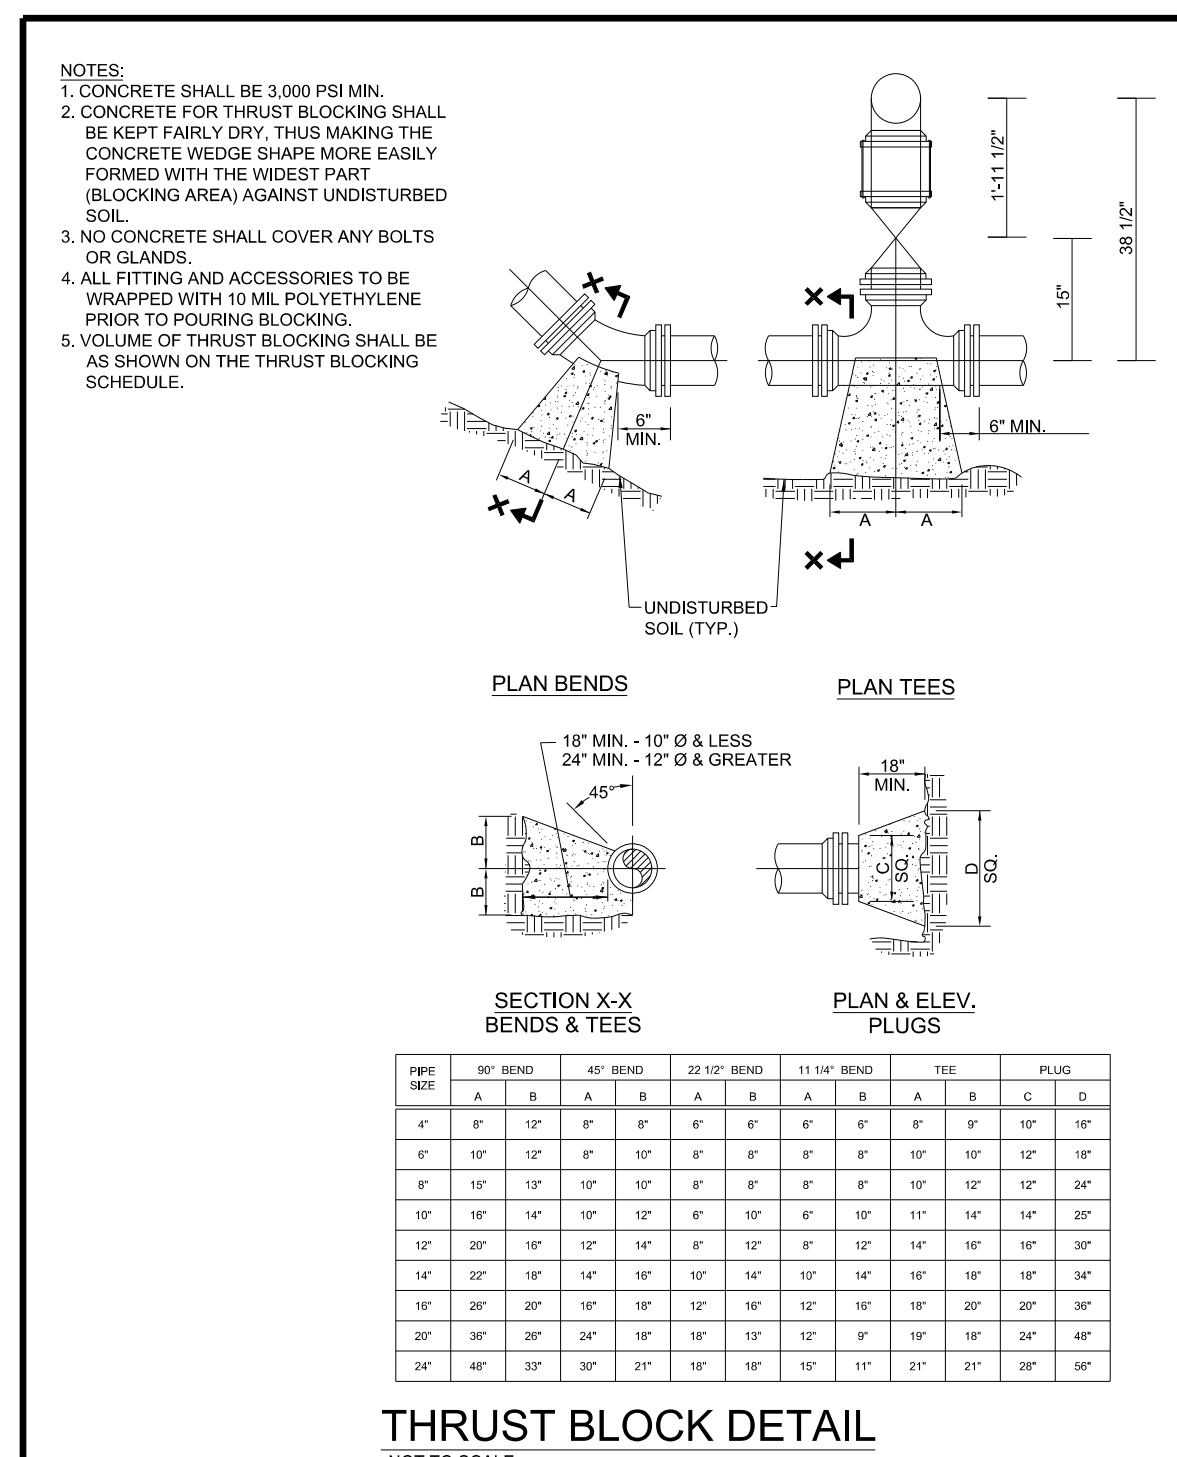


Drawn By:	Name	Date	<b>JOHNSTON COUNTY</b> Department of Public Utilities P.O. Box 2263 Smithfield, NC 27577	<b>WATER STANDARD DETAIL</b> Thrust Block	PAGE <b>8</b>
Checked By:					
Approved By:					
Scale:					
Rev.	Description	Date	Init.		

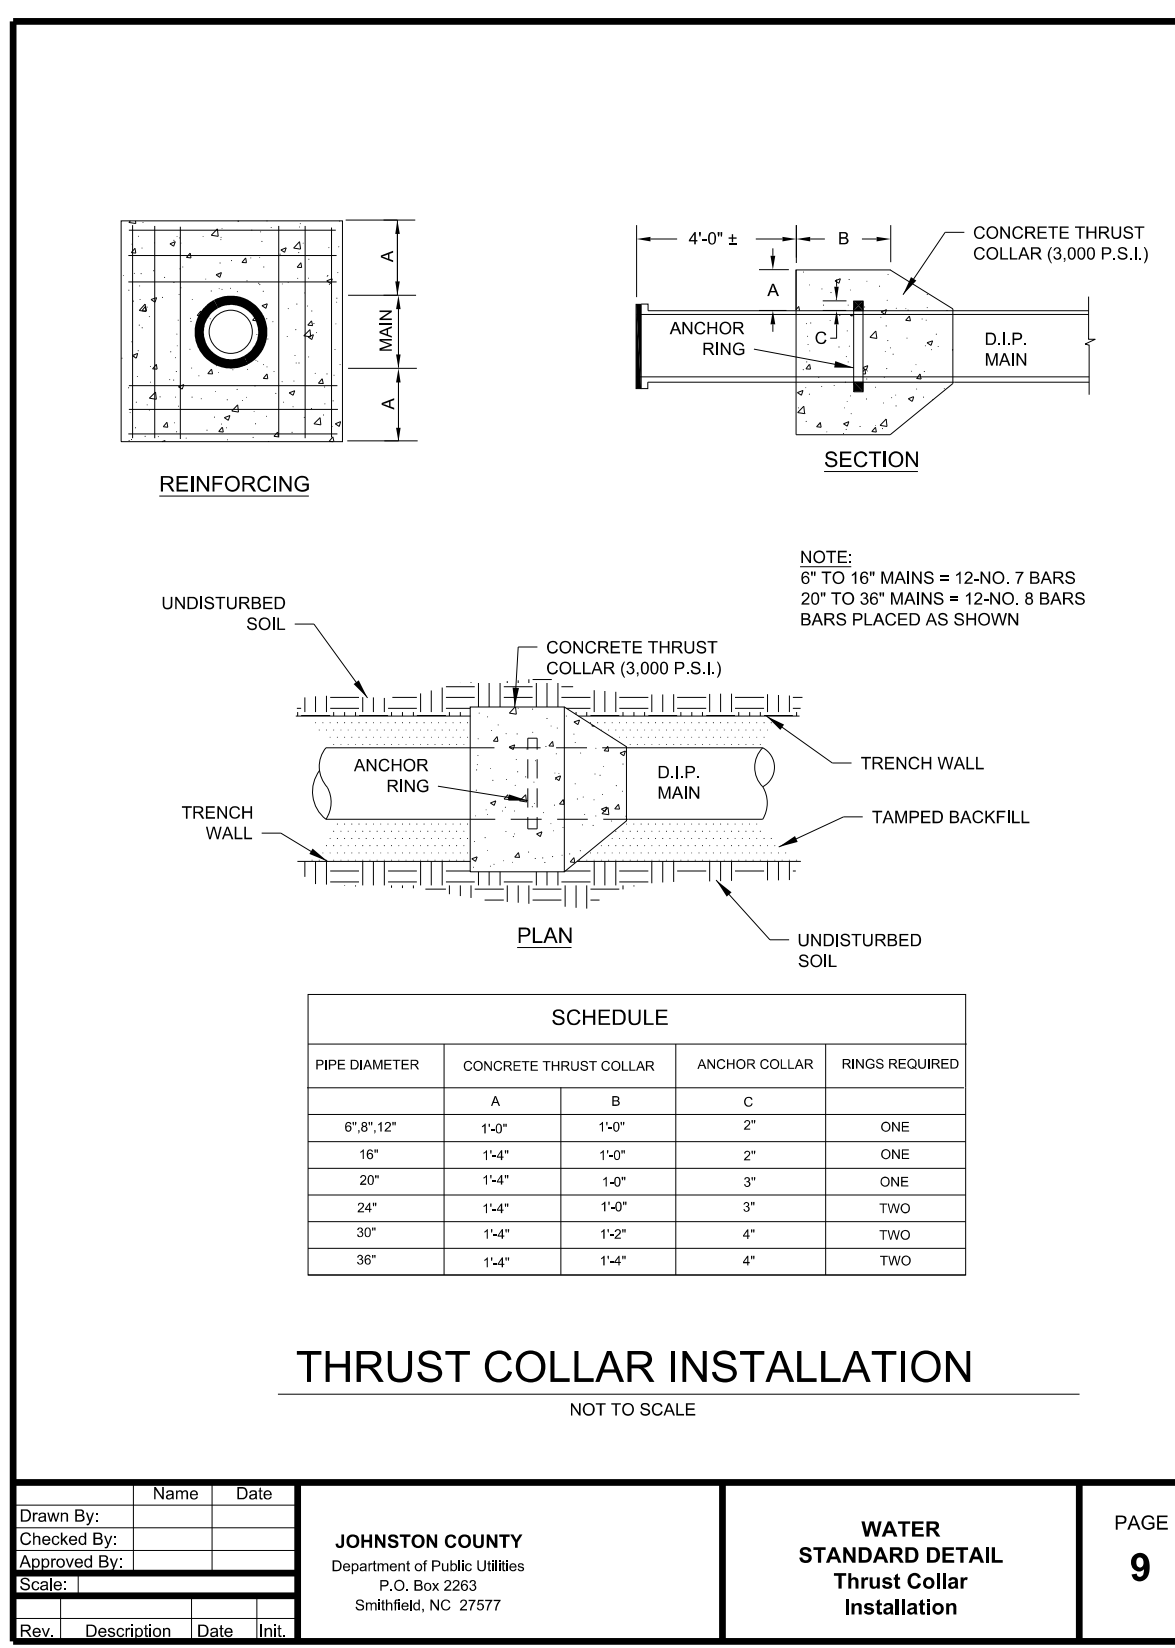

Drawn By:	Name	Date	<b>JOHNSTON COUNTY</b> Department of Public Utilities P.O. Box 2263 Smithfield, NC 27577	<b>WATER STANDARD DETAIL</b> Thrust Collar Installation	PAGE <b>9</b>
Checked By:					
Approved By:					
Scale:					
Rev.	Description	Date	Init.		

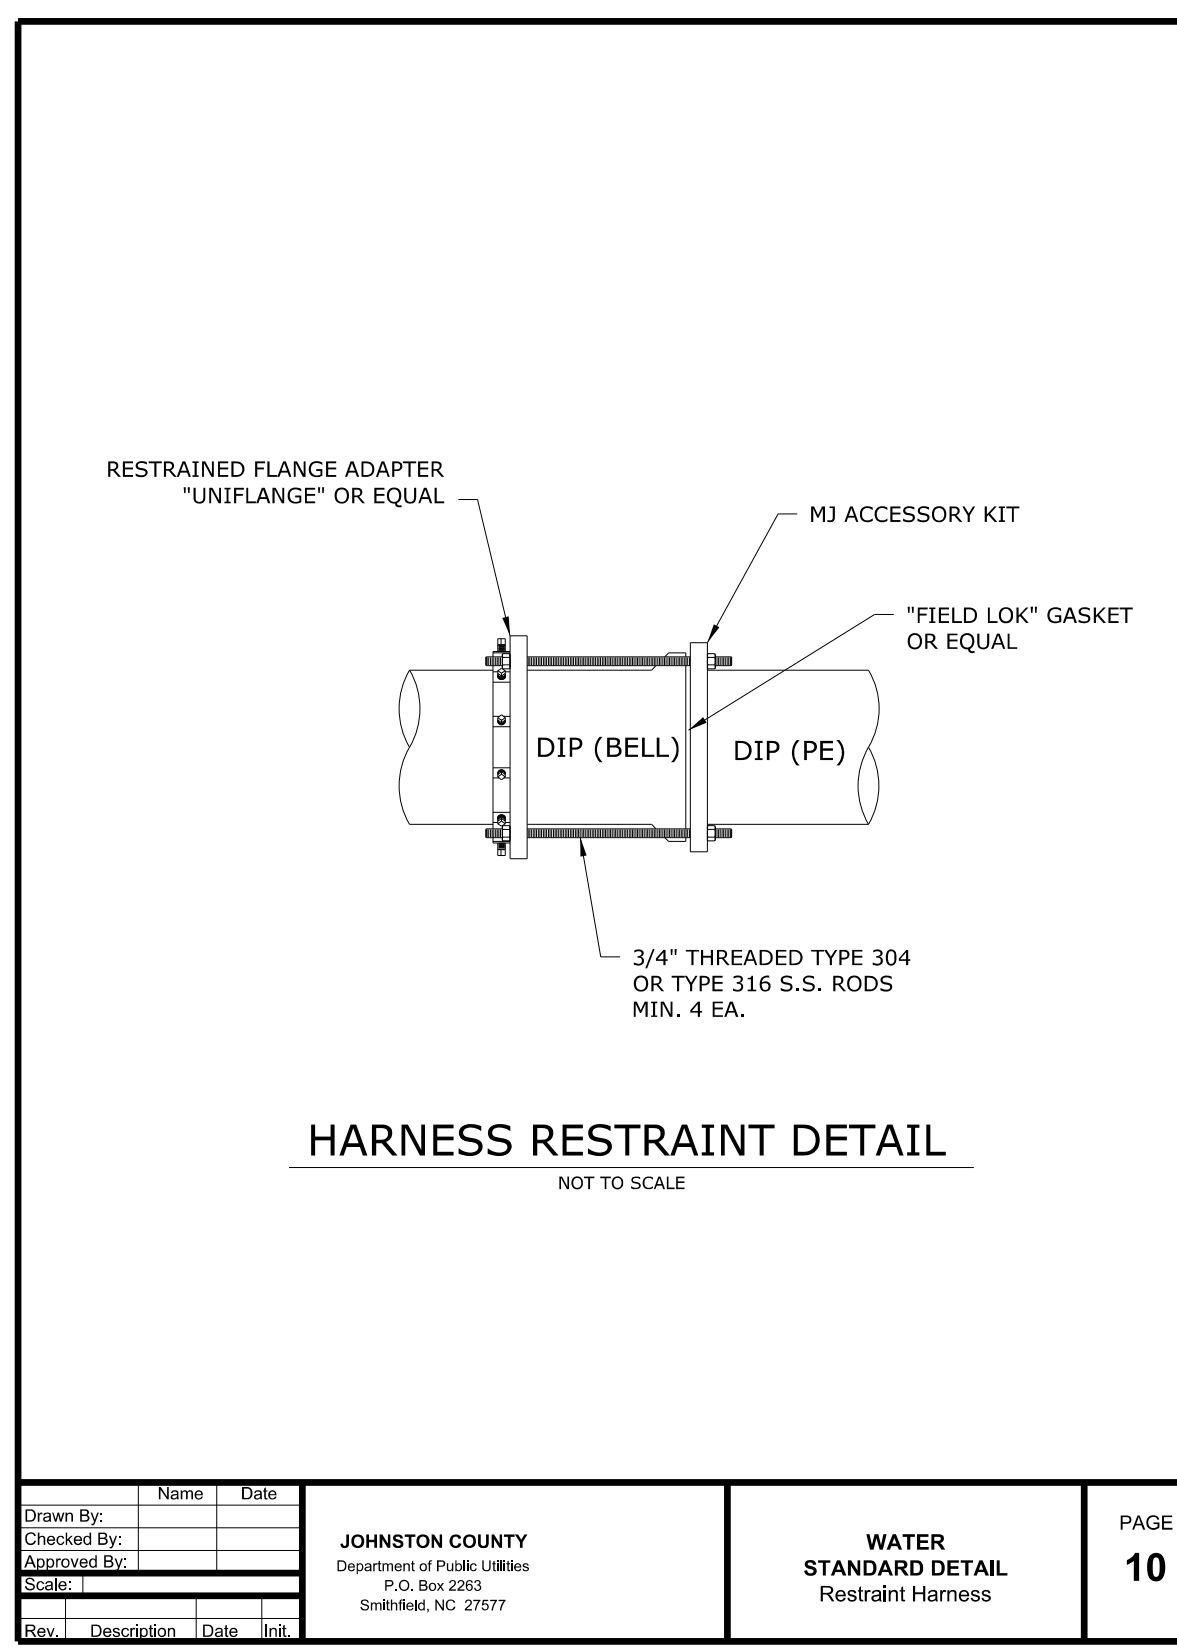

Drawn By:	Name	Date	<b>JOHNSTON COUNTY</b> Department of Public Utilities P.O. Box 2263 Smithfield, NC 27577	<b>WATER STANDARD DETAIL</b> Restraint Harness	PAGE <b>10</b>
Checked By:					
Approved By:					
Scale:					
Rev.	Description	Date	Init.		

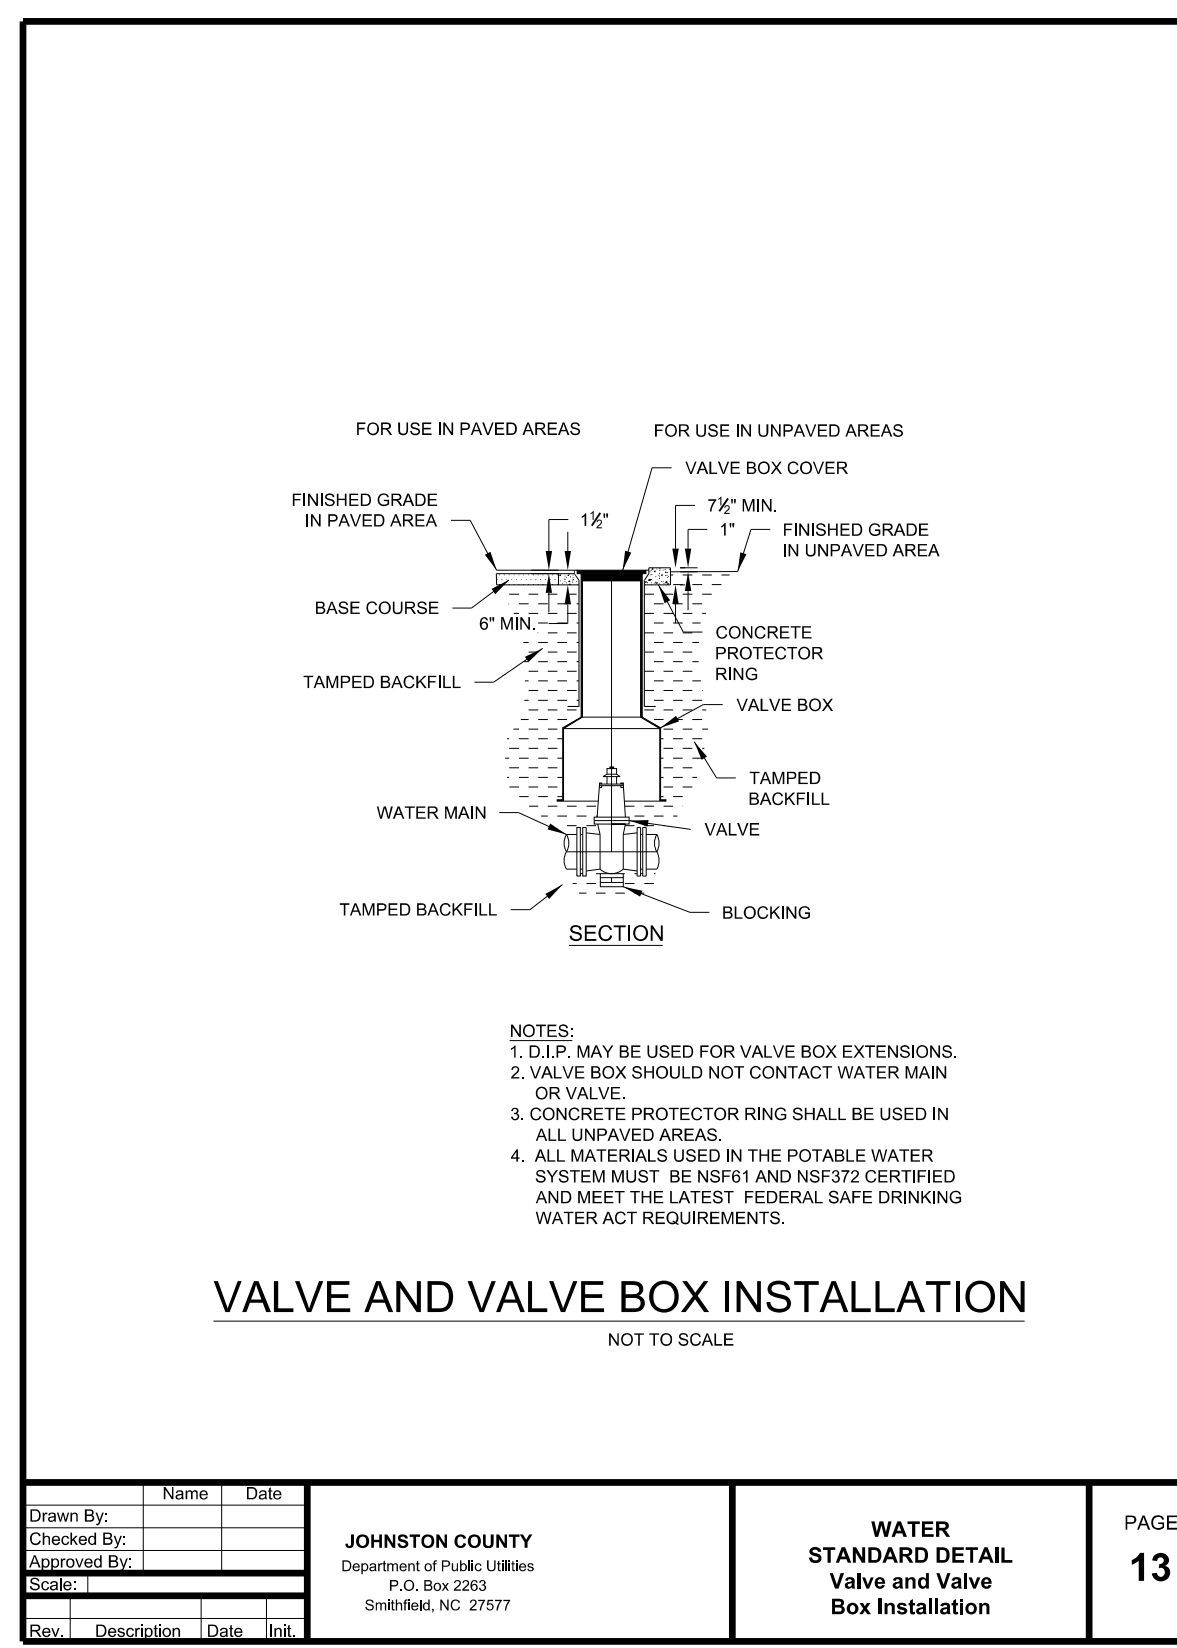

Drawn By:	Name	Date	<b>JOHNSTON COUNTY</b> Department of Public Utilities P.O. Box 2263 Smithfield, NC 27577	<b>WATER STANDARD DETAIL</b> Valve and Valve Box Installation	PAGE <b>13</b>
Checked By:					
Approved By:					
Scale:					
Rev.	Description	Date	Init.		