



PROJECT REFERENCE NO.	SHEET NO.
BR-0086	UC-3B
DESIGNED BY: SMH	
DRAWN BY: KSR	
CHECKED BY: JG	
APPROVED BY: JLL	
REVISED:	
NORTH CAROLINA DEPARTMENT OF TRANSPORTATION UTILITIES ENGINEERING SEC. PHONE: (919) 707-6690 FAX: (919) 250-4151	

**FINAL DESIGN NOT FOR CONSTRUCTION**


**DOCUMENT NOT CONSIDERED FINAL  
UNLESS ALL SIGNATURES COMPLETED**

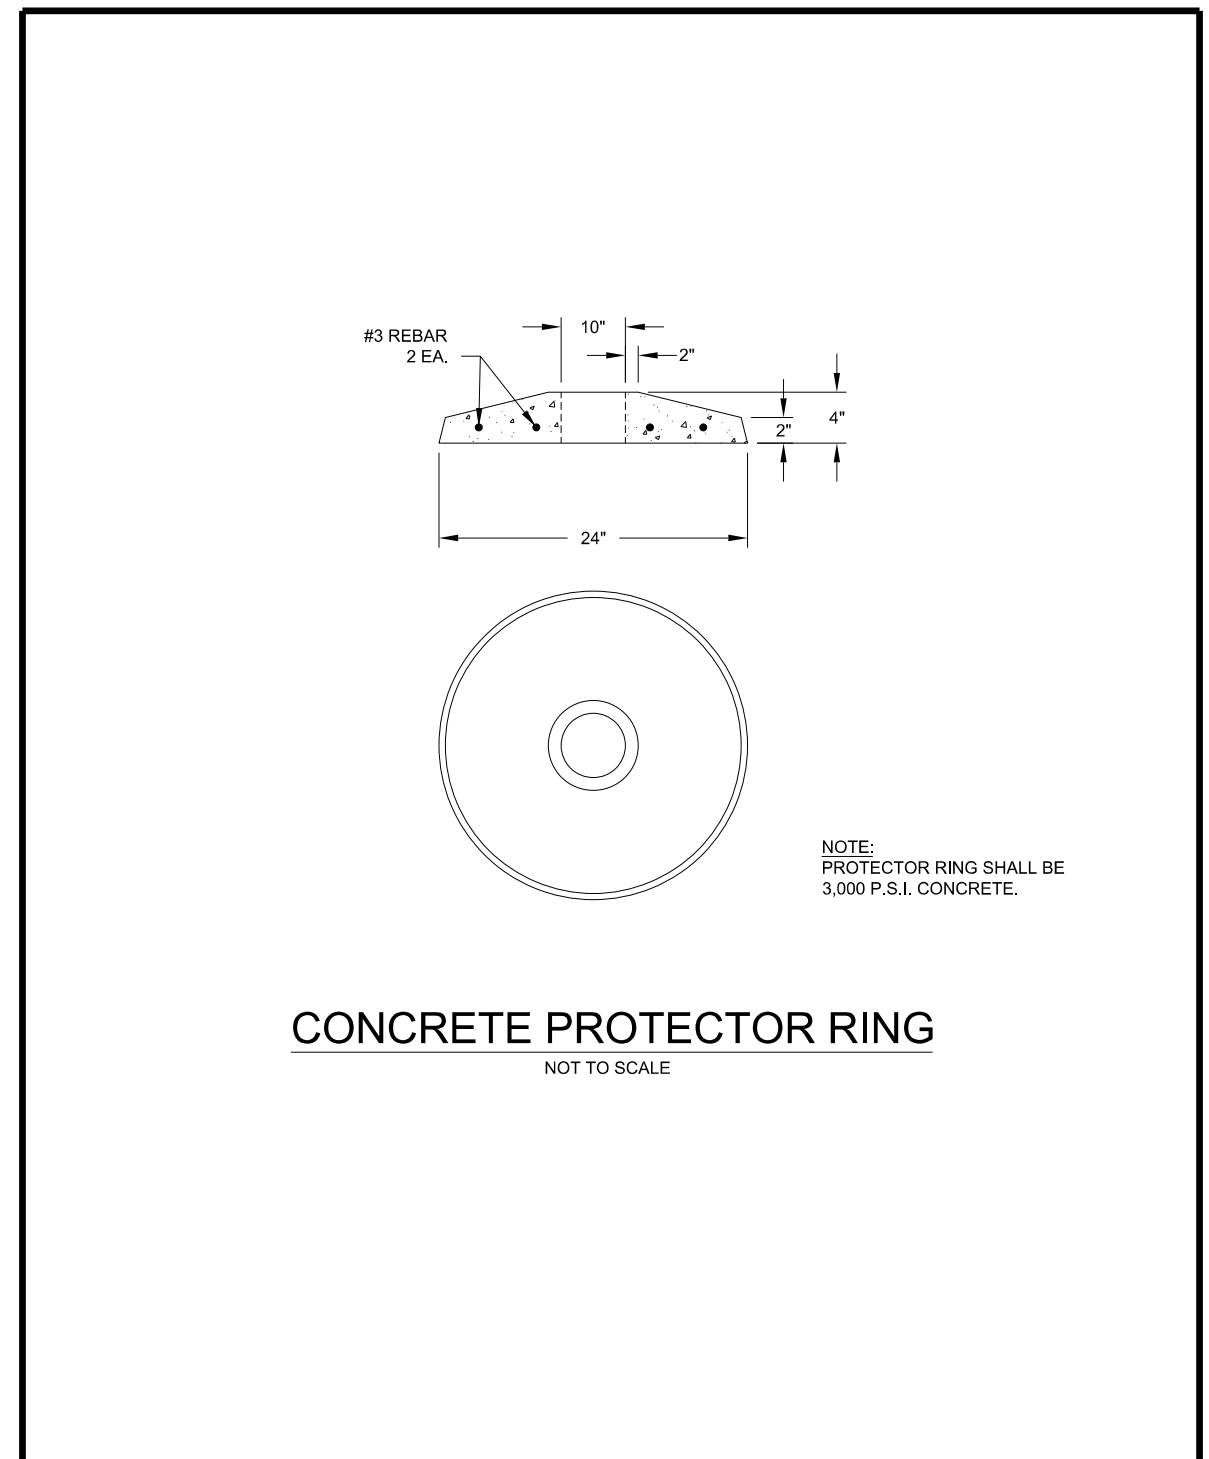



Drawn By:	Name	Date	<b>JOHNSTON COUNTY</b> Department of Public Utilities P.O. Box 2263 Smithfield, NC 27577	<b>WATER STANDARD DETAIL</b> Concrete Protector Ring	PAGE <b>14</b>
Checked By:					
Approved By:					
Scale:					
Rev.	Description	Date			

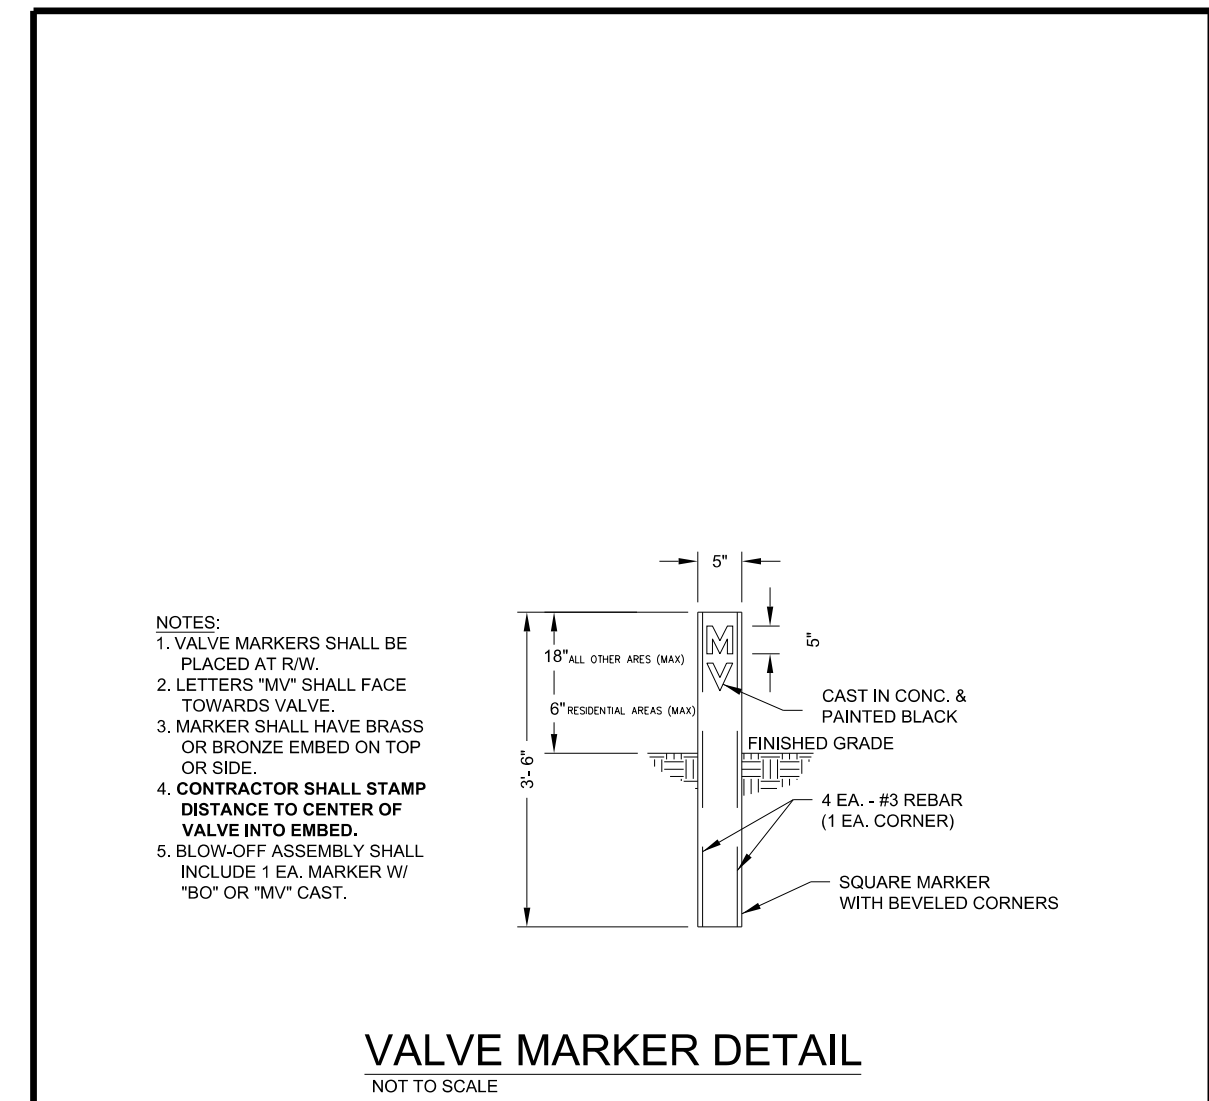


Drawn By:	Name	Date	<b>JOHNSTON COUNTY</b> Department of Public Utilities P.O. Box 2263 Smithfield, NC 27577	<b>WATER STANDARD DETAIL</b> Valve Marker	PAGE <b>15</b>
Checked By:					
Approved By:					
Scale:					
Rev.	Description	Date			

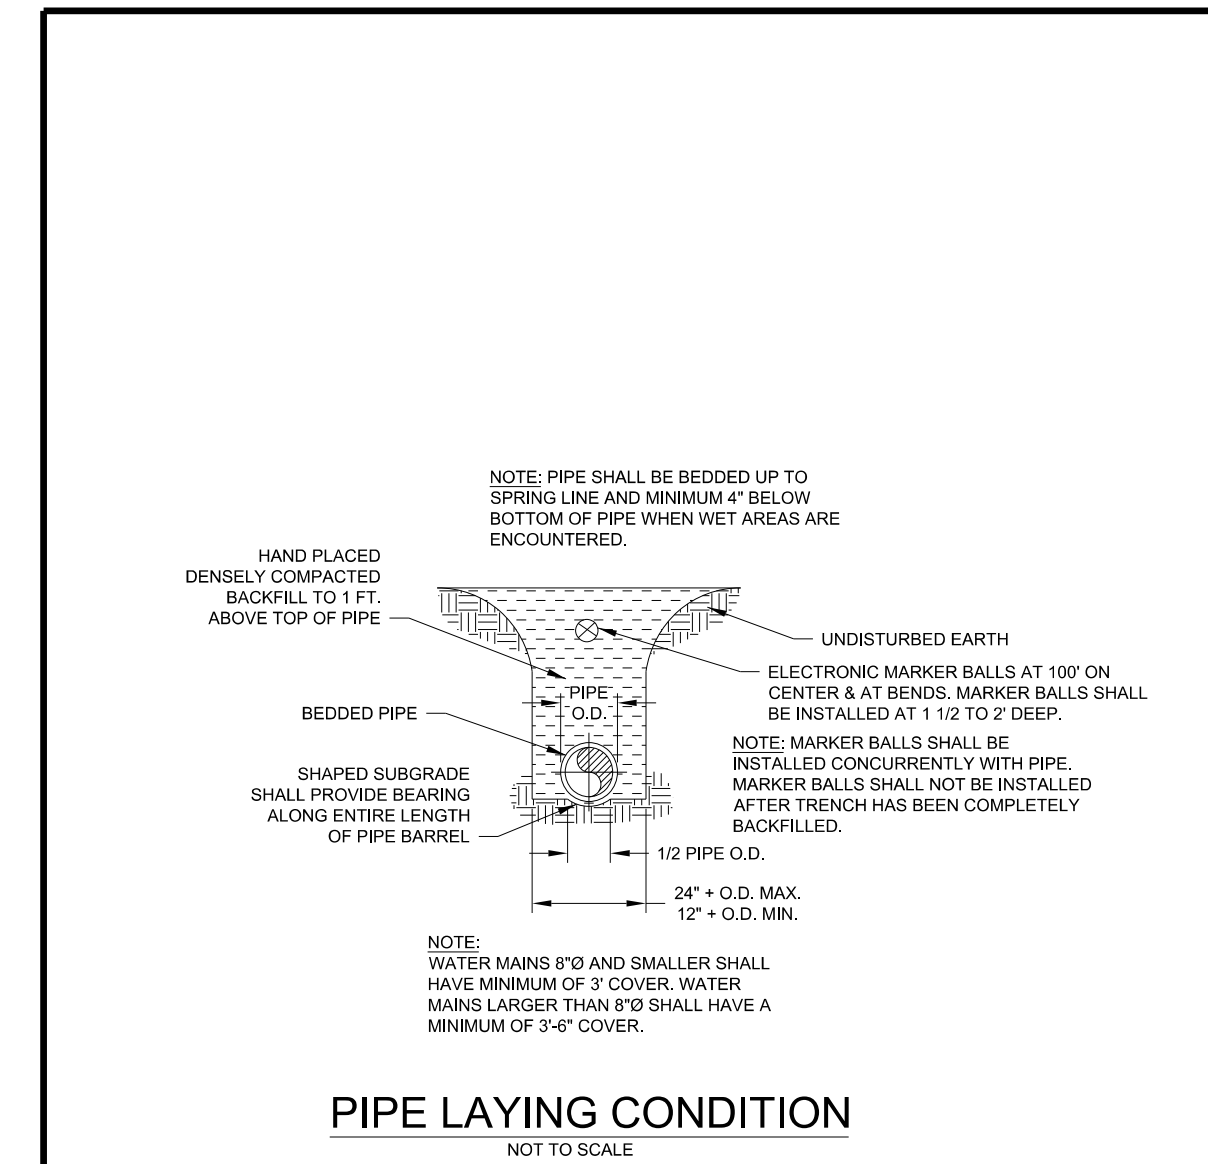

Drawn By:	Name	Date	<b>JOHNSTON COUNTY</b> Department of Public Utilities P.O. Box 2263 Smithfield, NC 27577	<b>WATER STANDARD DETAIL</b> Pipe Laying Condition	PAGE <b>17</b>
Checked By:					
Approved By:					
Scale:					
Rev.	Description	Date			

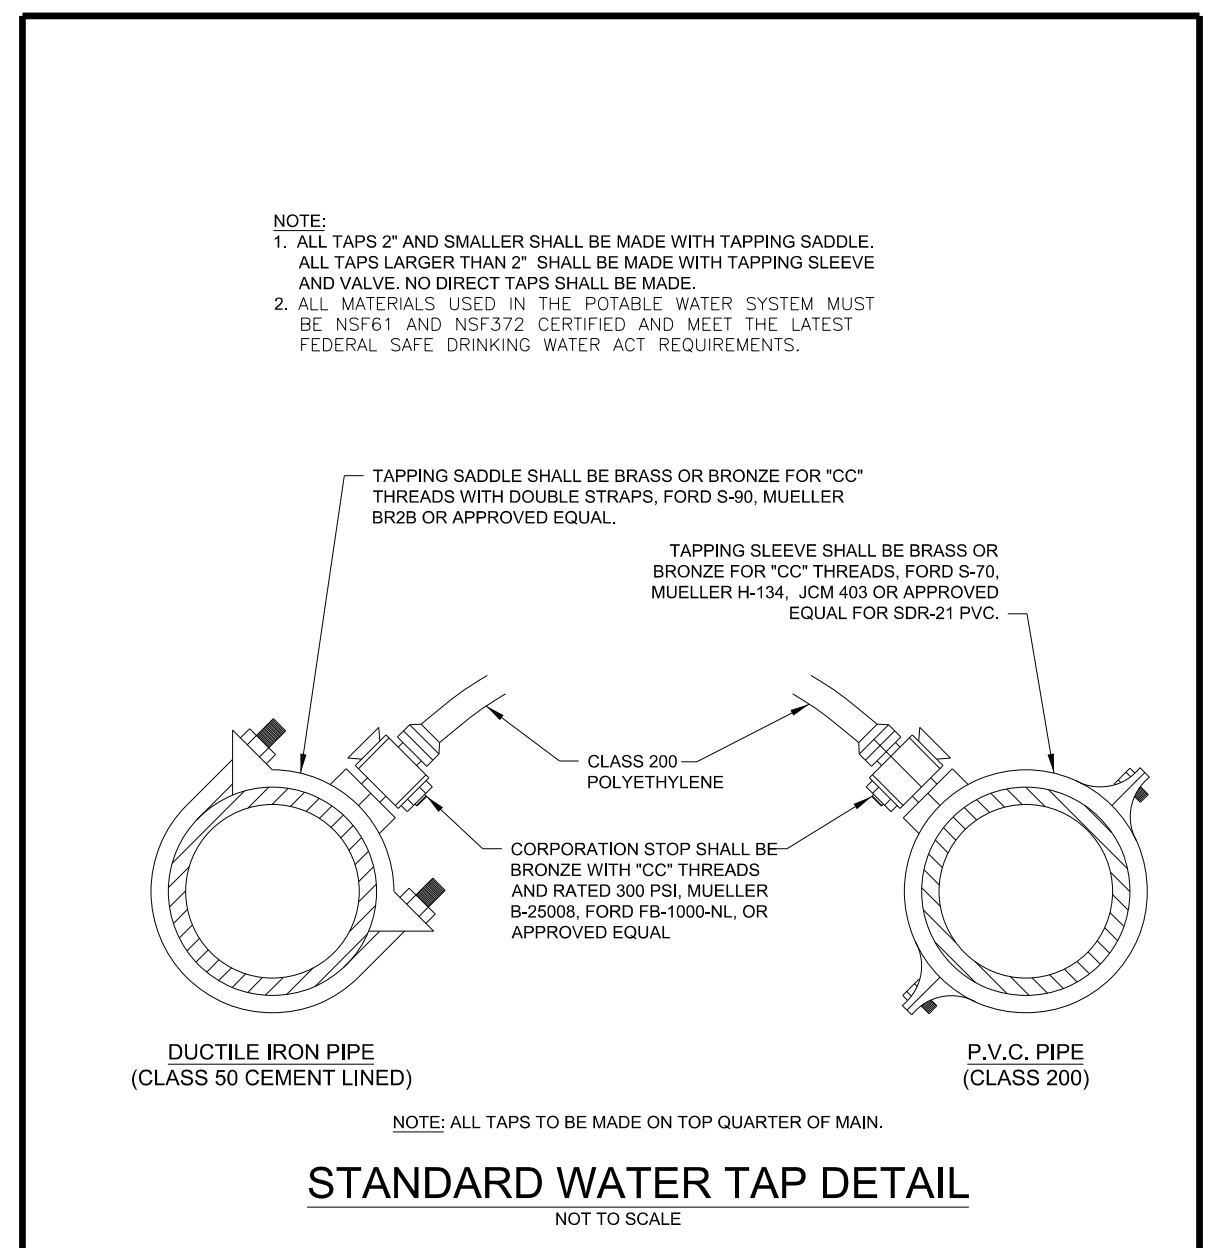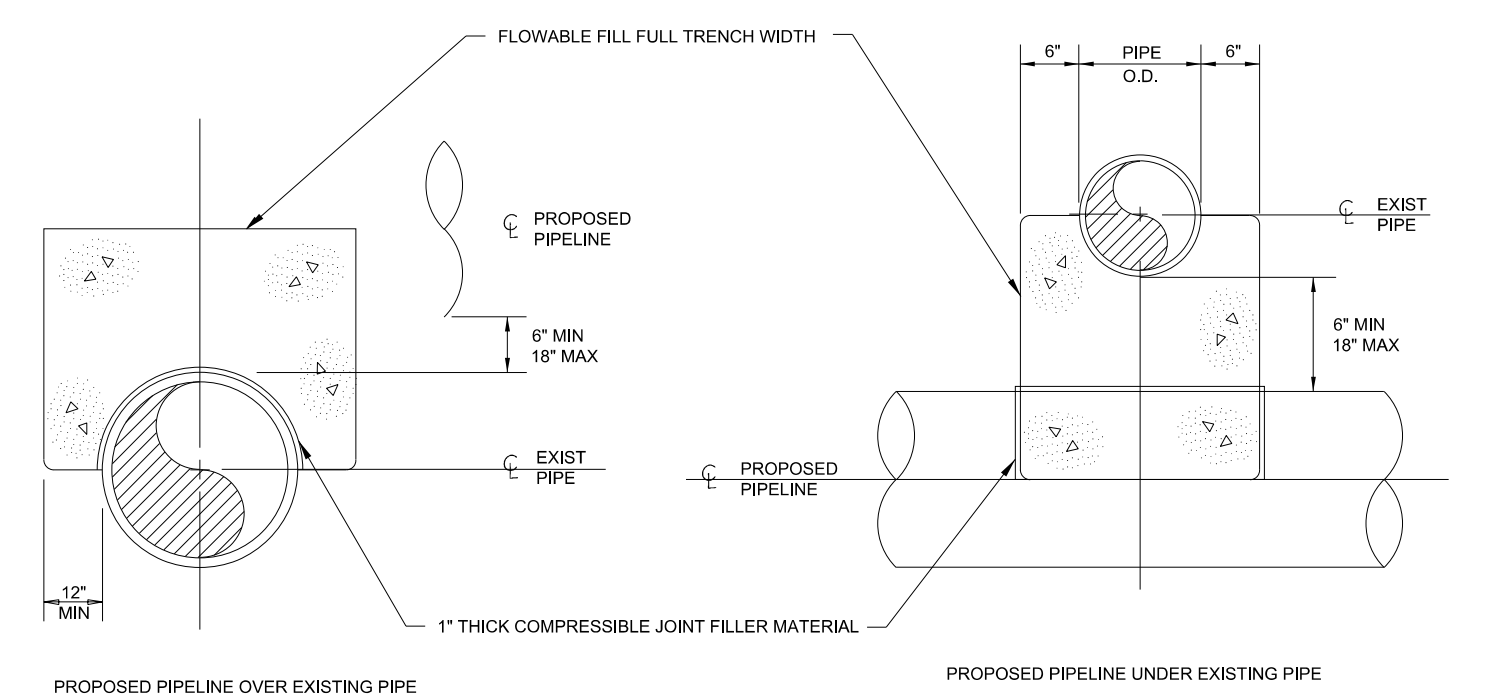

Drawn By:	Name	Date	<b>JOHNSTON COUNTY</b> Department of Public Utilities P.O. Box 2263 Smithfield, NC 27577	<b>WATER STANDARD DETAIL</b> Standard Water Tap	PAGE <b>20</b>
Checked By:					
Approved By:					
Scale:					
Rev.	Description	Date			

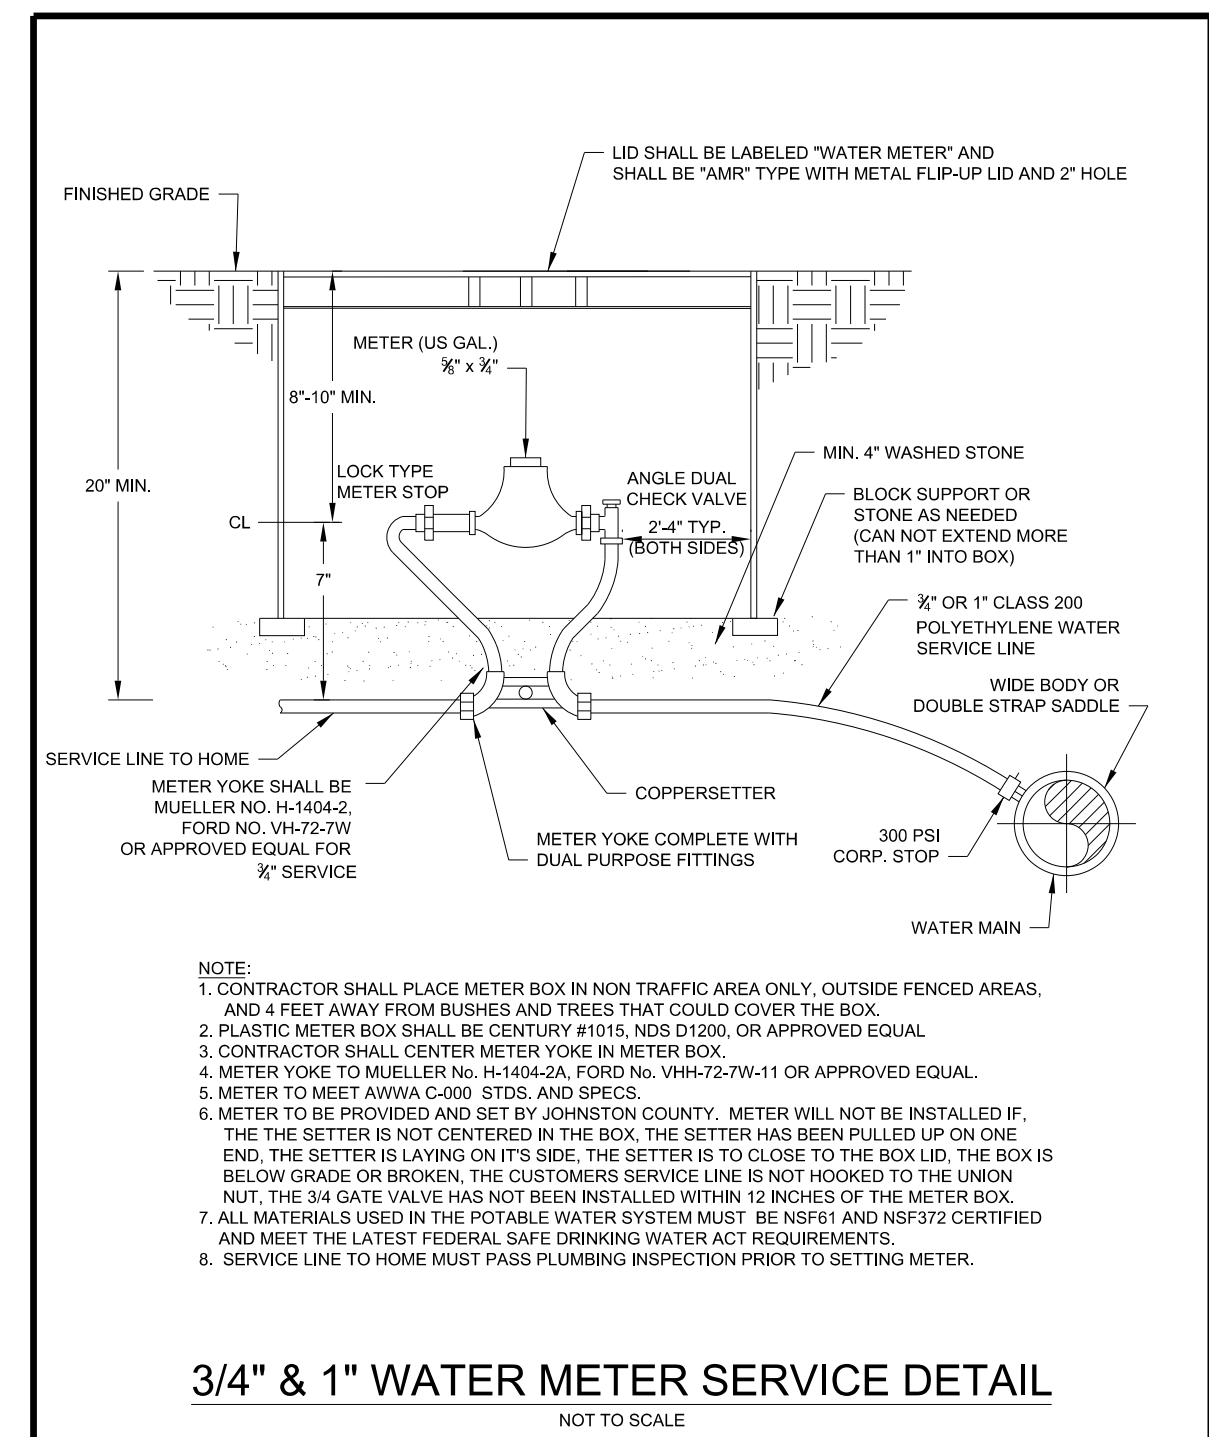

Drawn By:	Name	Date	<b>JOHNSTON COUNTY</b> Department of Public Utilities P.O. Box 2263 Smithfield, NC 27577	<b>WATER STANDARD DETAIL</b> $\frac{3}{4}$ " and 1" Water Meter Service	PAGE <b>21</b>
Checked By:					
Approved By:					
Scale:					
Rev.	Description	Date			

