



FINAL DESIGN NOT FOR CONSTRUCTION


DOCUMENT NOT CONSIDERED FINAL UNLESS ALL SIGNATURES COMPLETED

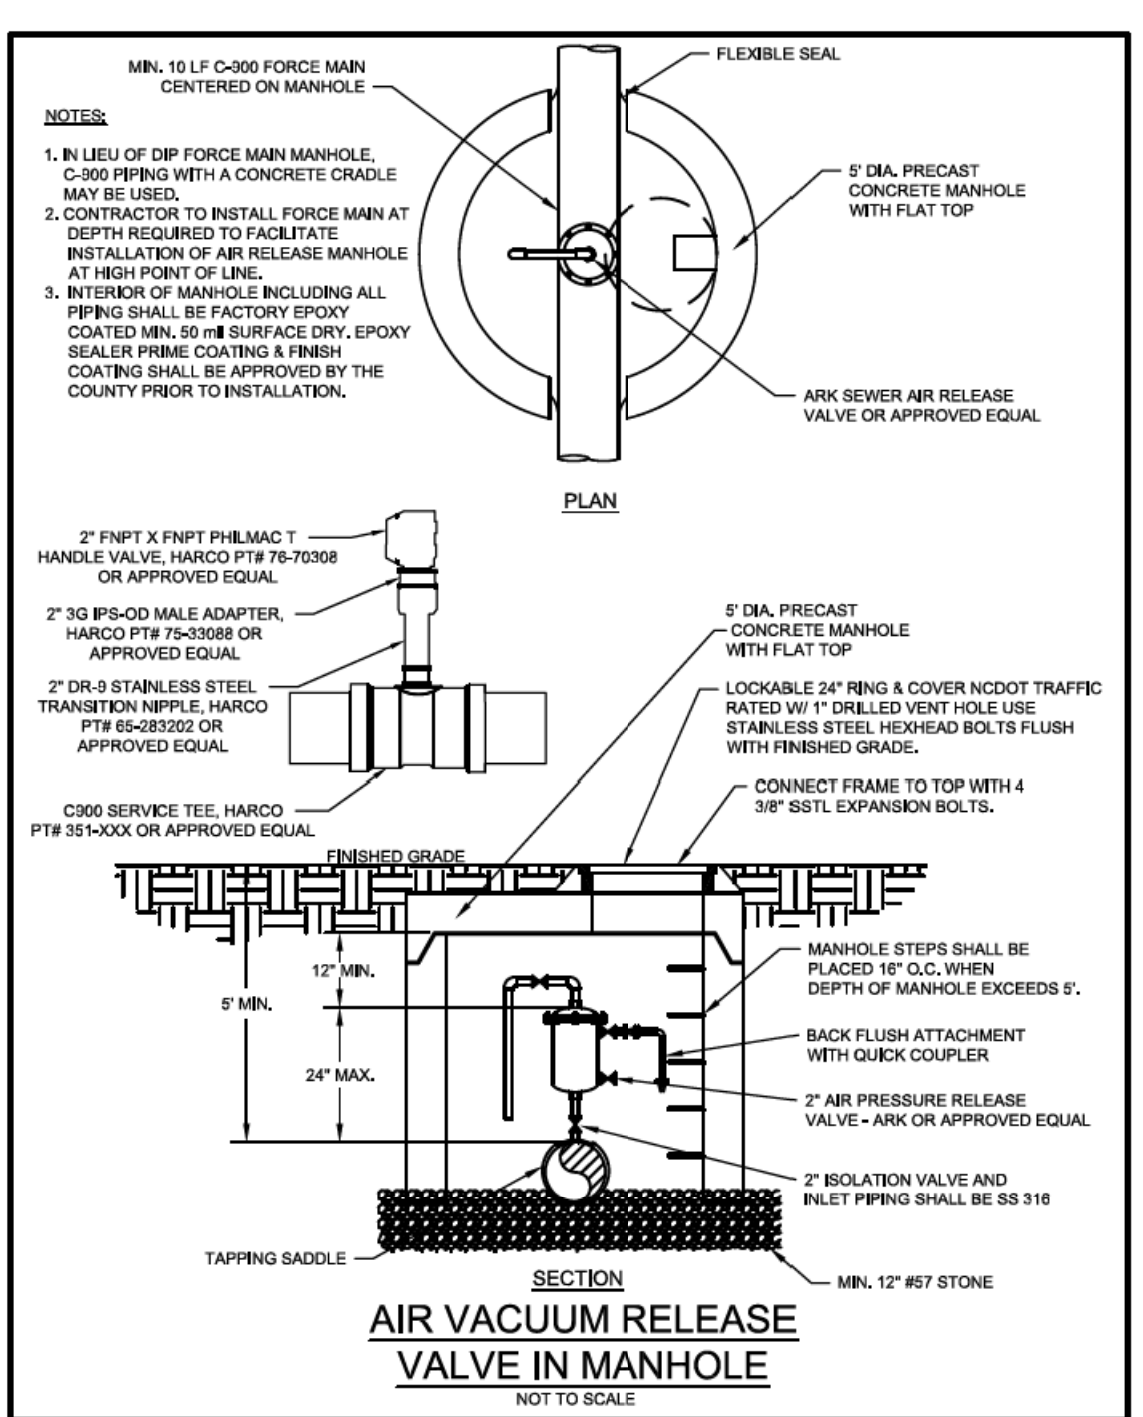


Drawn By:	Name	Date	<b>JOHNSTON COUNTY</b> Department of Public Utilities P.O. Box 2263 Smithfield, NC 27577		<b>SANITARY SEWER STANDARD DETAIL</b> Air Vacuum Release Valve in Manhole	<b>PAGE 42</b>
Checked By:						
Approved By:						
Scale:						
Rev.	Description	Date	Link			

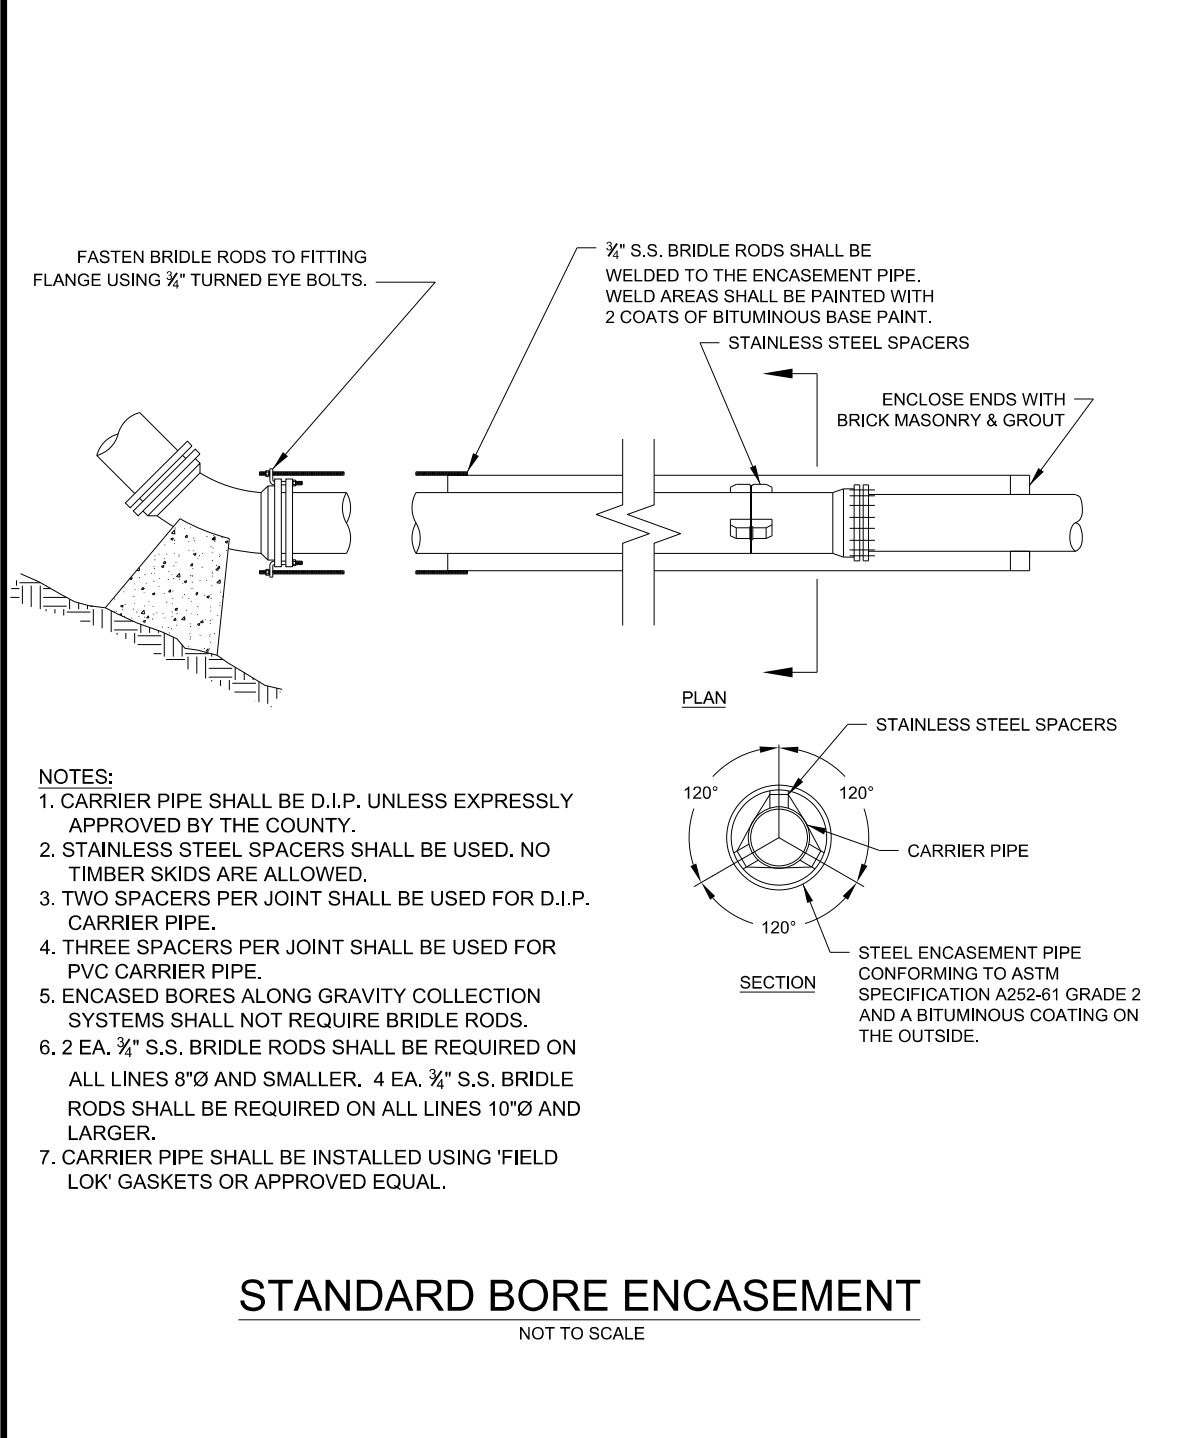


Drawn By:	Name	Date	<b>JOHNSTON COUNTY</b> Department of Public Utilities P.O. Box 2263 Smithfield, NC 27577		<b>WATER STANDARD DETAIL</b> Standard Bore Encasement	<b>PAGE 6</b>
Checked By:						
Approved By:						
Scale:						
Rev.	Description	Date	Link			

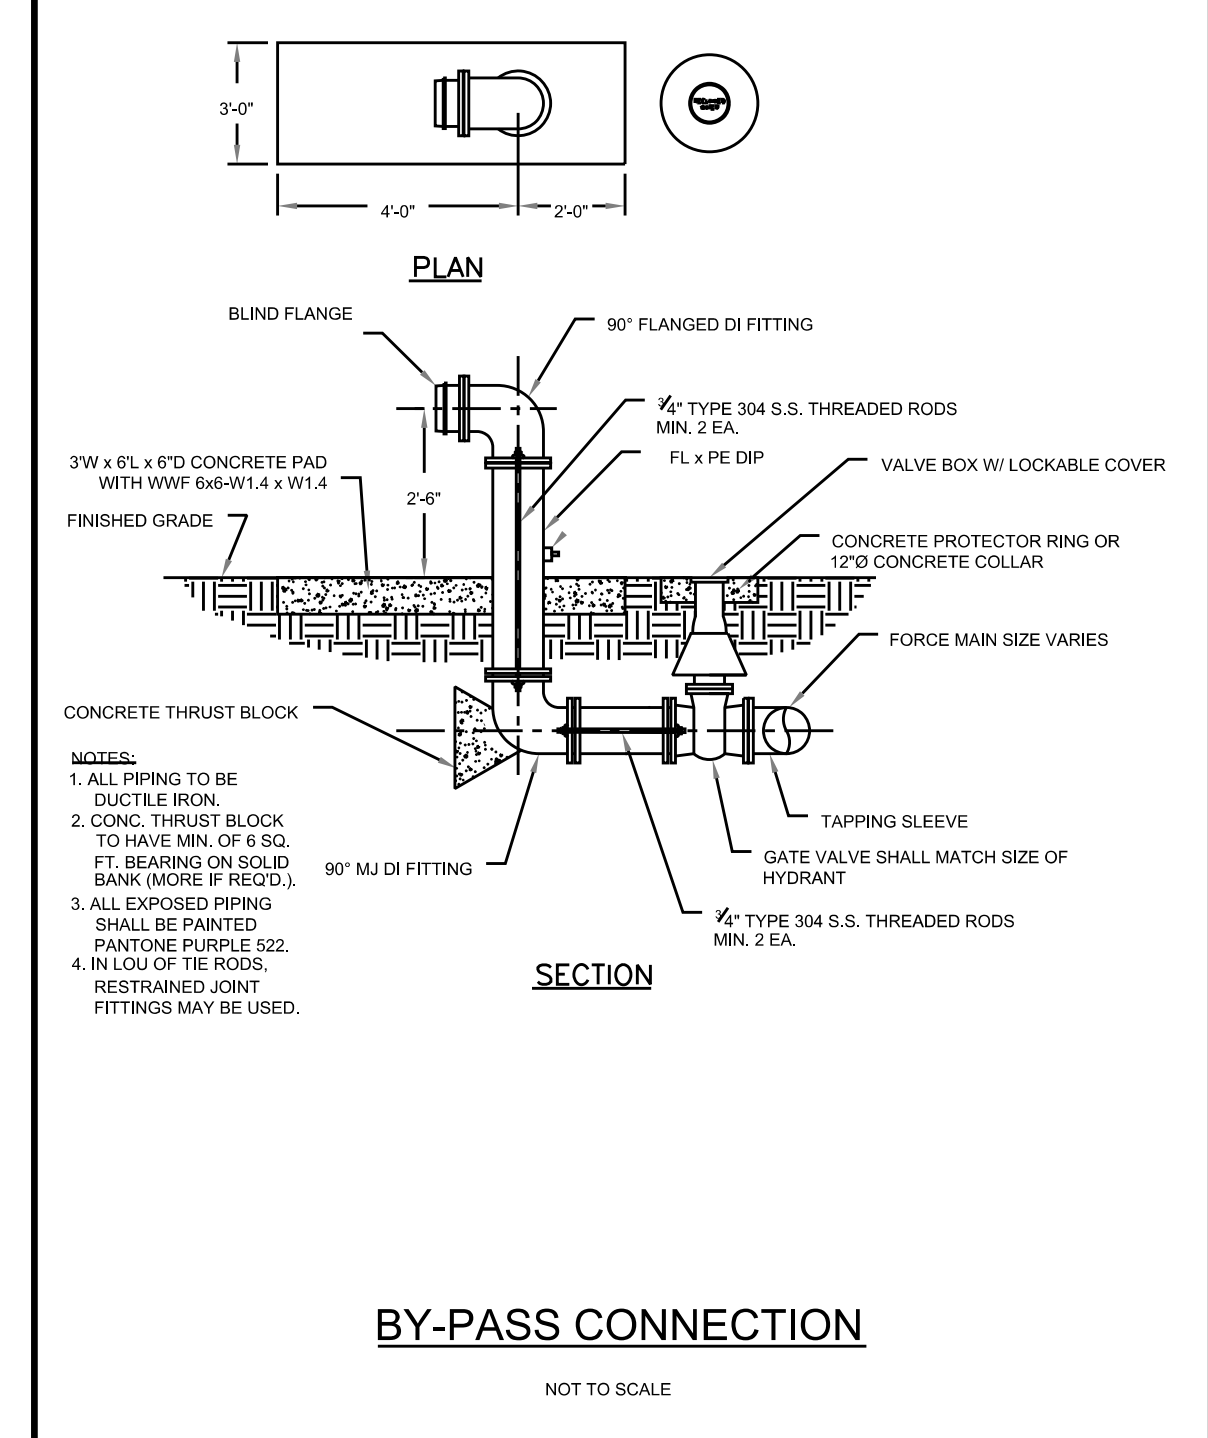


Drawn By:	Name	Date	<b>JOHNSTON COUNTY</b> Department of Public Utilities P.O. Box 2263 Smithfield, NC 27577		<b>SANITARY SEWER STANDARD DETAIL</b> BY-PASS CONNECTION	<b>PAGE 68</b>
Checked By:						
Approved By:						
Scale:						
Rev.	Description	Date	Link			

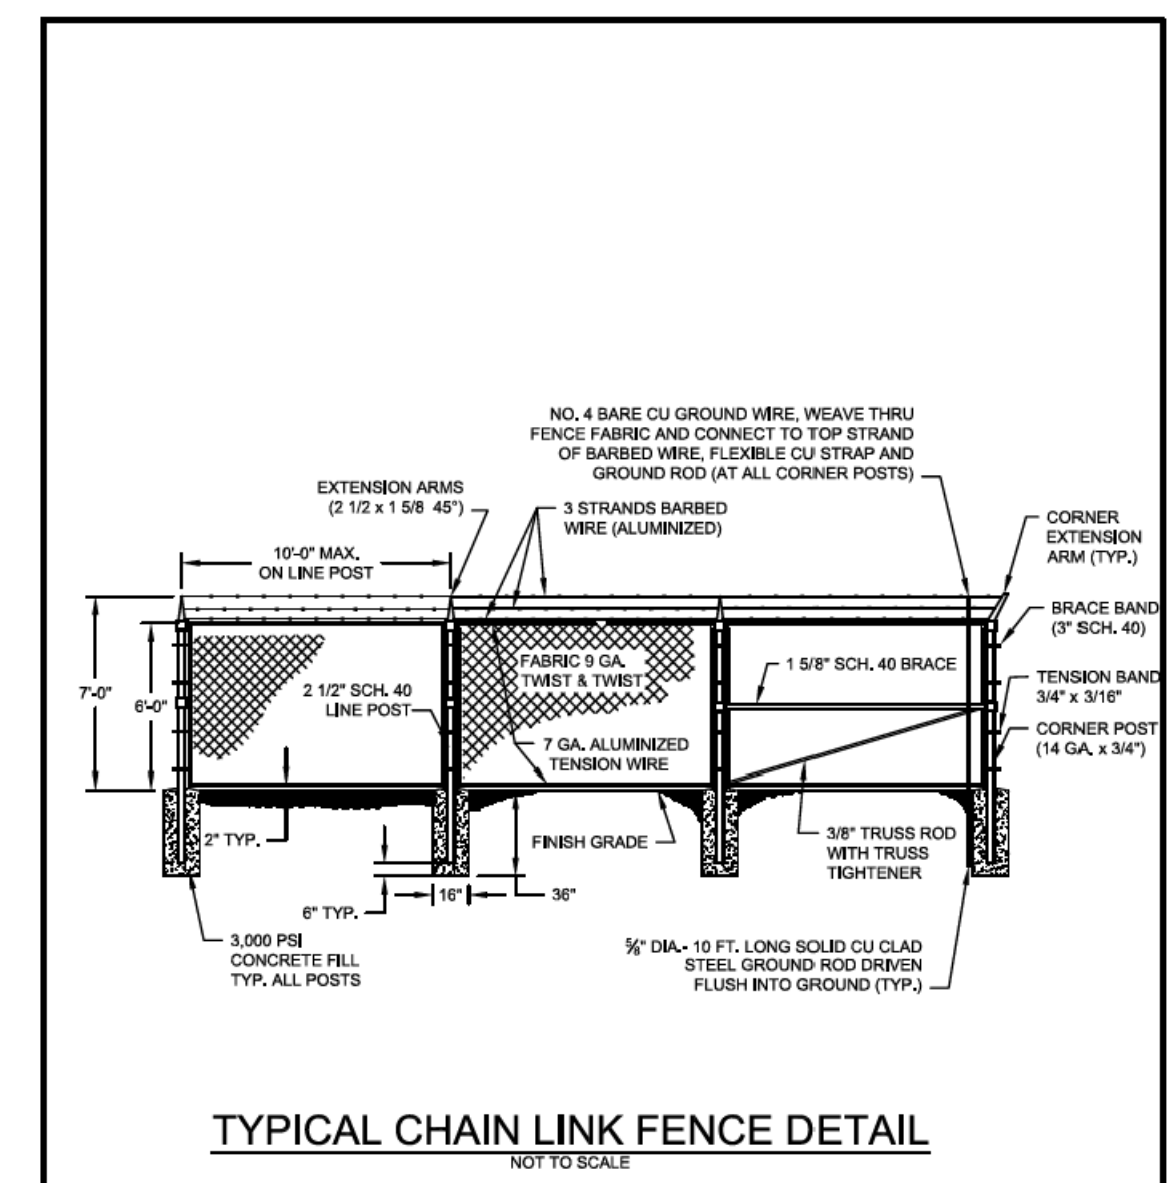


Drawn By:	Name	Date	<b>JOHNSTON COUNTY</b> Department of Public Utilities P.O. Box 2263 Smithfield, NC 27577		<b>SANITARY SEWER STANDARD DETAIL</b> Chain Link Fence	<b>PAGE 48A</b>
Checked By:						
Approved By:						
Scale:						
Rev.	Description	Date	Link			

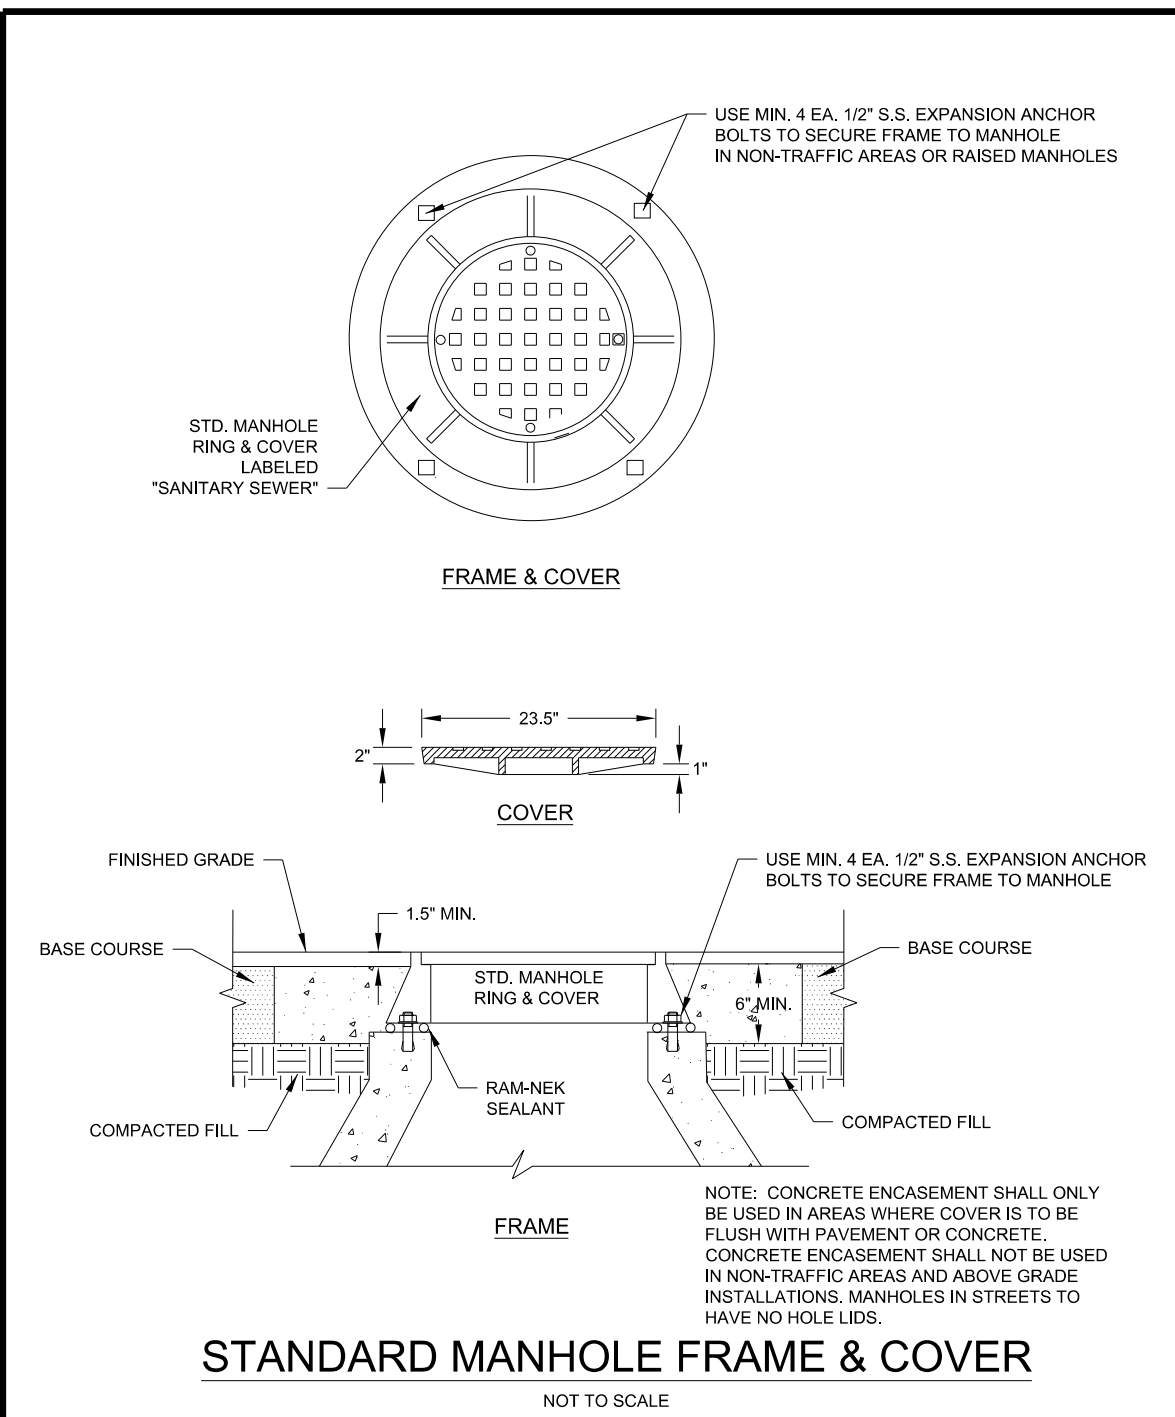

Drawn By:	Name	Date	<b>JOHNSTON COUNTY</b> Department of Public Utilities P.O. Box 2263 Smithfield, NC 27577		<b>SANITARY SEWER STANDARD DETAIL</b> Standard Manhole Frame & Cover	<b>PAGE 27</b>
Checked By:						
Approved By:						
Scale:						
Rev.	Description	Date	Link			

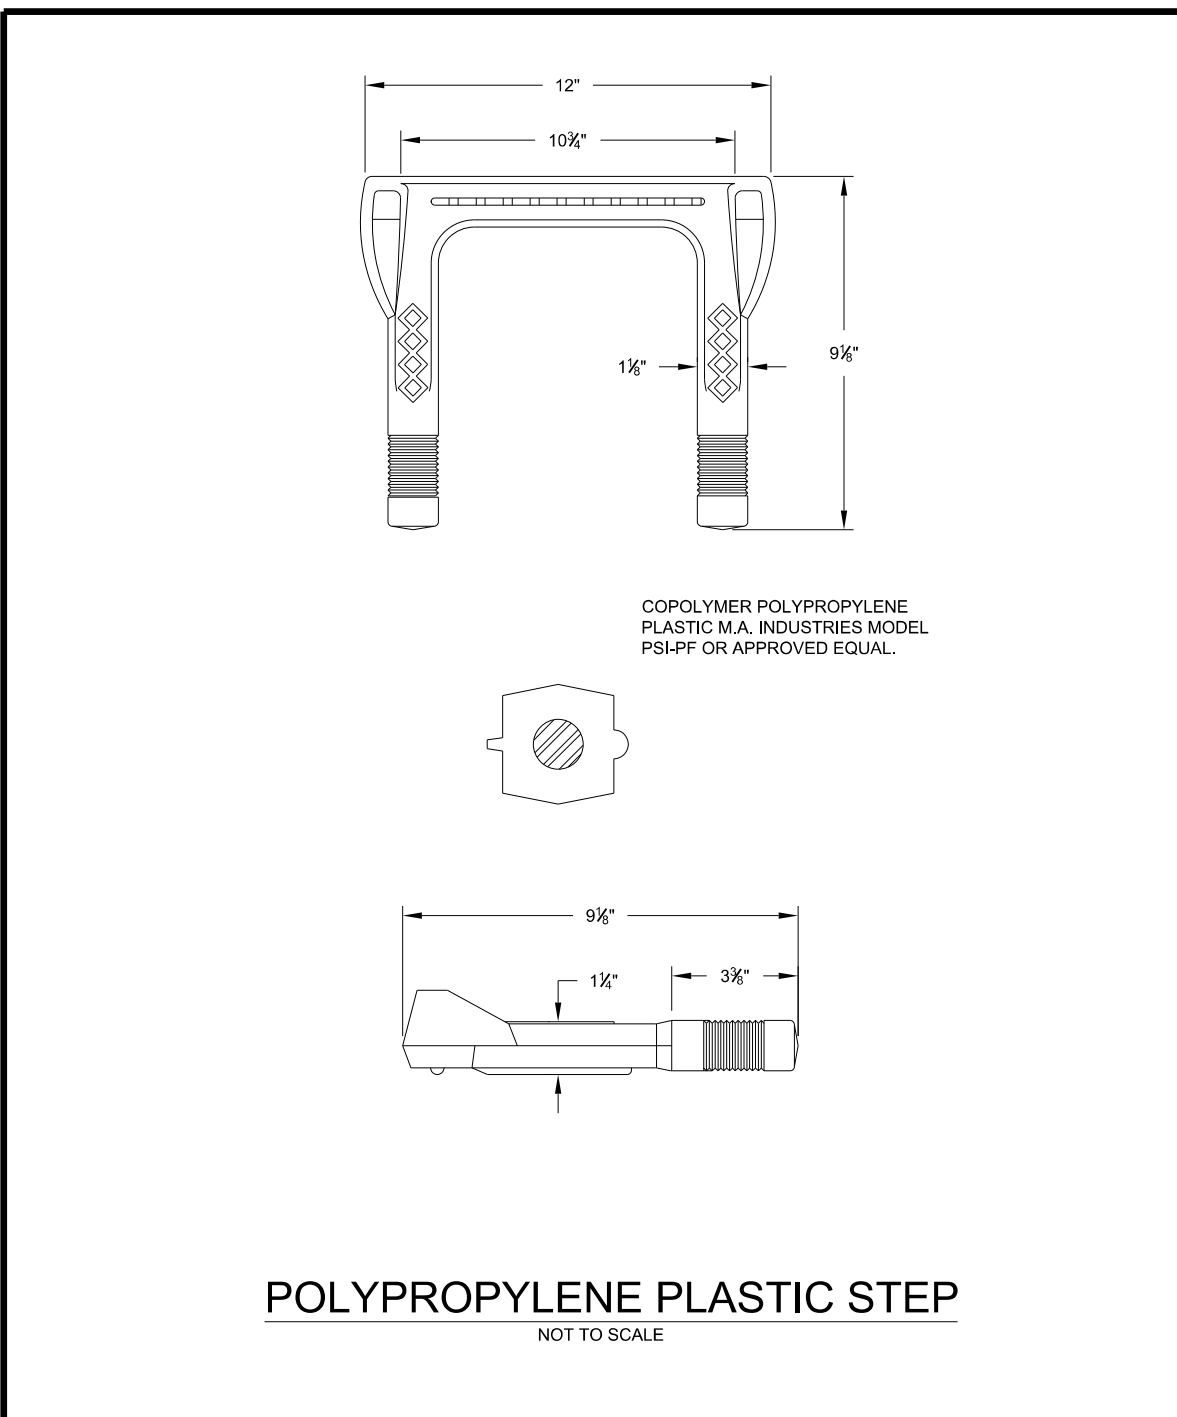

Drawn By:	Name	Date	<b>JOHNSTON COUNTY</b> Department of Public Utilities P.O. Box 2263 Smithfield, NC 27577		<b>SANITARY SEWER STANDARD DETAIL</b> Polypropylene Plastic Manhole Step	<b>PAGE 35</b>
Checked By:						
Approved By:						
Scale:						
Rev.	Description	Date	Link			

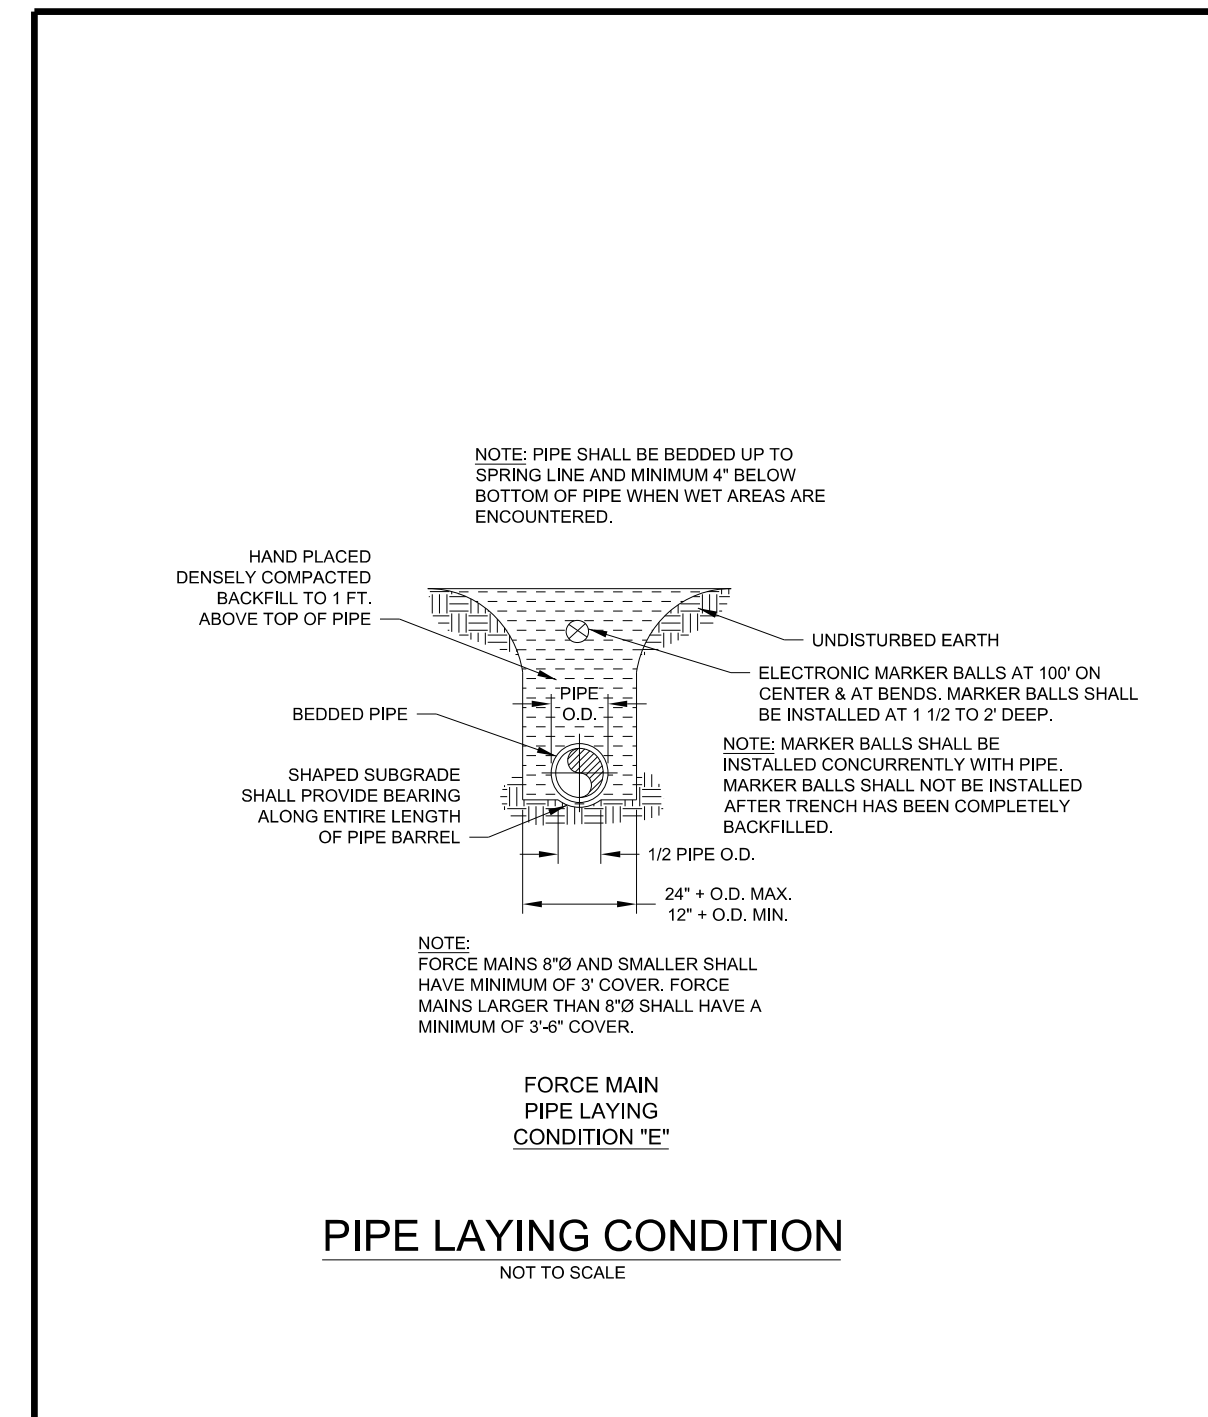

Drawn By:	Name	Date	<b>JOHNSTON COUNTY</b> Department of Public Utilities P.O. Box 2263 Smithfield, NC 27577		<b>SANITARY SEWER STANDARD DETAIL</b> Pipe Laying Conditions E	<b>PAGE 38</b>
Checked By:						
Approved By:						
Scale:						
Rev.	Description	Date	Link			