
PROJECT REFERENCE NO.	SHEET NO.
2025CPT.05.09.10921.1, etc.	6

TYPICAL DETAIL OF PROJECT LIMITS AT

UNSIGNALIZED Y LINES

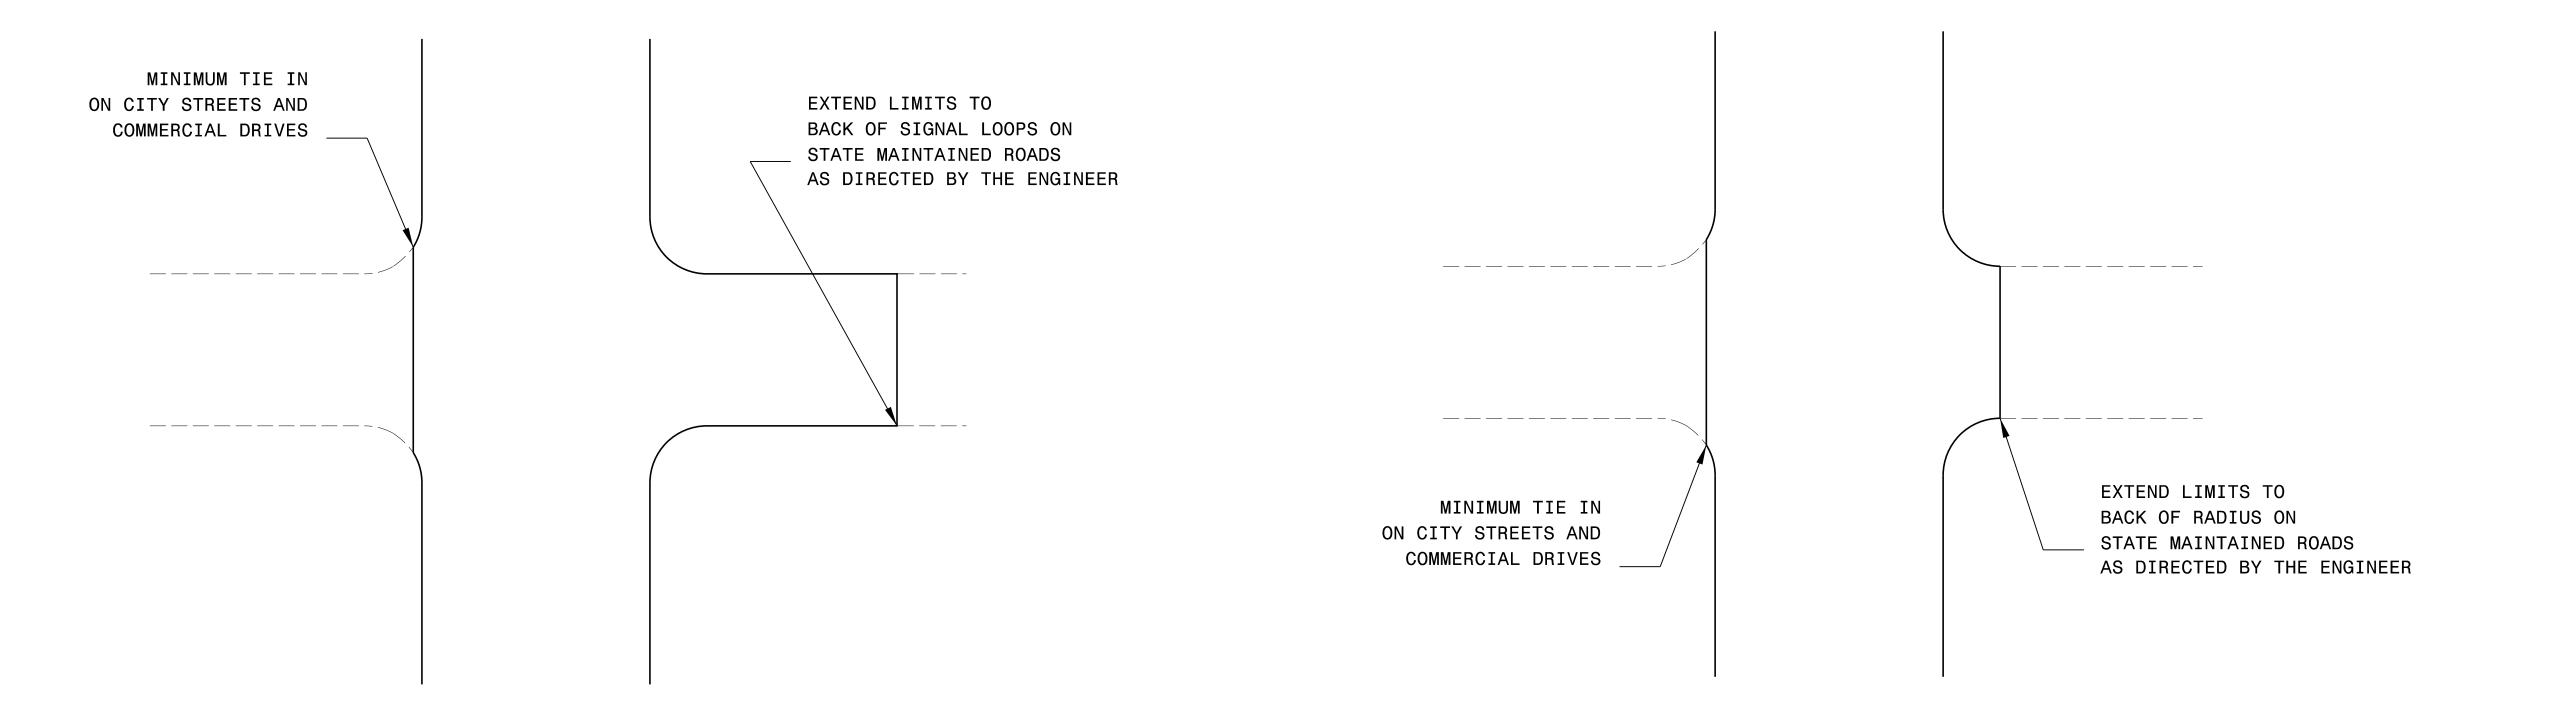

TYPICAL DETAIL OF PROJECT LIMITS AT

SIGNALIZED Y LINES

ADDITIONAL INTERSECTIONS (NON-TYPICAL)			
Extend paving limits to back of radius or loop on the following intersections:			
MAP#	STREET NAME	COMMENTS	
N/A			