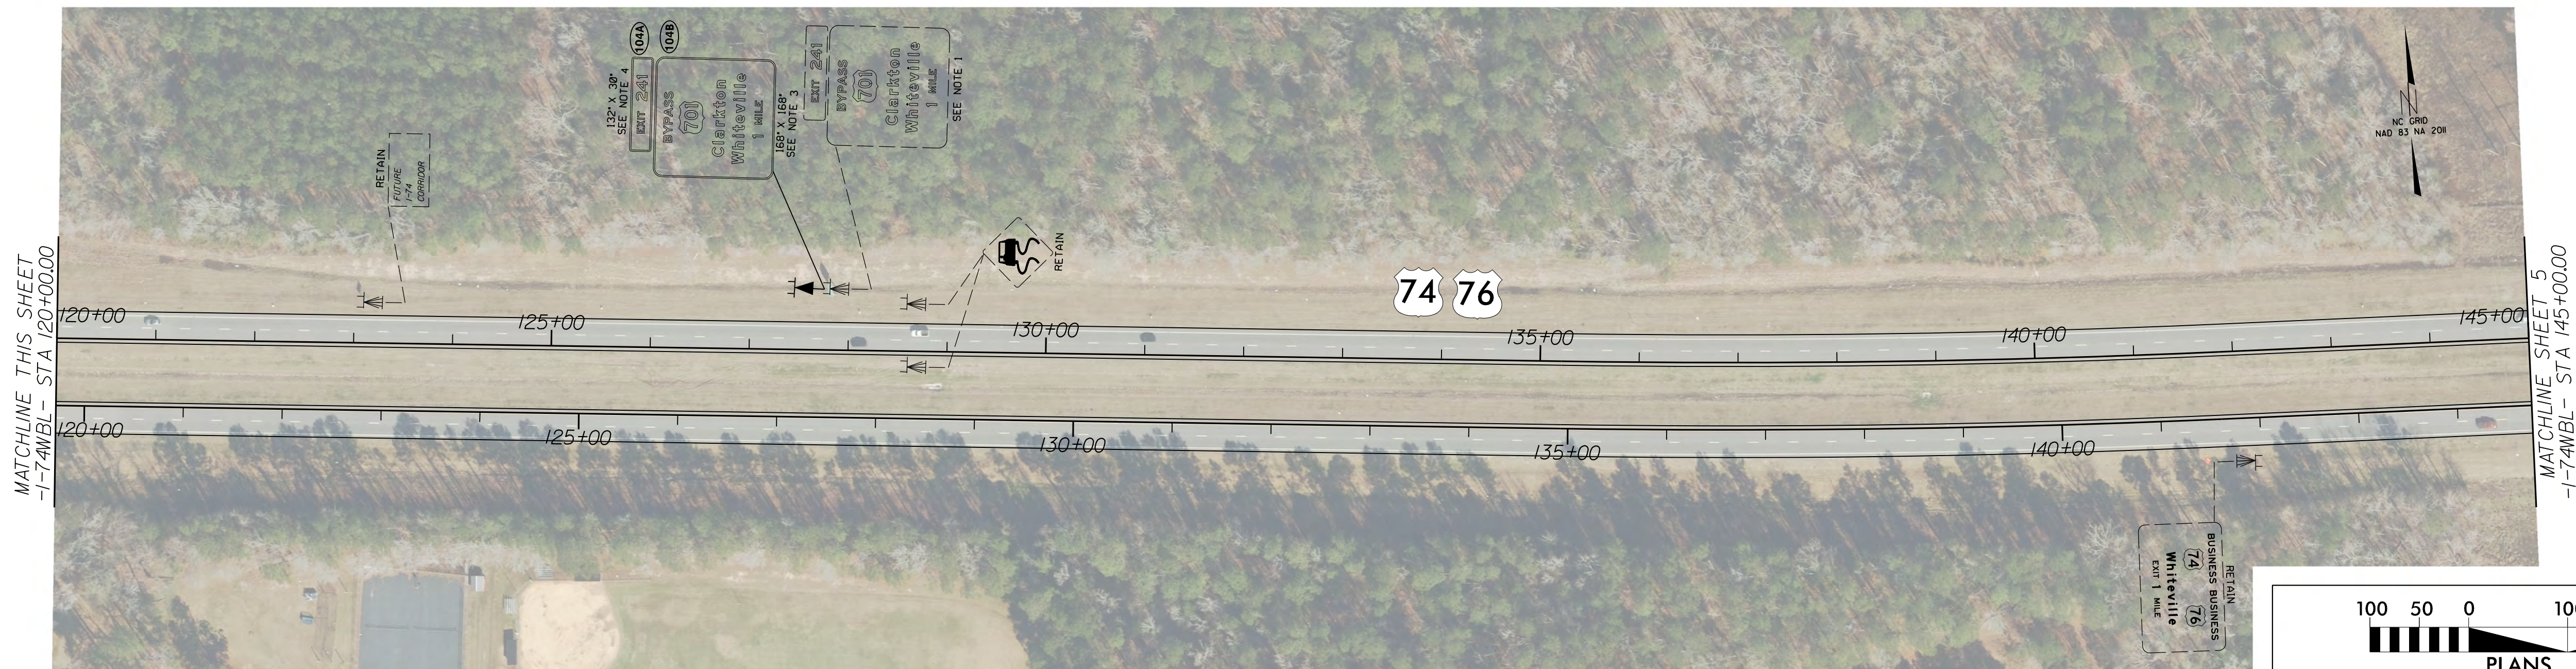
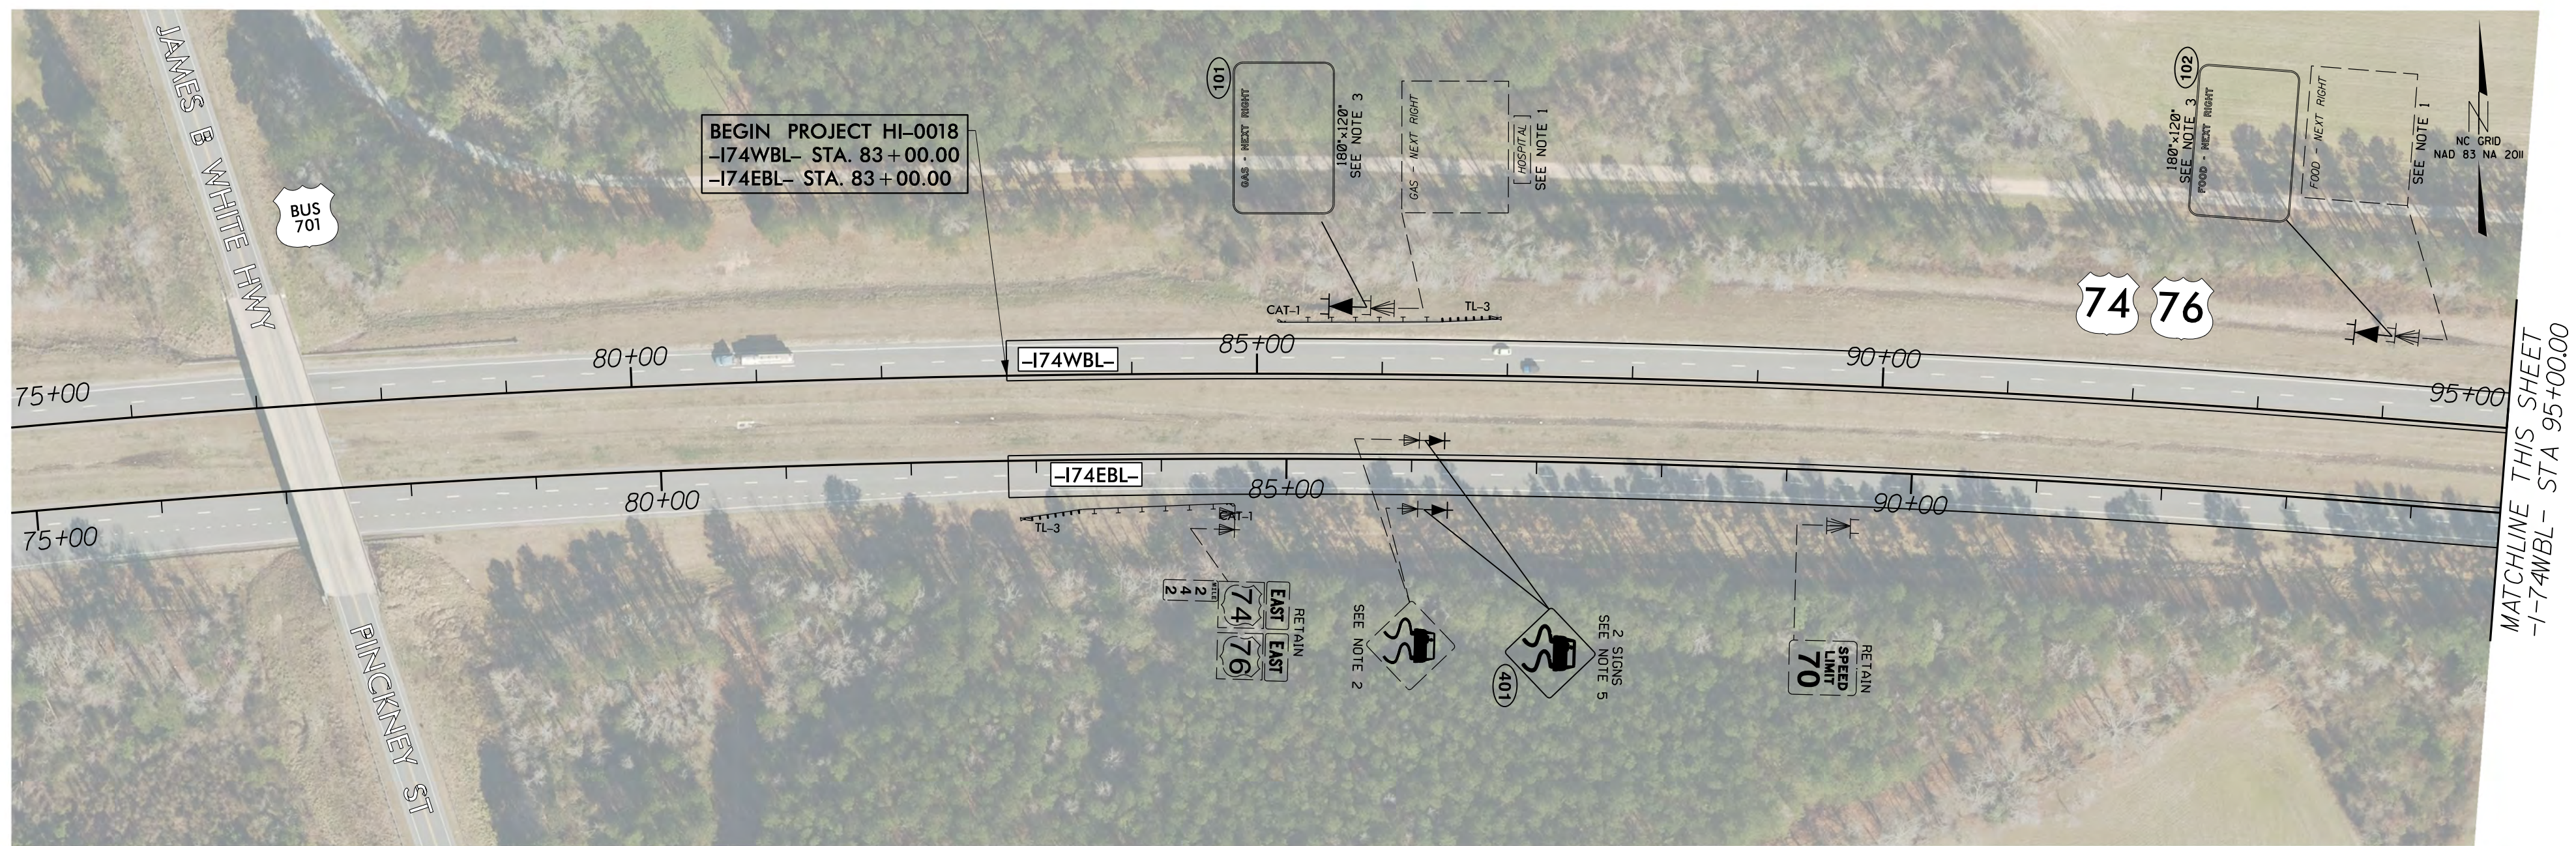
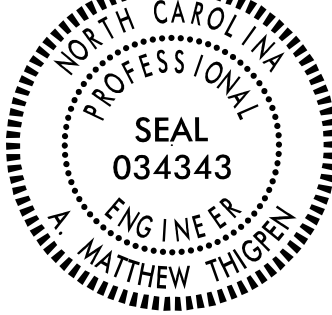


PROJECT REFERENCE NO.	SHEET NO.
HI-0018	SIGN-5
DocuSigned by:  7202890FD315433... 1/8/2025	
	
 THIGPEN ENGINEERING	
3612 Griffice Mill Road Raleigh, NC 27610 License: P-1116	