


8/17/99


07-NOV-2024 07:48
C:\Users\Watt\Thigpen\OneDrive\Projects\1002085_HI-0018\HI-0018\Traffic\Signing\CA000\HI-0018_SIGN_PSH+08.dgn
A:\Thigpen

MATCHLINE SHEET SIGN-8
-I-74WBL- STA 305+00.00

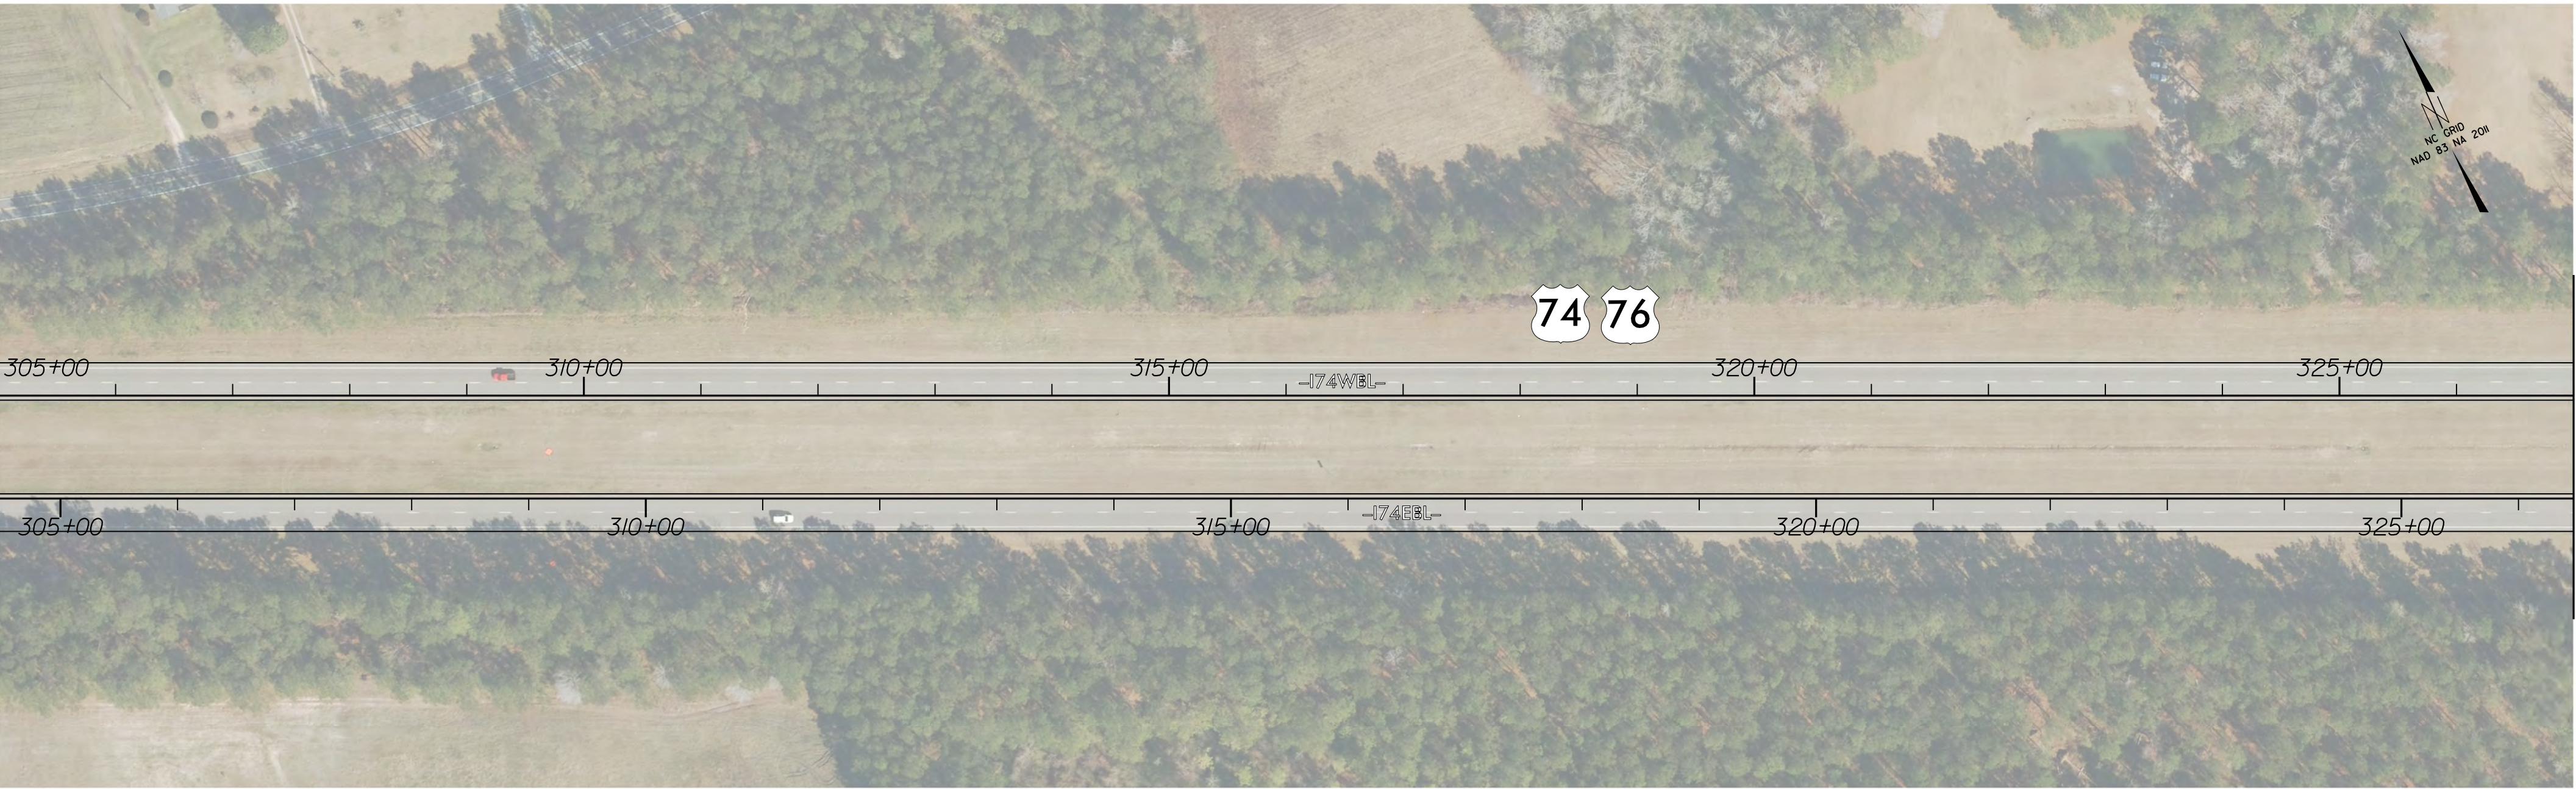


MATCHLINE THIS SHEET
-I-74WBL- STA 327+00.00

MATCHLINE THIS SHEET
-I-74WBL- STA 327+00.00

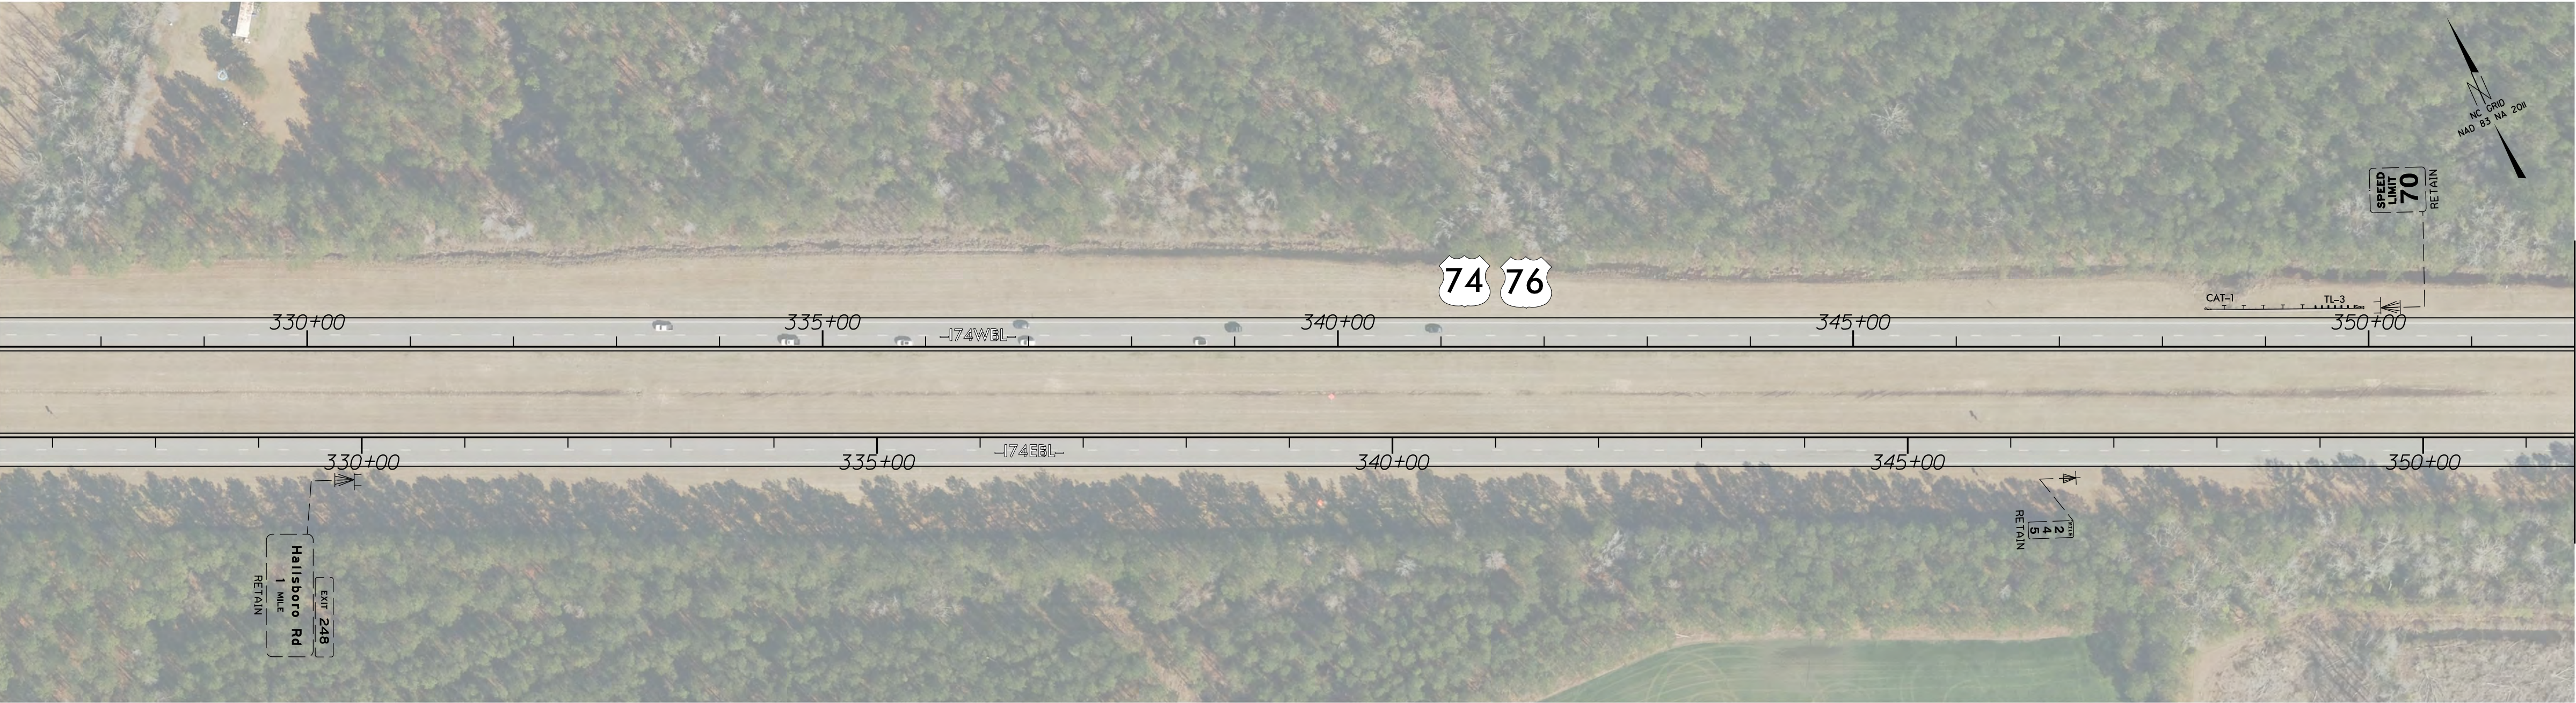

MATCHLINE THIS SHEET
-I-74WBL- STA 352+00.00

MATCHLINE THIS SHEET
-I-74WBL- STA 352+00.00

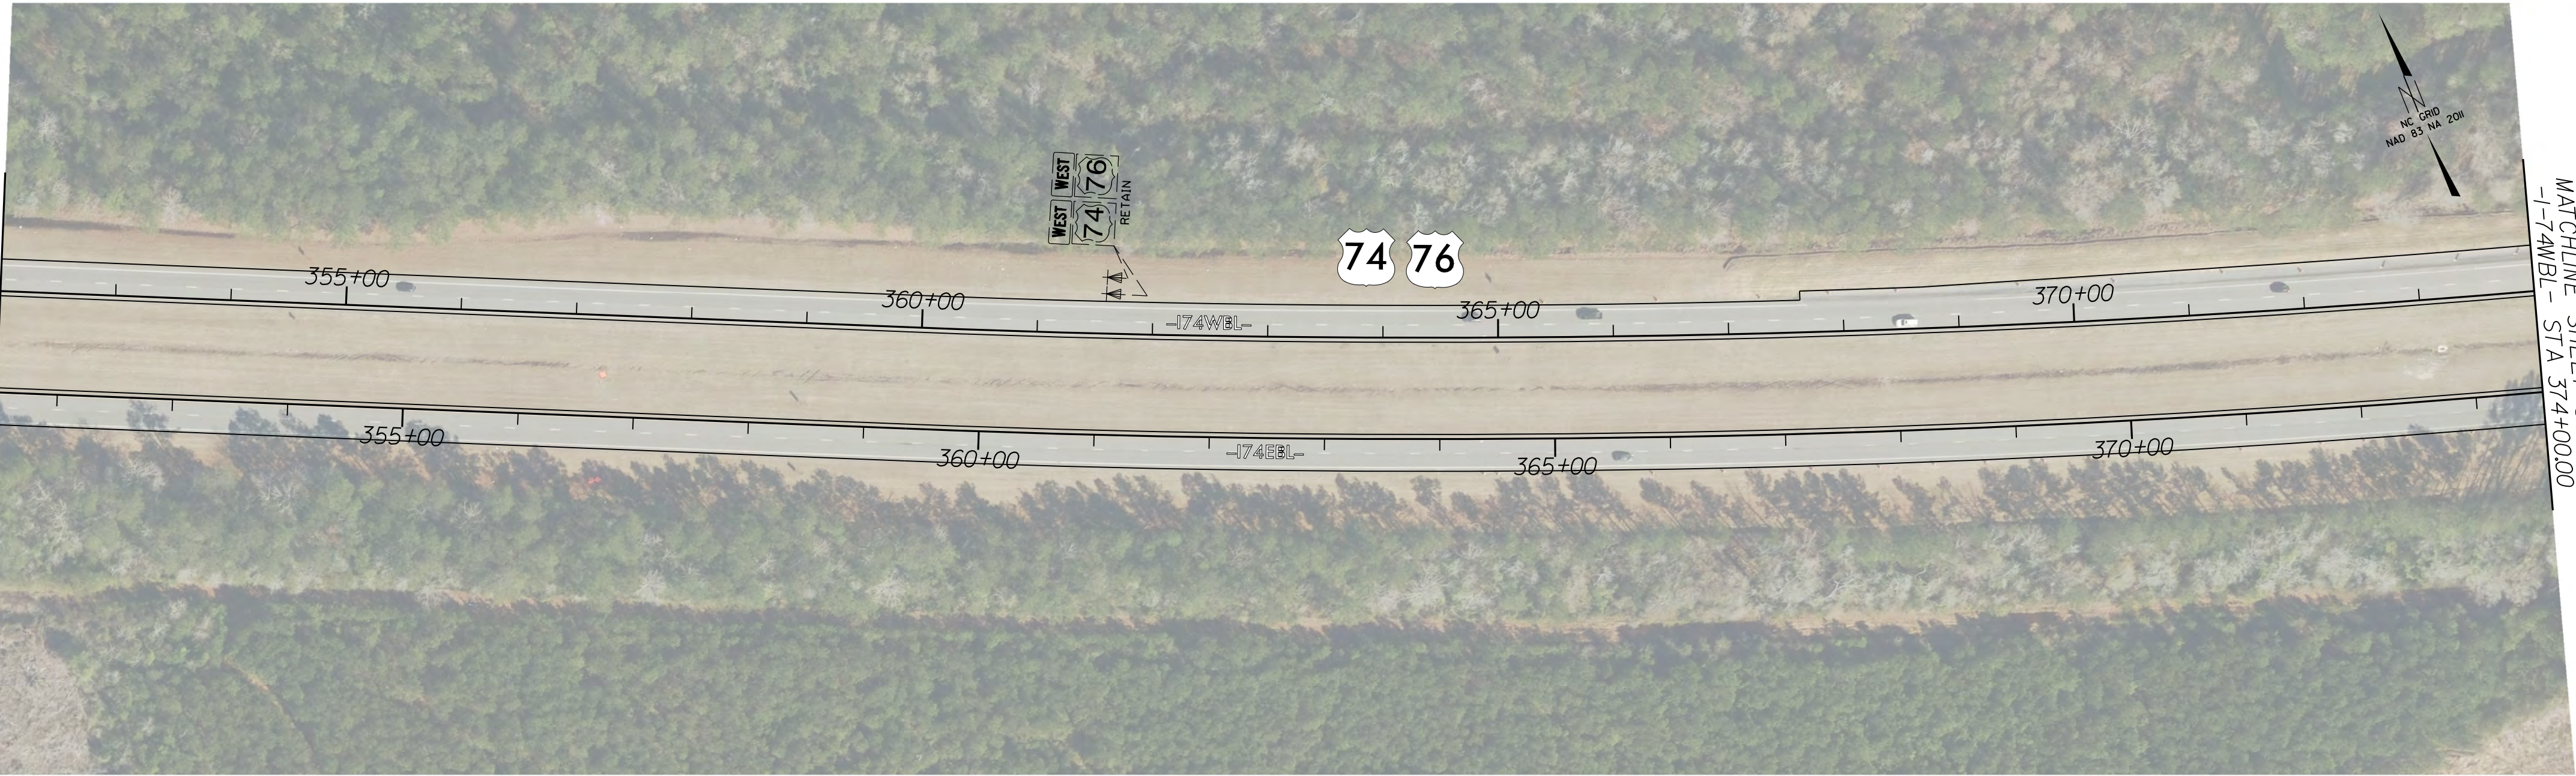

MATCHLINE SHEET SIGN-10
-I-74WBL- STA 374+00.00

PROJECT REFERENCE NO.	SHEET NO.
HI-0018	SIGN-9

DocuSigned by:
Matthew Thigpen
7202285FD315433
1/8/2025

THIGPEN ENGINEERING
3612 Griffice Mill Road
Raleigh, NC 27610
License: P-1116

NC 0810
MAD 85 MK 200

SEAL
034343
ENGINEER
A. MATTHEW THIGPEN

