


8/17/99


07-NOV-2024 08:41
C:\Users\Watt\Thigpen\OneDrive\Projects\1002085_HI-0018\HI-0018\Traffic\Signing\CA000\HI-0018_SIGN_PSH-10.dgn
Matt Thigpen
A THIGPEN

MATCHLINE SHEET SIGN-10
-I-74WBL- STA 423+00.00

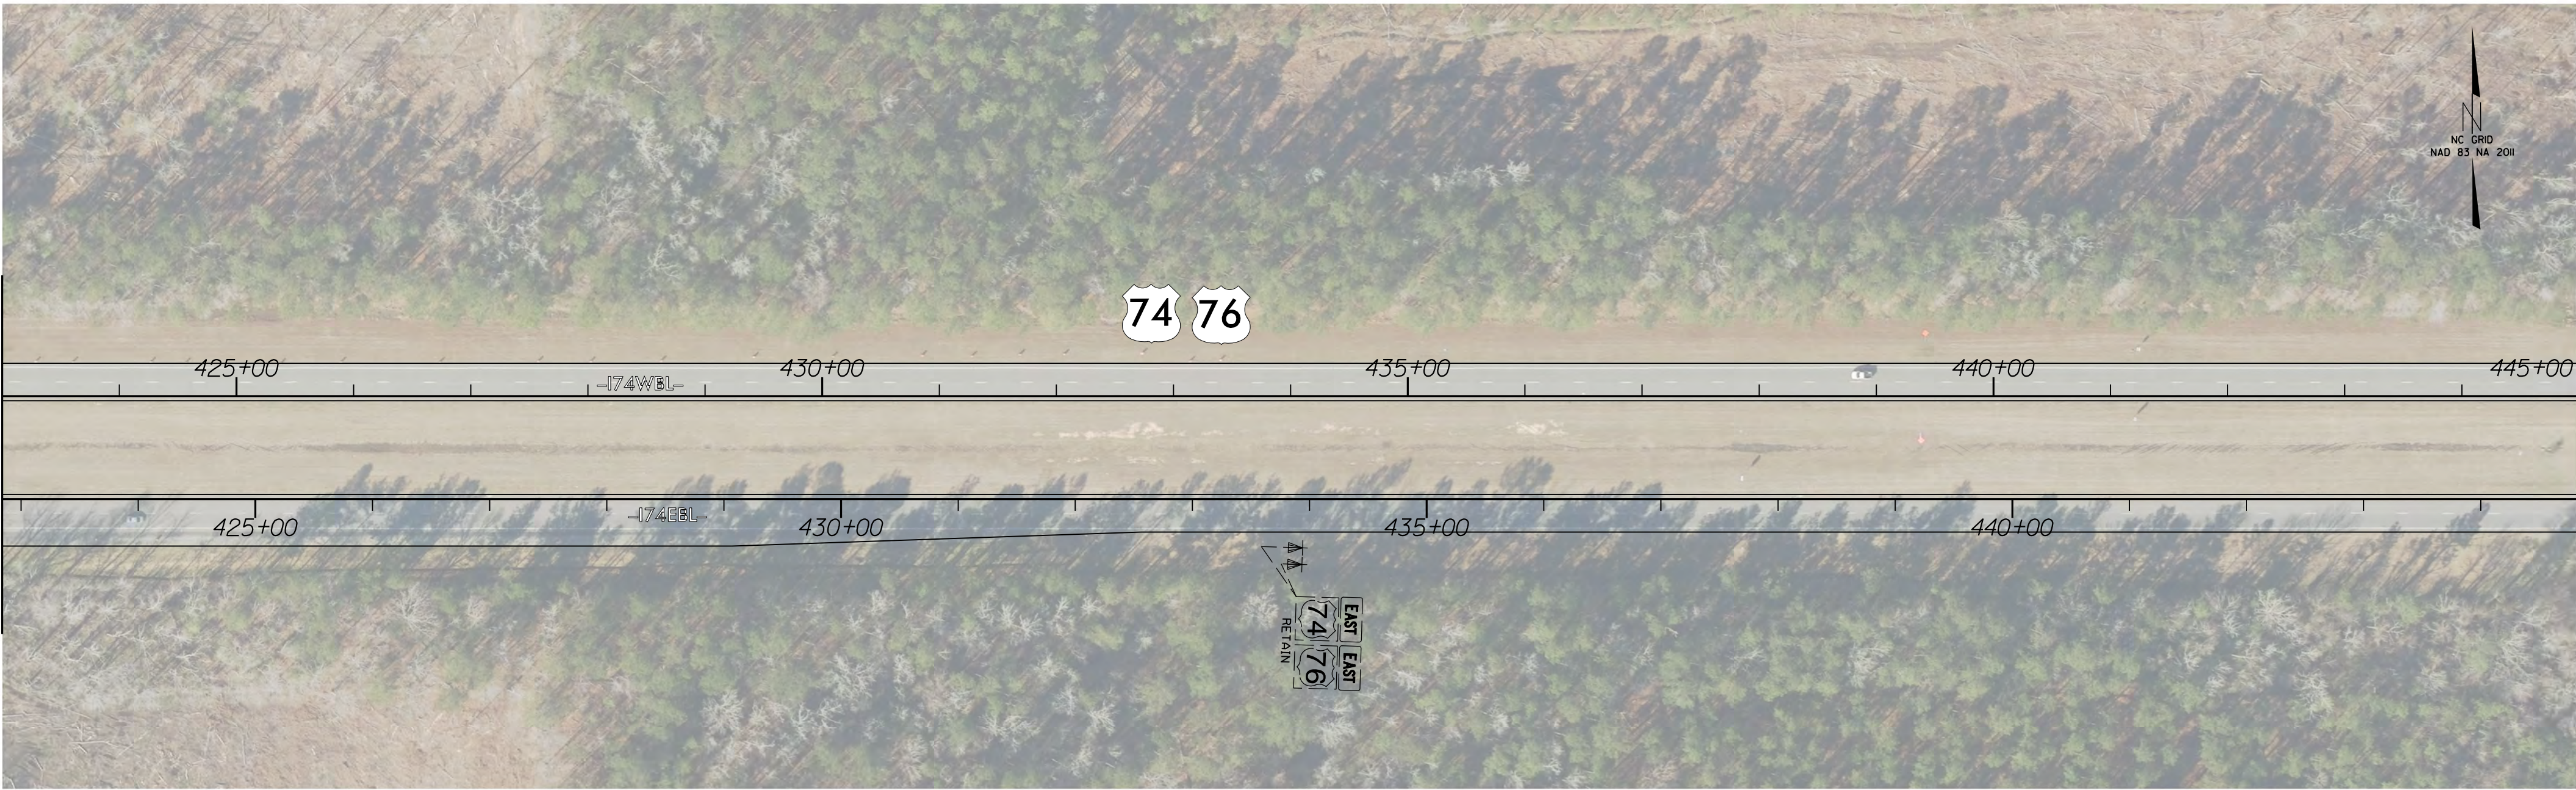

MATCHLINE THIS SHEET
-I-74WBL- STA 445+00.00

MATCHLINE THIS SHEET
-I-74WBL- STA 445+00.00

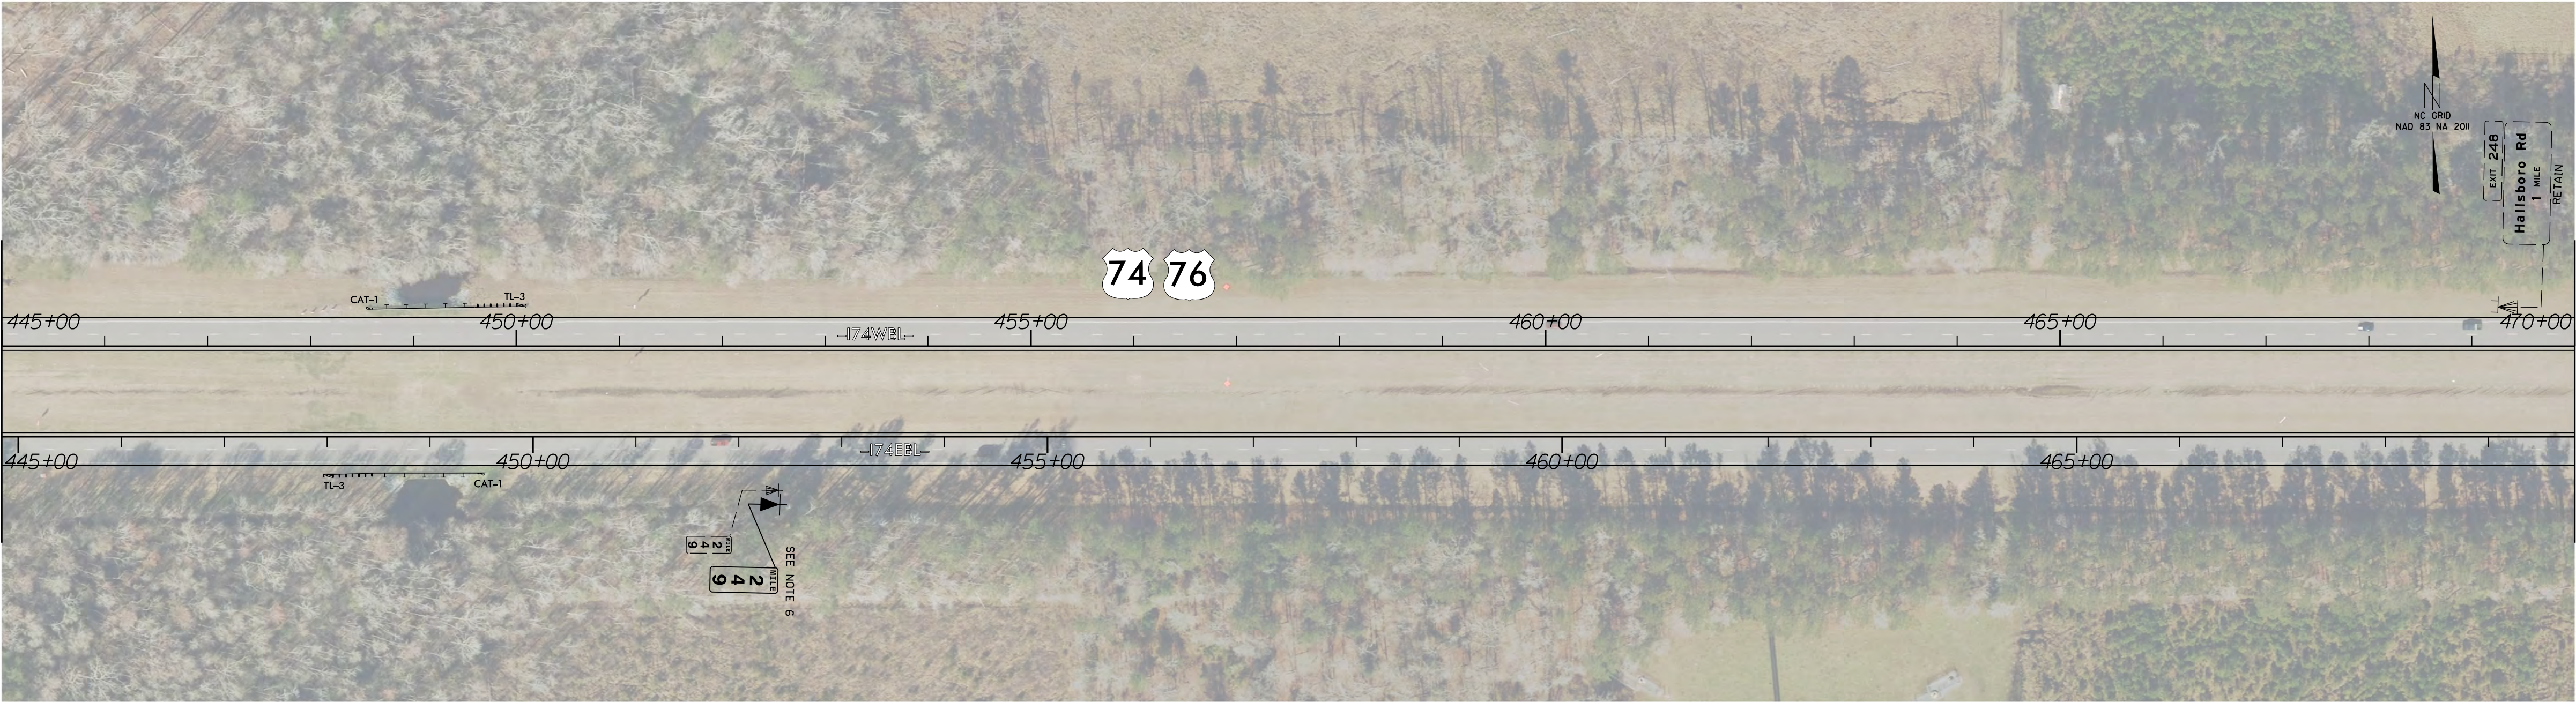


MATCHLINE THIS SHEET
-I-74WBL- STA 470+00.00

MATCHLINE THIS SHEET
-I-74WBL- STA 470+00.00




MATCHLINE SHEET SIGN-12
-I-74WBL- STA 495+00.00

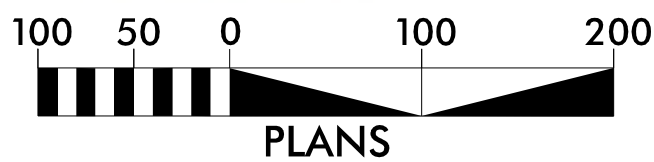

PROJECT REFERENCE NO.
HI-0018

SHEET NO.
SIGN-11

DocuSigned by:
Matthew Thigpen
7202285FD315433
1/8/2025

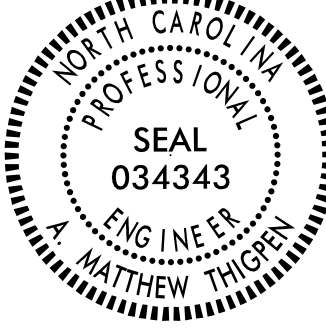

3612 Griffice Mill Road
Raleigh, NC 27610
License: P-1116