


8/17/99

07-NOV-2024 08:59
C:\Users\Matthew.Thigpen\OneDrive\Projects\1000085_HI-0018\HI-0018\Traffic\Signing\CA000\HI-0018_SIGN_PSH-11.dgn
Matthew.Thigpen

MATCHLINE SHEET SIGN-11
-I-74WBL- STA 495+00.00

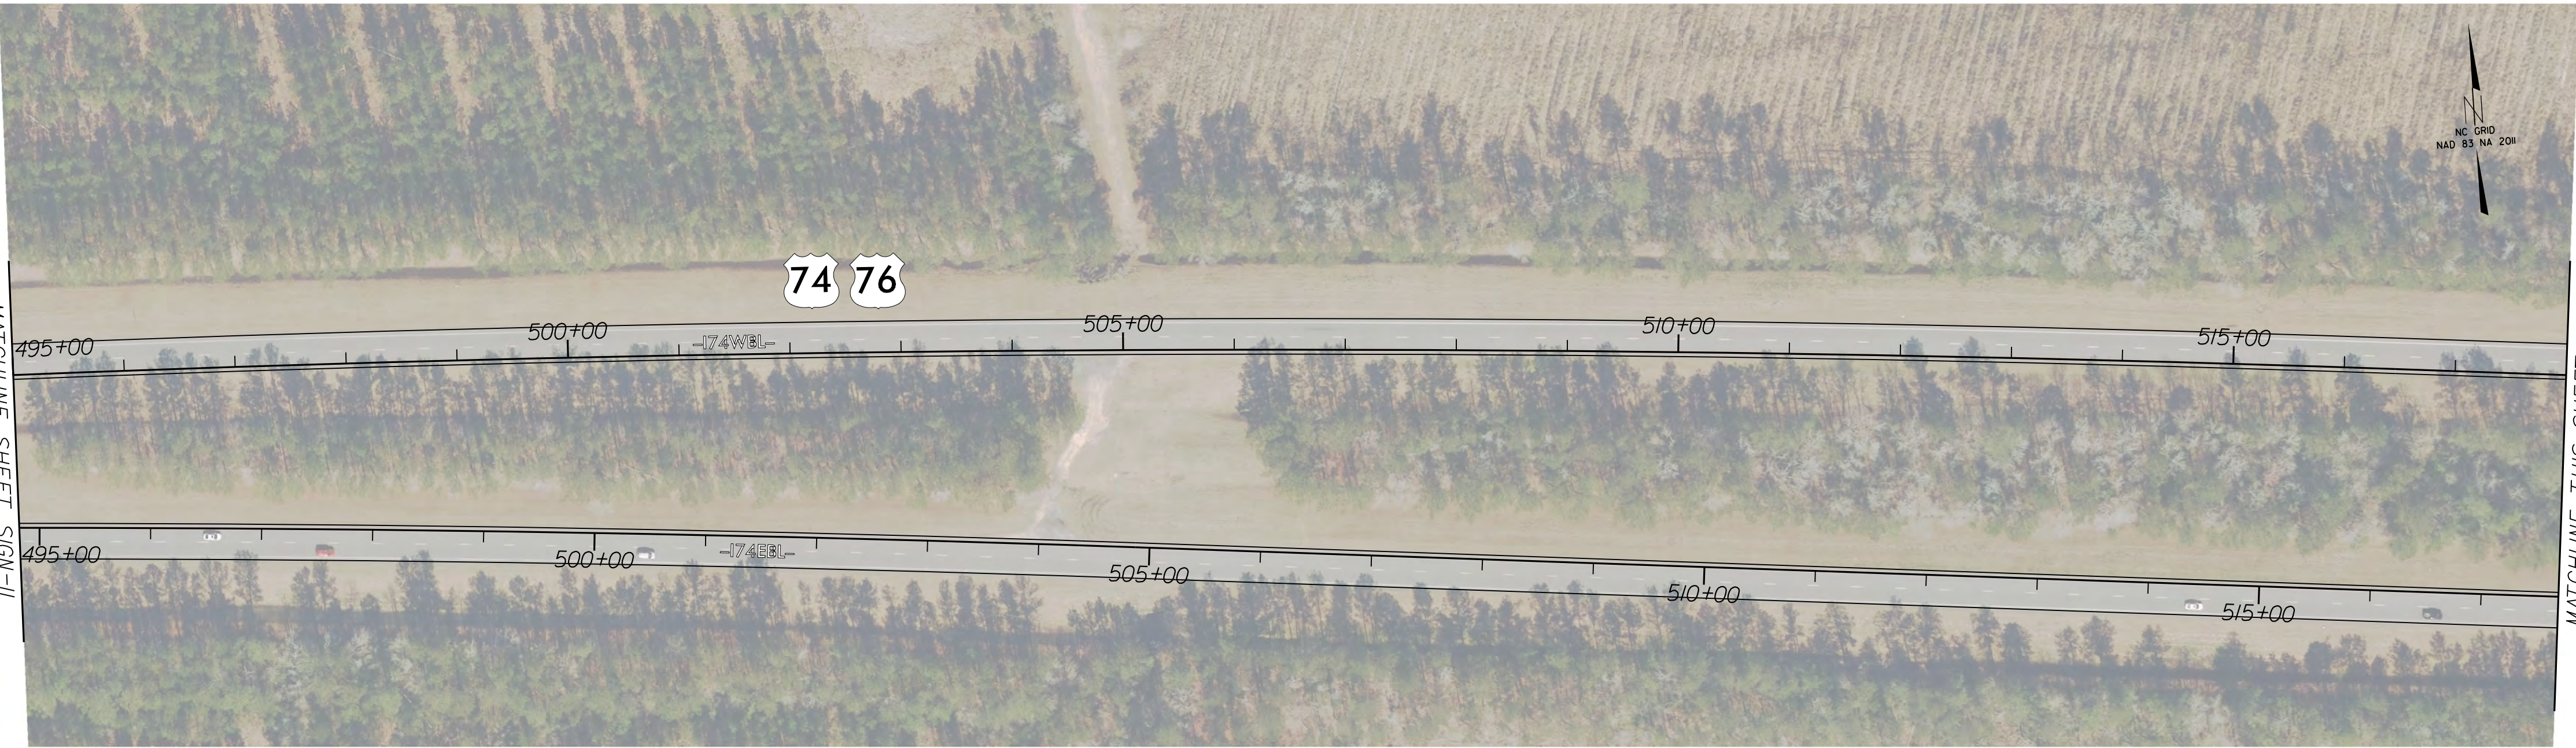

MATCHLINE THIS SHEET
-I-74WBL- STA 518+00.00

MATCHLINE THIS SHEET
-I-74WBL- STA 518+00.00



MATCHLINE THIS SHEET
-I-74WBL- STA 544+00.00

MATCHLINE THIS SHEET
-I-74WBL- STA 544+00.00



MATCHLINE SHEET SIGN-13
-I-74WBL- STA 570+00.00

PROJECT REFERENCE NO.	SHEET NO.
HI-0018	SIGN-12

DocuSigned by:
Matthew Thigpen
72022B5FD315433
1/8/2025

NORTH CAROLINA
PROFESSIONAL
SEAL
034343
ENGINEER
MATTHEW THIGPEN

3612 Griffice Mill Road
Raleigh, NC 27610
License: P-1116

