


8/17/99


07-NOV-2024 10:04
C:\Users\Watt\Thigpen\OneDrive\Projects\1002085_HI-0018\HI-0018\Traffic\Signing\CA00\HI-0018_SIGN_PSH+15.dgn
Matt Thigpen
A THIGPEN

MATCHLINE SHEET SIGN-15
-I-74WBL- STA 79+00.00

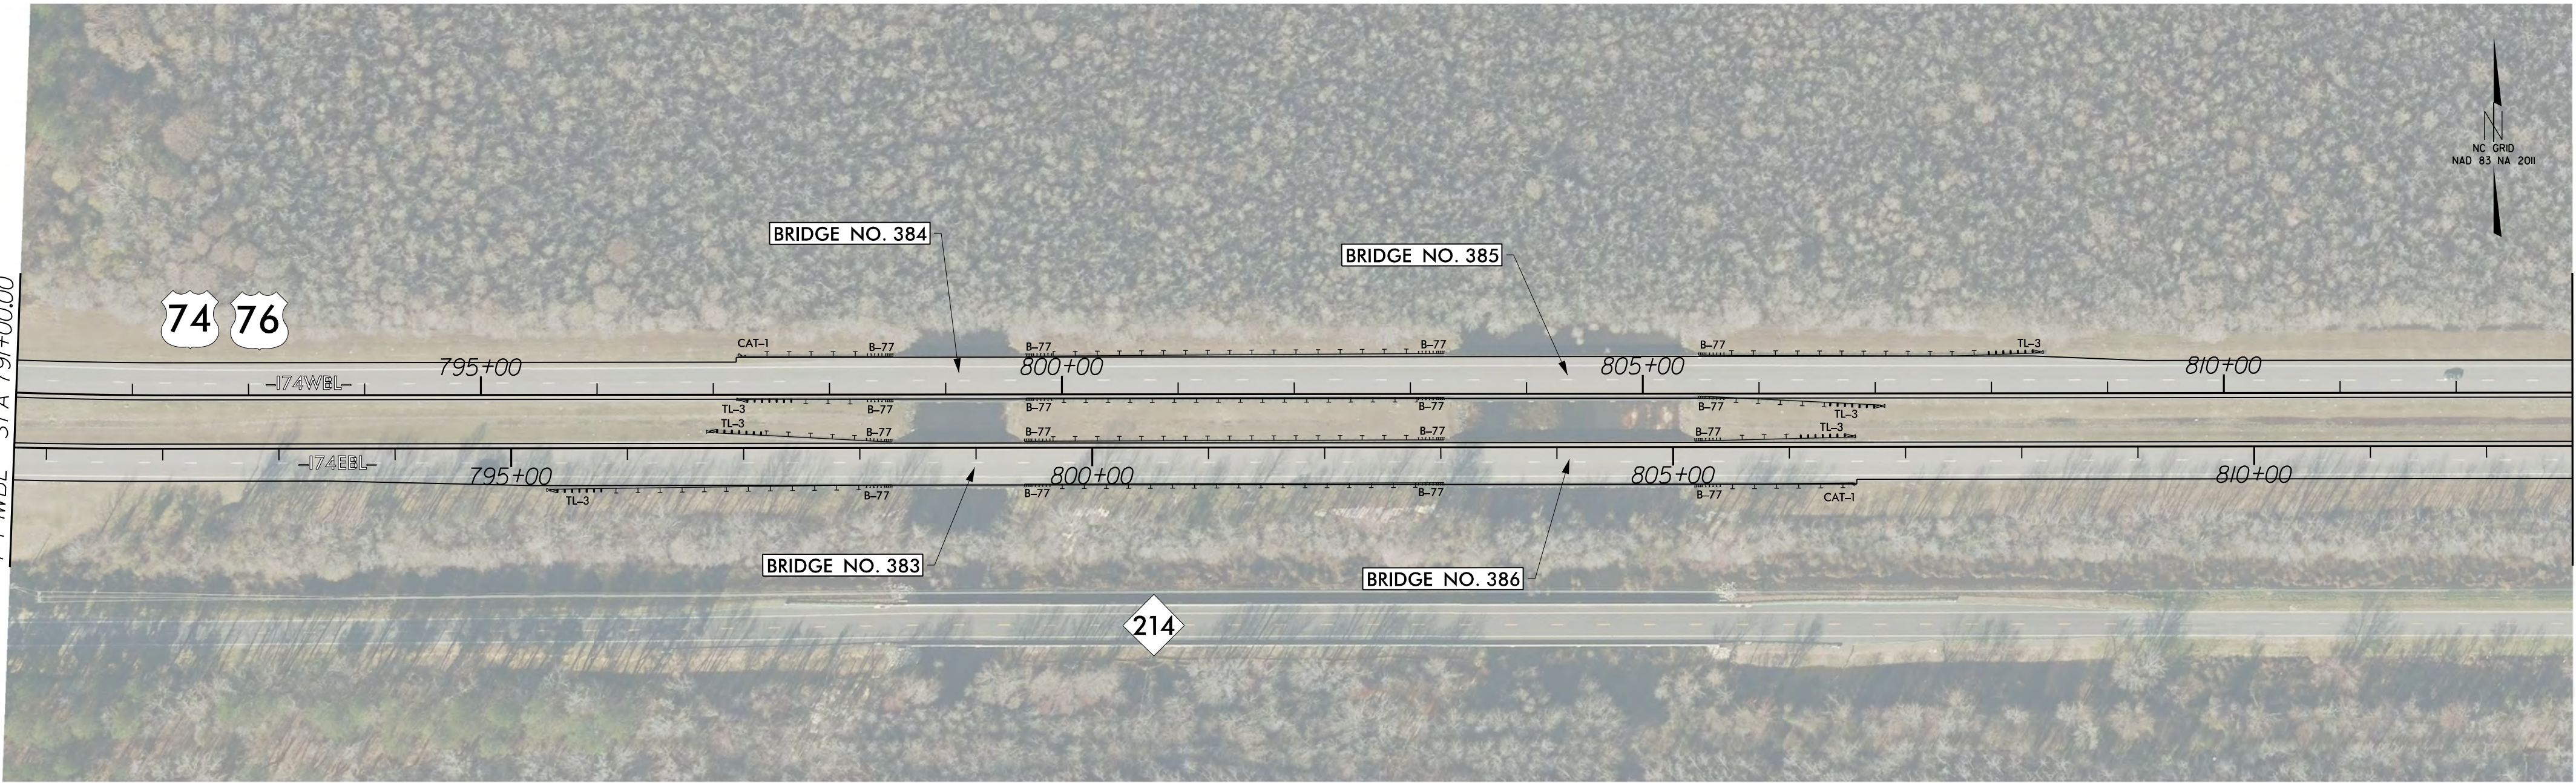


MATCHLINE THIS SHEET
-I-74WBL- STA 813+00.00

MATCHLINE THIS SHEET
-I-74WBL- STA 813+00.00

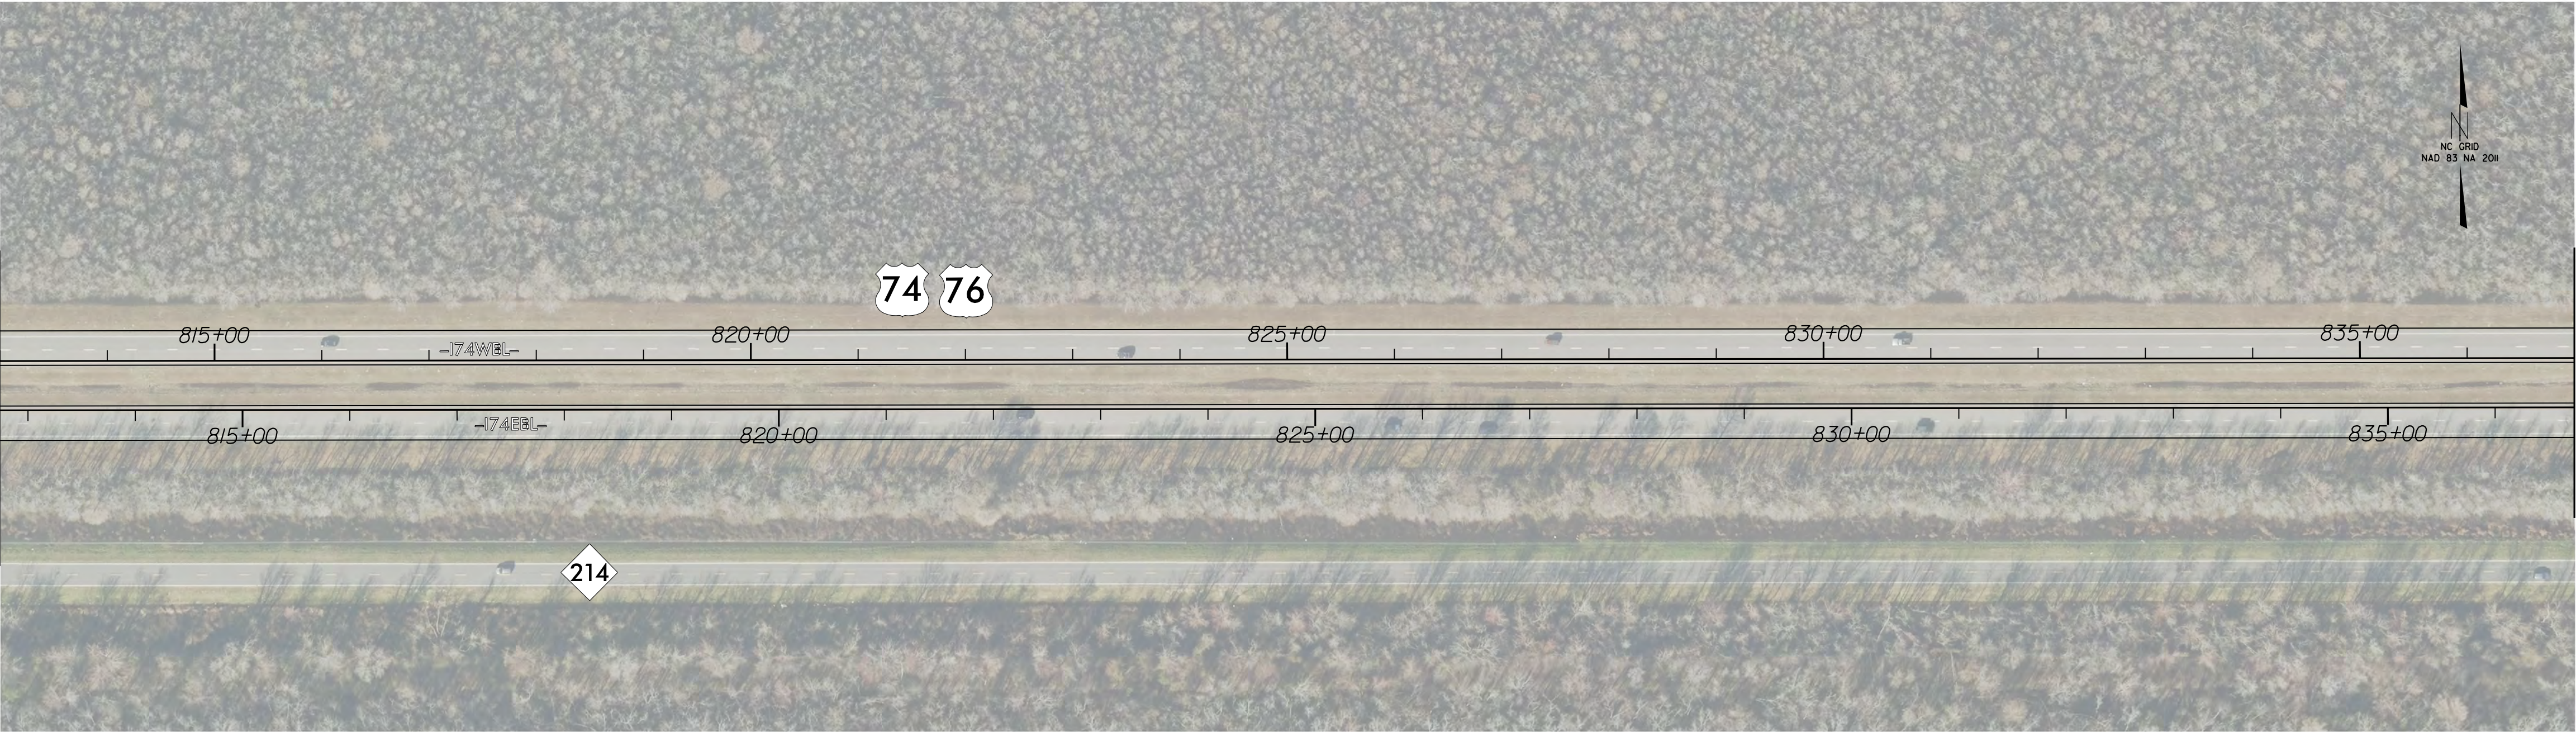

MATCHLINE THIS SHEET
-I-74WBL- STA 837+00.00

MATCHLINE THIS SHEET
-I-74WBL- STA 837+00.00

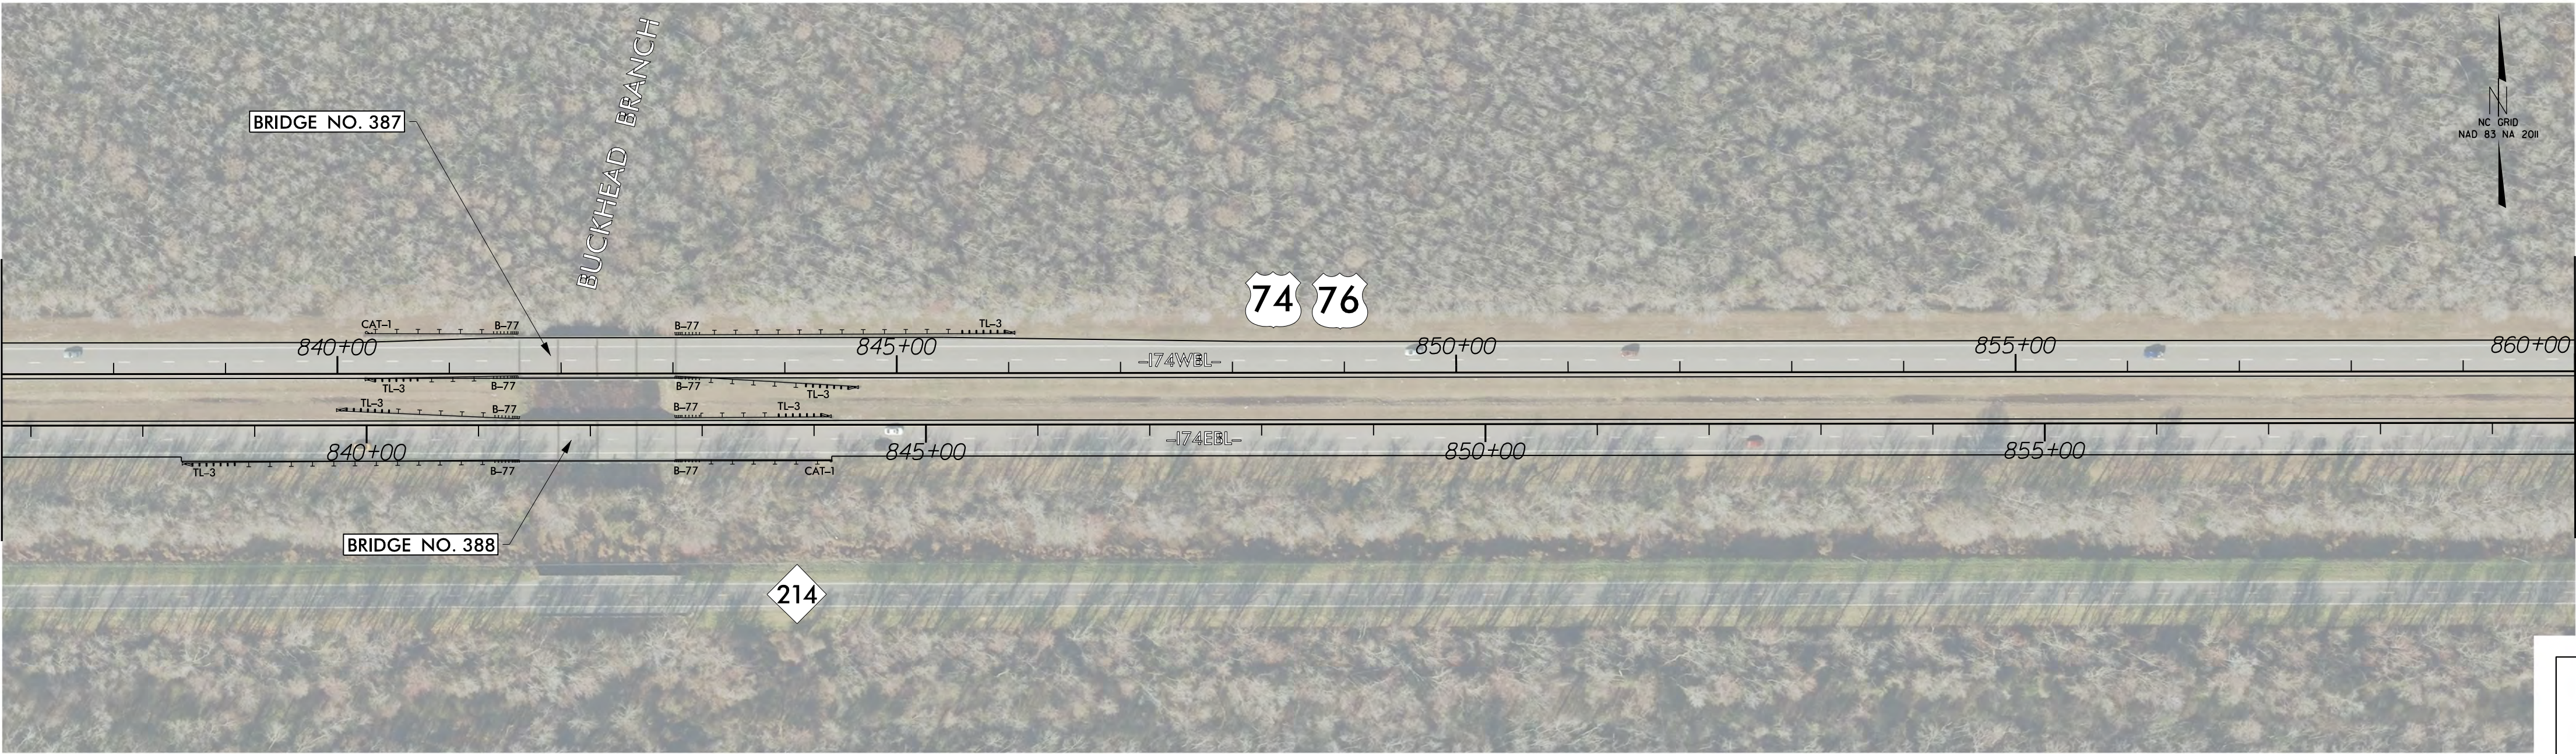

MATCHLINE SHEET SIGN-17
-I-74WBL- STA 860+00.00

PROJECT REFERENCE NO.	SHEET NO.
HI-0018	SIGN-16

DocuSigned by:
Matthew Thigpen
72022B5FD315433
1/8/2025

THIGPEN ENGINEERING
3612 Griffice Mill Road
Raleigh, NC 27610
License: P-1116

DocuSigned by:
Matthew Thigpen
72022B5FD315433
1/8/2025

THIGPEN ENGINEERING
3612 Griffice Mill Road
Raleigh, NC 27610
License: P-1116

