



MATCHLINE THIS SHEET
-I-74WBL- STA 1007+00.00

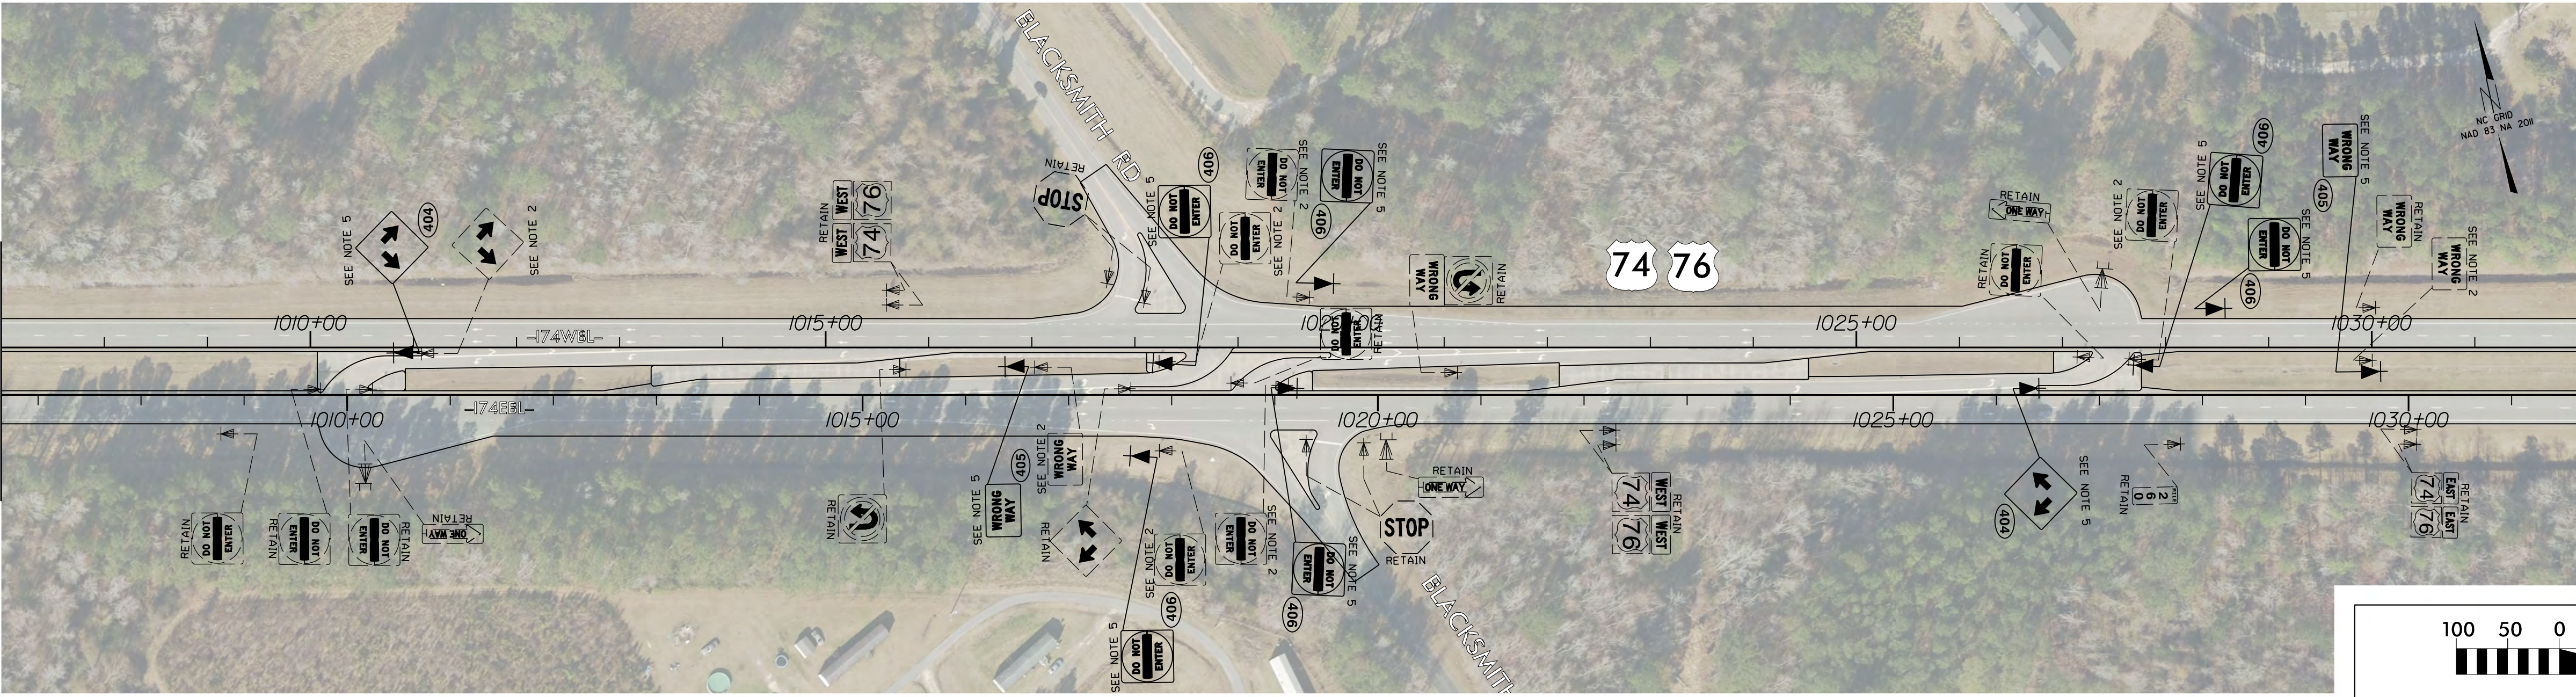


MATCHLINE SHEET SIGN-20
-I-74WBL- STA 1032+00.00

MATCHLINE THIS SHEET
-I-74WBL- STA 986+00.00

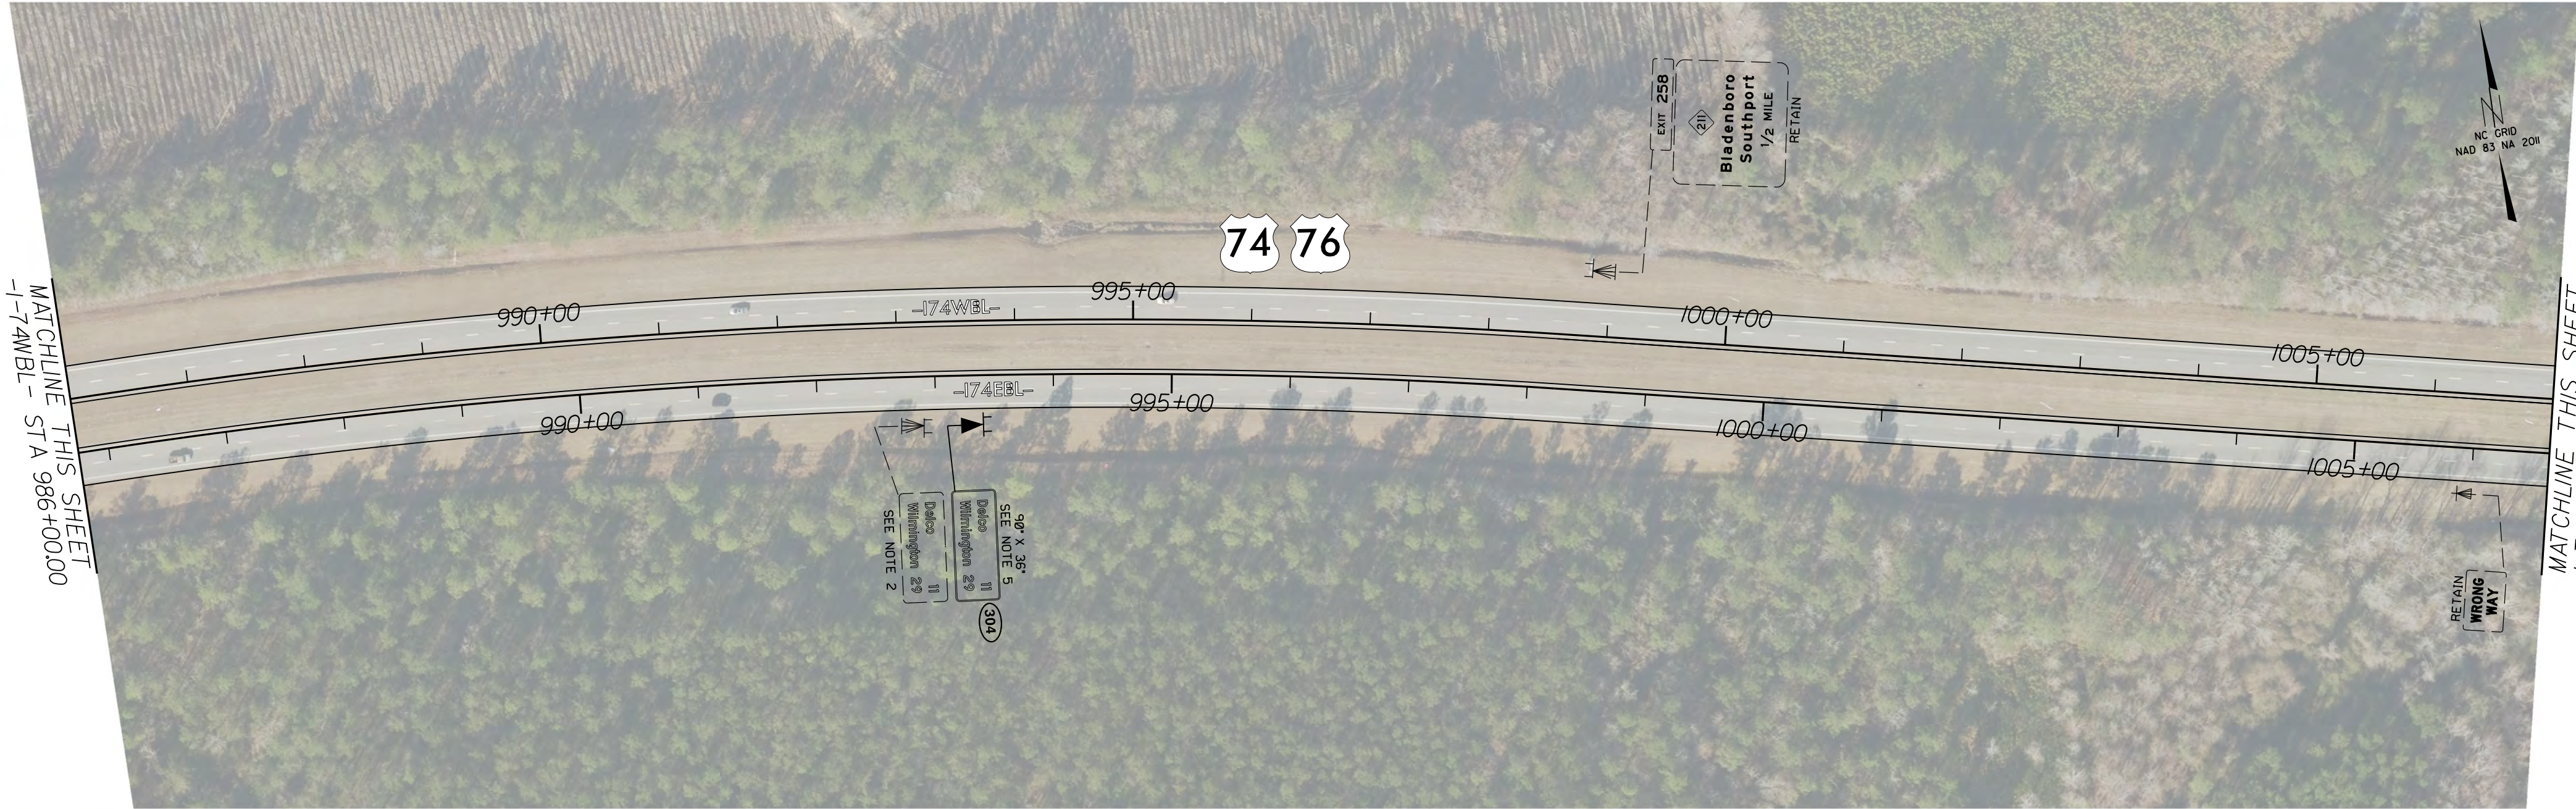

MATCHLINE THIS SHEET
-I-74WBL- STA 1007+00.00

MATCHLINE SHEET SIGN-18
-I-74WBL- STA 975+00.00

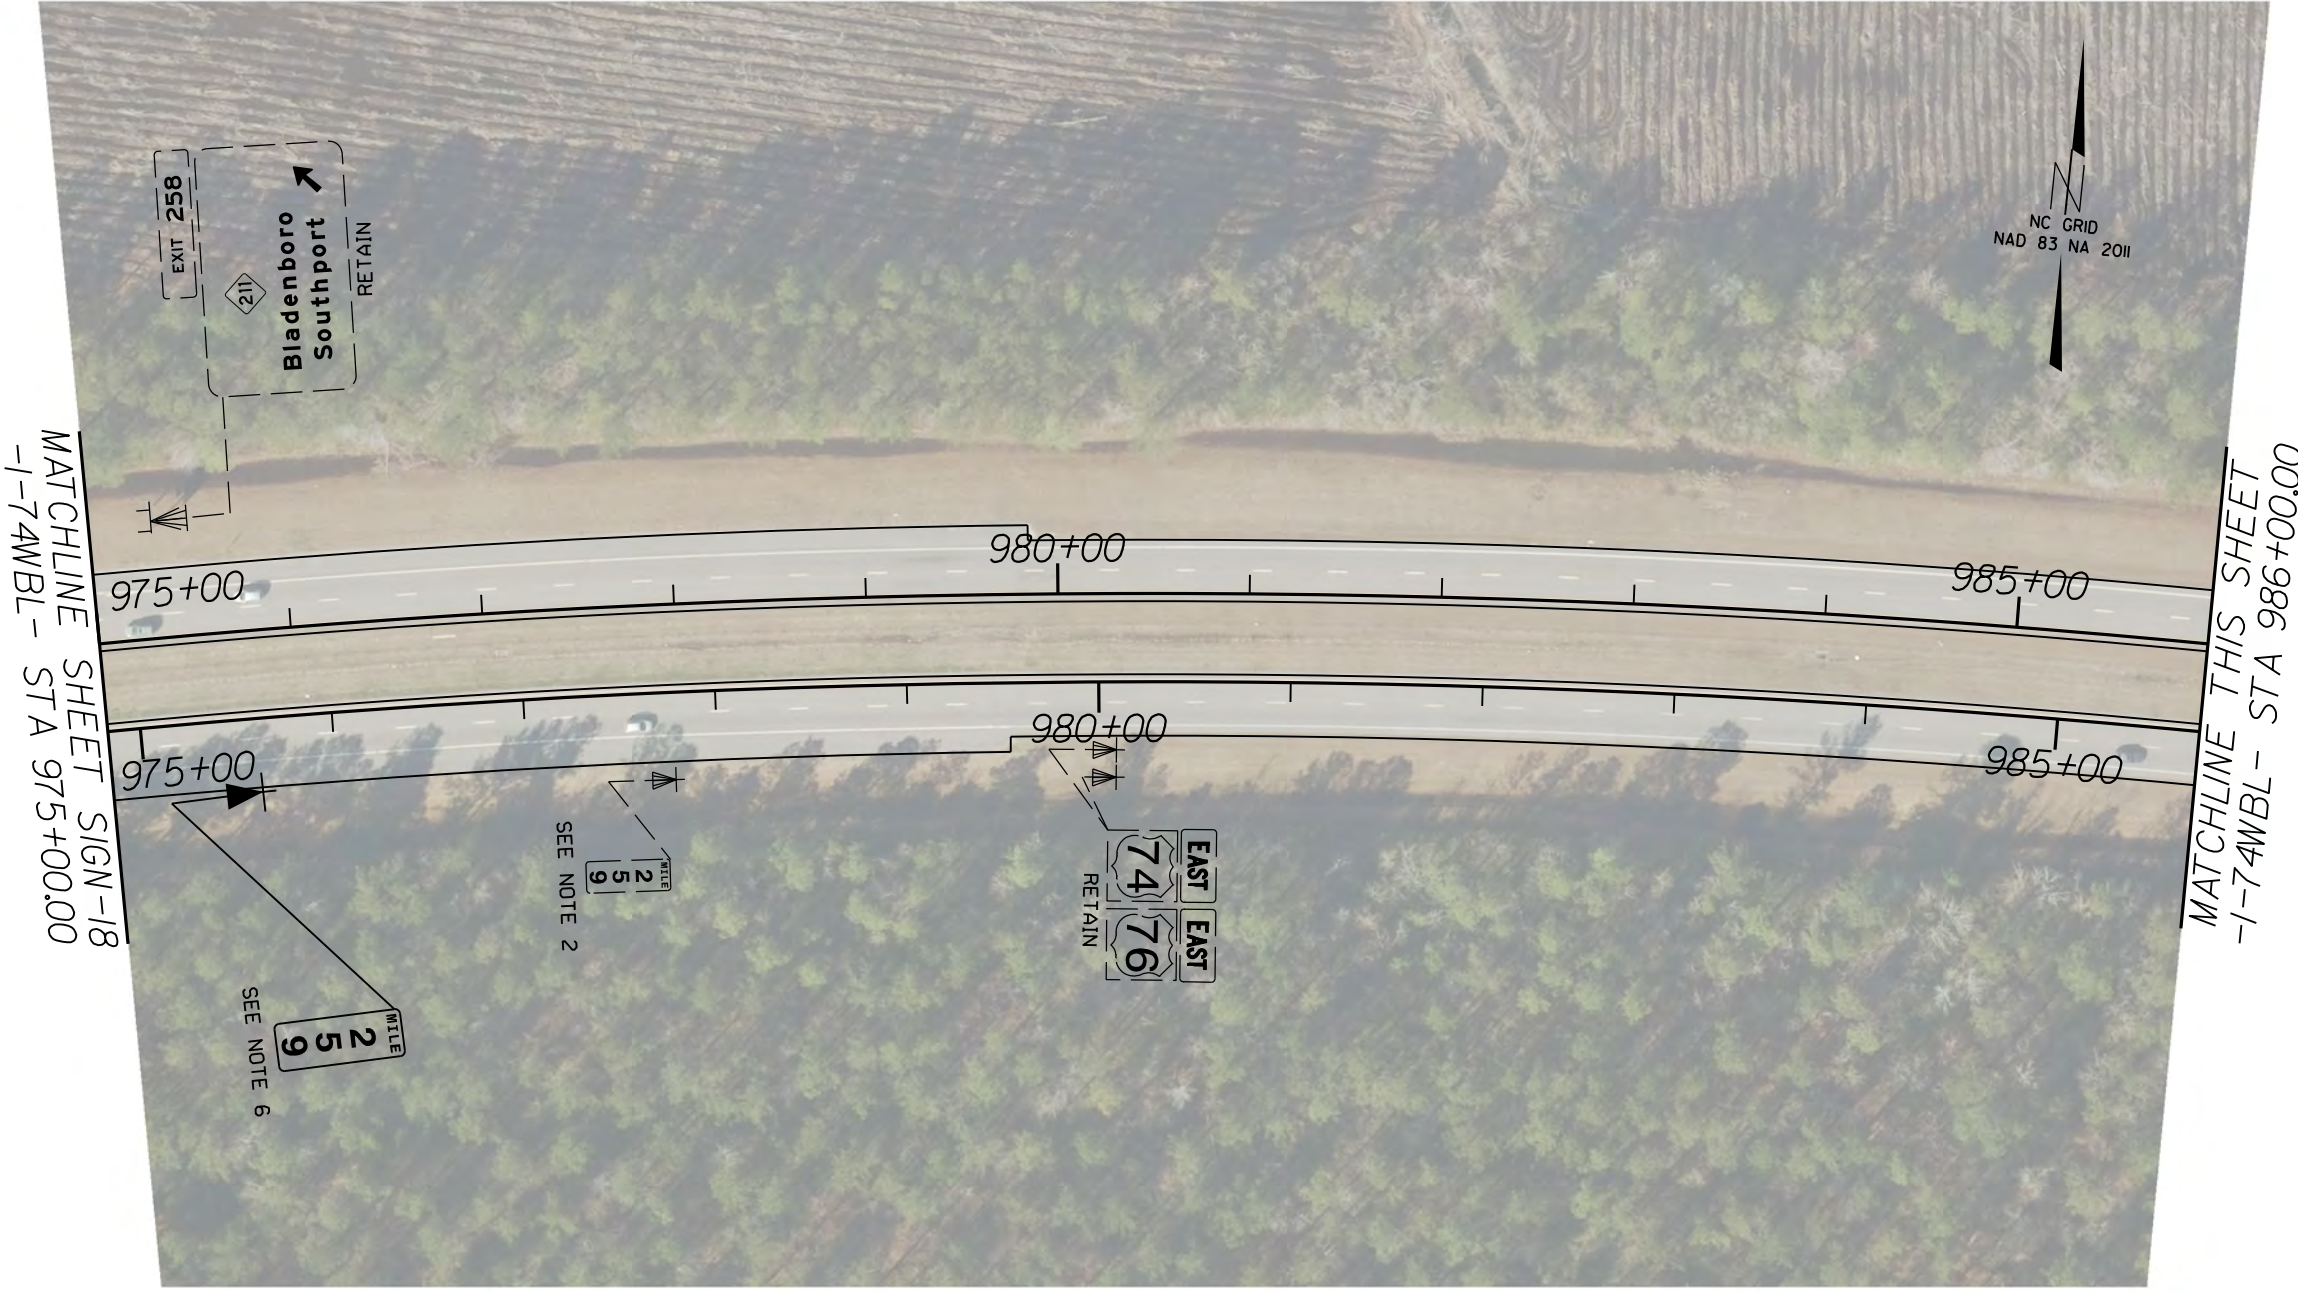


MATCHLINE THIS SHEET
-I-74WBL- STA 986+00.00

PROJECT REFERENCE NO.
HI-0018

SHEET NO.
SIGN-19

DocuSigned by:
Matthew Thippen
7202285FD315433
1/8/2025

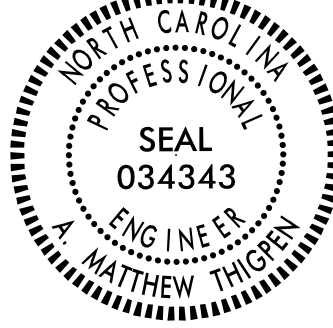

3612 Griffice Mill Road
Raleigh, NC 27610
License: P-1116