


STATE OF NORTH CAROLINA  
DIVISION OF HIGHWAYS


**TRANSPORTATION MANAGEMENT PLAN**

**DAVIE COUNTY**

DIVISION 9

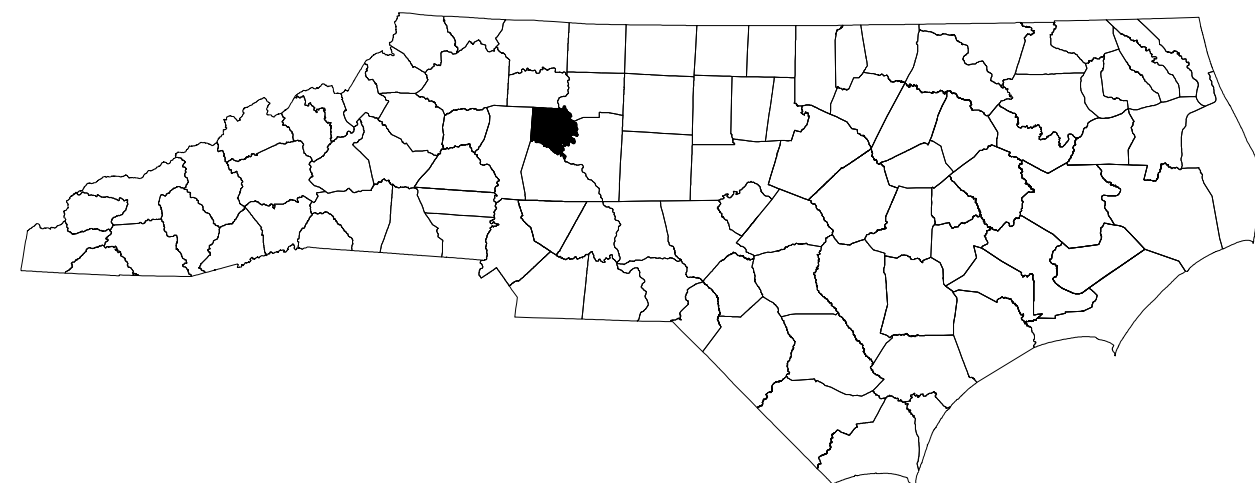


LOCATION: REPLACEMENT OF BRIDGE NO. 76 ON  
SR 1436 (PINEBROOK SCHOOL RD)  
TYPE OF WORK: GRADING, DRAINAGE, PAVING,  
AND STRUCTURE

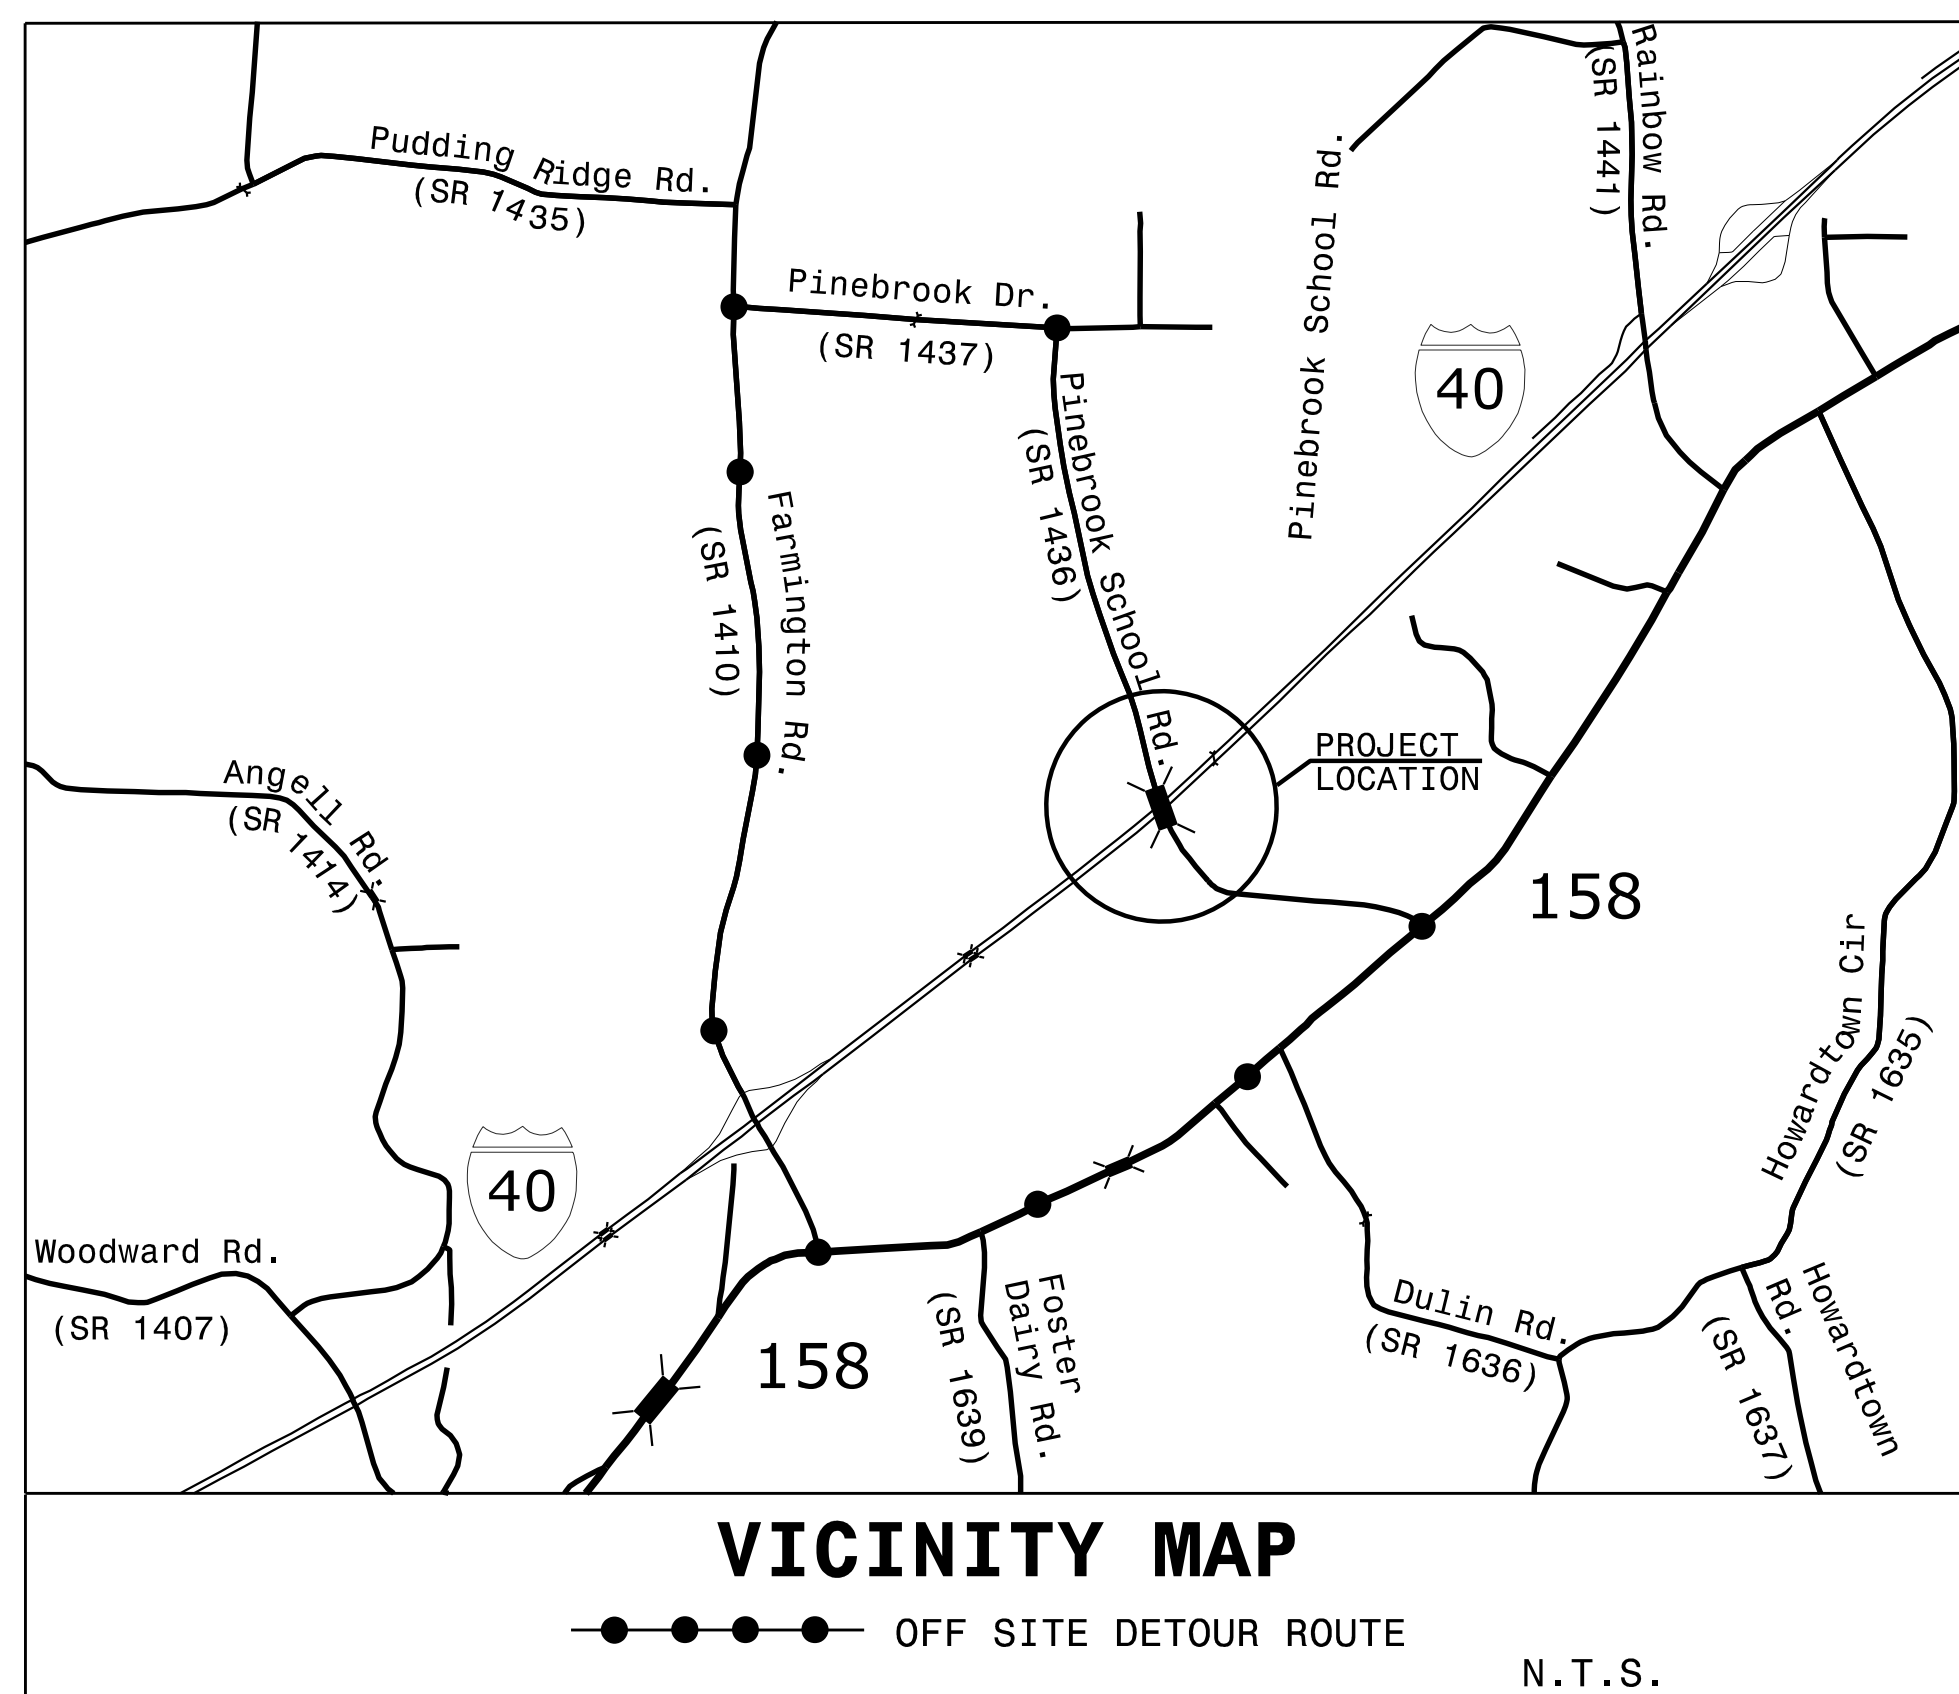

<b>INDEX OF SHEETS</b>	
SHEET NO.	TITLE
TMP-1	TITLE SHEET, VICINITY MAP, AND INDEX OF SHEETS
TMP-1A	ROADWAY STANDARD DRAWINGS & LEGEND
TMP-1B & TMP-1C	GENERAL NOTES, TRAFFIC MANAGEMENT STRATEGY, AND PHASING
TMP-2	SR 1436 (PINEBROOK SCHOOL RD) ROAD CLOSURE & DETOUR ROUTE
TMP-3	CLOSURE, SIGN, AND DEVICE LEGEND
TMP-4	SPECIAL SIGN DESIGN
TMP-5	I-40 DETOUR ROUTE
TMP-6	STEP 5
TMP-7	STEP 6
TMP-8	STEPS 8-14
TMP-9 & TMP-10	I-40 SECTION VIEWS


SHEET NO.  
TMP-1

12/20/2024 R:\New\_Raleigh\_Data\PROJECTS\Engineering Projects\119308.000 BR-0152 Davie 76\6.0 TMP, PMP, Signing Plans (Volker+)\TMP\_BR-0152 Davie 76\_TMP\_01.TSH.dgn User:zachary.thornton

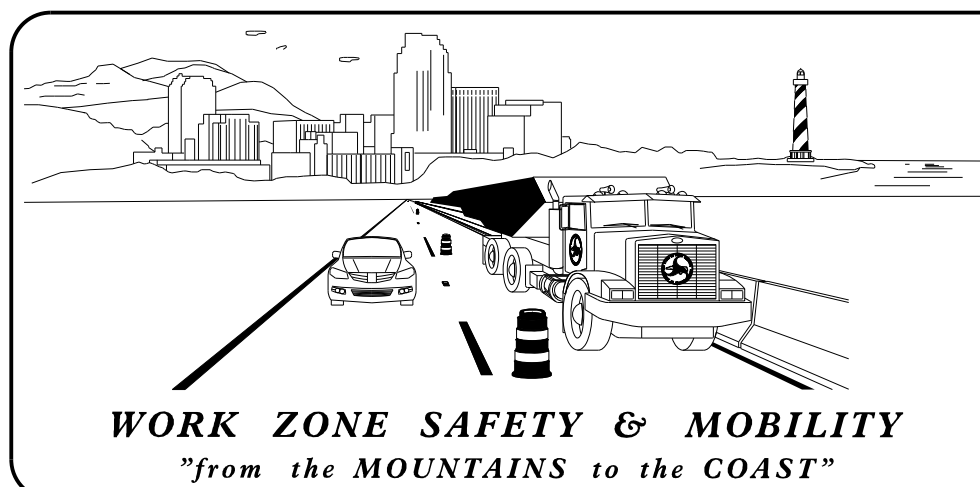

PLANS PREPARED BY:  
ZACHARY THORNTON, PE  
  
TAFADZWA MAZARURA

NCDOT CONTACTS:  
JEREMY L KEATON, PE  
DIV 9 DIVISION DESIGN  
CONSTRUCT ENGINEER

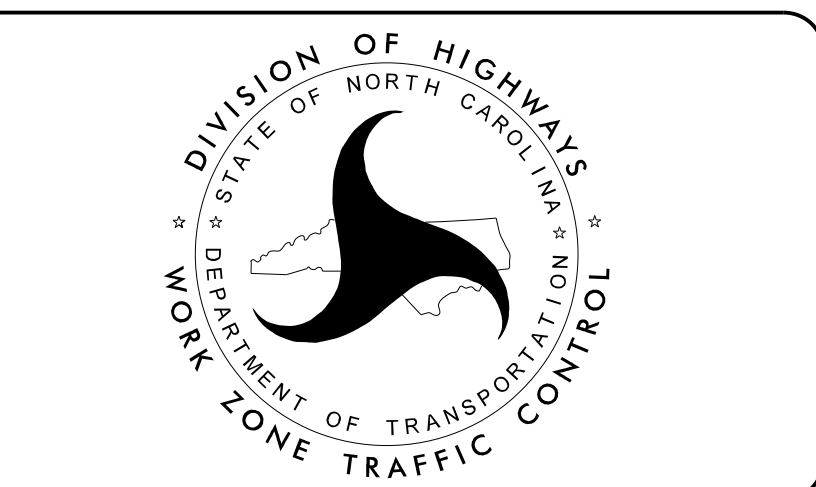

PLANS PREPARED BY:  
**VOLKERT**  
5430 Wade Park Blvd., Suite 410  
Raleigh, NC 27607  
Tel. 919-854-0344 Fax. 919-854-0355  
NC License No. F-0765

DOCUMENT NOT CONSIDERED FINAL  
UNLESS ALL SIGNATURES COMPLETED

APPROVED: *Zachary Thornton*  
E4D10EEB0CB48A  
DATE: 12/21/2024  
  
SEAL  
NORTH CAROLINA PROFESSIONAL ENGINEER SEAL 047243 ZACHARY J. THORNTON

**TIP PROJECT: BR-0152**