




PROJECT REFERENCE NO. U-5536	SHEET NO. 2A-6
ROADWAY DESIGN ENGINEER SEAL 033400 DATE: 12/19/2024 NAME: DANIEL ZEINBERGER	PAVEMENT DESIGN ENGINEER SEAL 018969 DATE: 12/19/2024 NAME: KIMBERLY JAMES
CDM Smith Inc. 5400 Glenwood Avenue Suite 400 Raleigh, NC 27612-3228 NC CDA No. F-1250	NC DEPARTMENT OF TRANSPORTATION PAVEMENT MANAGEMENT UNIT 1400 MAIL SERVICE CENTER RALEIGH, NC 27689-1850
<b>DOCUMENT NOT CONSIDERED FINAL UNLESS ALL SIGNATURES COMPLETED</b>	

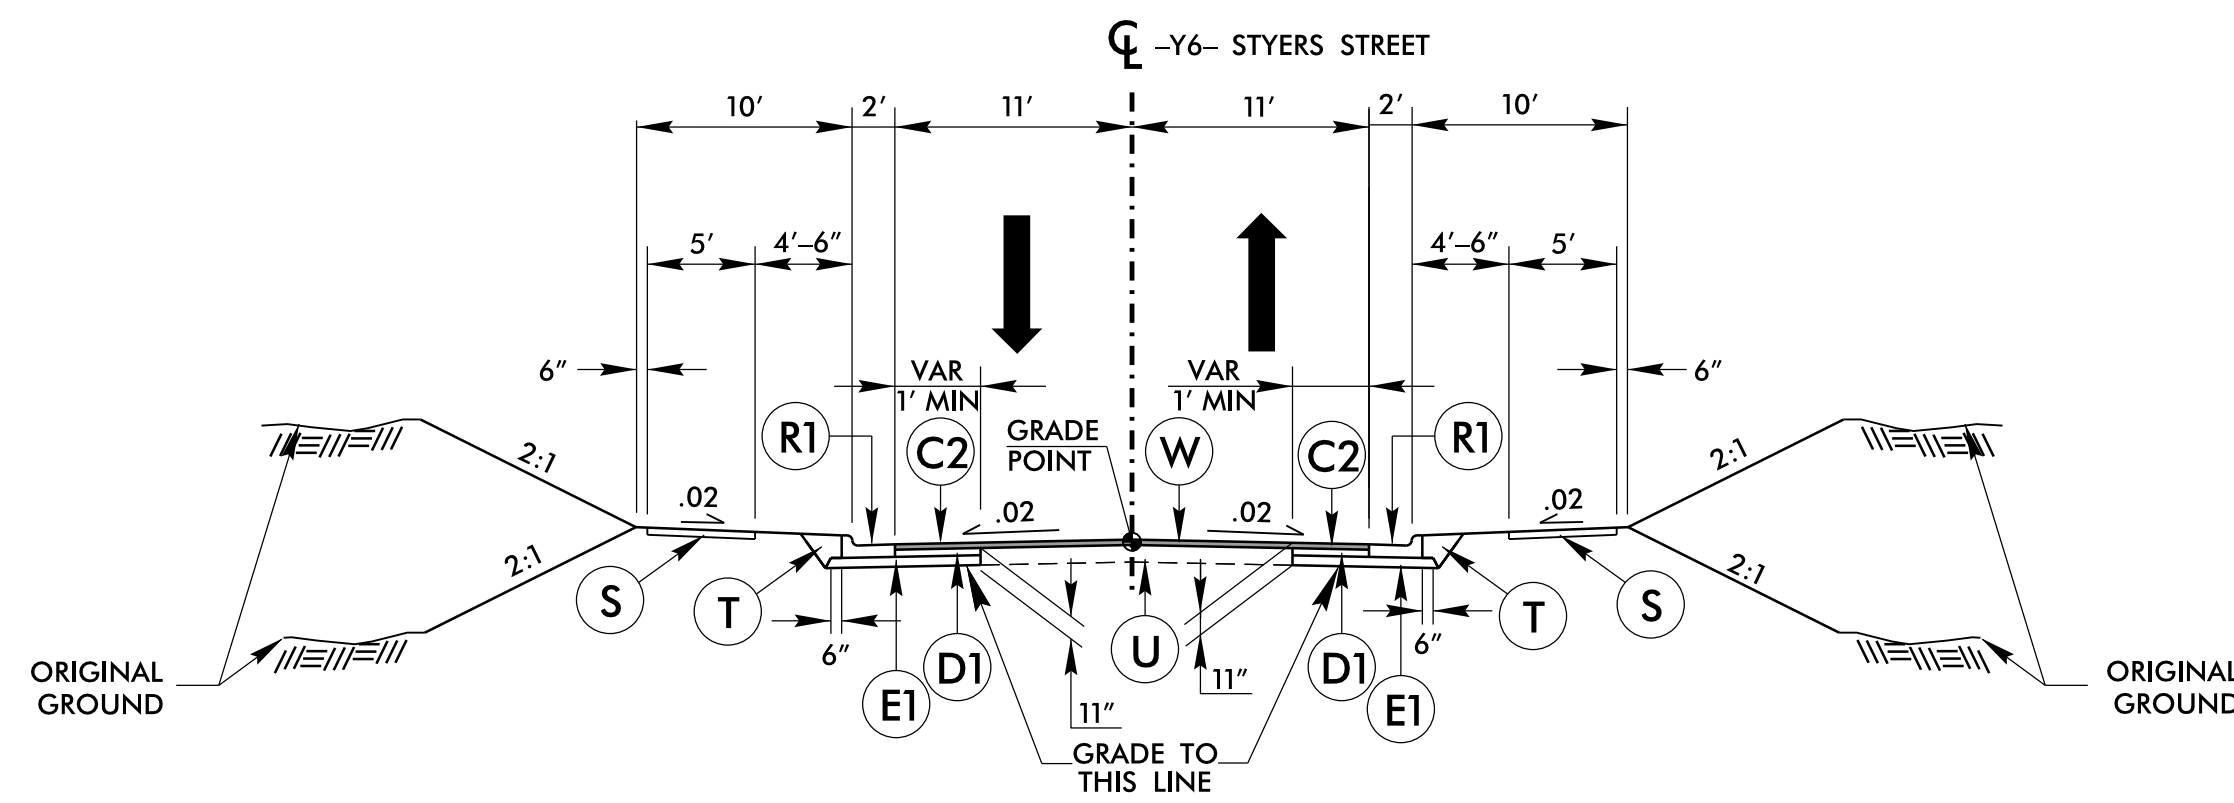

**TYPICAL SECTION NO. 15**  
USE ON: -Y6- STA. 10+18.02 TO STA. 12+62.67

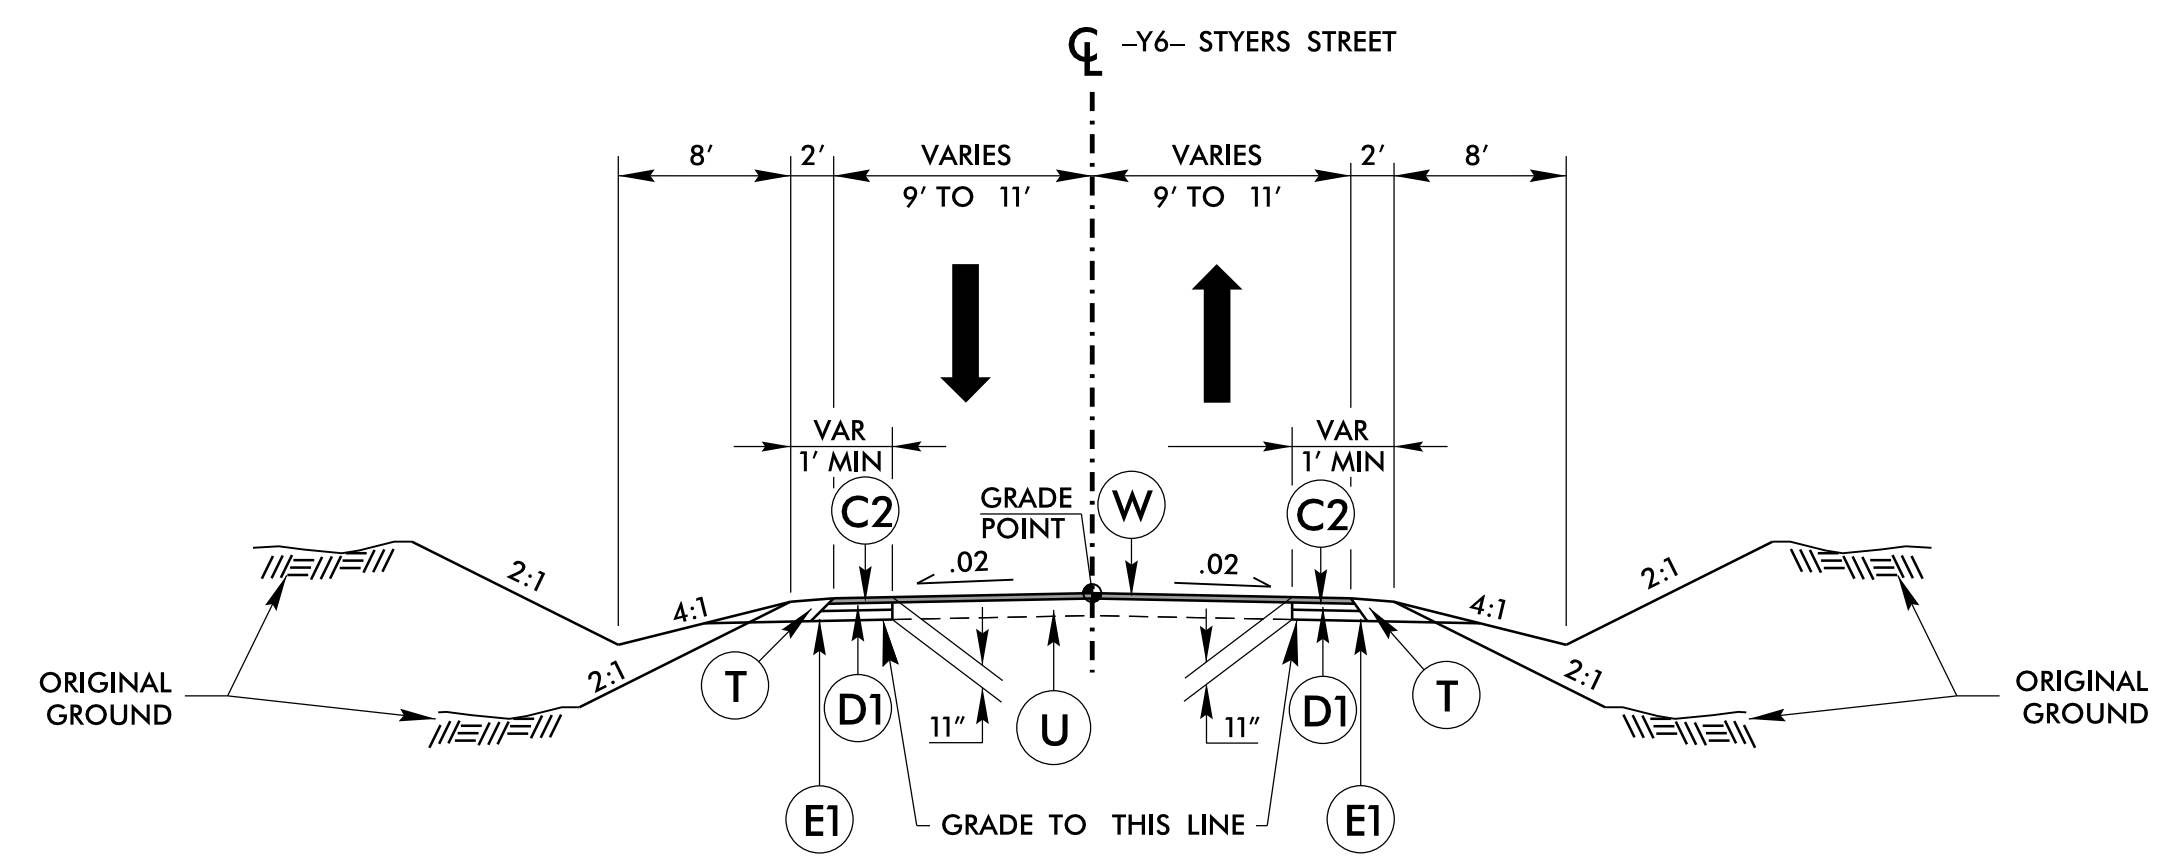

**TYPICAL SECTION NO. 16**  
USE ON: -Y6- STA. 12+98.69 TO STA. 14+30.00

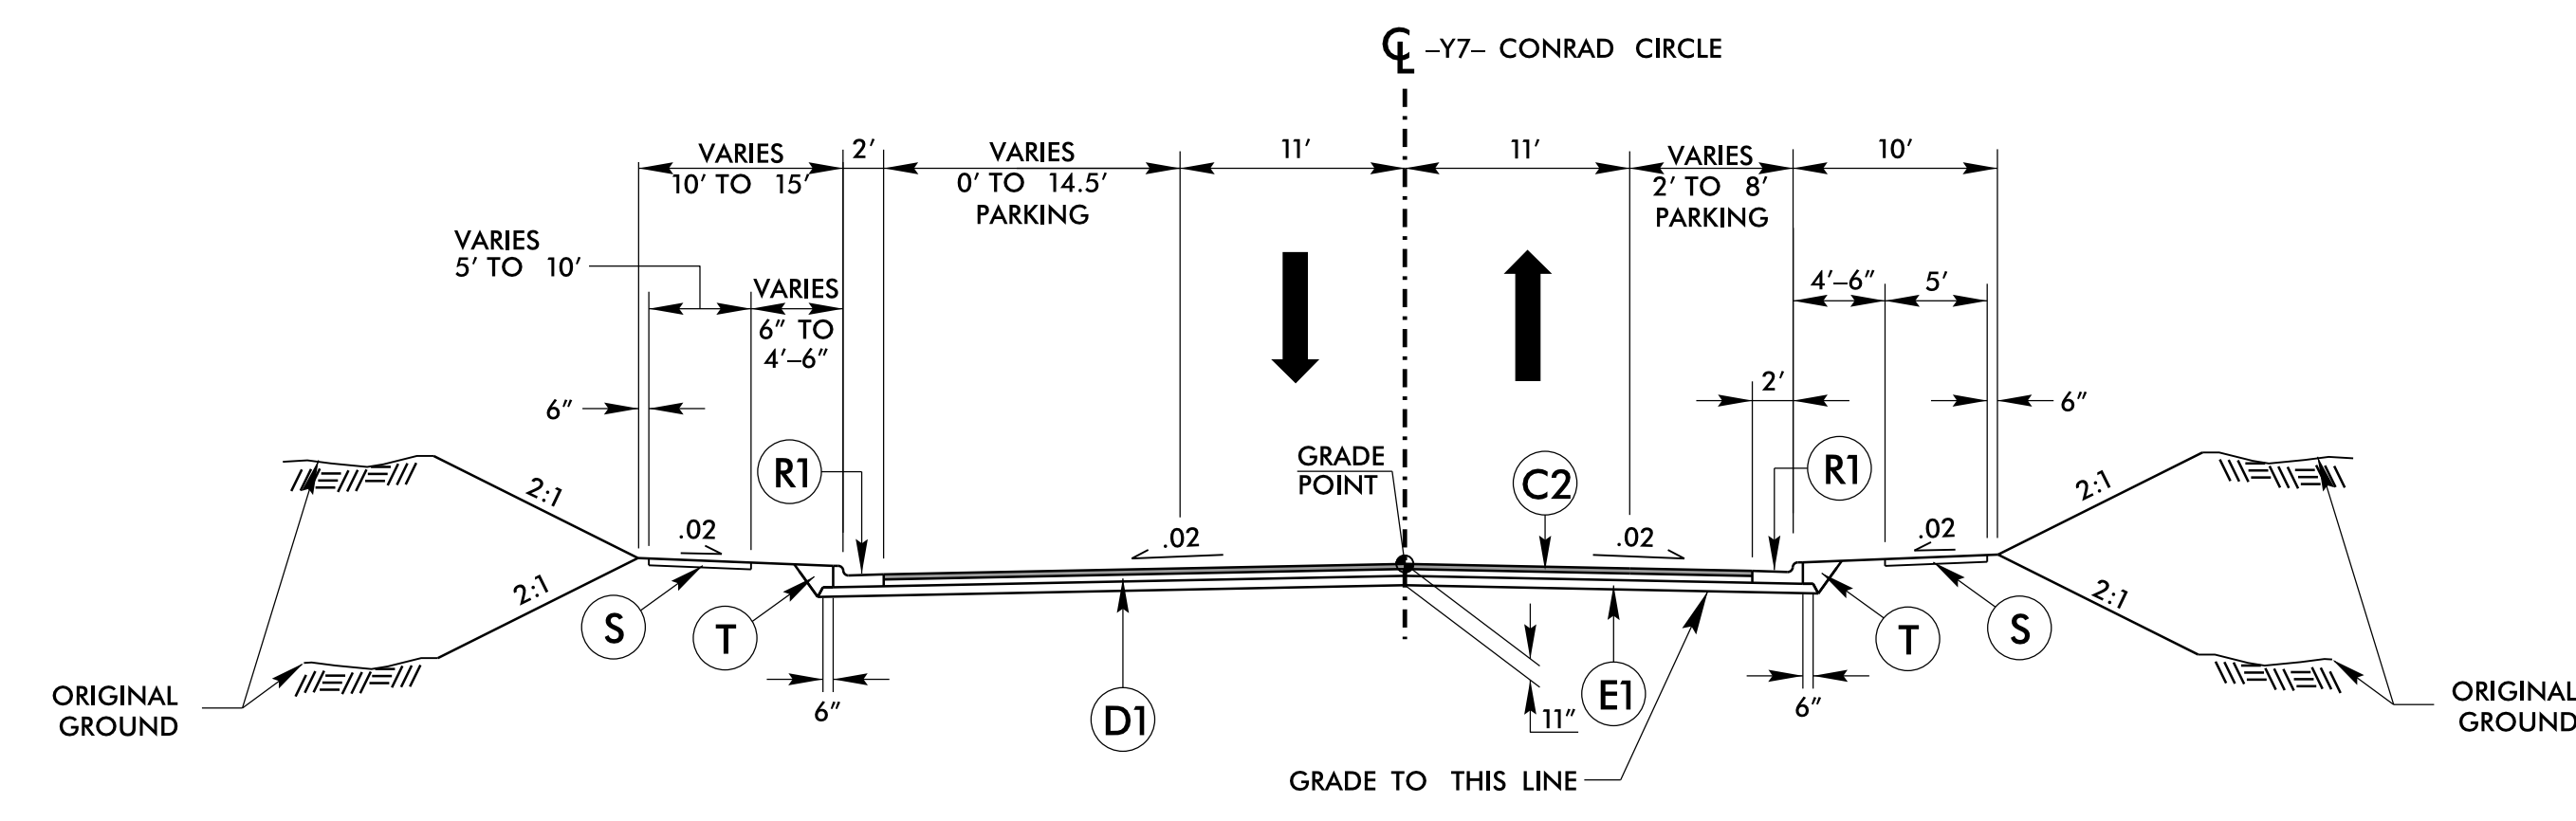

**TYPICAL SECTION NO. 17**  
USE ON: -Y7- STA. 10+18.12 TO STA. 12+91.42

PAVEMENT SCHEDULE (IF FINAL PAVEMENT DESIGN)	
A1	8" TRUCK APRON
A2	12" PORT. CEMENT CONC. PVMT.
C1	1.25" S9.5B
C2	3" S9.5B
C3	VAR. S9.5B
D1	4" I19.0C
D2	VAR. I19.0C
E1	4" B25.0C
E2	VAR. B25.0C
R1	2'-6" C&G
R2	1'-6" C&G
R3	8" X 18" CURB
R4	MONO. CONC. ISLAND (KEYED-IN)
R5	MONO. CONC. MOUNTABLE ISL.
S	4" SIDEWALK
T	EARTH MATERIAL
U	EXIST. PAVEMENT
V	INCIDENTAL MILLING
W	WEDGING

PAVEMENT EDGESLOPES 1:1 UNLESS NOTED OTHERWISE