
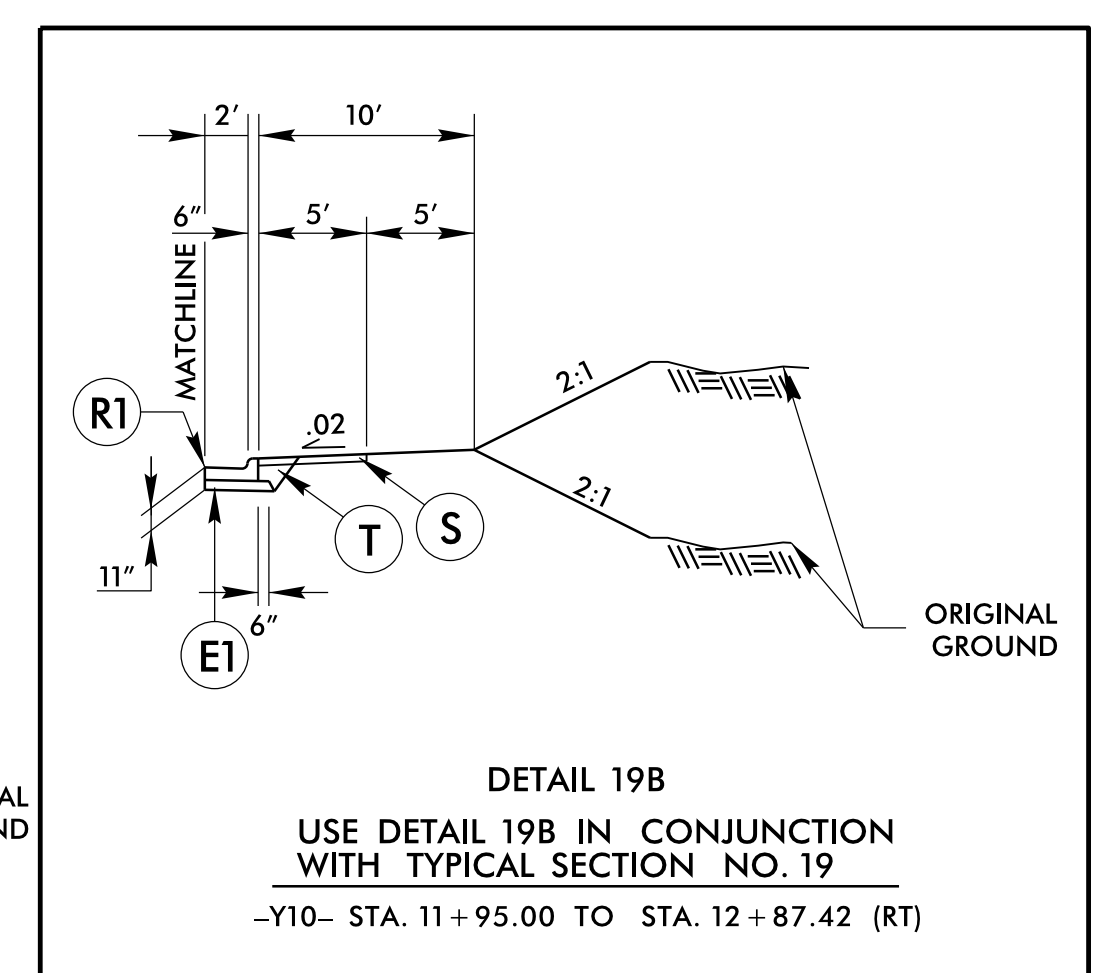
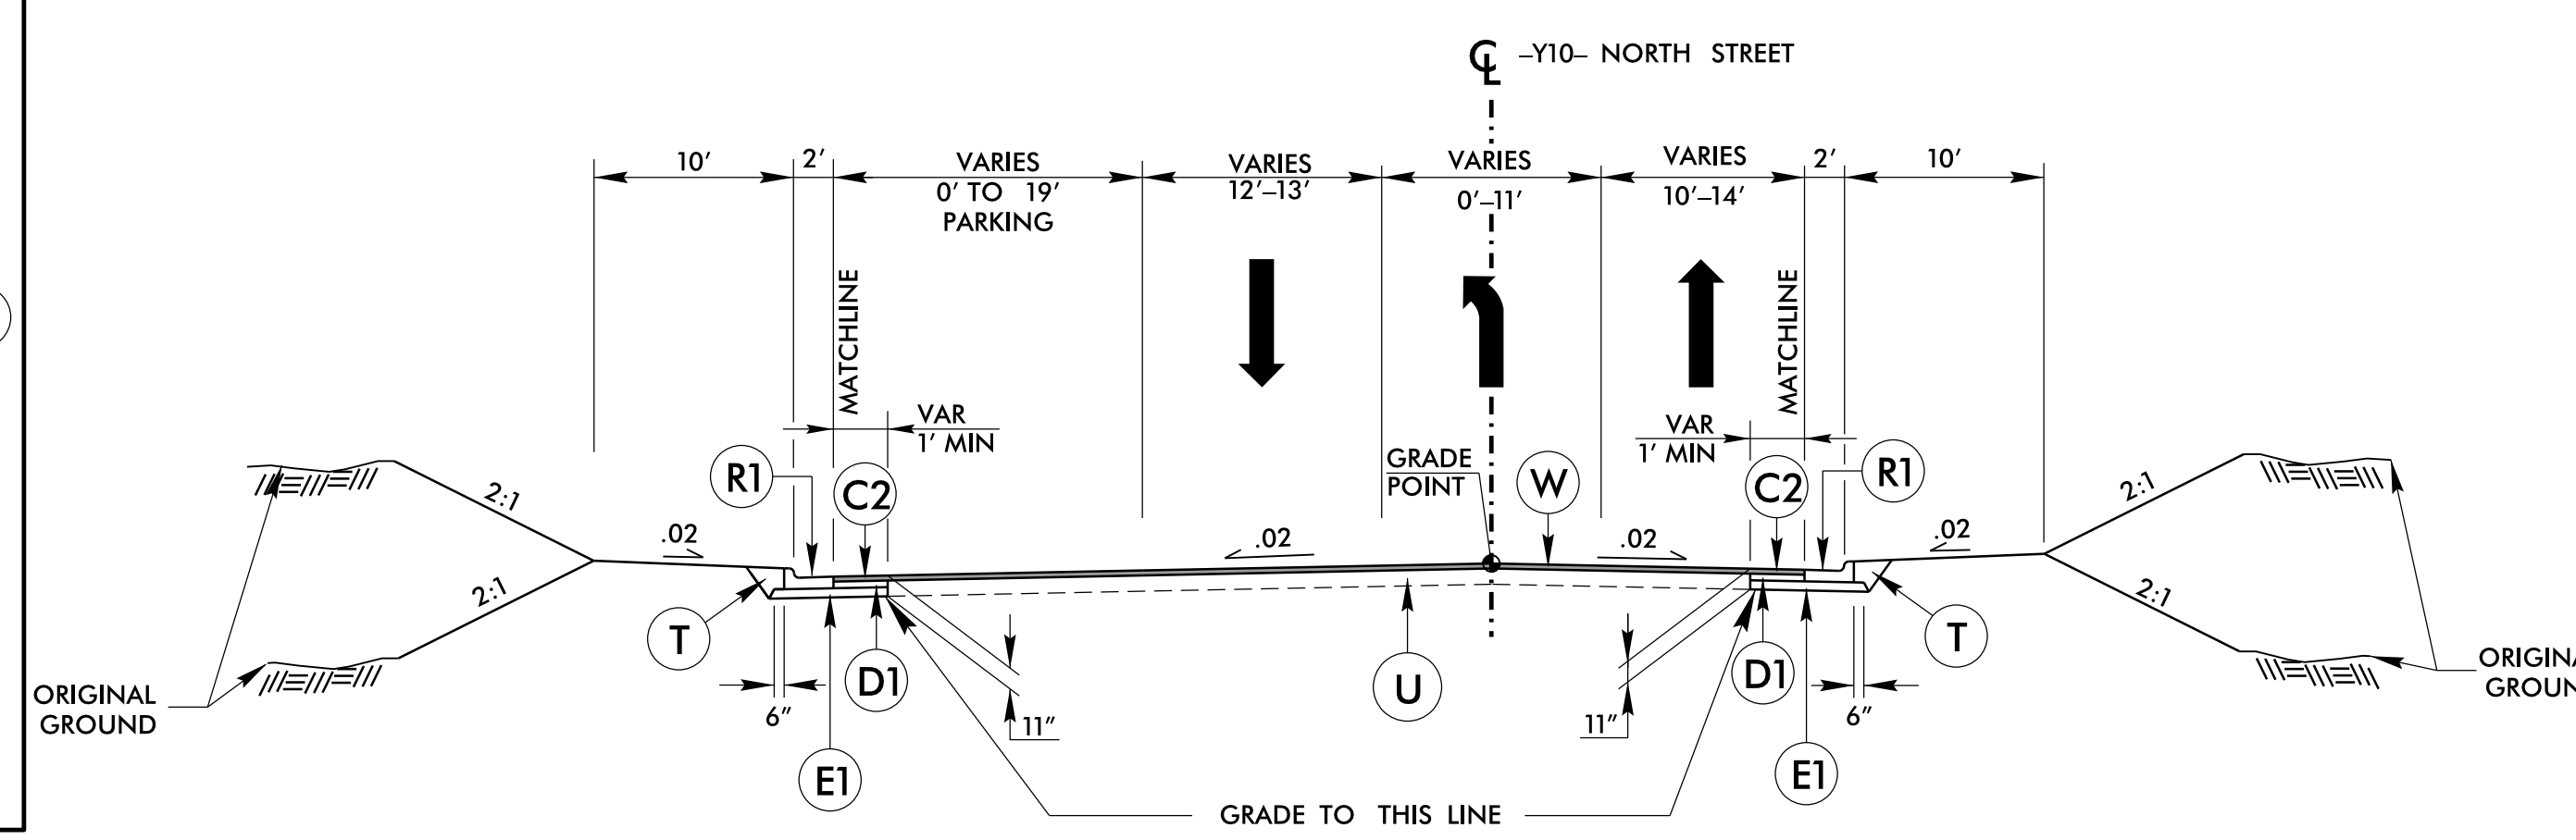
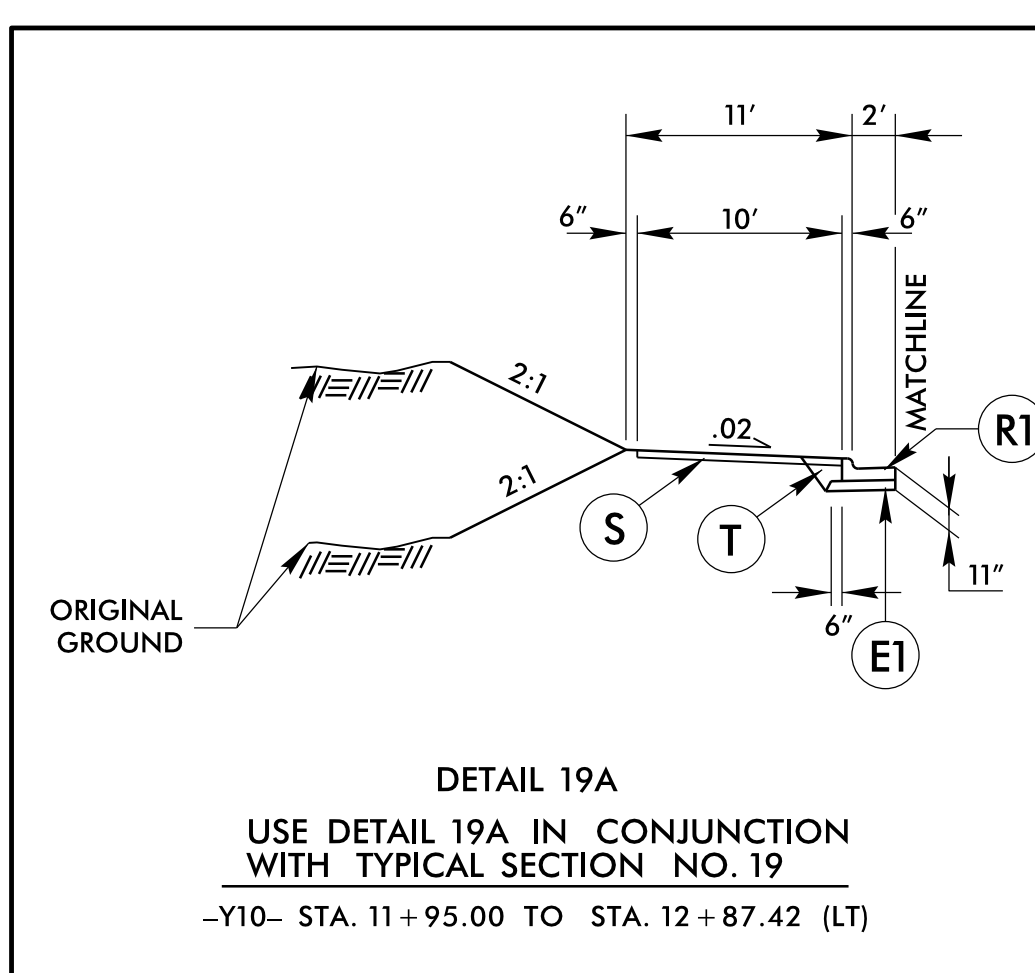
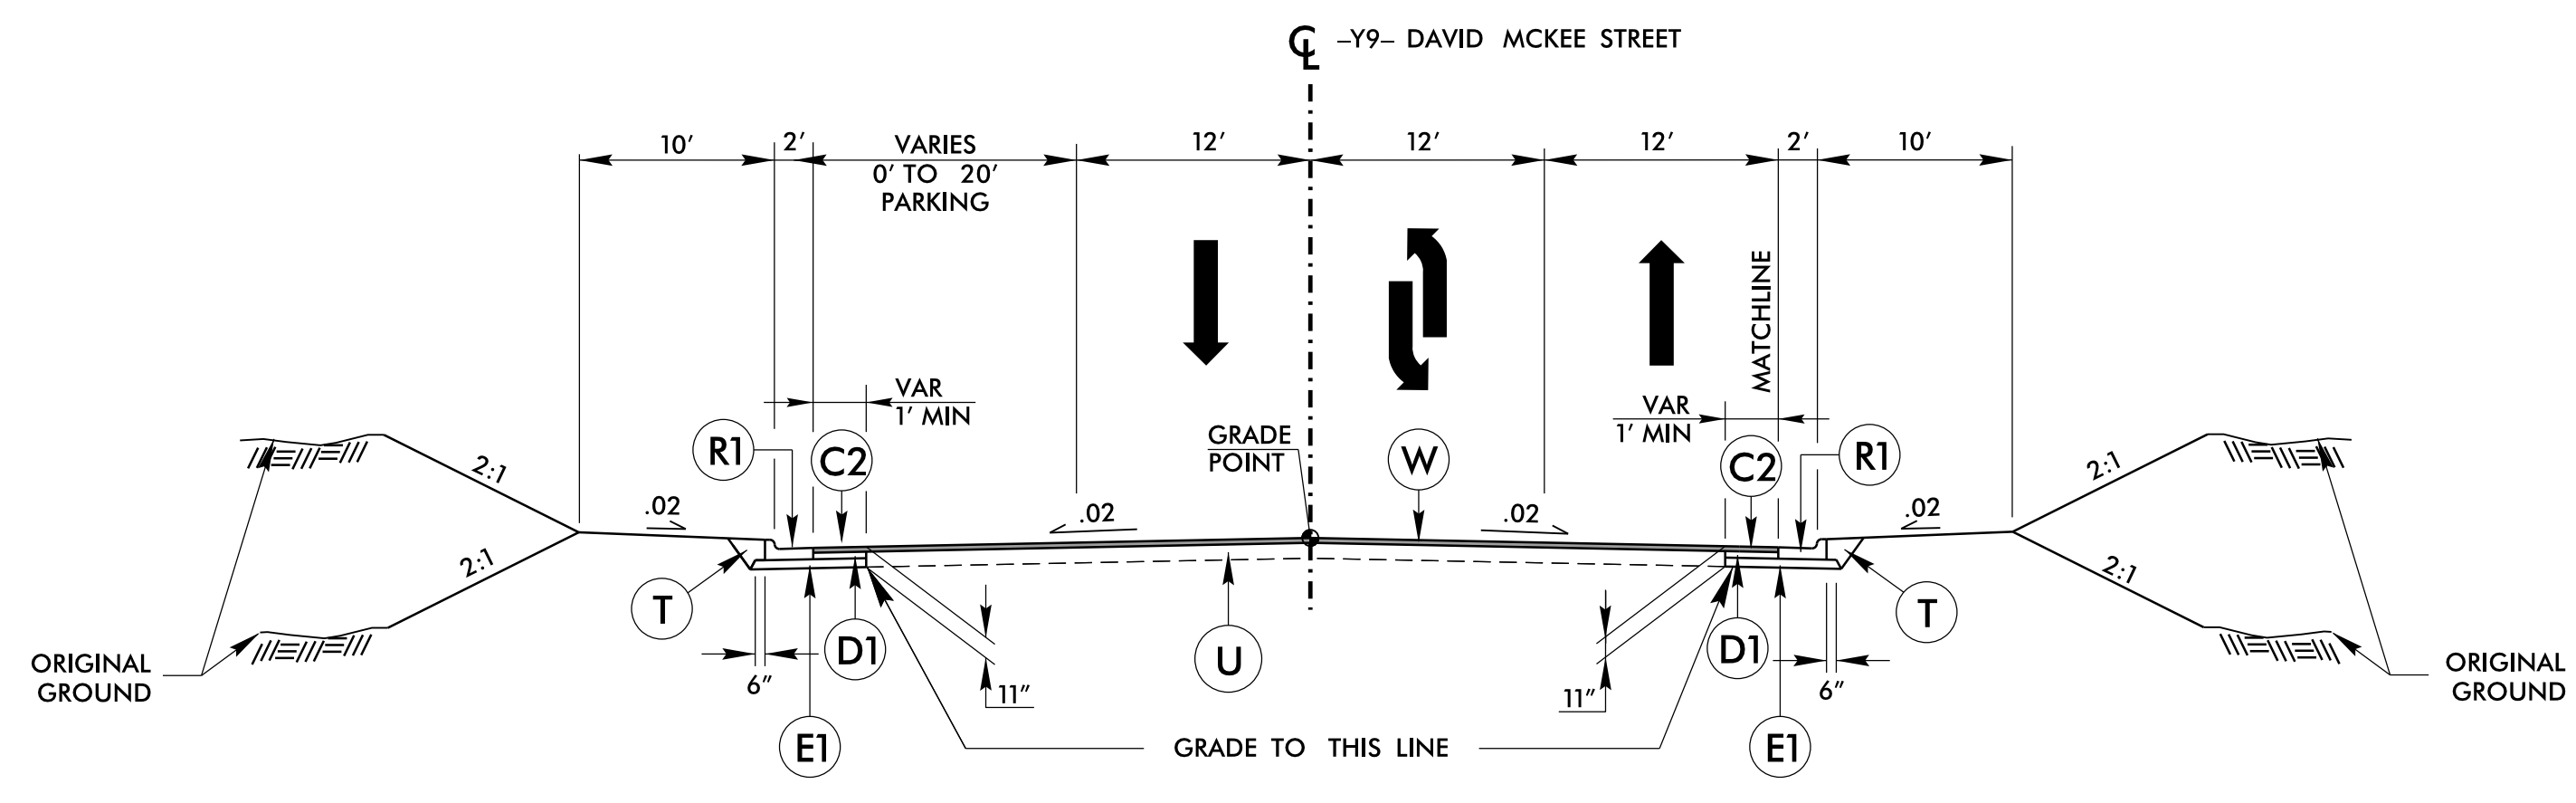




6/2/2024

PROJECT REFERENCE NO. U-5536	SHEET NO. 2A-7
ROADWAY DESIGN ENGINEER SEAL 033400 DAVID POZDANEK	PAVEMENT DESIGN ENGINEER SEAL 018969 WILLIAM JAMES
<b>CDM Smith</b> 5400 Glenwood Avenue, Suite 400 Raleigh, NC 27612-3228 NC CDA No. F-1250	
NC DEPARTMENT OF TRANSPORTATION PAVEMENT MANAGEMENT UNIT 1903 MAIL SERVICE CENTER RALEIGH, NC 27699-1853	
<b>DOCUMENT NOT CONSIDERED FINAL UNLESS ALL SIGNATURES COMPLETED</b>	

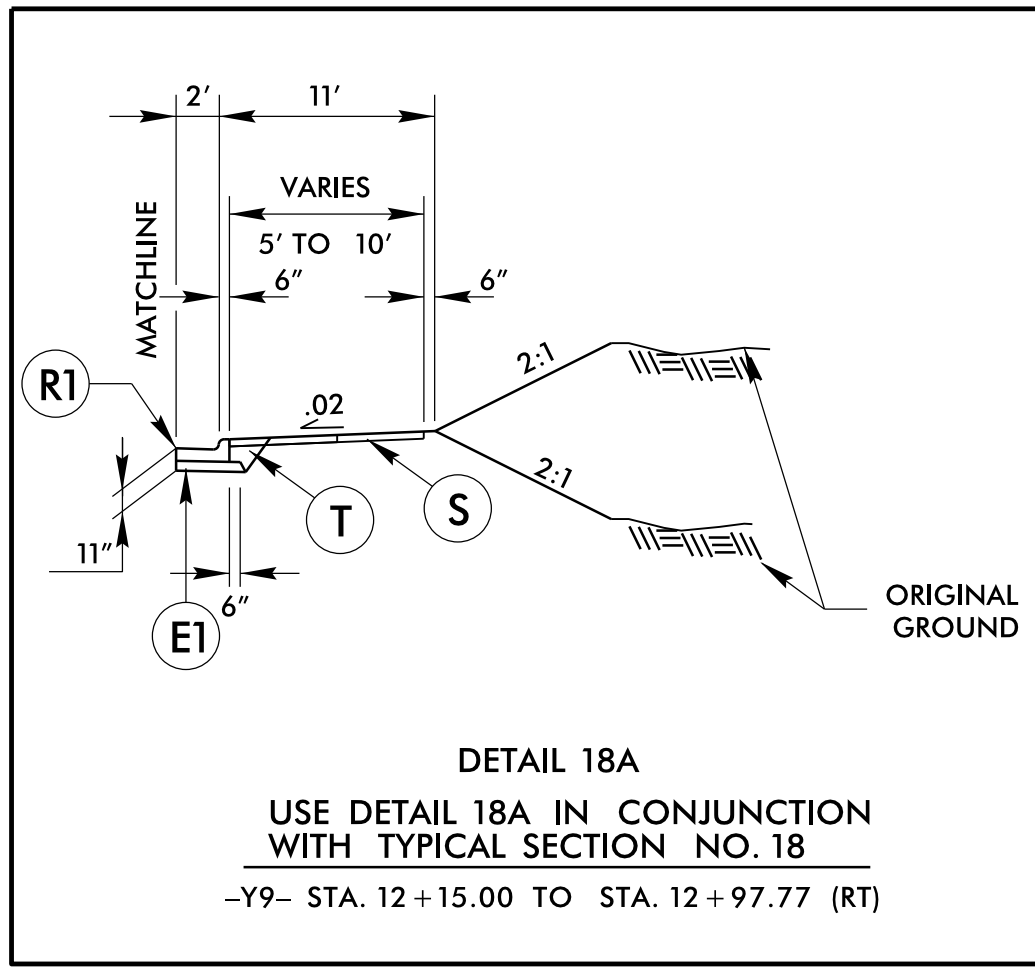

PAVEMENT SCHEDULE (FINAL PAVEMENT DESIGN)	
A1	8" TRUCK APRON
A2	12" PORT. CEMENT CONC. PVMT.
C1	1.25" S9.5B
C2	3" S9.5B
C3	VAR. S9.5B
D1	4" I19.0C
D2	VAR. I19.0C
E1	4" B25.0C
E2	VAR. B25.0C
R1	2'-6" C&G
R2	1'-6" C&G
R3	8" X 18" CURB
R4	MONO. CONC. ISLAND (KEYED-IN)
R5	MONO. CONC. MOUNTABLE ISL.
S	4" SIDEWALK
T	EARTH MATERIAL
U	EXIST. PAVEMENT
V	INCIDENTAL MILLING
W	WEDGING

PAVEMENT EDGESLOPES 1:1 UNLESS NOTED OTHERWISE

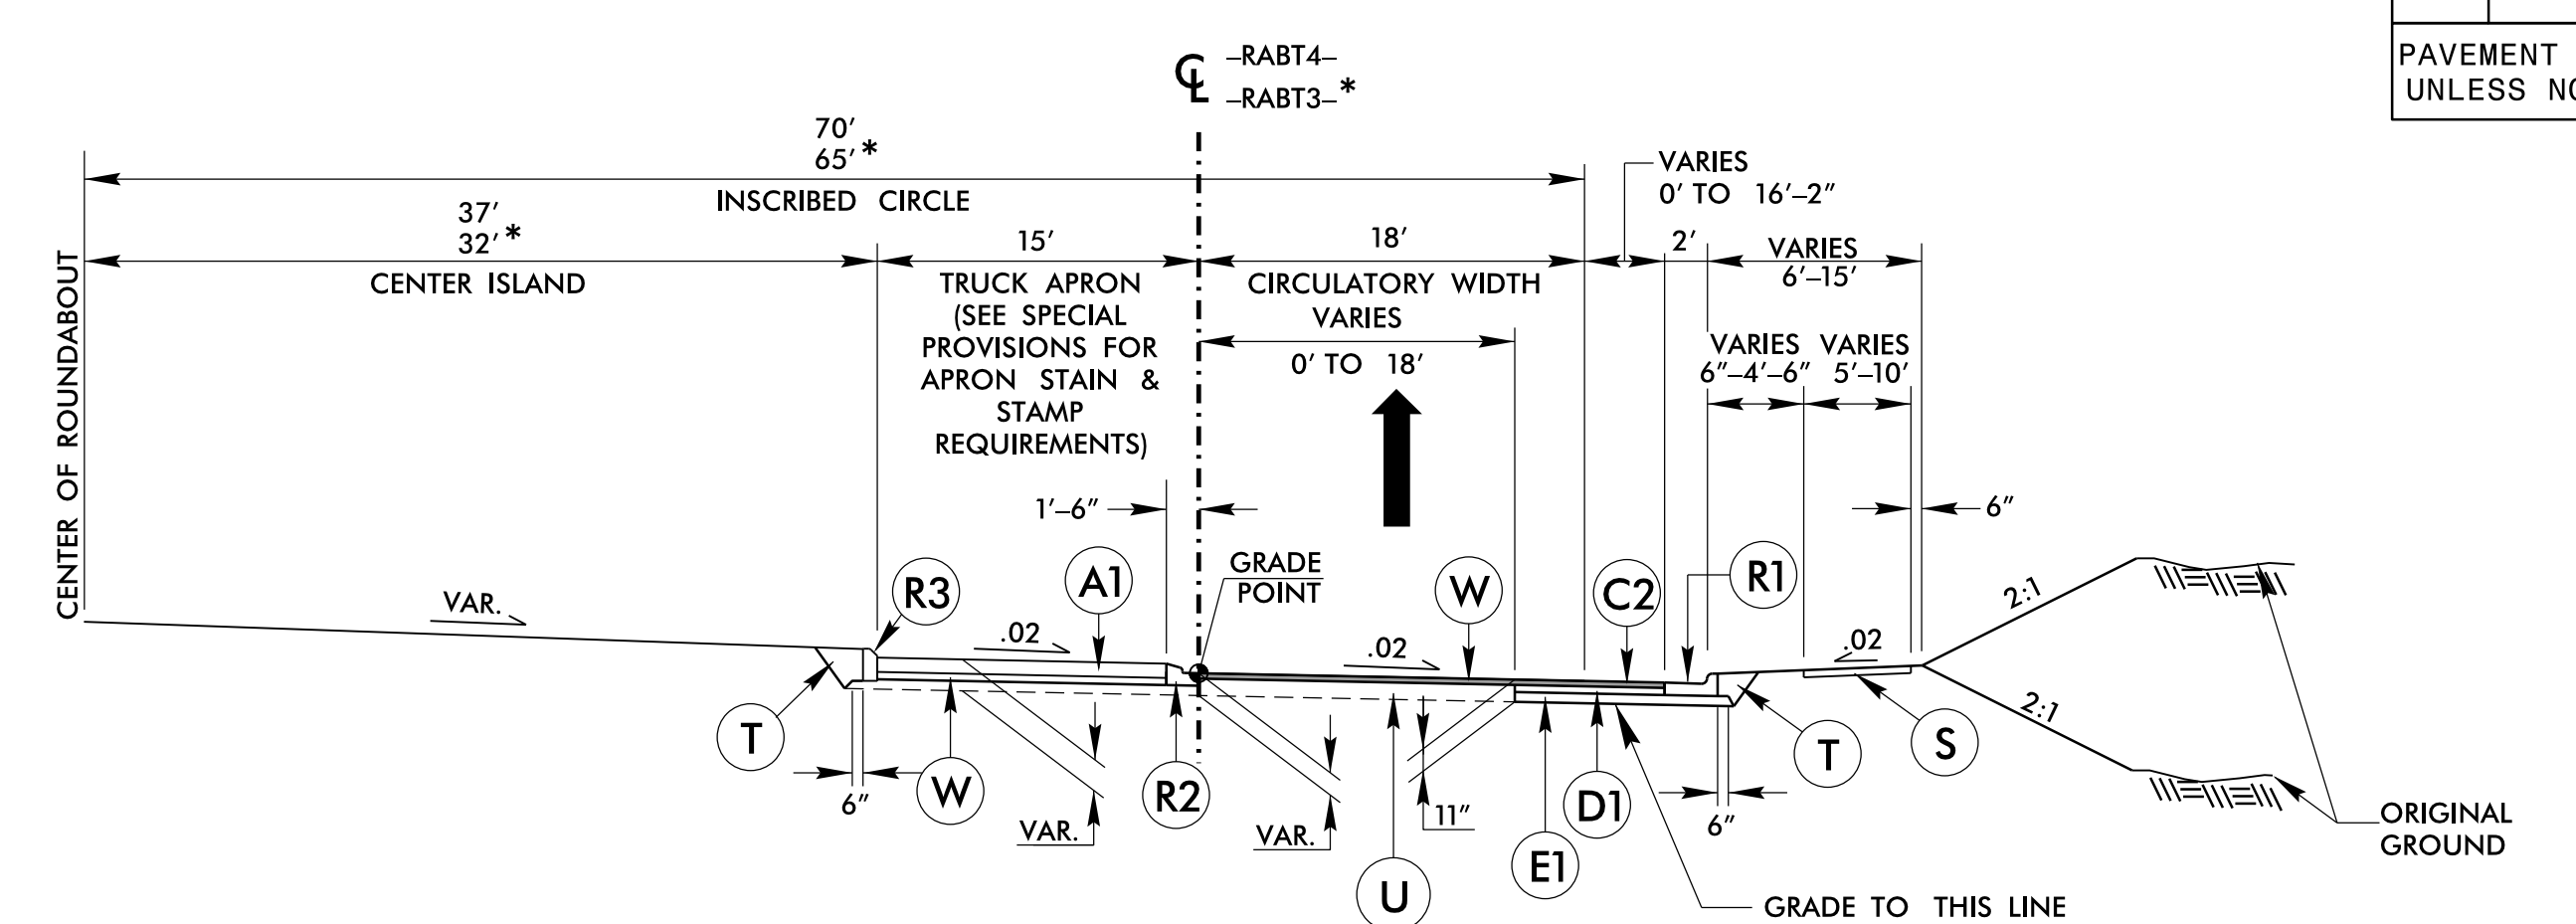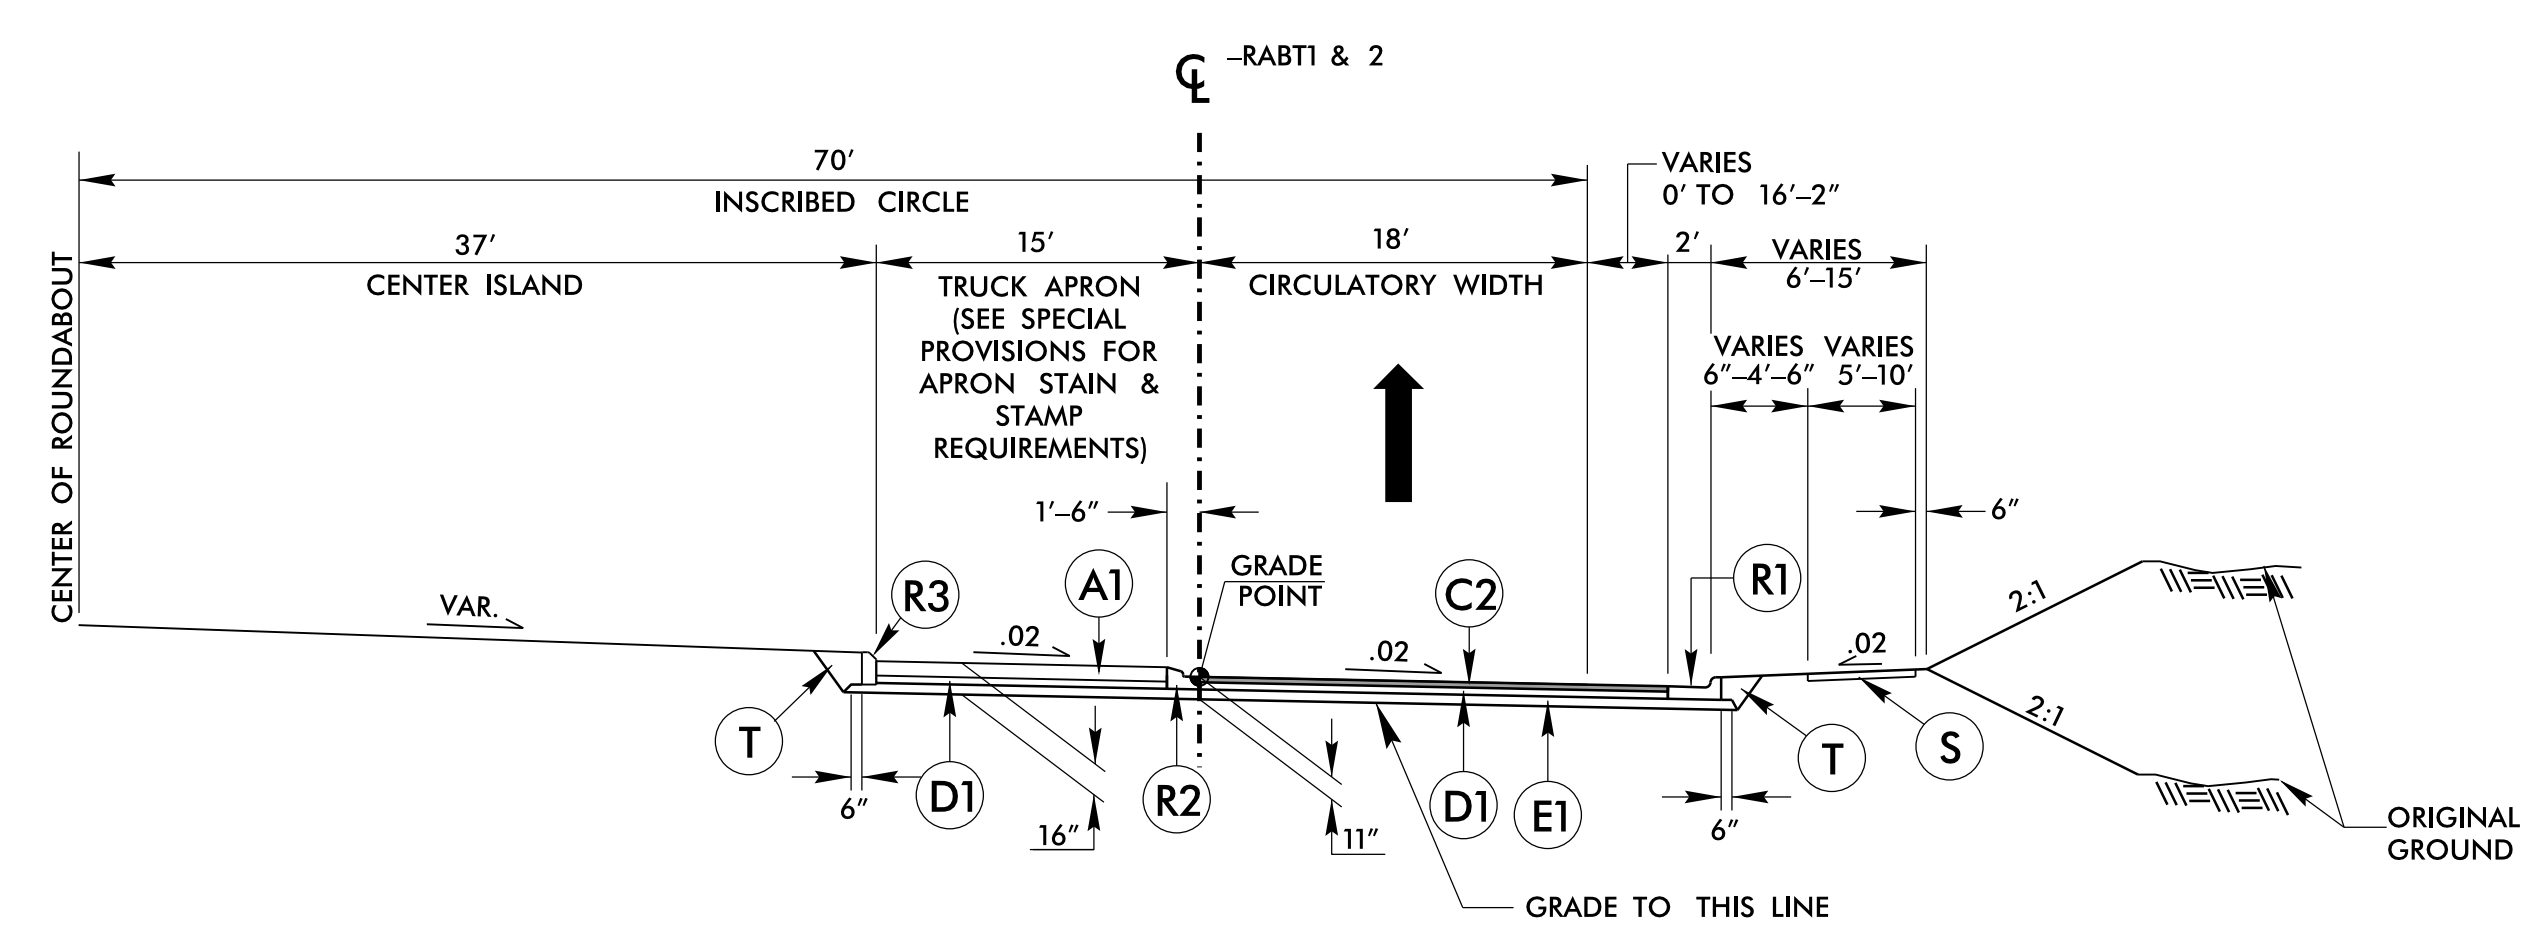

FOR WEDGING AND FULL DEPTH LIMITS, SEE CROSS SECTION SHEETS.

-SYS TIME- \\P:\p\U5536\_Rdy\_tup.dgn  
 FILED: 6/2/2024 10:00:00 AM