
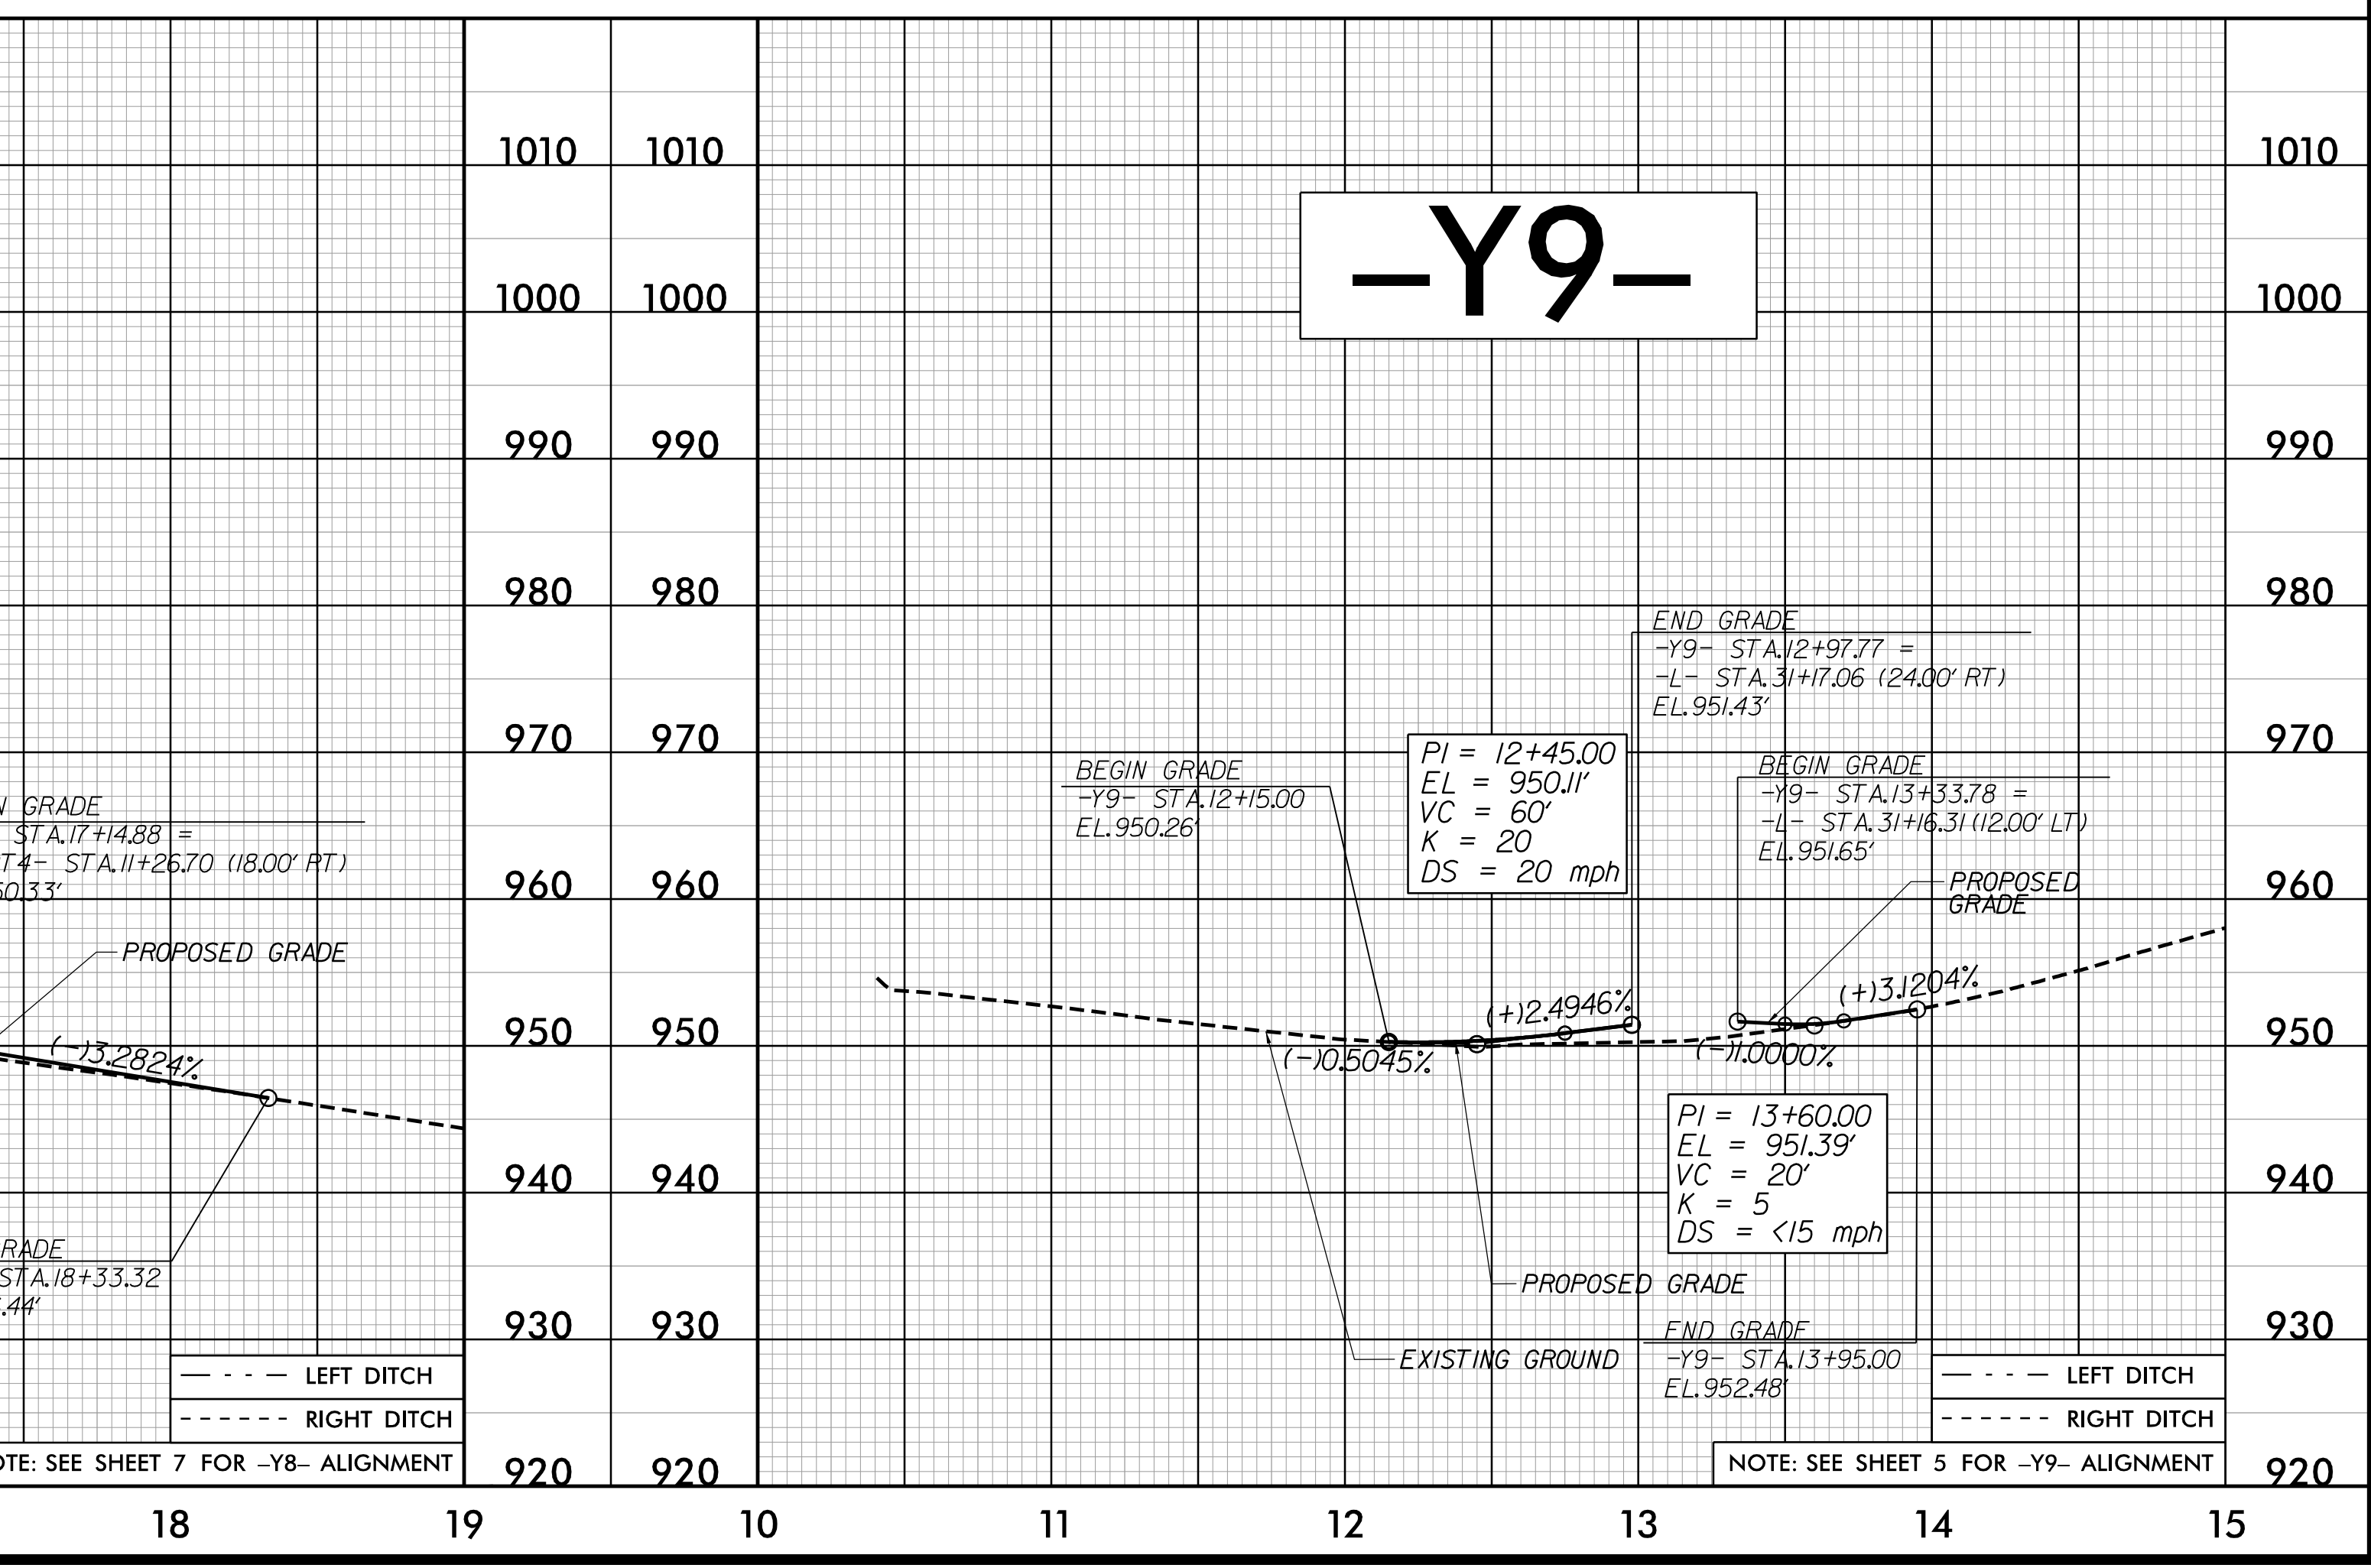
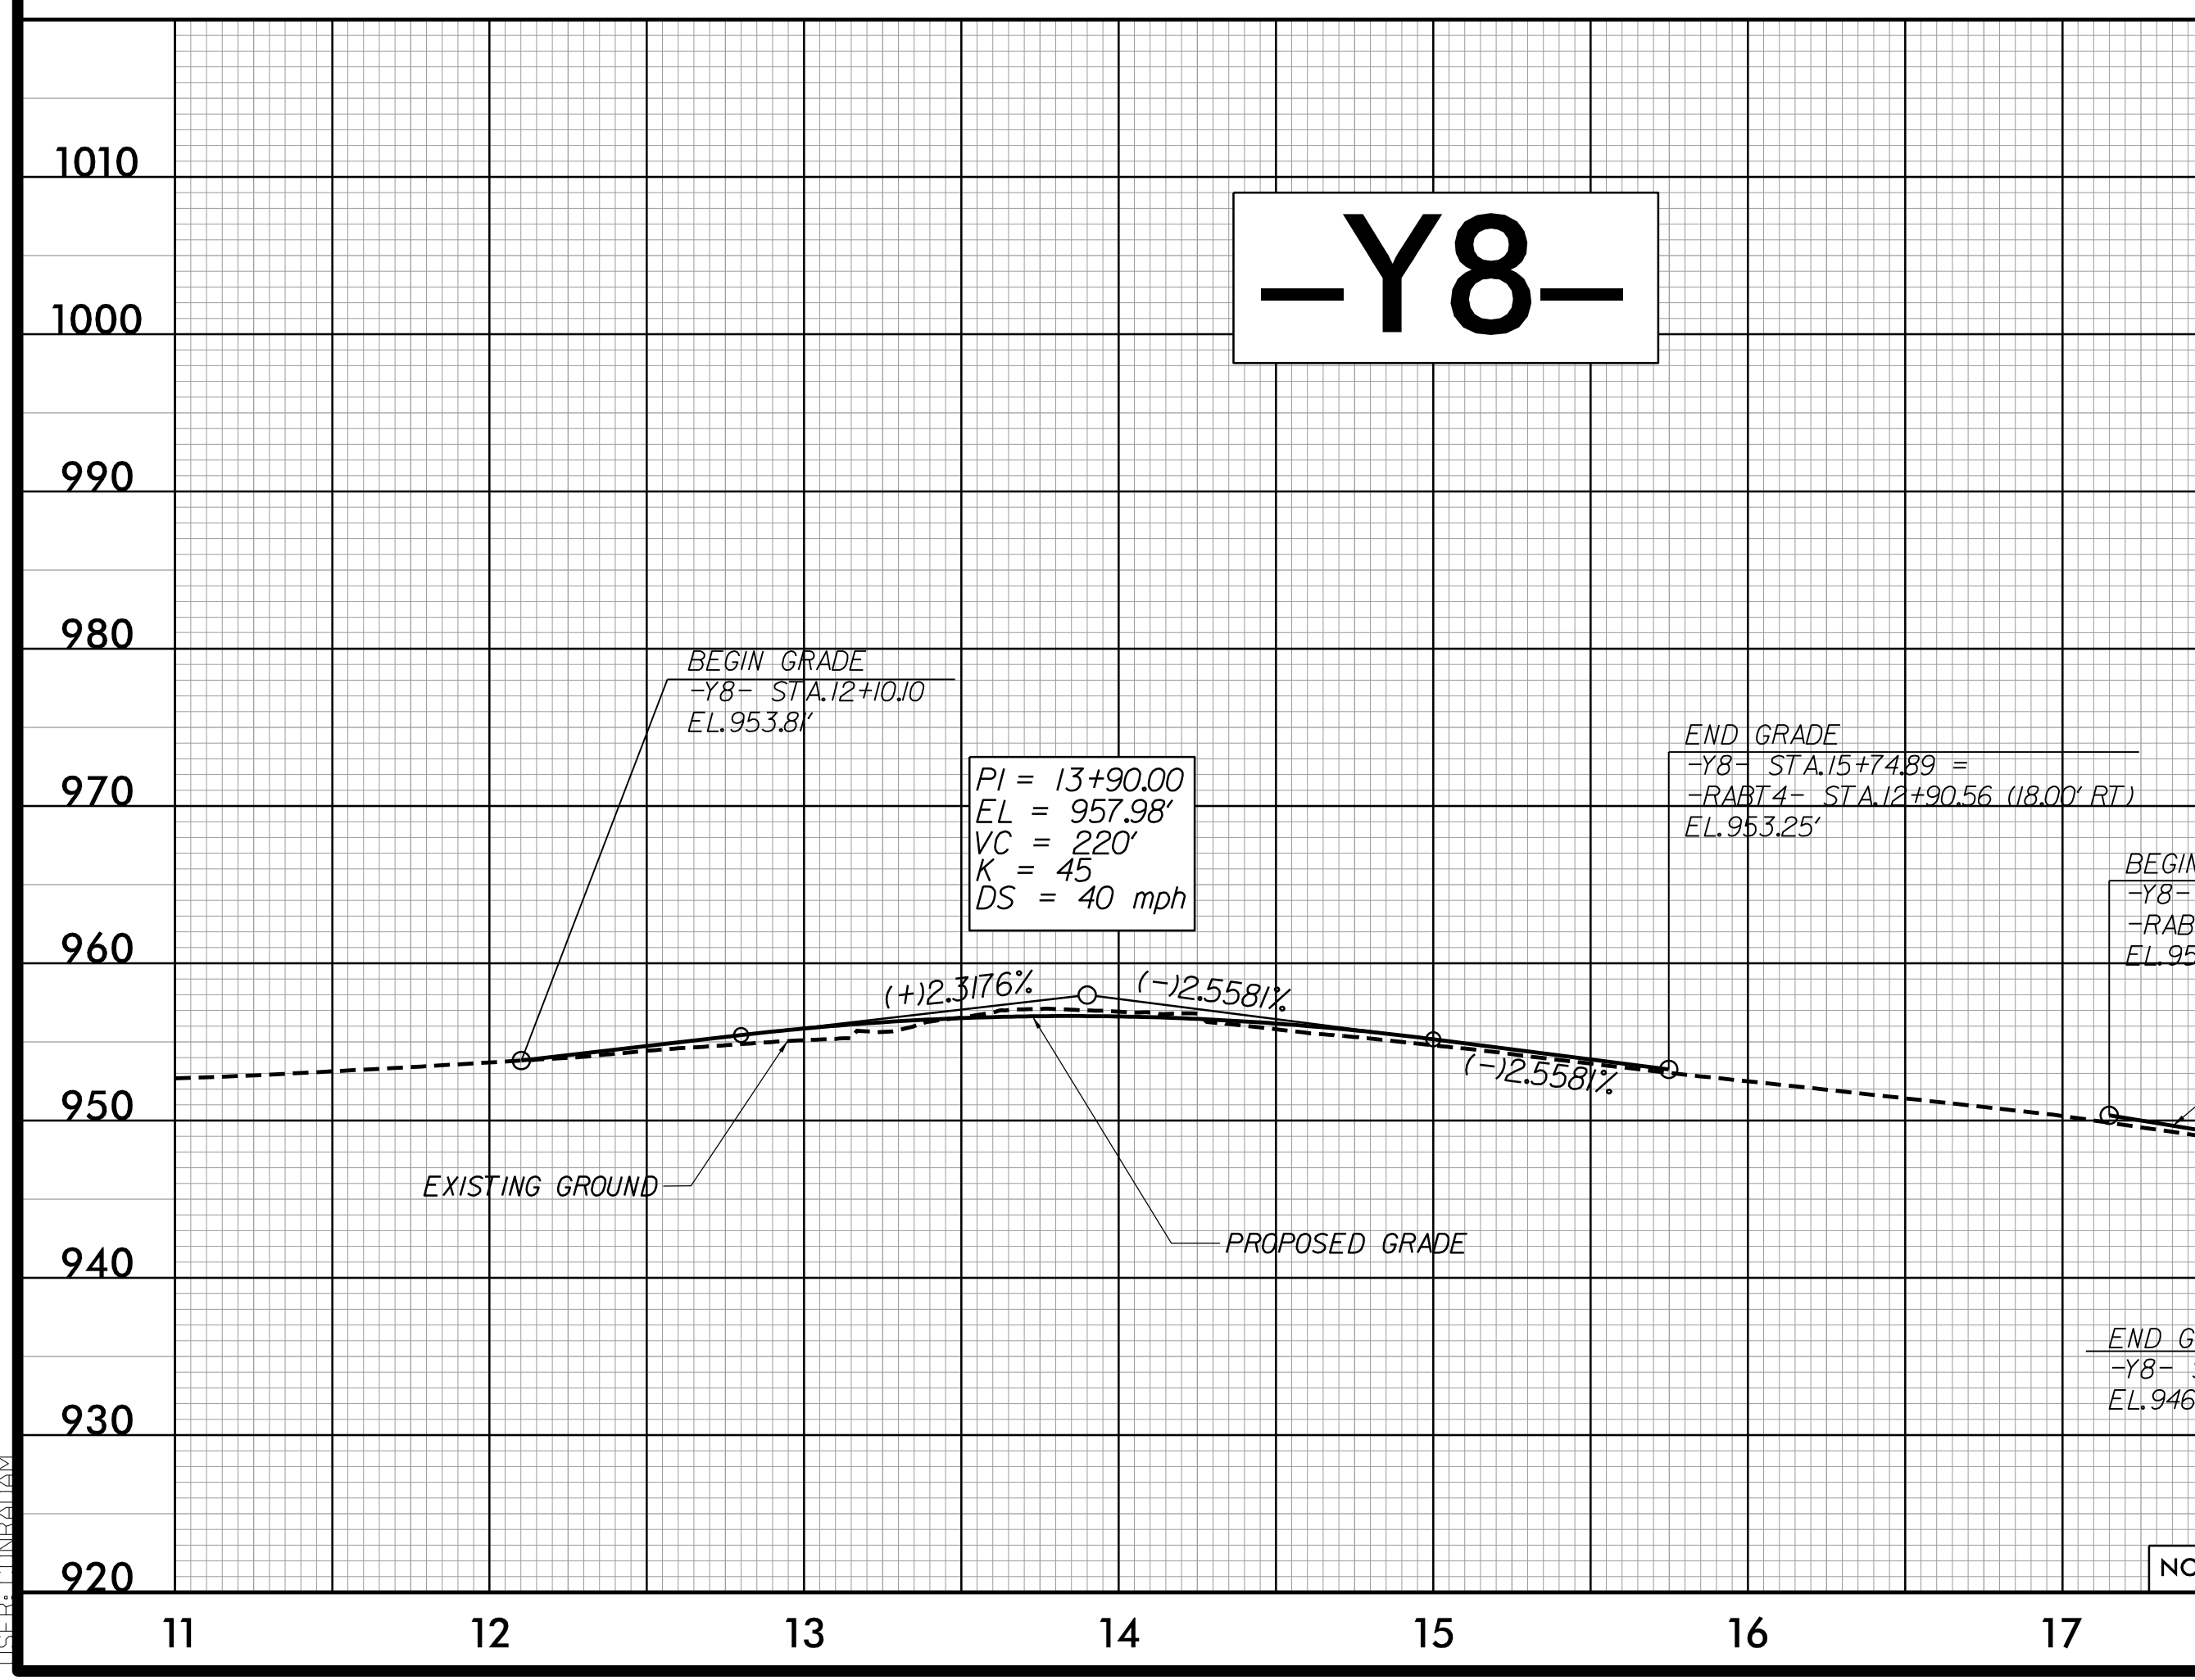
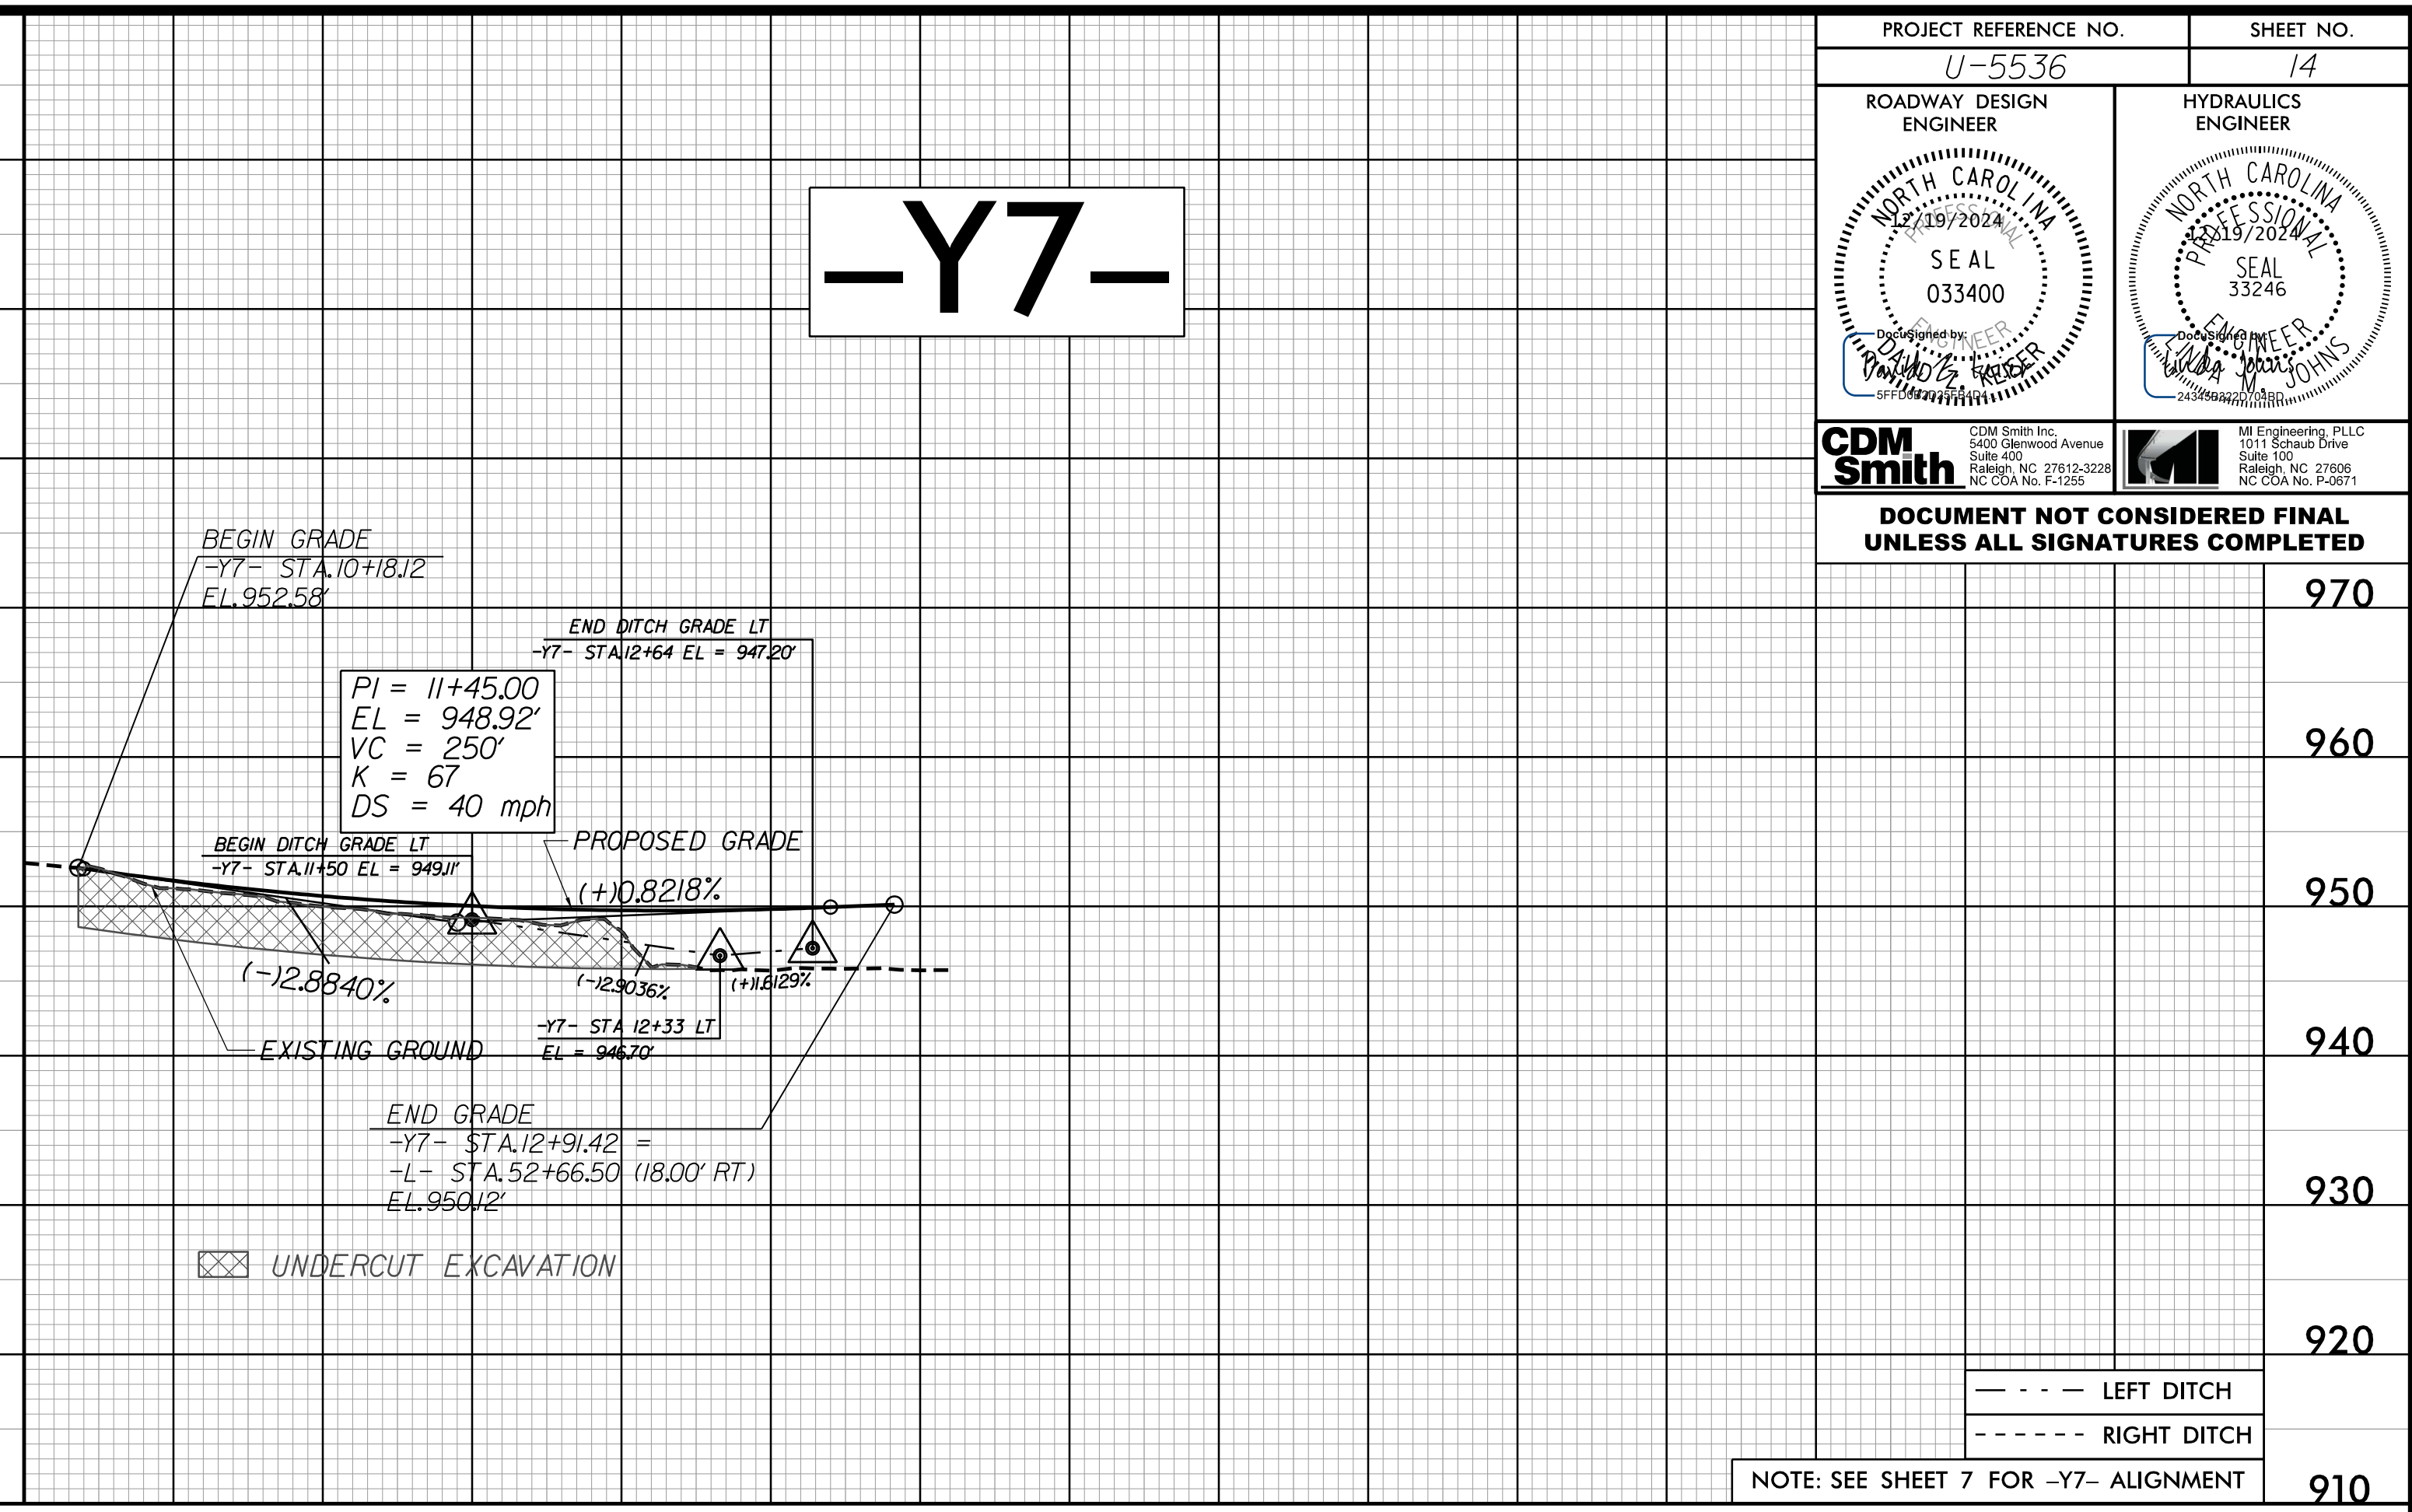


5/28/99

PROJECT REFERENCE NO. U-5536		SHEET NO. 14	
ROADWAY DESIGN ENGINEER		HYDRAULICS ENGINEER	
DOCUMENT NOT CONSIDERED FINAL UNLESS ALL SIGNATURES COMPLETED			

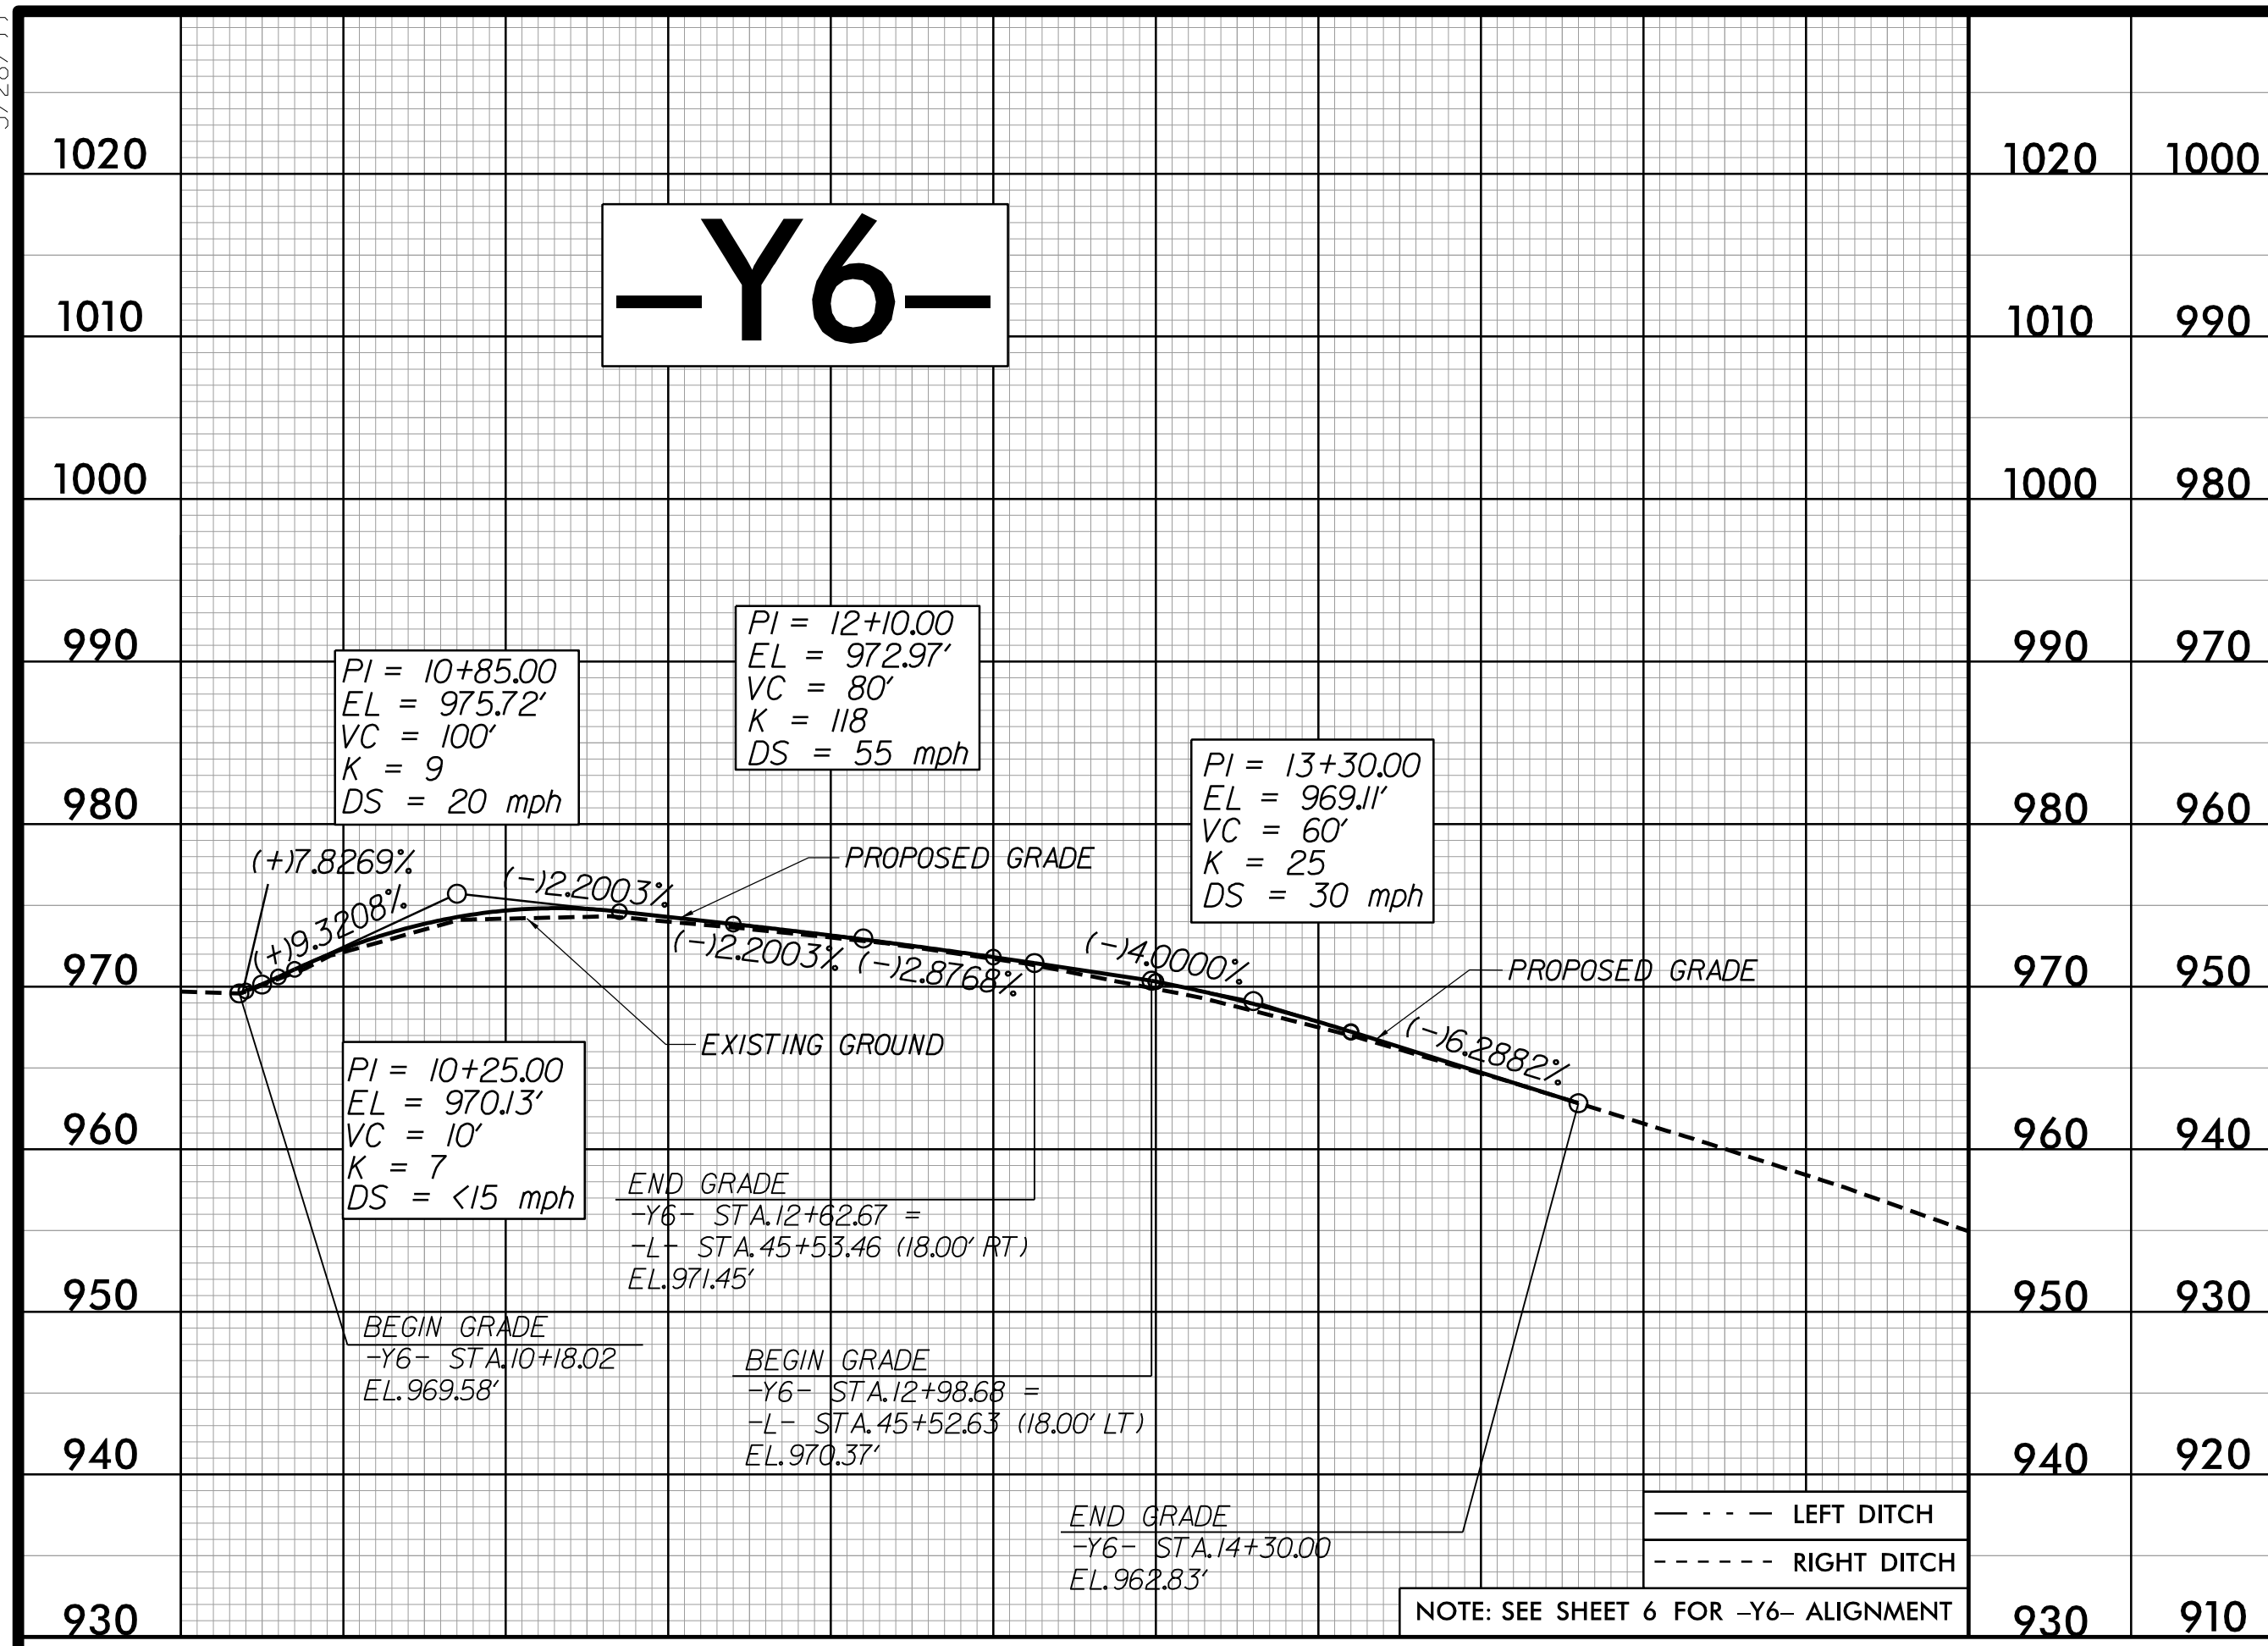

S:\TIME\15536_Pdx_psh_14.dgn