
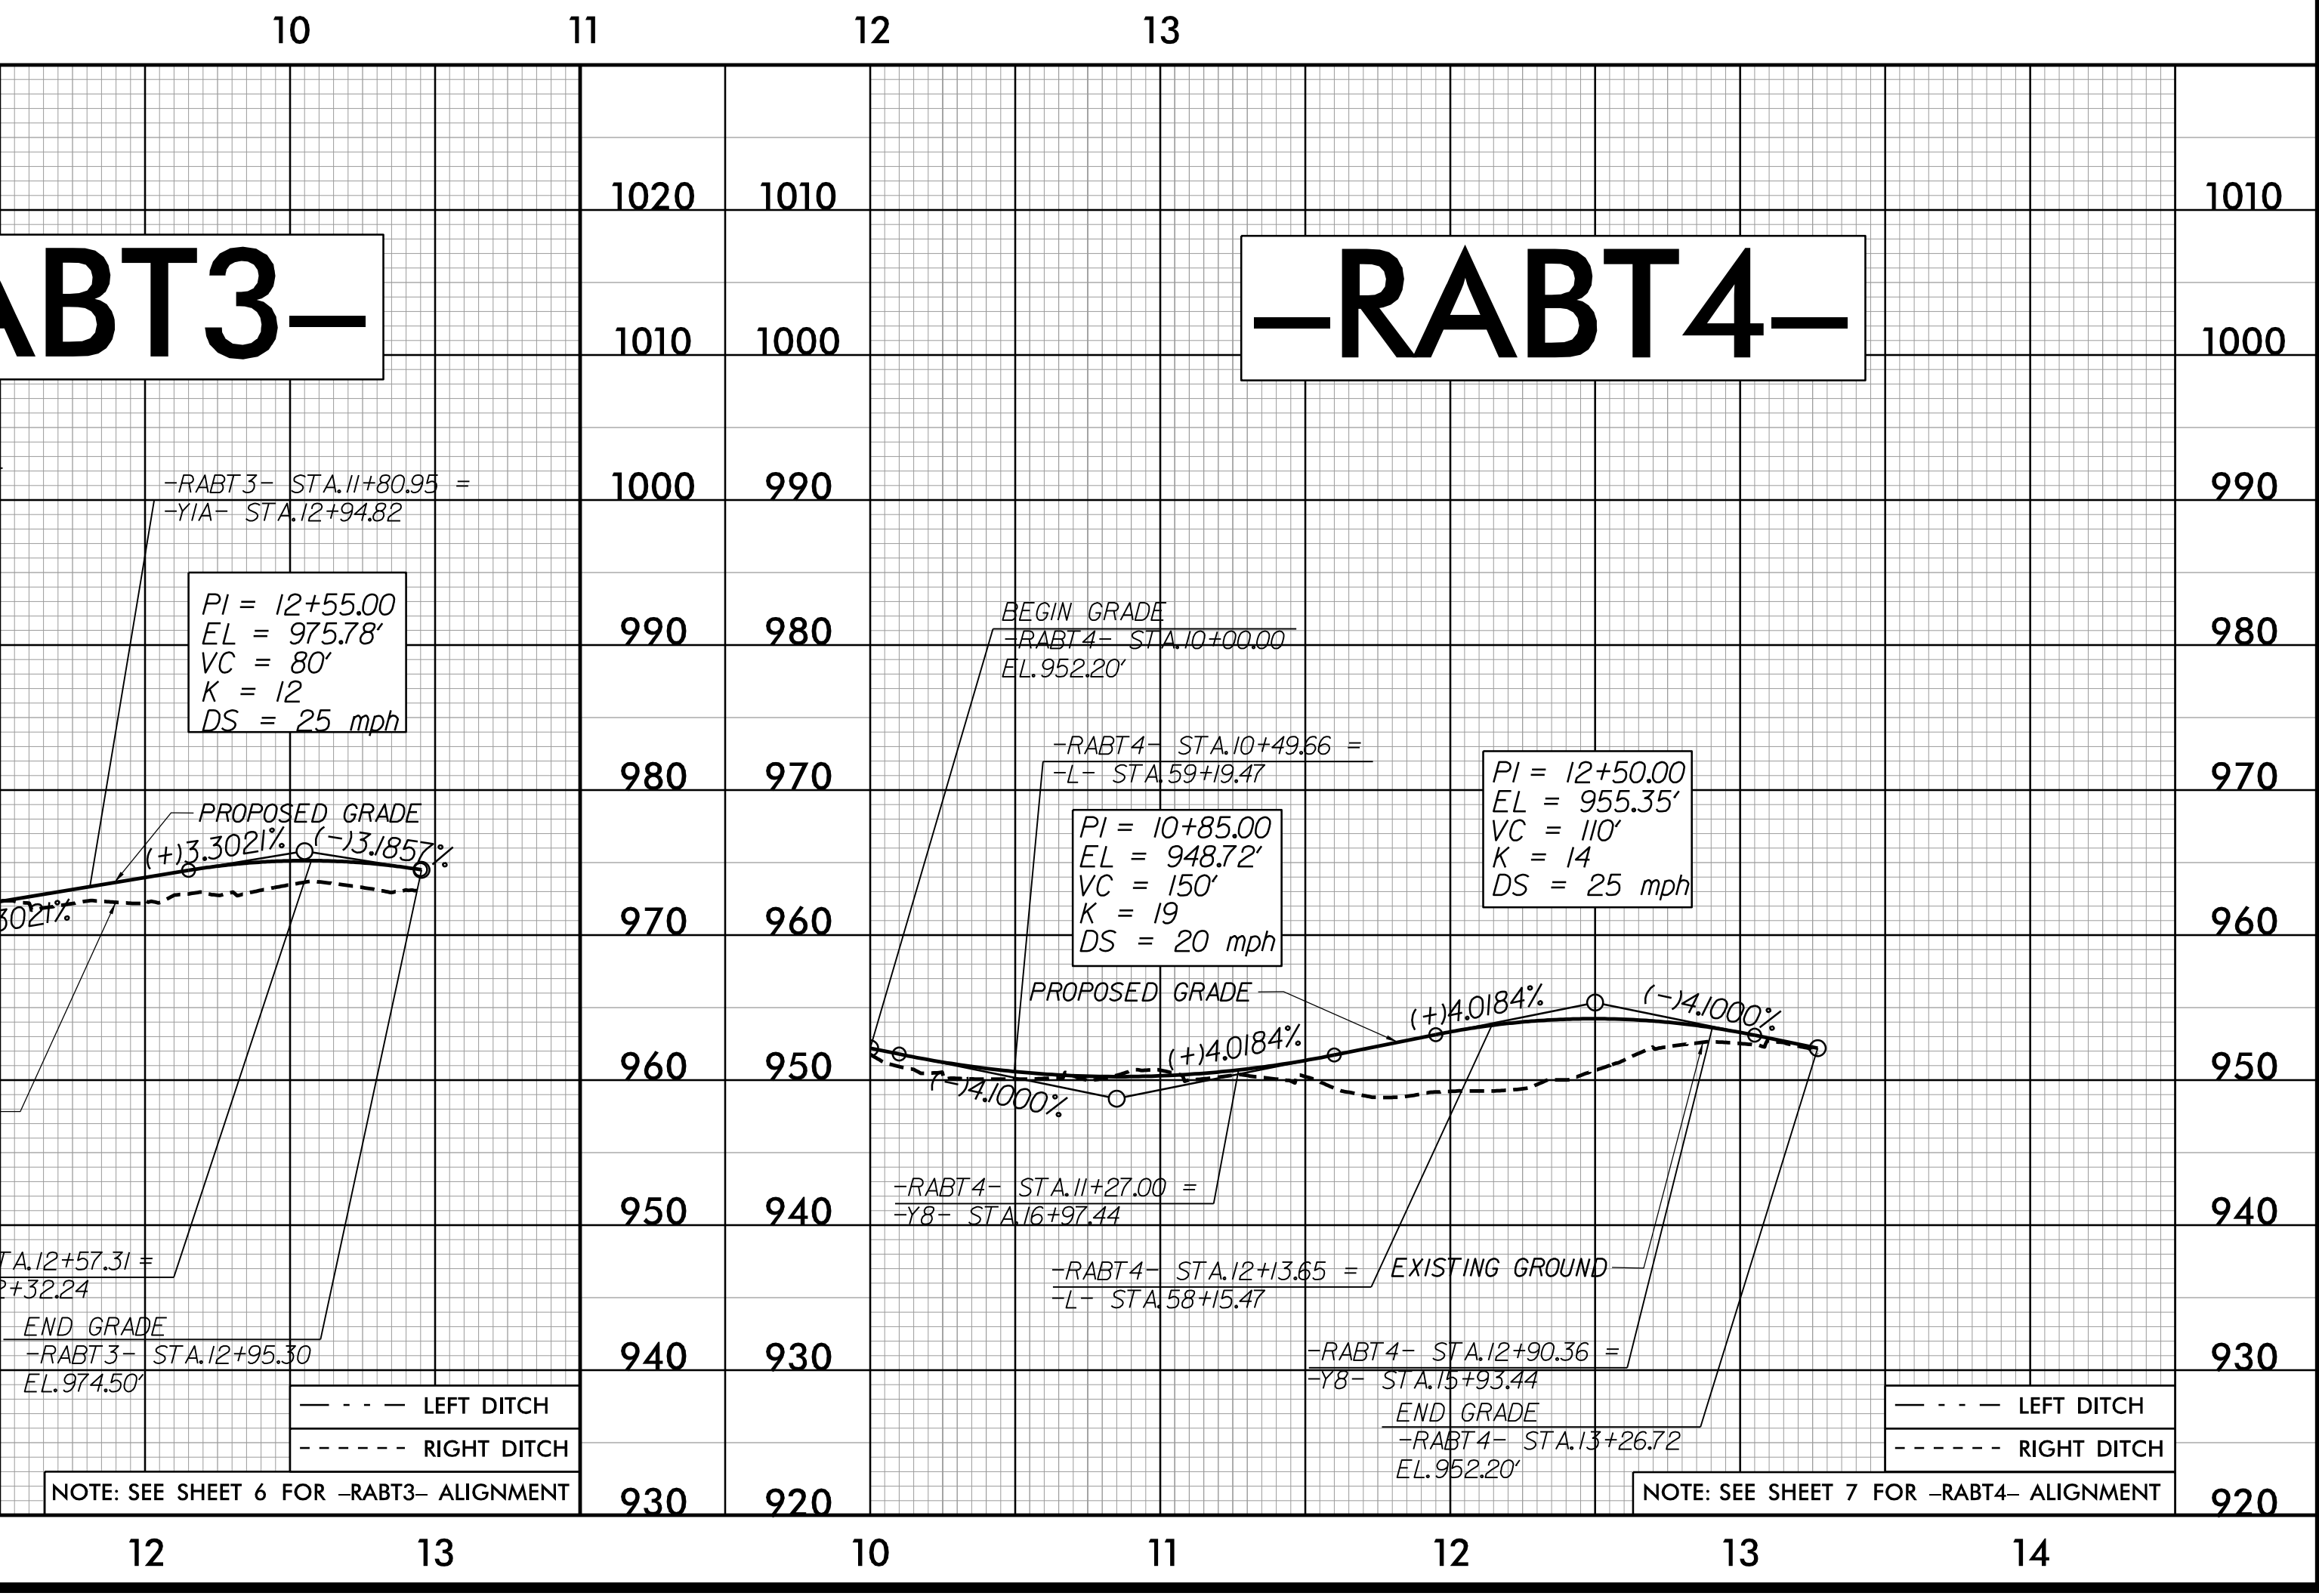
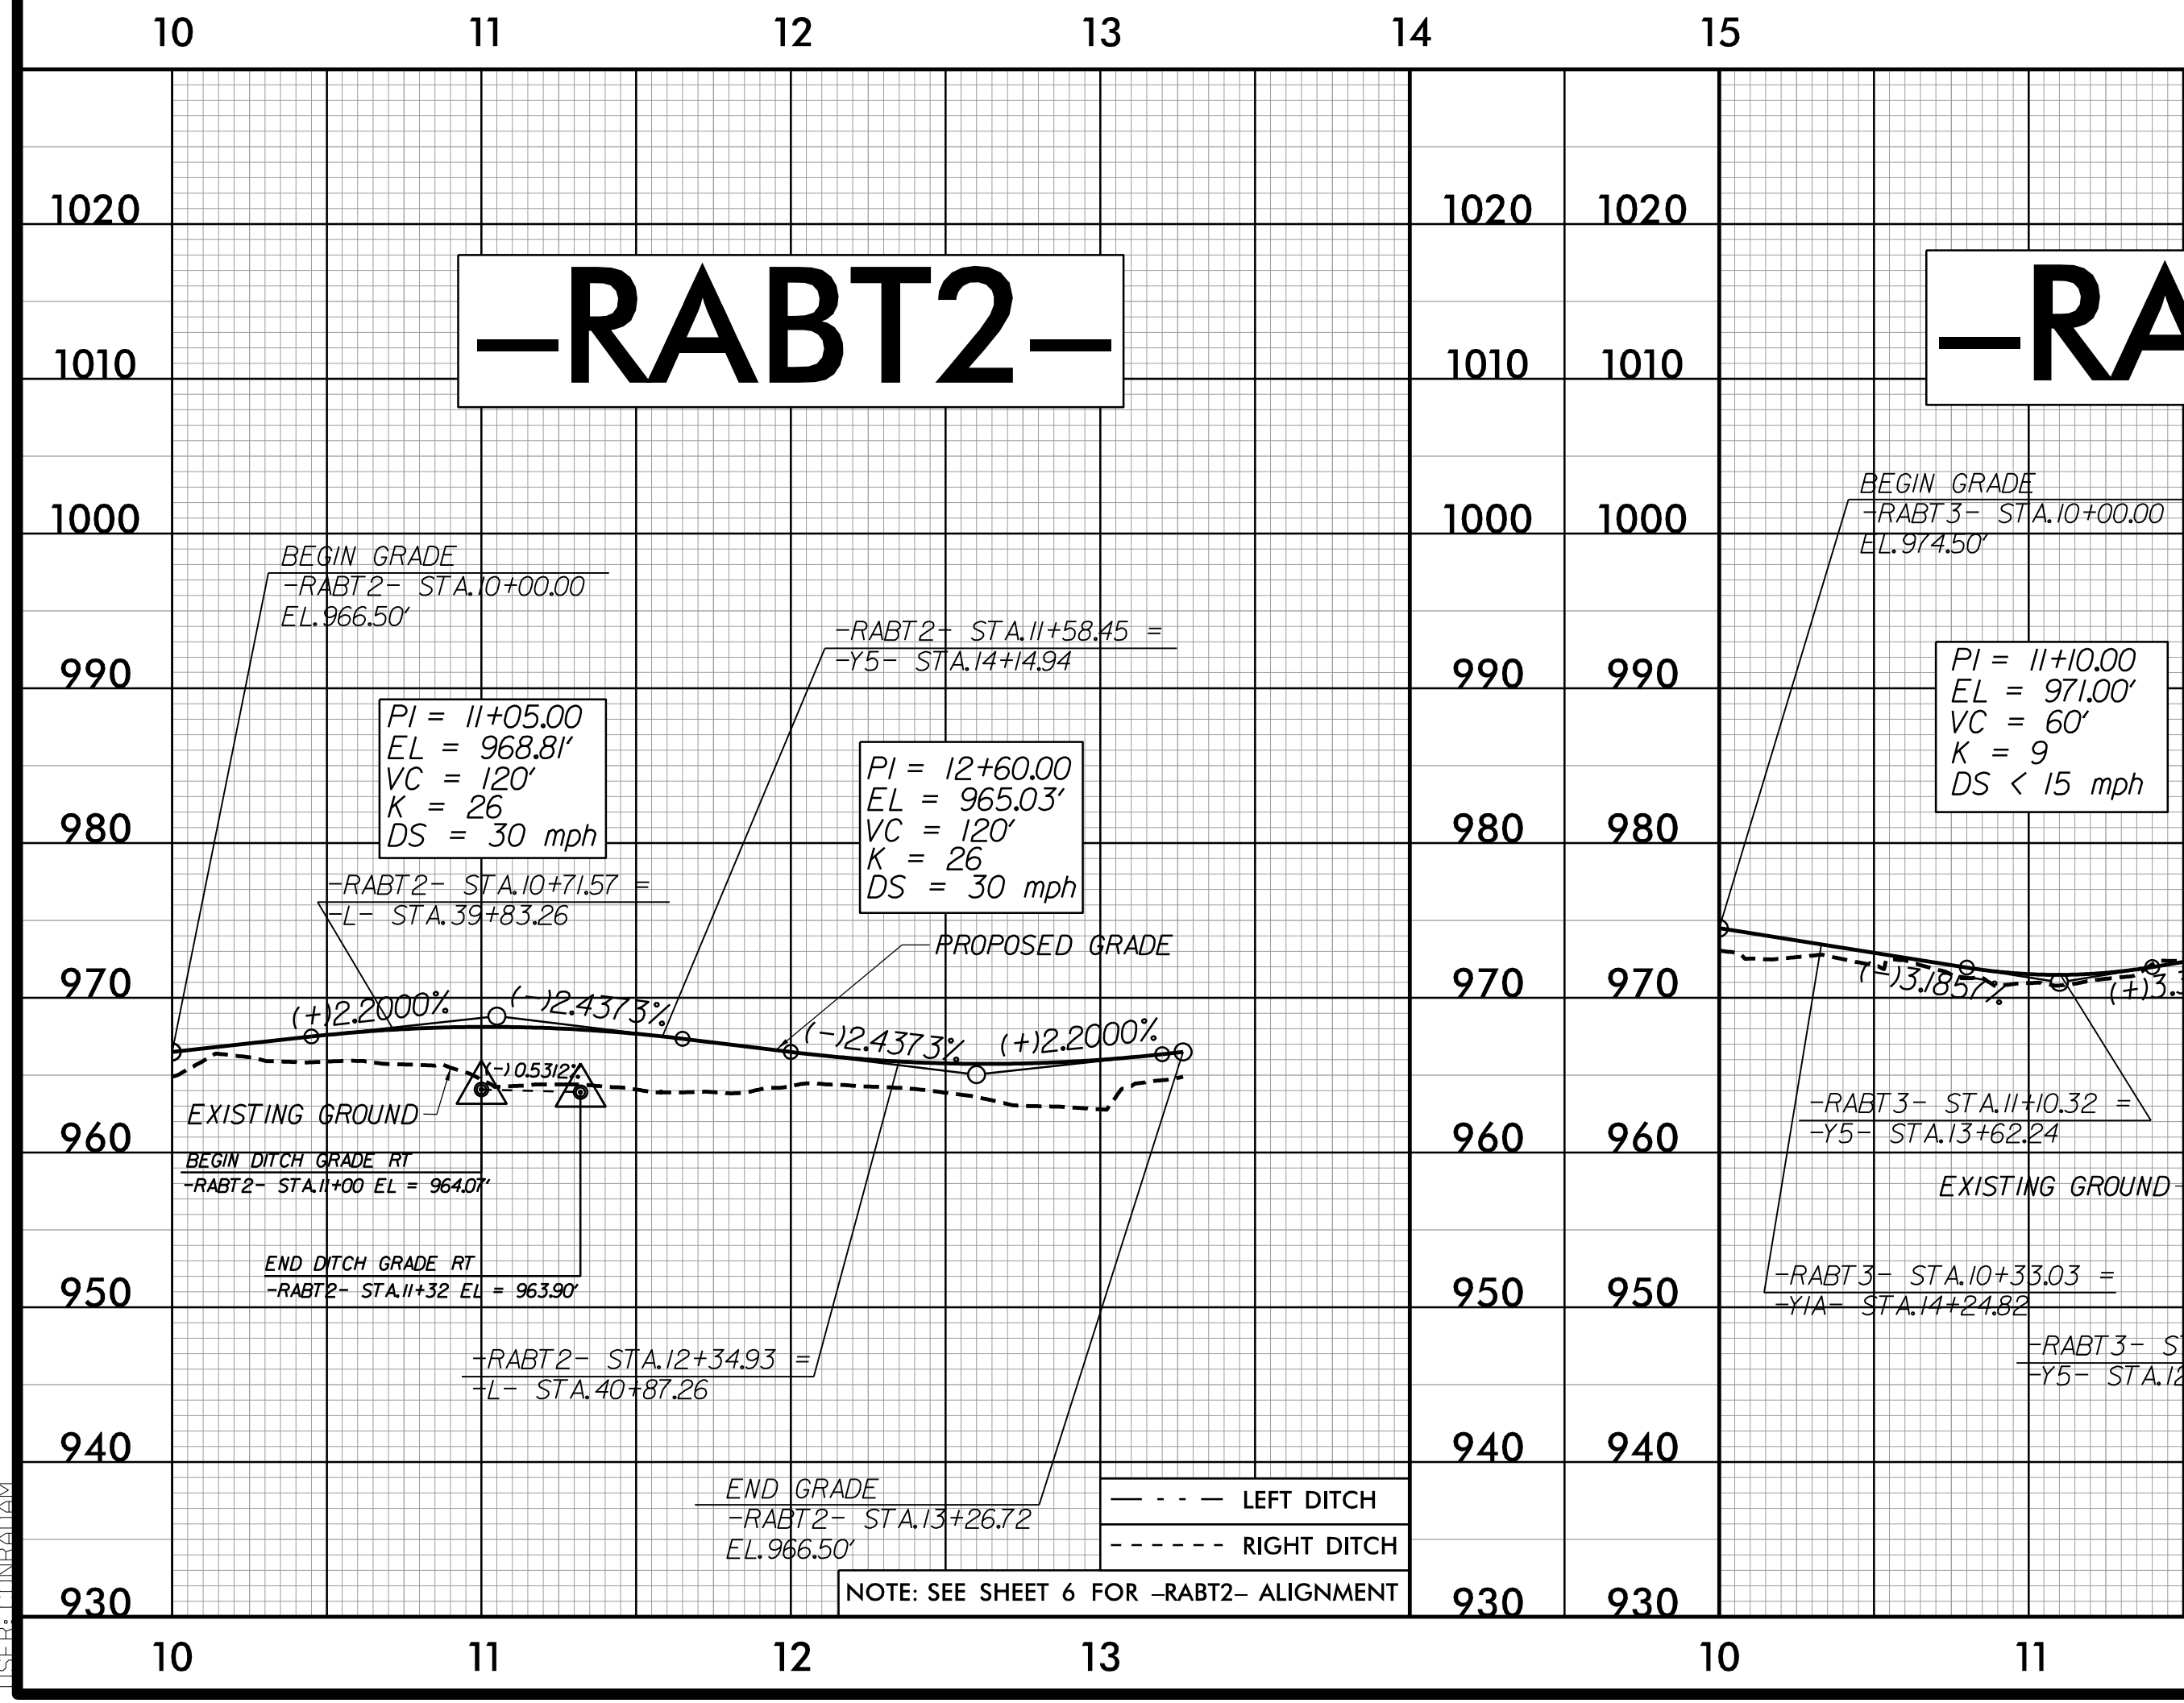
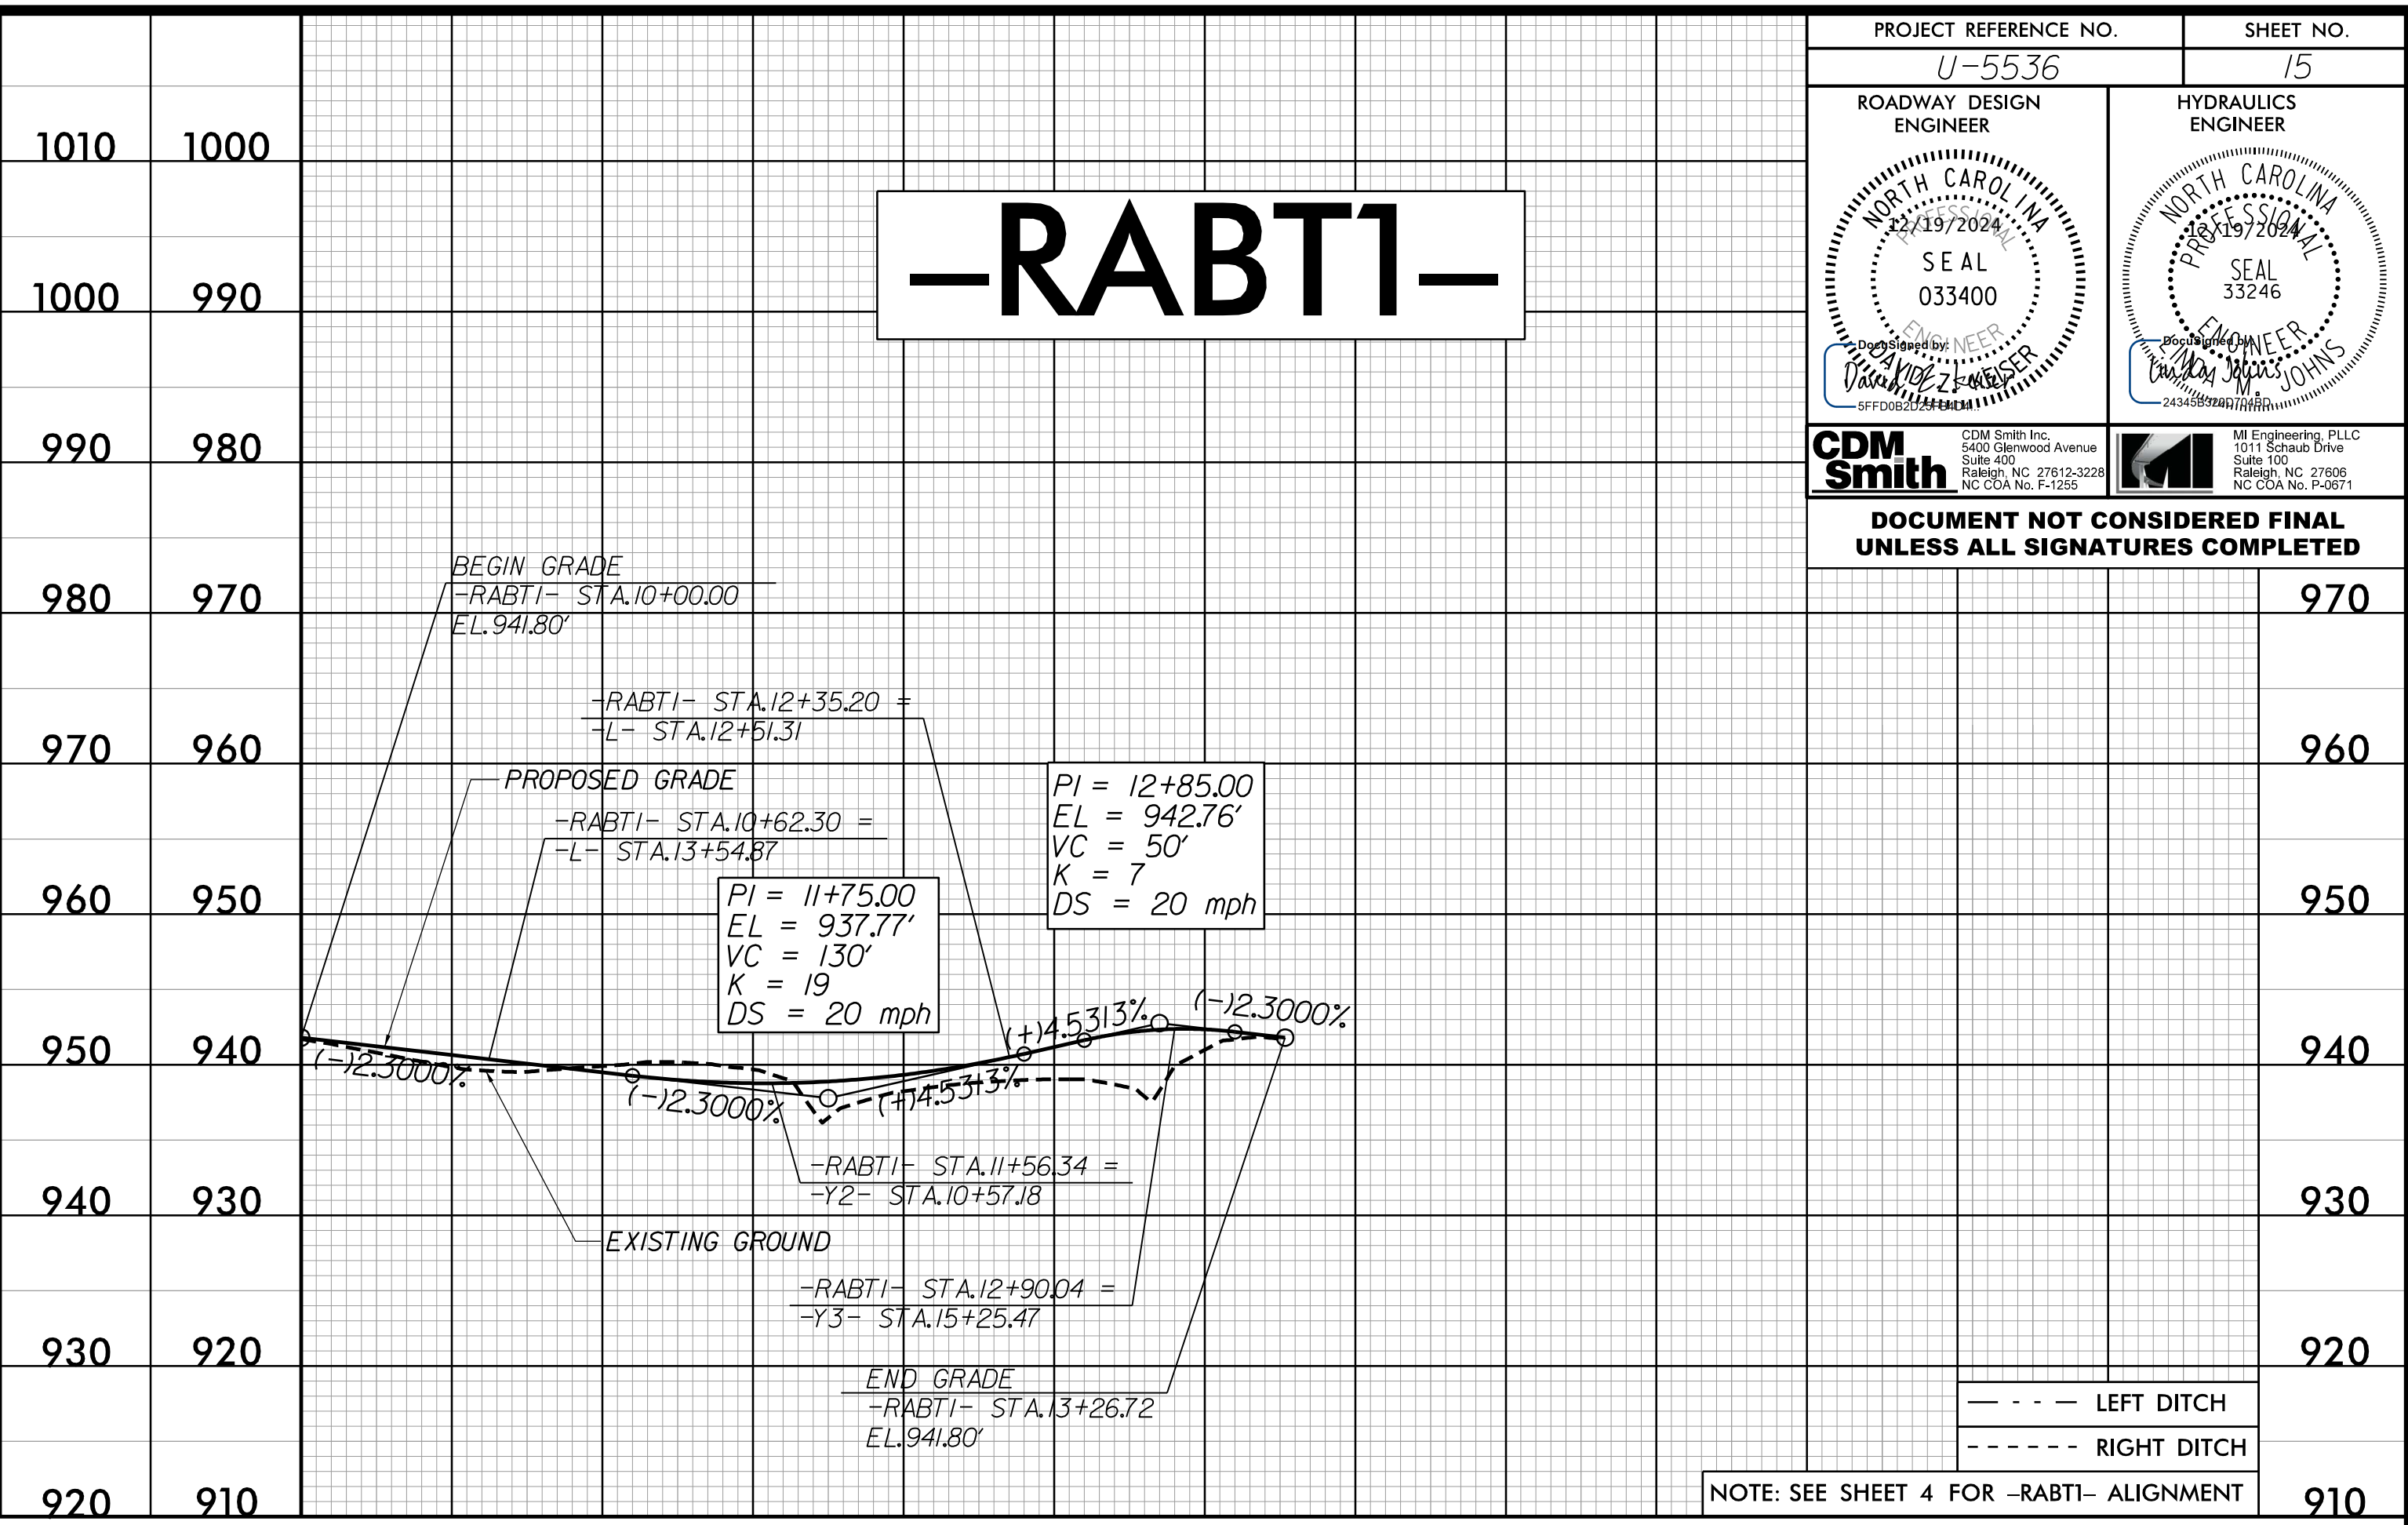


5/28/99

PROJECT REFERENCE NO. U-5536		SHEET NO. 15	
ROADWAY DESIGN ENGINEER		HYDRAULICS ENGINEER	
DOCUMENT NOT CONSIDERED FINAL UNLESS ALL SIGNATURES COMPLETED			

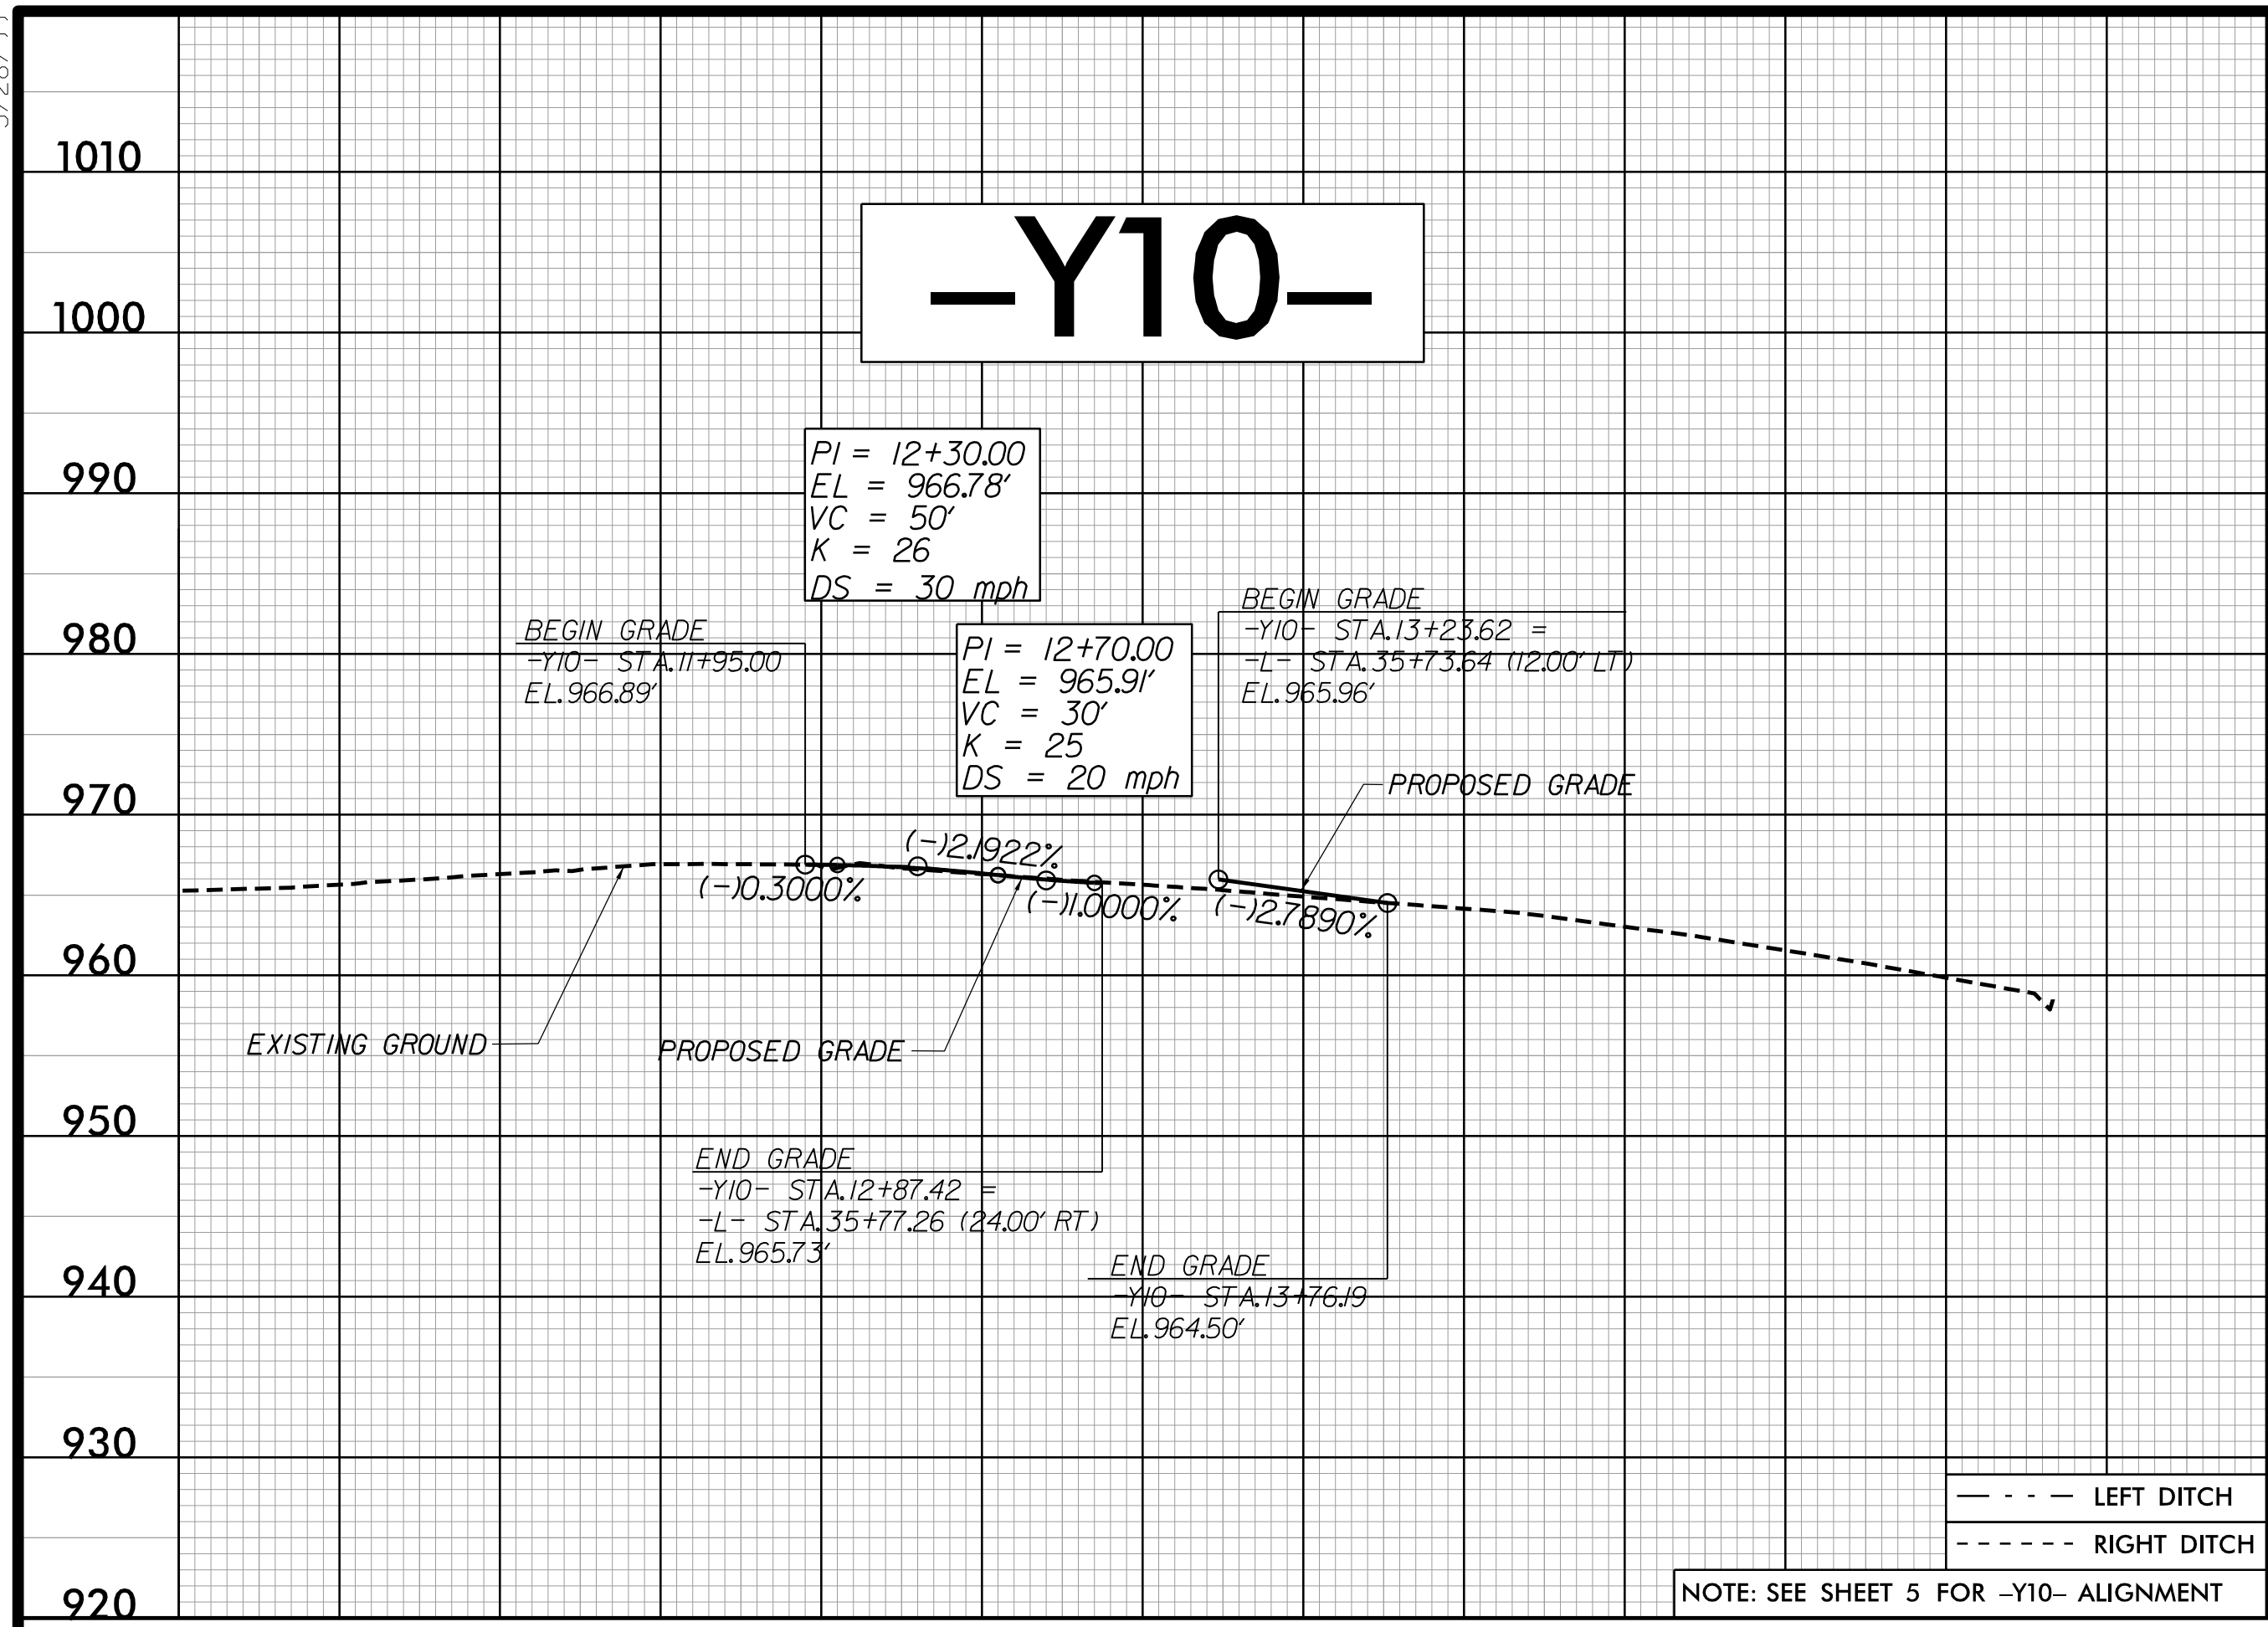

-S:\TIME\15536_Pdrj_psh_15.dgn
15536-CONTR001