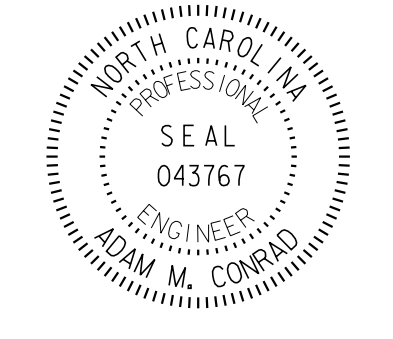

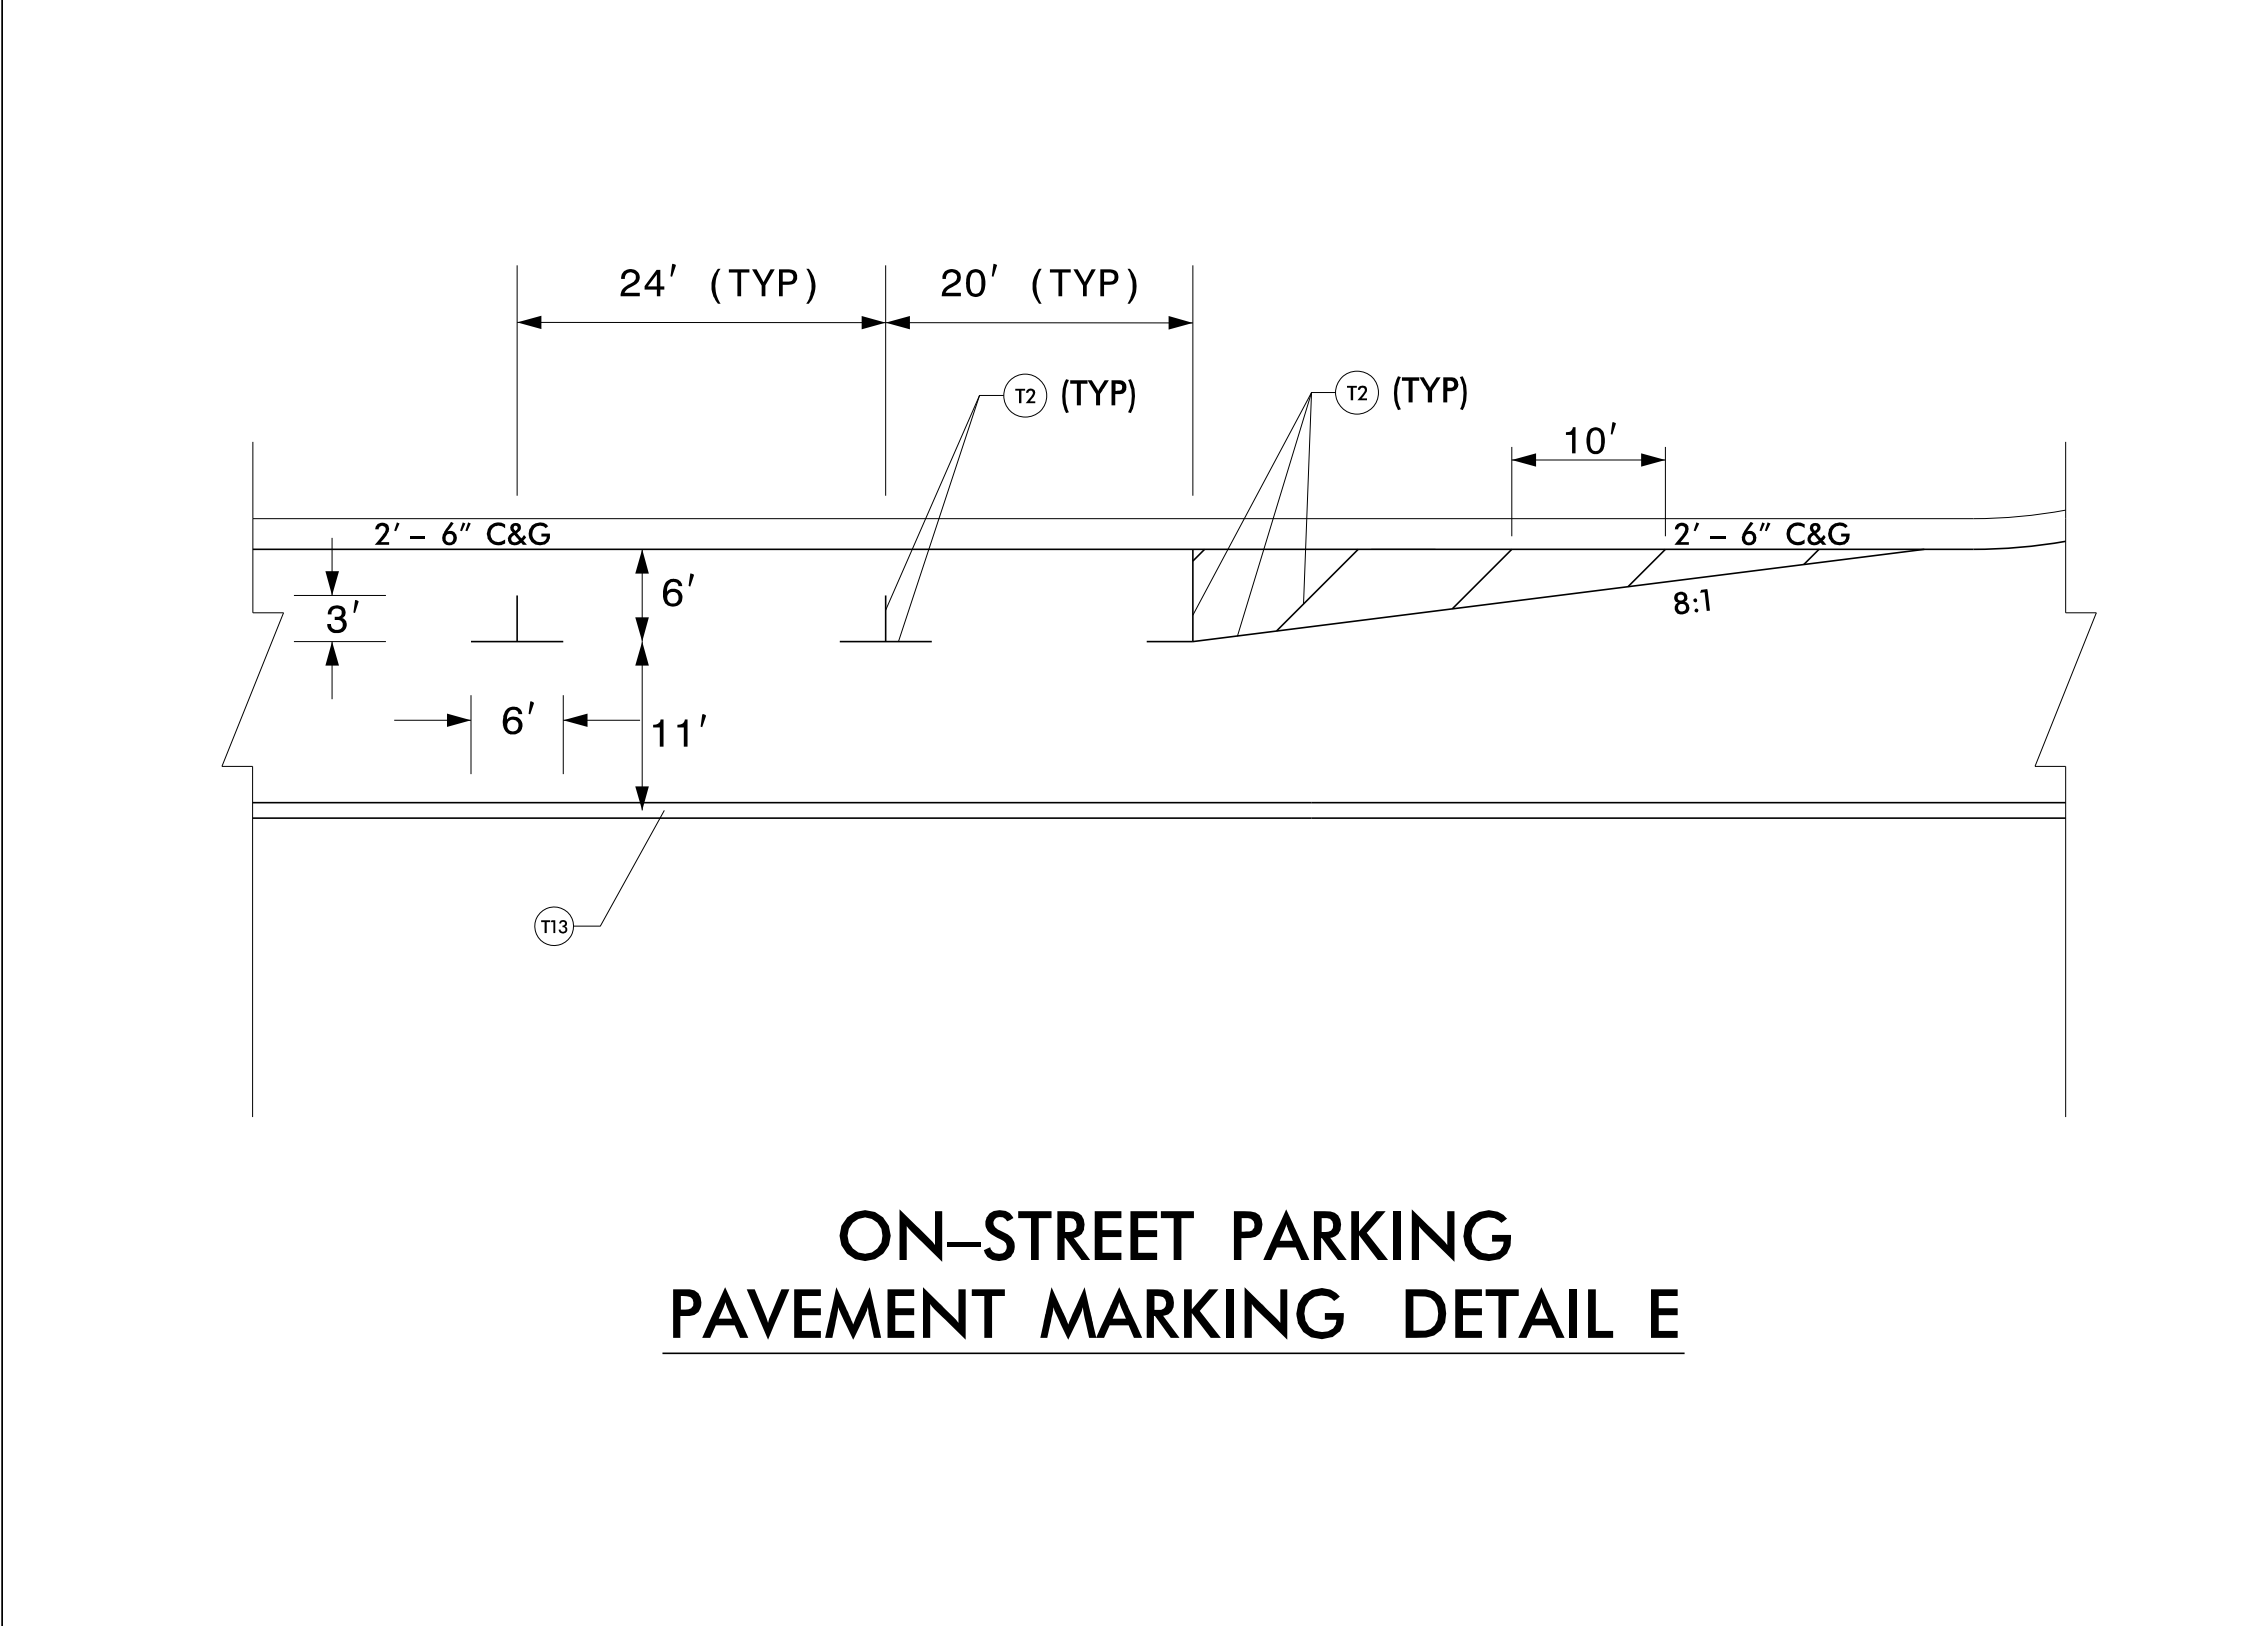
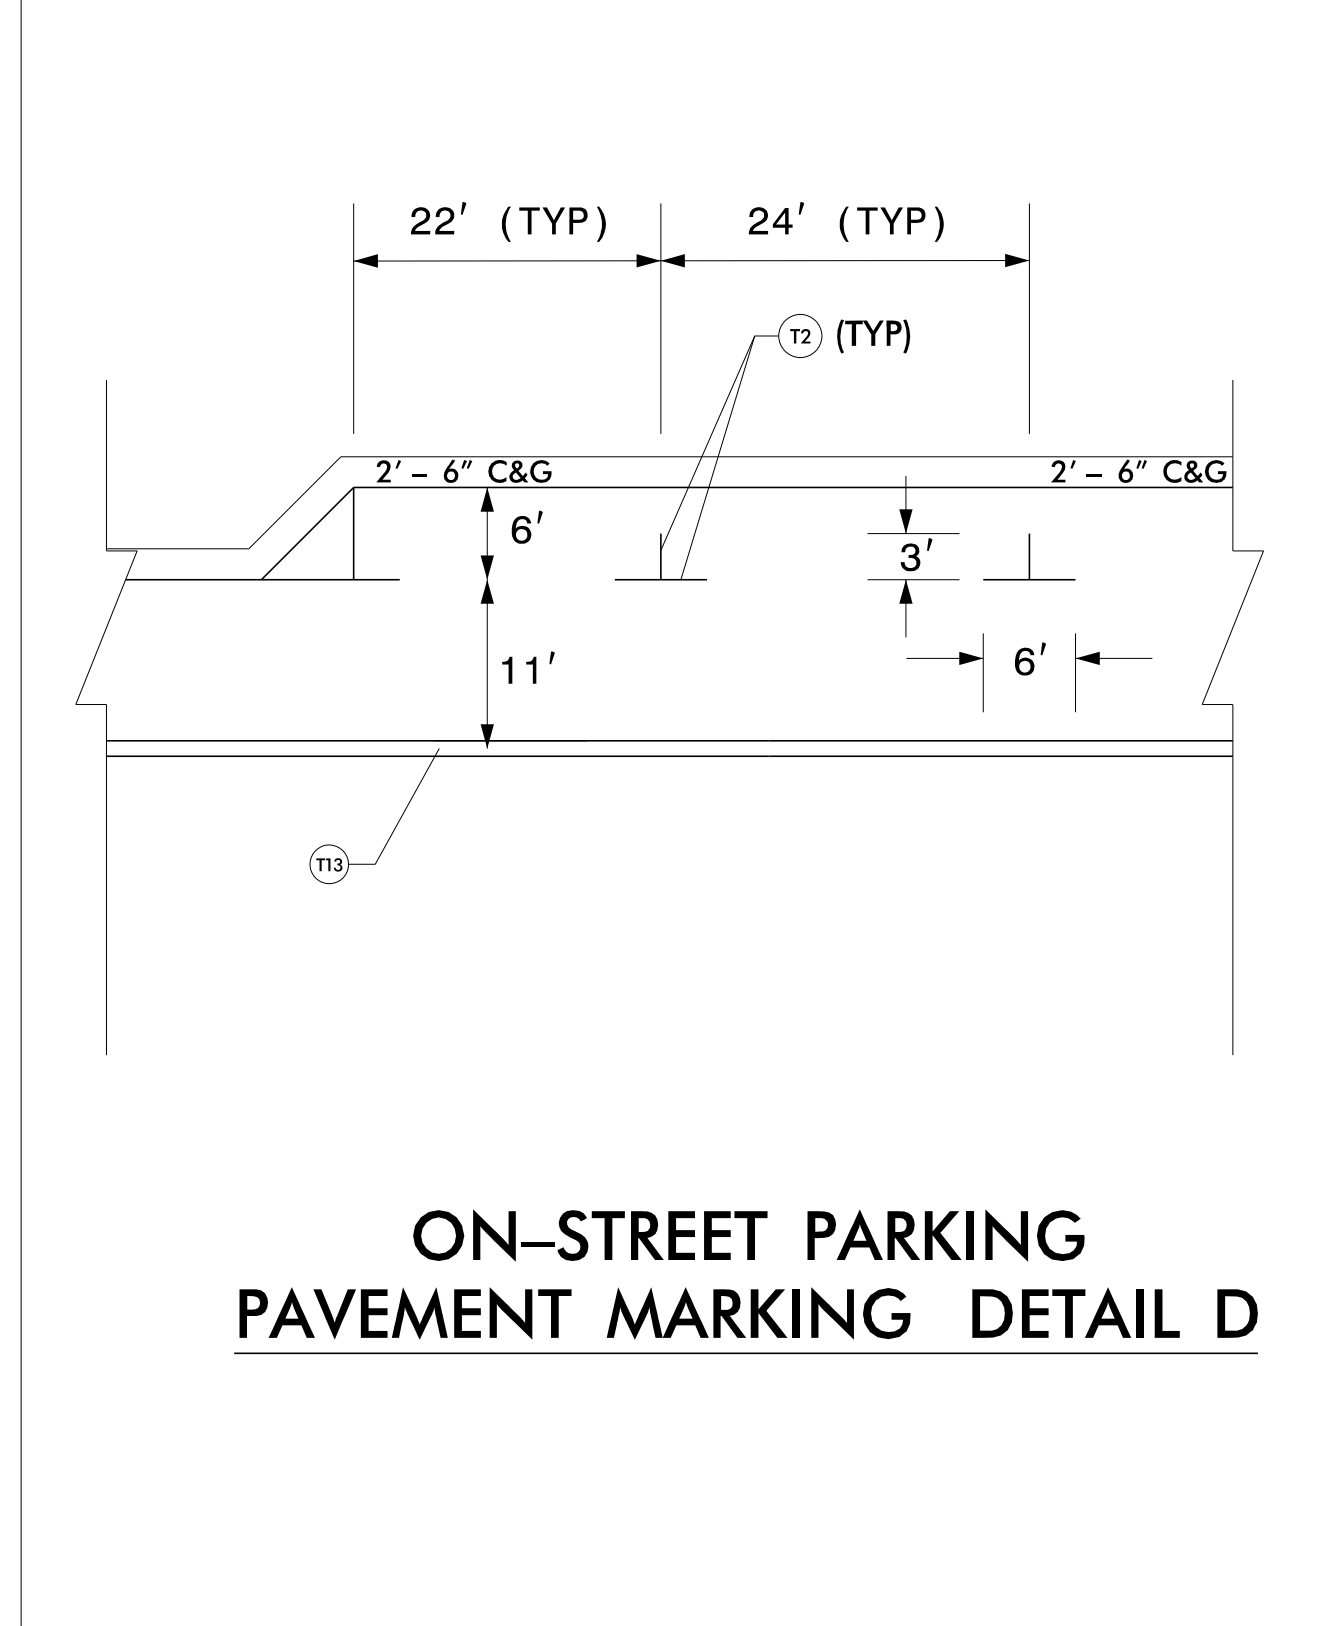
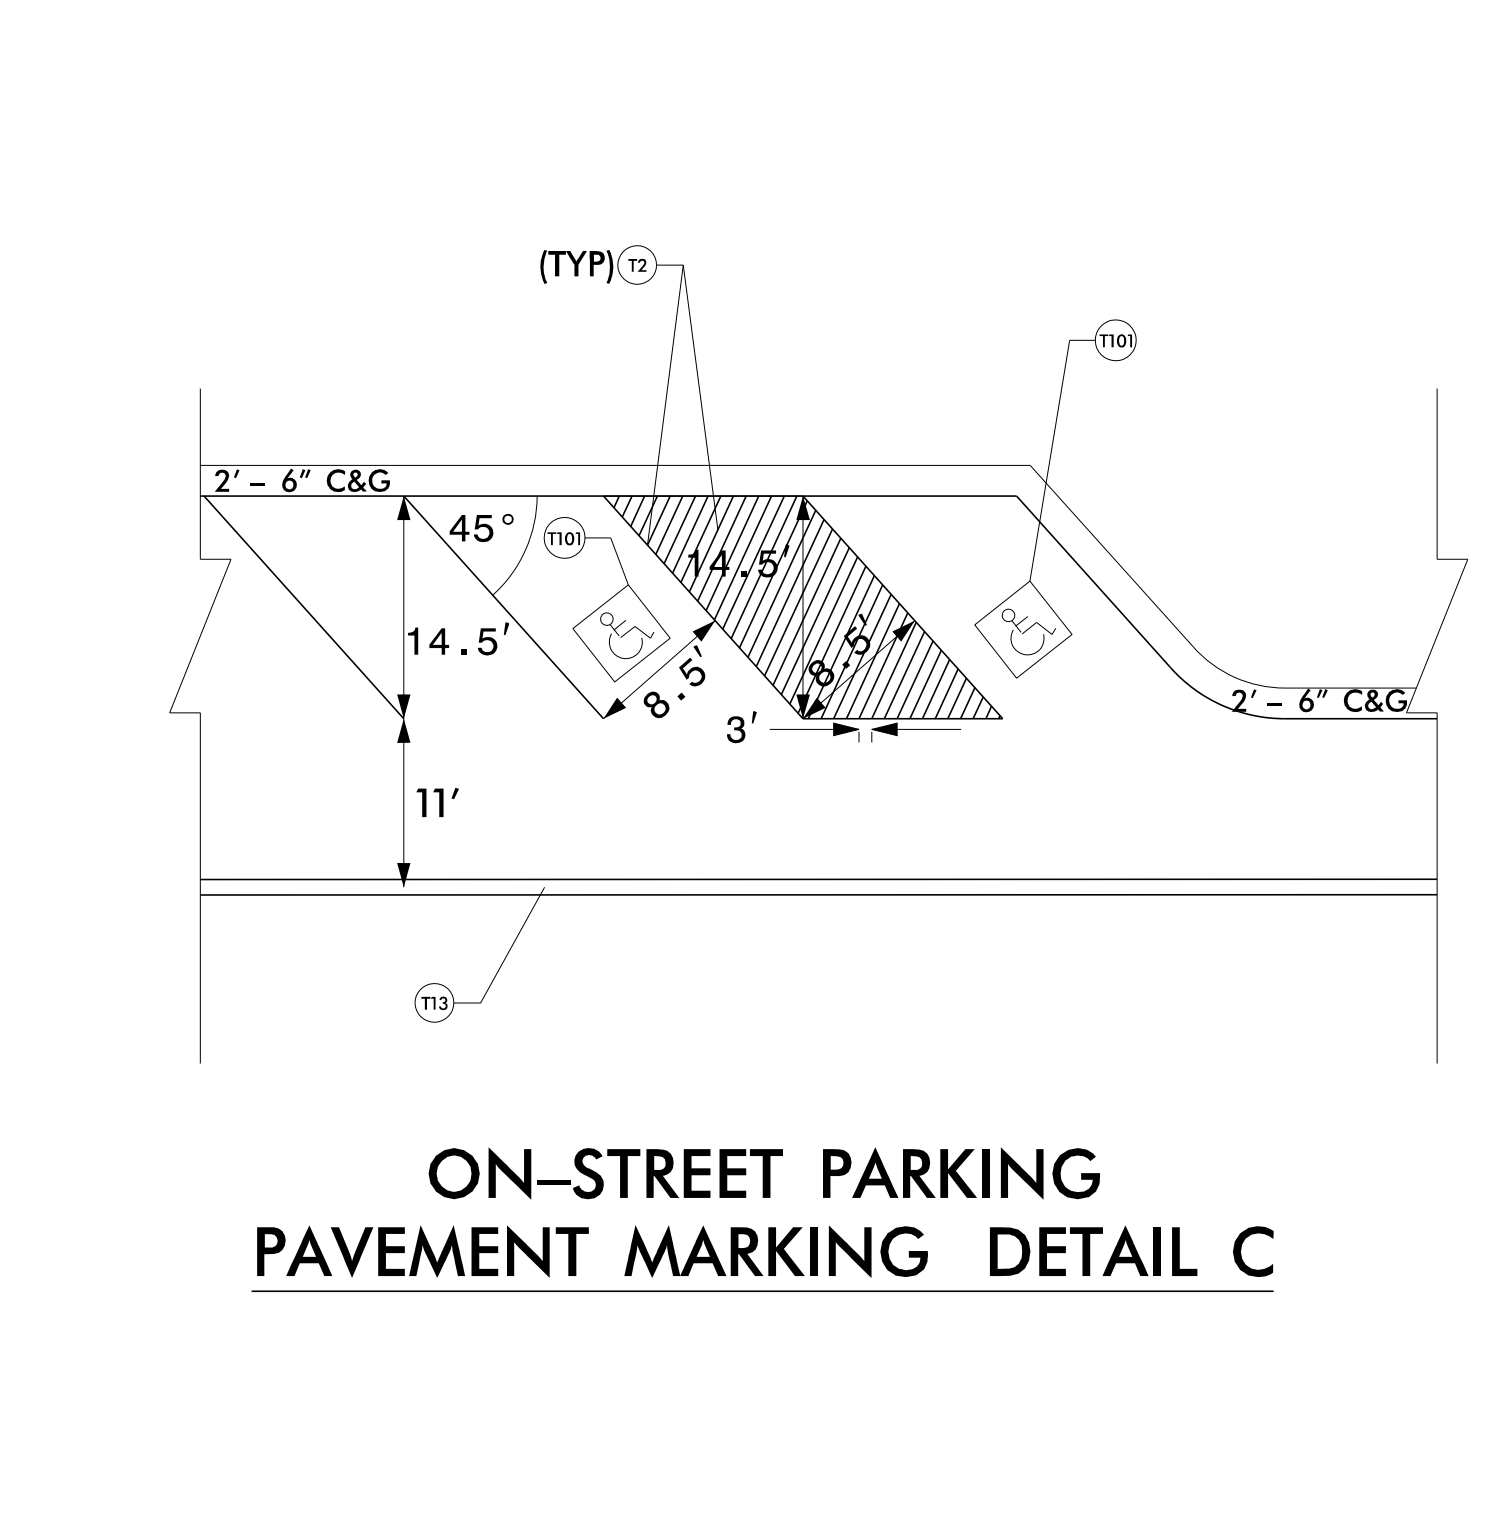
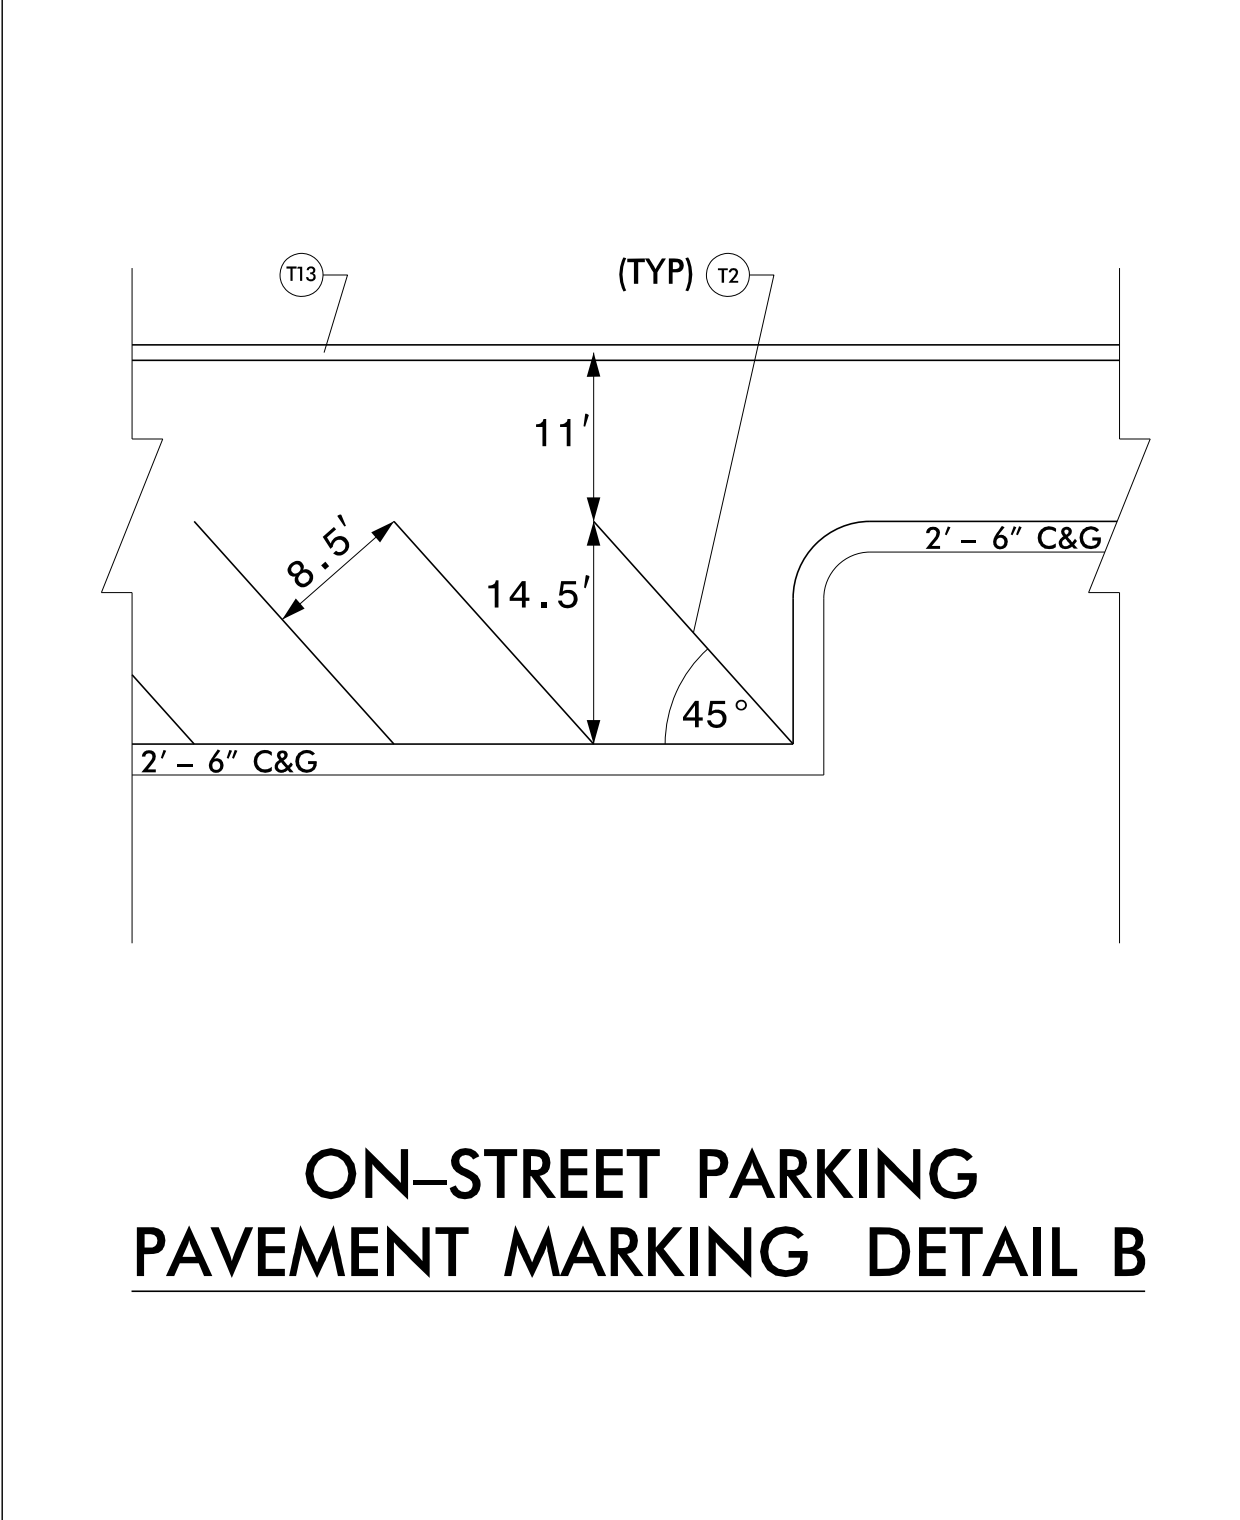
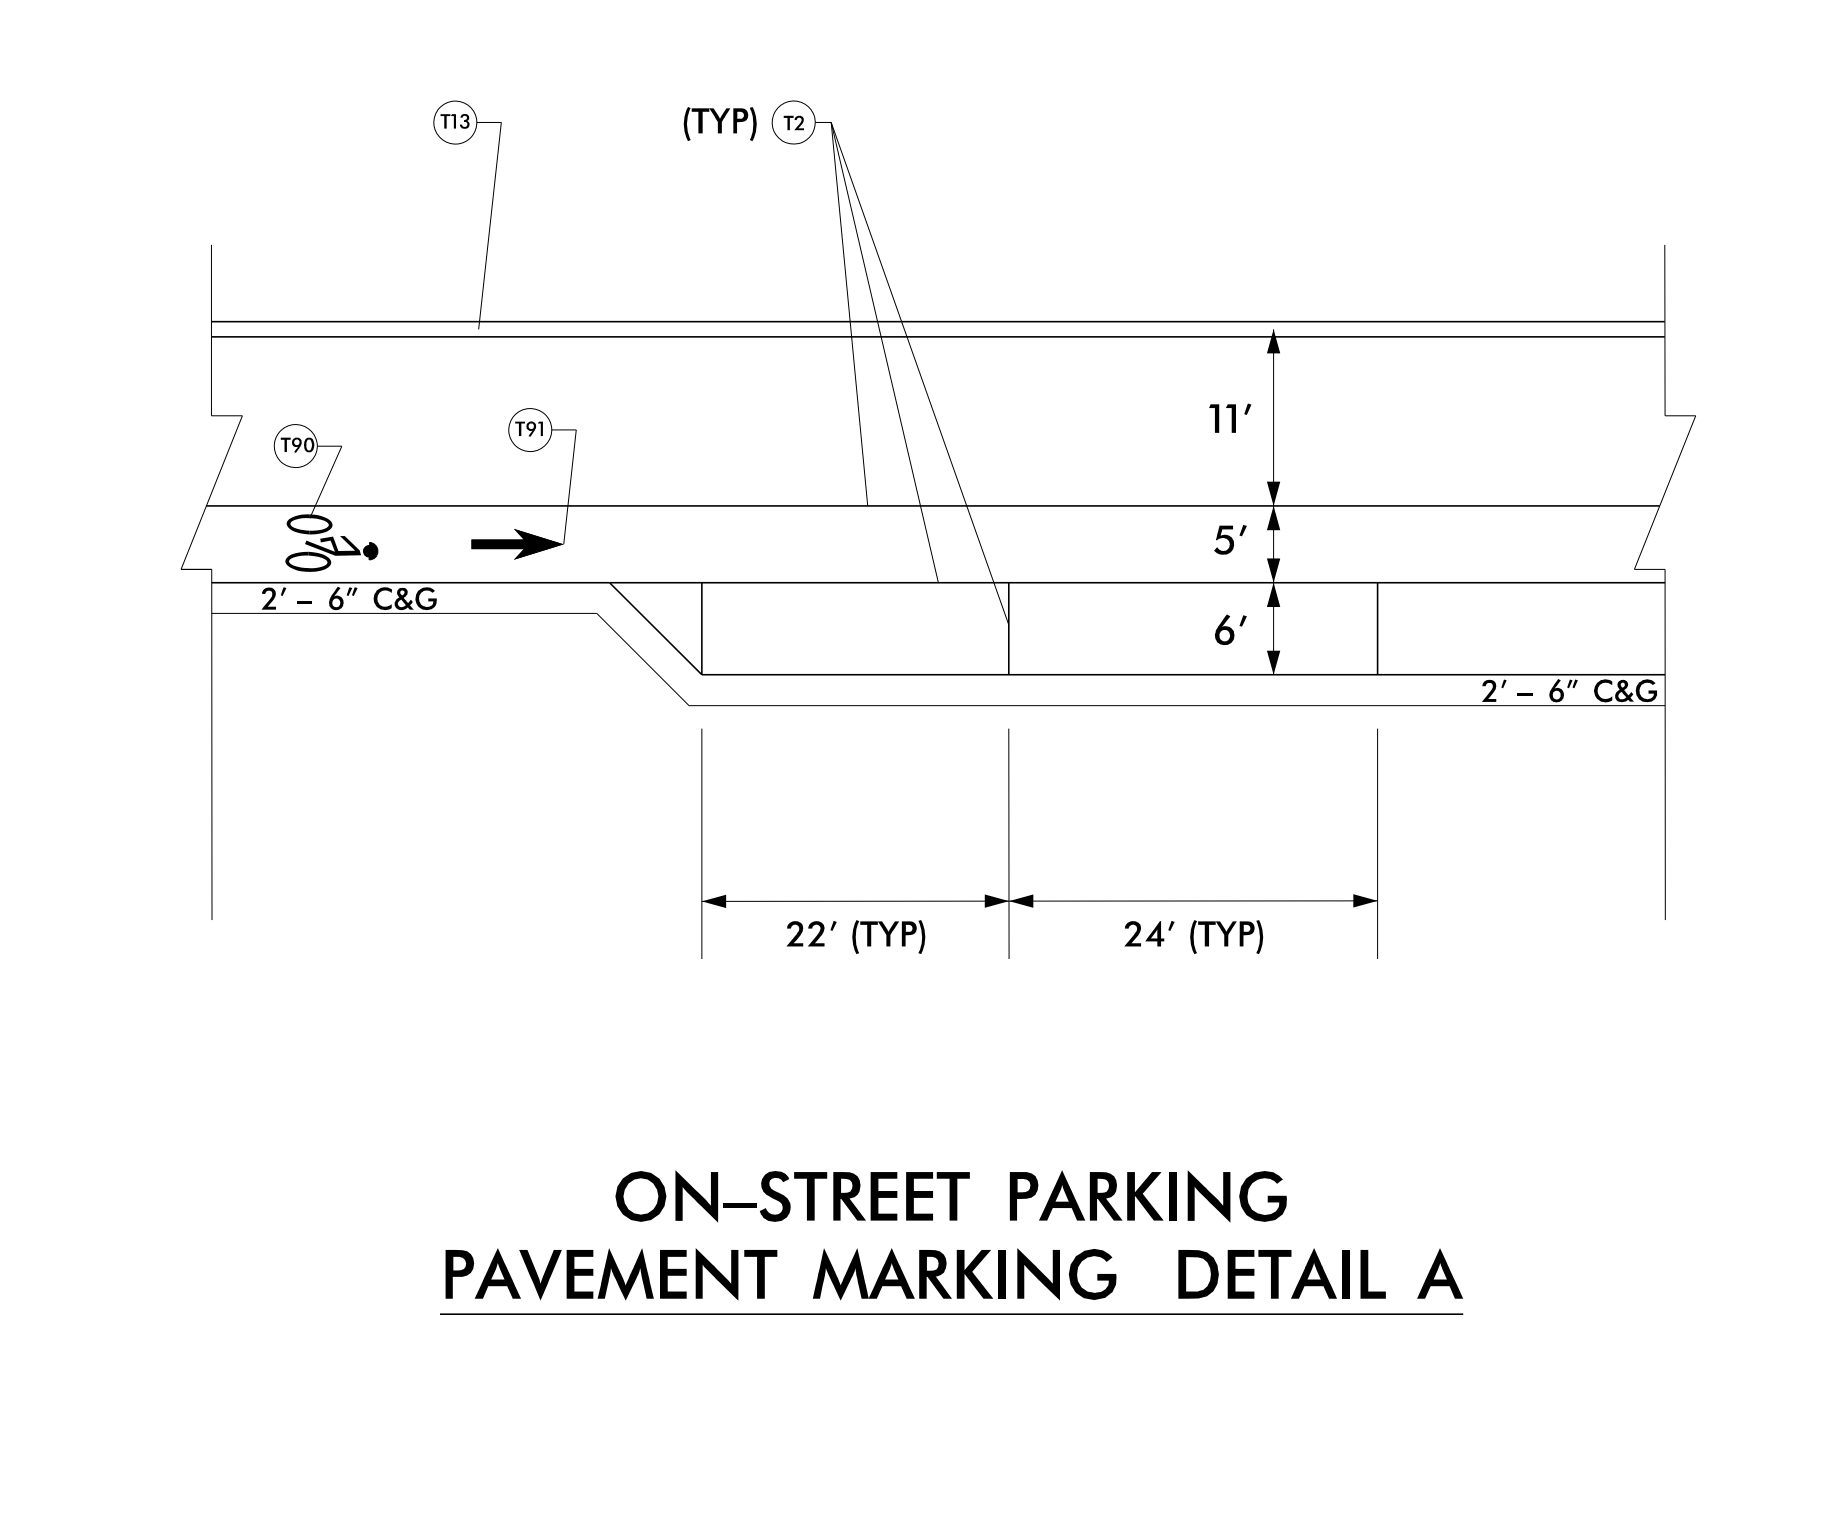


TIP NO. U-5536	SHEET NO. PMP-2A
Designed by: APPROVED: <i>Adam M. Conrad</i> <small>0000FFAFD984D...</small>	
DATE: 12/19/2024	
SEAL	
	
<b>DOCUMENT NOT CONSIDERED FINAL UNLESS ALL SIGNATURES COMPLETED</b>	
	CDM Smith Inc. 5400 Glenwood Avenue Suite 400 Raleigh, NC 27612-3228 NC COA No. F-1255



**PAVEMENT MARKING DETAILS**

10/29/2024  
 P:\V\conrad\th-0202-pw.bentley.com\pwr.pl\Documents\117240\231192\10 Transportation\04 Client Folder Structure\U5536\CADD\U5536\_TMP\_PMP\_02A.dgn  
 User: CONRADAM