
Docusign Envelope ID: 7ABEB9C6-574D-4812-BEBB-4353544613AE

PROJECT REFERENCE NO. SHEET NO. UC-02

STATE OF NORTH CAROLINA DIVISION OF HIGHWAYS

UTILITIES PLAN SHEET SYMBOLS

PROPOSED WATER SYMBOLS

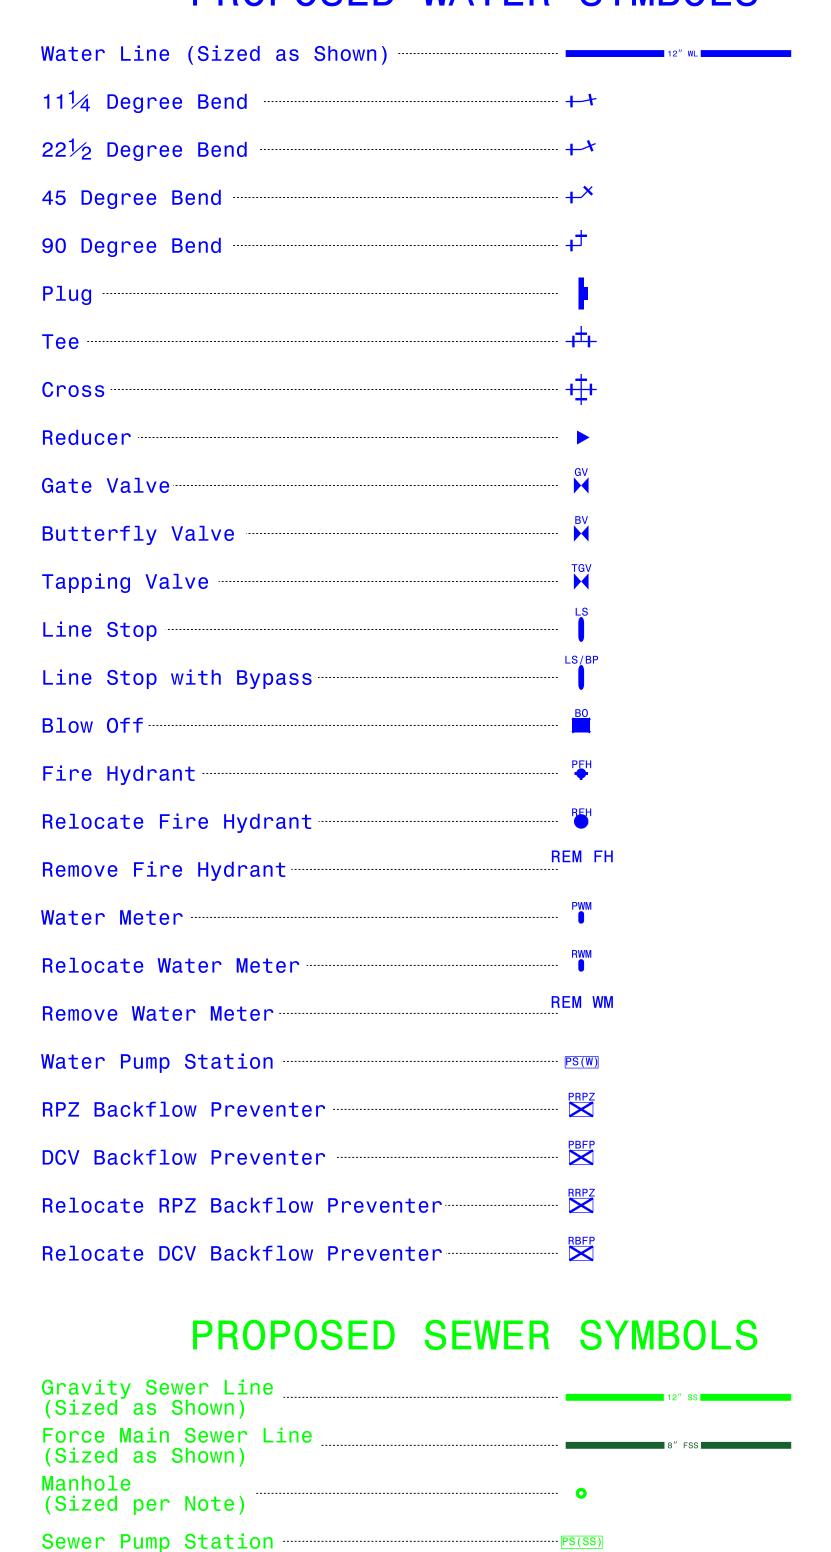

| | PROPOSED MISCELL | ANOUS UTILITIES SYMBOLS | 3 |
|---|--|--------------------------------|----------|
| Power Pole | Ь | Thrust Block | |
| Telephone Pole | - o - | Air Release Valve | AR |
| Joint Use Pole | -6- | Utility Vault | UV |
| Telephone Pedestal | TEL PED | Concrete Pier | CP. |
| Utility Line by Others (Type as Shown) | PROP O/H POW LINES | Steel Pier | SP |
| Trenchless Installation | | Plan Note | • |
| Encasement by Open Cut | 24" FNCAS RY OC | Pay Item Note | |
| Encasement | 24" ENCASEMENT | | PAY ITEM |
| | EXISTING U | JTILITIES SYMBOLS | |
| Power Pole | | *Underground Power Line | |
| Telephone Pole | - - | *Underground Telephone Cable | |
| Joint Use Pole | ······································ | *Underground Telephone Conduit | |
| | | | |

Utility Pole -----Utility Pole with Base ----H-Frame Pole ──● Power Transmission Line Tower -----Water Manhole Power Manhole Telephone Manhole ① Sanitary Sewer Manhole Hand Hole for Cable ----Power Transformer -----Telephone Pedestal CATV Pedestal Gas Valve ----Gas Meter Located Miscellaneous Utility Object o Abandoned According to Utility Records --- AATUR E.O.I. End of Information

| onder ground rower Erne | |
|---|--------------------|
| *Underground Telephone Cable | |
| *Underground Telephone Conduit | |
| *Underground Fiber Optics Telephone Cable | |
| *Underground TV Cable | |
| *Underground Fiber Optics TV Cable | |
| *Underground Gas Pipeline | |
| Aboveground Gas Pipeline | A/G Gas |
| *Underground Water Line | |
| Aboveground Water Line | A/G Water |
| *Underground Gravity Sanitary Sewer Line | |
| Aboveground Gravity Sanitary Sewer Line | A/G Sanitary Sewer |
| *Underground SS Forced Main Line | |
| Underground Unknown Utility Line | |
| SUE Test Hole | |
| Water Meter | |
| Water Valve | ⊗ |
| Fire Hydrant | |
| Sanitary Sewer Cleanout | (|
| | |