
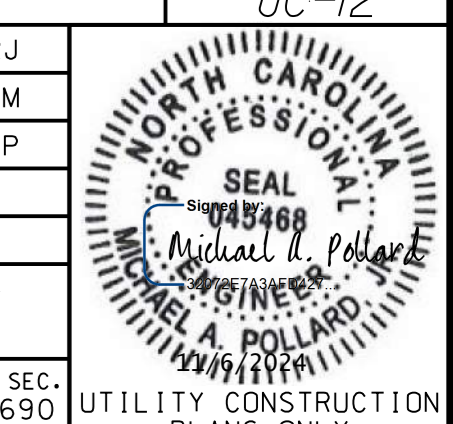
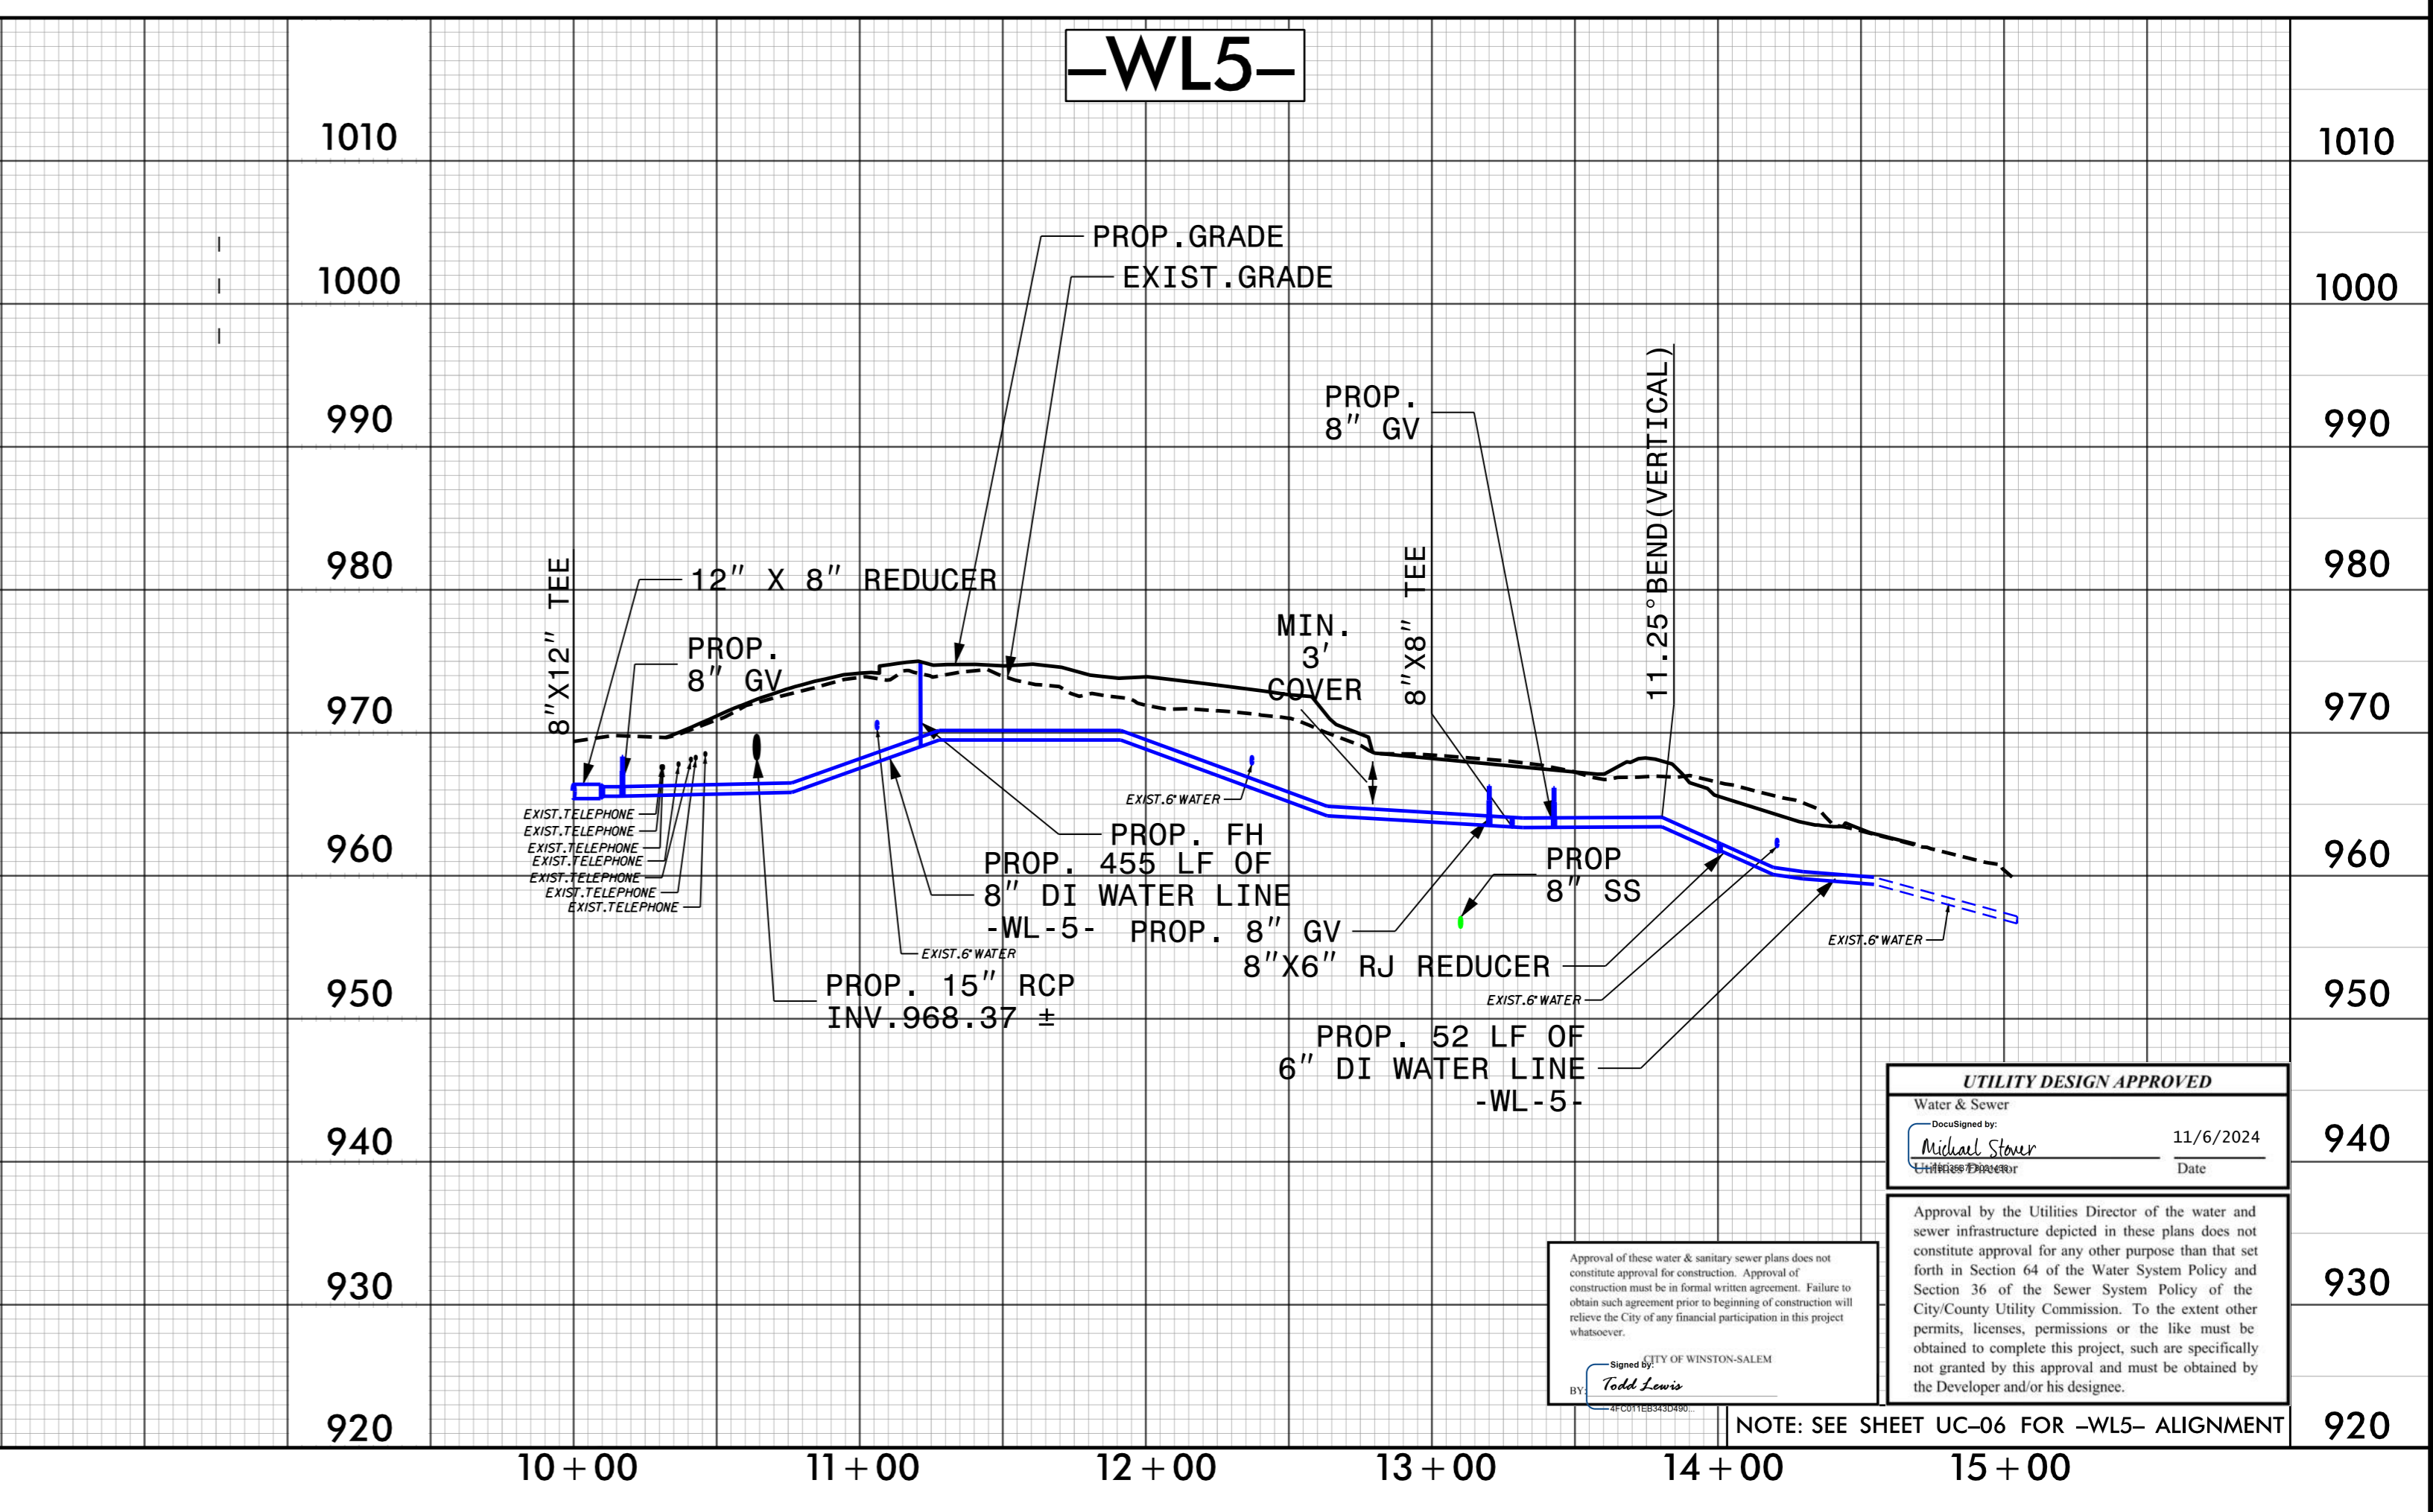
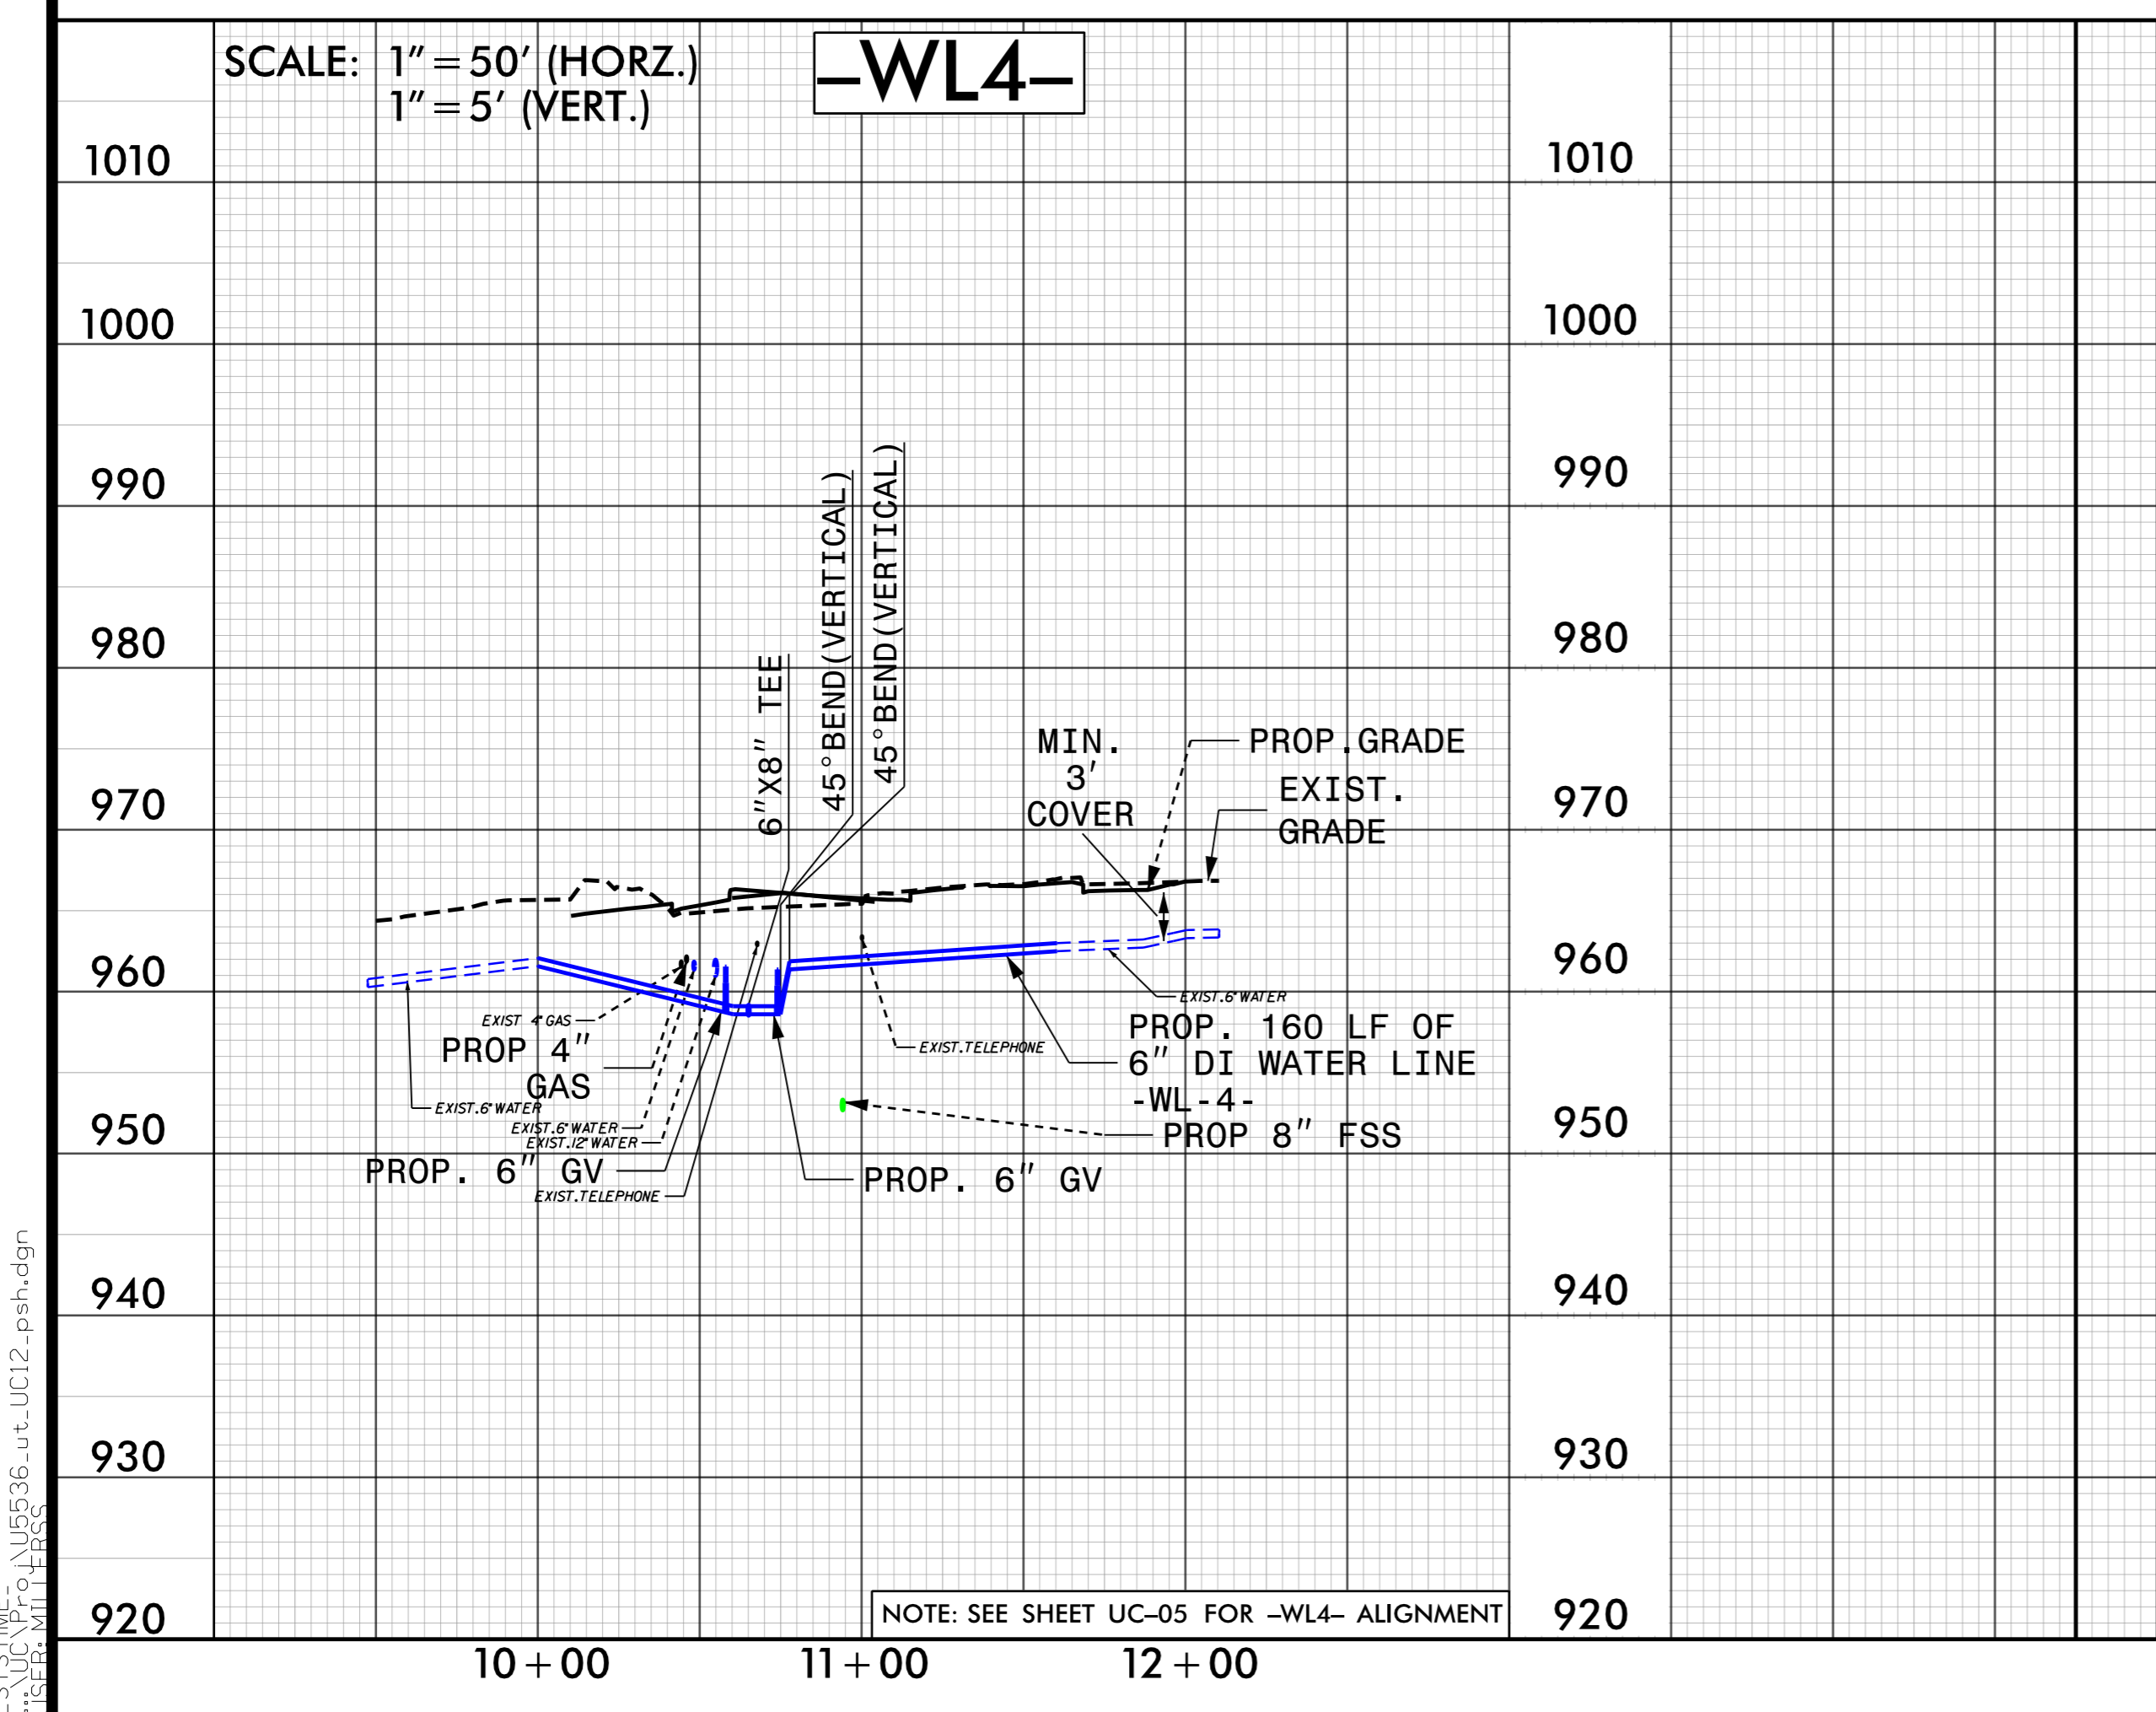
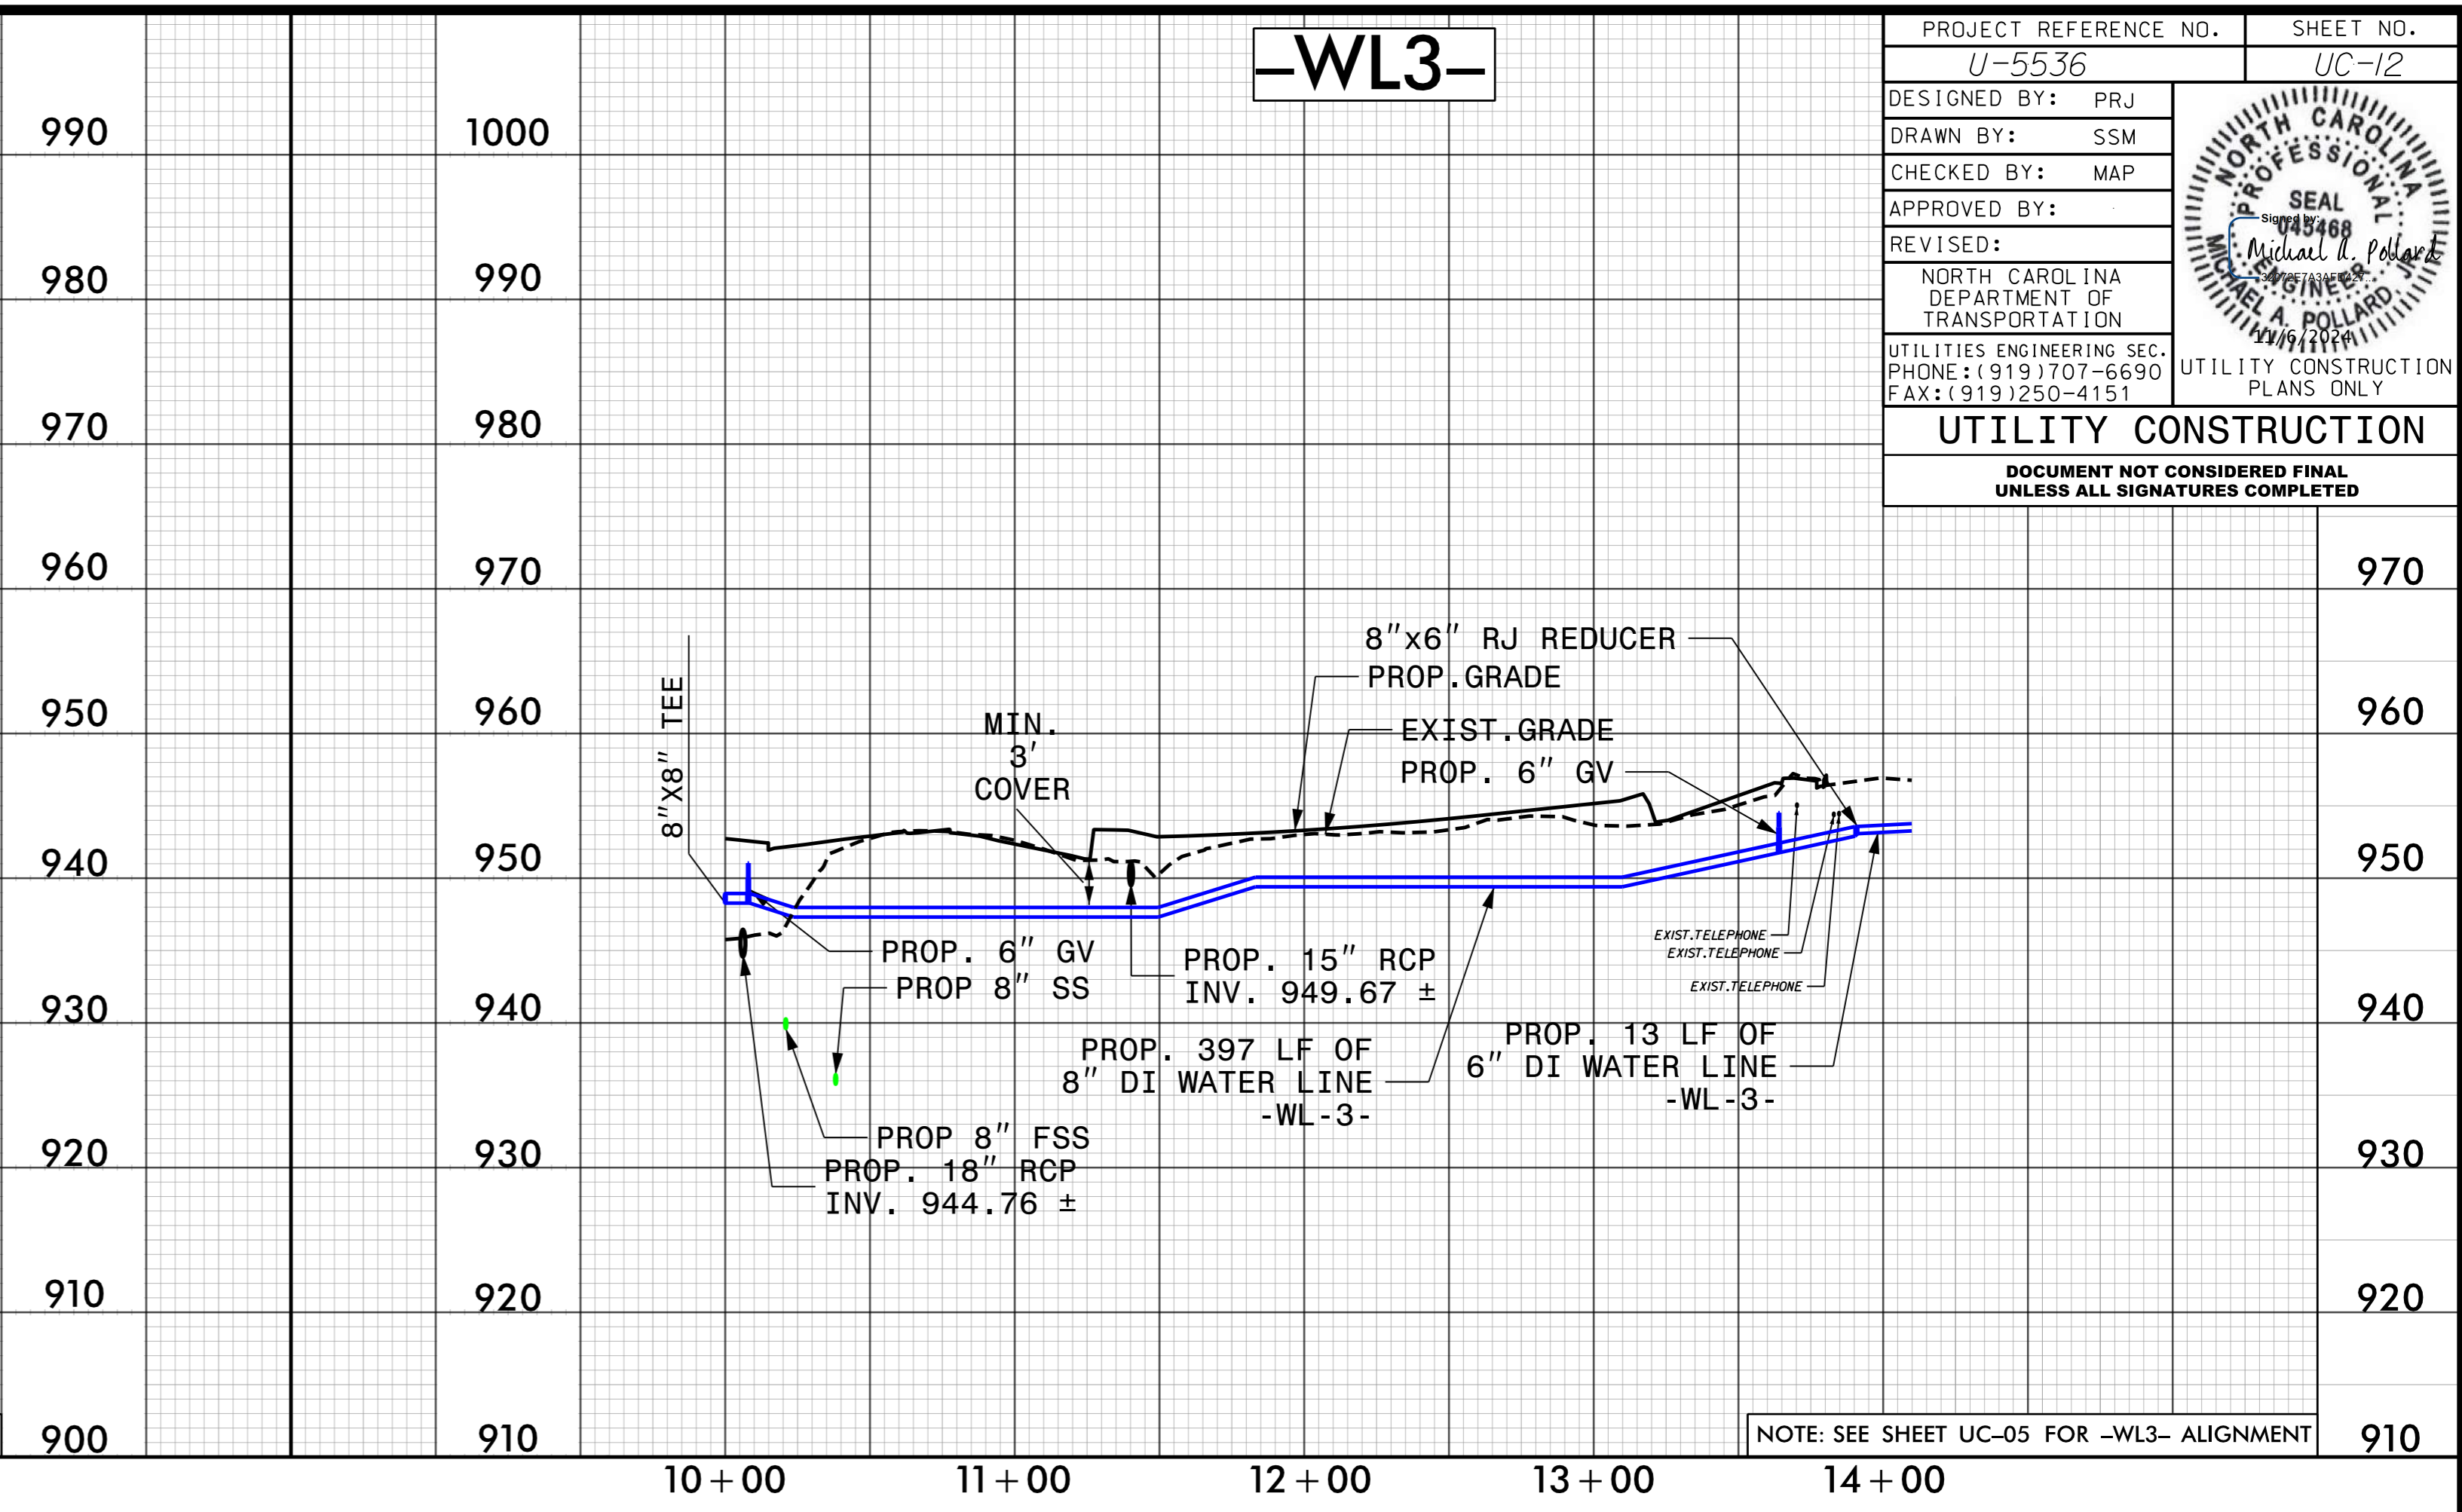
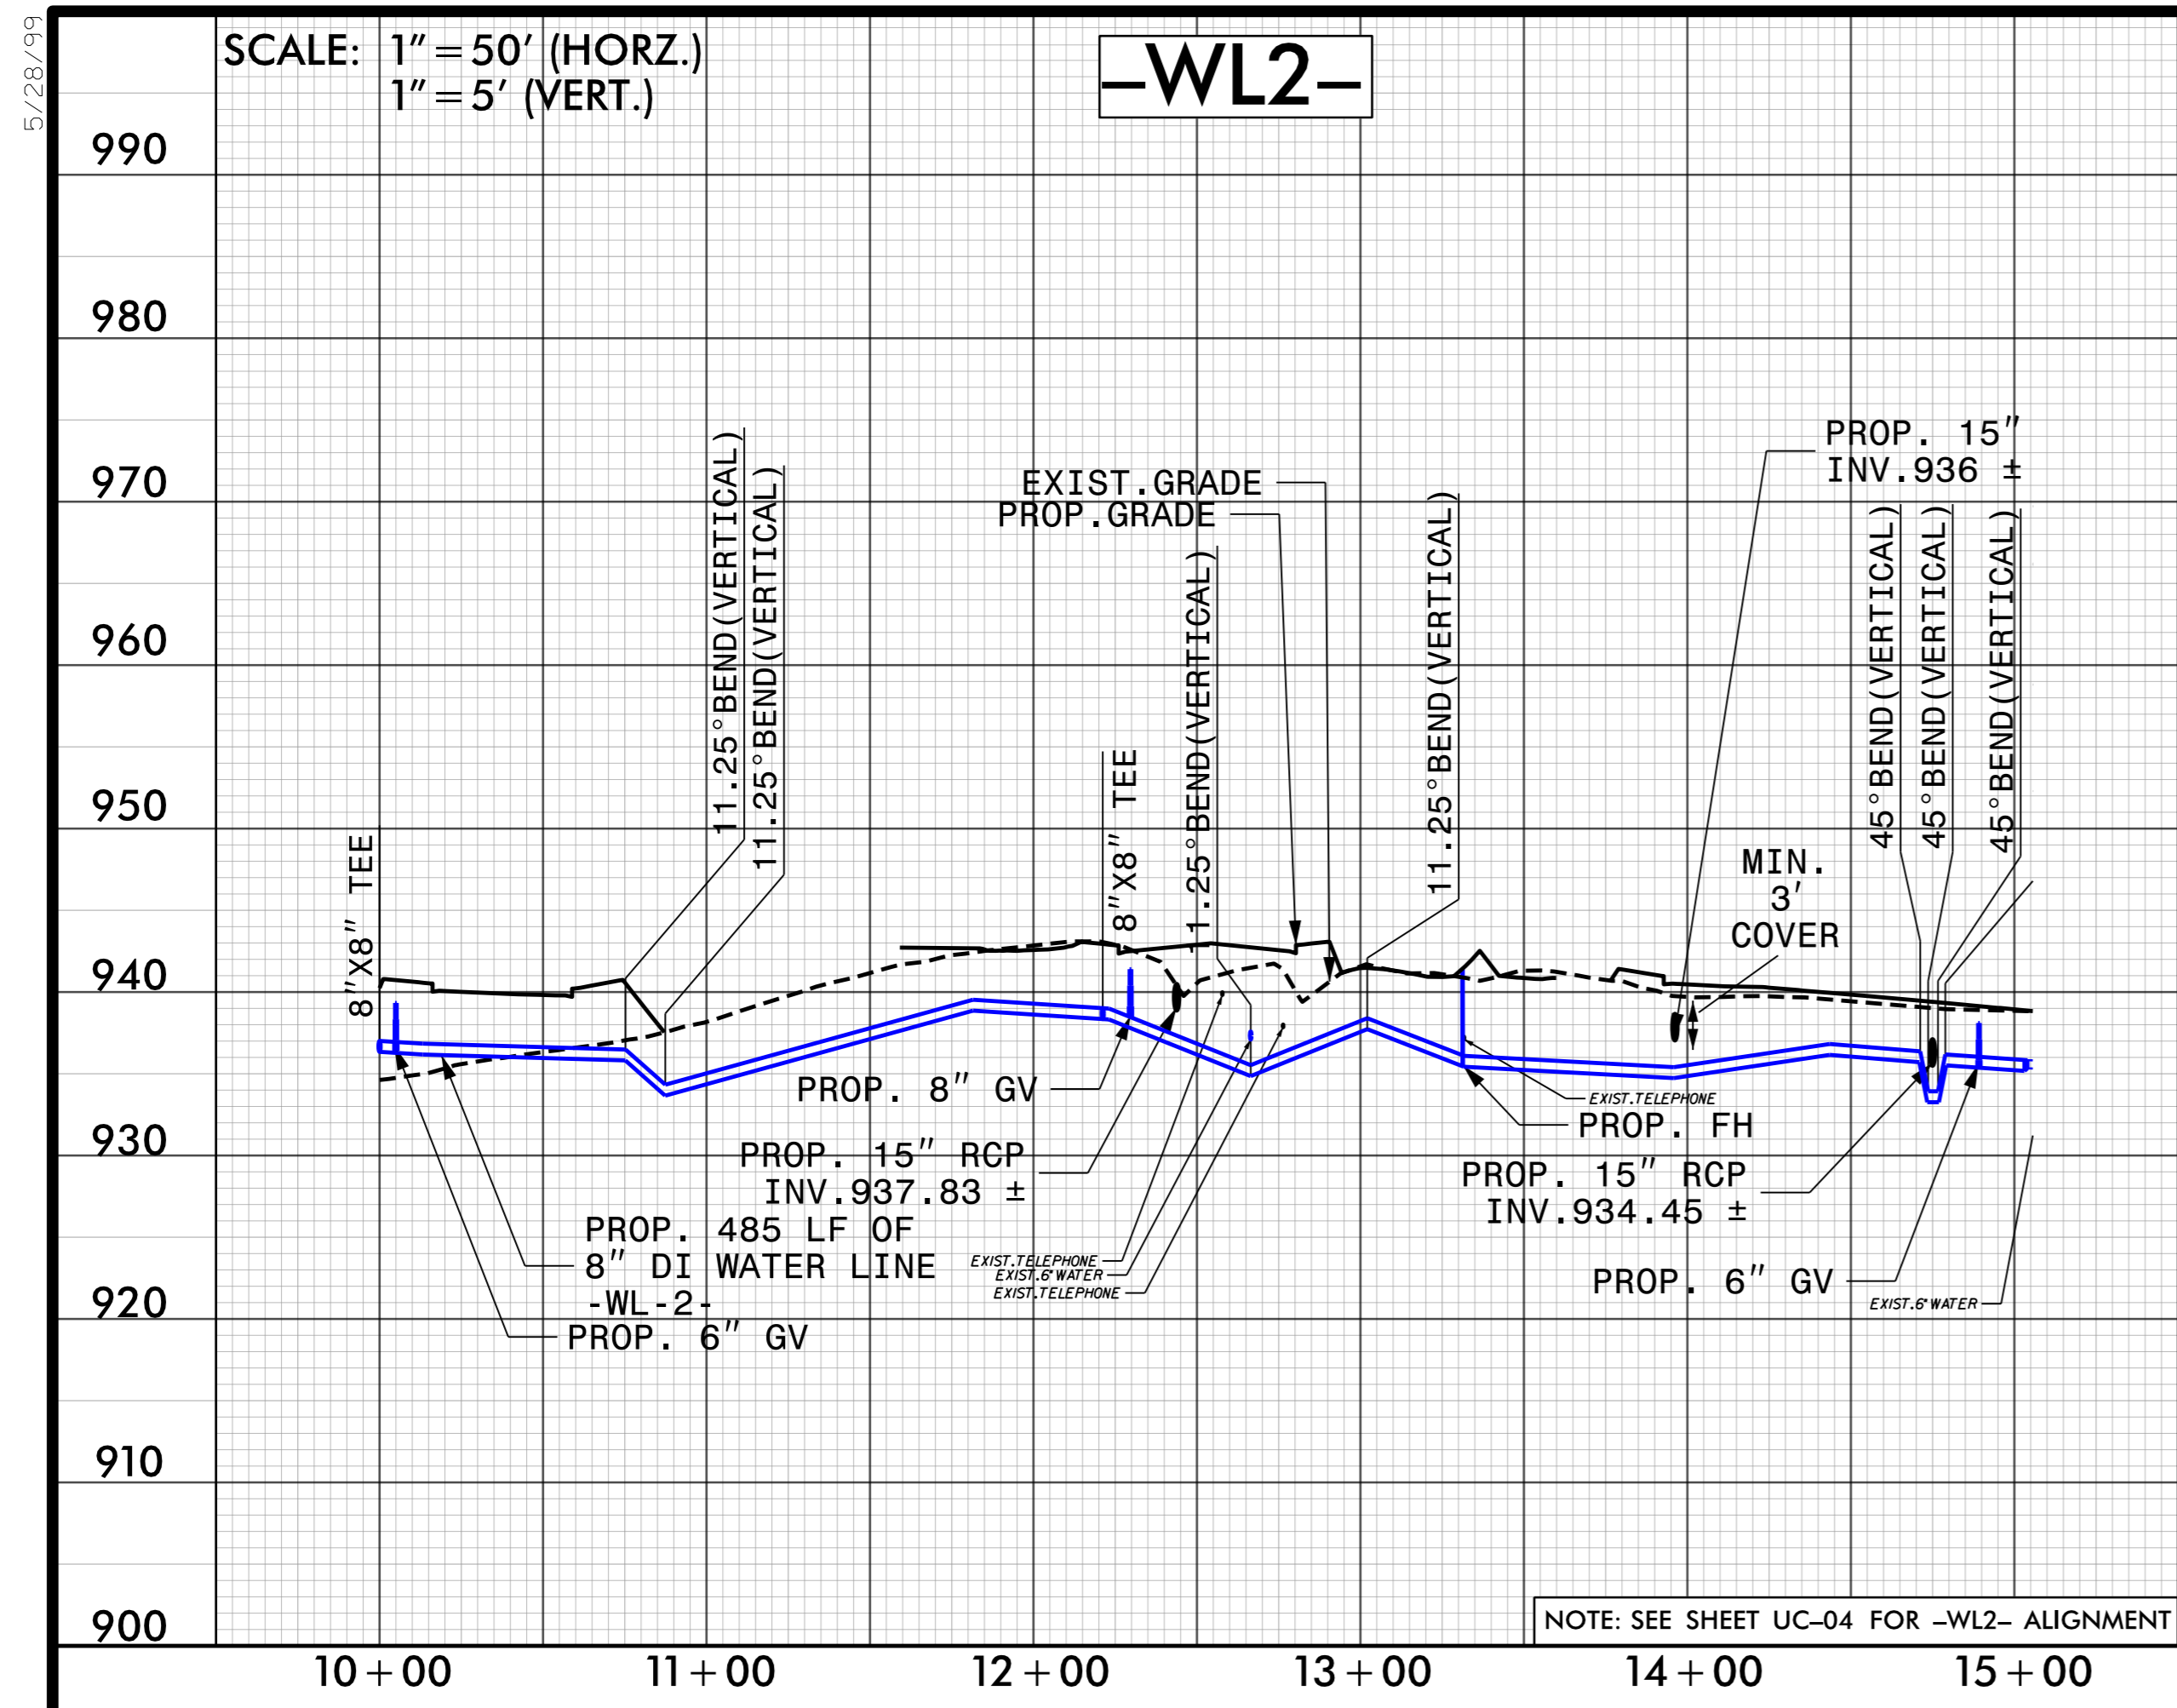



PROJECT REFERENCE NO.	SHEET NO.
U-5536	UC-12
DESIGNED BY: PRJ	
DRAWN BY: SSM	
CHECKED BY: MAP	
APPROVED BY:	
REVISED:	NORTH CAROLINA DEPARTMENT OF TRANSPORTATION
UTILITIES ENGINEERING SEC. PHONE: (919) 707-6690 FAX: (919) 250-4151	
UTILITY CONSTRUCTION PLANS ONLY	
UTILITY CONSTRUCTION	
DOCUMENT NOT CONSIDERED FINAL UNLESS ALL SIGNATURES COMPLETED	

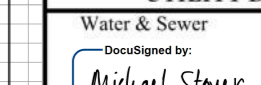

UTILITY DESIGN APPROVED	
Water & Sewer	Date: 11/6/2024
Designed by: 	
Utilities Director	

Approval of these water & sanitary sewer plans does not constitute approval for construction. Approval of construction must be in formal written agreement. Failure to obtain such agreement prior to beginning of construction will relieve the City of any financial participation in this project whatsoever.

Approved by:  Todd Lewis, City of Winston-Salem

-SYSTEM-
FILED:
11/6/2024 10:00 AM
UC12.psh.dgn