


5/28/99

SCALE: 1" = 50' (HORZ.)
1" = 5' (VERT.)

-WL8-

PROJECT REFERENCE NO.	SHEET NO.
U-5536	UC-14
DESIGNED BY: PRJ	
DRAWN BY: SSM	
CHECKED BY: MAP	
APPROVED BY:	
REVISED:	NORTH CAROLINA DEPARTMENT OF TRANSPORTATION
UTILITIES ENGINEERING SEC. PHONE: (919) 707-6690 FAX: (919) 250-4151	
UTILITY CONSTRUCTION PLANS ONLY	
UTILITY CONSTRUCTION	
DOCUMENT NOT CONSIDERED FINAL UNLESS ALL SIGNATURES COMPLETED	

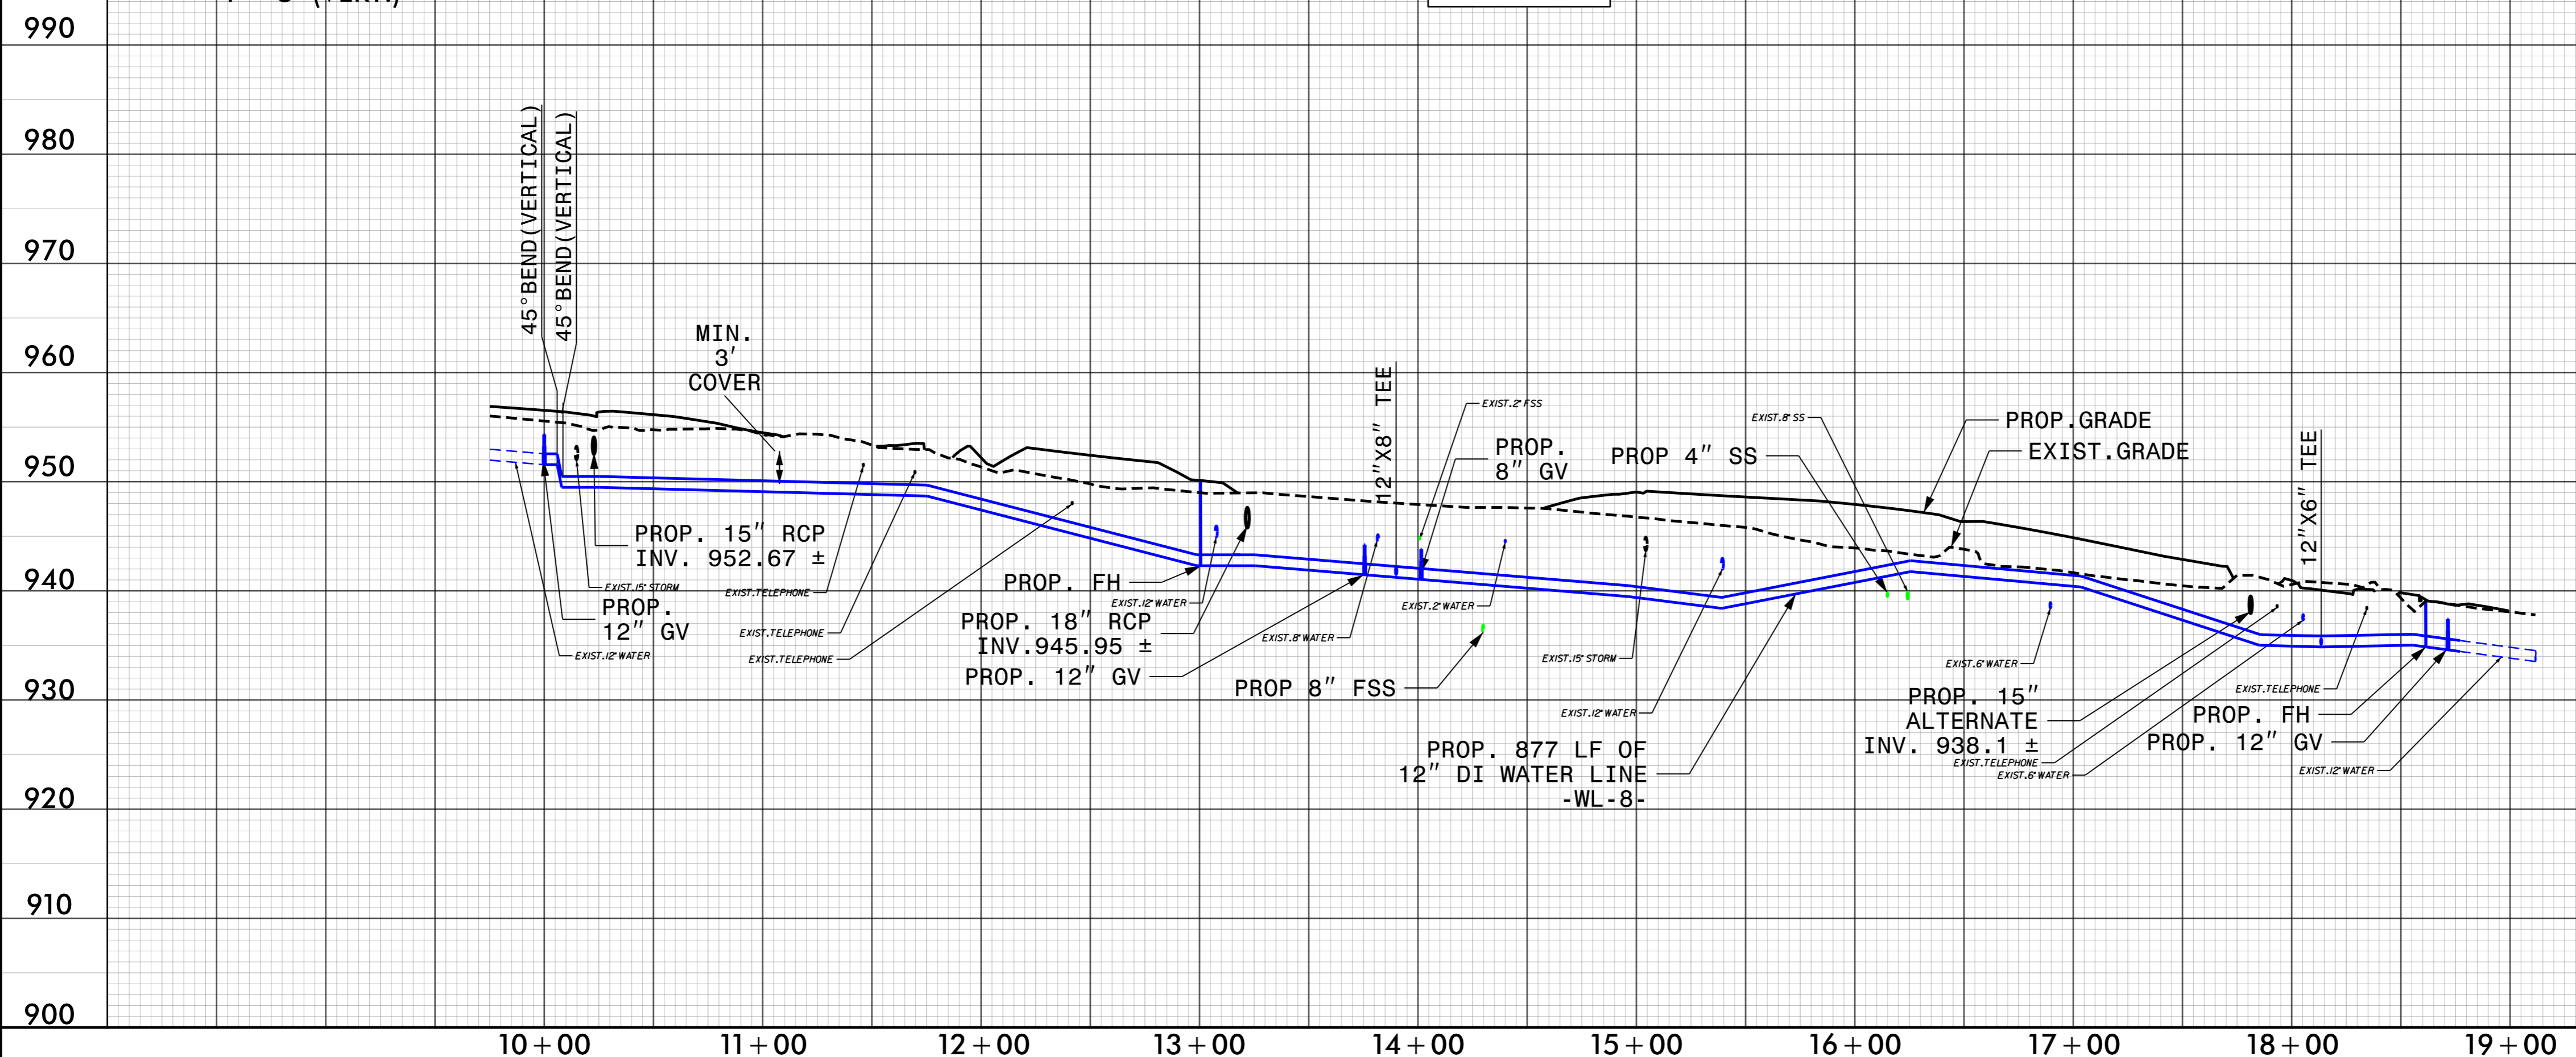

UTILITY DESIGN APPROVED

Water & Sewer

Designed by: Michael Stover Date: 11/6/2024

Approved by: Todd Lewis

Approval of these water & sanitary sewer plans does not constitute approval for any other purpose than that set forth in Section 64 of the Water System Policy and Section 36 of the Sewer System Policy of the City/County Utility Commission. To the extent other permits, licenses, permissions or the like must be obtained to complete this project, such are specifically not granted by this approval and must be obtained by the Developer and/or his designee.

Approval of these water & sanitary sewer plans does not constitute approval for any other purpose than that set forth in Section 64 of the Water System Policy and Section 36 of the Sewer System Policy of the City/County Utility Commission. To the extent other permits, licenses, permissions or the like must be obtained to complete this project, such are specifically not granted by this approval and must be obtained by the Developer and/or his designee.

BY: Todd Lewis

DATE: 11/6/2024




NOTE: SEE SHEET UC-07 AND UC-08 FOR -WL8- ALIGNMENT

SCALE: 1" = 50' (HORZ.)
1" = 5' (VERT.)

-WL9-

-WL10-

-WL11-

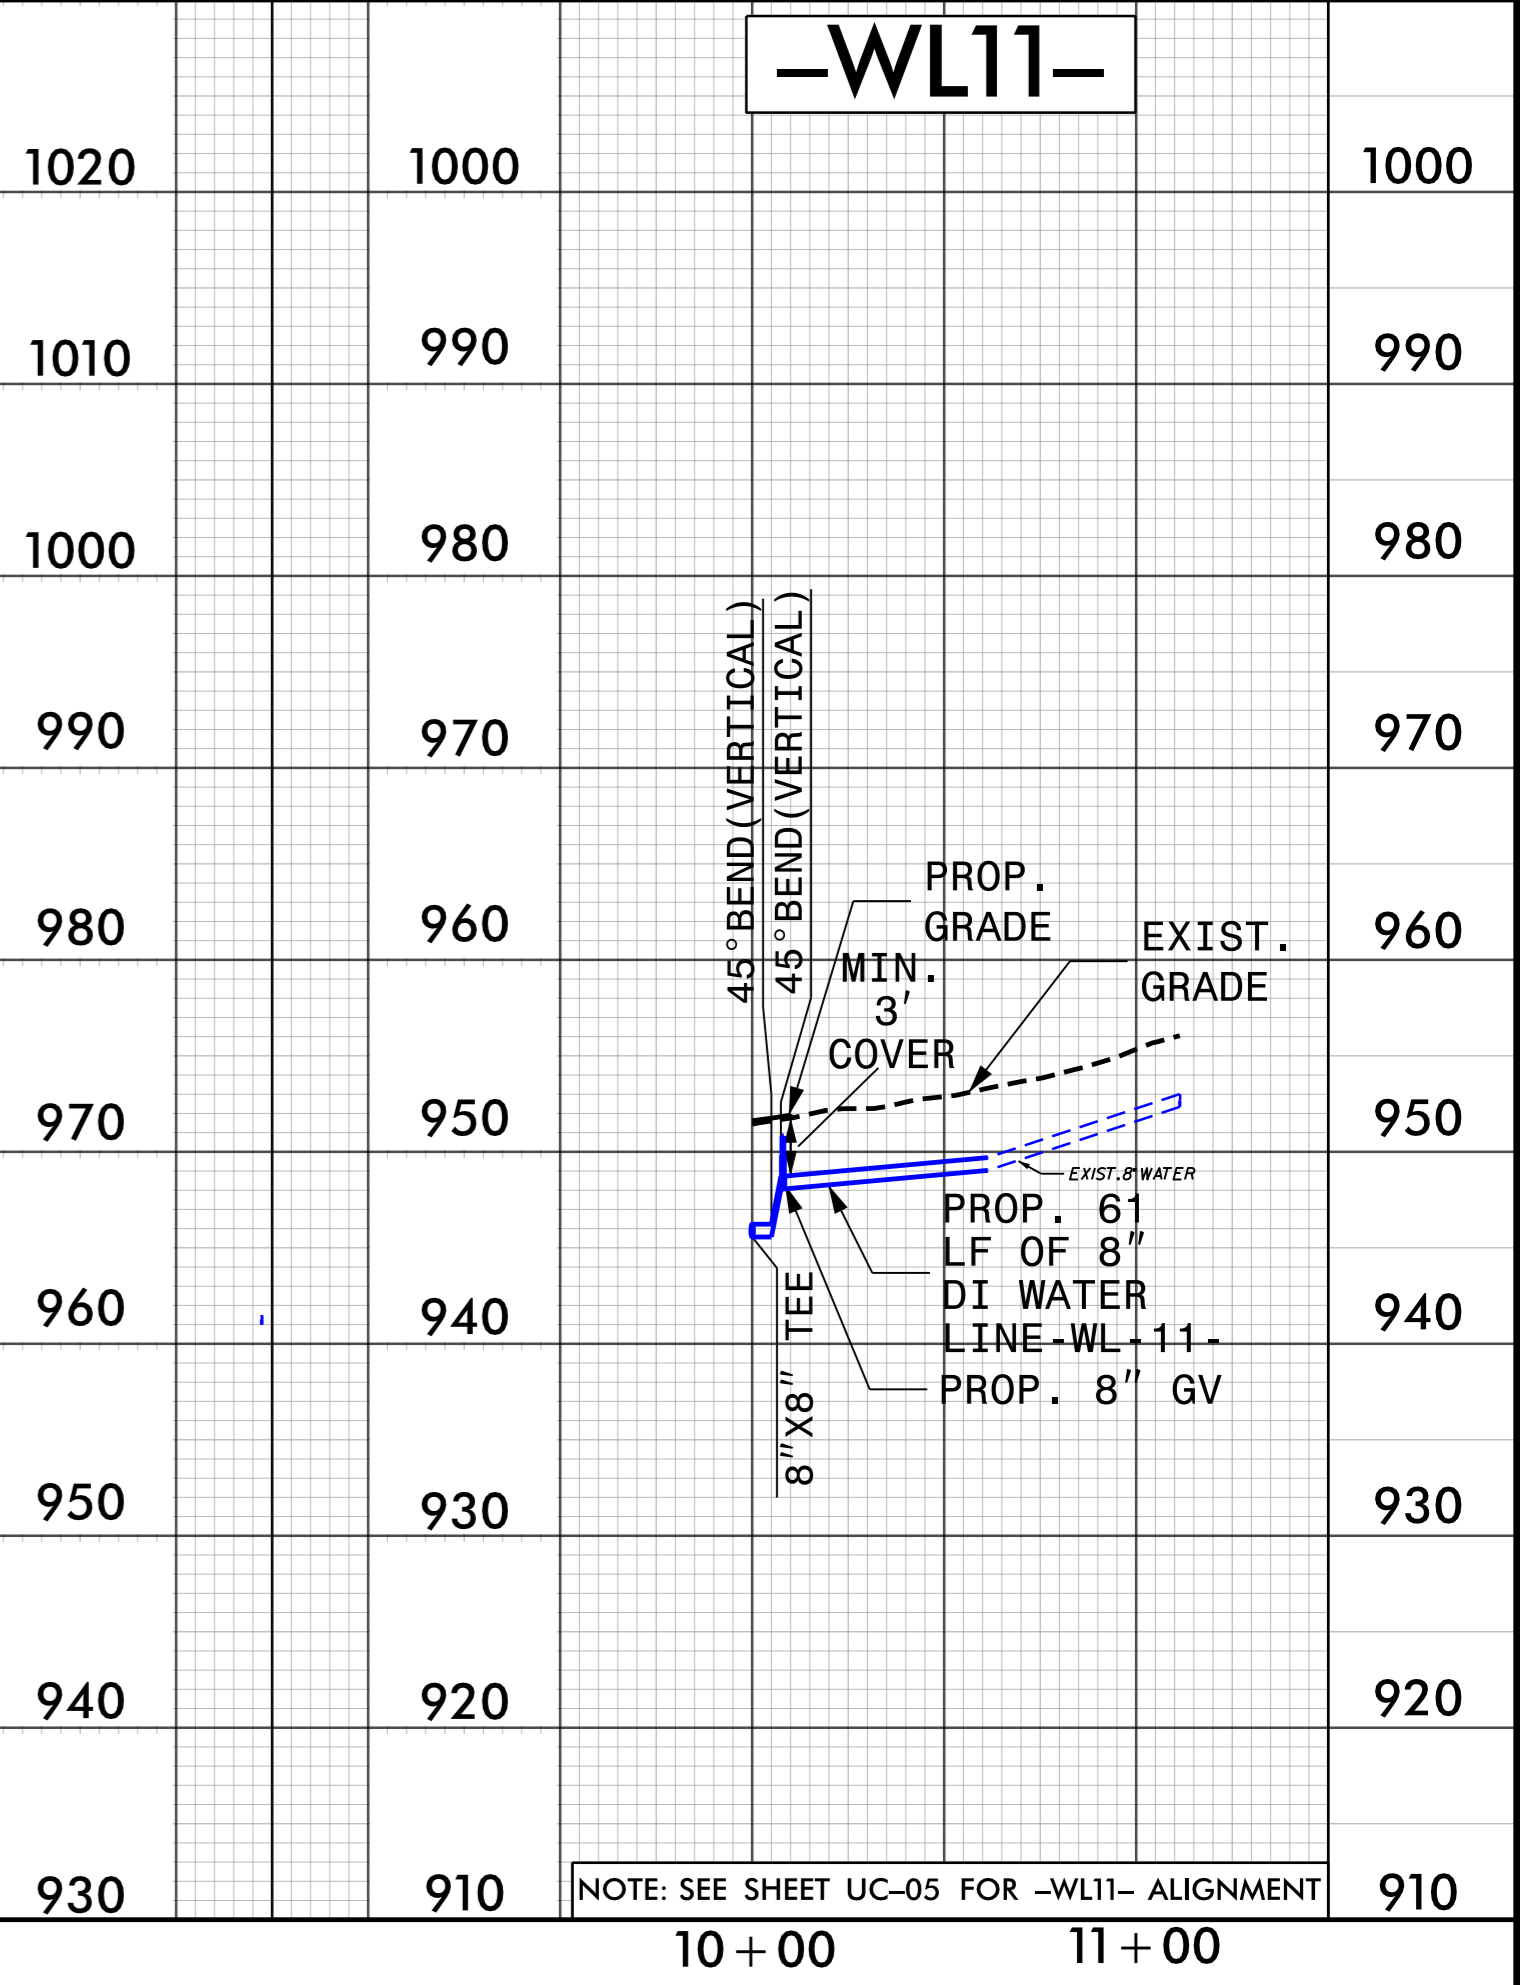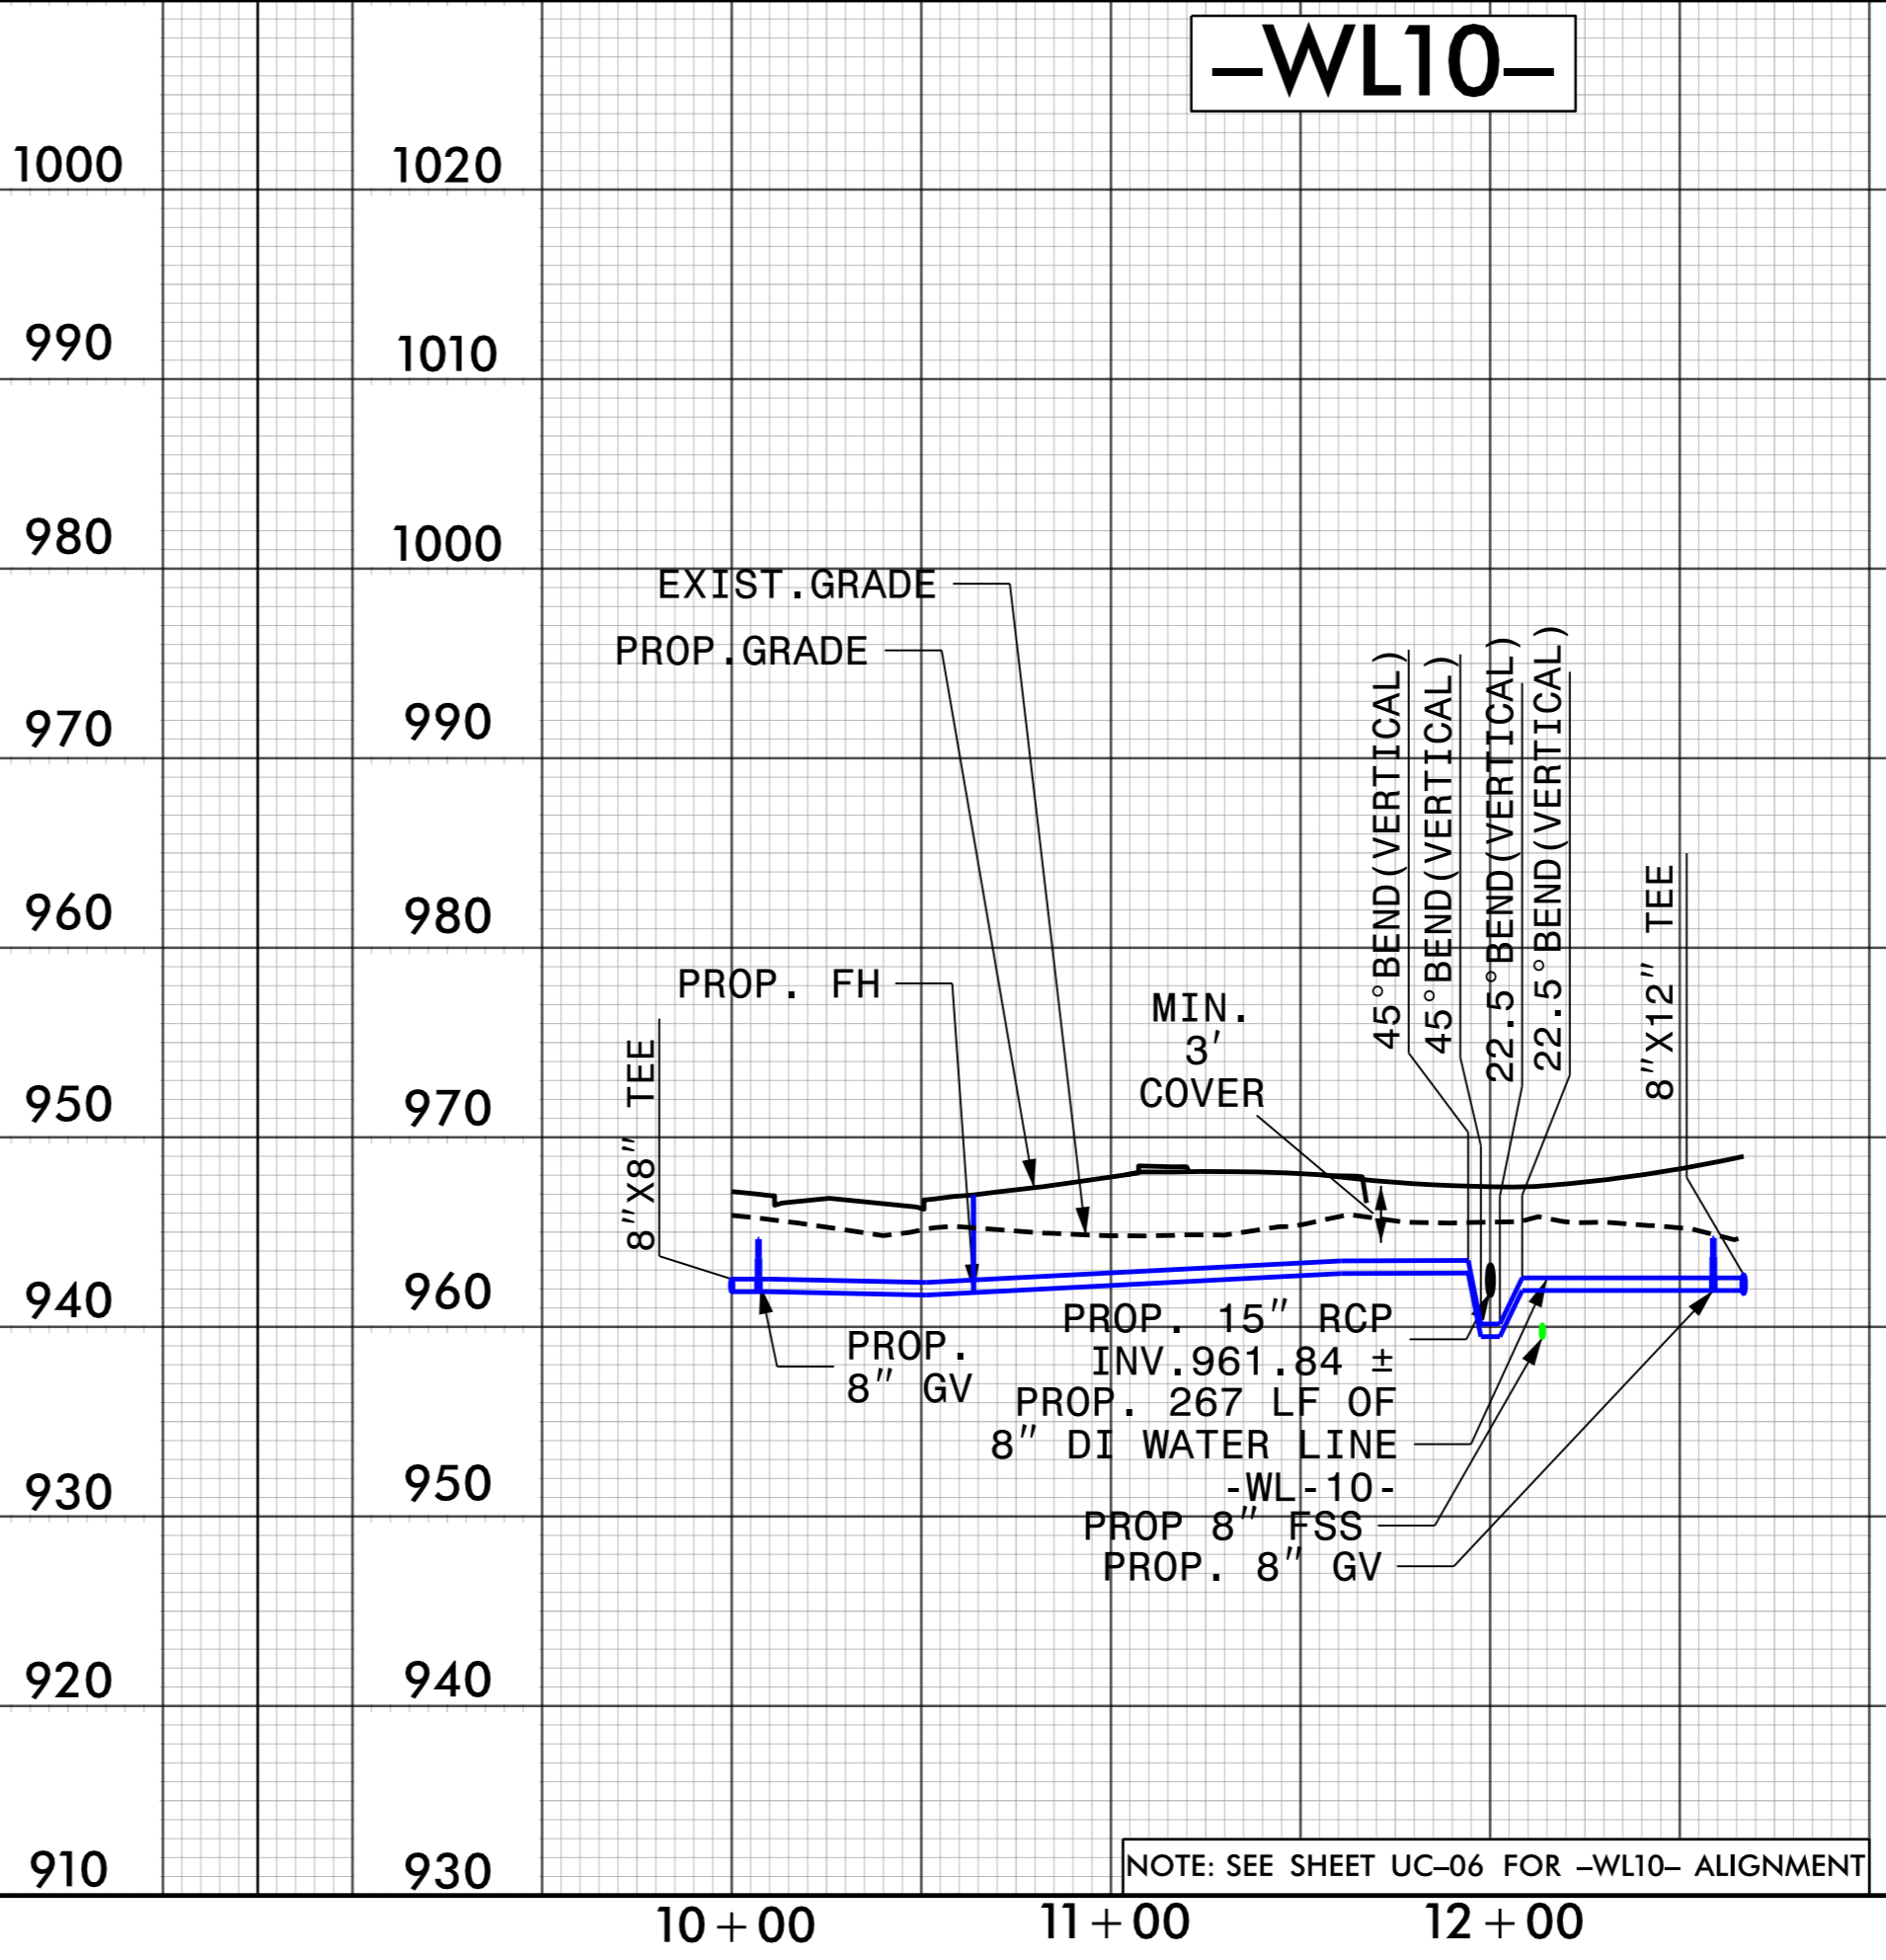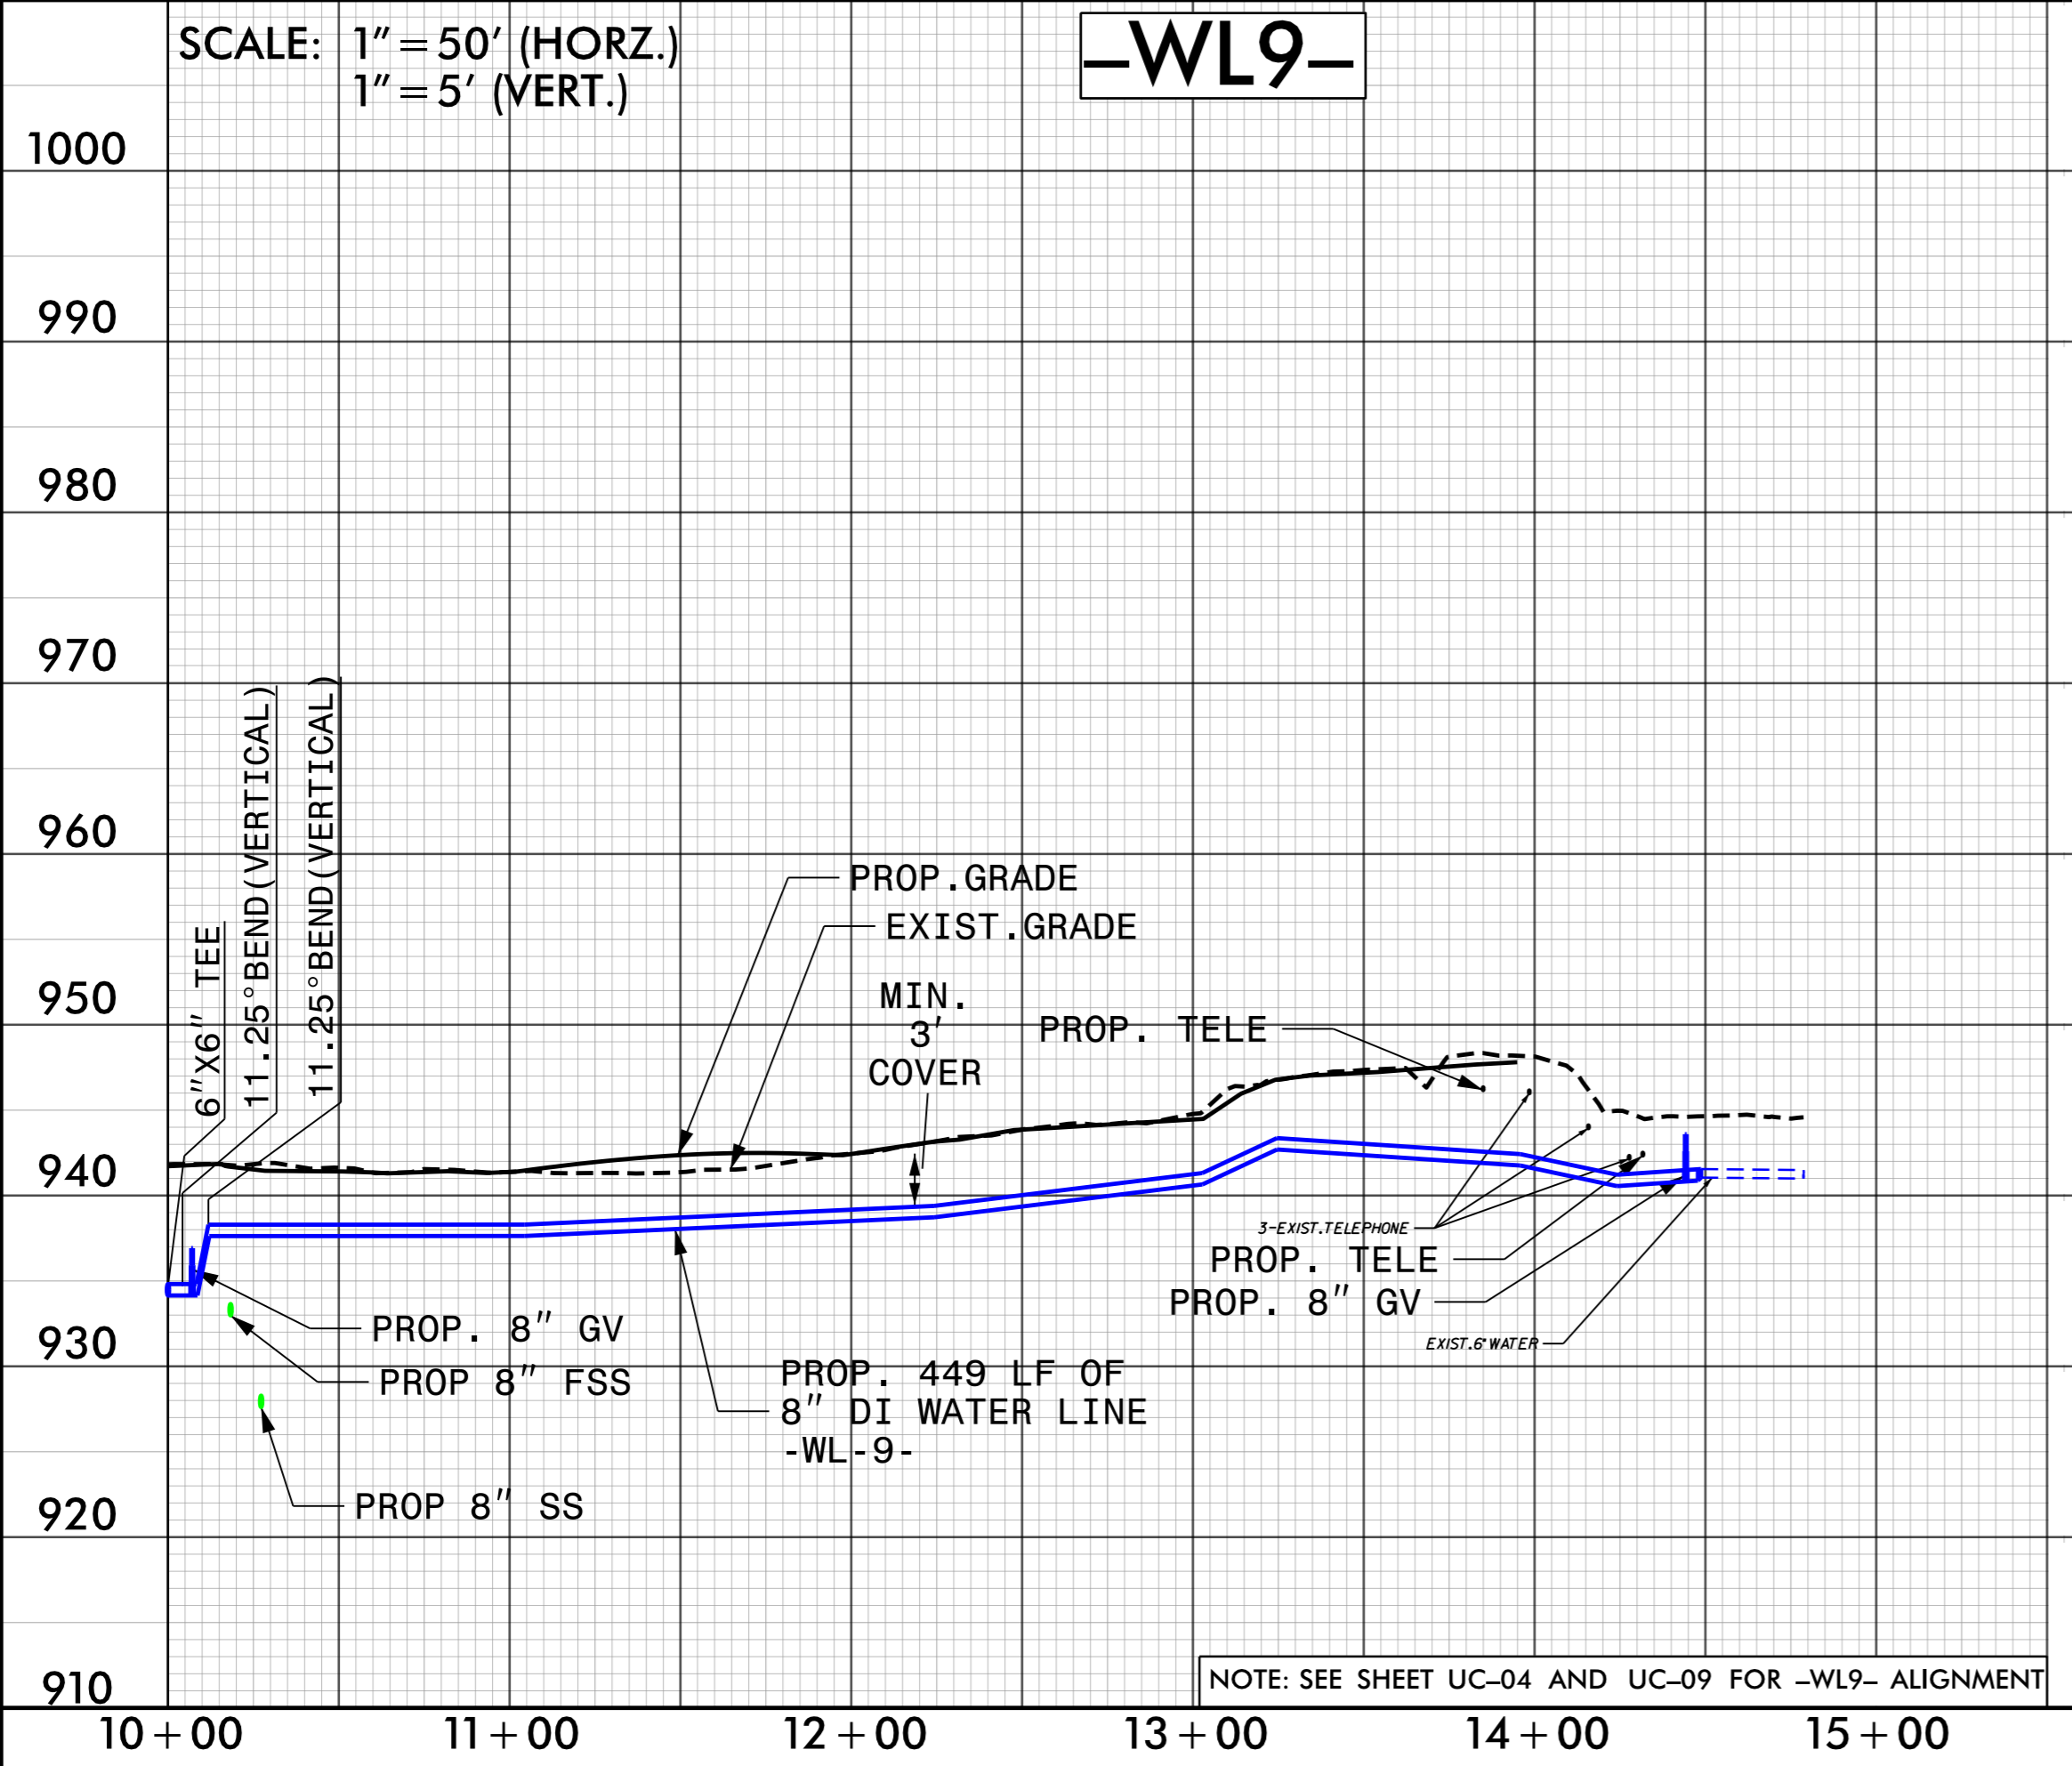

-SYSTEM-NU5536-ut-UC14-psh.dgn