


6/23/16



PROJ. REFERENCE NO.
U-5536

SHEET NO.
X-29

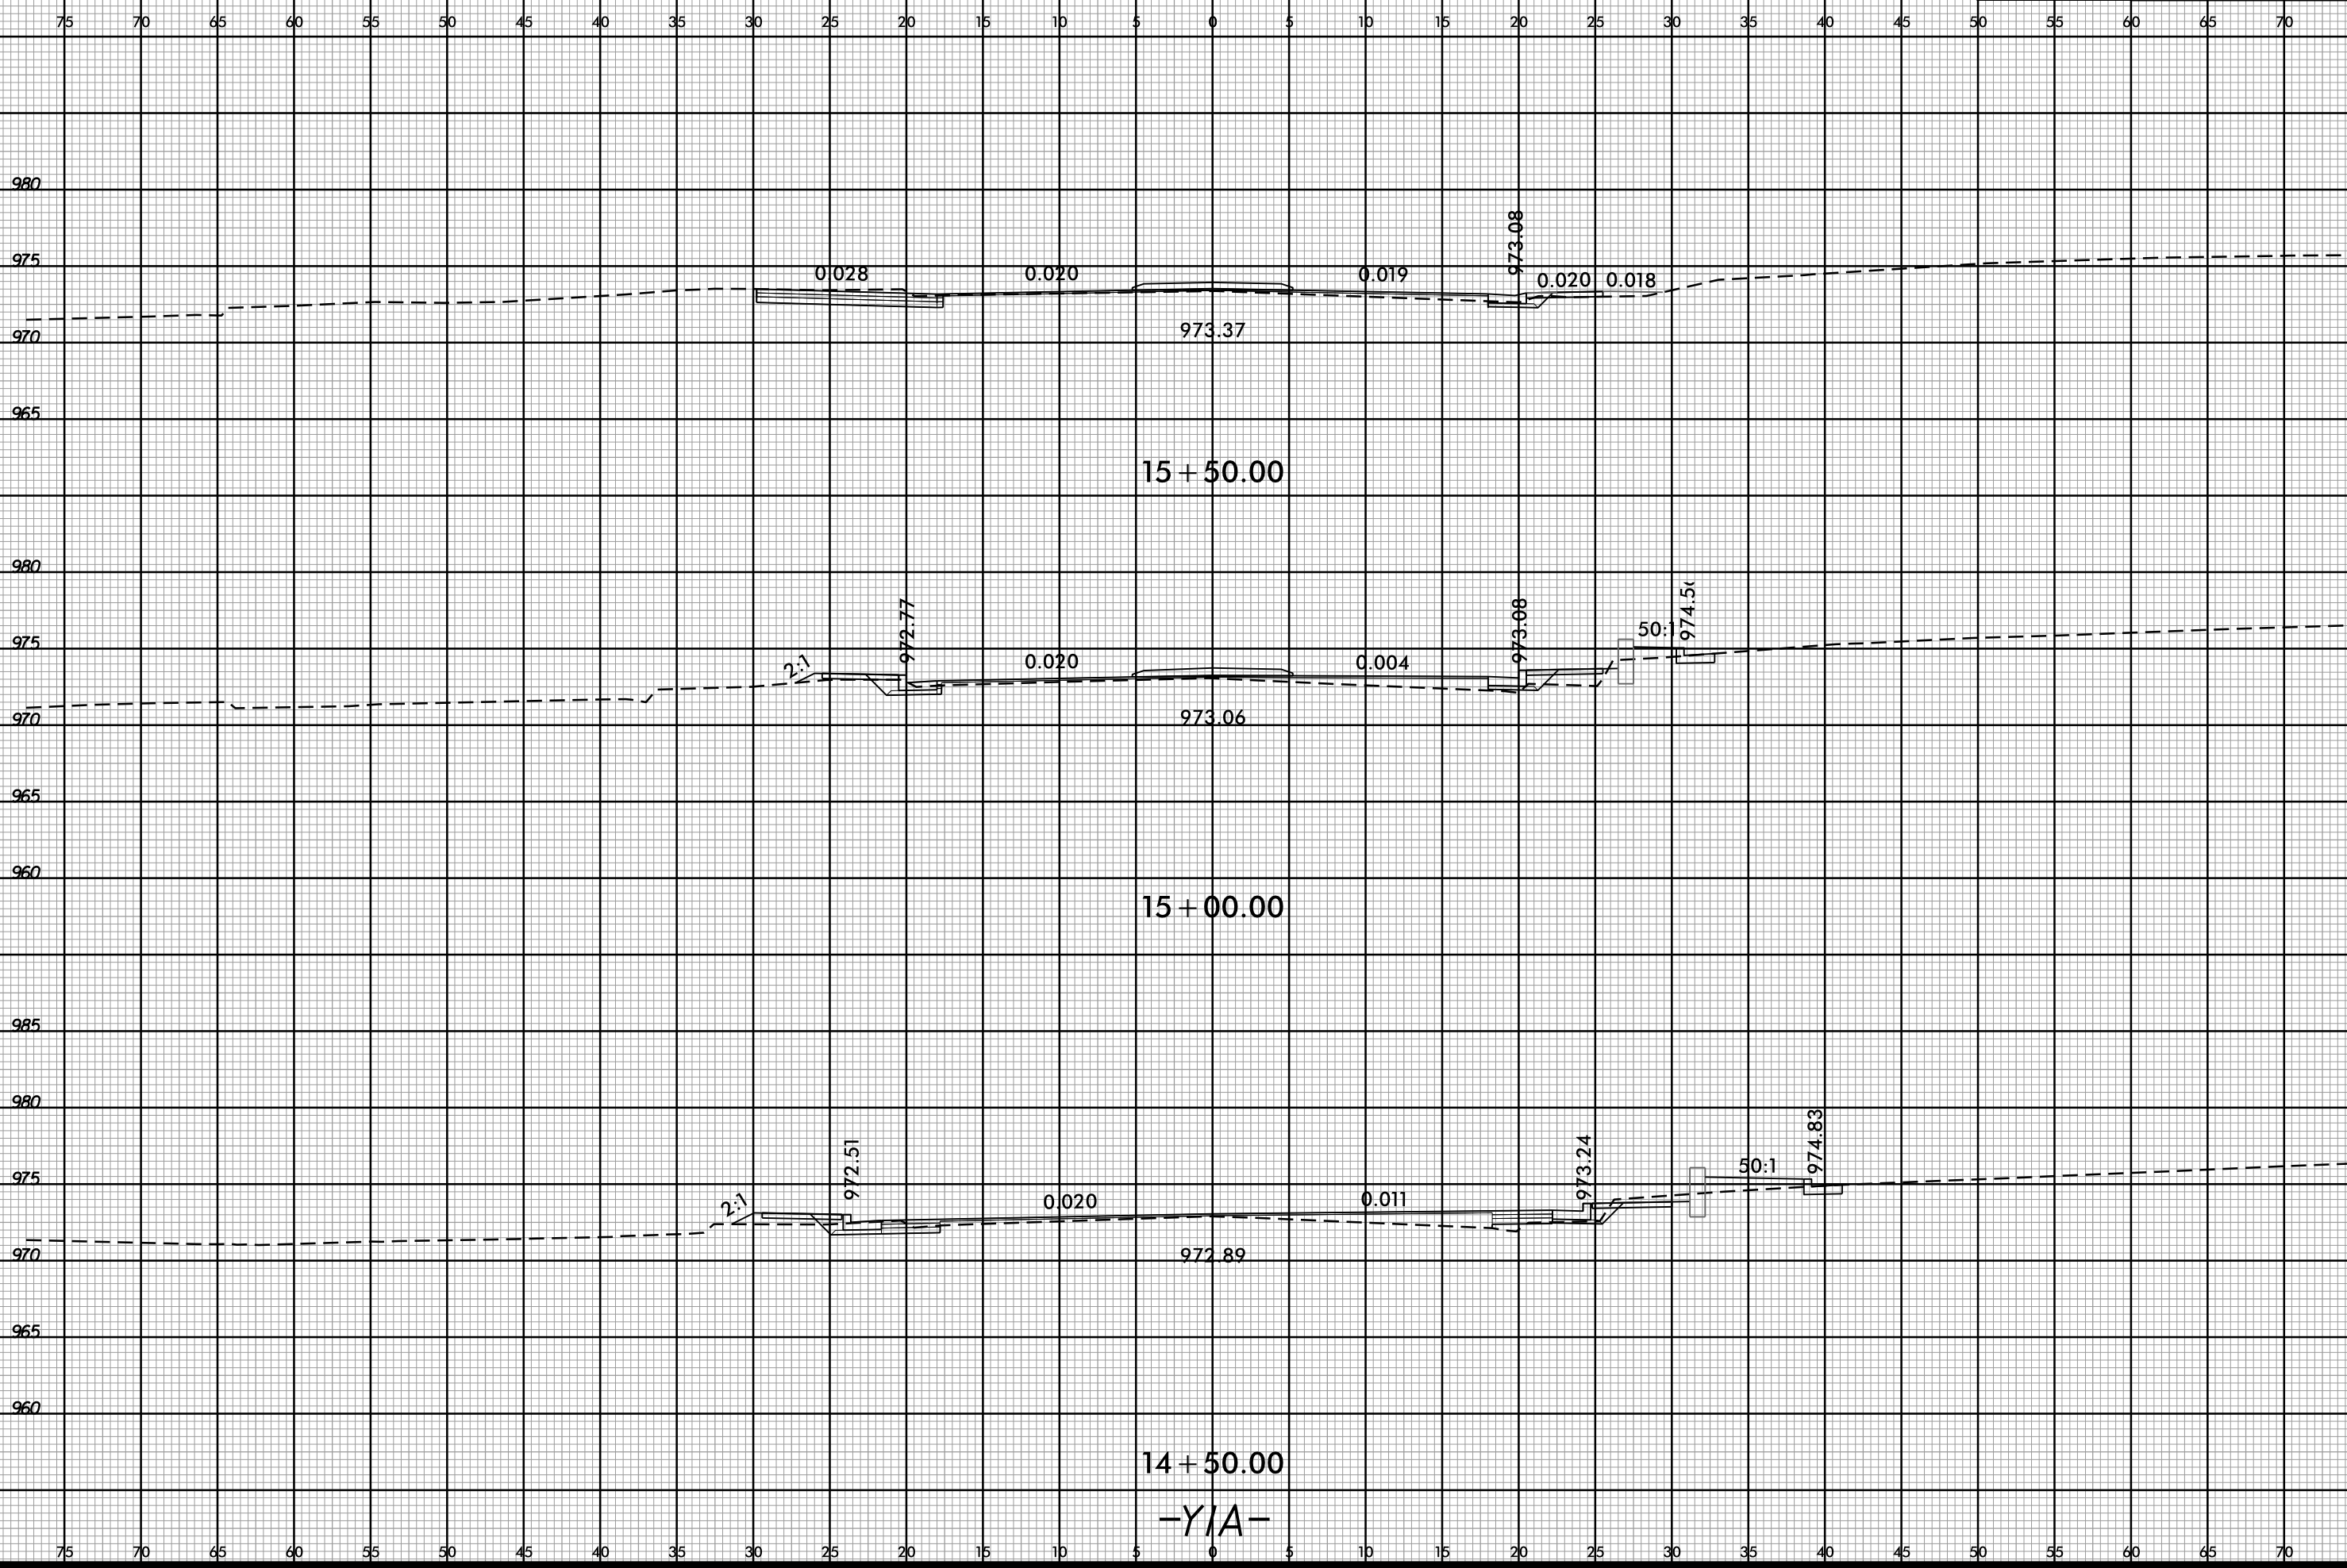

-SYSTEME...
U:\5536...
XPL-Y1A.dgn

14 + 50.00

-Y1A-

15 + 00.00

15 + 50.00