


6/23/16



PROJ. REFERENCE NO.  
U-5536

SHEET NO.  
X-49

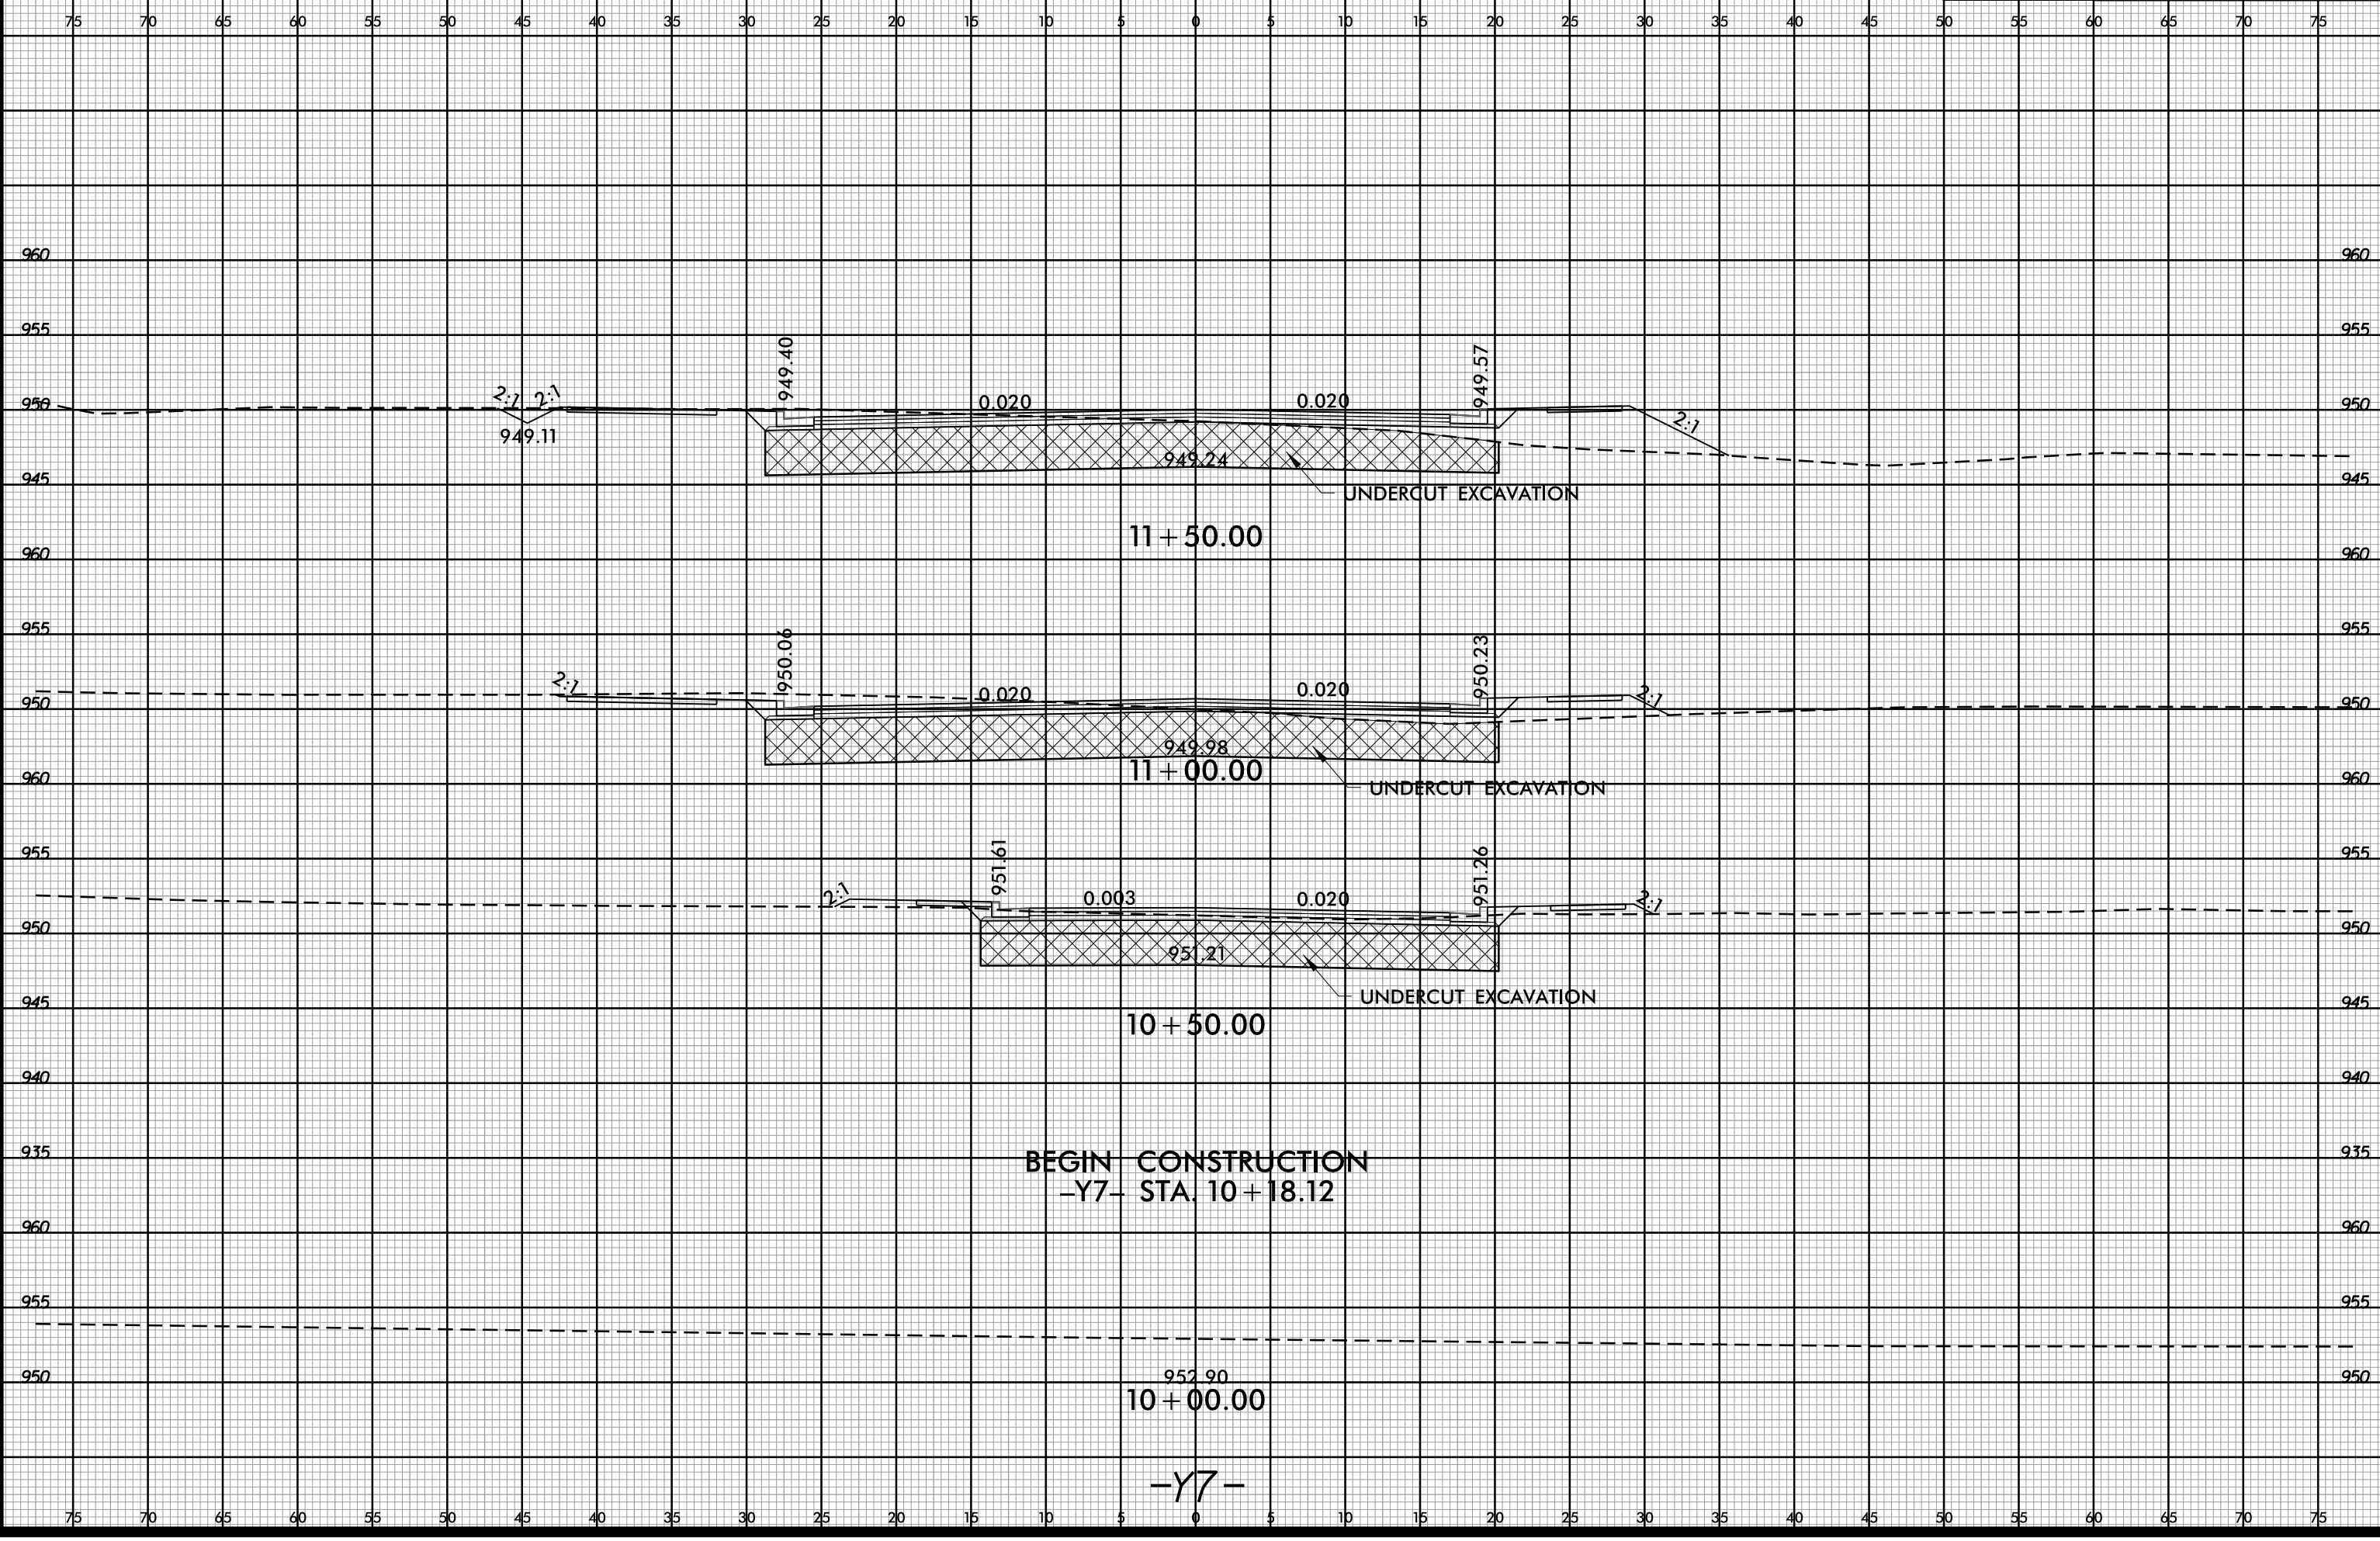

-SYSTEME  
I:\XSC\U5536\_Pdy-XPL-Y7.dgn  
11/18/16

-Y7-