


6/23/16



PROJ. REFERENCE NO.  
U-5536

SHEET NO.  
X-50

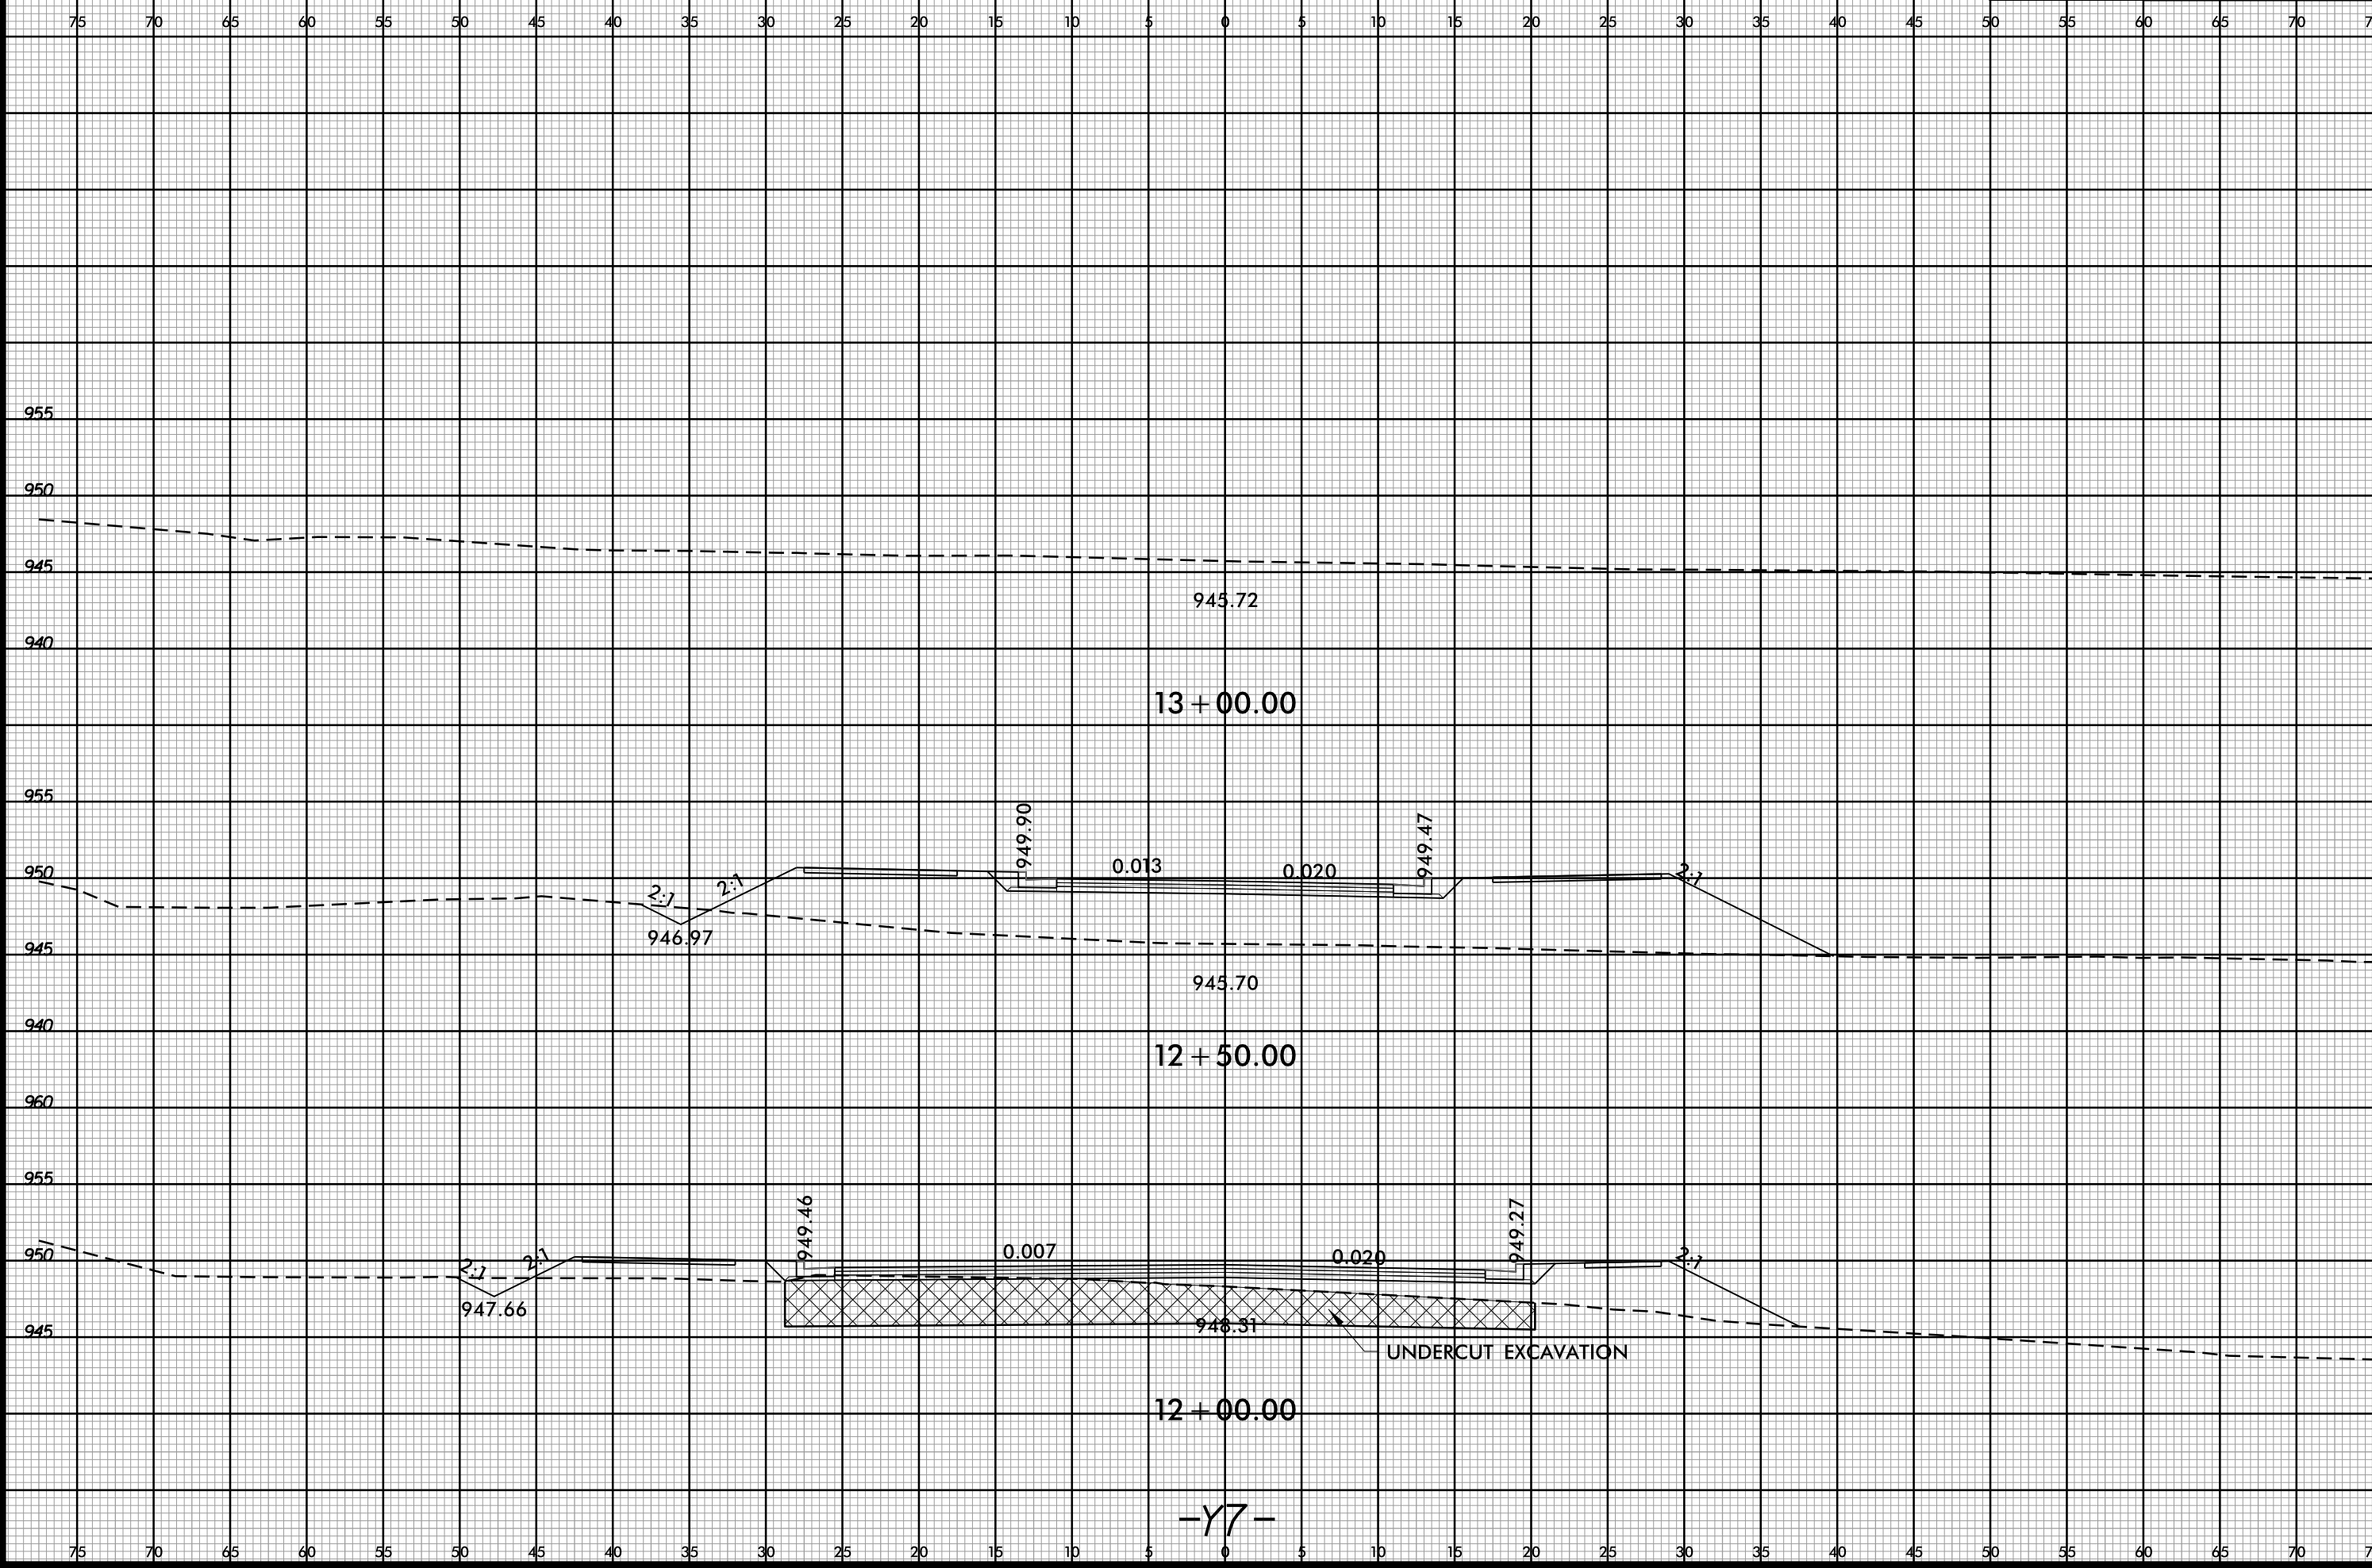

945.72

13 + 00.00

949.90

0.013

0.020

949.47

945.70

12 + 50.00

949.46

0.007

0.020

949.27

12 + 00.00

-Y7-

UNDERCUT EXCAVATION

2:1

2:1

2:1

2:1

2:1

2:1

75 70 65 60 55 50 45 40 35 30 25 20 15 10 5 0 5 10 15 20 25 30 35 40 45 50 55 60 65 70 75

75 70 65 60 55 50 45 40 35 30 25 20 15 10 5 0 5 10 15 20 25 30 35 40 45 50 55 60 65 70 75

SYSTEME  
X:\S\C\U5536\rdy-XPL-Y7.dgn  
11/18/16 10:51:11 AM