


6/23/16

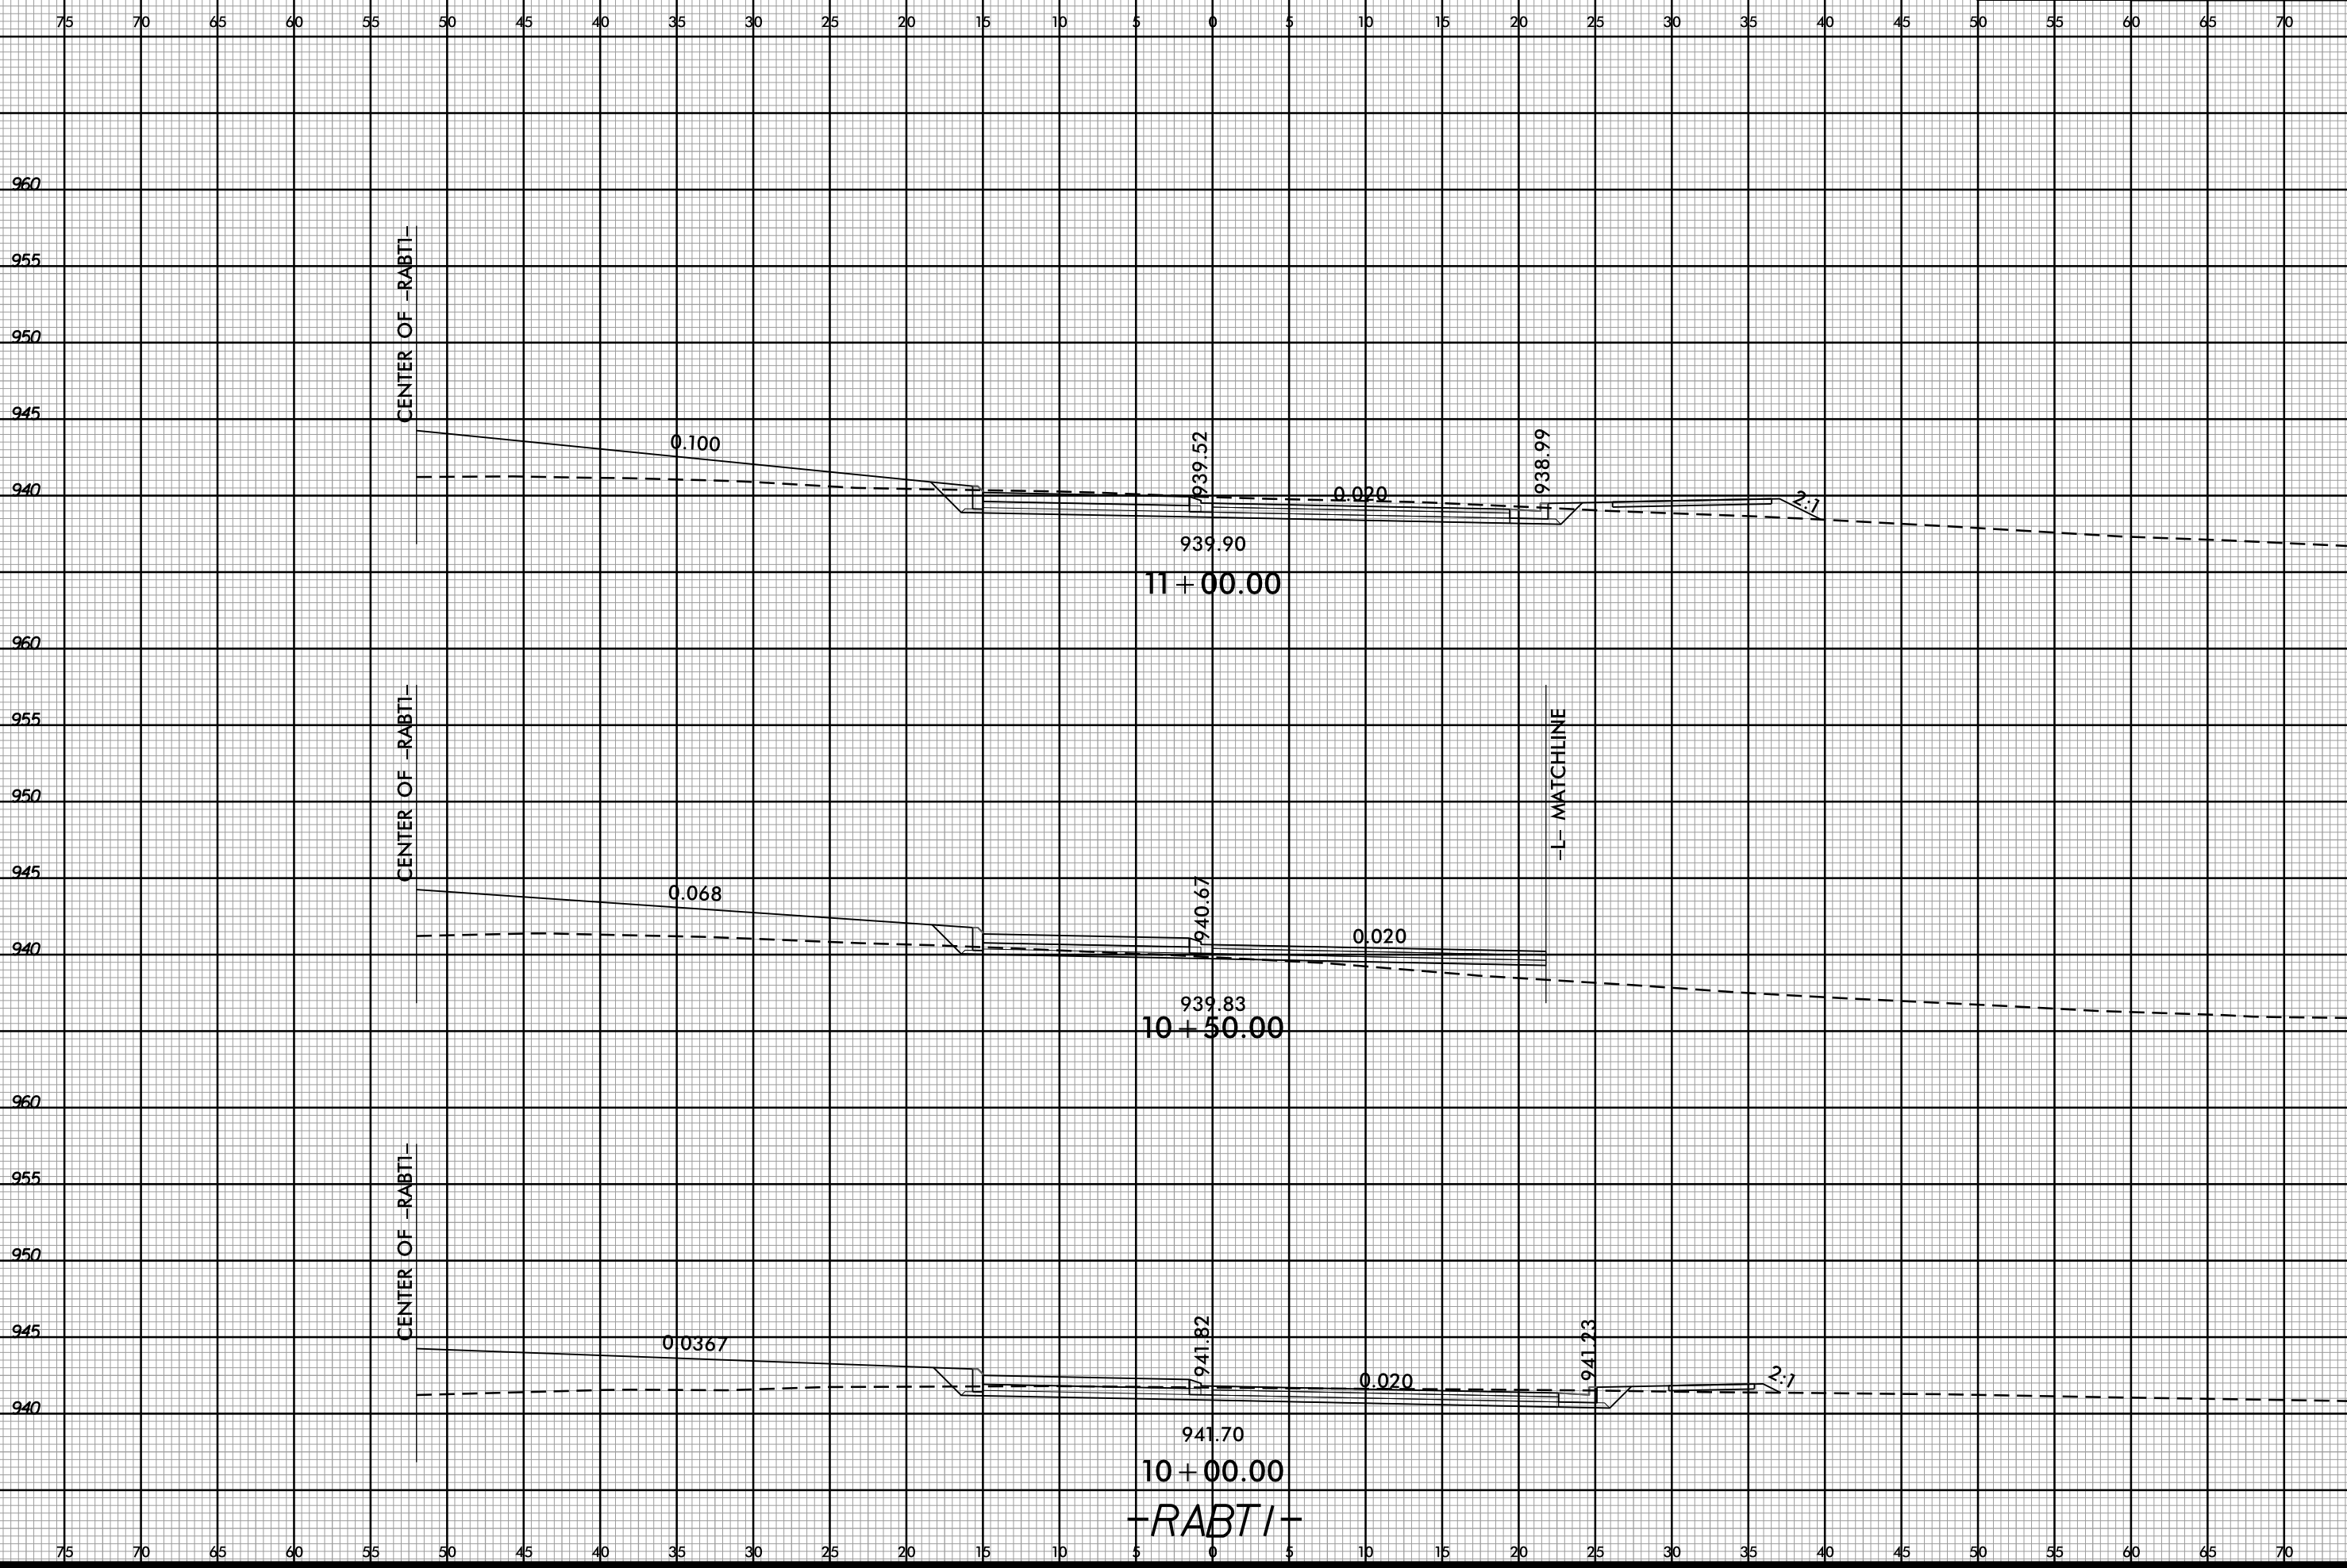

PROJ. REFERENCE NO.  
U-5536

SHEET NO.  
X-60



-SYSTEM  
C:\XSC\U5536\_Rdy-XPL-RABTI.dgn  
11/28/2015 10:58:11 AM