
PROJECT REFERENCE NO SHEET NO. 2C-3 I-5979 ROLINA ISPORTATION HIGHWAYS 1, N.C. AT RDRA DR 033144 12/6/2024 DOCUMENT NOT CONSIDERED FINAL UNLESS ALL SIGNATURES COMPLETED

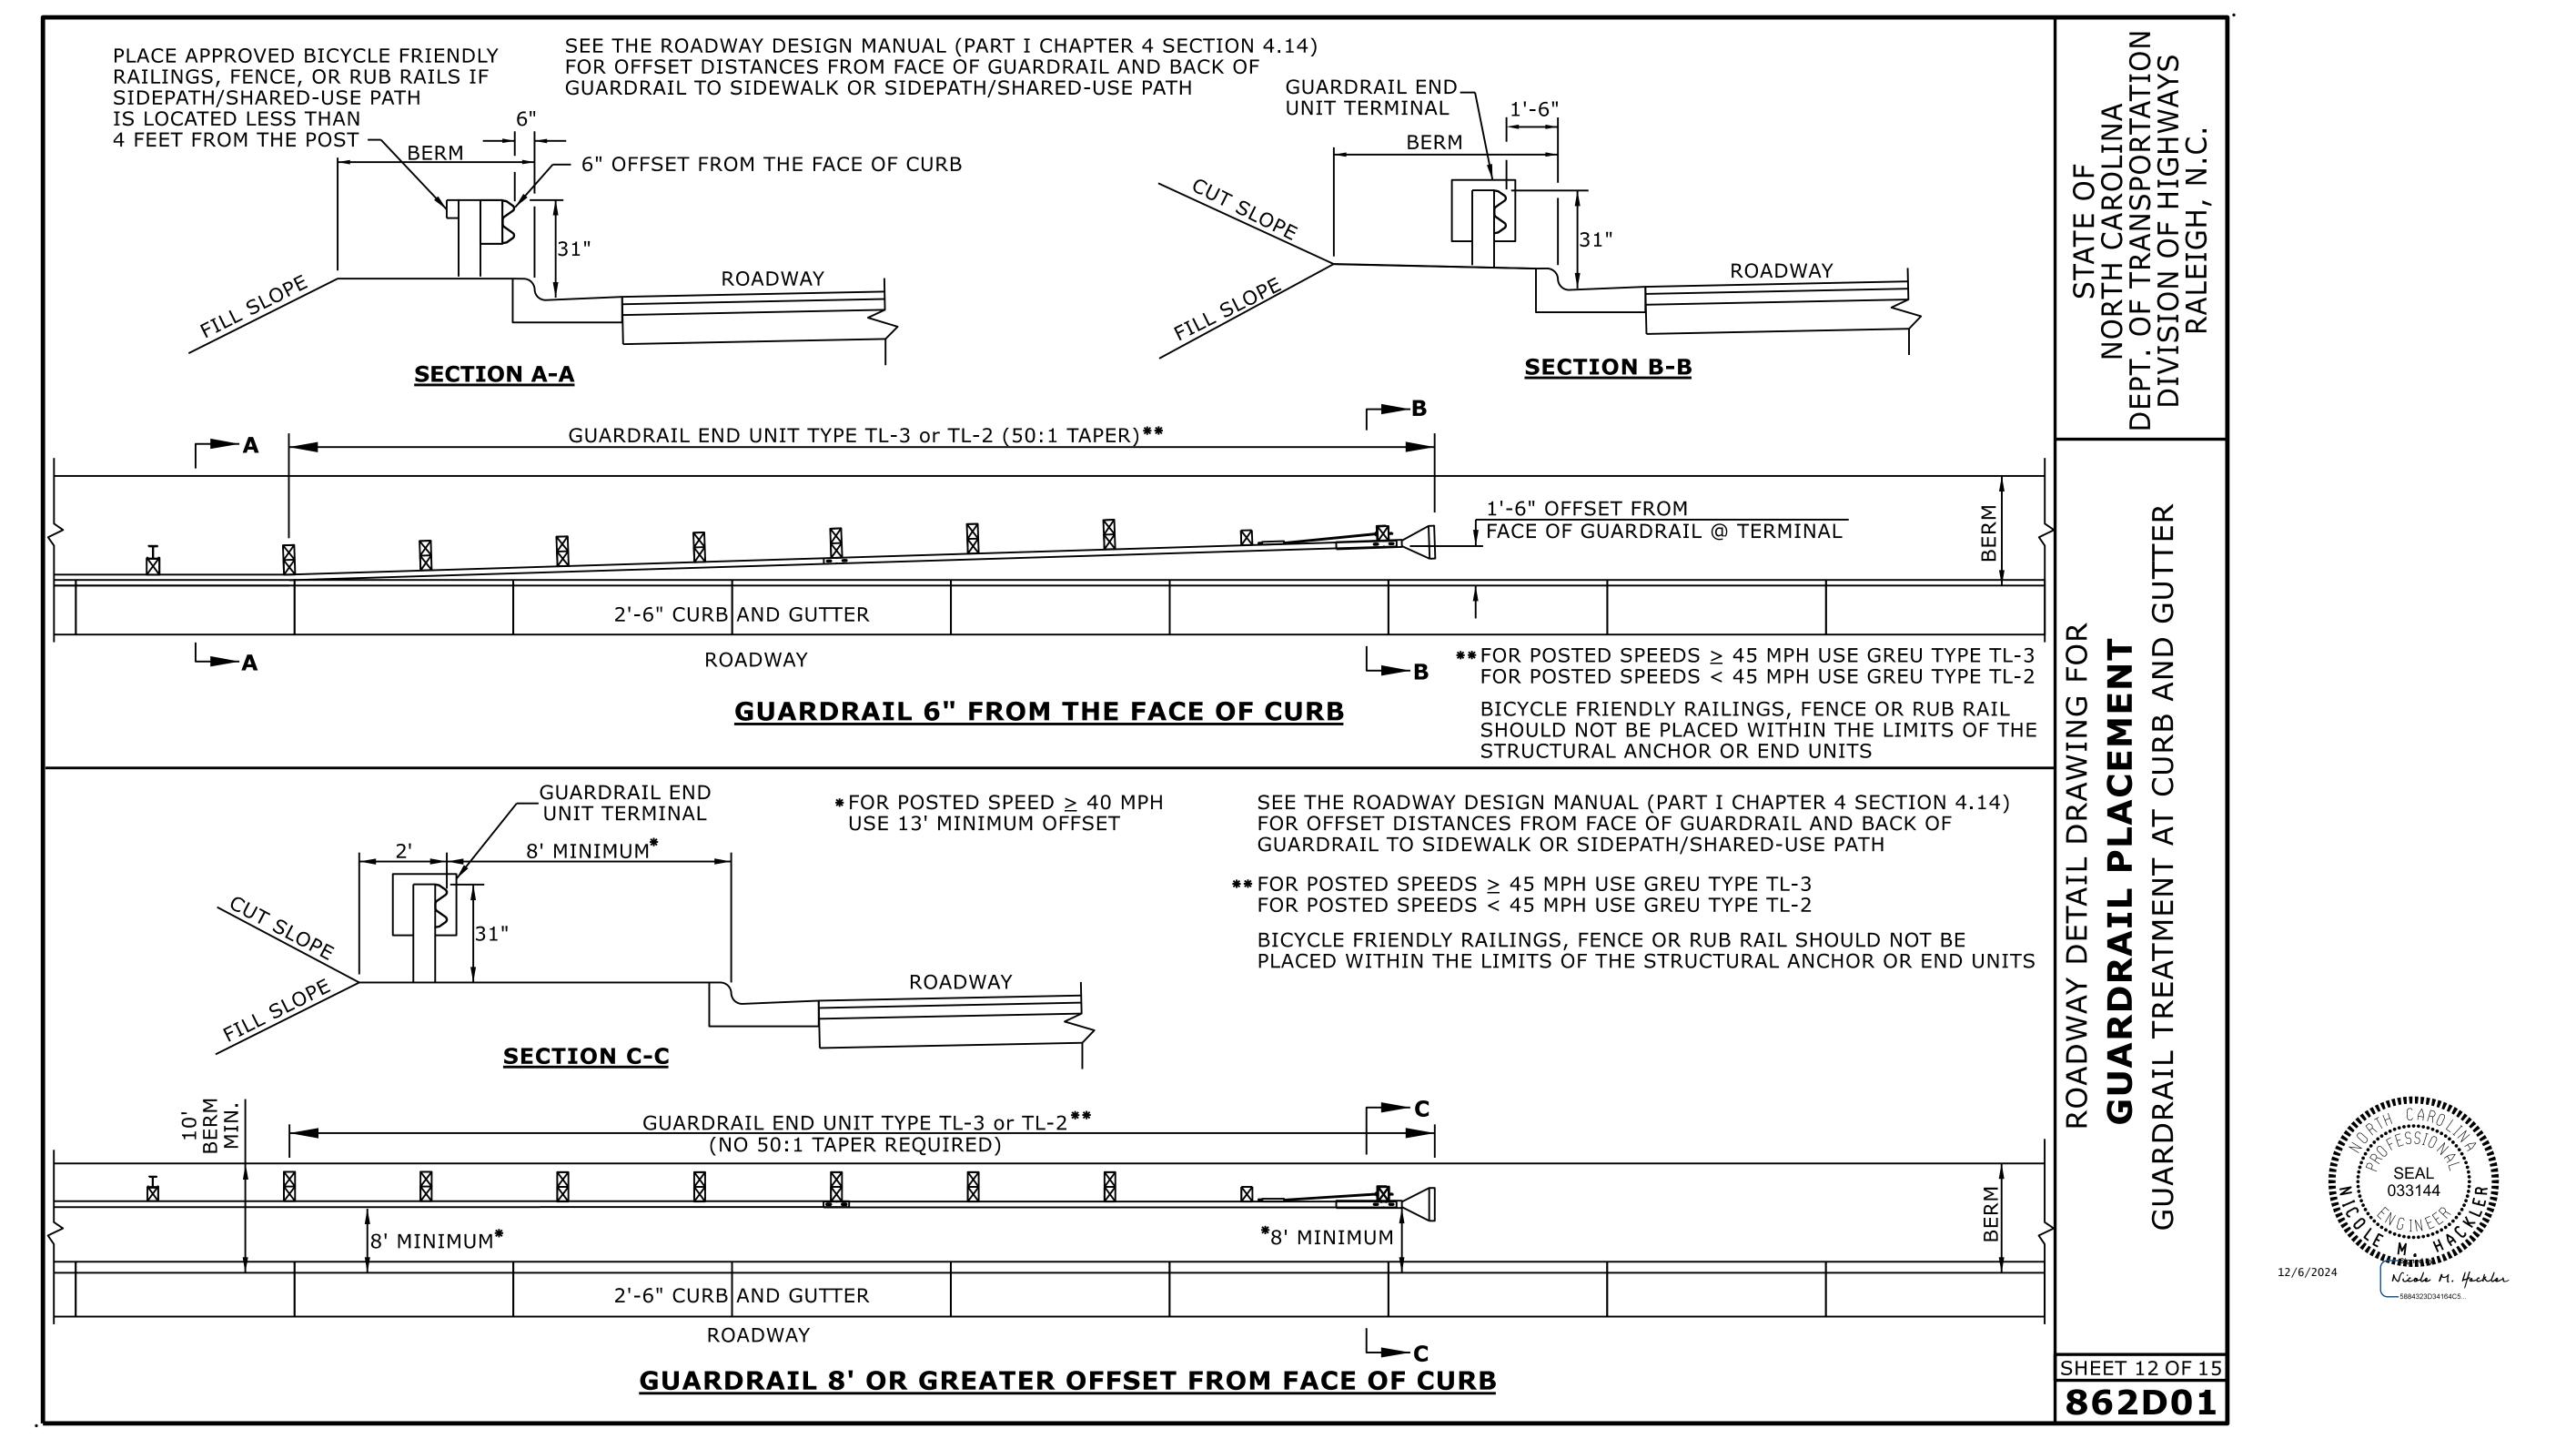

CONTRACTS STANDARDS AND DEVELOPMENT UNIT FAX 919-250-4119

SEE TITLE BLOCK

ORIGINAL BY: S.CALHOUN __ DATE: <u>7-25-2024</u> _ DATE: _ _ DATE: _ **MODIFIED BY:** CHECKED BY: FILE SPEC.: