



5/28/99

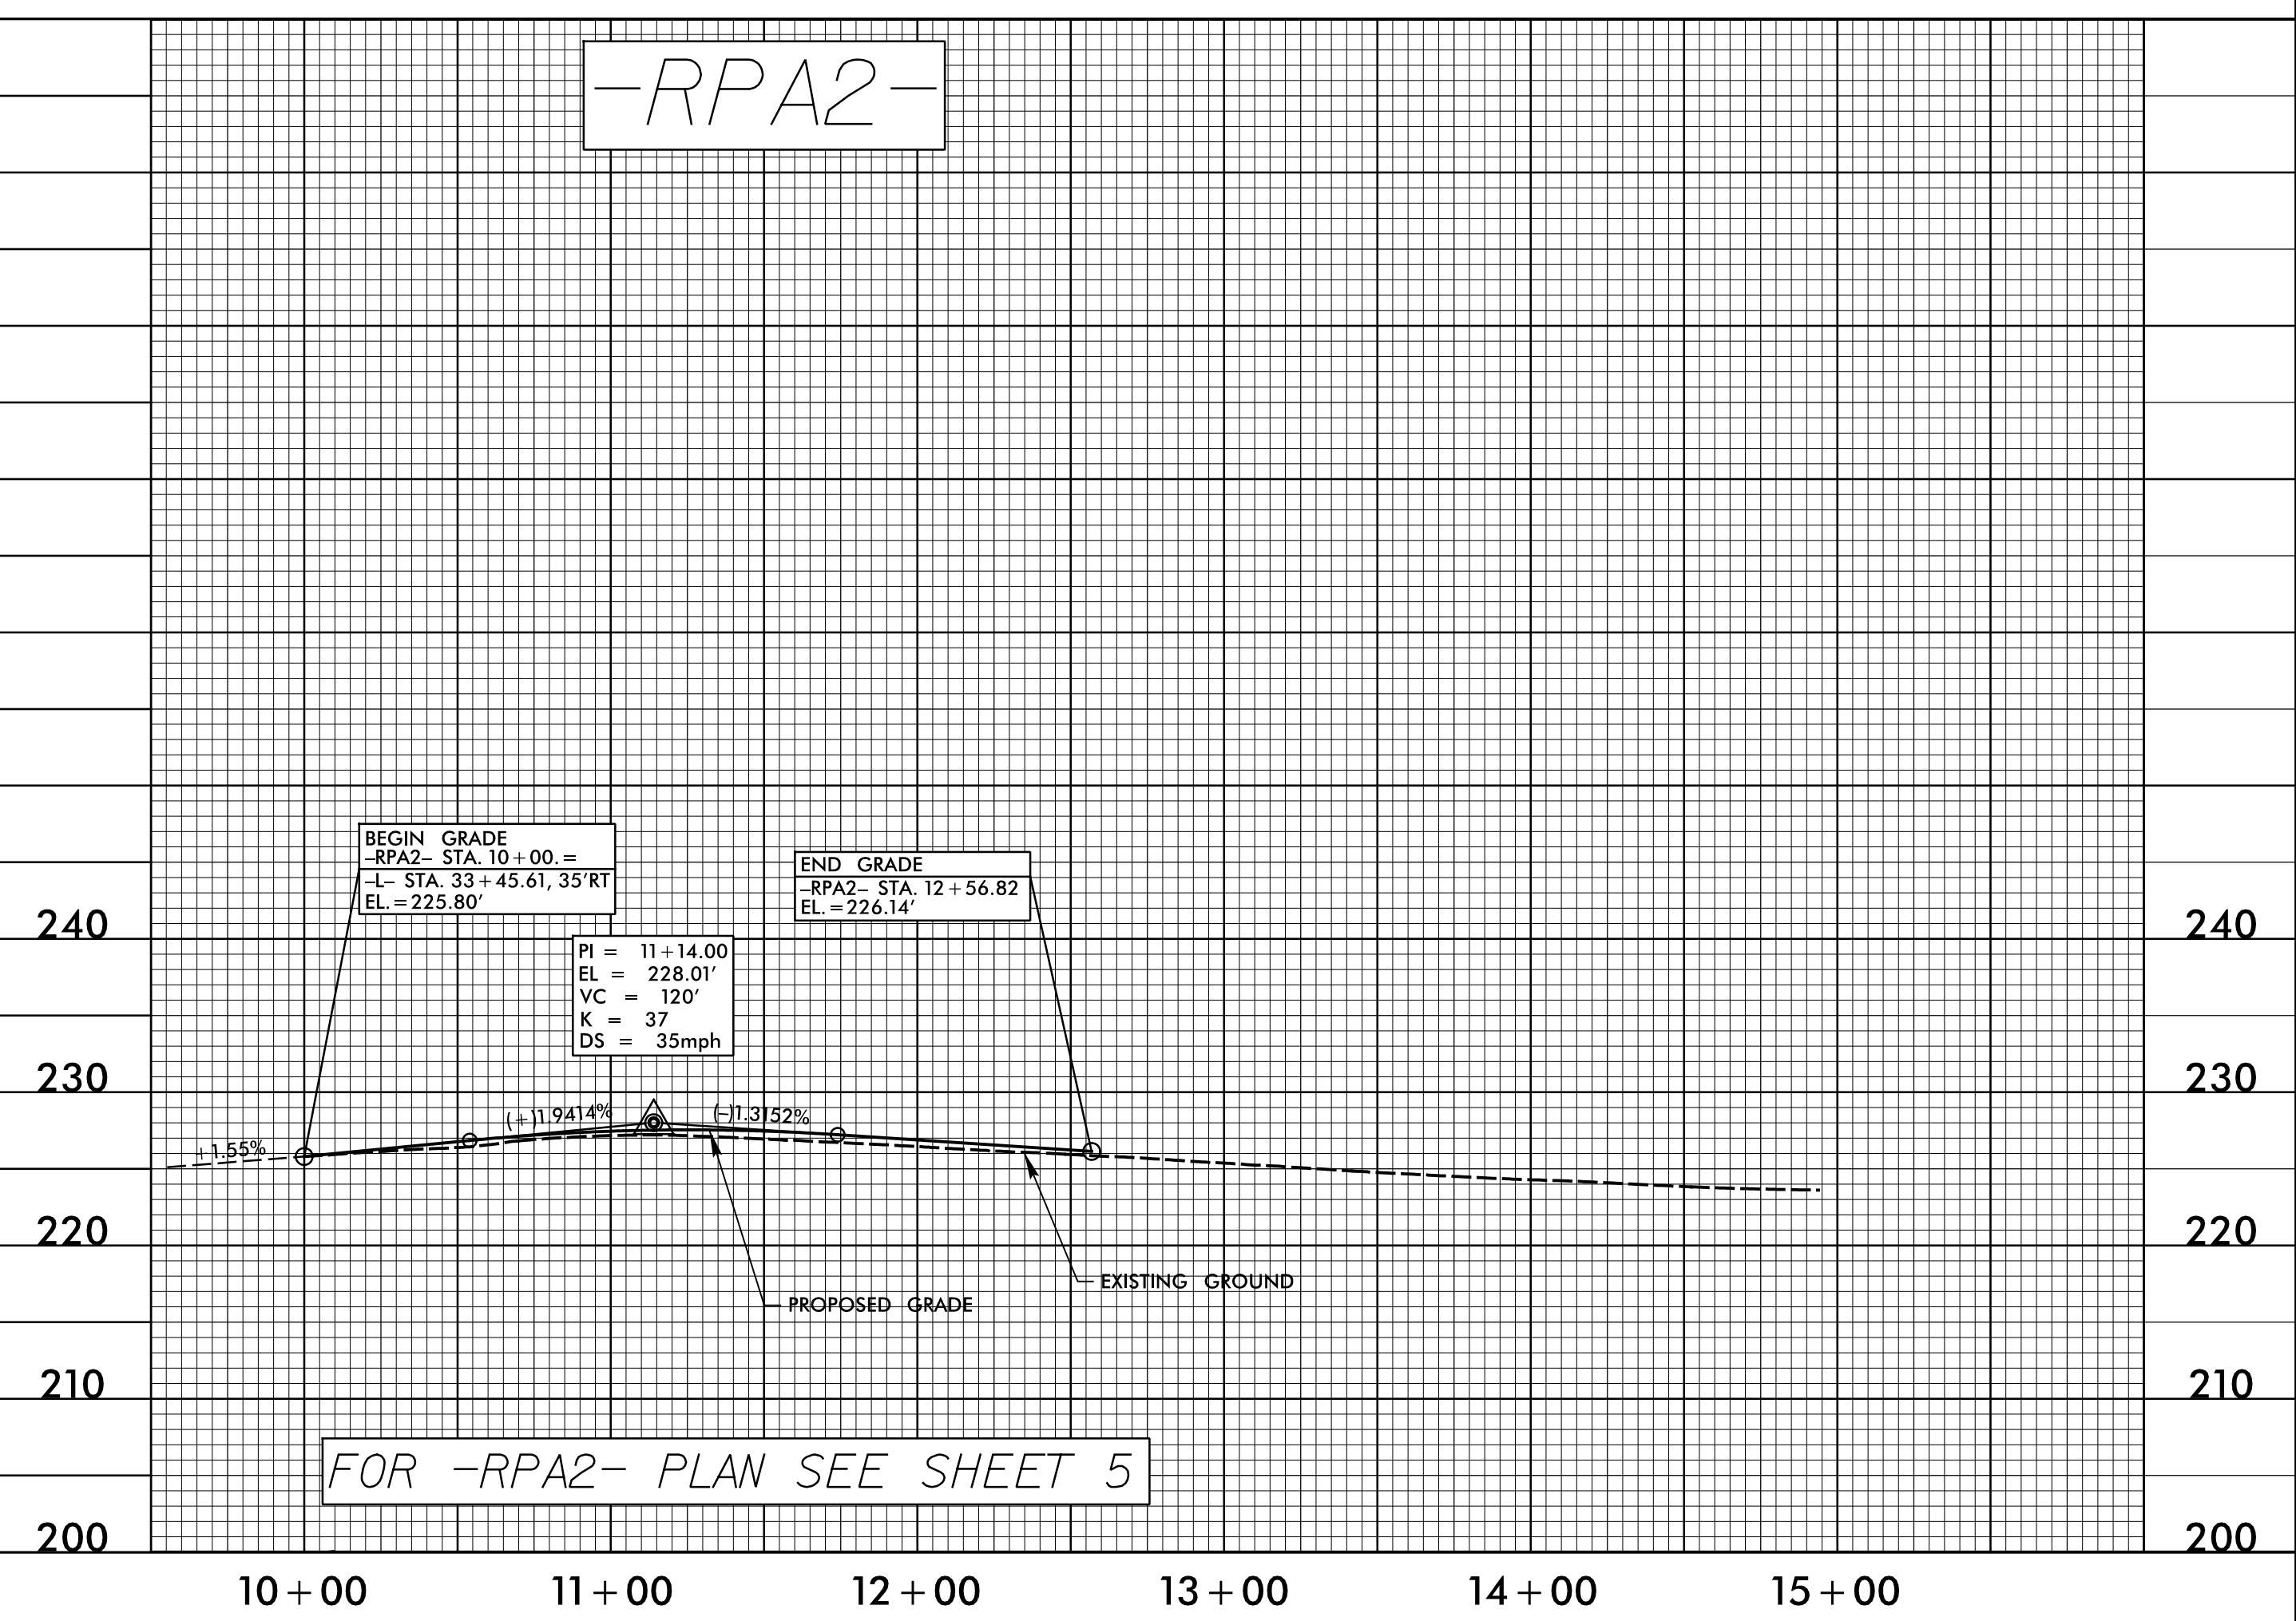

PROJECT REFERENCE NO. 1-5979	SHEET NO. 8
ROADWAY DESIGN ENGINEER SEAL 014493 12/3/2024	HYDRAULICS ENGINEER SEAL 043870 12/4/2024
DOCUMENT NOT CONSIDERED FINAL UNLESS ALL SIGNATURES COMPLETED	

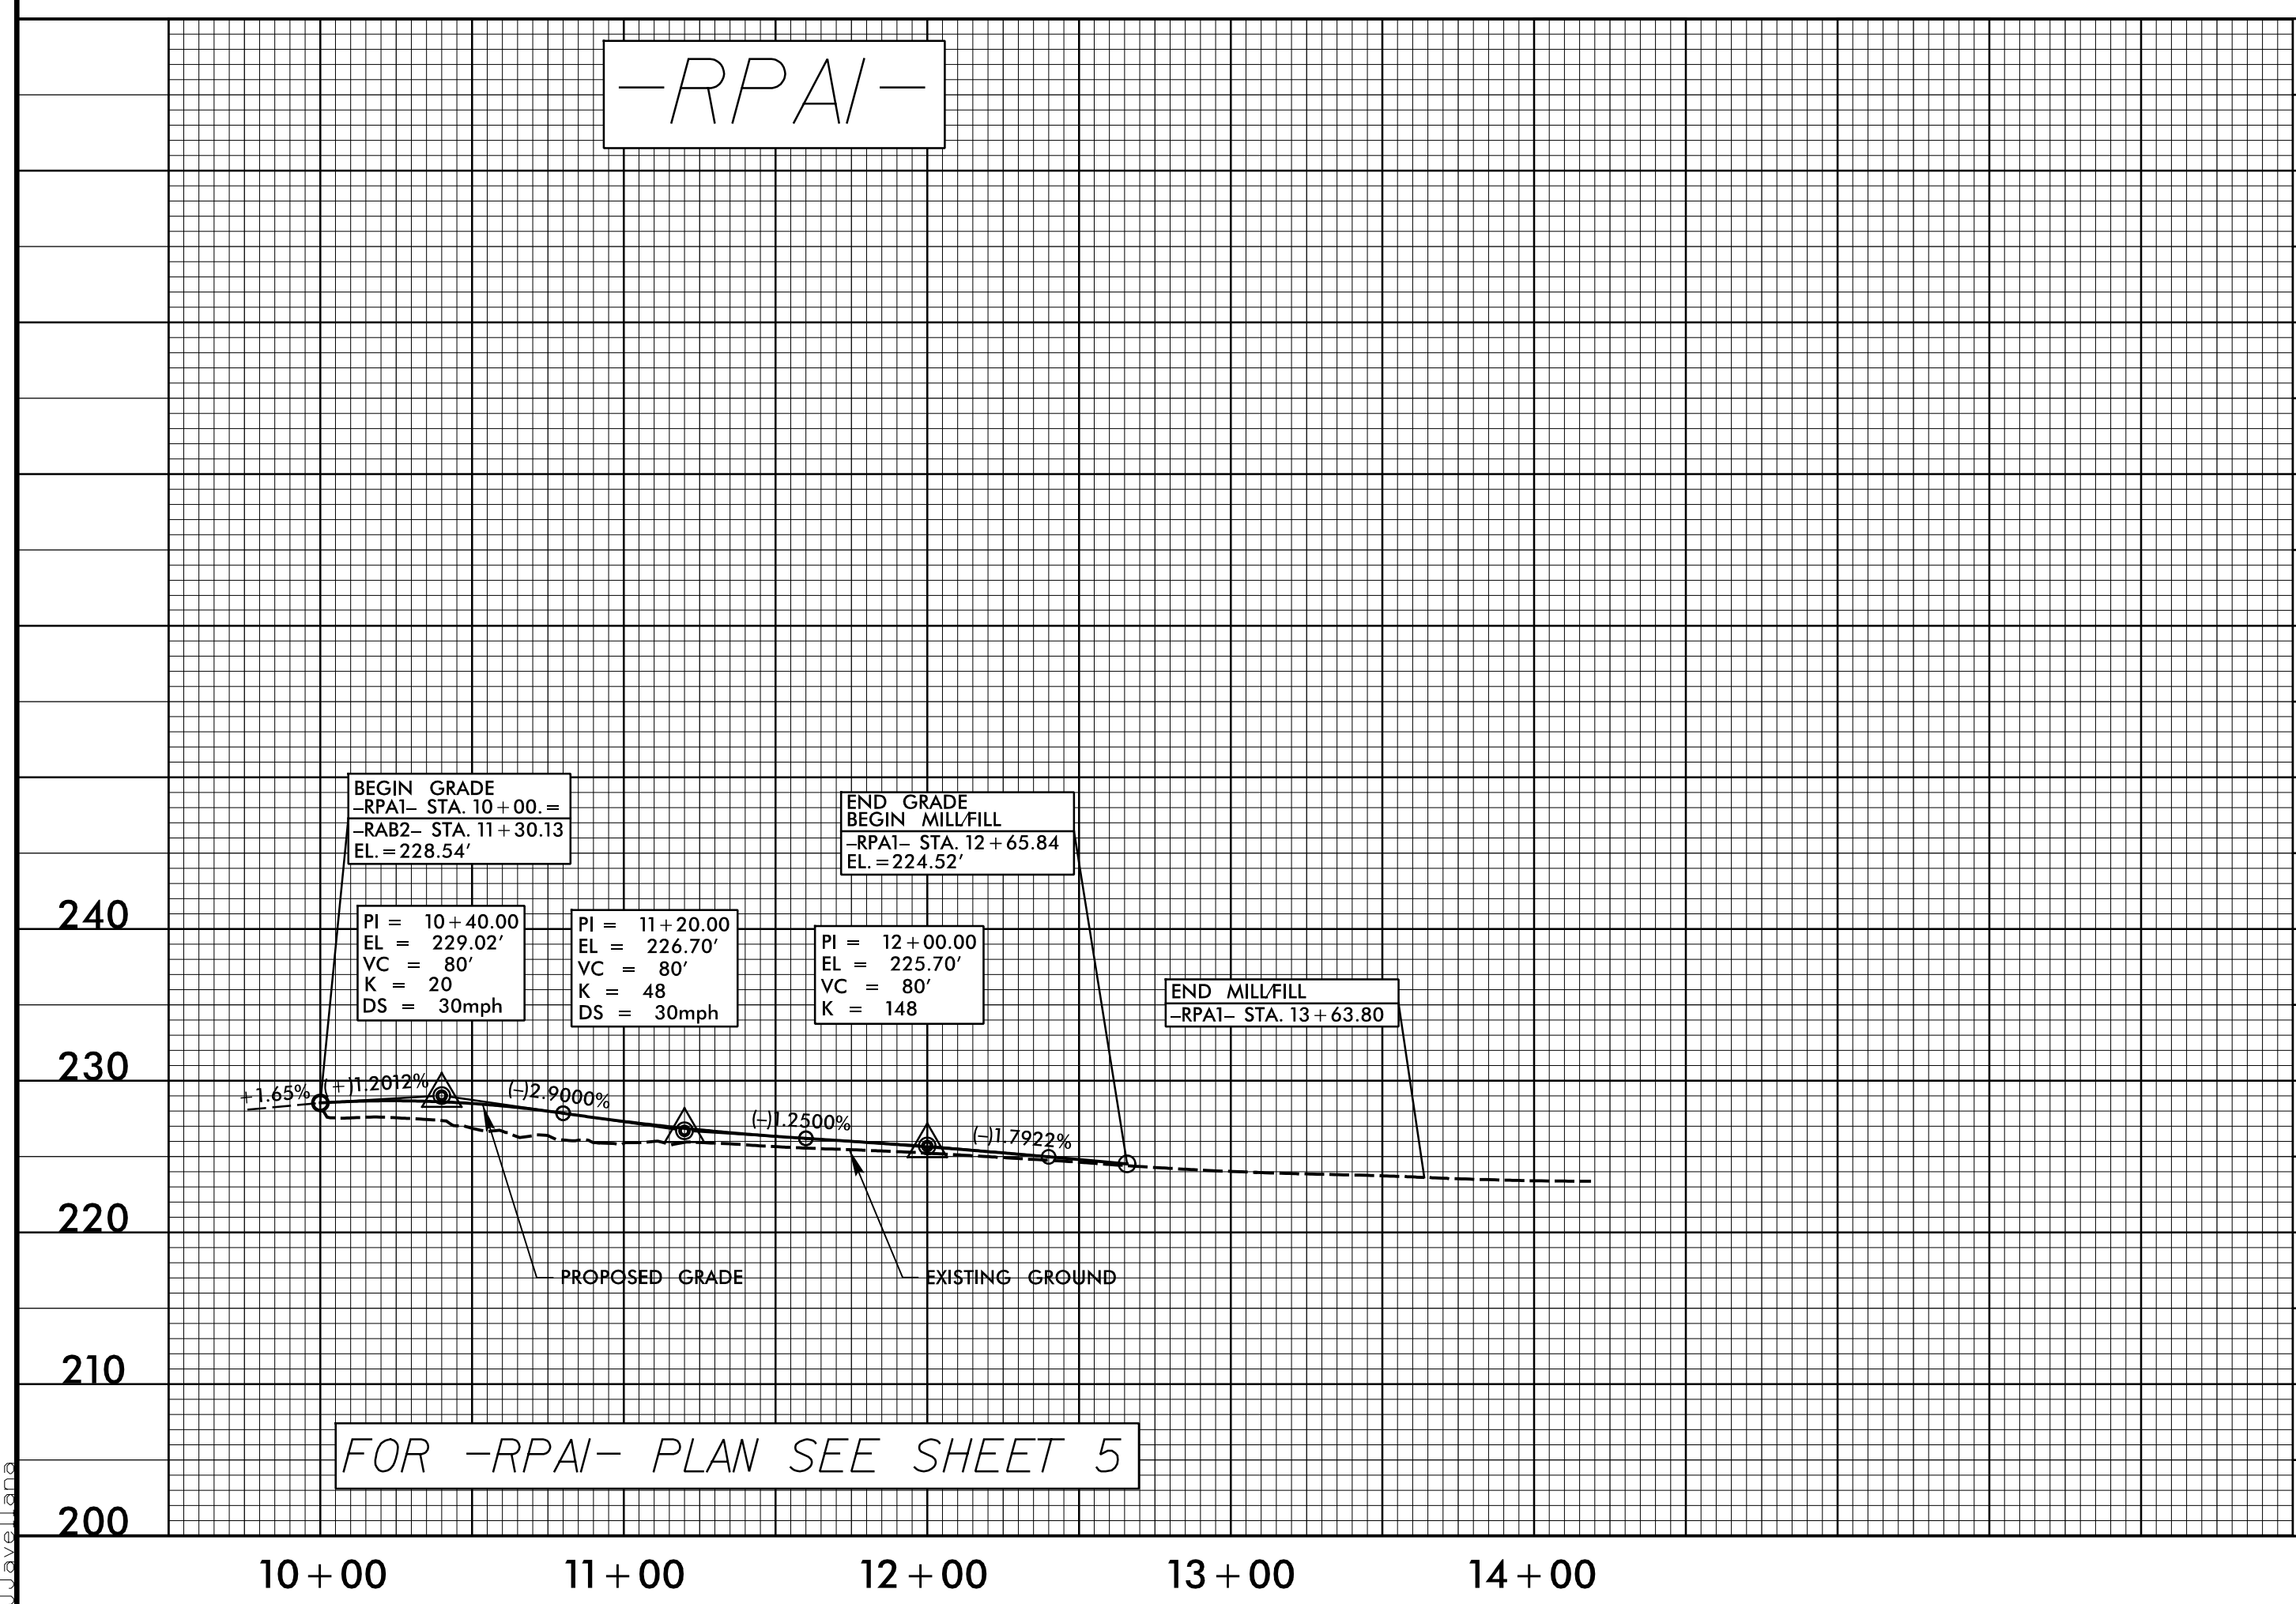

10/28/2024 10:40:00 AM P:\Projects\15979_rdy_pf\108.dgn