



5/28/99

-RPB-

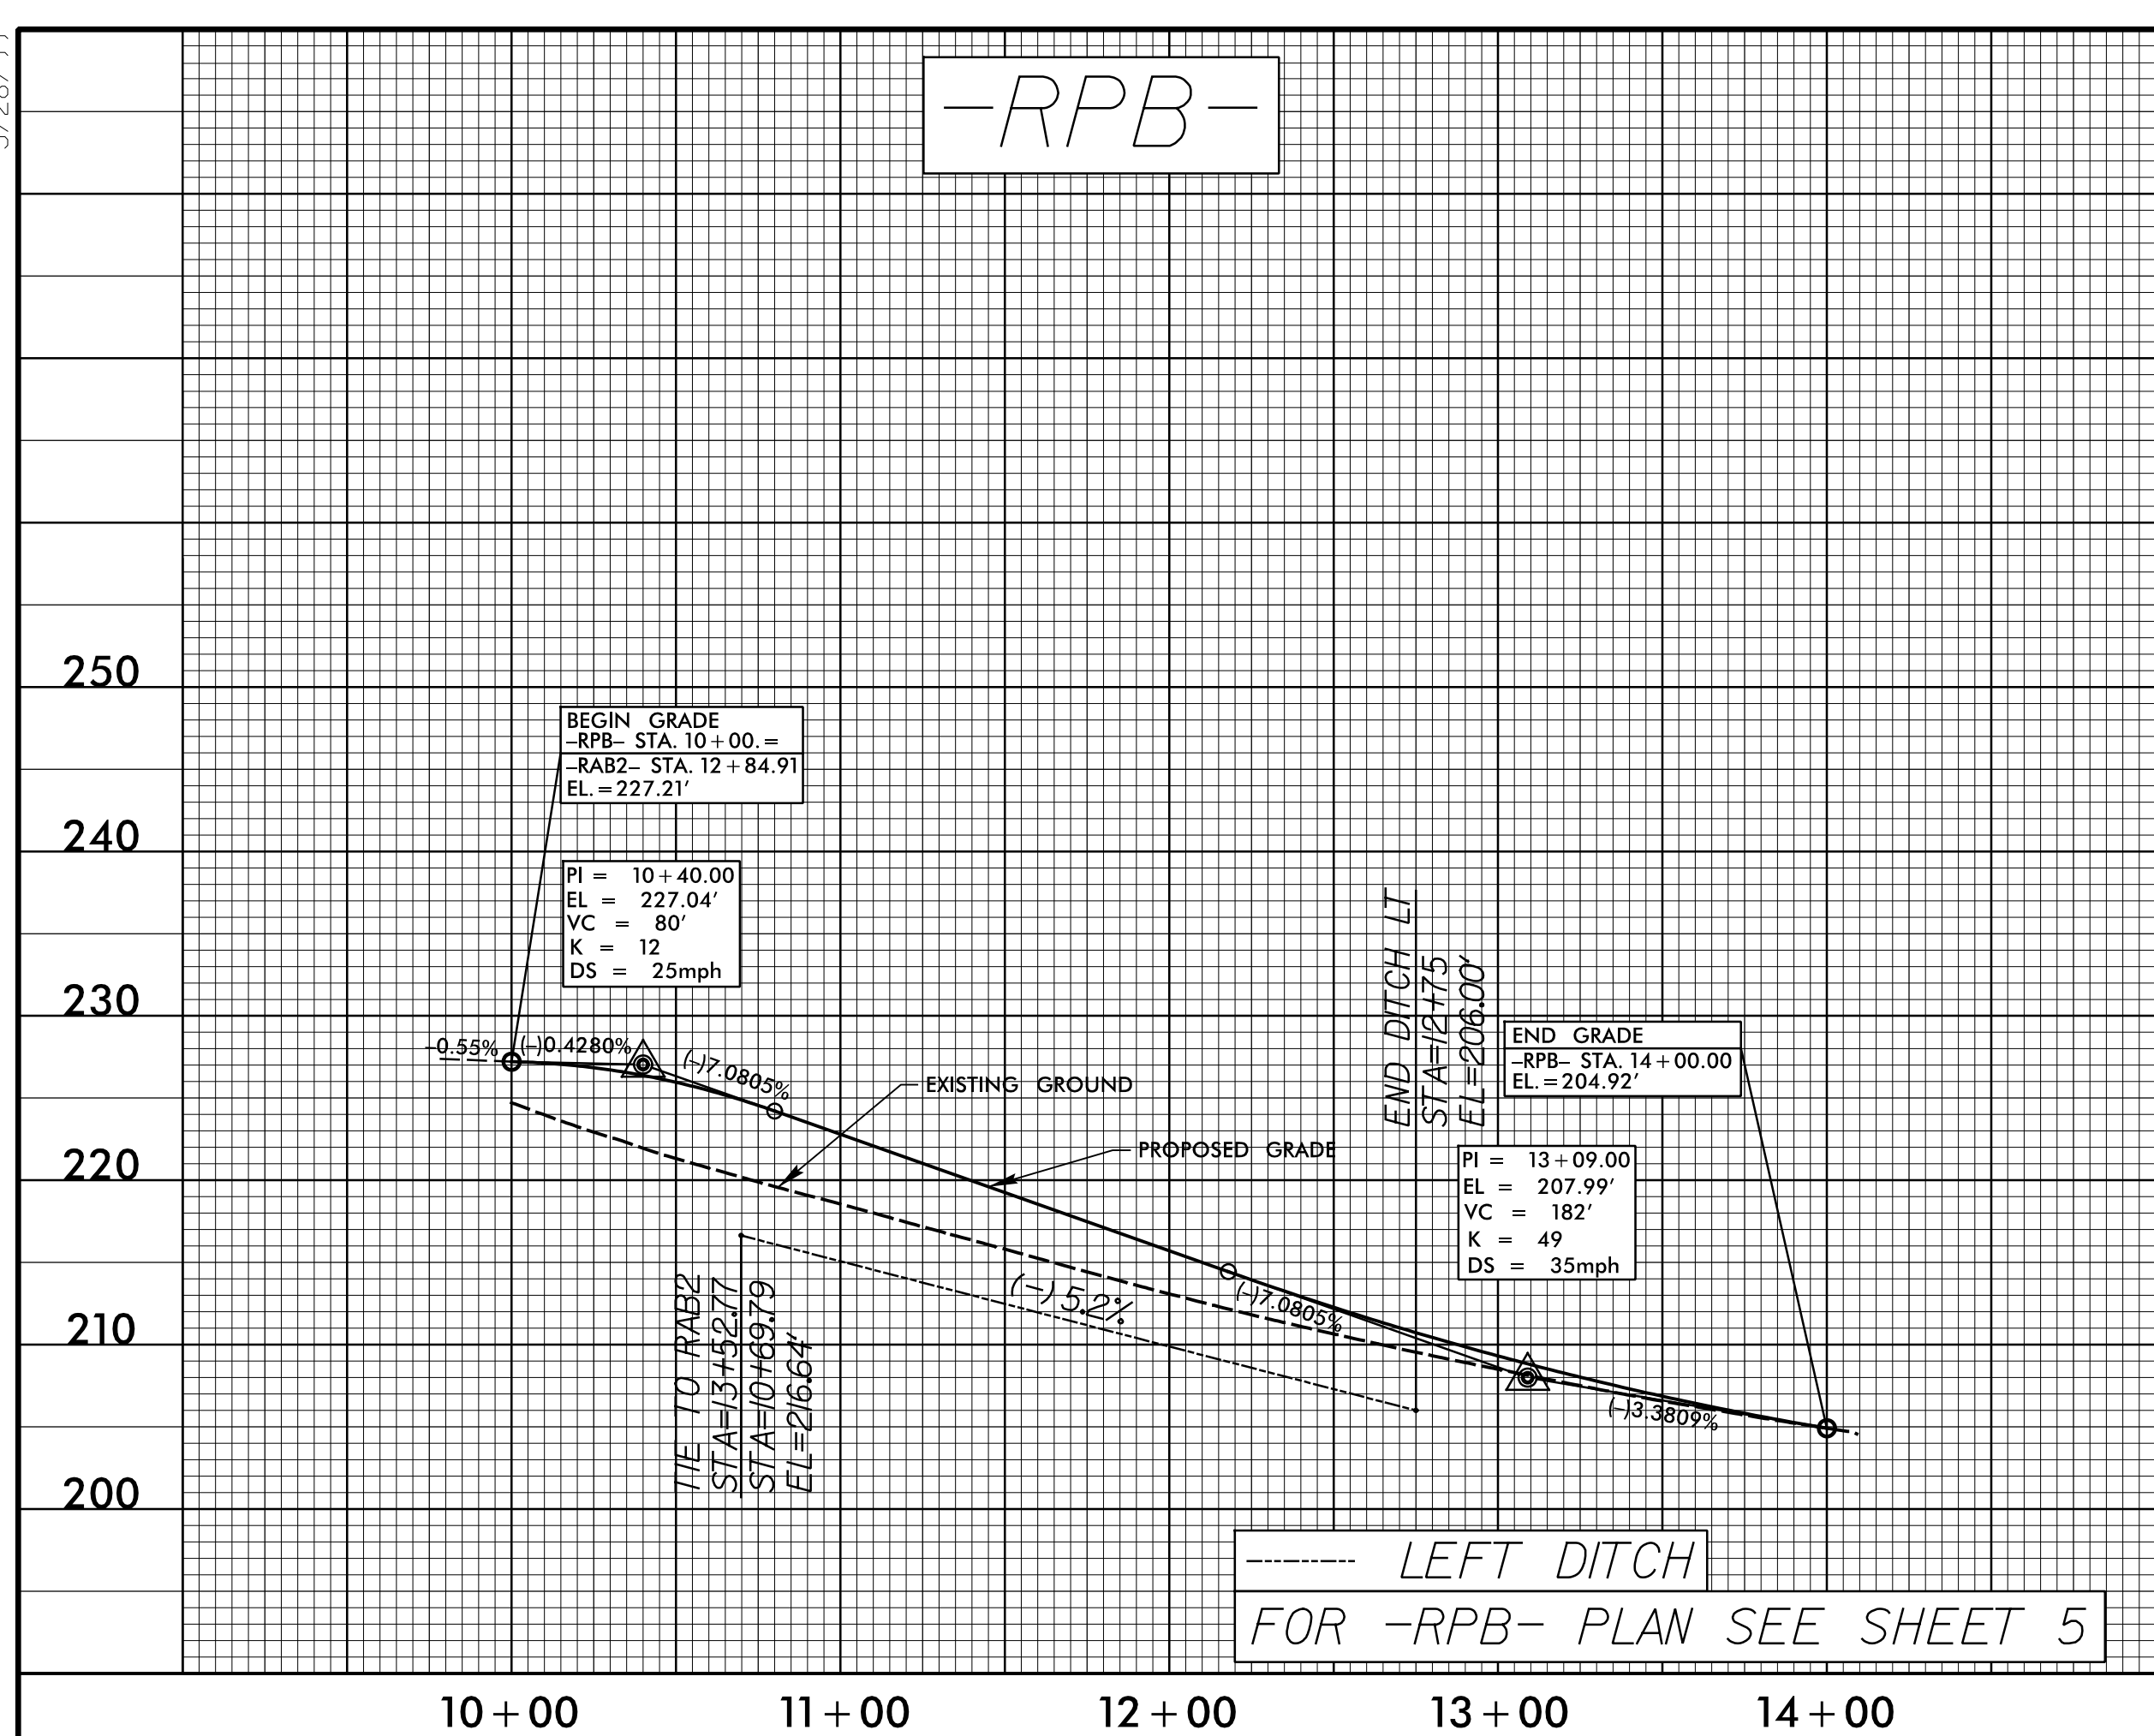


-RPC-

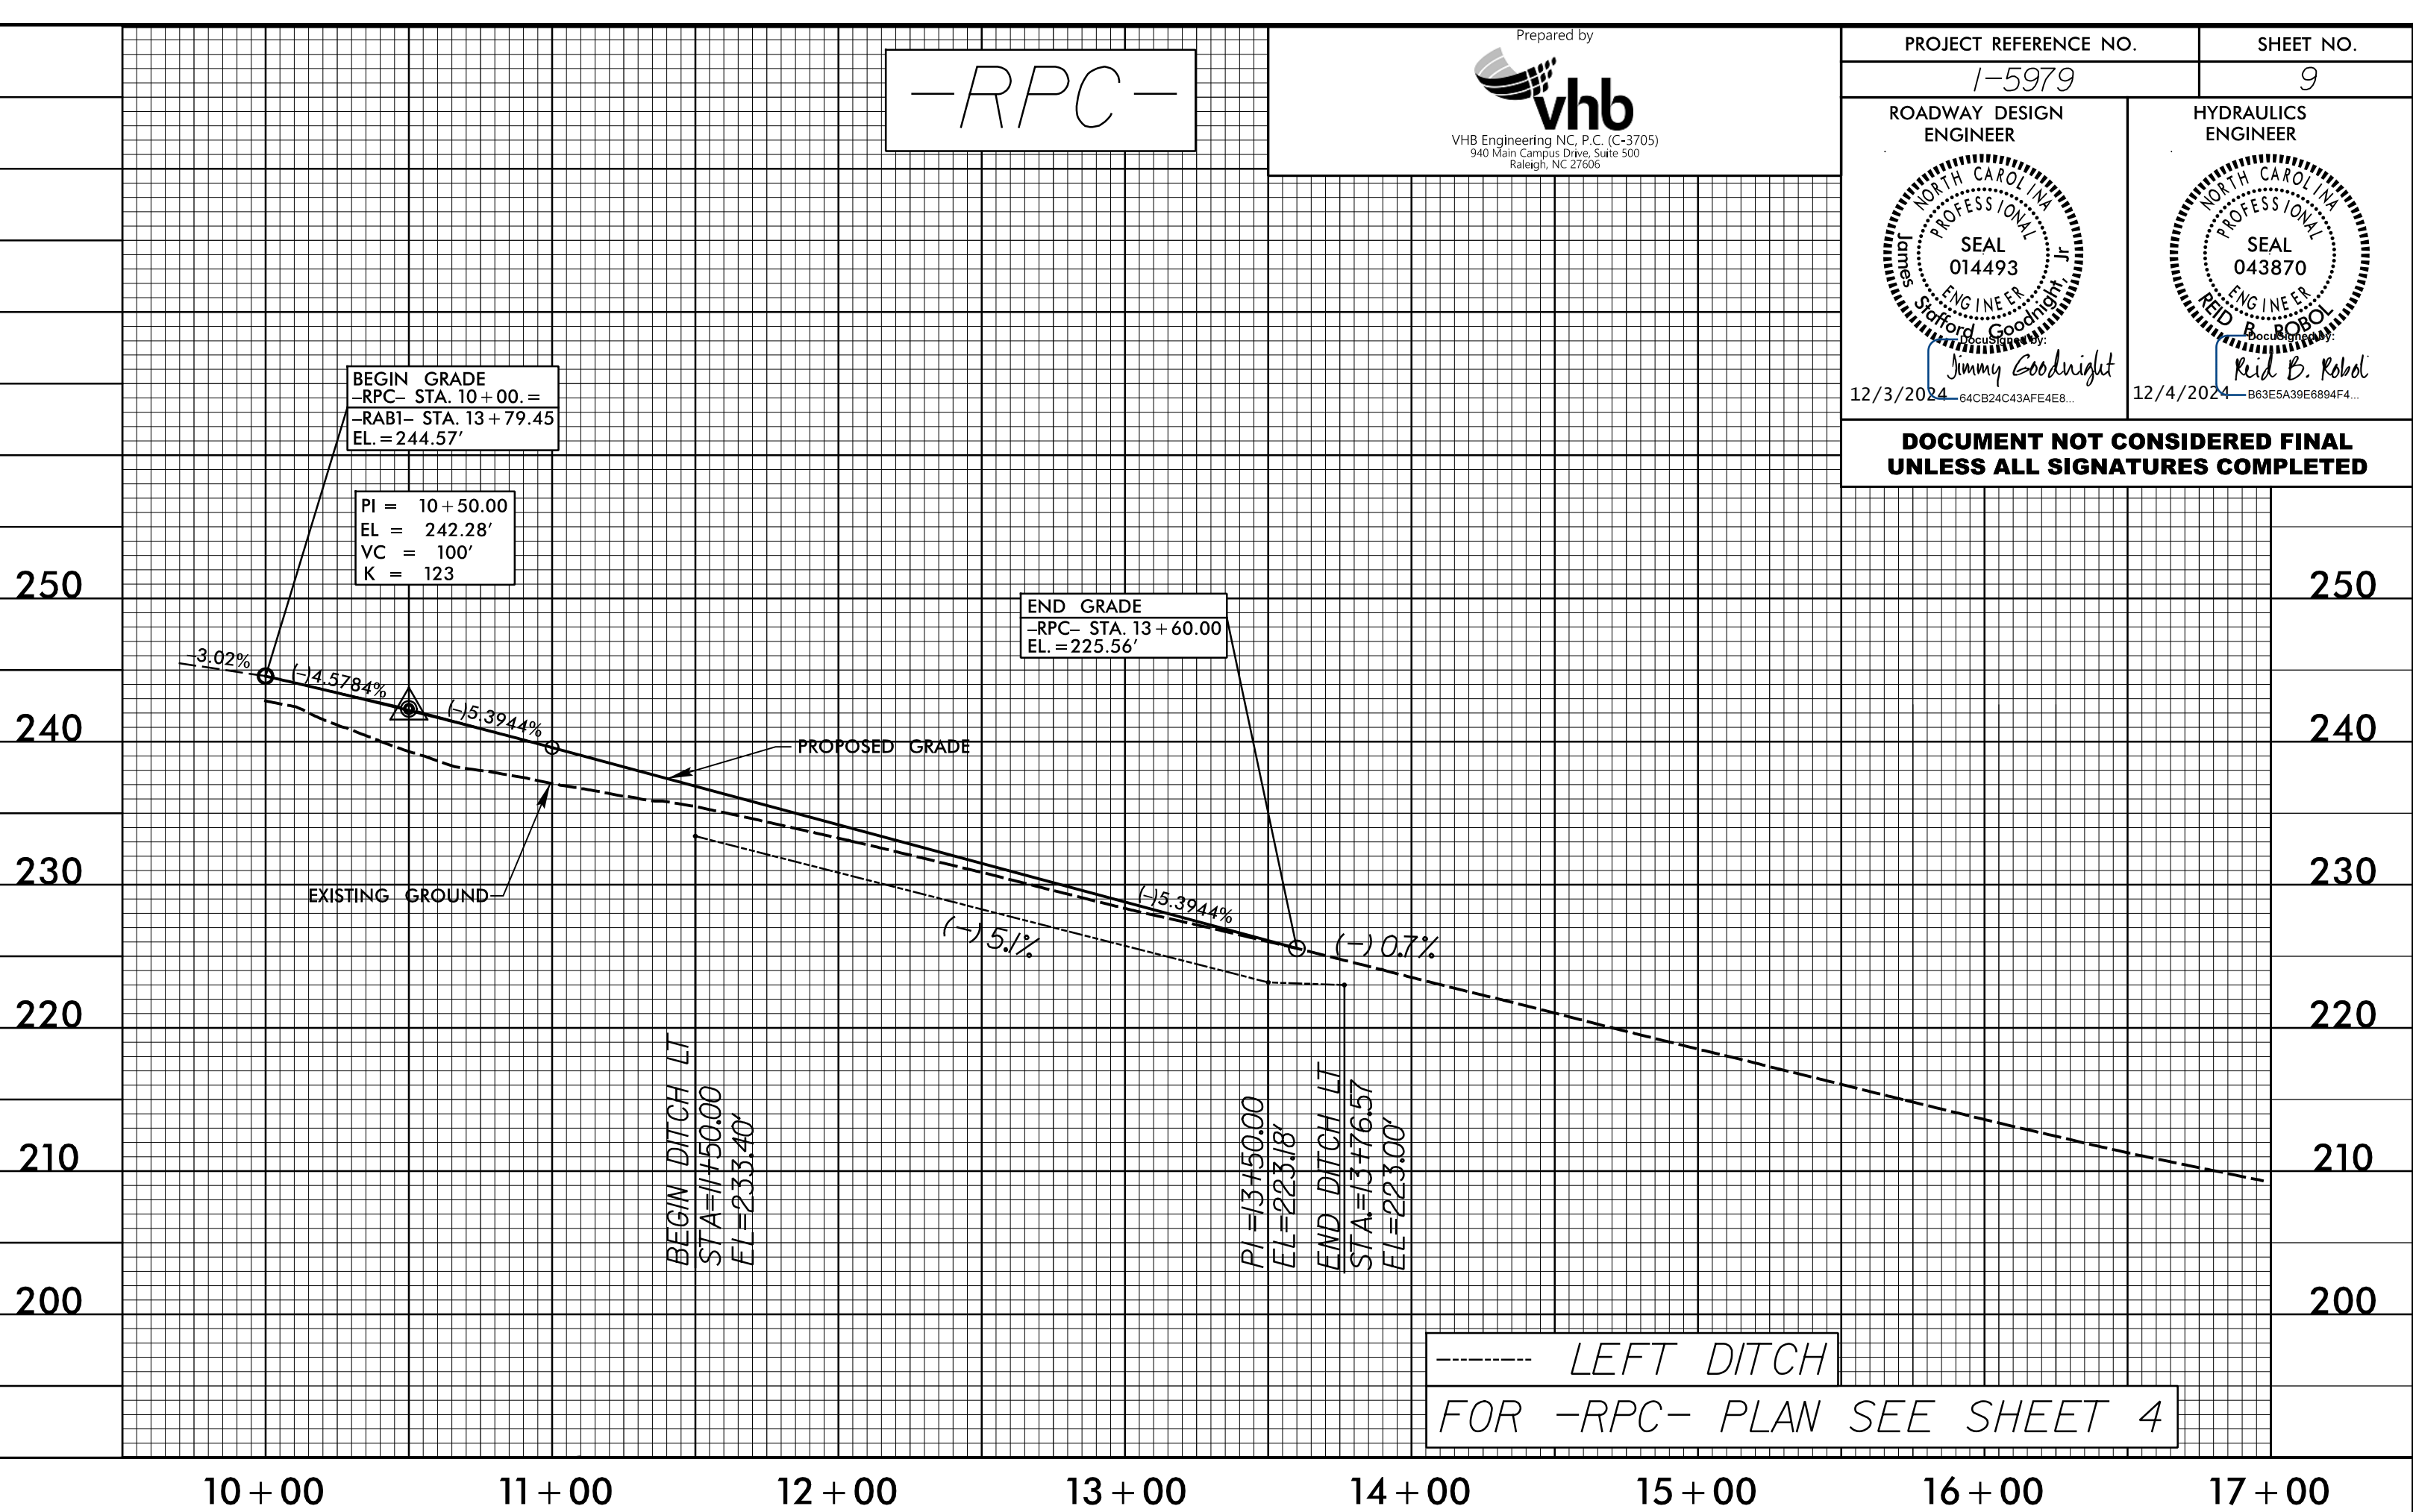


PROJECT REFERENCE NO. I-5979	SHEET NO. 9
ROADWAY DESIGN ENGINEER Jimmy Goodnight 12/3/2024 64C824C43AF4E8	HYDRAULICS ENGINEER Reid B. Rohol 12/4/2024 B03E5A39E884F4

DOCUMENT NOT CONSIDERED FINAL UNLESS ALL SIGNATURES COMPLETED

-SPURC-

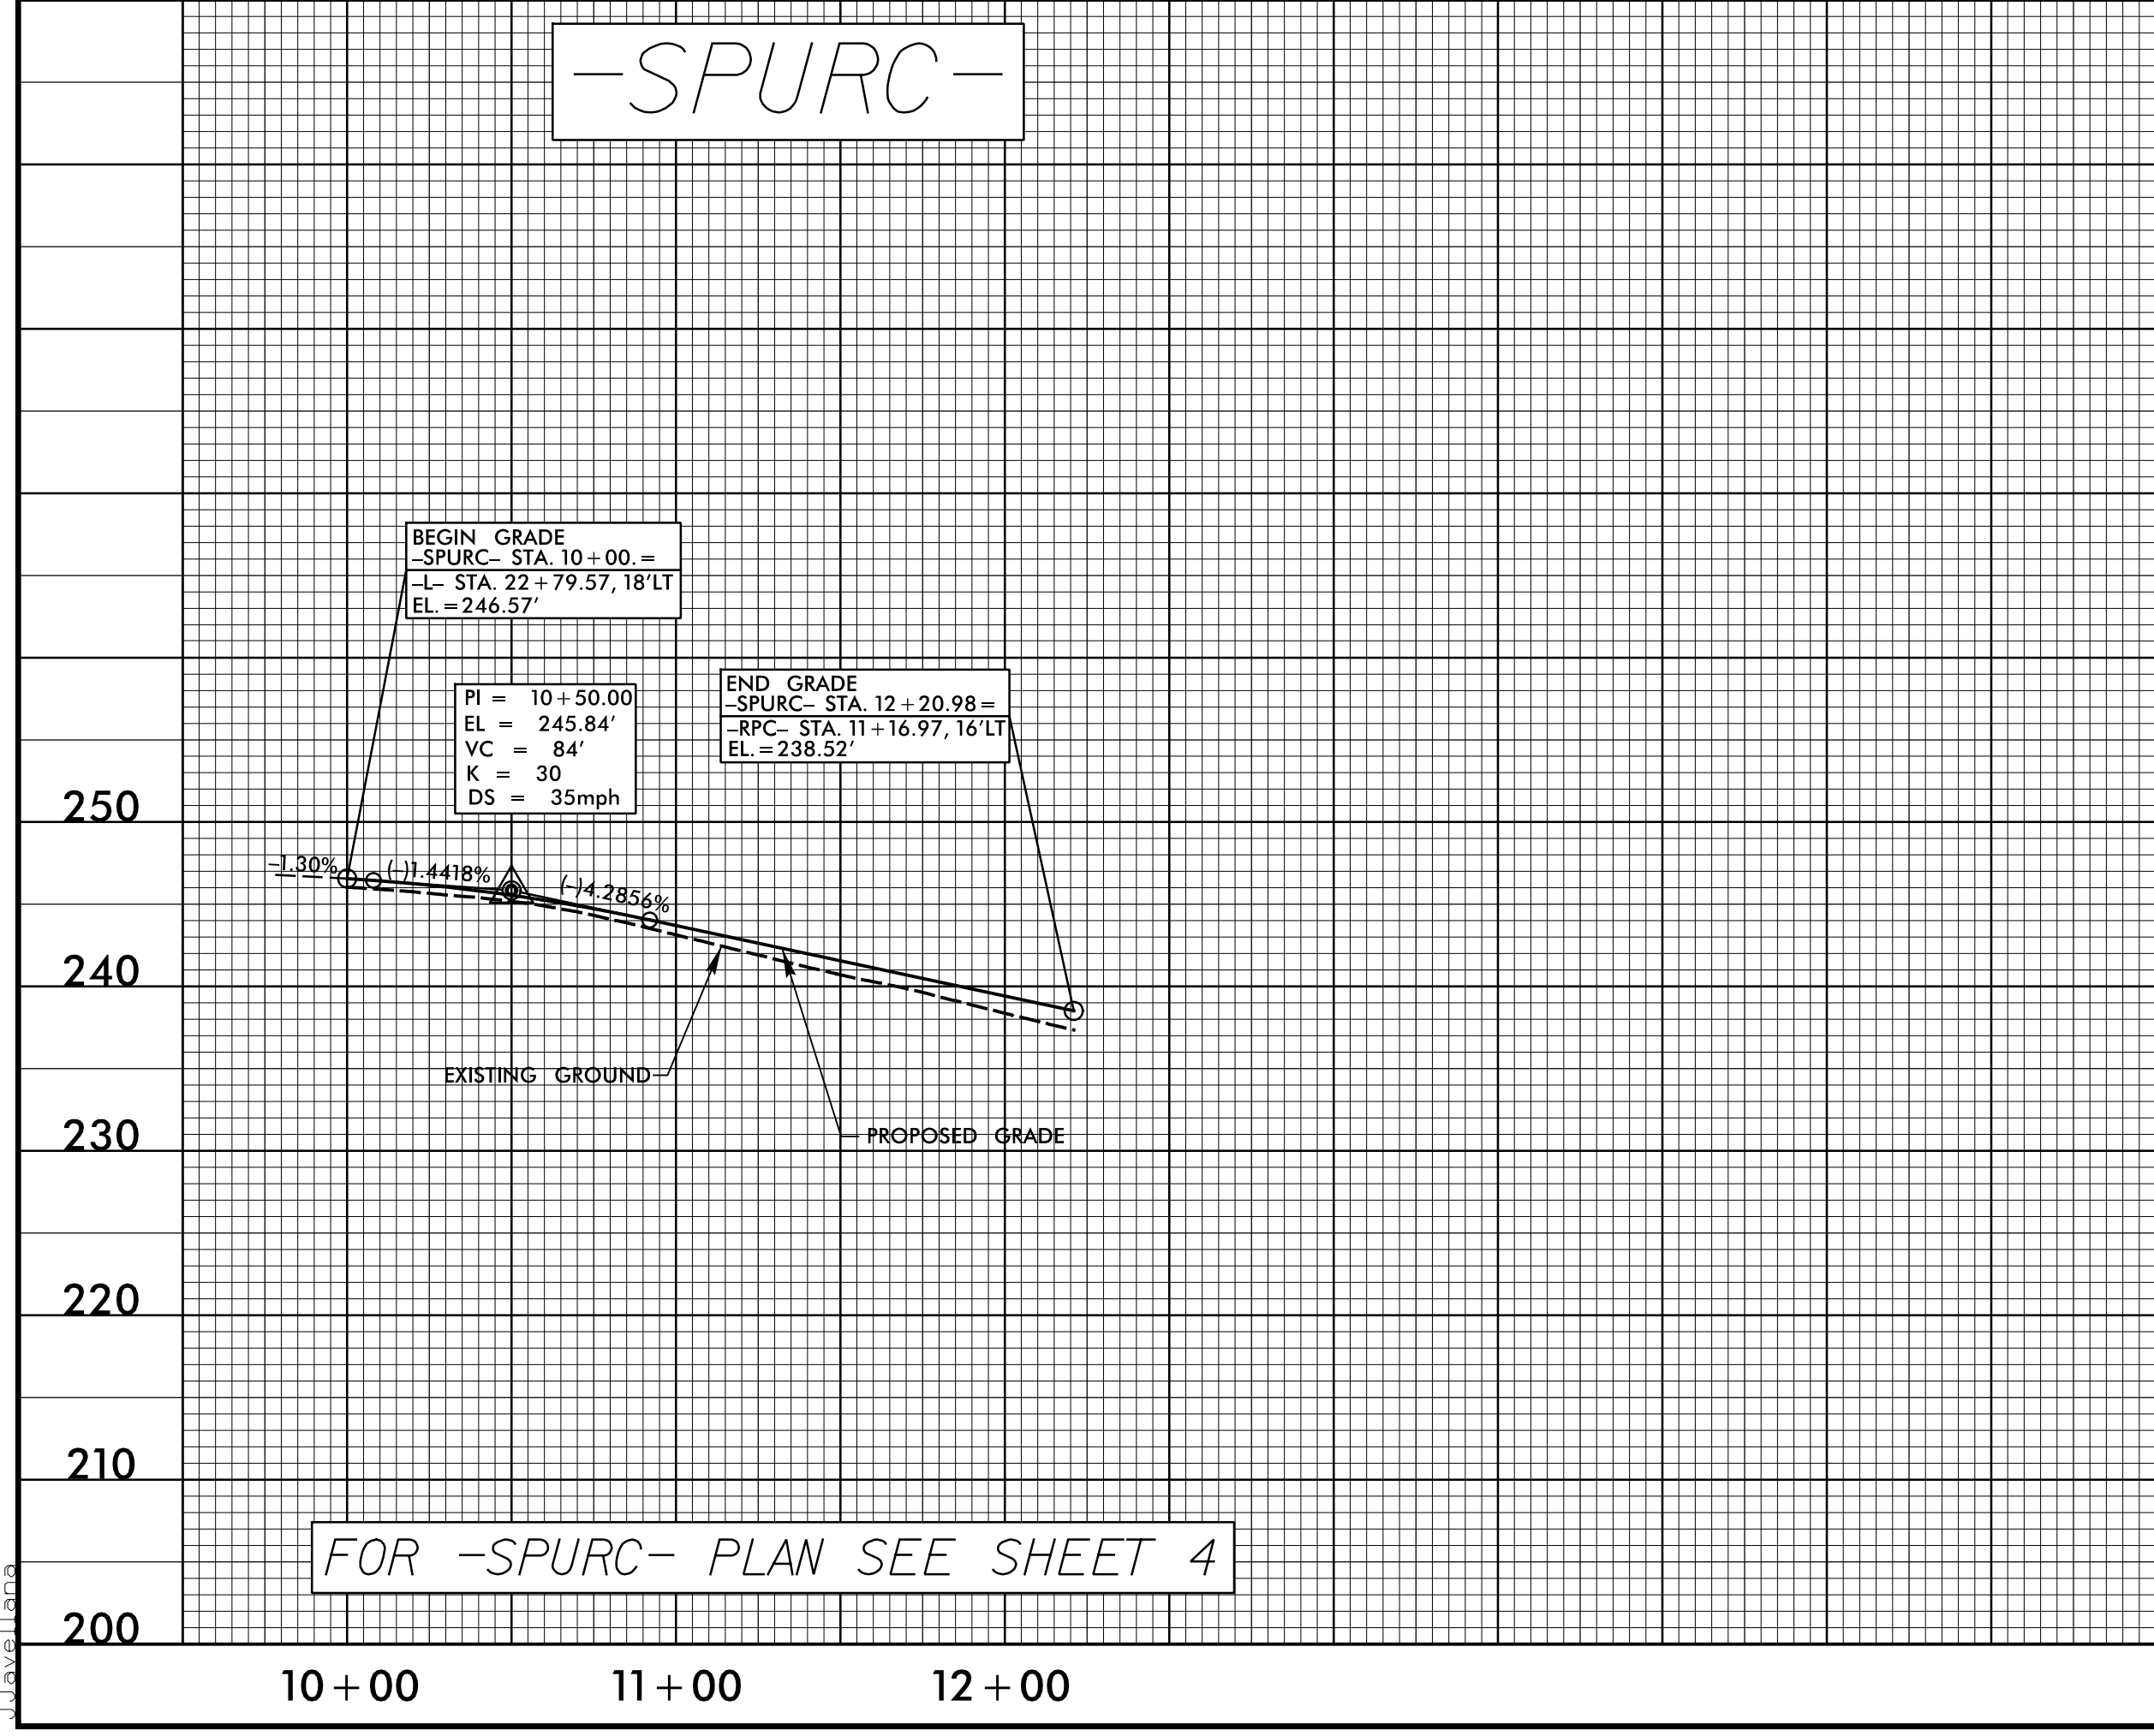

-RPD-

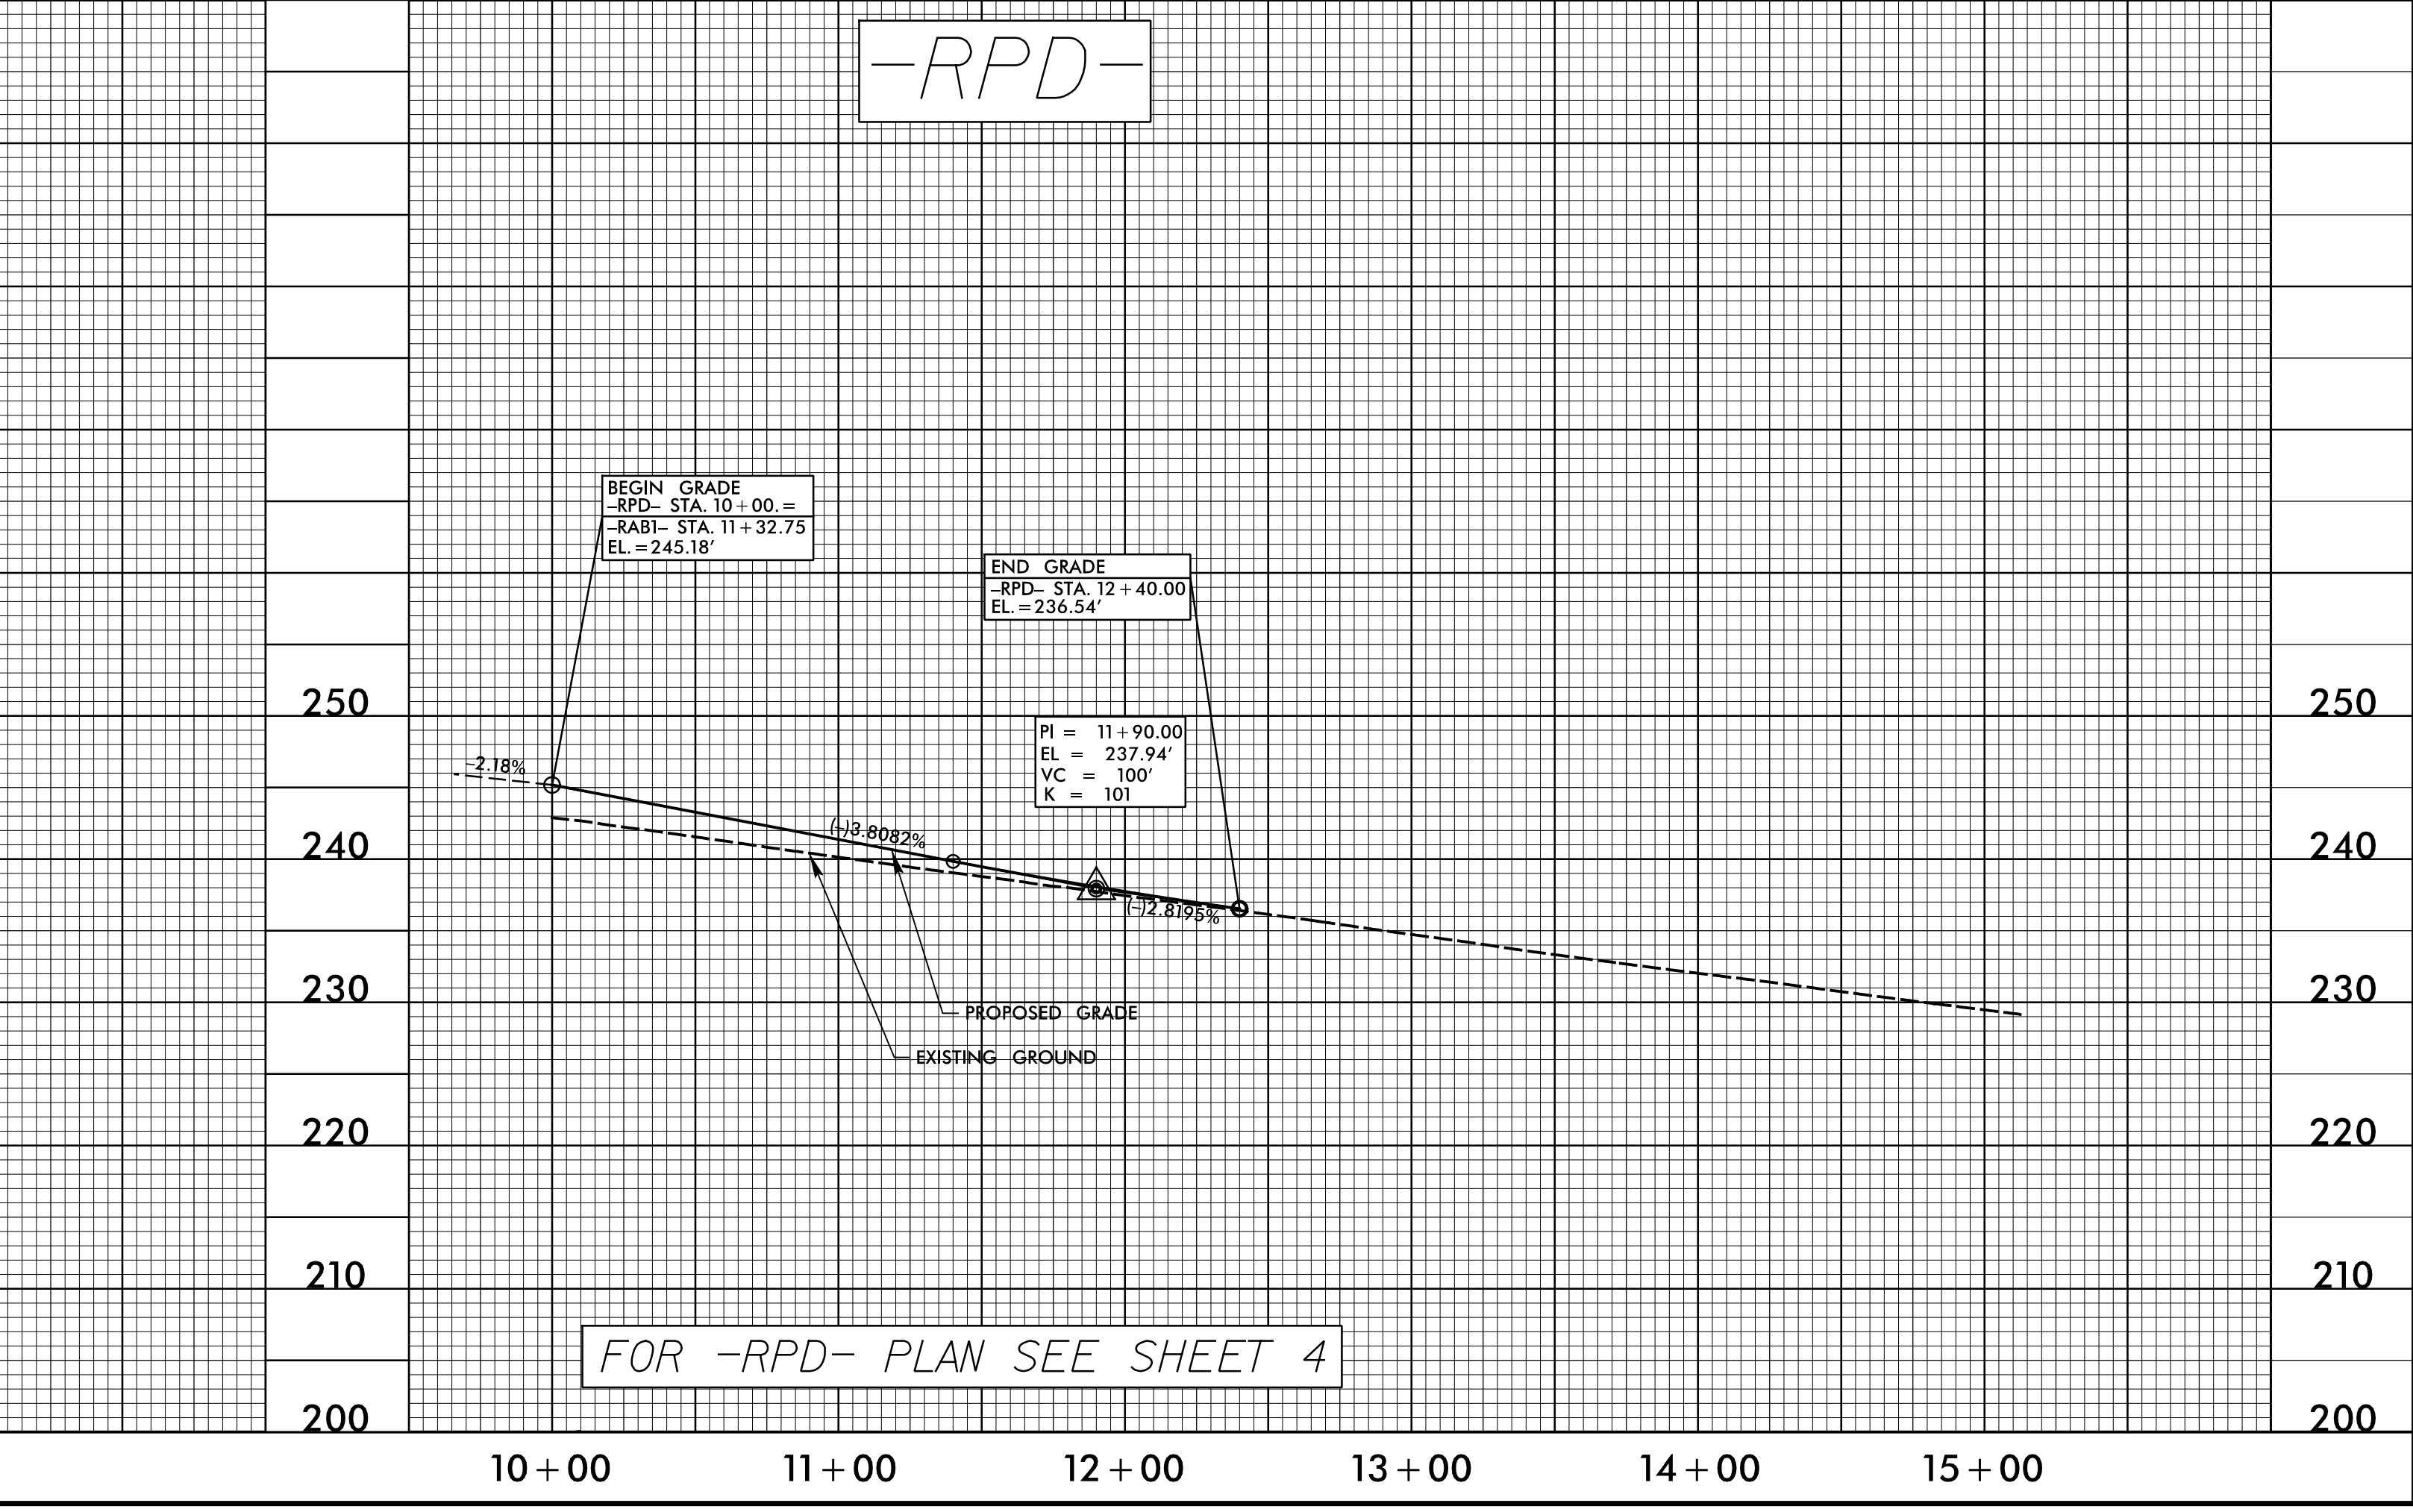

10/28/2024
I:\Projects\I-5979\rdy\p1\09.dgn