


PROJECT REFERENCE NO.	SHEET NO.
2025CPT.09.07.10801	Sheet 2
2025CPT.09.08.20801	

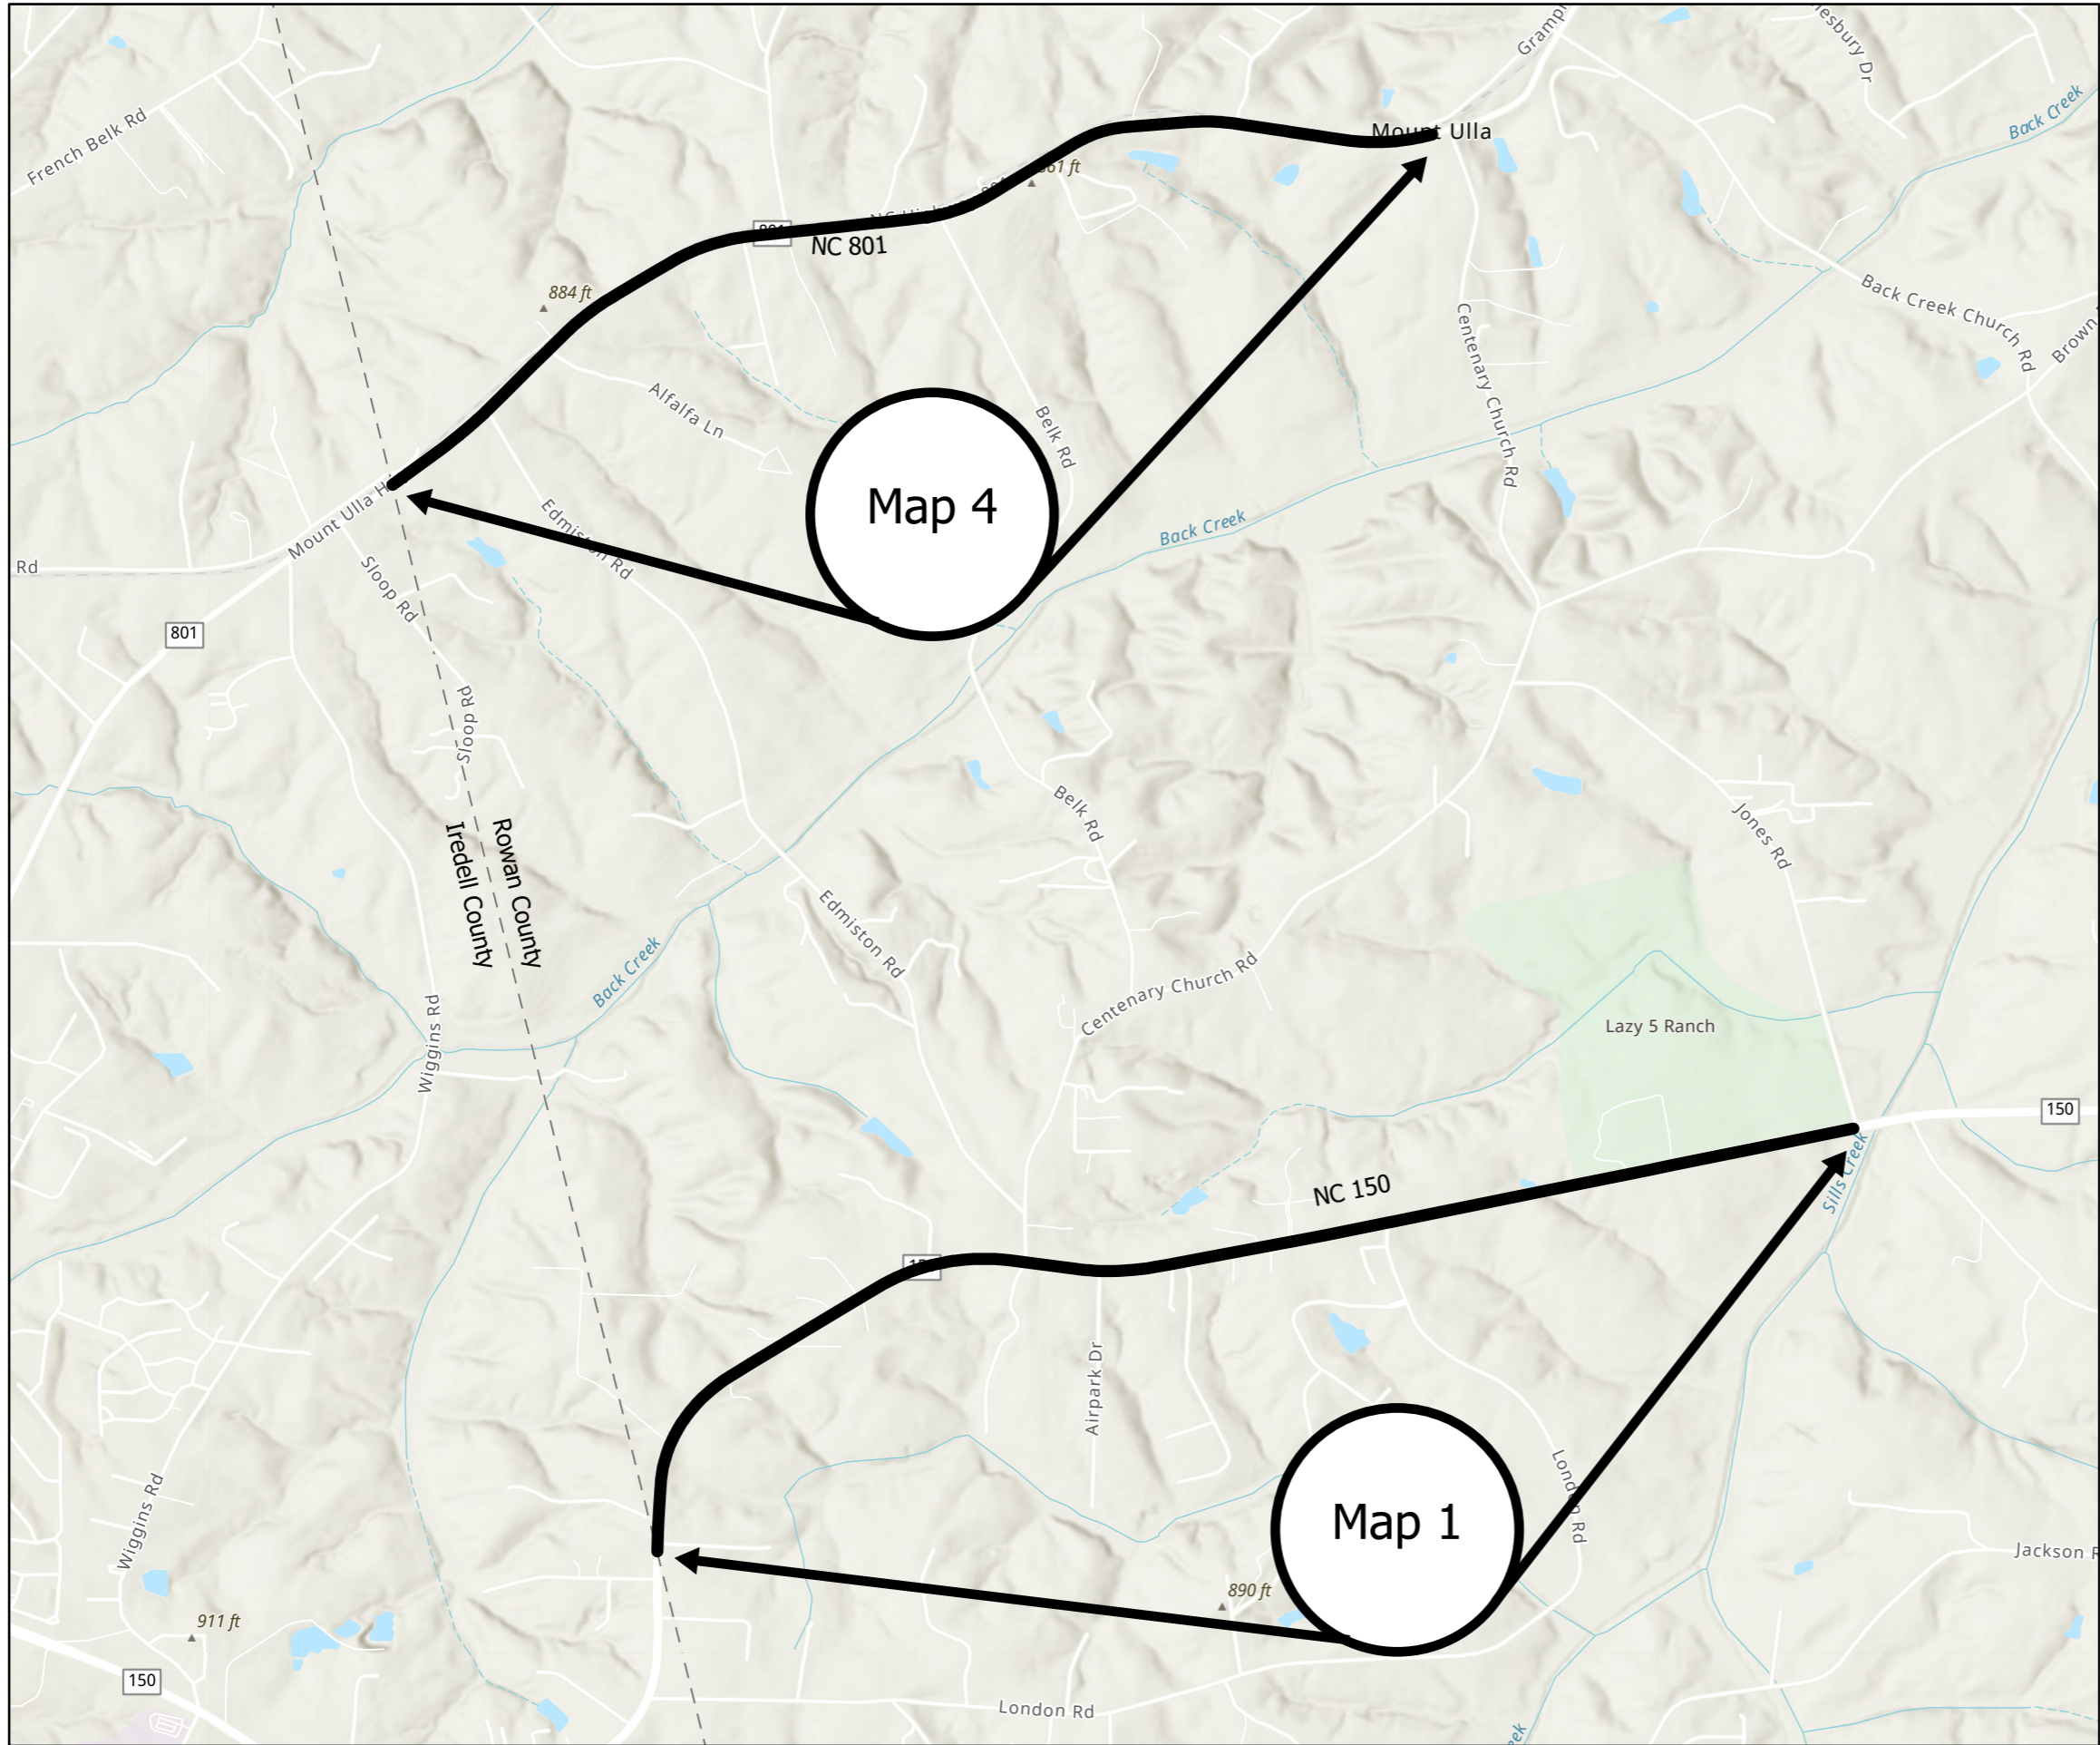

Map 1 NC150
 From Jones Rd SR1760 to Iredell
 County line
 Mill 11/2" entire width
 Matcoat #67s entire width
 Pave 11/2" S9.5C

Map 4 NC801
 From Grampian Rd SR1848 to Iredell
 County line
 Mill 11/2" entire width
 Matcoat #67s entire width
 Pave 11/2" S9.5C

NOTE: No work to take place within
 RxR ROW. Approximately 50' either side

Legend

- NCDOTStructures selection
- 🏫 Public_Schools selection
- Rowan2025

