


PROJECT REFERENCE NO.	SHEET NO.
2025CPT.09.07.10801	Sheet 3
2025CPT.09.08.20801	

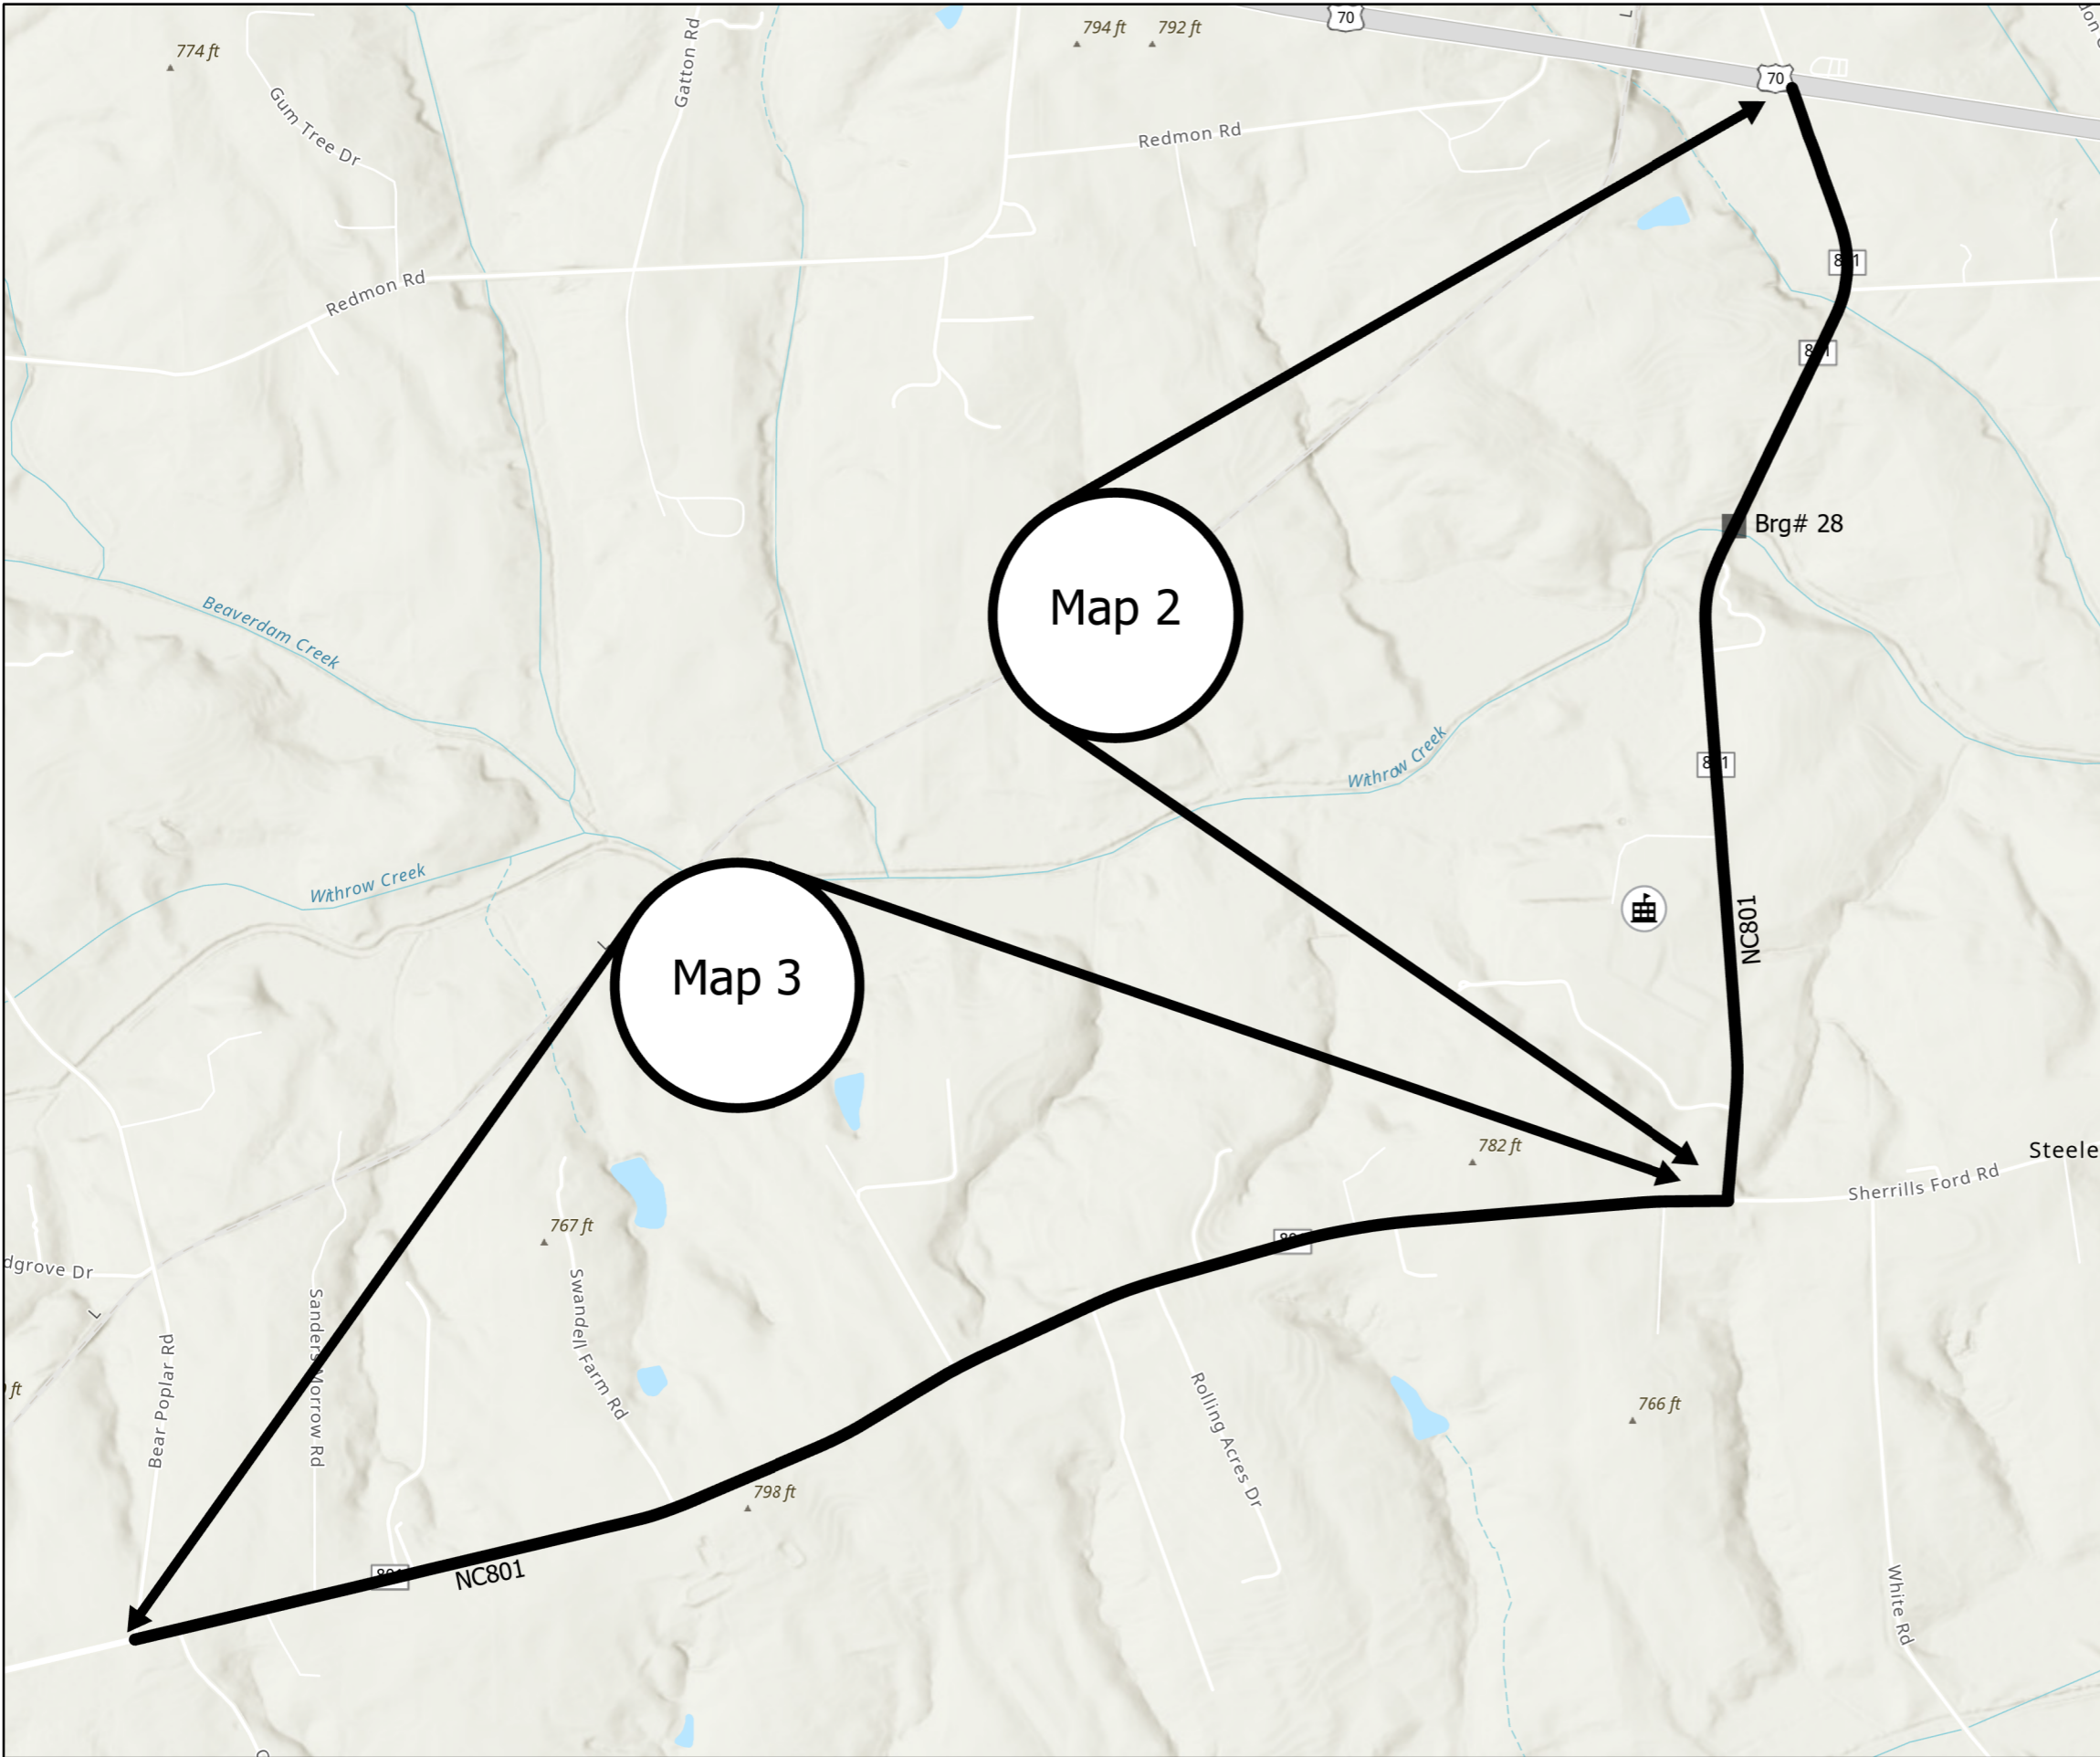

Map 2 NC801
 From US70 to Sherrills Ford Rd SR1526
 Mill 11/2" entire width
 Matcoat #67s entire width
 Pave 11/2" S9.5C

Map 3 NC801
 From Sherrills Ford Rd SR1526 to Bear
 Poplar Rd SR1743
 Mill 11/2" entire width
 Matcoat #67s entire width
 Pave 11/2" S9.5C

Legend

- NCDOTStructures selection
- 🏫 Public_Schools selection
- Rowan2025

