


PROJECT REFERENCE NO.	SHEET NO.
2025CPT.09.07.10801 2025CPT.09.08.20801	Sheet 4

Map 5 NC801
 From Davie County line Brg#80 to US70
 Mill 11/2" entire width
 Pave 11/2" S9.5C

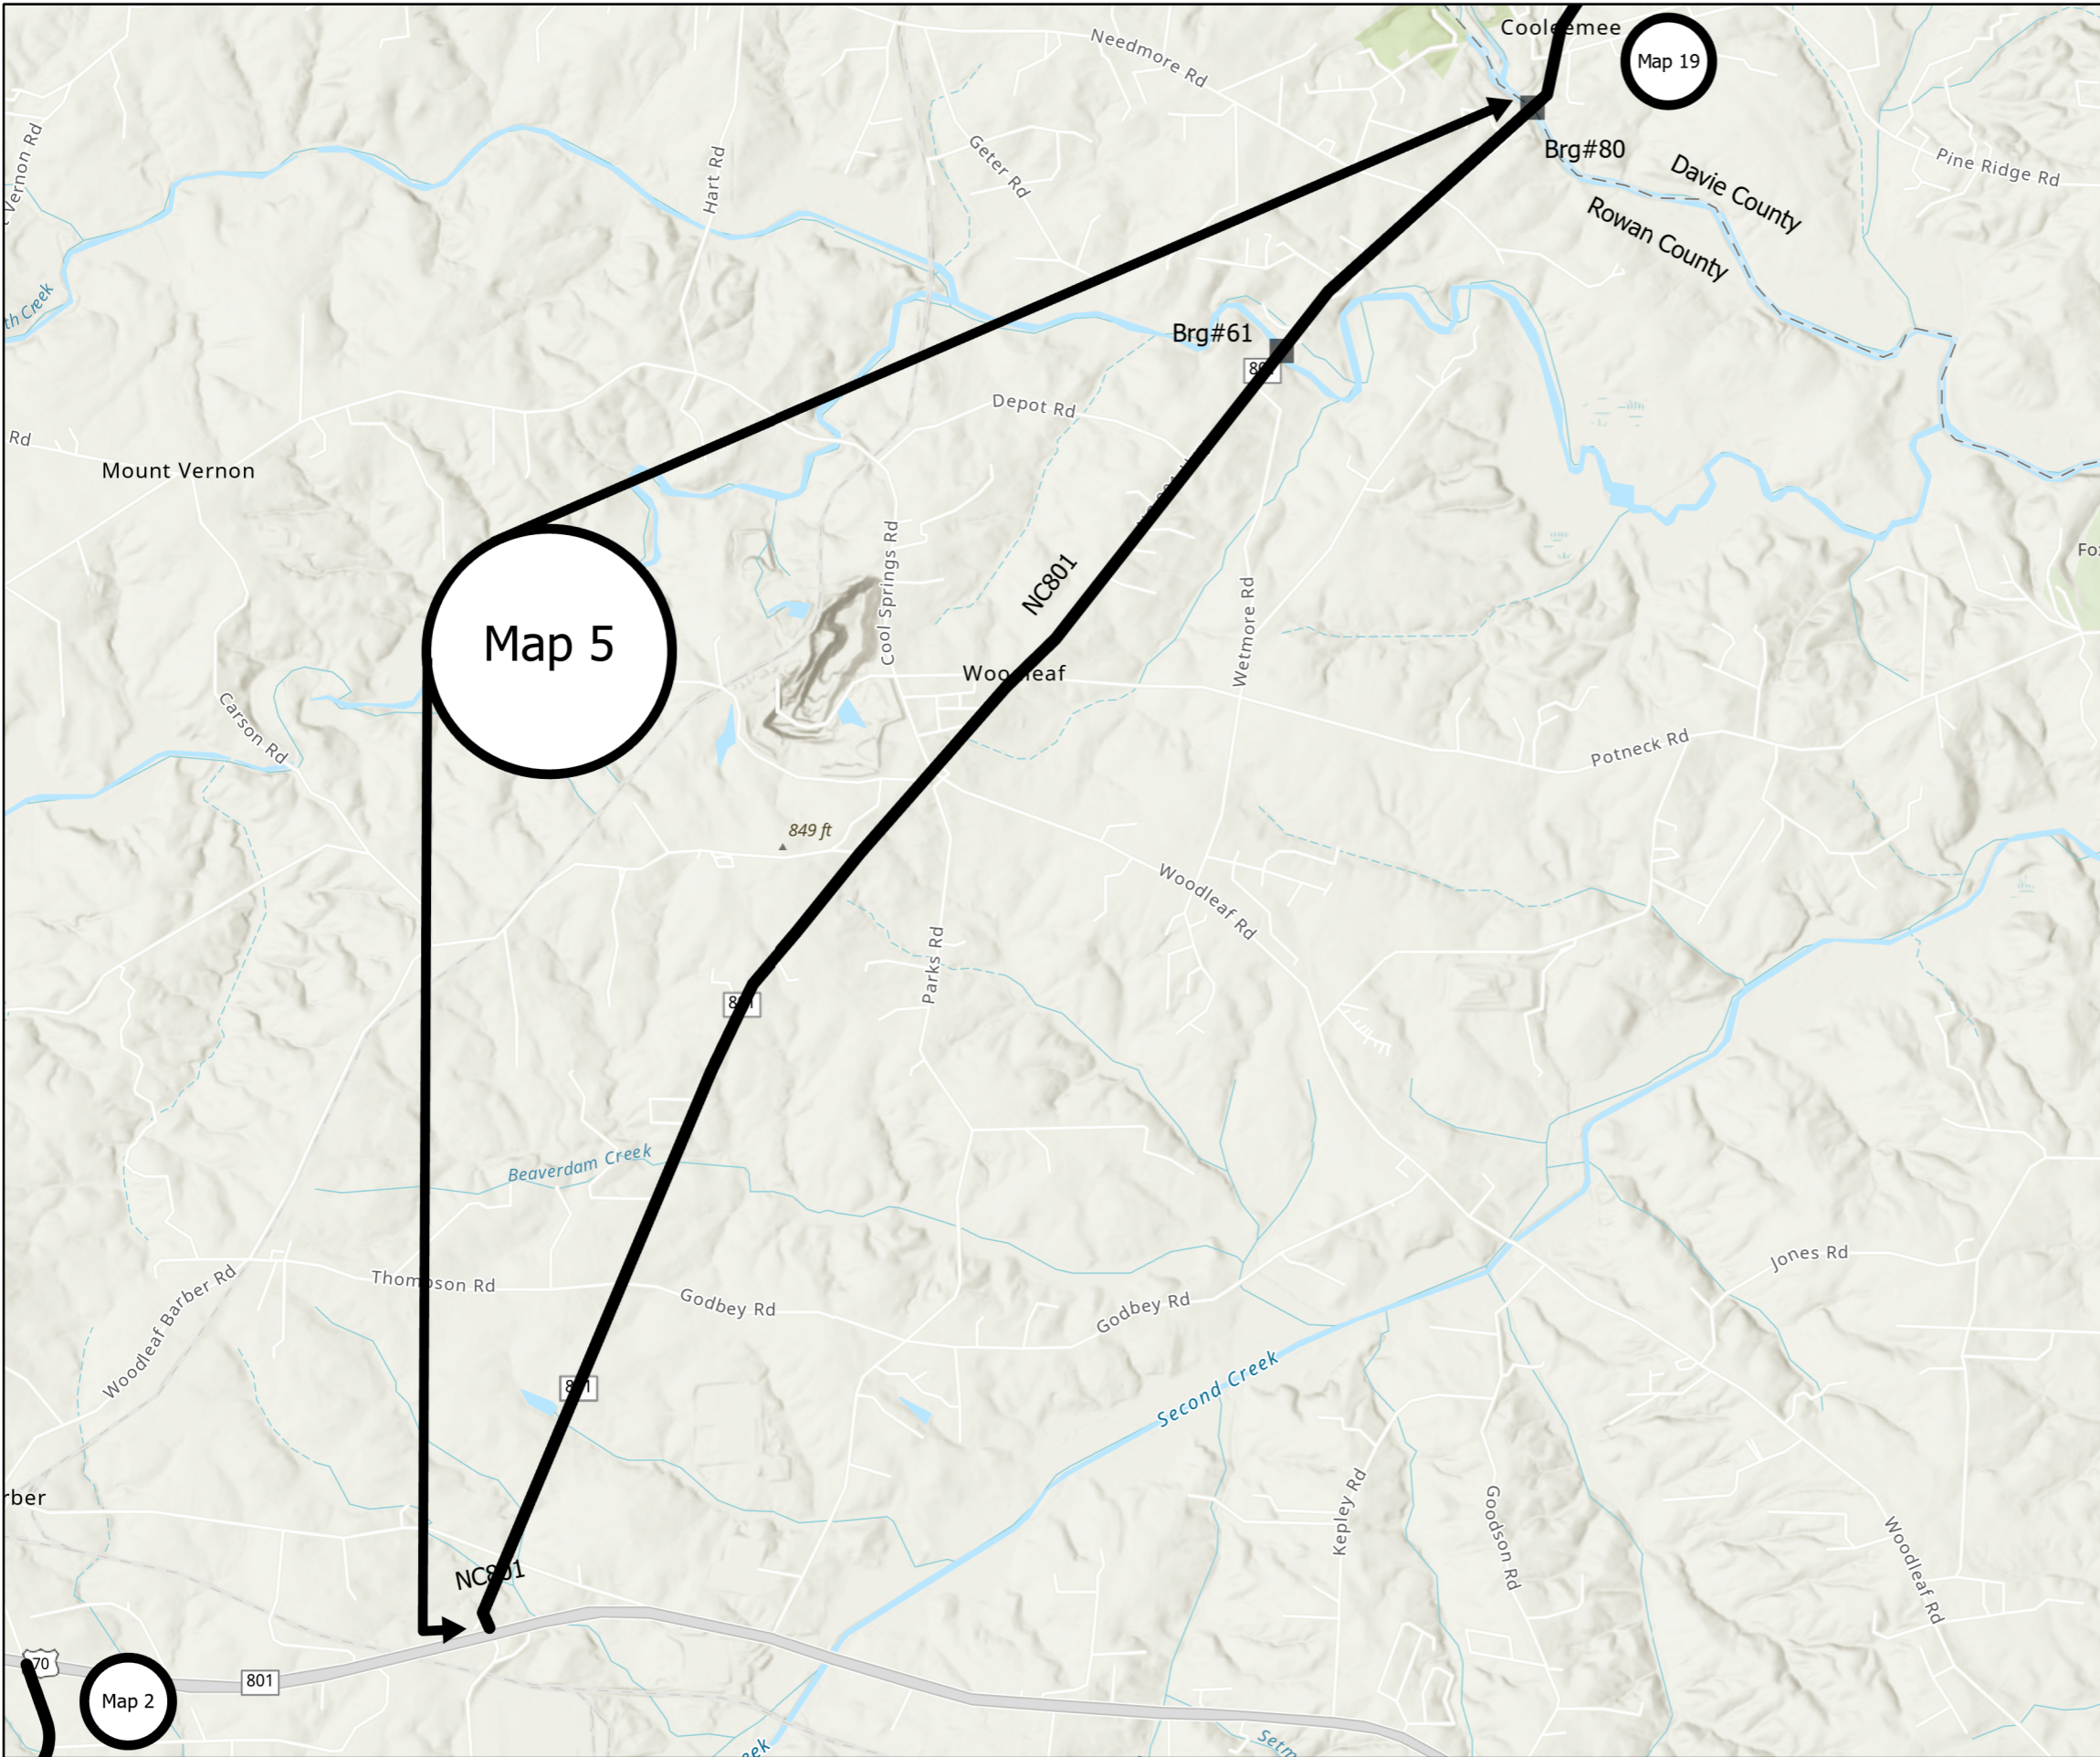

Legend

- NCDOTStructures selection
- ⚓ Public_Schools selection
- Rowan2025

