


PROJECT REFERENCE NO.	SHEET NO.
2025CPT.09.07.10801	Sheet 6
2025CPT.09.08.20801	

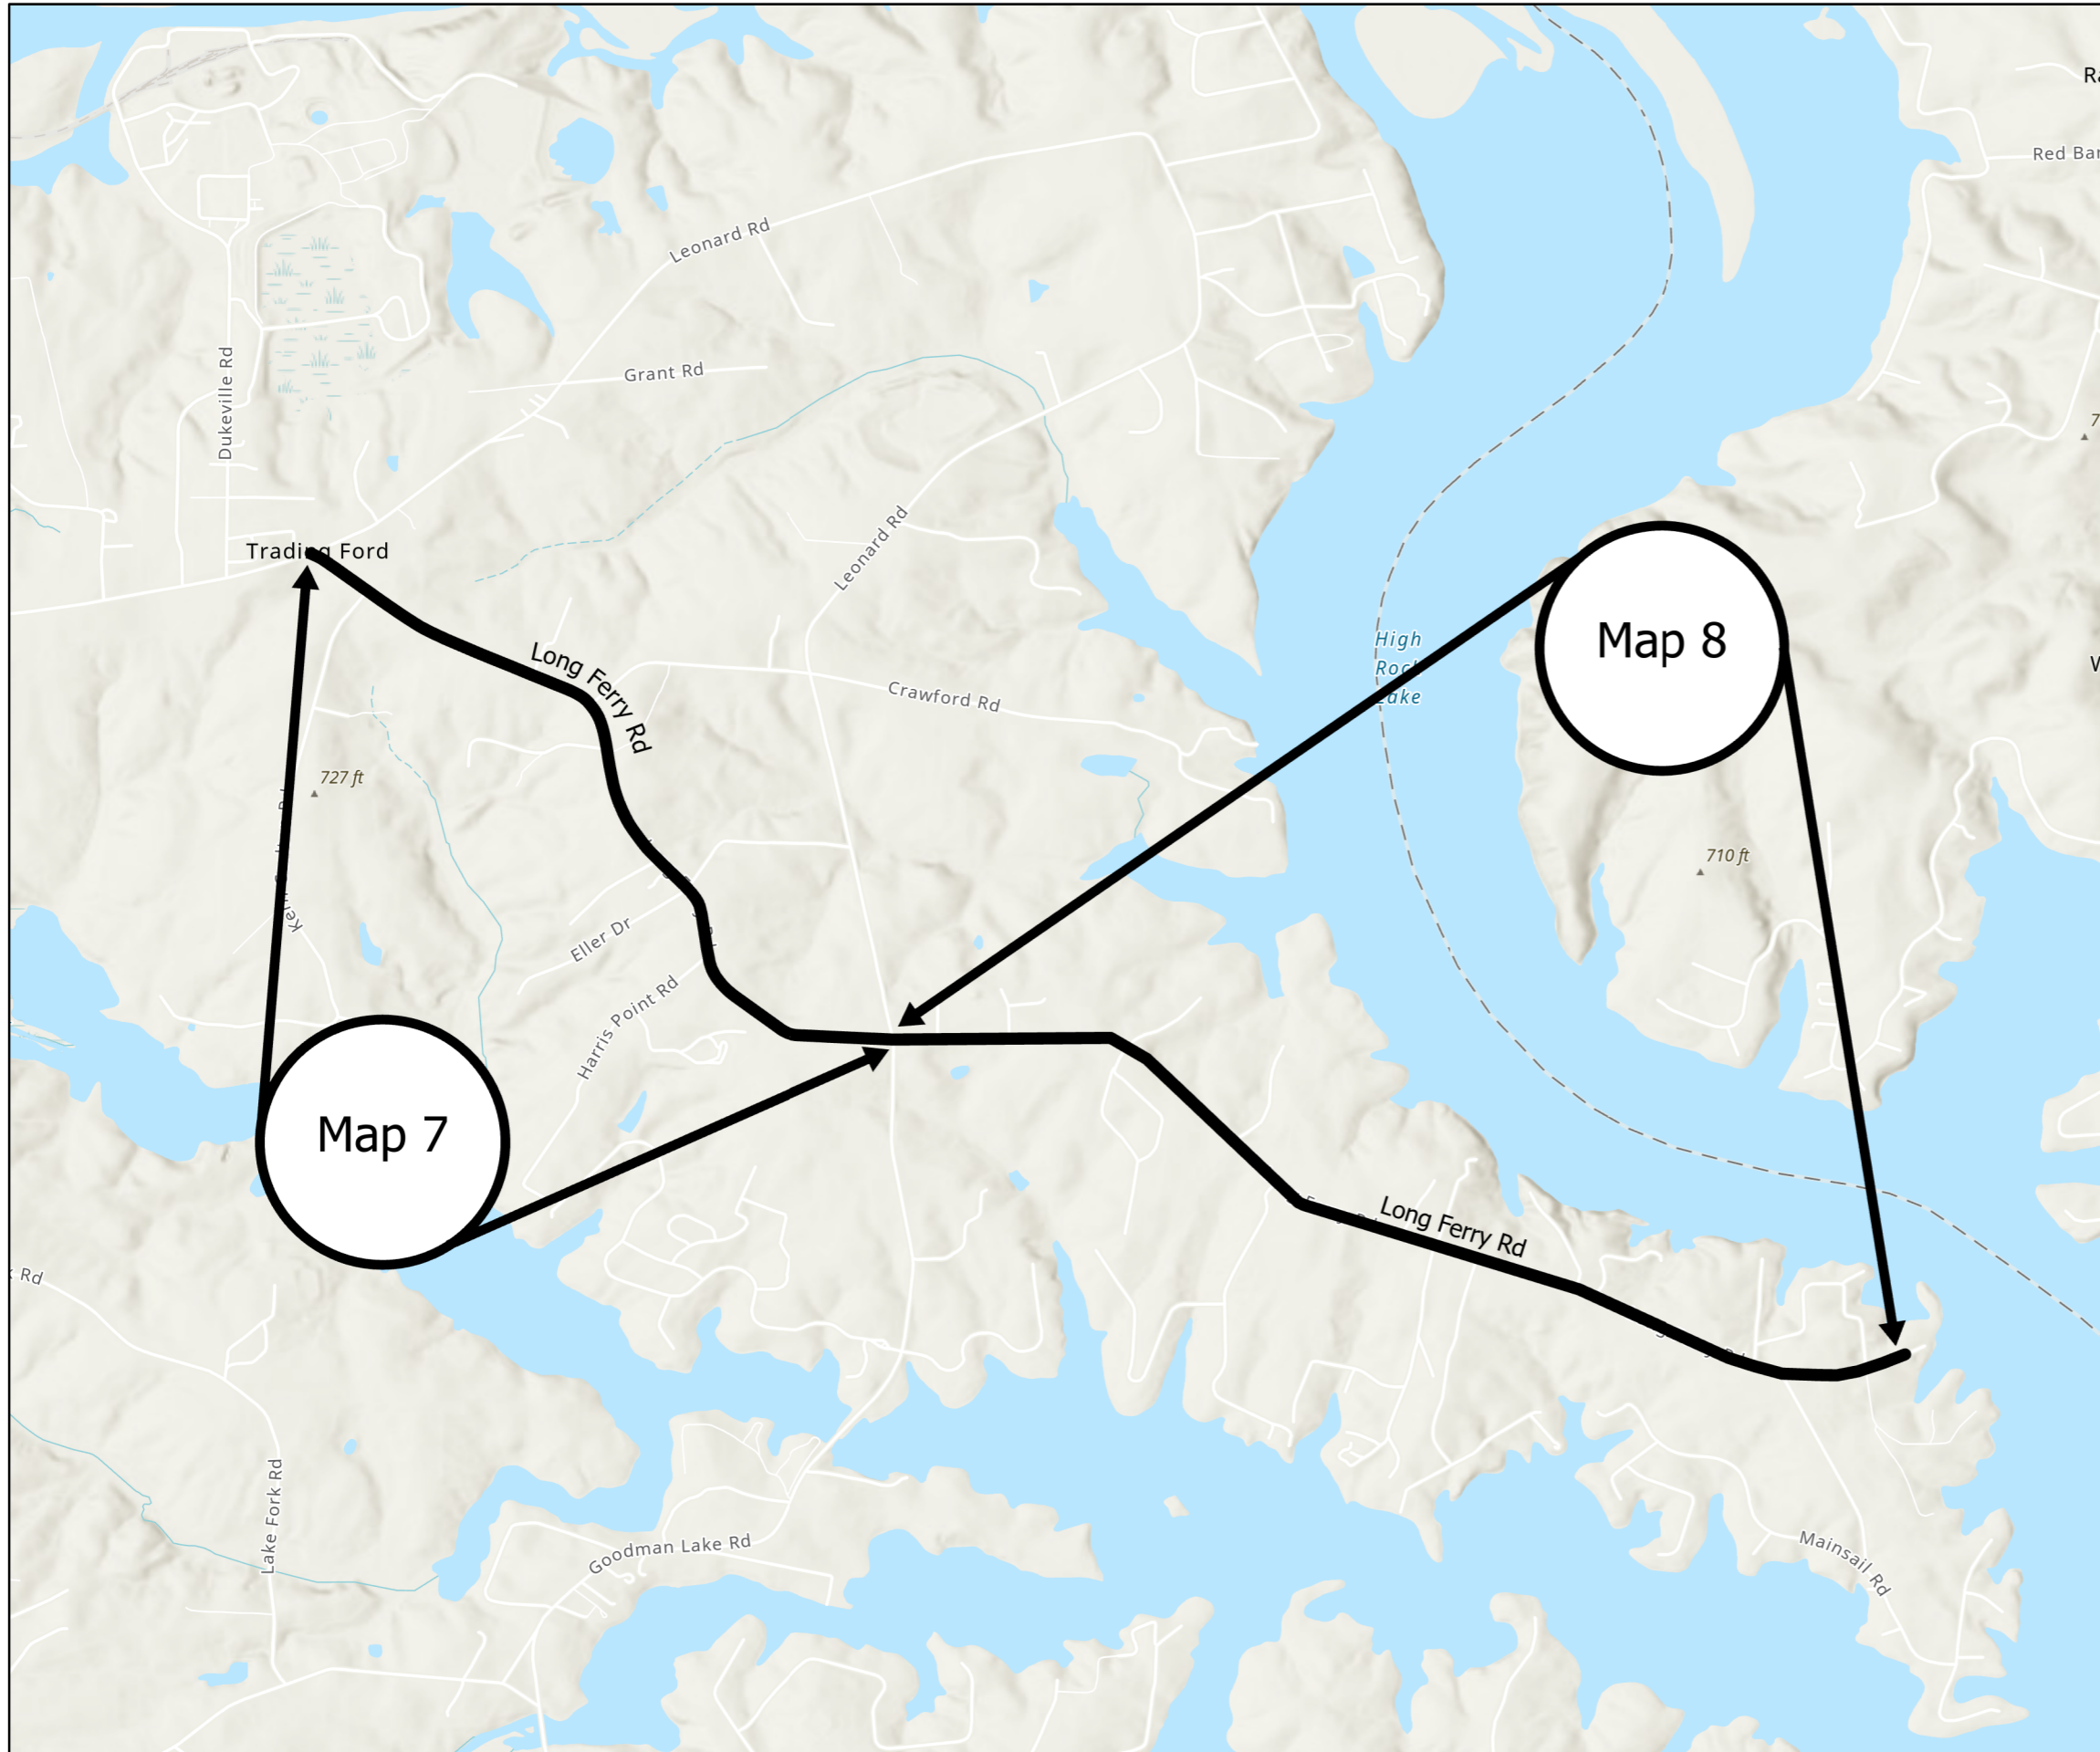

Map 7 Long Ferry Rd SR2120
 From Leonard Rd SR2168 to Leonard Rd SR2168
 Mill 0-11/2" Incidental milling beginning, end and at all SR intersections
 Pave 11/2" S9.5B

Map 8 Long Ferry Rd SR2120
 From Leonard Rd SR2168 to EOM
 Mill 0-11/2" Incidental milling beginning, end and at SR intersections
 Pave 11/2" S9.5B

- Legend**
- NCDOTStructures selection
 - 🏫 Public_Schools selection
 - Rowan2025

