


PROJECT REFERENCE NO.	SHEET NO.
2025CPT.09.07.10801	Sheet 9
2025CPT.09.08.20801	

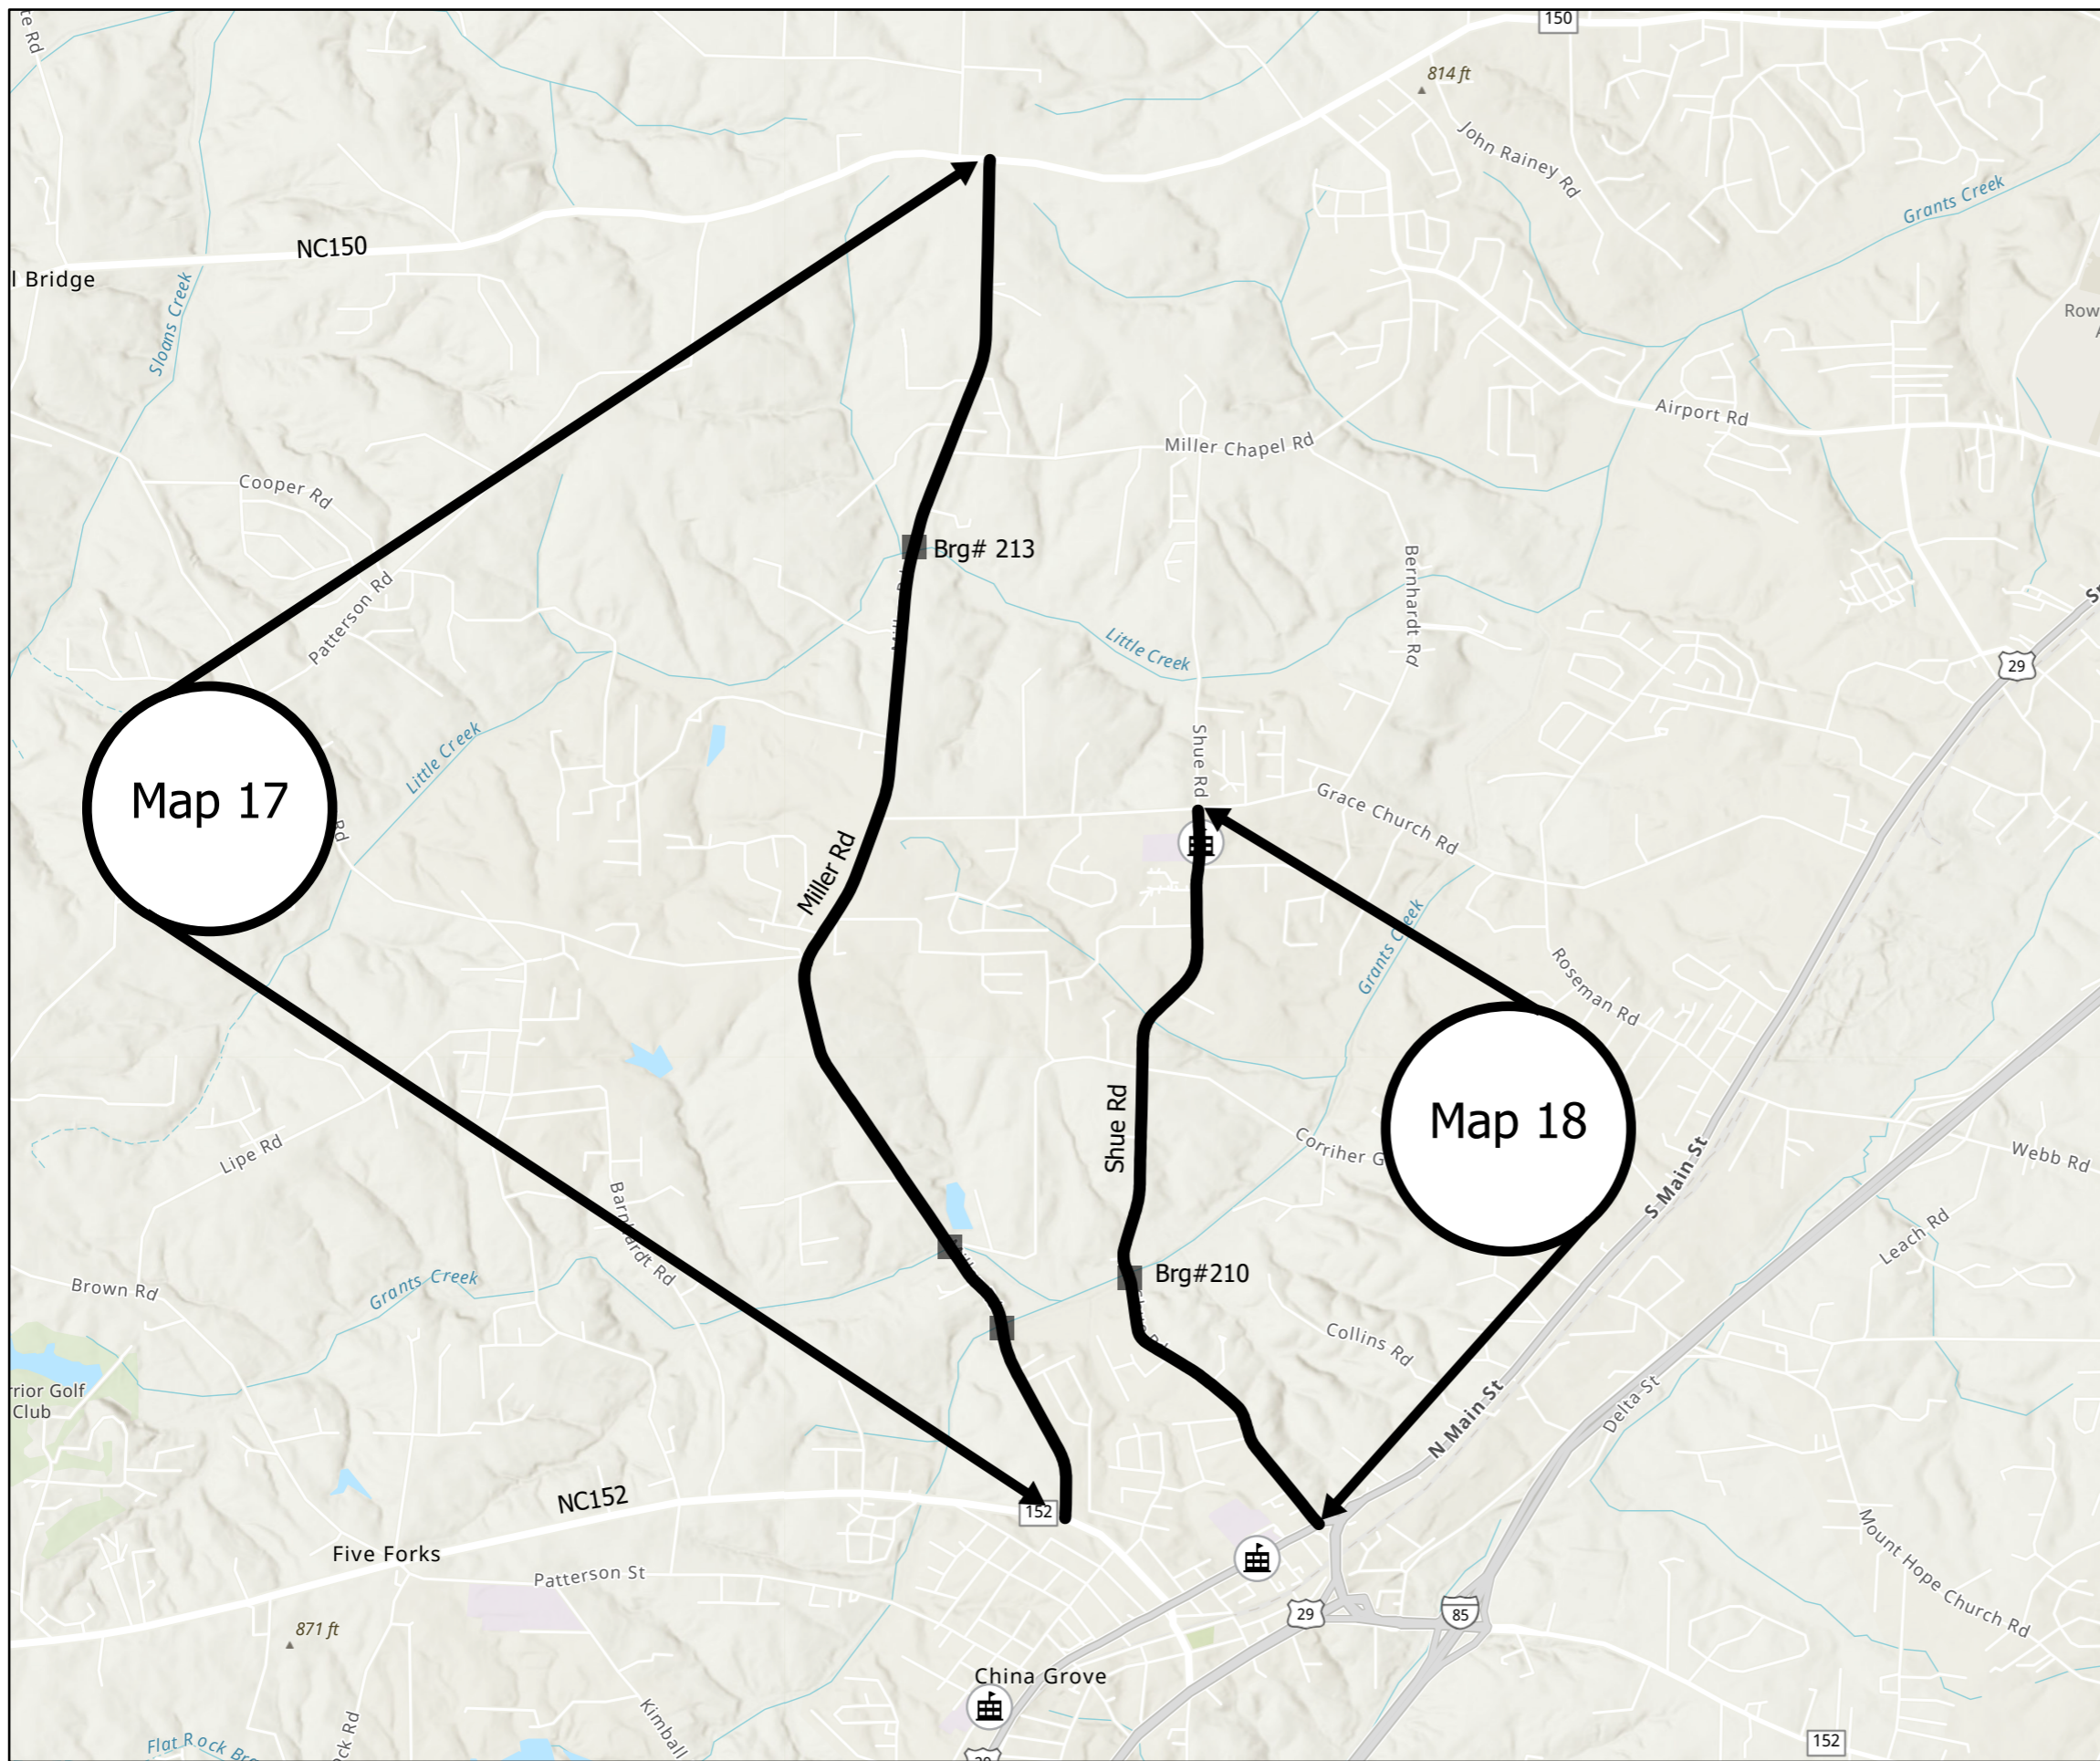

Map 17 Miller Rd SR1509
 From NC150 to NC152
 Mill 2" entire width
 Pave 2" I19C Leveling Course
 Pave 11/2" S9.5B

Map 18 Shue Rd SR1506
 From Grace Church Rd SR1503 to N Main St SR2740
 Mill 11/2" entire width from N Main St SR2740 to Bridge #210
 Mill 0-11/2 incidental milling beginning, end and at all SR intersections From Bridge #210 to Grace Church Rd SR1503
 Pave 11/2" S9.5B

- Legend**
- NCDOT Structures selection
 - 🏫 Public_Schools selection
 - Rowan2025

