


PROJECT REFERENCE NO.	SHEET NO.
2025CPT.09.18.10301	Sheet 10

Map 19 NC801
 From US601 to Rowan County line
 Brg#80
 Mill 11/2" entire width
 Pave 11/2" S9.5C

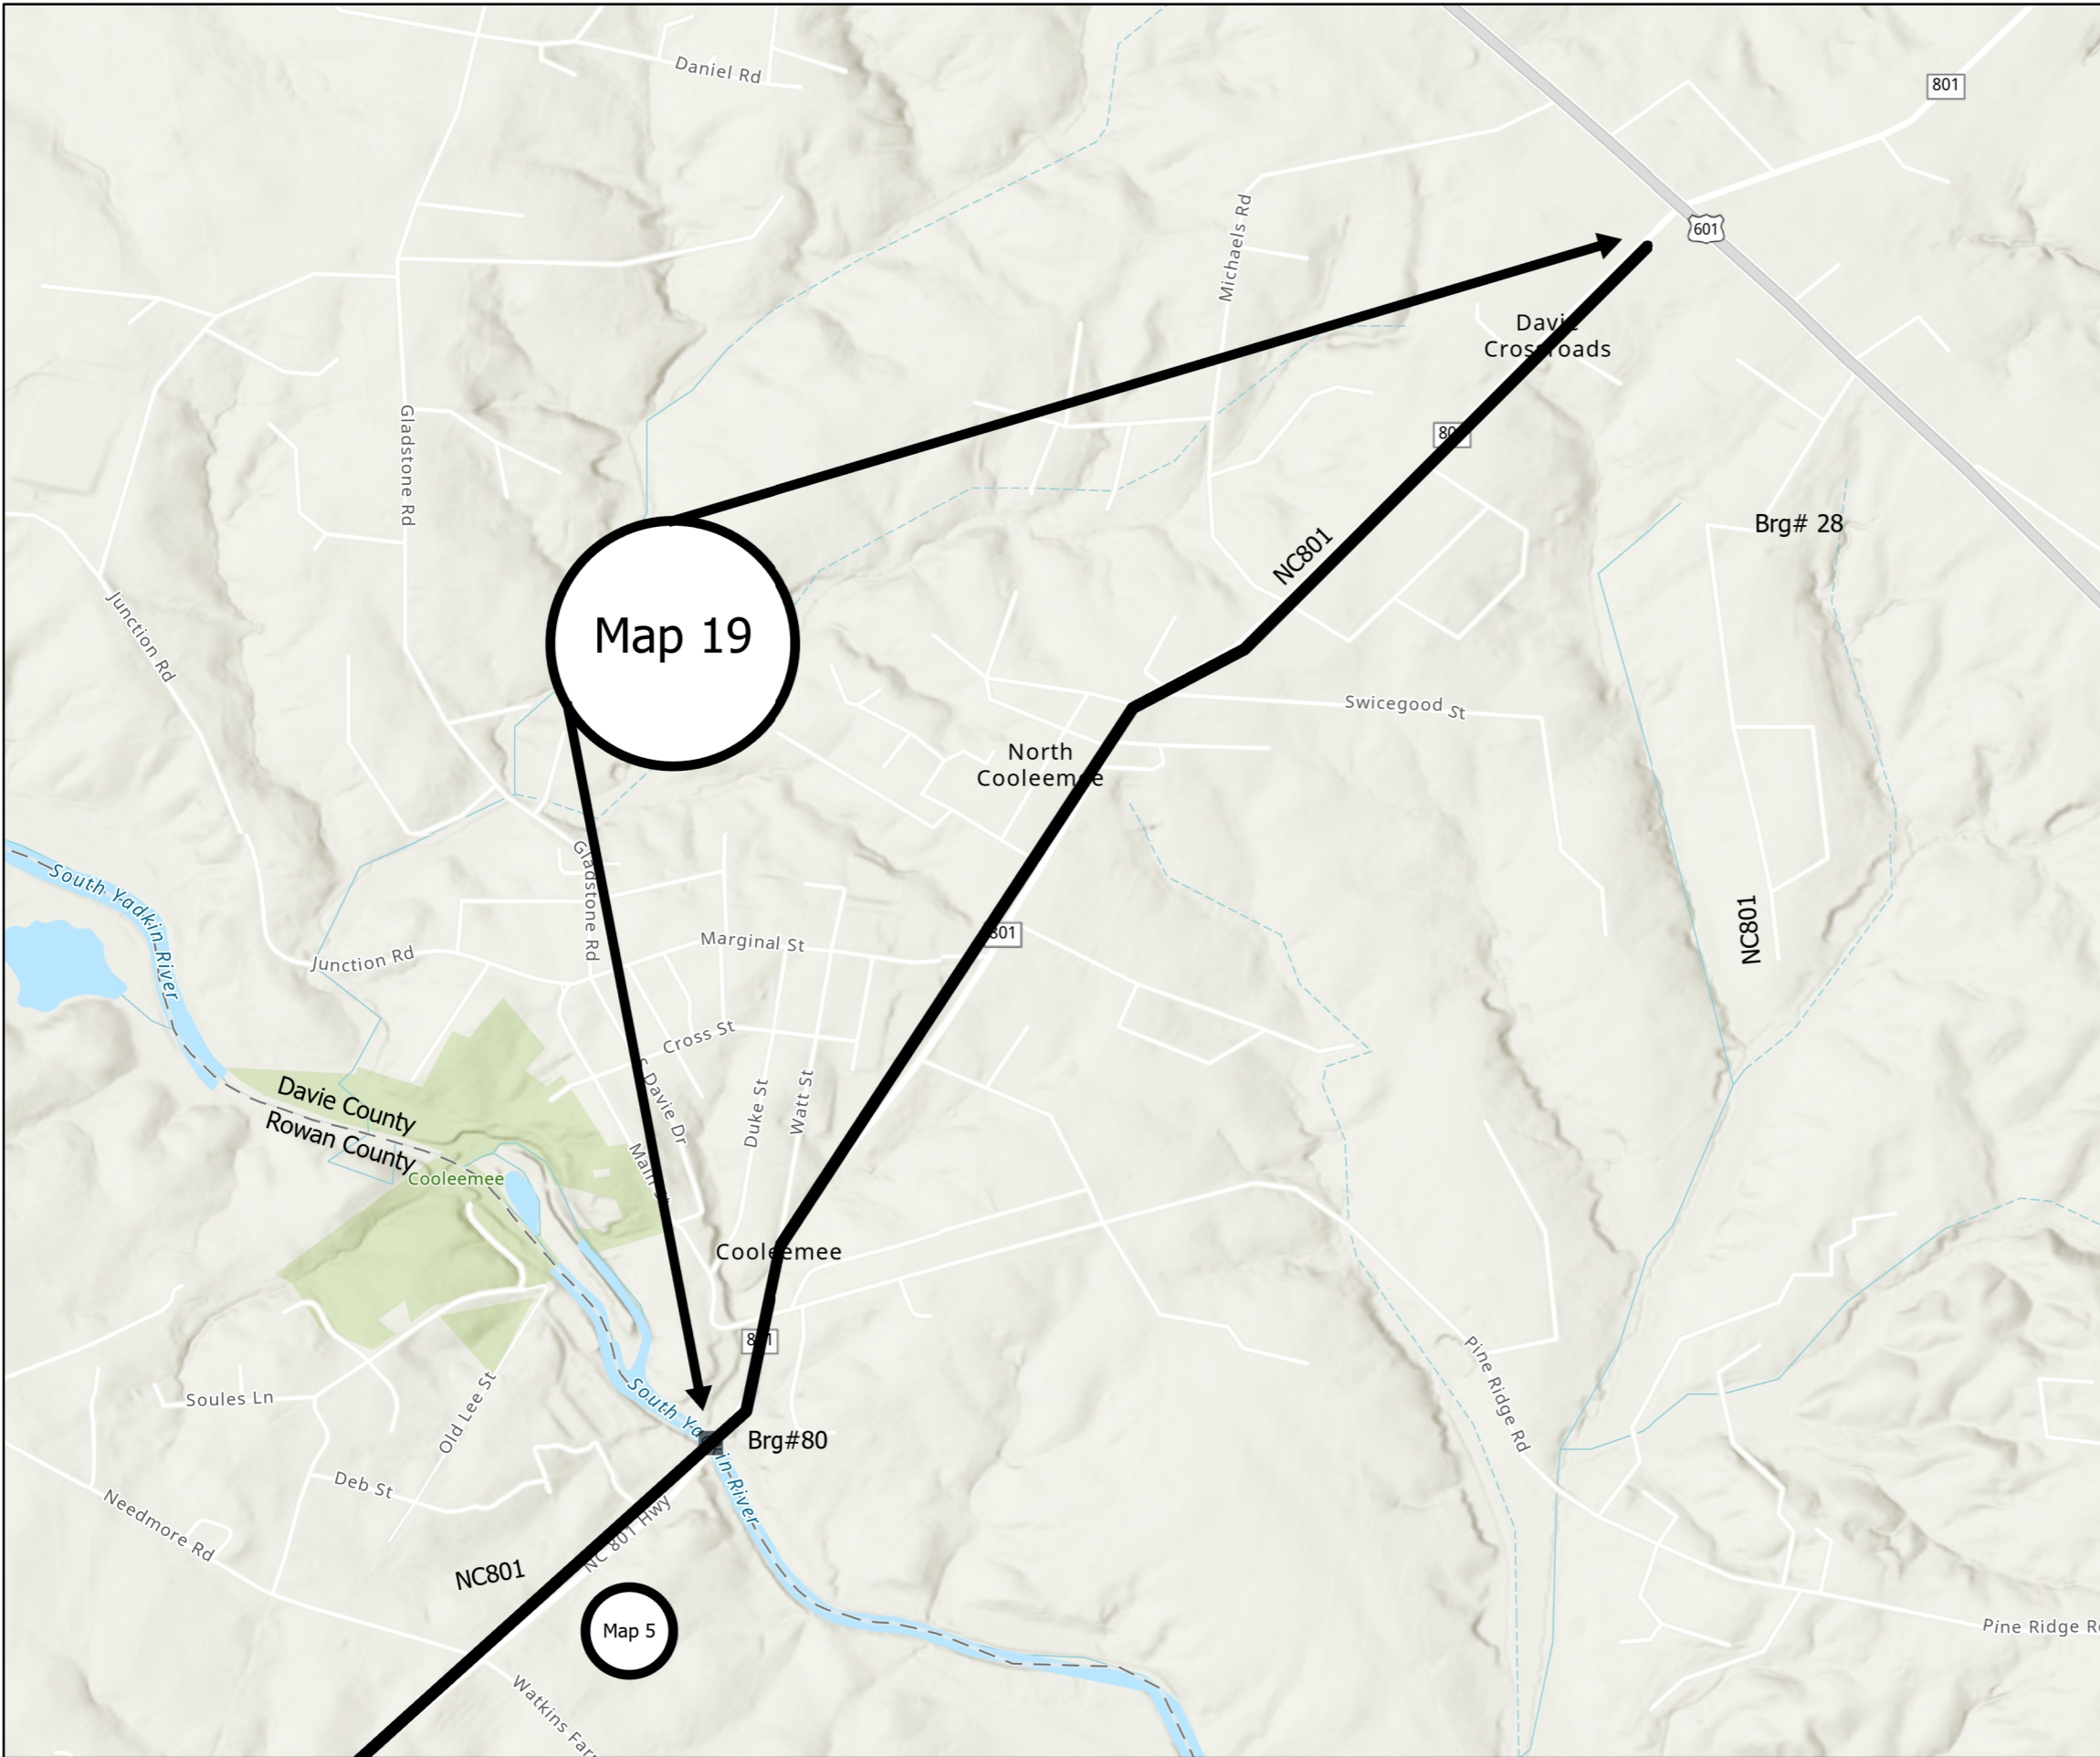

- Legend**
- NCDOT Structures selection
 - 🏫 Public_Schools selection
 - Rowan2025

