
PROJECT REFERENCE NO. SHEET NO.

BR-0100 2C-1

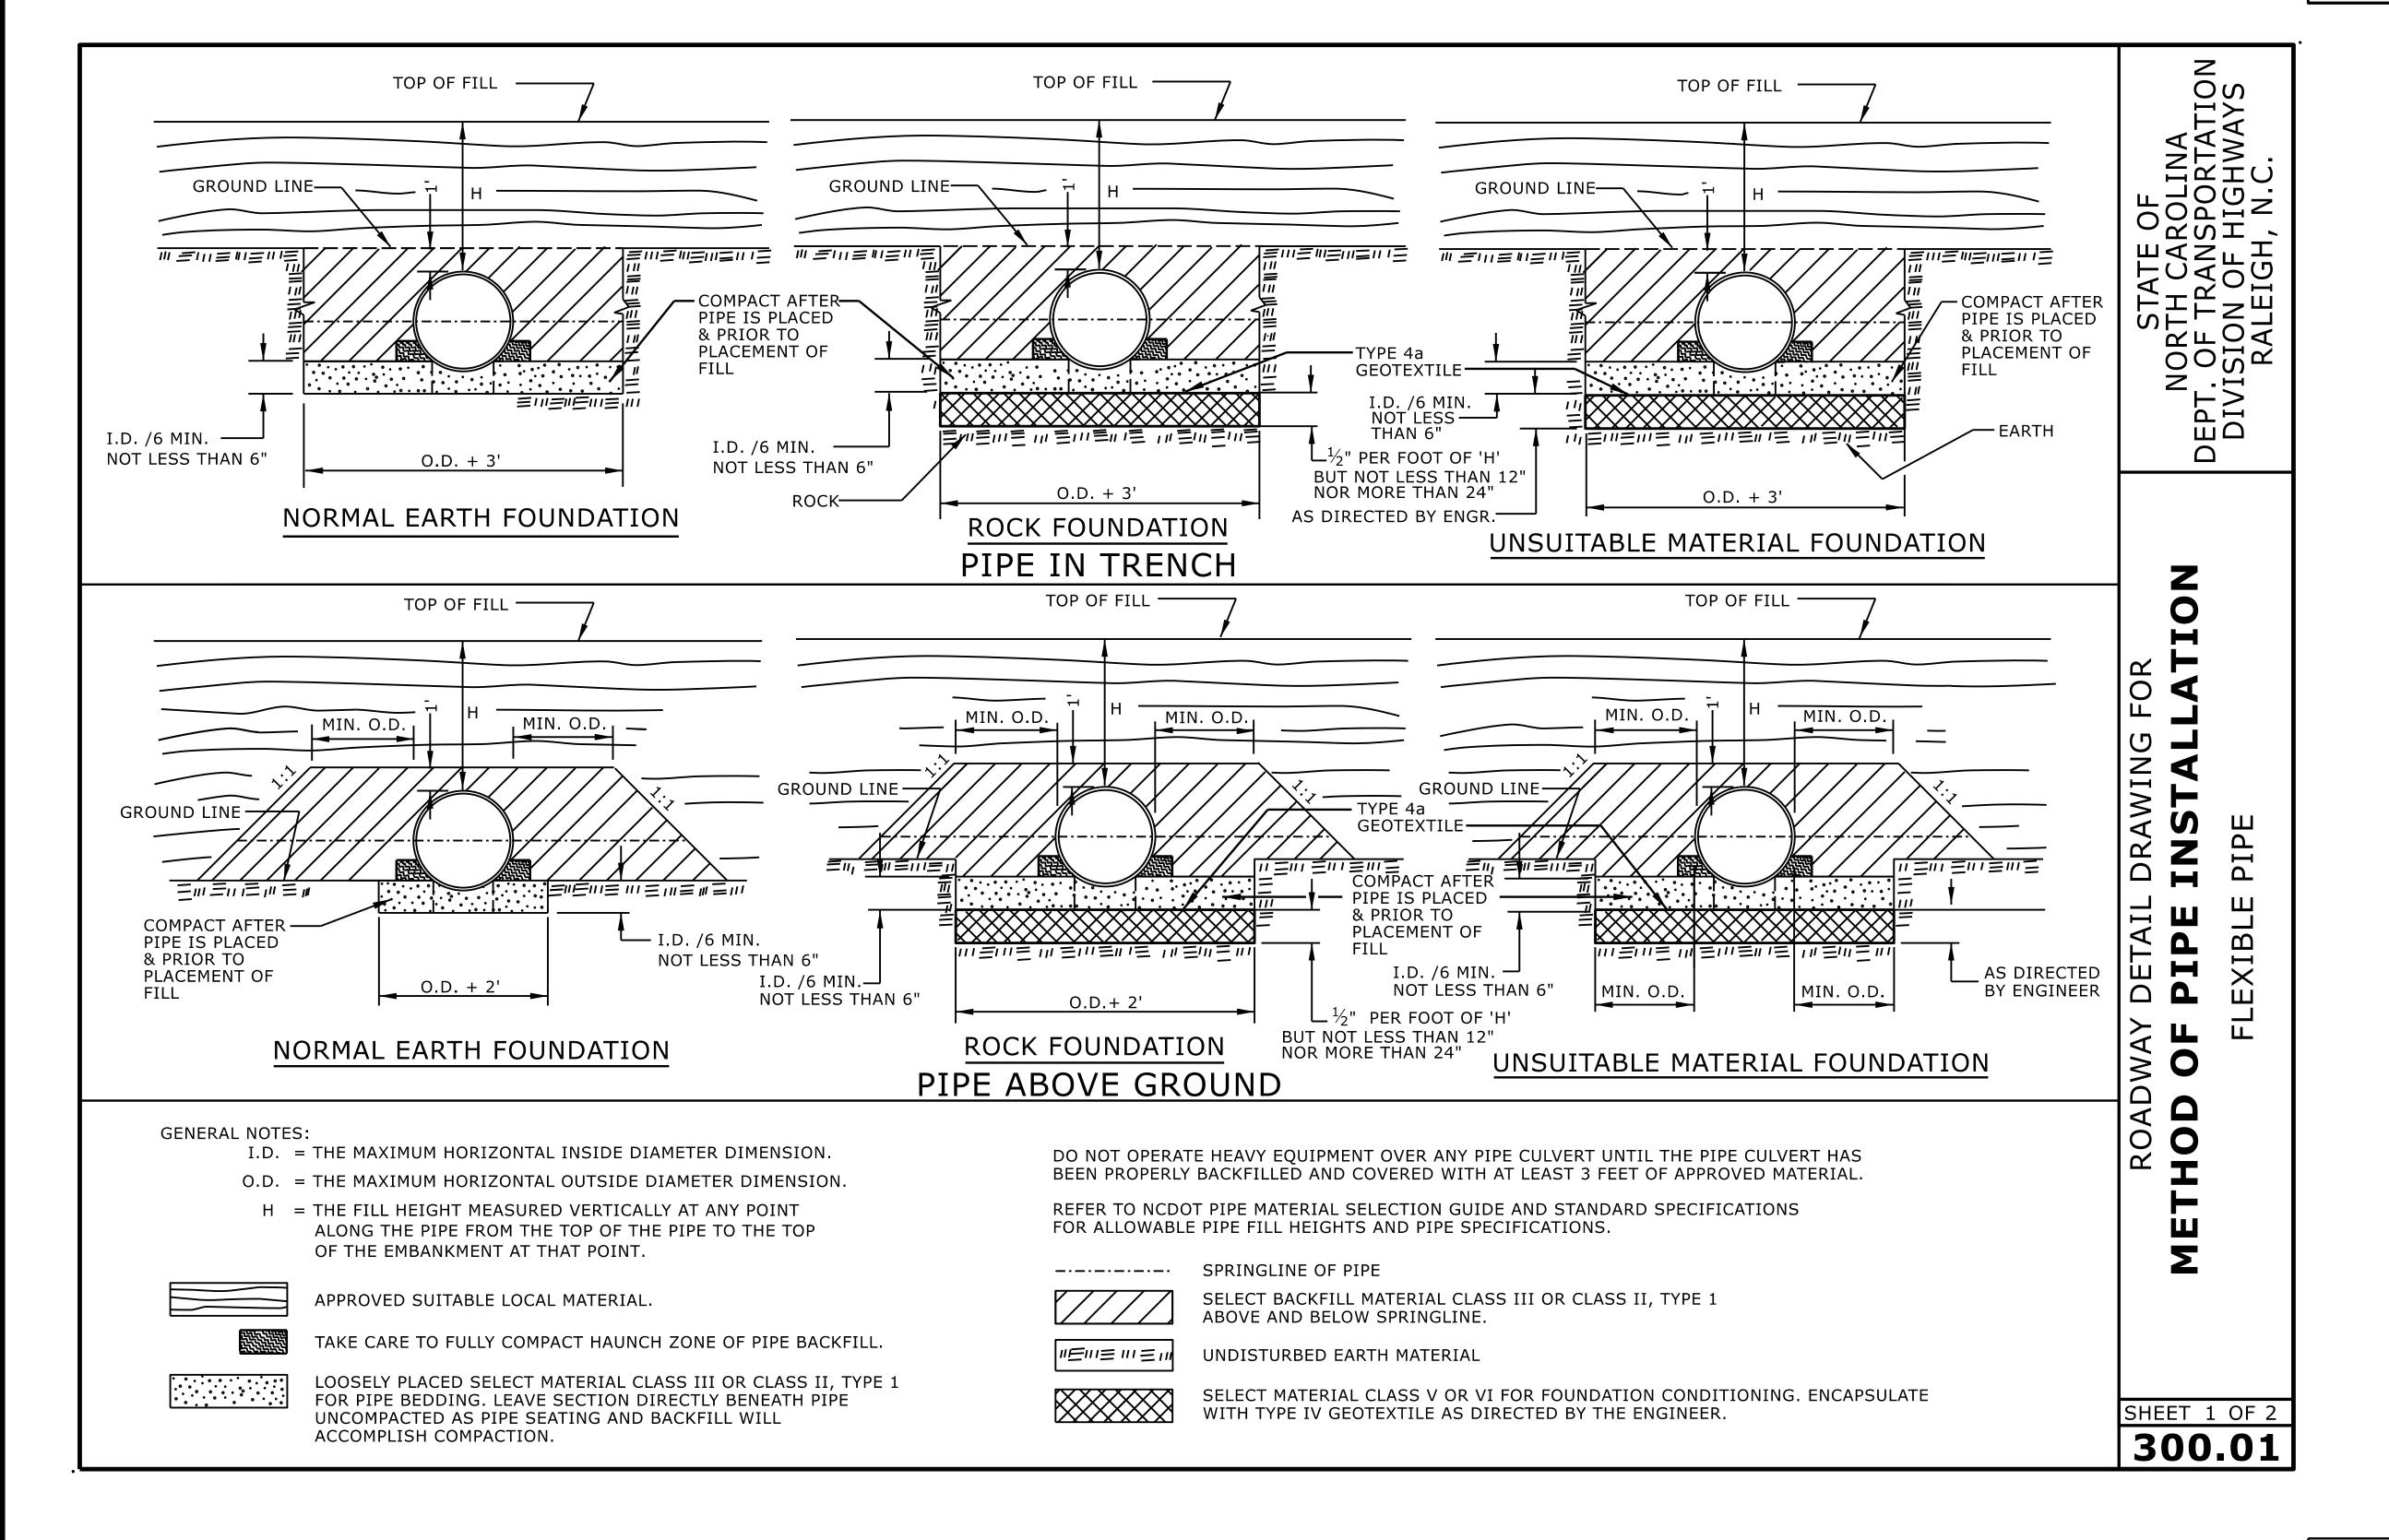

DOCUMENT NOT CONSIDERED FINAL UNLESS ALL SIGNATURES COMPLETED

033144

CONTRACTS STANDARDS AND DEVELOPMENT UNIT Office 919-707-6950 FAX 919-250-4119

SEE TITLE BLOCK

ORIGINAL BY: S.CALHOUN DATE: 7-25-2024

MODIFIED BY: DATE: DATE: FILE SPEC.: