
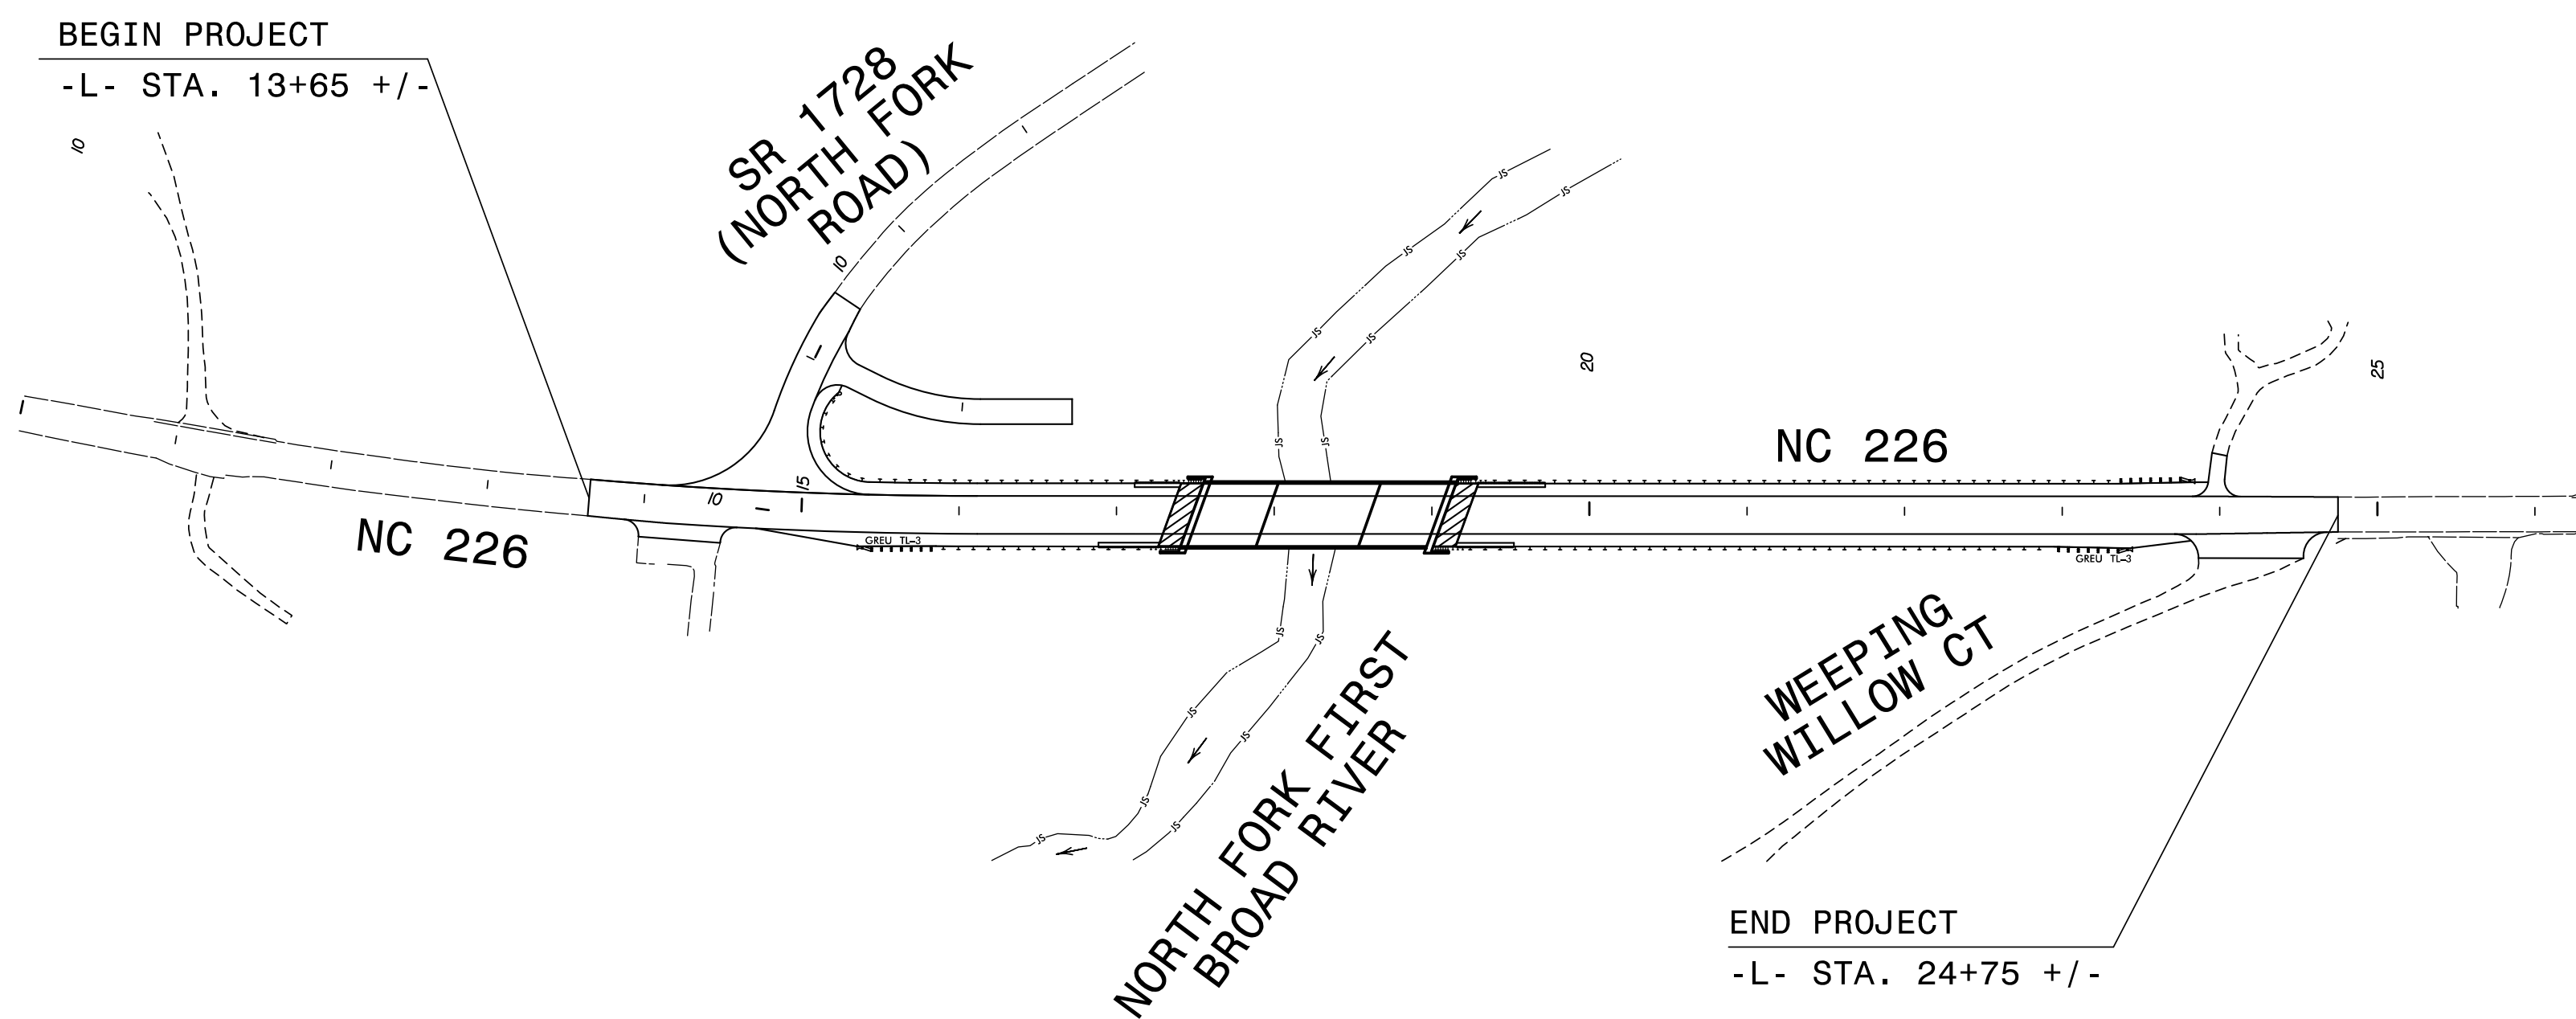
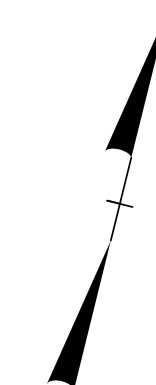


STATE OF NORTH CAROLINA
DIVISION OF HIGHWAYS

TRANSPORTATION MANAGEMENT PLAN

RUTHERFORD COUNTY

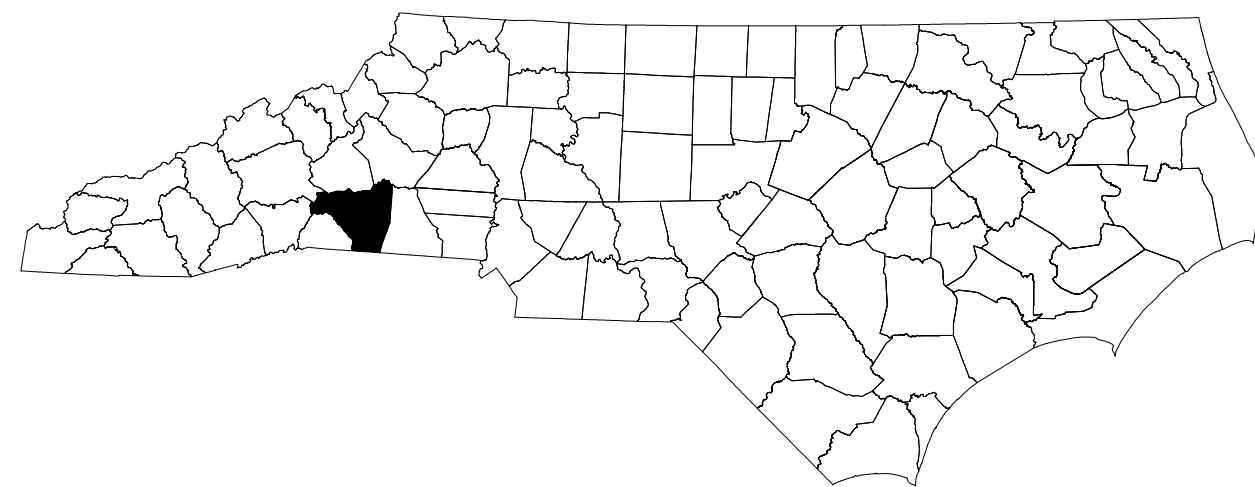

<u>SHEET NO.</u>	<u>TITLE</u>
TMP-01	TITLE SHEET, VICINITY MAP AND INDEX OF SHEETS
TMP-02	ROADWAY STANDARD DRAWINGS AND LEGEND
TMP-02A	SHORING NOTES
TMP-03	GENERAL NOTES AND WRITTEN PHASING
TMP-04	TEMPORARY TRAFFIC CONTROL PHASE I
TMP-05	TEMPORARY TRAFFIC CONTROL PHASE II
TMP-06	TEMPORARY TRAFFIC CONTROL PHASE III


SHEET NO.
TMP-01

**DOCUMENT NOT CONSIDERED FINAL
UNLESS ALL SIGNATURES COMPLETED**



PLANS PREPARED BY:
RICHARD ODYSKI, PE
DERRICK DOHM, EI

NCDOT CONTACTS:
ZACHARY CLARK, PE
PROJECT ENGINEER
KARMEN DAIS, PE
PROJECT DESIGN ENGINEER

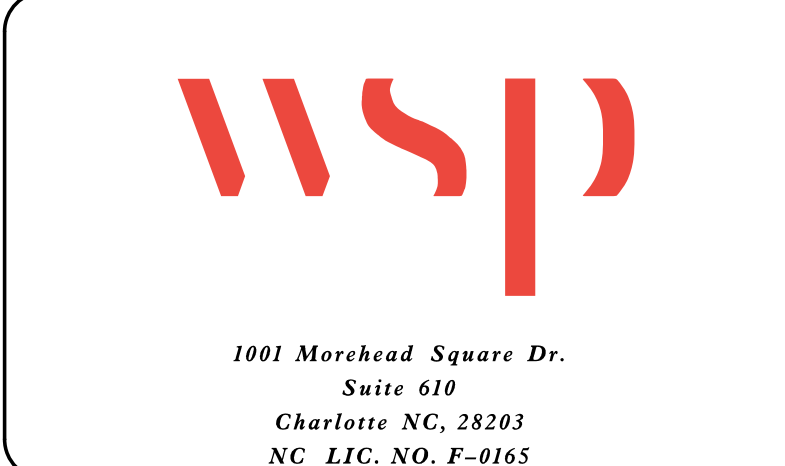

APPROVED: *Richard Odynski*
DATE: 12/17/2024
SEAL
NORTH CAROLINA PROFESSIONAL ENGINEER SEAL 037467 RICHARD A ODYSKI

PROJECT: BR-0100

11/14/2024 T:\NCDOT_Div13_LIBR\BR-0100\BR-0100_Title_Sheet.dgn dohmd