


09\_08/2019

See Sheet 1A For Index of Sheets  
See Sheet 1B For Conventional Symbols

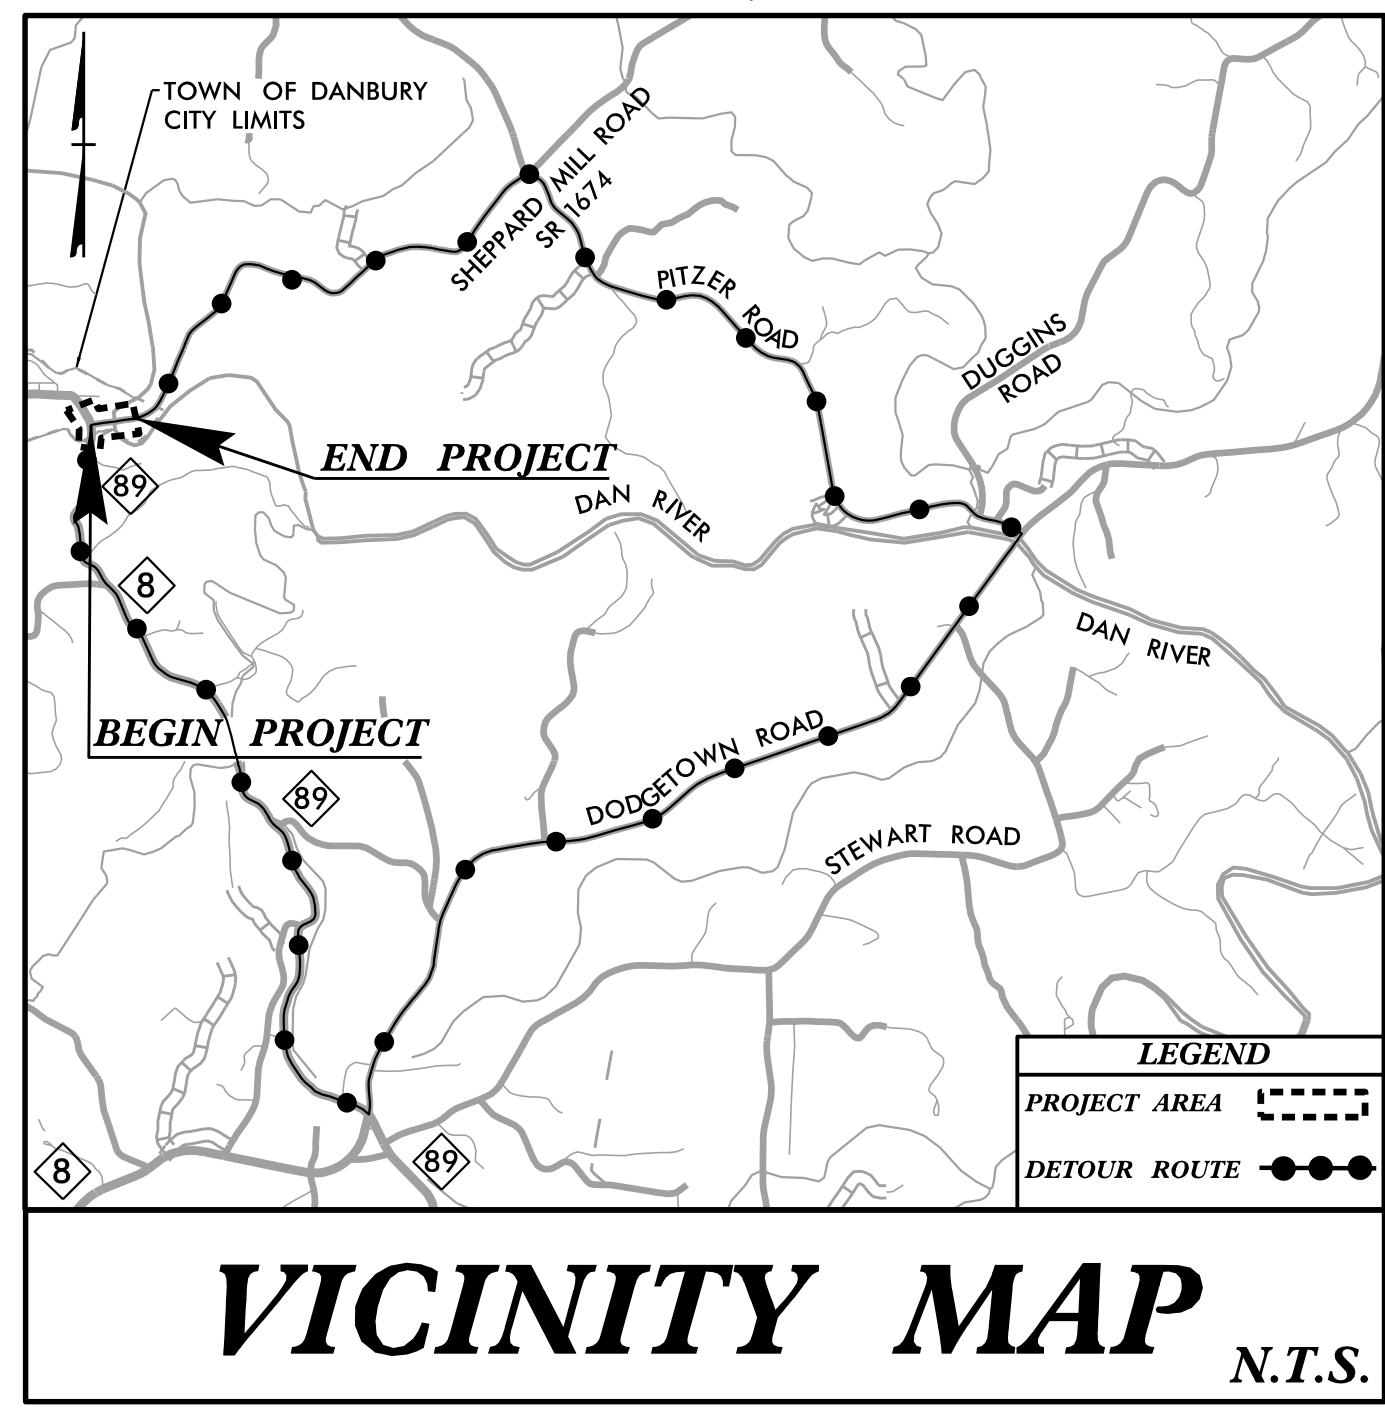

STATE OF NORTH CAROLINA  
DIVISION OF HIGHWAYS  
**STOKES COUNTY**

**LOCATION:** BRIDGE NO. 840082 OVER DAN RIVER ON SR 1674 (SHEPPARD MILL ROAD) DANBURY, NORTH CAROLINA  
**TYPE OF WORK:** GRADING, PAVING, DRAINAGE, & STRUCTURES



STATE	STATE PROJECT REFERENCE NO.	SHEET NO.	TOTAL SHEETS
N.C.	B-5766	1	
STATE PROJ. NO.	F.A. PROJ. NO.	DESCRIPTION	
45722.1.3	N/A	PE	
45722.2.1	N/A	R/W	
45722.2.2	N/A	UTIL	
45722.3.1	N/A	CONST.	

DOCUMENT NOT CONSIDERED FINAL  
UNLESS ALL SIGNATURES COMPLETED



**TIP PROJECT: B-5766**

**CONTRACT: C204978**

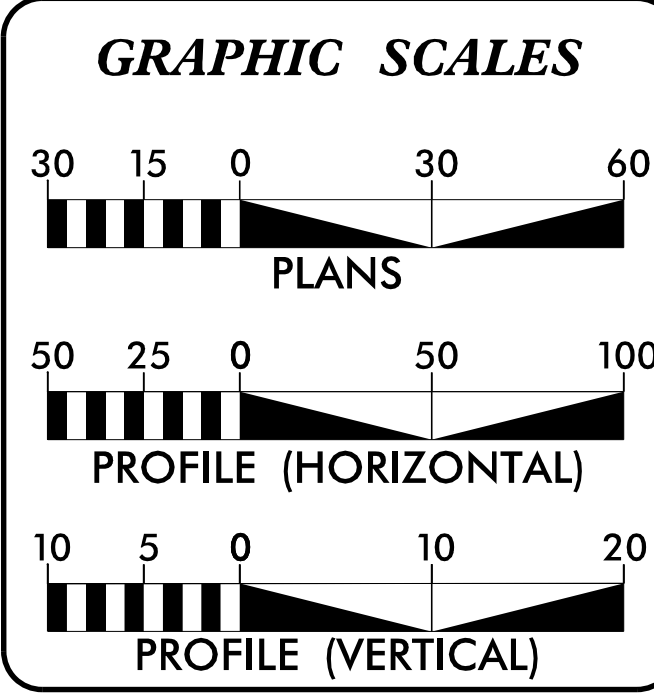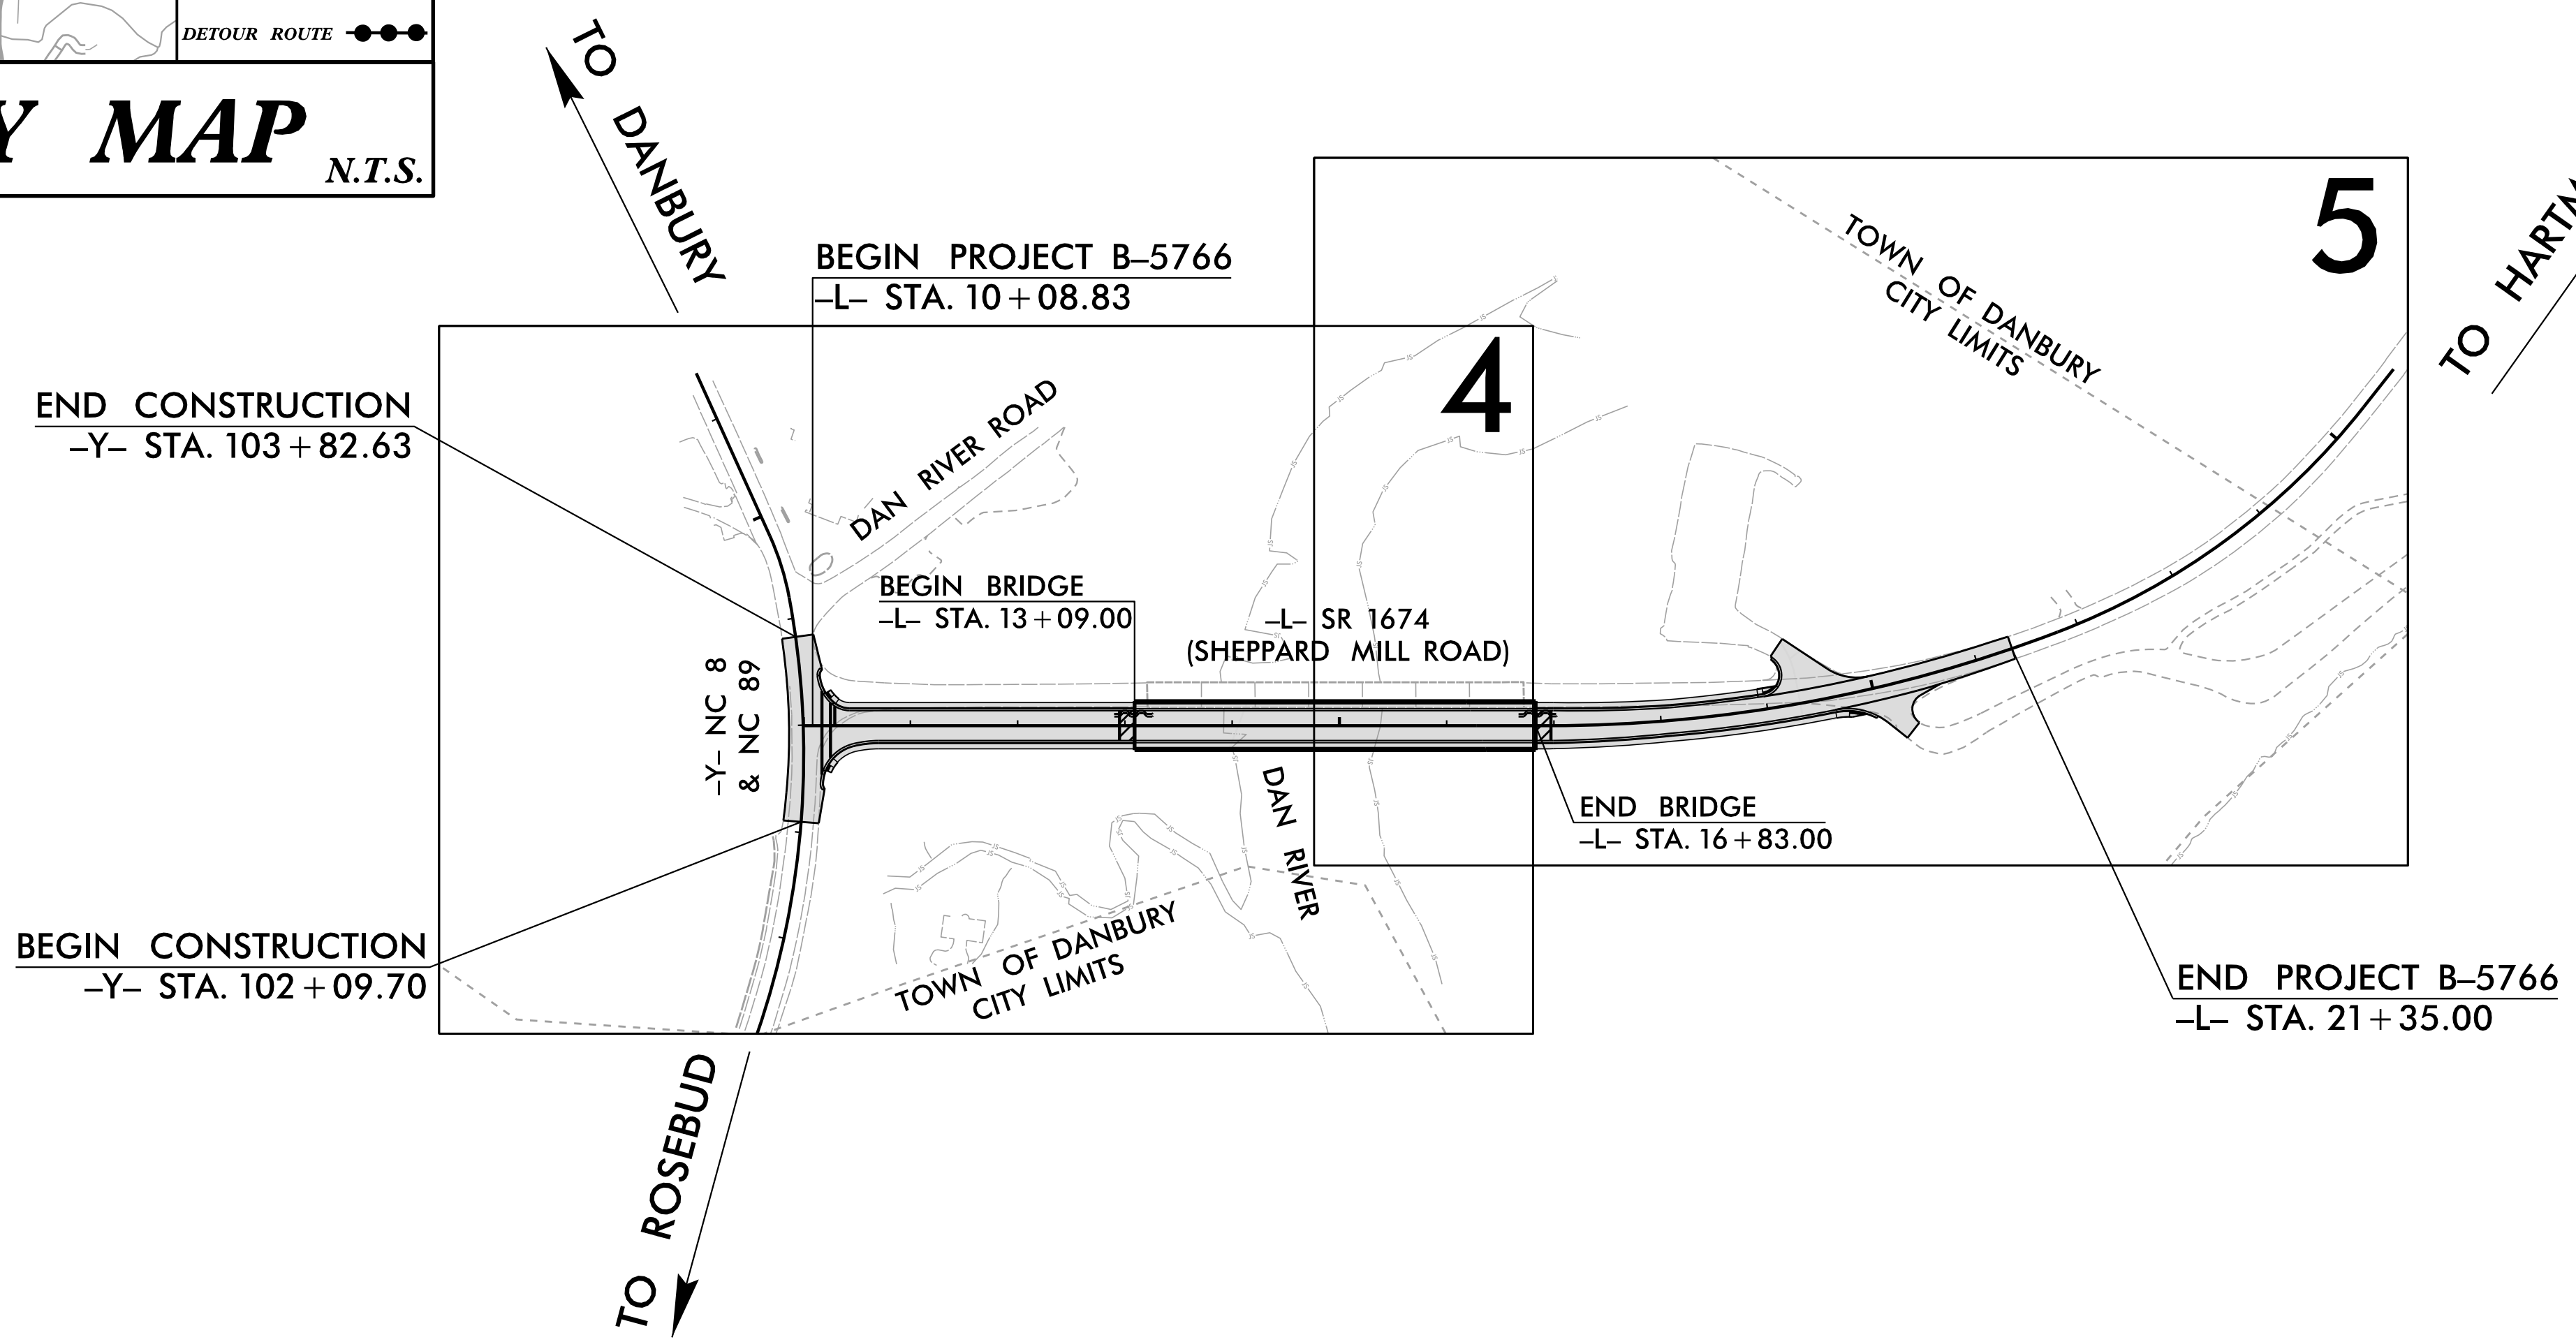

**DESIGN DATA**

ADT 2025 = 950
ADT 2040 = 1,600
V = 40 MPH
K = 10%
D = 60%
TTST = 1%
DUALS = 2%
FUNC CLASS = MINOR COLLECTOR SUB-REGIONAL TIER

**PROJECT LENGTH**

LENGTH ROADWAY PROJECT B-5766 = 0.142 MILES
LENGTH STRUCTURE PROJECT B-5766 = 0.071 MILES
TOTAL LENGTH PROJECT B-5766 = 0.213 MILES

**NCDOT CONTACT:** RYAN NEWCOMB, PE  
DIVISION PROJECT ENGINEER  
PH: (336) 747-7800

Prepared in the Office of:

DRMP, INC.  
5808 FARINGDON PLACE  
RALEIGH, NC 27609  
PHONE: 919-872-5115  
www.drmp.com | NC License No. F-1524

2024 STANDARD SPECIFICATIONS	JANUARY 30, 2024	<b>KAYLA M. POULOS, PE</b> PROJECT ENGINEER
	RIGHT OF WAY DATE: FEBRUARY 18, 2025	<b>MIKAYLA M. LINDSEY, EI</b> PROJECT DESIGNER
	LETTING DATE:	

**HYDRAULICS ENGINEER**

DocuSigned by:  
Forrest Brooks  
11/26/2024

**ROADWAY DESIGN ENGINEER**

DocuSigned by:  
Kayla M. Poulos  
11/26/2024

