


PAVEMENT SCHEDULE	
C1	PROP. APPROX. 1.5" ASPHALT CONCRETE SURFACE COURSE, TYPE S9.5C, AT AN AVERAGE RATE OF 168 LBS. PER SQ. YD.
C2	PROP. APPROX. 3.0" ASPHALT CONCRETE SURFACE COURSE, TYPE S9.5C, AT AN AVERAGE RATE OF 168 LBS. PER SQ. YD. IN EACH OF 2 LAYERS.
C3	PROP. VAR. DEPTH ASPHALT CONCRETE SURFACE COURSE, TYPE S9.5C, AT AN AVERAGE RATE OF 112 LBS. PER SQ. YD. PER 1" DEPTH. TO BE PLACED IN LAYERS NOT TO EXCEED 2" IN DEPTH.
C4	PROP. APPROX. 2.0" ASPHALT CONCRETE SURFACE COURSE, TYPE S9.5C, AT AN AVERAGE RATE OF 224 LBS. PER SQ. YD.
D1	PROP. APPROX. 4.0" ASPHALT CONCRETE INTERMEDIATE COURSE, TYPE I19.0C, AT AN AVERAGE RATE OF 456 LBS. PER SQ. YD.
D2	PROP. VAR. DEPTH ASPHALT CONCRETE INTERMEDIATE COURSE, TYPE I19.0C, AT AN AVERAGE RATE OF 114 LBS. PER SQ. YD. PER 1" DEPTH. TO BE PLACED IN LAYERS NOT LESS THAN 2½" IN DEPTH OR GREATER THAN 4" IN DEPTH.
E1	PROP. APPROX. 4.0" ASPHALT CONCRETE BASE COURSE, TYPE B25.0C, AT AN AVERAGE RATE OF 456 LBS. PER SQ. YD.
E2	PROP. VAR. DEPTH ASPHALT CONCRETE BASE COURSE, TYPE B25.0C, AT AN AVERAGE RATE OF 114 LBS. PER SQ. YD. PER 1" DEPTH. TO BE PLACED IN LAYERS NOT LESS THAN 3" IN DEPTH OR GREATER THAN 5½" IN DEPTH.
E3	PROP. APPROX. 12.0" ASPHALT CONCRETE BASE COURSE, TYPE B25.0C, AT AN AVERAGE RATE OF 684 LBS. PER SQ. YD. IN EACH OF 2 LAYERS.
R1	2'-6" CONCRETE CURB AND GUTTER. (SEE DETAIL)
S	4" CONCRETE SIDEWALK.
T	COMPACTED EARTH MATERIAL
U	EXISTING PAVEMENT
V	VARIABLE DEPTH (0-1.5") MILLING
W	WEDGING (SEE WEDGING DETAIL ON SHEET 2A-1)


NOTES: 1. ALL PAVEMENT EDGE SLOPES ARE 1:1 UNLESS OTHERWISE SPECIFIED.

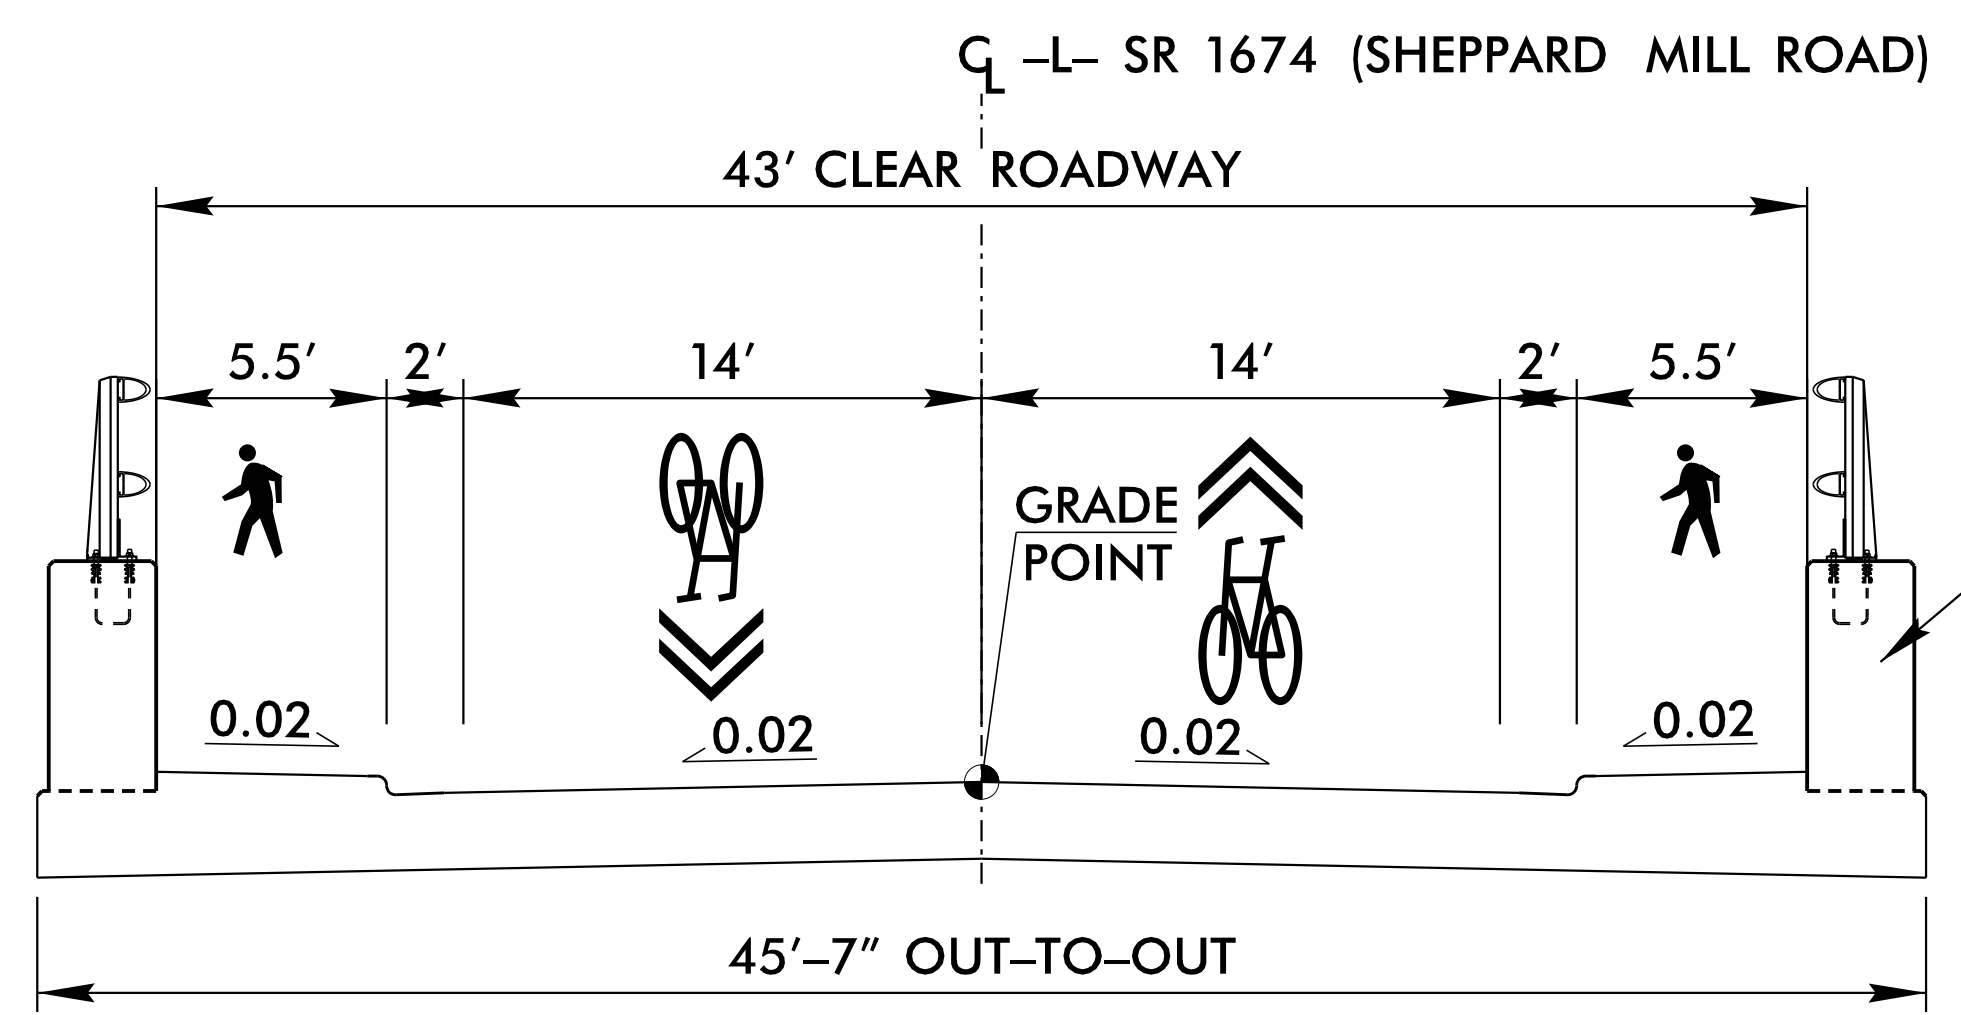

BRIDGE TYPICAL SECTION


-L- STA. 12+94.83 TO -L- STA. 16+97.17
FOR BRIDGE 82 OVER THE DAN RIVER

*SEE STRUCTURE PLANS FOR STRUCTURE CONSTRUCTION DETAILS

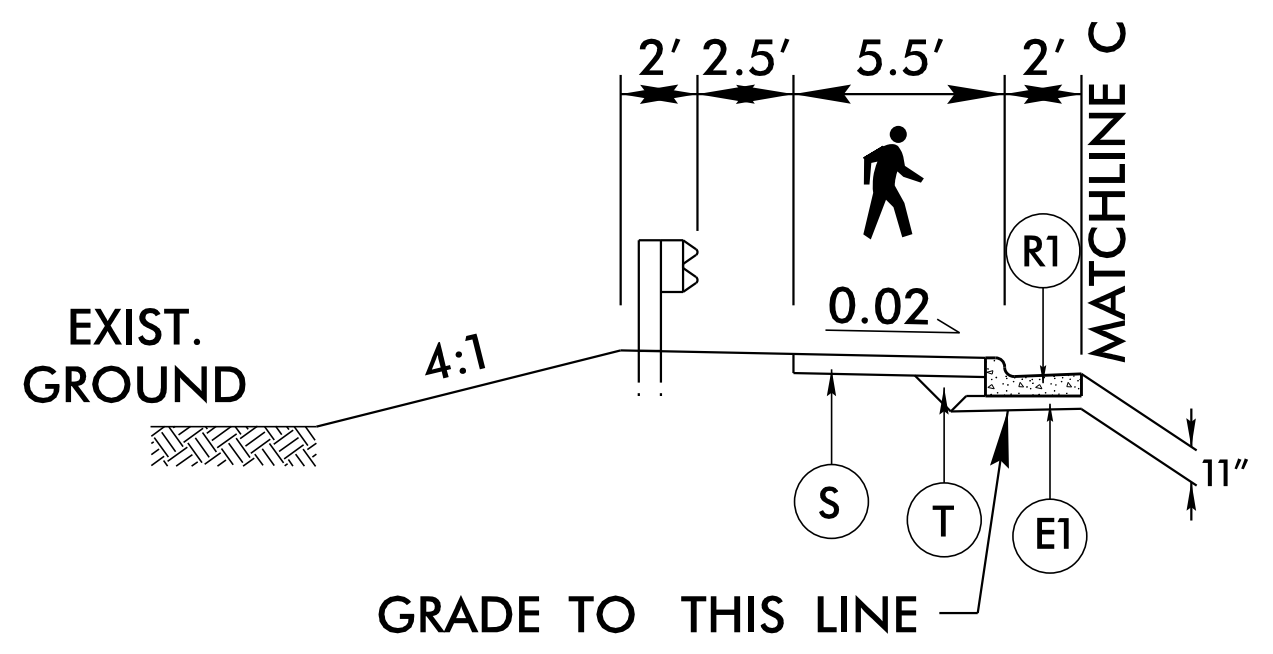

PARTIAL TYPICAL 3A


-L- STA. 16+97.17 TO -L- STA. 18+31.31

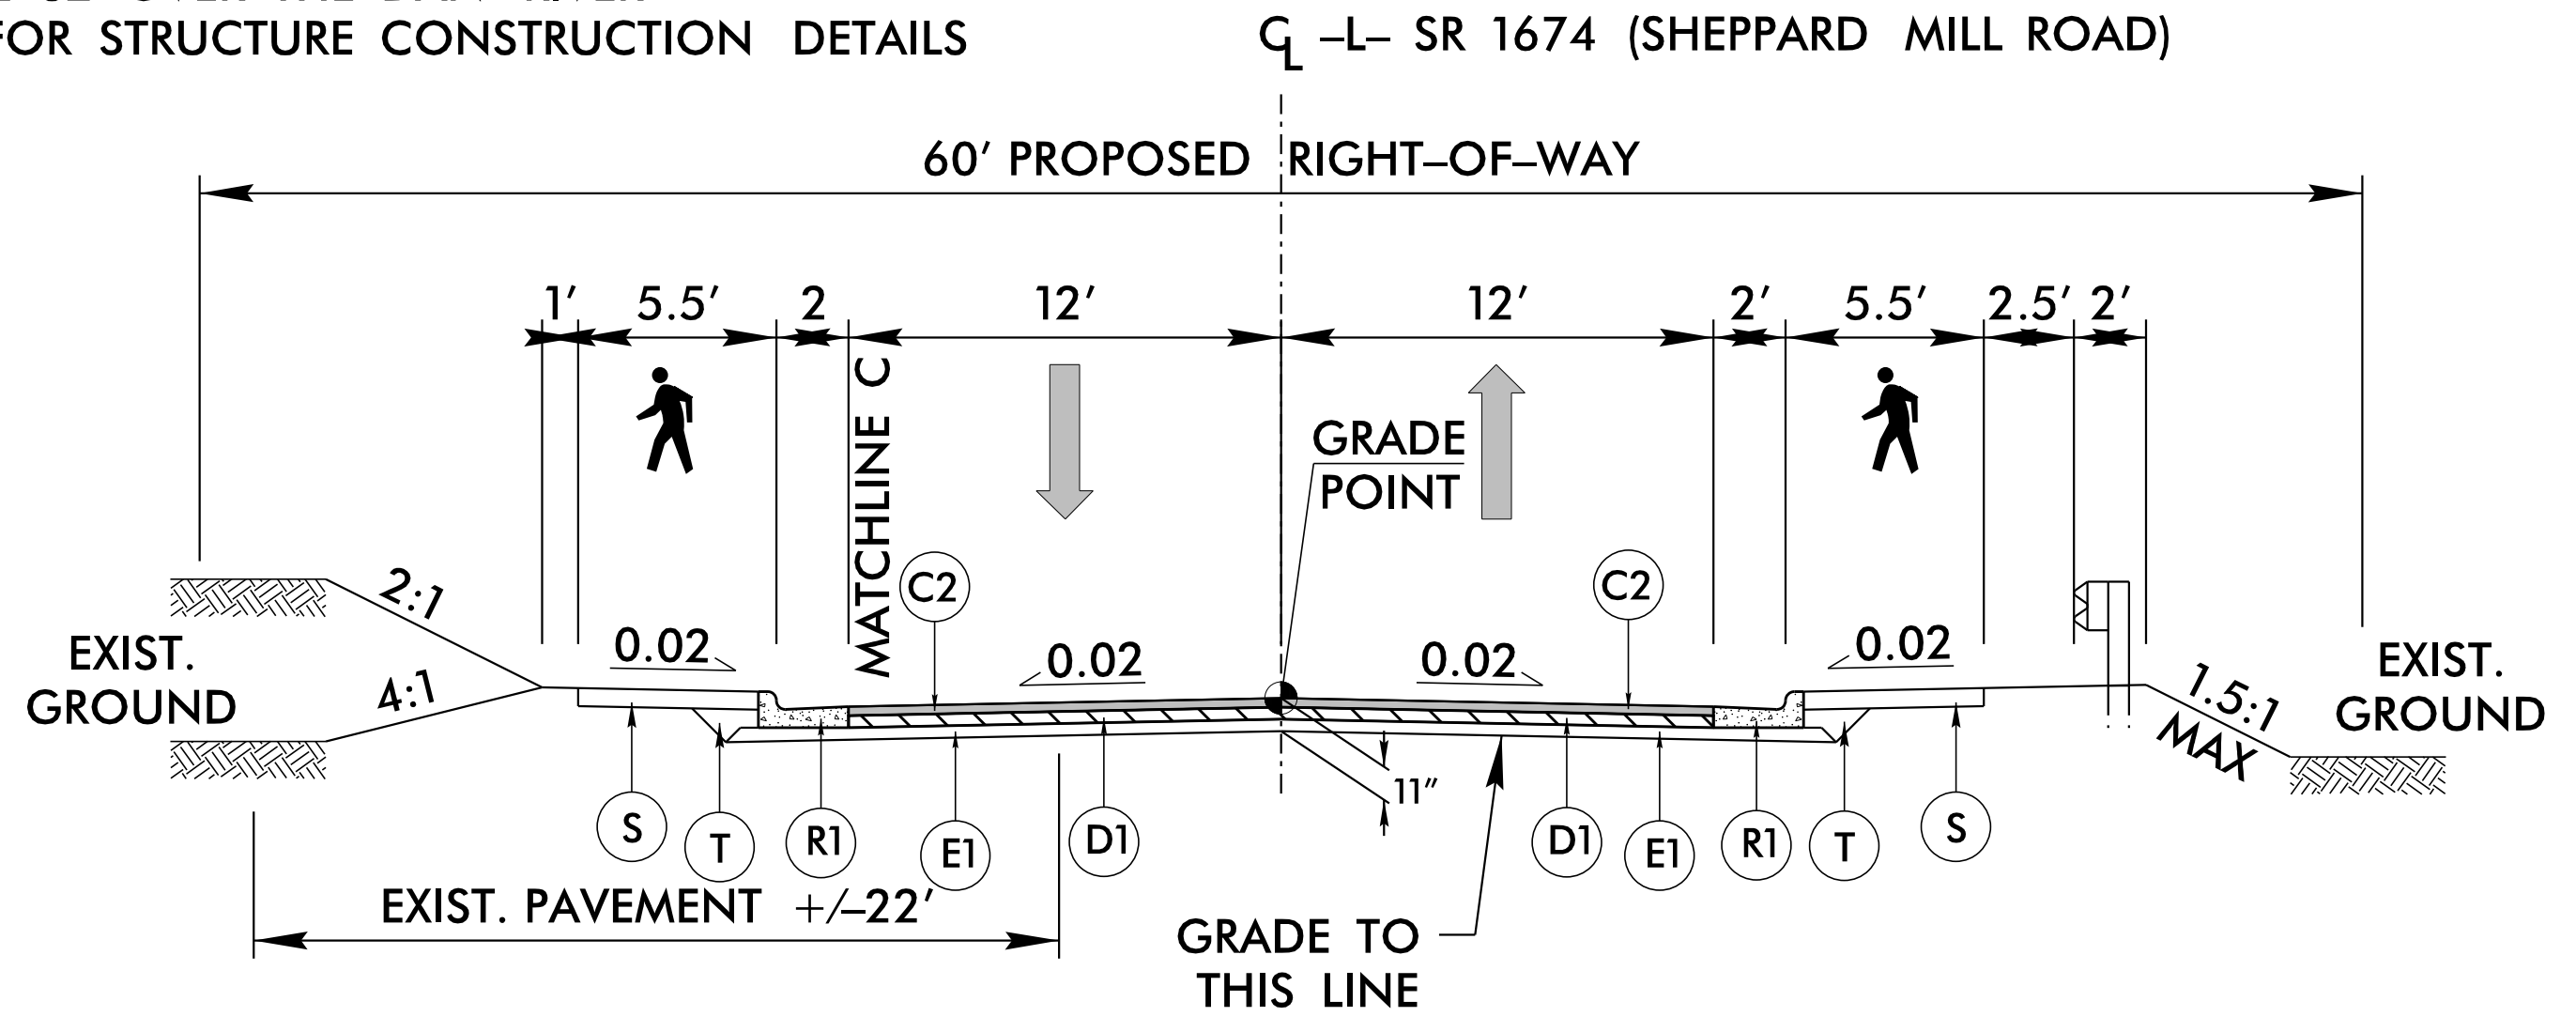

ROADWAY TYPICAL SECTION NO. 3


-L- STA. 16+97.17 TO -L- STA. 19+00.00

NOTE: REFER TO PLANS AND NCDOT SPECIAL DETAILS FOR LOCATION AND TYPE OF ROCK PLATING.

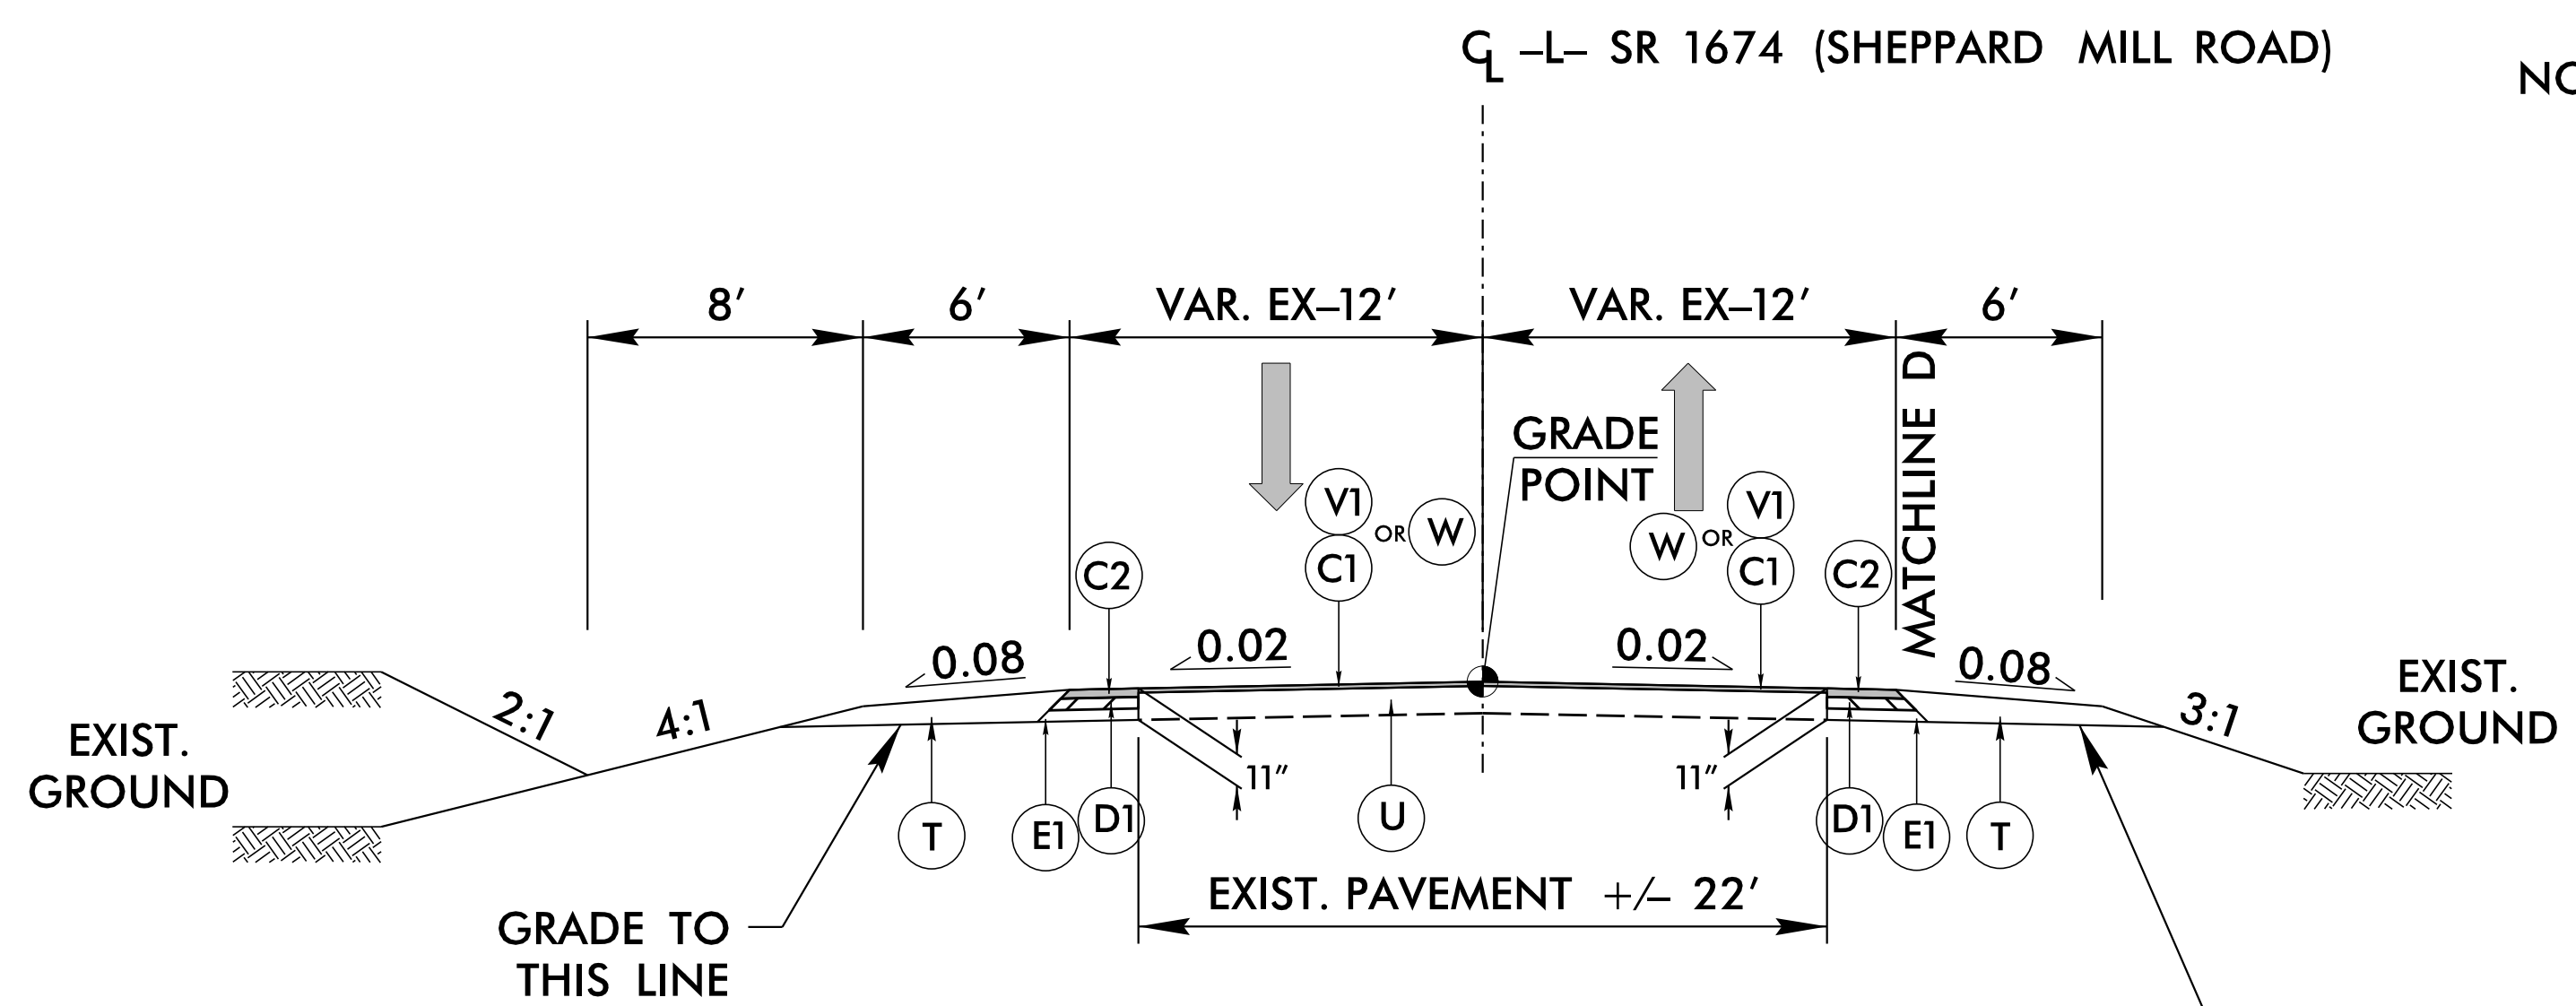

ROADWAY TYPICAL SECTION NO. 4

-L- STA. 19+00.00 TO -L- STA. 21+35.00

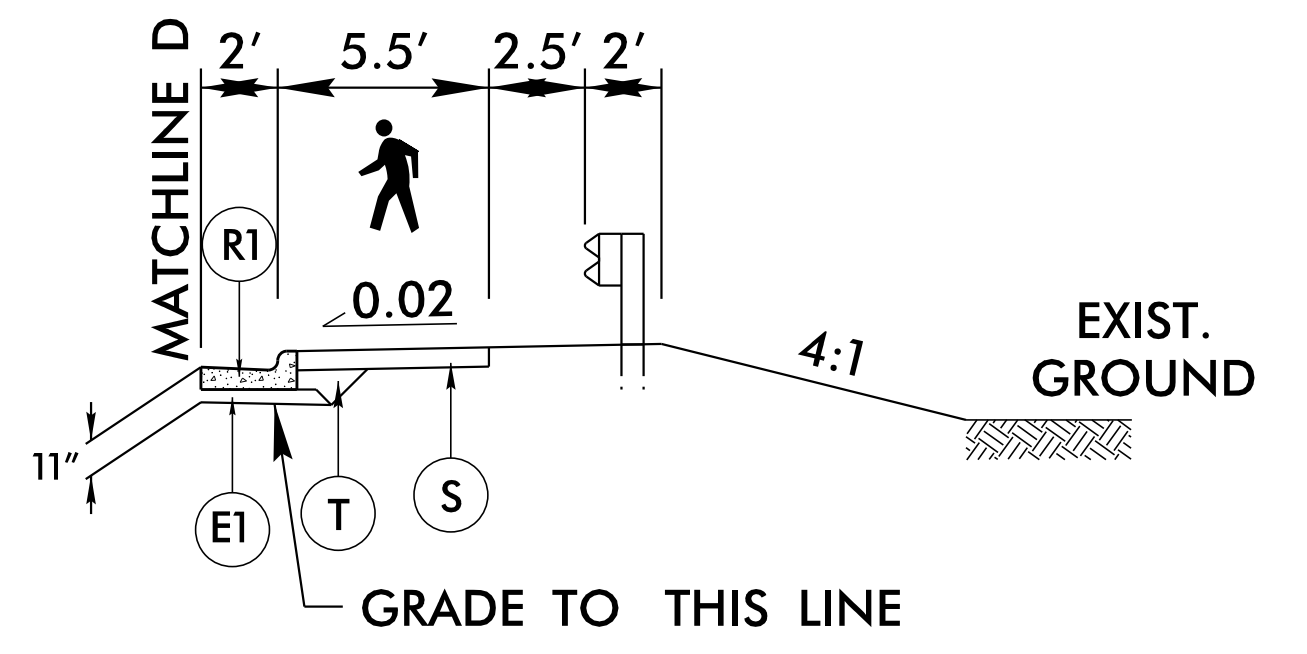

PARTIAL TYPICAL 4A

-L- STA. 19+00.00 TO -L- STA. 19+89.86



PROJECT REFERENCE NO. B-5766	SHEET NO. 2A-2
ROADWAY DESIGN ENGINEER <i>[Signature]</i> 050515	PAVEMENT DESIGN ENGINEER <i>[Signature]</i> 038448
<p>DOCUMENT NOT CONSIDERED FINAL UNLESS ALL SIGNATURES COMPLETED</p>	

12/1/2024 \\Roadway\Projects\B5766_Rdy_tjtp.dgn User: kopoulos