

05/08/99

T.I.P. NO.	SHEET NO.
B5766	UC-1

**TIP PROJECT: B-5766**



**CONTRACT:**

STATE OF NORTH CAROLINA  
DIVISION OF HIGHWAYS


**STOKES COUNTY  
UTILITIES CONSTRUCTION PLANS**

**LOCATION: BRIDGE NO. 82 OVER DAN RIVER ON  
SR 1674 (SHEPPARD MILL ROAD)  
DANBURY, NORTH CAROLINA**

**TYPE OF WORK: UTILITIES CONSTRUCTION**

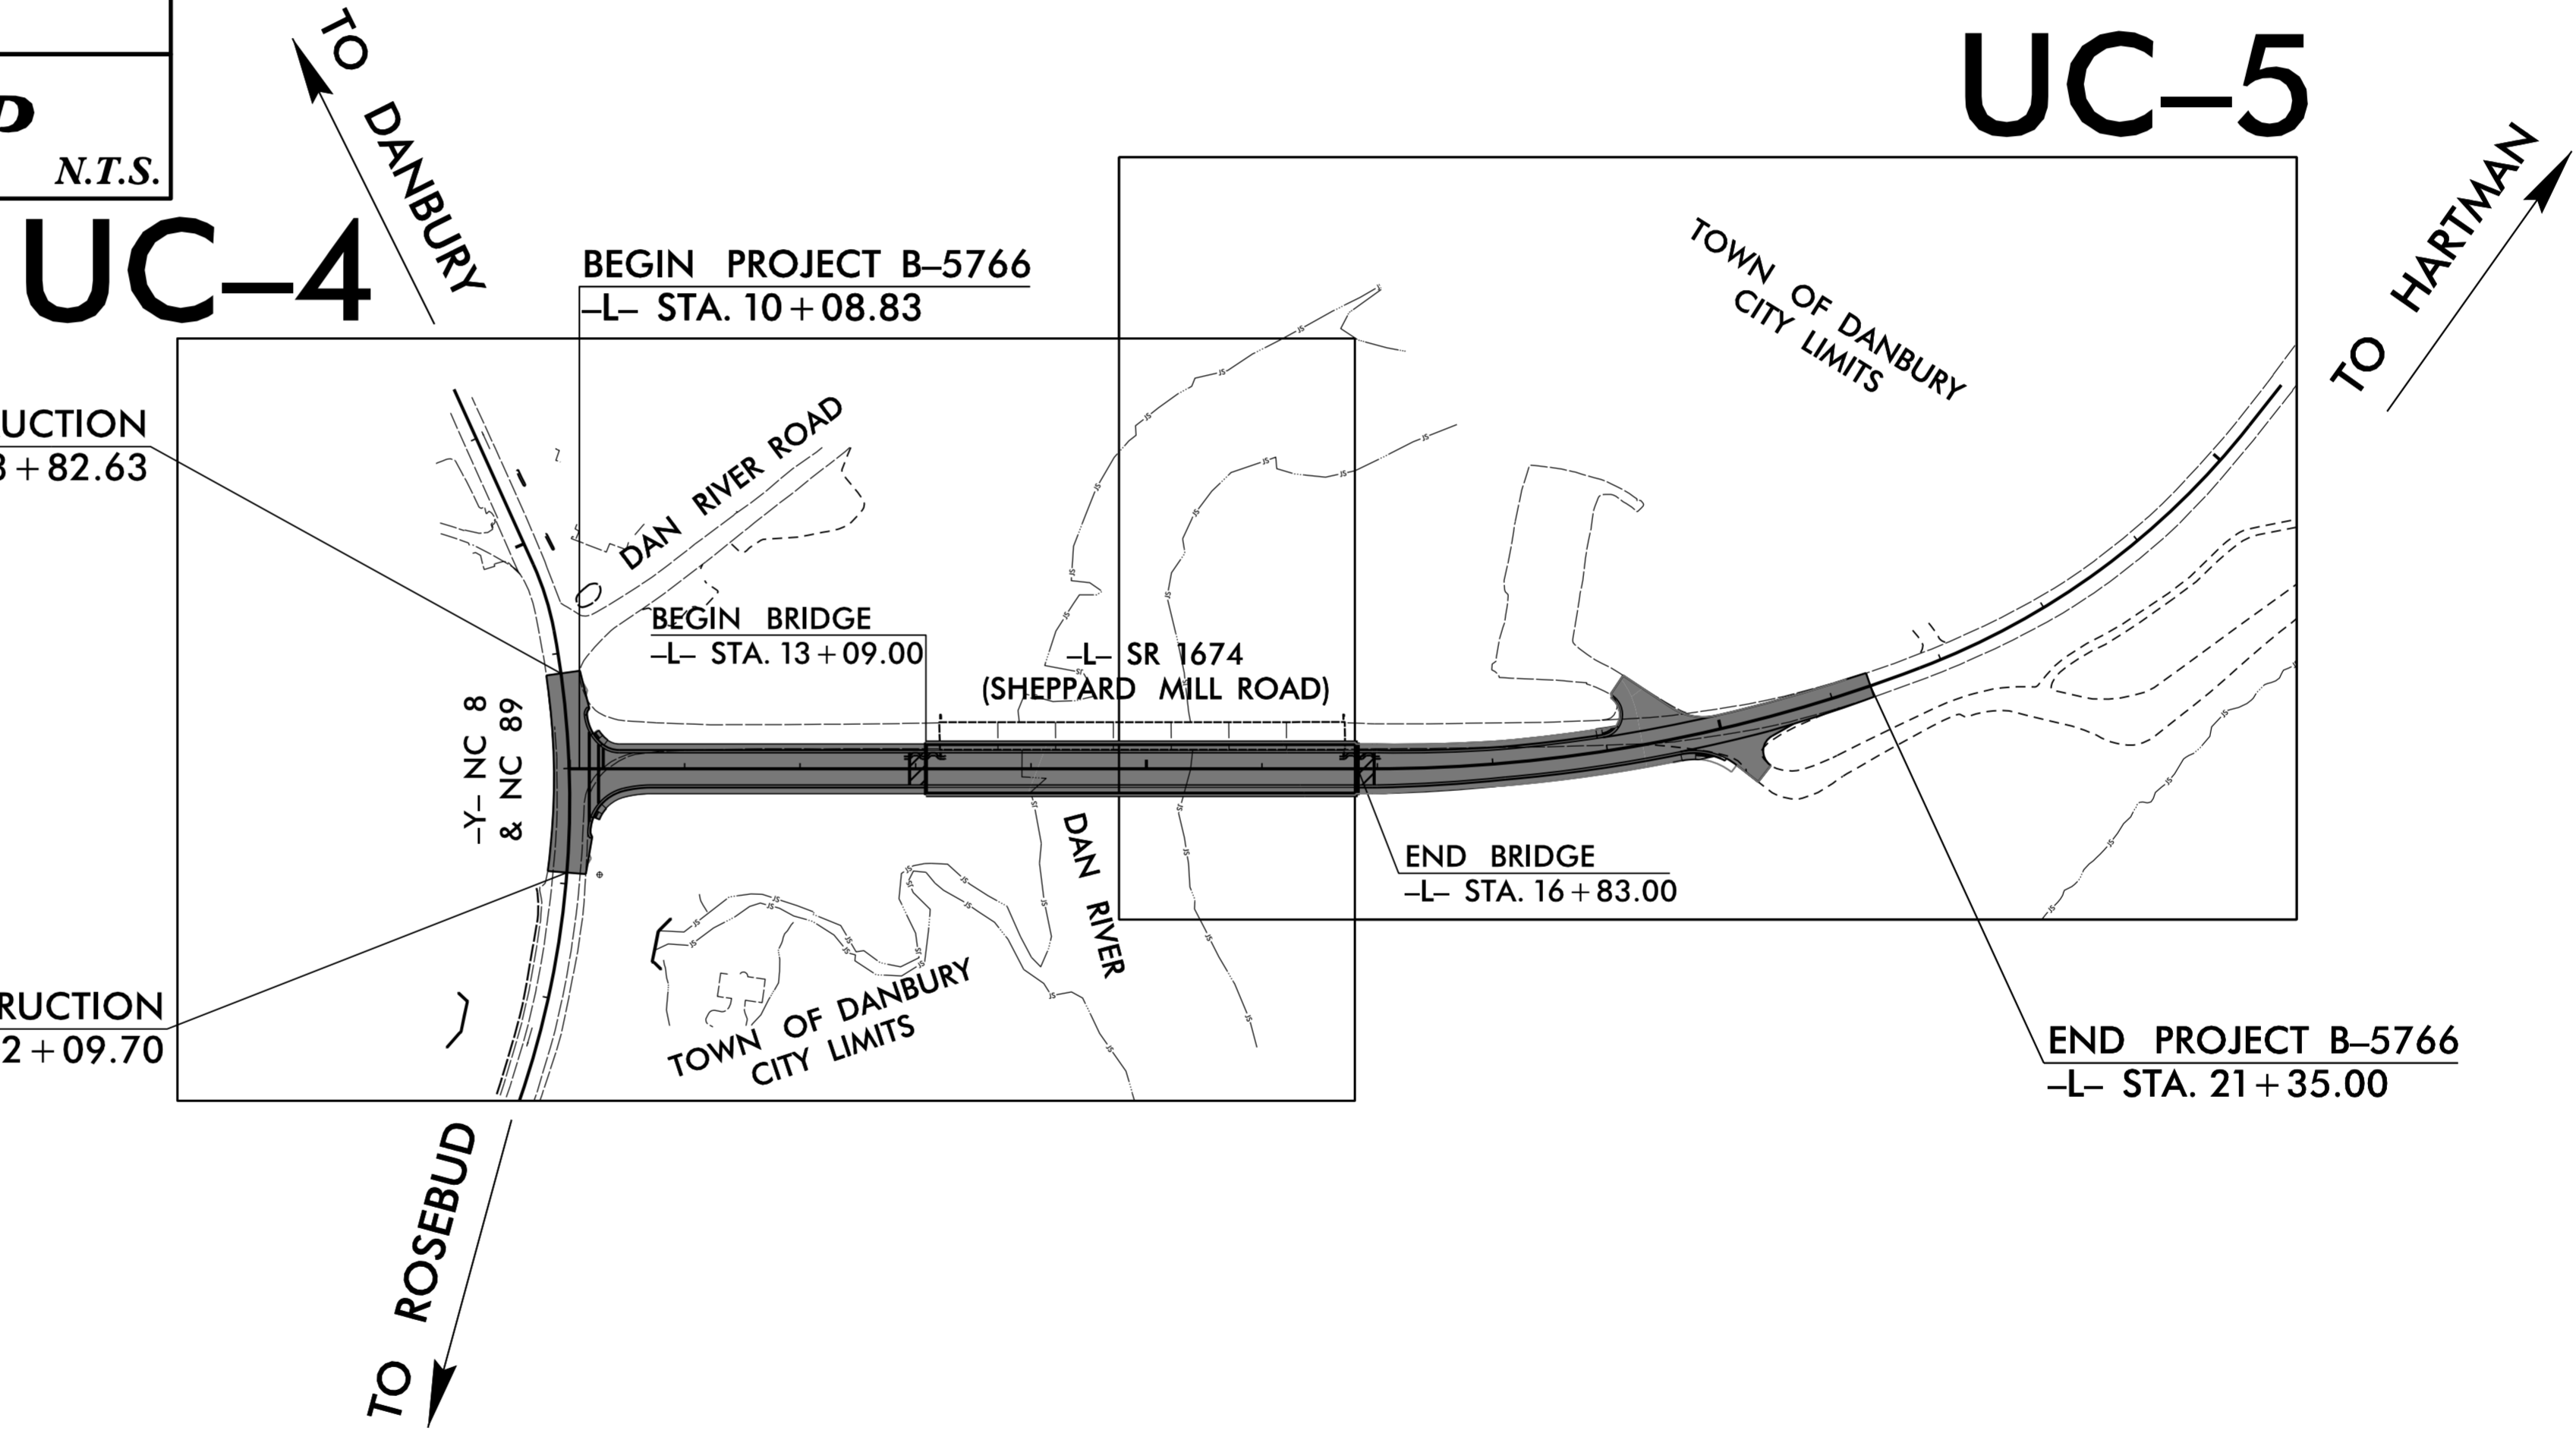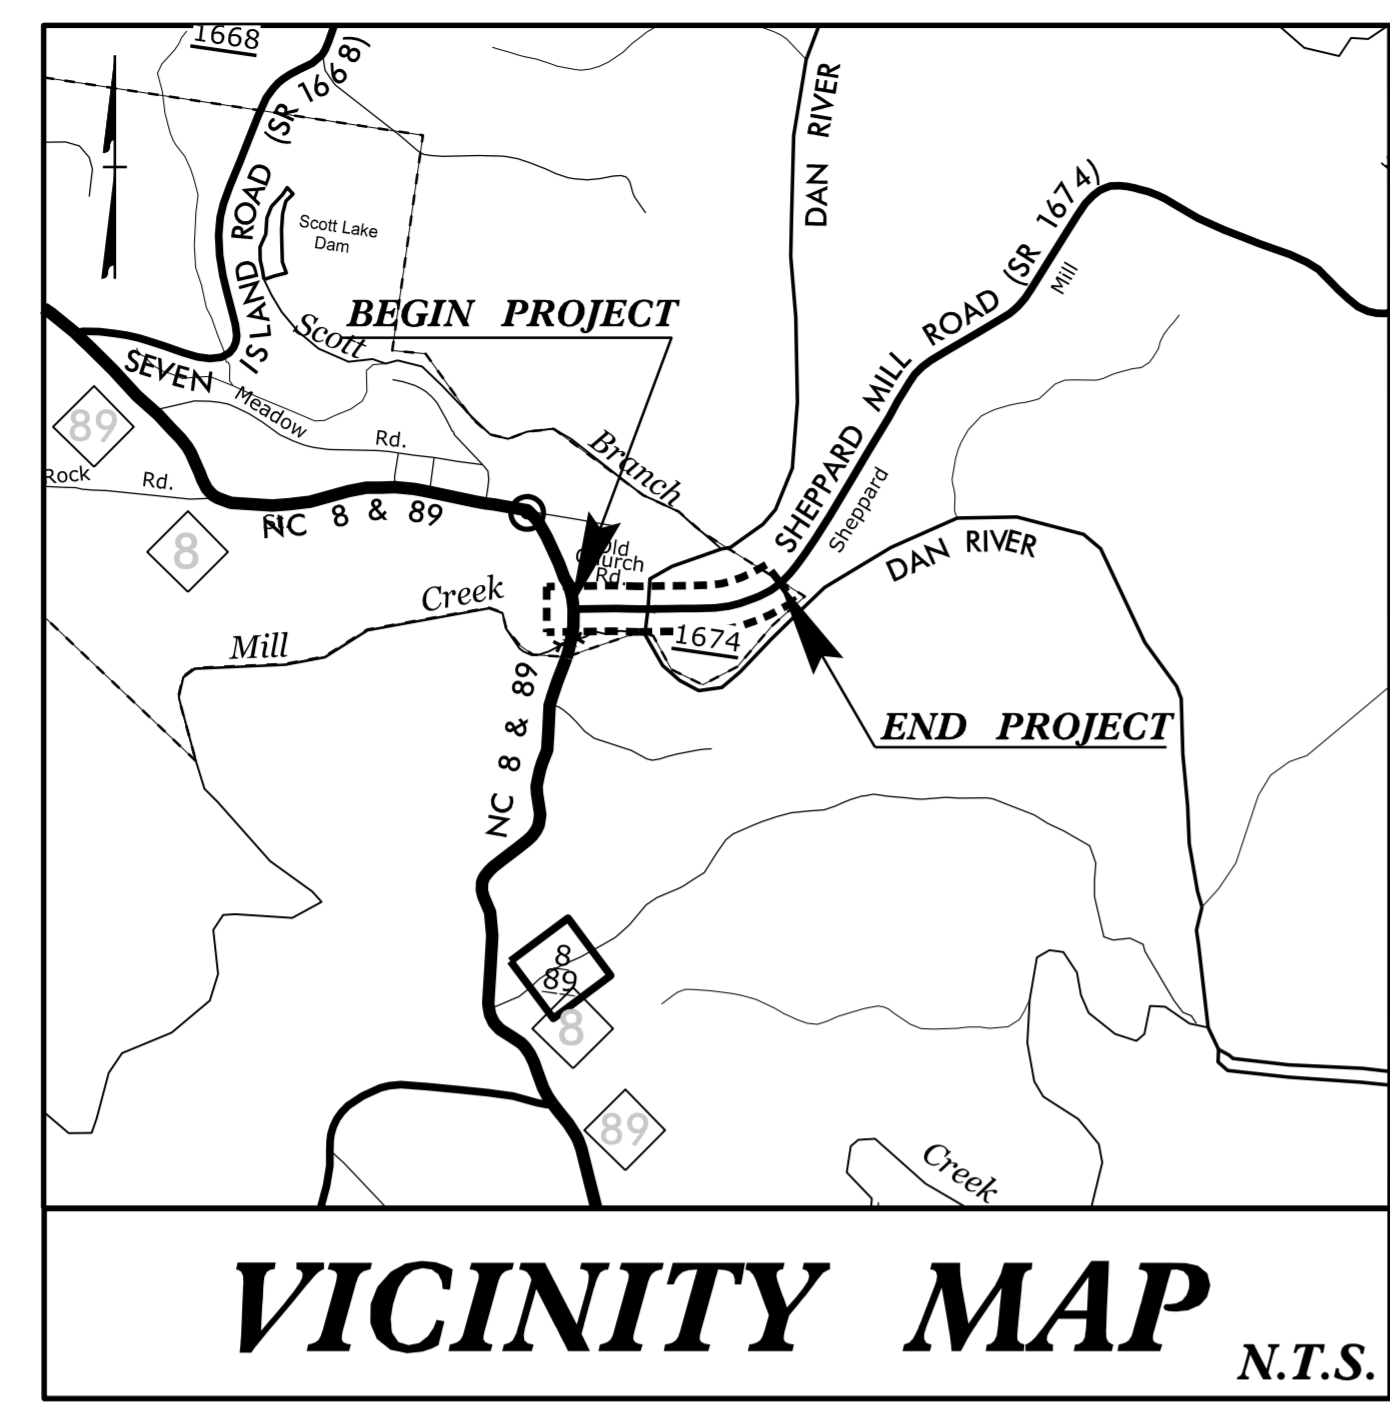

DOCUMENT NOT CONSIDERED FINAL  
UNTIL ALL SIGNATURES ARE COMPLETED

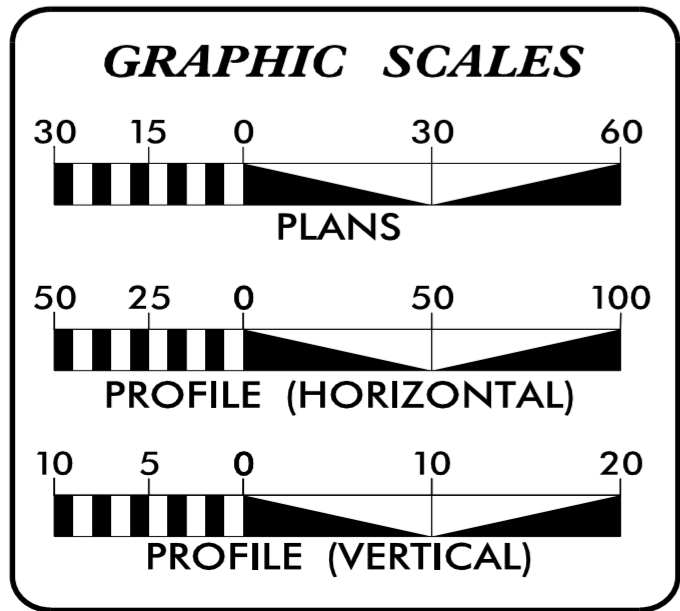

SHEET NO	DESCRIPTION:
UC-1	TITLE SHEET
UC-2	UTILITY SYMBOLOGY
UC-3	NOTES
UC-3A, UC-3B	DETAILS
UC-4, 5	UTILITY CONSTRUCTION SHEETS
UC-6, 7	UTILITY PROFILE SHEETS

**WATER AND SEWER OWNERS ON PROJECT**

STOKES COUNTY PUBLIC WORKS

PREPARED IN THE OFFICE OF

PENNONI ASSOCIATES INC.  
5430 WADE PARK BLVD., SUITE 106,  
RALEIGH, NC 27607 PHONE: 919.929.1173  
FAX: 919.493.6548 NC LICENSE #F-1267

**BRIAN WILES, PE** UTILITY PROJECT MANAGER  
**ERIC TWEED, PE** UTILITY ENGINEER

SEAL

Eric Tweed 11/22/2024  
300C82B1819D415

**DIVISION OF HIGHWAYS  
DIVISION 9**

375 SILAS CREEK PARKWAY  
WINSTON SALEM, 27127

**RYAN NEWCOMB, PE** DIVISION PROJECT ENGINEER  
**LOU PORTER** DIVISION UTILITY COORDINATOR  
**JOSH MCMAHAN** DIVISION UTILITY ENGINEER

10/3/2024  
R:\Utilities\Engineering\UC\Proj\B5766\_ut\_tsh\_UC01\_psh.dgn  
-USERNAME-