



PENNONI ASSOCIATES, INC.  
5430 WADE PARK BLVD., SUITE 106,  
RALEIGH, NC 27607 PHONE: 919.929.1173  
FAX: 919.493.8548 NC LICENSE #E-1267



PROJECT REFERENCE NO.	B5766	SHEET NO.	UC-7
DESIGNED BY:	EMT		
DRAWN BY:	LMS		
CHECKED BY:			
APPROVED BY:			
REVISED/DESIGNED BY:		NORTH CAROLINA DEPARTMENT OF TRANSPORTATION UTILITIES ENGINEERING SEC. PHONE: (919) 707-6690 FAX: (919) 250-4151	

11/22/2024  
CONSTRUCTION  
PLANS ONLY

### UTILITY CONSTRUCTION

**DOCUMENT NOT CONSIDERED FINAL  
UNLESS ALL SIGNATURES COMPLETED**

5/28/99

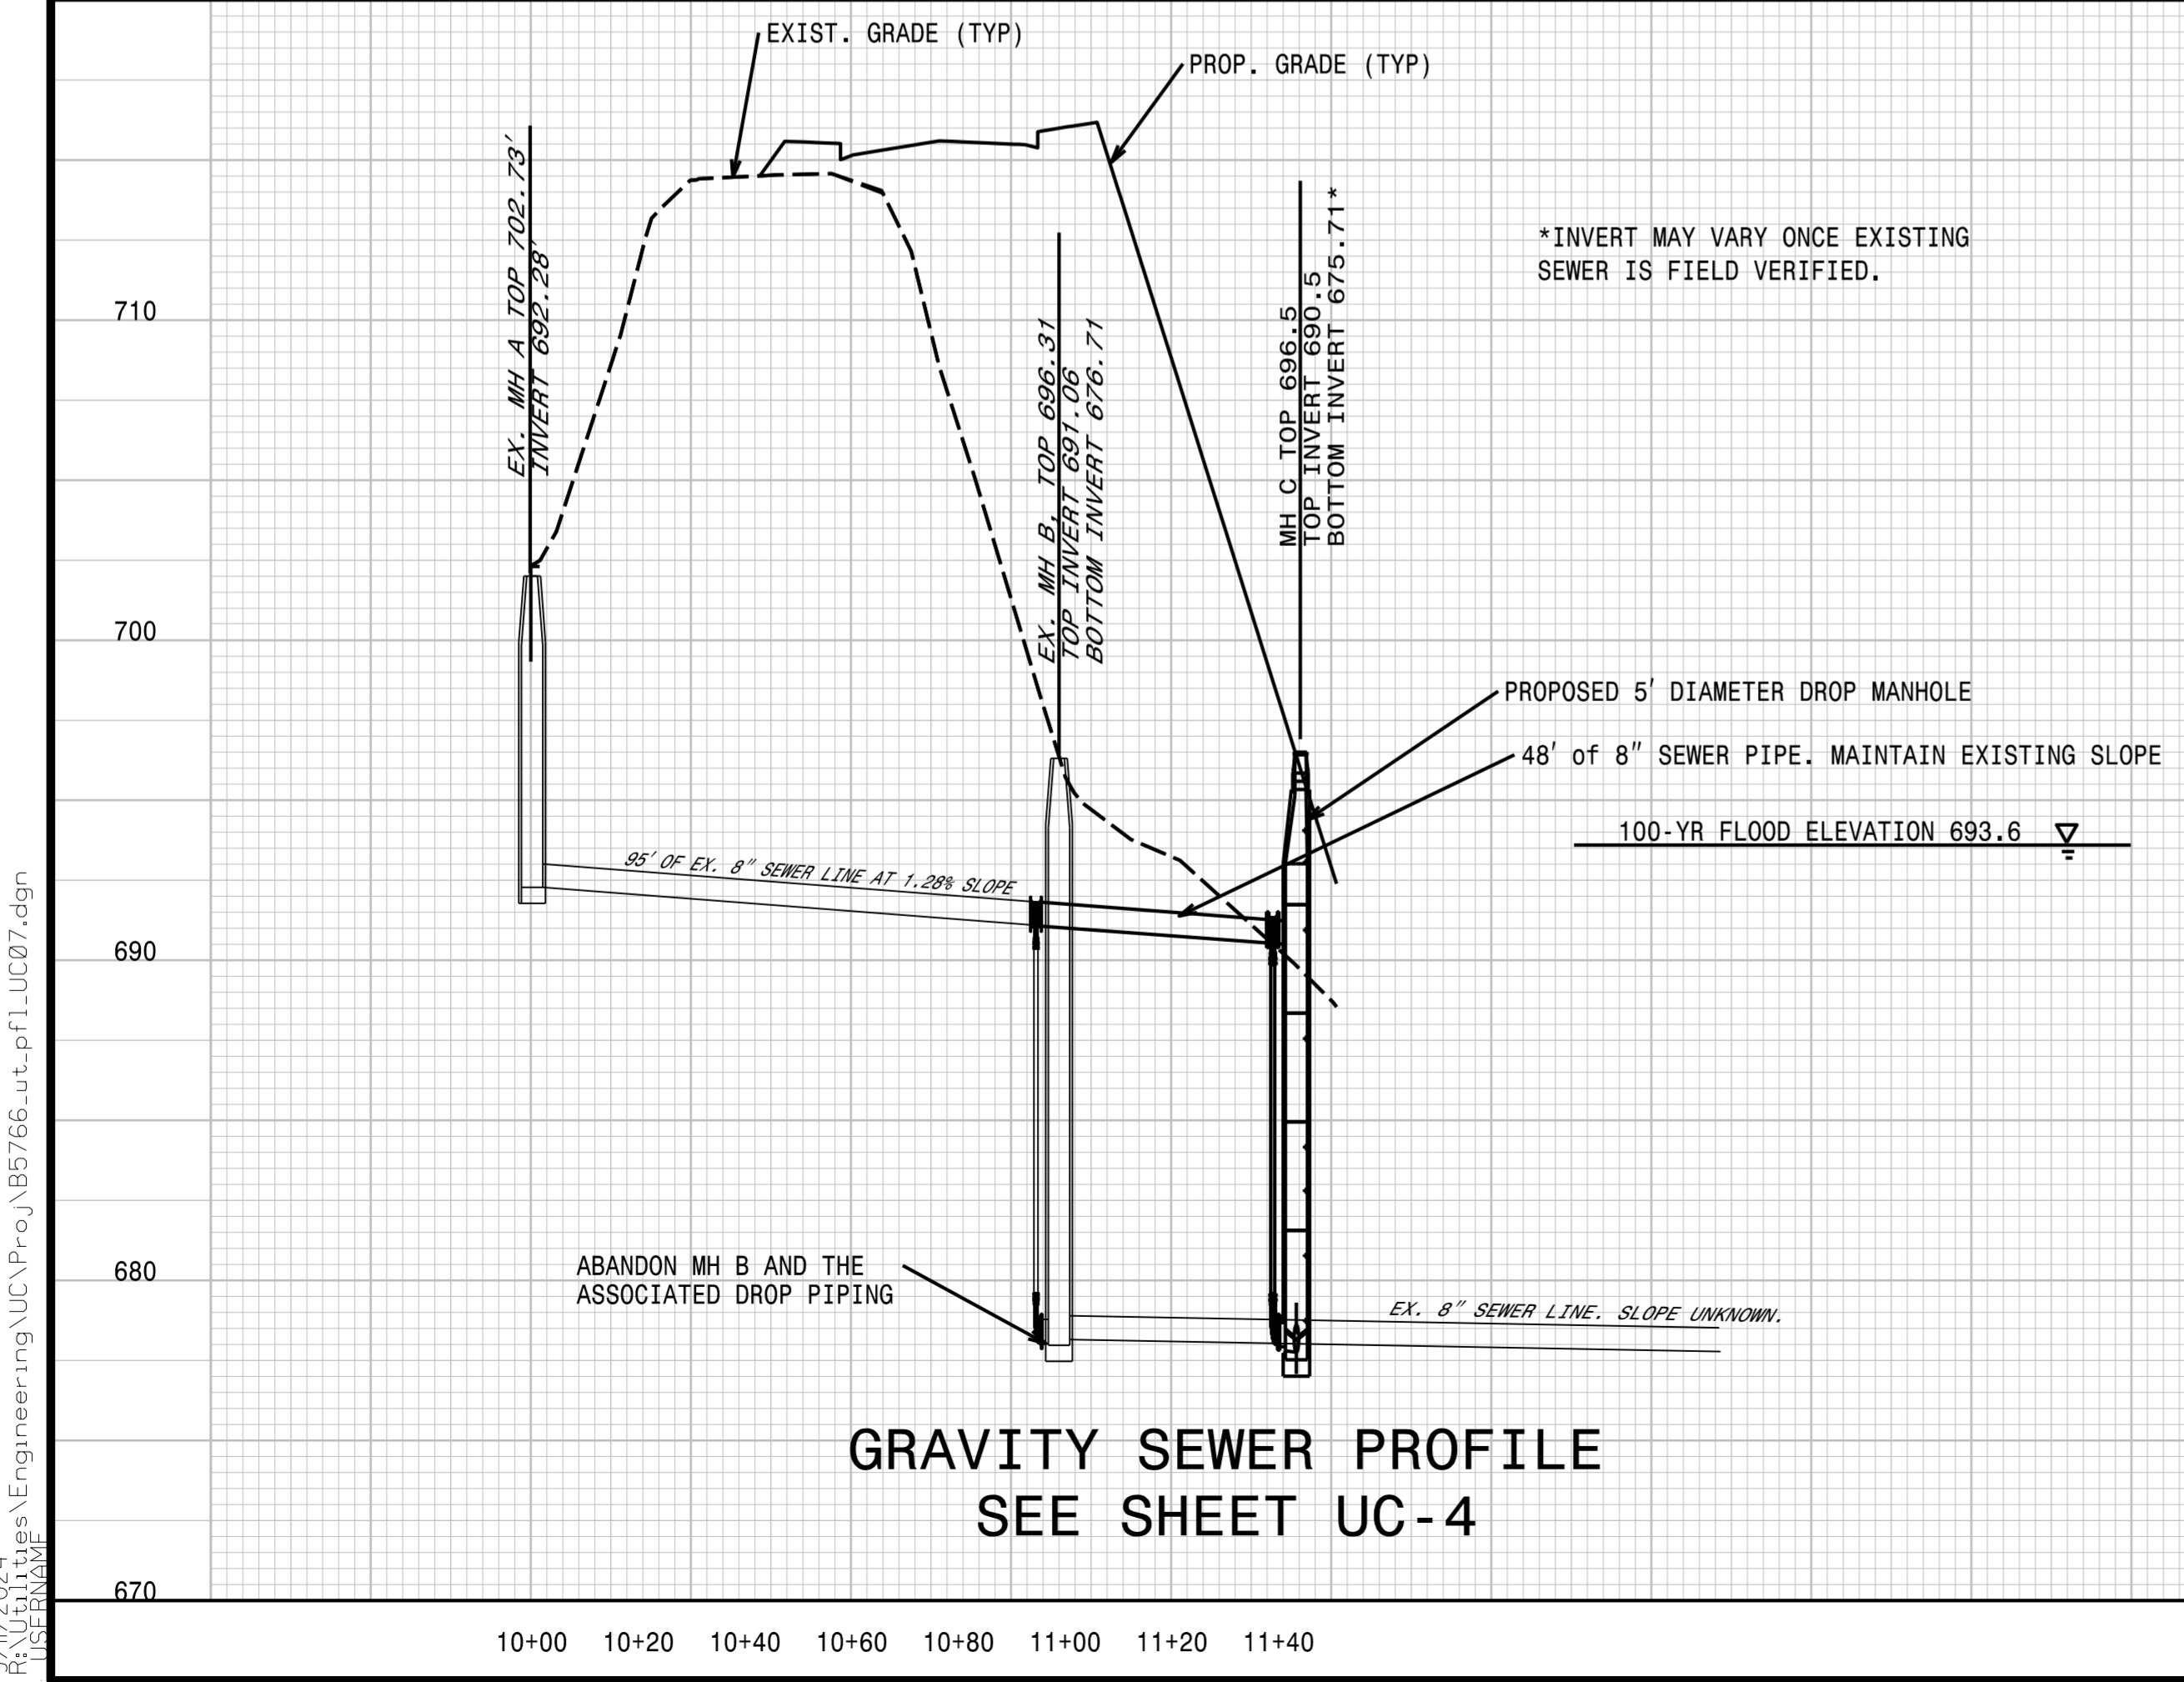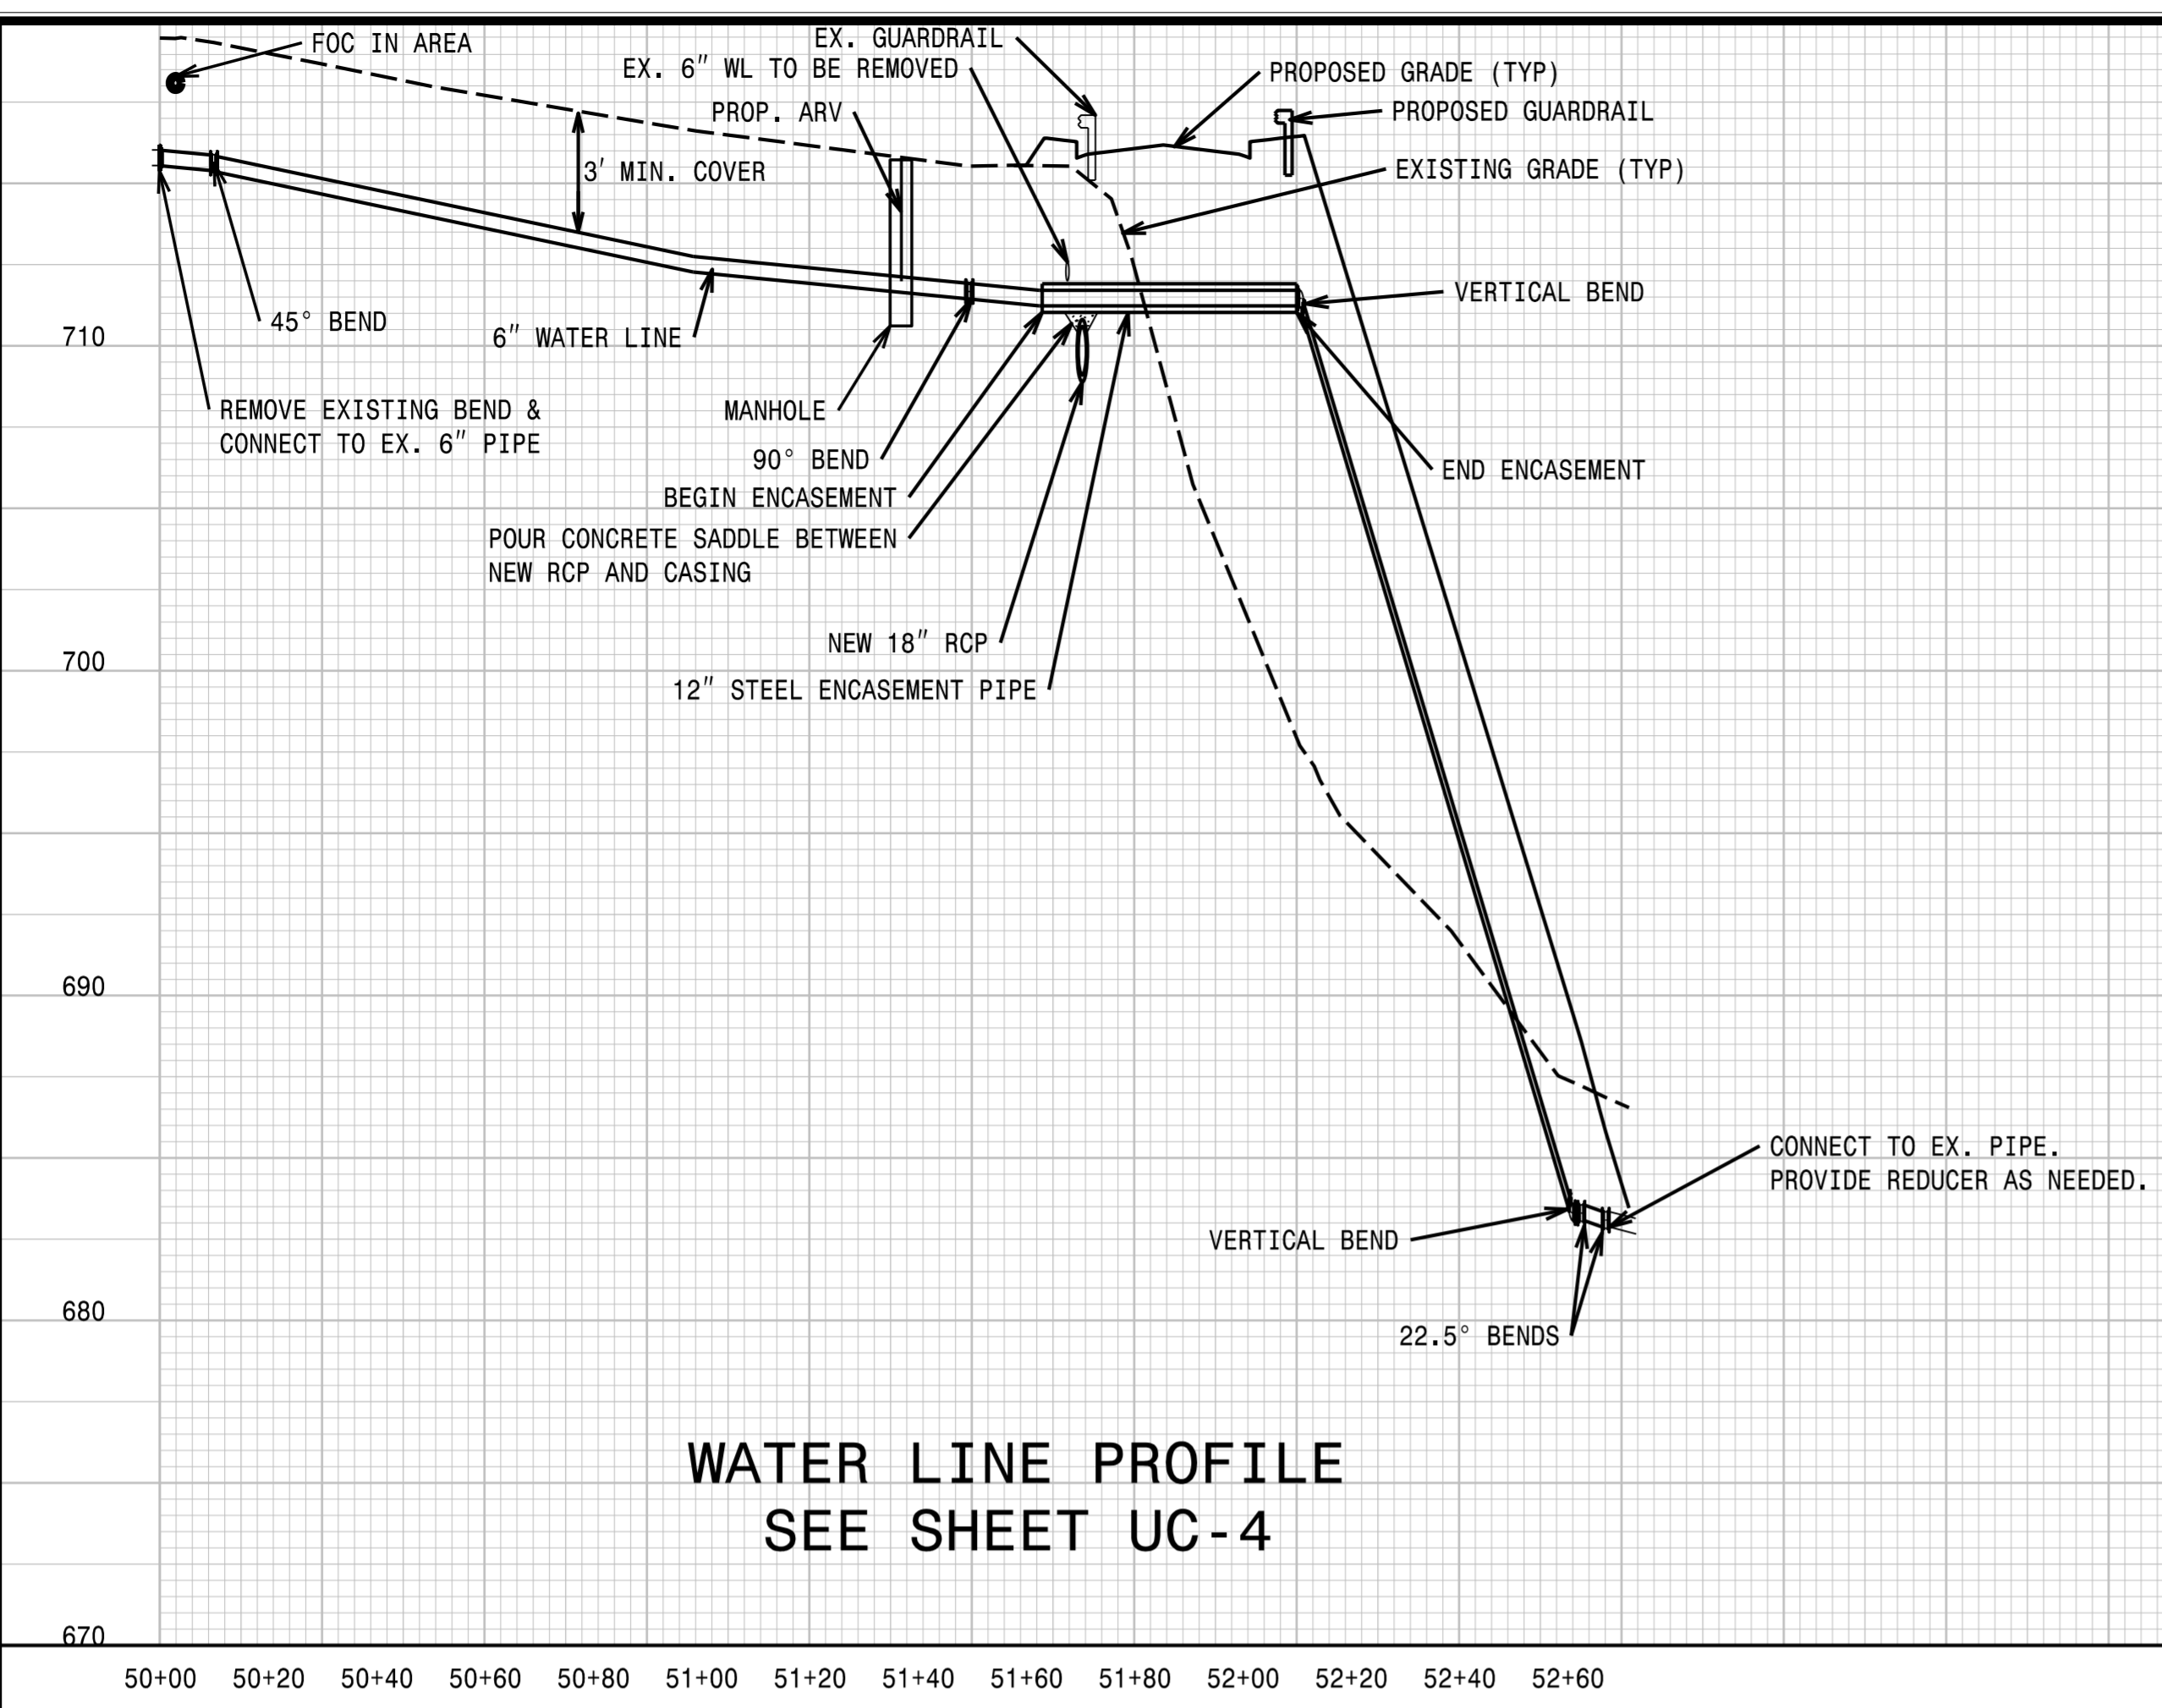

2/1/2024  
R:\SERVICES\Engineering\UC\Proj\B5766.ut.pfl\_UC07.dgn