

09/08/99

10/22/2024 R:\Utilities\Engineering\UBO\Proj\B5766_ut_tsh_u001_psh.dgn -USERNAME-

TIP PROJECT: B-5766

CONTRACT:

STATE OF NORTH CAROLINA
DIVISION OF HIGHWAYS




T.I.P. NO.	SHEET NO.
B-5766	UO-1

NOTE:
ALL UTILITY WORK SHOWN ON THIS SHEET WILL BE DONE BY OTHERS. NO PAYMENT WILL BE MADE TO THE CONTRACTOR FOR UTILITY WORK SHOWN ON THIS SHEET.

STOKES COUNTY UTILITIES BY OTHERS PLANS

LOCATION: BRIDGE NO. 82 OVER DAN RIVER ON
SR 1674 (SHEPPARD MILL ROAD)
DANBURY, NORTH CAROLINA

TYPE OF WORK: UTILITY BY OTHERS

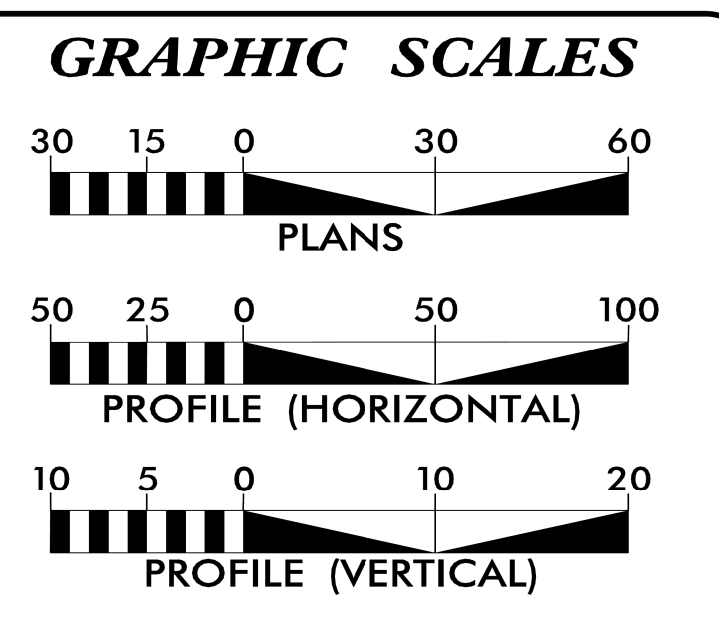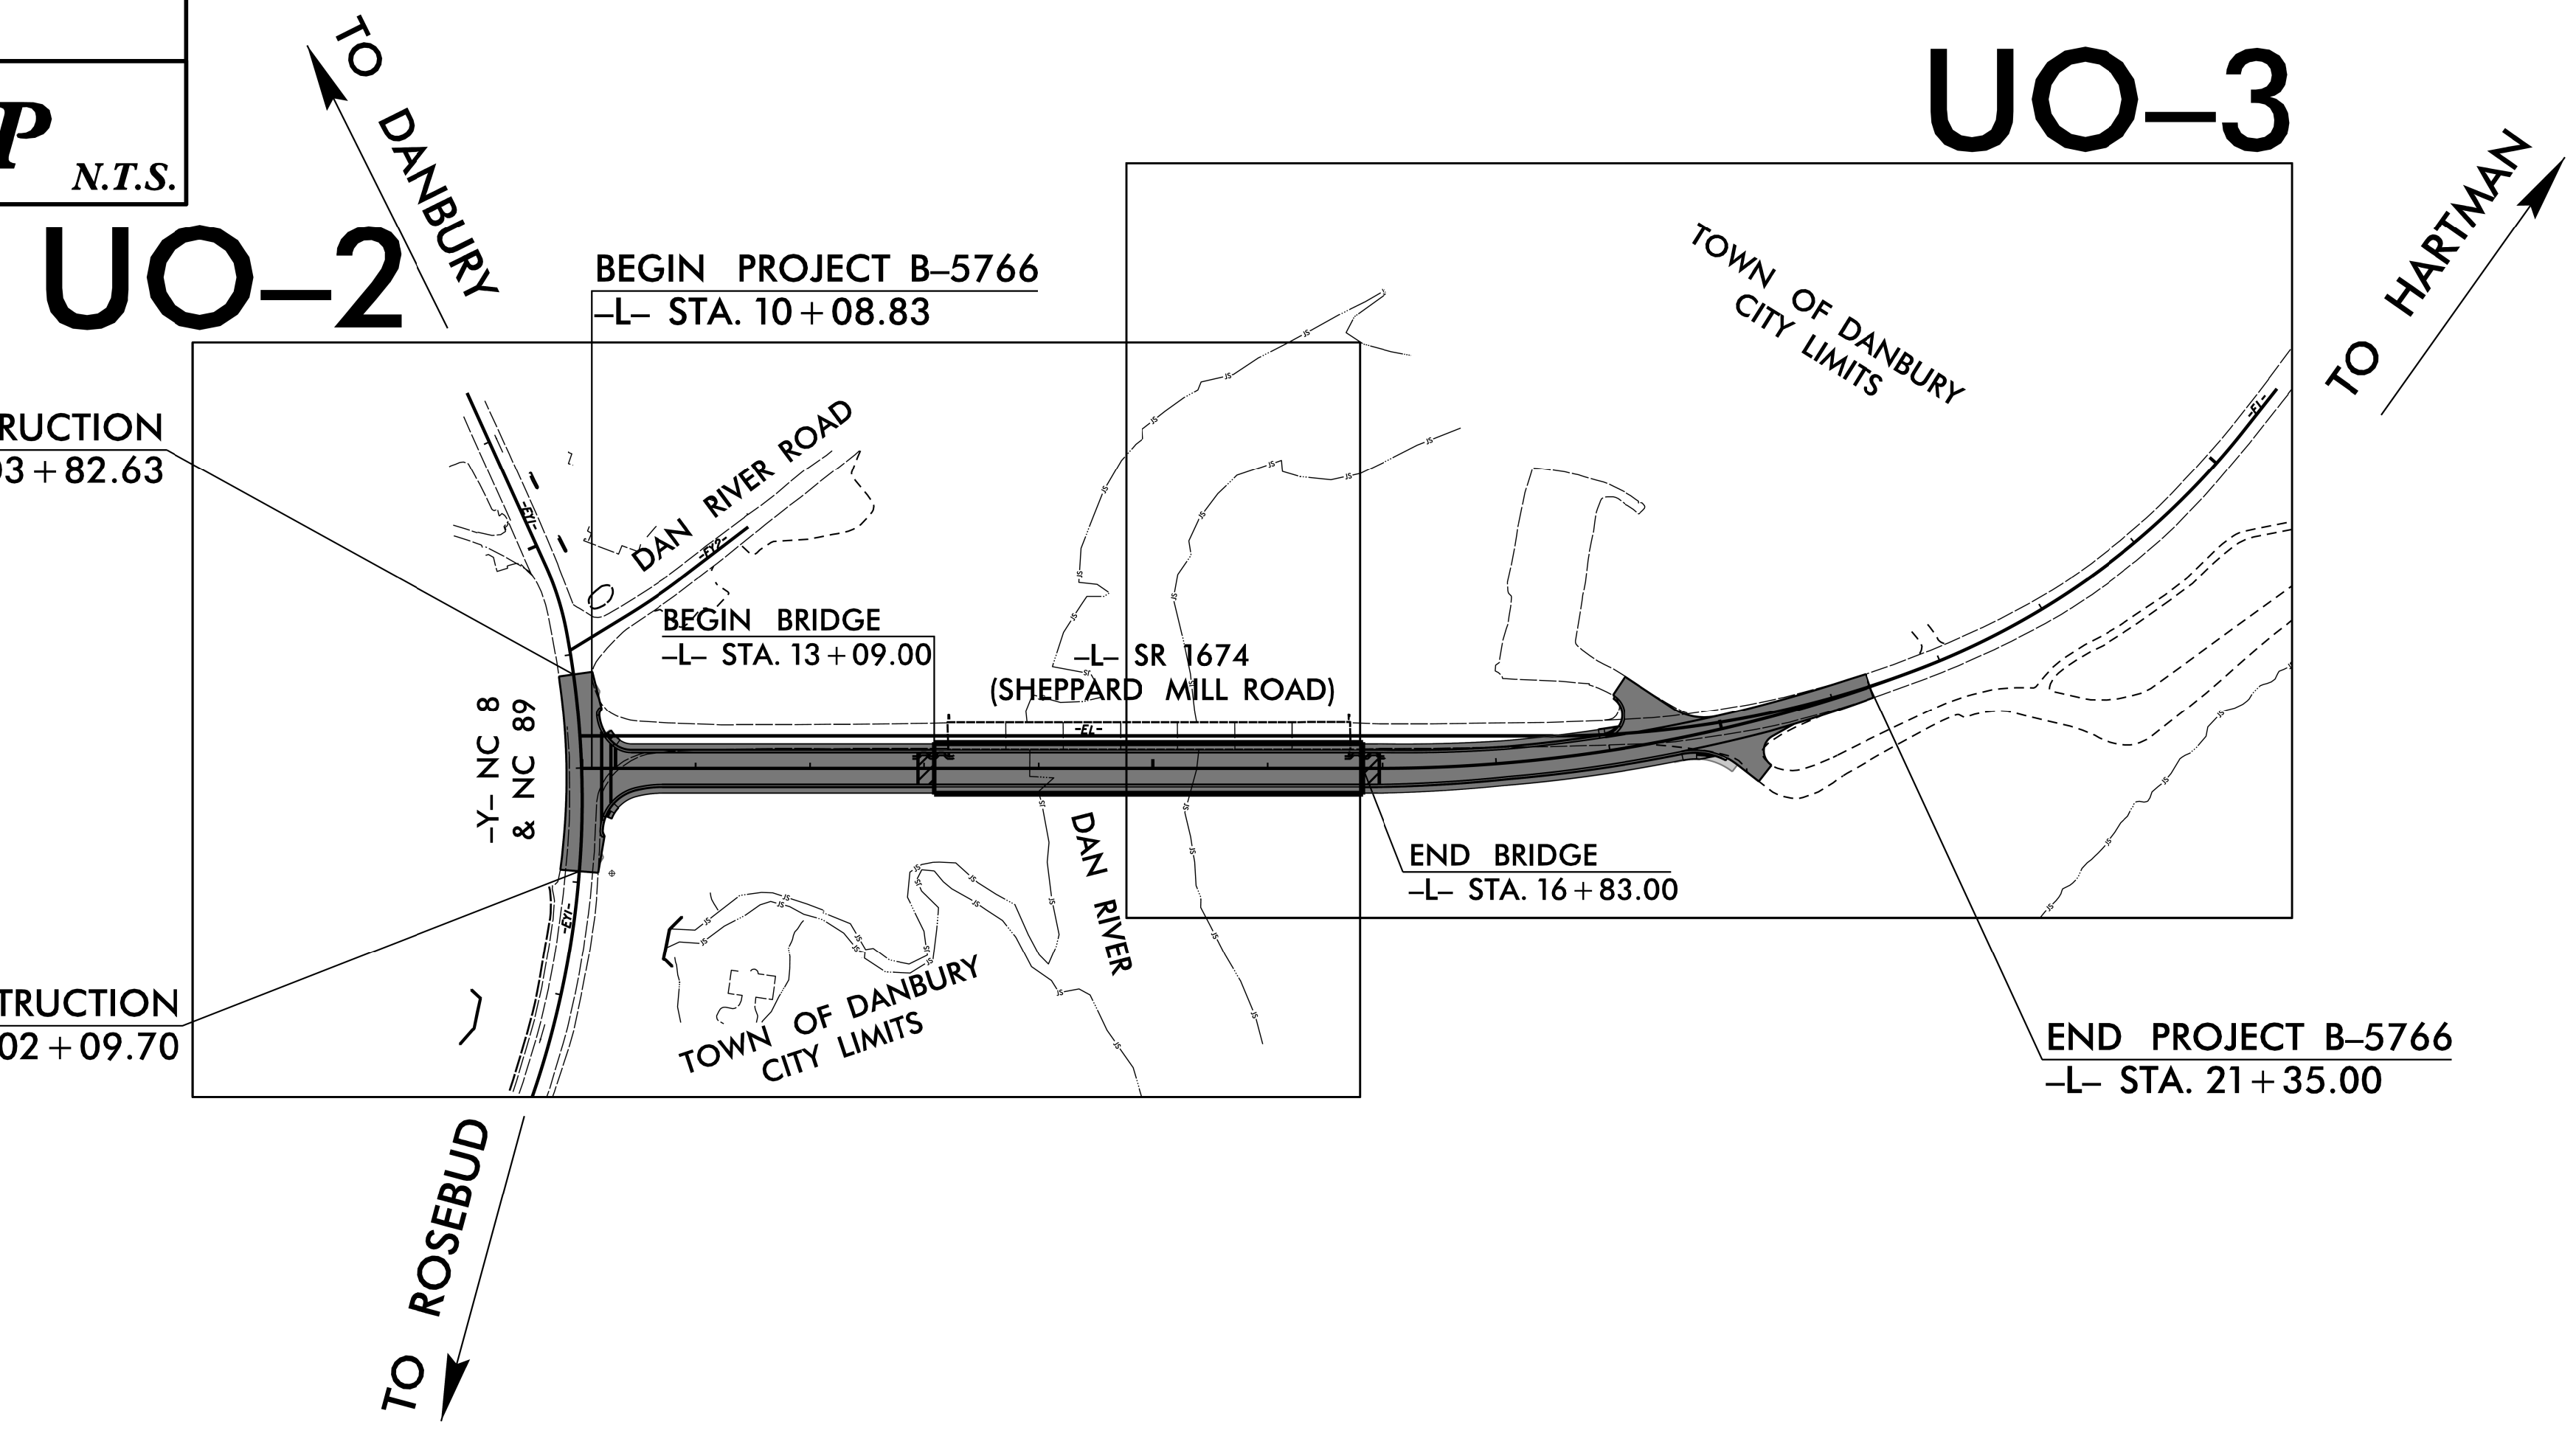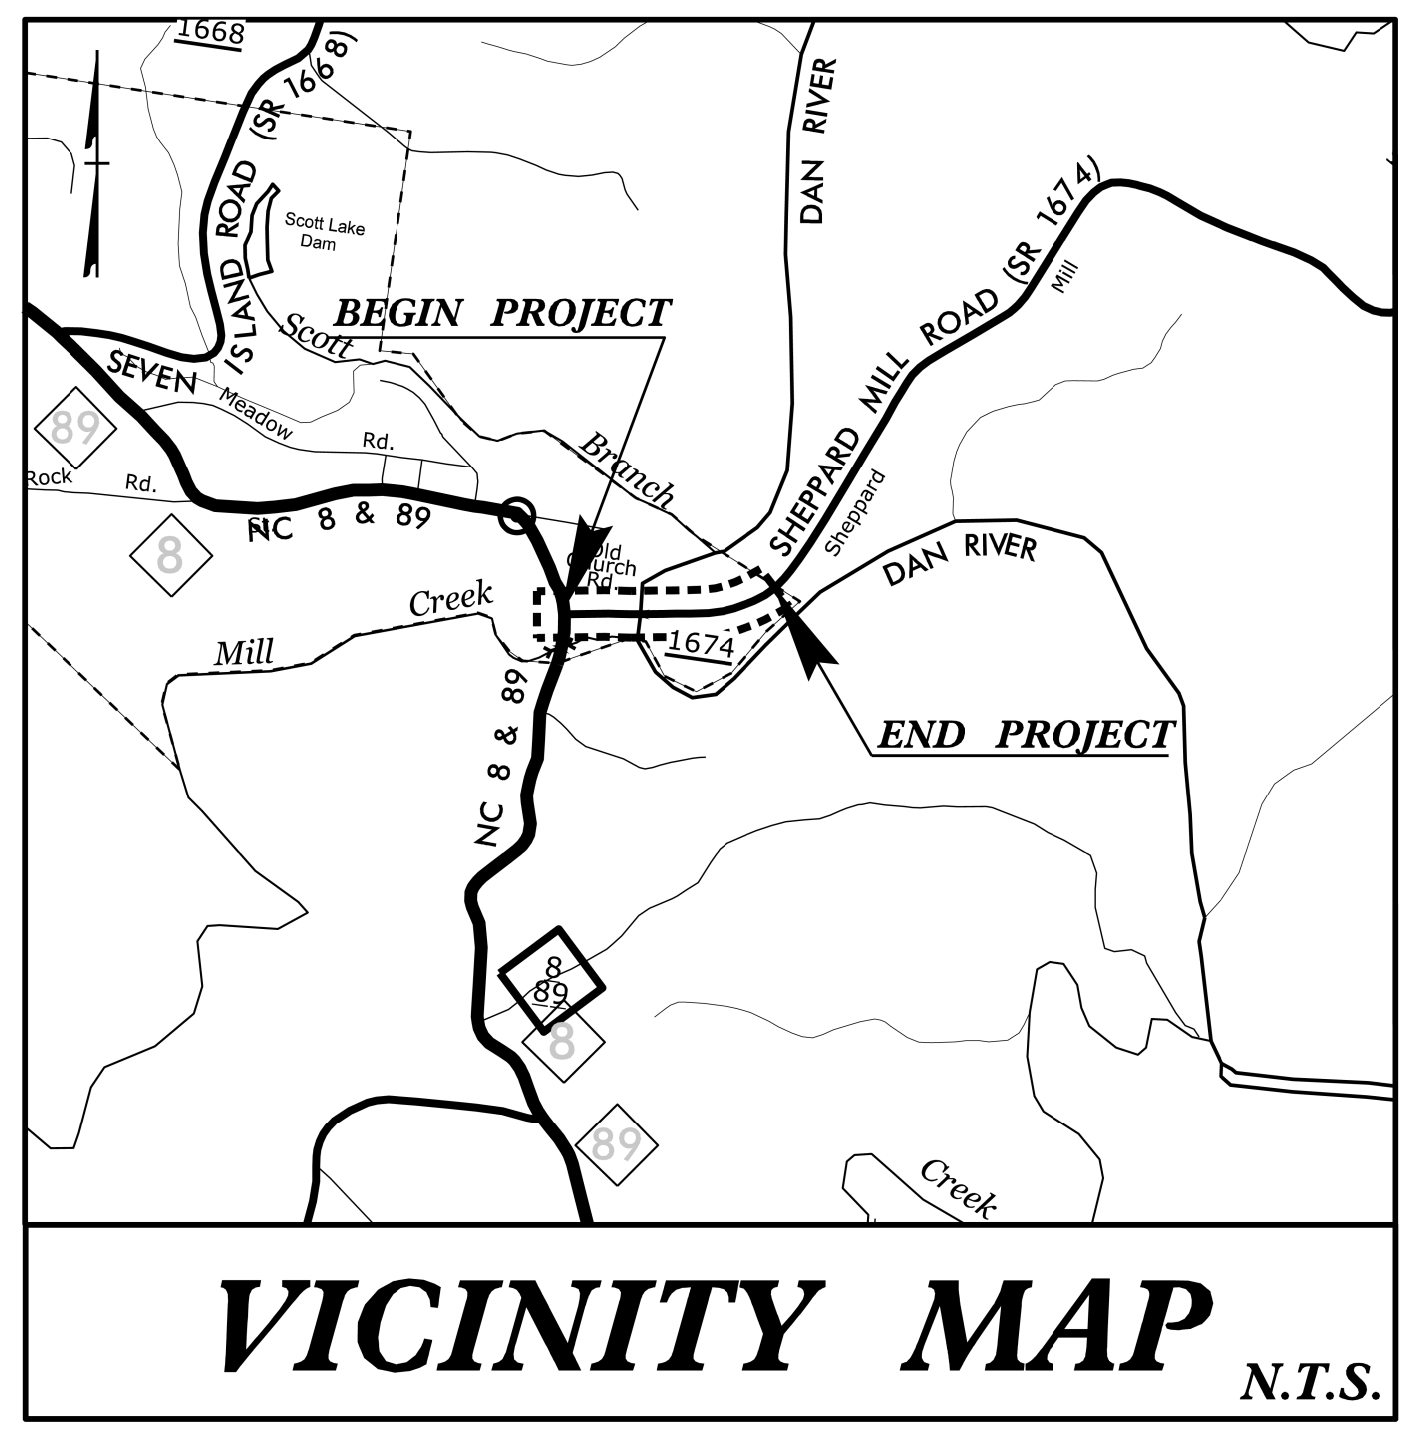

INDEX OF SHEETS

SHEET NO.:	DESCRIPTION:
UO-1	TITLE SHEET
UO-02 THRU UO-03	UBO PLAN SHEETS

UTILITY OWNERS WITH CONFLICTS

- (A) POWER - DUKE ENERGY DISTRIBUTION
- (B) COMMUNICATION - BRIGHTSPEED
- (C) COMMUNICATION - RIVERSTREET NETWORKS STOKES
- (D) COMMUNICATION - MCNC
- (E) COMMUNICATION - CHARTER
- (F) WATER/SEWER - STOKES COUNTY WATER AND SEWER

PREPARED IN THE OFFICE OF:

Pennoni
PENNONI ASSOCIATES INC.
5430 WADE PARK BLVD., SUITE 106,
RALEIGH, NC 27607 PHONE: 919.929.1173
FAX: 919.493.6548 NC LICENSE #F-1267

BRIAN WILES UTILITY PROJECT MANAGER
LEVI SMITH PROJECT UTILITY COORDINATOR

**DIVISION OF HIGHWAYS
DIVISION 9**
375 SILAS CREEK PARKWAY
WINSTON SALEM, 27127

RYAN NEWCOMB, PE DIVISION PROJECT ENGINEER
JOSH MCMAHAN DIVISION UTILITY ENGINEER
DAYTON MARTIN REG. UTILITY COORDINATOR
LOU PORTER ASSIST. DIV. UTIL. ENGINEER