


**TIP PROJECT: R-5930B**


STATE OF NORTH CAROLINA  
DIVISION OF HIGHWAYS  
**CHATHAM COUNTY**

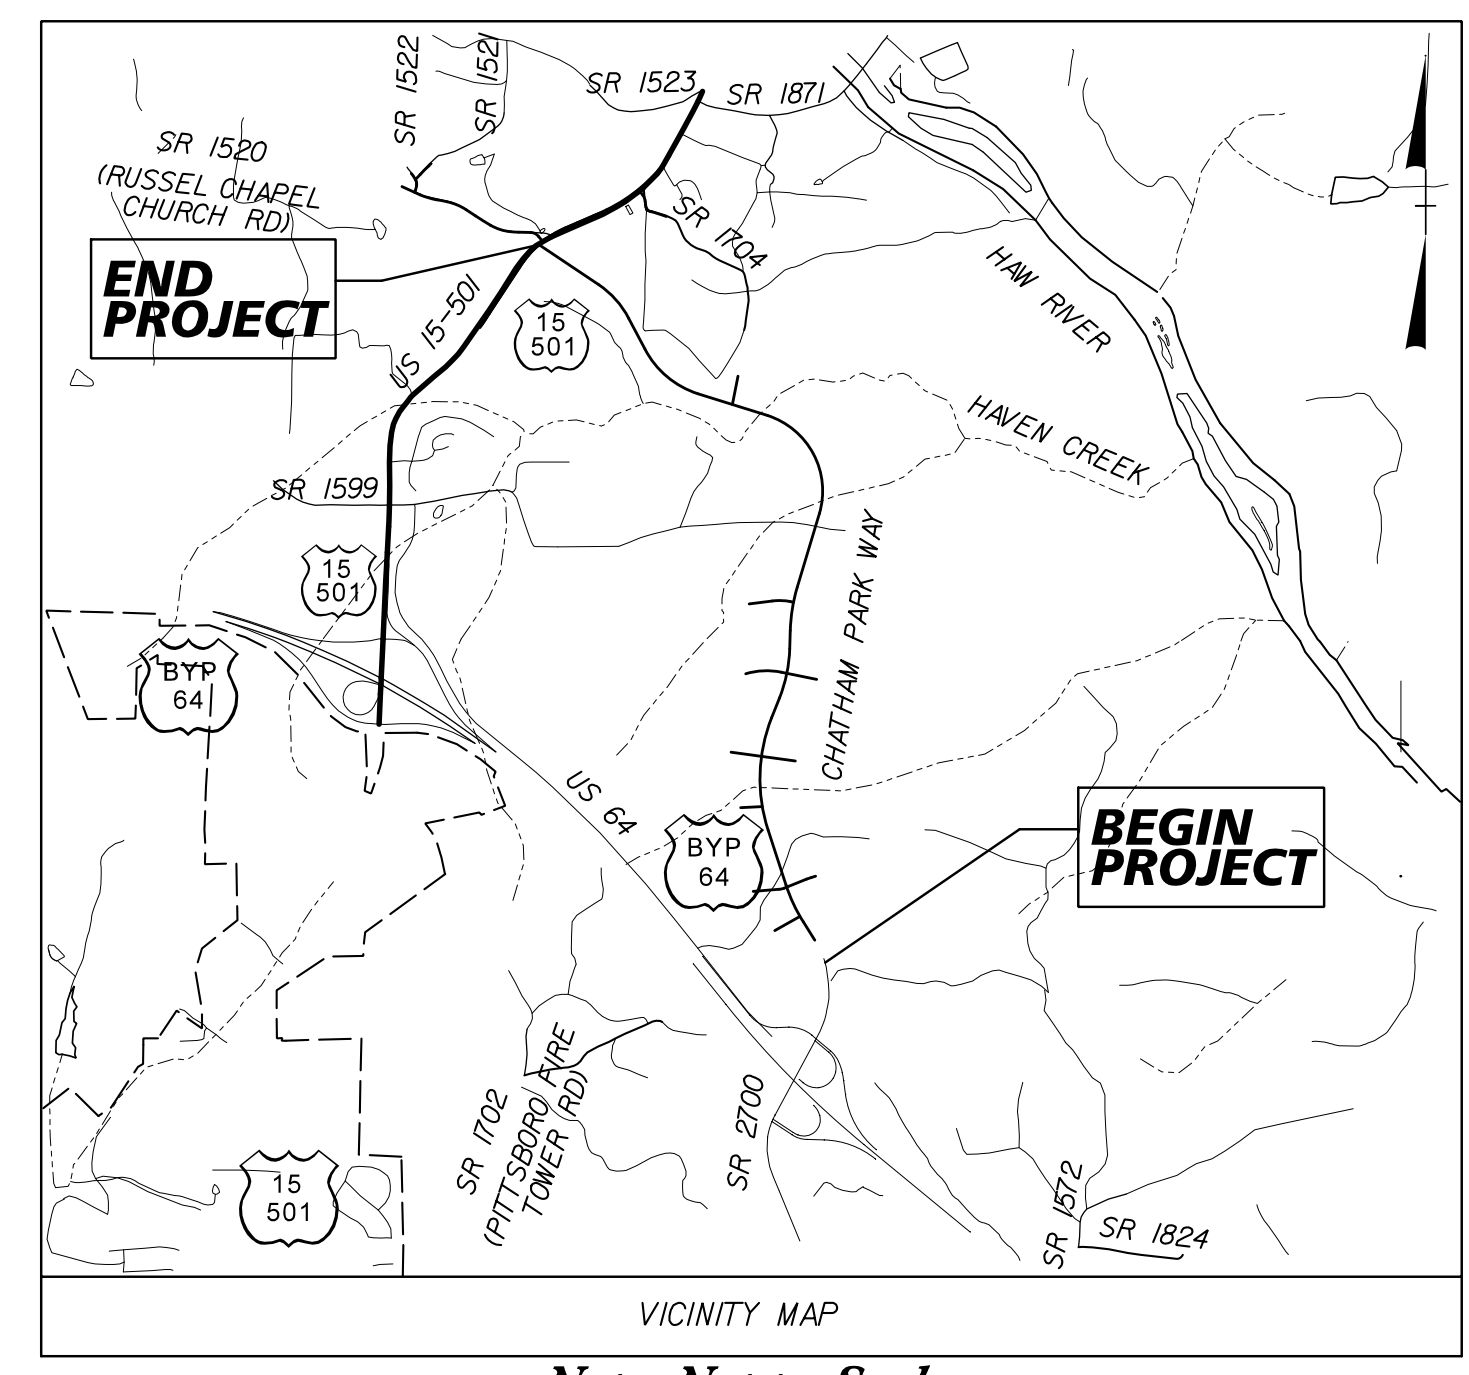

VICINITY MAP  
*Note: Not to Scale*

**LOCATION: SR 2700 (CHATHAM PARK WAY) FROM US 64 TO US 15-501**

**TYPE OF WORK: TRAFFIC SIGNALS AND SIGNAL COMMUNICATIONS**

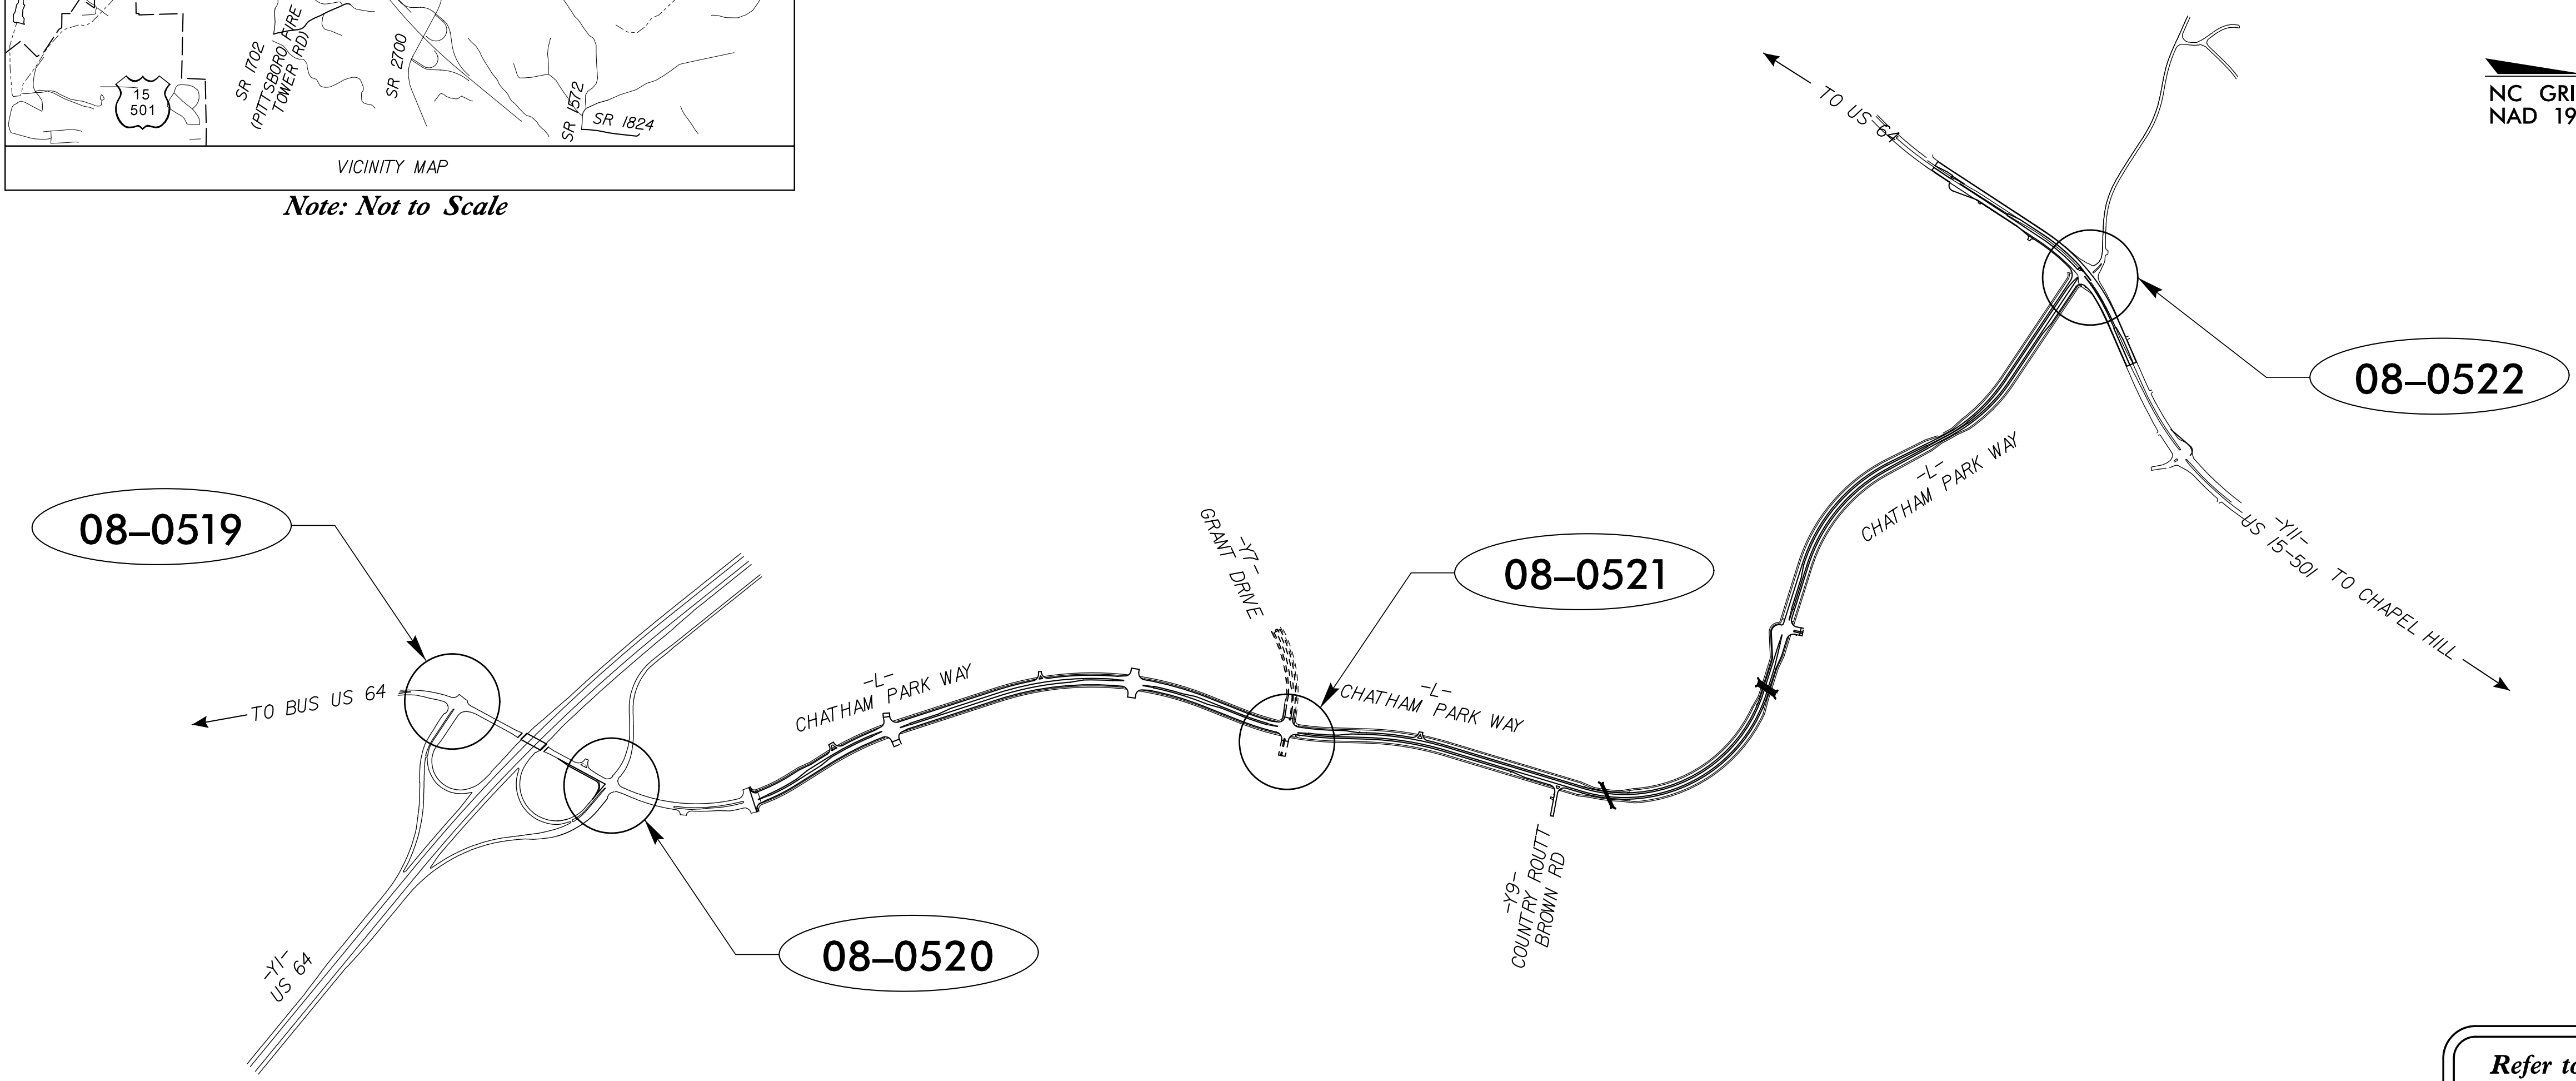

Refer to *Roadway Standard Drawings NCDOT* dated January 2018 and *Standard Specifications for Roads and Structures* dated January 2018.

Sheet #	Reference #	Index of Plans Location/Description
Sig. 1.0	-----	Title Sheet
Sig. 2.0-2.4	08-0519	SR 2700 (Chatham Park Way) at US 64 EB Ramps
Sig. 3.0-3.4	08-0520	SR 2700 (Chatham Park Way) at US 64 WB Ramps
Sig. 4.0-4.5	08-0521	SR 2700 (Chatham Park Way) at Grant Drive and Asteria Blvd.
Sig. 5.0-5.3	08-0522	US 15-501 NB at SR 2700 (Chatham Park Way)
MIA - M9	-----	Standard Metal Pole Details
SCP 1 - 2	-----	Wireless Signal Communication

**NCDOT SIGNAL CONTACT:**

Rob Ziembra, P.E.  
CENTRAL REGION SIGNALS ENGINEER

Keith M. Mims, P.E.  
SIGNAL EQUIPMENT DESIGN ENGINEER

Gregg Green  
SIGNAL COMMUNICATIONS PROJECT ENGINEER

Heidi Berggren, E.I.  
SIGNAL COMMUNICATIONS PROJECT DESIGN ENGINEER

**PLANS PREPARED BY:**  
**Kimley»Horn**

421 Fayetteville Street, Suite 600  
Raleigh, North Carolina 27601  
PE NO. F-0102

Kevin P. Baumann, P.E.  
TRAFFIC SIGNAL ENGINEER

SEAL 044434  
ENGINEER  
KEVIN P. BAUMANN

DocuSigned by:  
Kevin P. Baumann  
12/12/2024  
SIGNATURE: P.E.

Prepared for:

TRANSPORTATION MOBILITY AND SAFETY DIVISION  
STATE OF NORTH CAROLINA  
TSMO UNIT

750 N. Greenfield Pkwy, Garner, NC 27529

12/12/2024 6:54:34 AM susan.perrin@ncdot.gov K:\RAL\TIP\TIP-SIGNAL\SIGNAL\SMD11036584 R-5930 N CPWMS4 - Signal - Design\1.0 U-5930 TSH-2024.dgn