

09/06/99

K:\RAL_Roadway\01036532 - R-5930 North CPW\Utilities\BOD\Pro\LR-5930_ubb_1shdgn

12/9/2024

TIP PROJECT: R-5930B

CONTRACT: C204933



STATE OF NORTH CAROLINA
DIVISIONS OF HIGHWAYS

UTILITIES BY OTHERS PLANS
CHATHAM COUNTY


LOCATION: CHATHAM PARK WAY FROM US 64 TO US 15-501

TYPE OF WORK: UTILITY RELOCATIONS BY OTHERS


T.I.P. NO.	SHEET NO.
R-5930B	UO-1

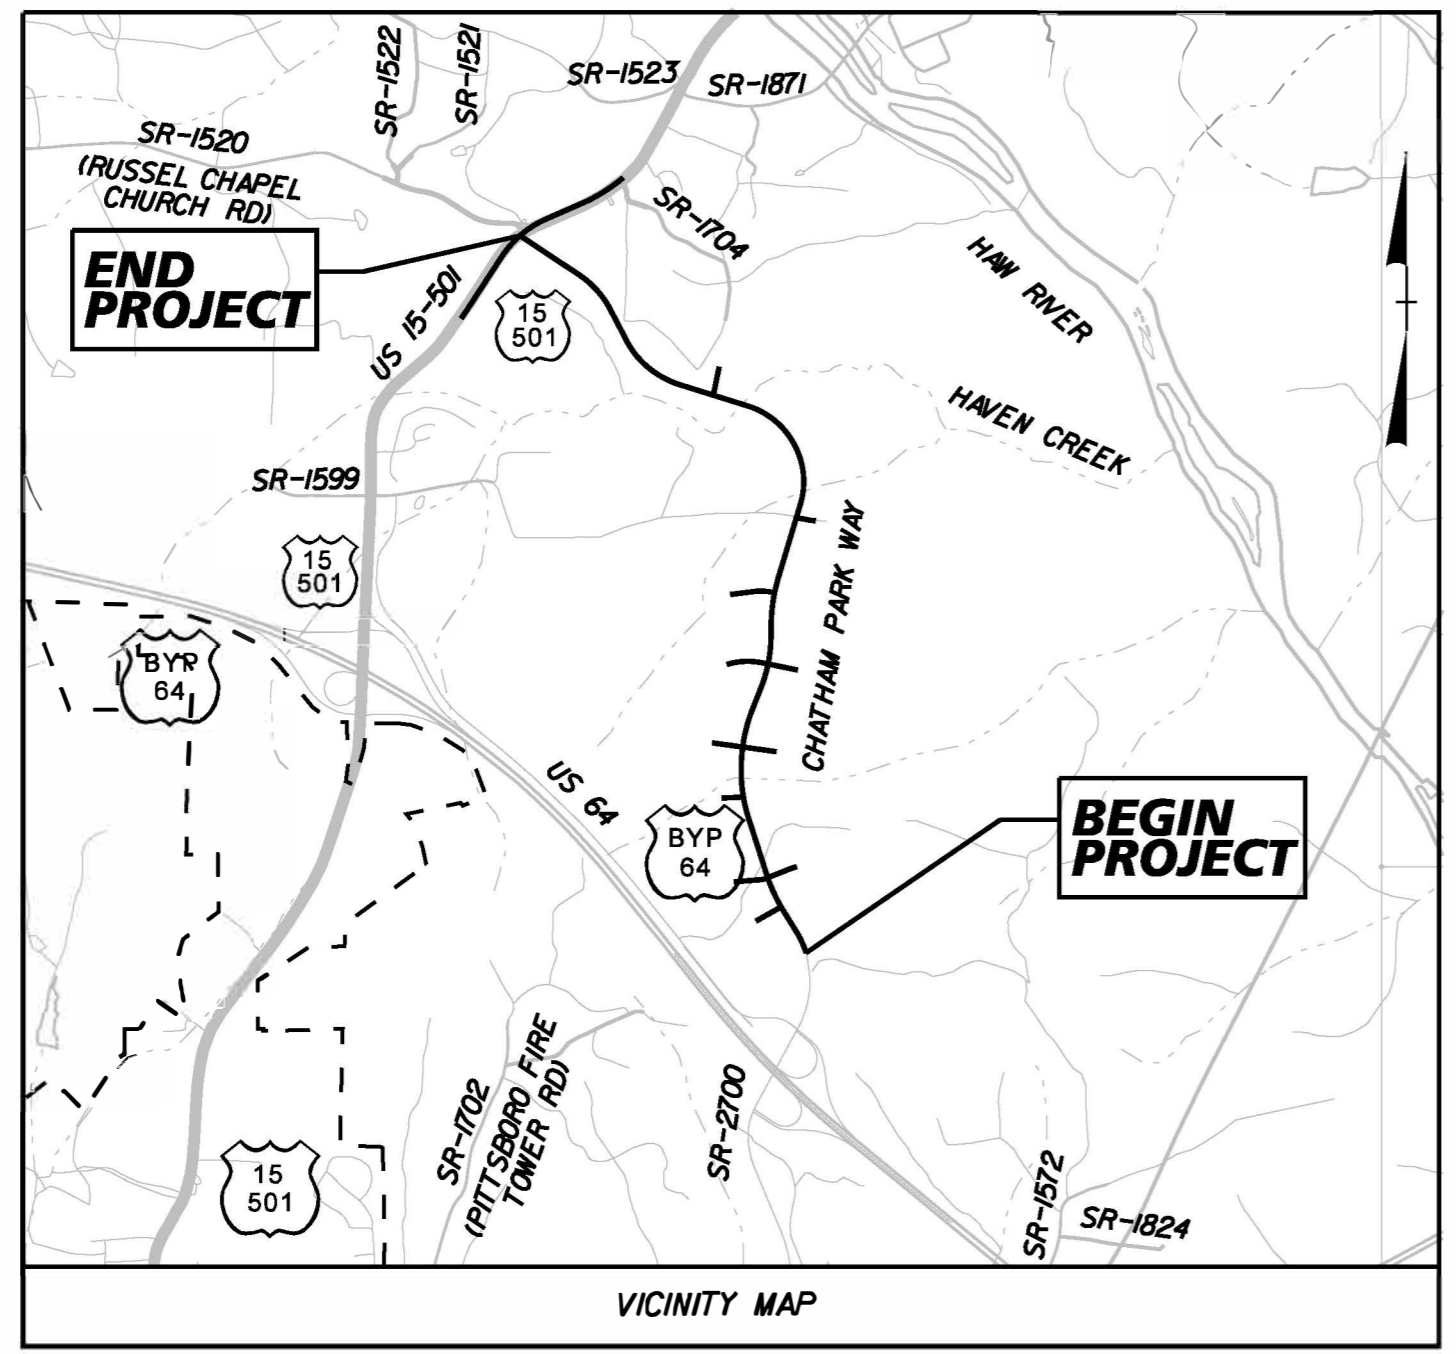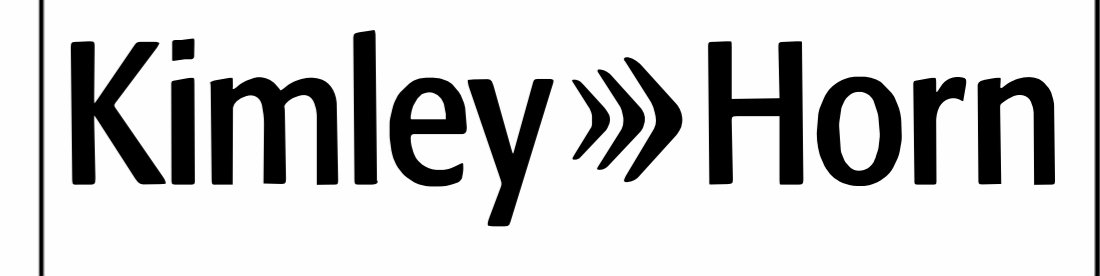

VICINITY MAP
--- PITTSBORO CITY LIMITS

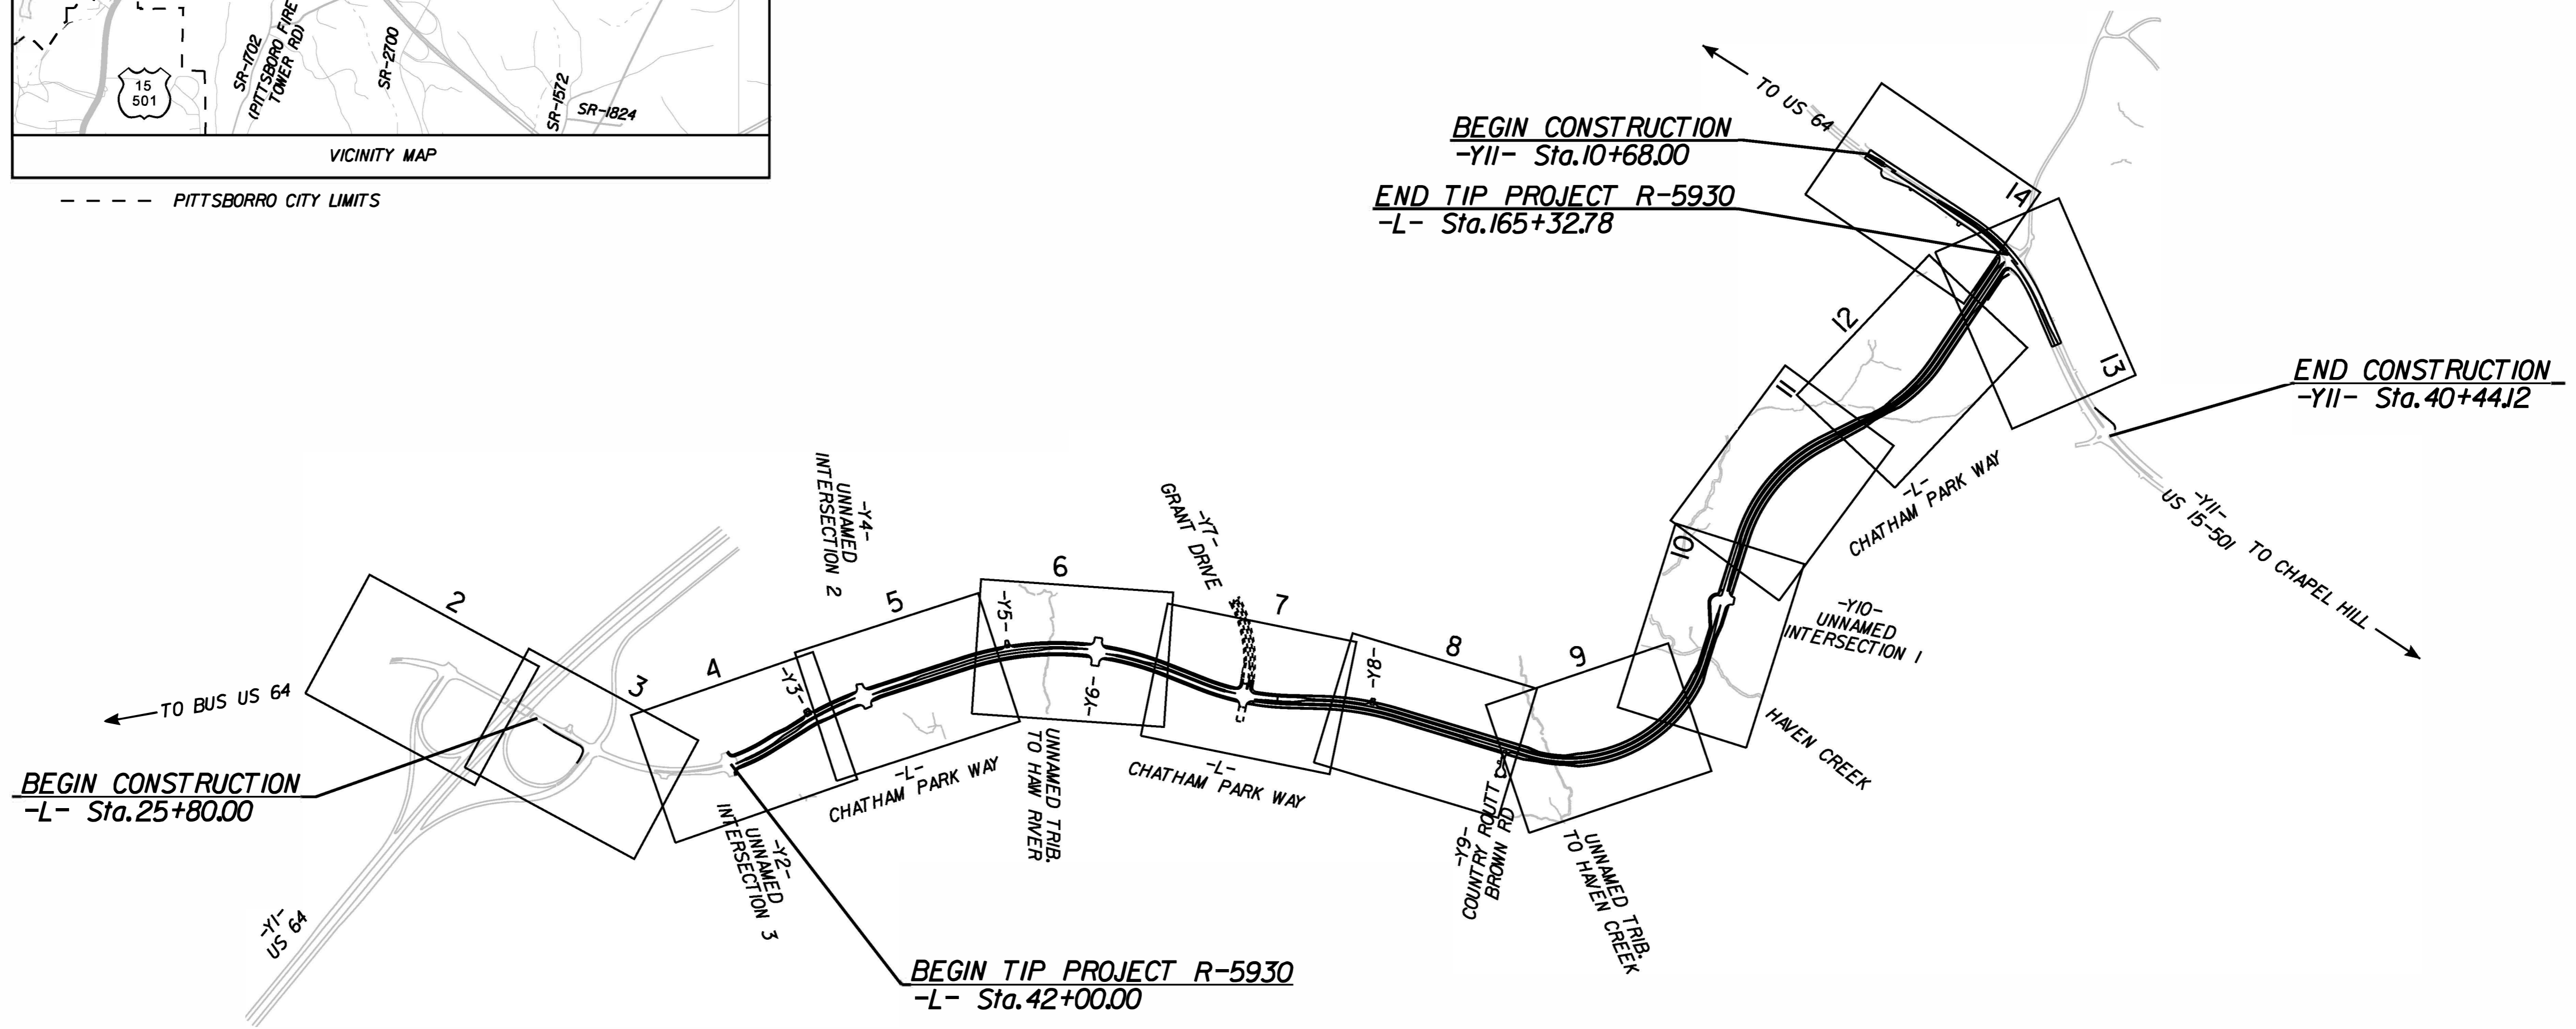


DOCUMENT NOT CONSIDERED FINAL
UNLESS ALL SIGNATURES COMPLETED

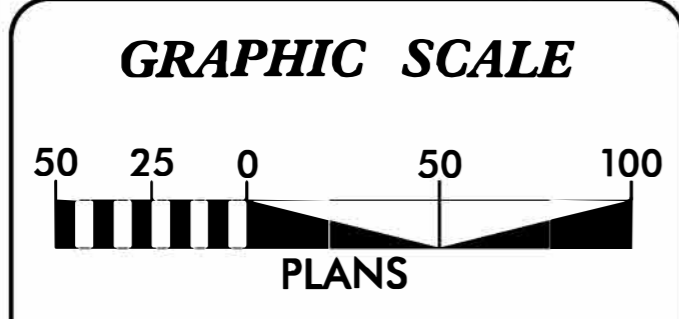

INDEX OF SHEETS	
SHEET NO.	DESCRIPTION
UO-1	TITLE SHEET
UO-2 THRU UO-14	UTILITY BY OTHERS PLAN SHEETS

UTILITY OWNERS ON PROJECT	
(A) POWER - DUKE ENERGY PROGRESS (DISTRIBUTION):	JOCELYN ROBERTSON 919-573-6753
(B) TELECOMMUNICATIONS - BRIGHTSPEED:	TIMOTHY NUNLEY 276-340-7392
(C) CATV - SPECTRUM:	ROBERT DABROWSKI 919-288-4867
(D) GAS - ENBRIDGE GAS (DISTRIBUTION):	MICHAEL DAVIDSON 984-365-1172
(E) TELECOMMUNICATIONS - CONTERRA:	KIM BROWN 704-778-5685

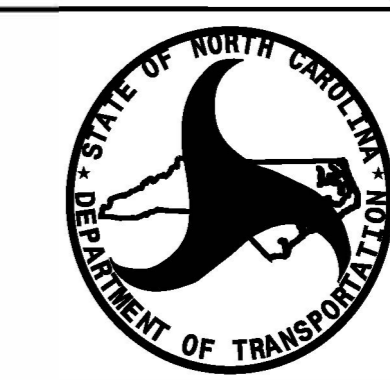

PREPARED FOR OFFICE OF:
DIVISION OF HIGHWAYS
UTILITIES UNIT
UTILITIES ENGINEERING

1555 MAIL SERVICES CENTER
RALEIGH NC 27699-1555
PHONE (919) 707-6690
FAX (919) 250-4151

AMY D. YORK CENTRAL UTILITIES ENGINEER
TRAVIS MORGAN DIVISION UTILITY ENGINEER
JAMIE YOW UTILITIES COORDINATOR