

R-5930B  
CHATHAM PARK WAY NORTH  
CROSS SECTION INDEX

-L- CHATHAM PARK WAY  
-Y9-  
-Y11- US 15-501  
-CULDESAC-

X-2 THRU X-38  
X-39 THRU X-40  
X-41 THRU X-52  
X-53

<b>PROJ. REFERENCE NO.</b>	<b>SHEET NO.</b>
R-5930B	X-1A

**NOTE: EMBANKMENT COLUMN DOES NOT INCLUDE BACKFILL FOR UNDERCUT**


## STATE OF NORTH CAROLINA DIVISION OF HIGHWAYS

Quantities are approximate only. The Resident Engineer will recross-section the work accurately when the project is staked out. These cross-section notes will be used in computing the final quantities for which the contractor will be paid.


### CROSS-SECTION SUMMARY

Station L	Uncl. Exc. (cu. yd.)	Embt (cu. yd.)	UnderCut (cu. yd.)	Station L	Uncl. Exc. (cu. yd.)	Embt (cu. yd.)	UnderCut (cu. yd.)	Station L	Uncl. Exc. (cu. yd.)	Embt (cu. yd.)	UnderCut (cu. yd.)				
87+00.00	0.00	0.00	185												
87+50.00	2191.44	0.00		113+50.00	98.61	428.74		139+50.00	22.56	712.06					
88+00.00	4071.17	0.00		114+00.00	178.79	194.83		140+00.00	22.94	835.77					
88+50.00	3114.52	0.00		114+50.00	394.38	23.97		140+50.00	19.69	989.04					
89+00.00	1844.03	35.00		115+00.00	765.54	0.00		141+00.00	11.08	1308.85					
89+50.00	837.38	357.96		115+50.00	1340.11	0.00		141+50.00	5.47	1733.96					
90+00.00	229.17	1227.30		116+00.00	2242.69	0.00		142+00.00	6.48	2118.43					
90+50.00	19.32	2628.92		116+50.00	3213.38	0.00		142+50.00	19.79	2137.46					
91+00.00	49.96	4459.12		117+00.00	3939.28	0.00		143+00.00	44.44	1463.55					
91+50.00	64.71	5741.18		117+50.00	4178.13	0.00		143+50.00	44.07	710.56					
92+00.00	34.13	4831.14		118+00.00	3861.01	0.00		144+00.00	33.40	438.21					
92+50.00	8.74	2654.10		118+50.00	3398.33	0.00		144+50.00	74.33	381.85					
93+00.00	230.31	987.55		119+00.00	2953.48	0.00		145+00.00	245.76	248.85					
93+50.00	965.89	157.94		119+50.00	2548.56	0.00		145+50.00	616.85	101.93					
94+00.00	1906.72	0.00		120+00.00	2108.92	0.00		146+00.00	939.33	24.13					
94+35.00	1852.22	0.00		120+50.00	1526.63	0.00		146+50.00	846.25	30.28					
94+50.00	875.00	0.00		121+00.00	1004.09	19.77		147+00.00	435.50	241.26					
95+00.00	2904.00	0.00		121+50.00	606.28	90.27		147+50.00	109.33	659.15					
95+50.00	2443.04	0.00		122+00.00	287.70	311.06		148+00.00	9.73	1215.34					
96+00.00	1288.28	117.81		122+50.00	80.26	1006.15		148+50.00	10.37	1555.44					
96+50.00	411.00	1208.38		123+00.00	0.00	2255.62		149+00.00	14.69	1754.63					
97+00.00	113.73	2903.27		123+50.00	0.00	3525.23		149+50.00	24.93	1843.76					
97+50.00	48.12	3525.40		124+00.00	0.00	4284.95		150+00.00	19.46	1436.91					
98+00.00	46.91	3471.67		124+50.00	0.00	4651.87		150+50.00	0.00	863.21					
98+50.00	50.83	3979.62		125+00.00	15.28	4670.63		151+00.00	48.19	375.19					
99+00.00	80.32	4467.23		125+50.00	33.16	3920.55		151+50.00	225.97	73.14					
99+50.00	95.40	4059.98		126+00.00	37.86	2995.32		152+00.00	419.69	0.02					
100+00.00	60.05	2932.36		126+50.00	30.38	2218.19		152+50.00	445.94	0.00					
100+50.00	242.81	1460.31		127+00.00	27.75	1513.05		153+00.00	302.82	19.57					
101+00.00	733.60	381.03		127+50.00	18.62	985.53		153+50.00	100.78	205.20					
101+50.00	1024.22	56.31		128+00.00	1.27	575.55		154+00.00	2.80	840.76					
102+00.00	935.69	59.39		128+50.00	0.00	392.46		154+50.00	39.08	1403.67					
102+50.00	752.13	117.56		129+00.00	8.86	365.21		155+00.00	62.52	1329.16					
103+00.00	558.25	139.35		129+50.00	64.17	373.44		155+50.00	58.78	947.28					
103+50.00	326.48	166.01		130+00.00	67.80	371.30		156+00.00	51.69	514.31					
104+00.00	138.74	255.86		130+50.00	19.33	361.78		156+50.00	101.46	186.88	150				
104+50.00	55.69	366.68		131+00.00	20.36	341.22		157+00.00	354.63	39.23					
105+00.00	41.03	432.38		131+50.00	46.88	318.44		157+50.00	714.71	0.00					
105+50.00	19.45	531.44		132+00.00	86.81	308.72		158+00.00	986.59	0.00					
106+00.00	8.87	1033.55		132+50.00	111.60	342.92		158+50.00	1178.66	0.00					
106+50.00	12.55	1802.79		133+00.00	76.62	406.57		159+00.00	1578.60	0.00					
107+00.00	17.44	2435.83		133+50.00	23.50	422.97		159+50.00	2407.35	0.00					
107+50.00	27.11	2896.31		134+00.00	15.40	412.11		160+00.00	3490.05	0.00					
108+00.00	21.73	3355.37		134+50.00	28.07	469.00		160+50.00	4488.80	0.00					
108+50.00	31.17	4080.12		135+00.00	26.88	731.29		161+00.00	5216.07	0.00					
109+00.00	37.56	4657.04		135+50.00	13.35	1223.34		161+50.00	5566.31	0.00					
109+50.00	47.30	4587.38		136+00.00	12.08	1472.16		162+00.00	5201.29	0.00					
110+00.00	75.49	4006.68		136+50.00	10.30	1196.56		162+50.00	4310.60	2.00					
110+50.00	97.35	3608.26		137+00.00	7.34	798.70		163+00.00	3399.39	15.76					
111+00.00	124.75	3789.63		137+50.00	31.05	609.47		163+30.00	1622.99	26.44					
111+50.00	135.68	3676.17		138+00.00	83.53	547.05		163+50.00	924.27	30.07					
112+00.00	88.81	2832.18		138+50.00	88.34	579.37		164+00.00	1831.94	153.18					
112+50.00	25.04	1647.02		139+00.00	41.75	637.99		164+50.00	1022.36	188.78					
113+00.00	45.32	756.95						164+80.00	196.71	49.38					
								164+92.33	16.71	7.82					




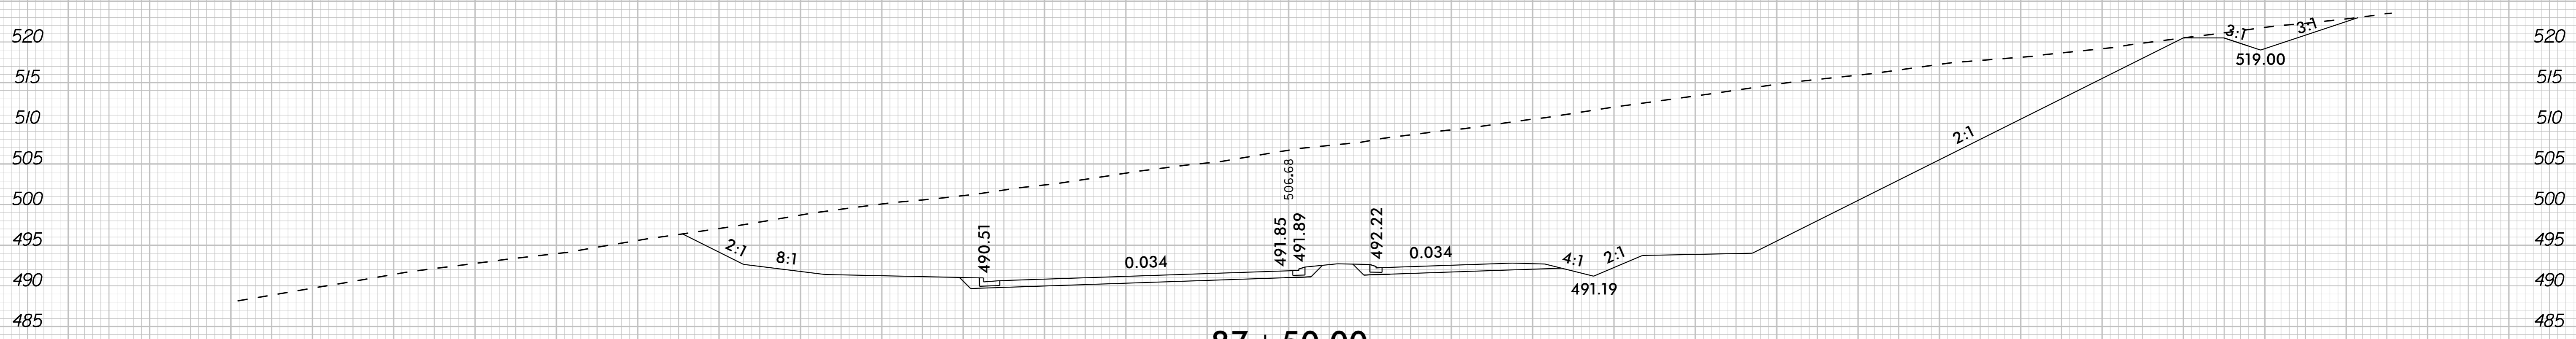

87 + 50.00



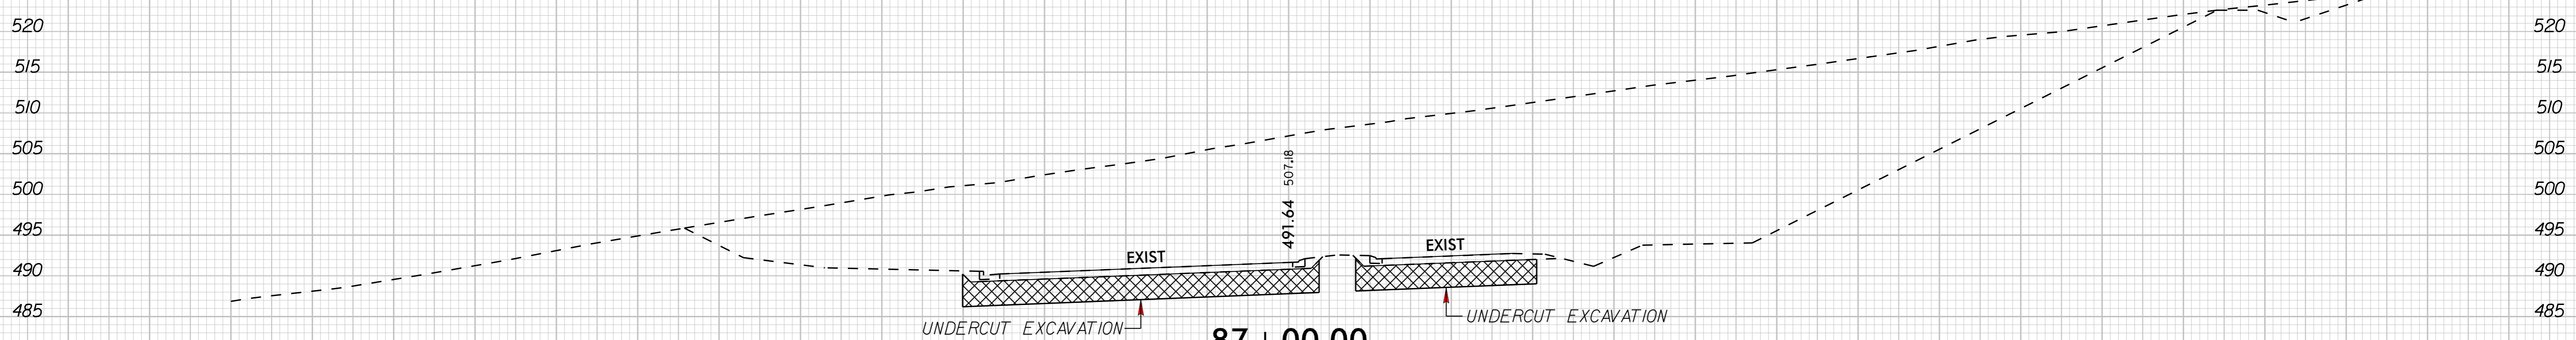


87 + 00.00

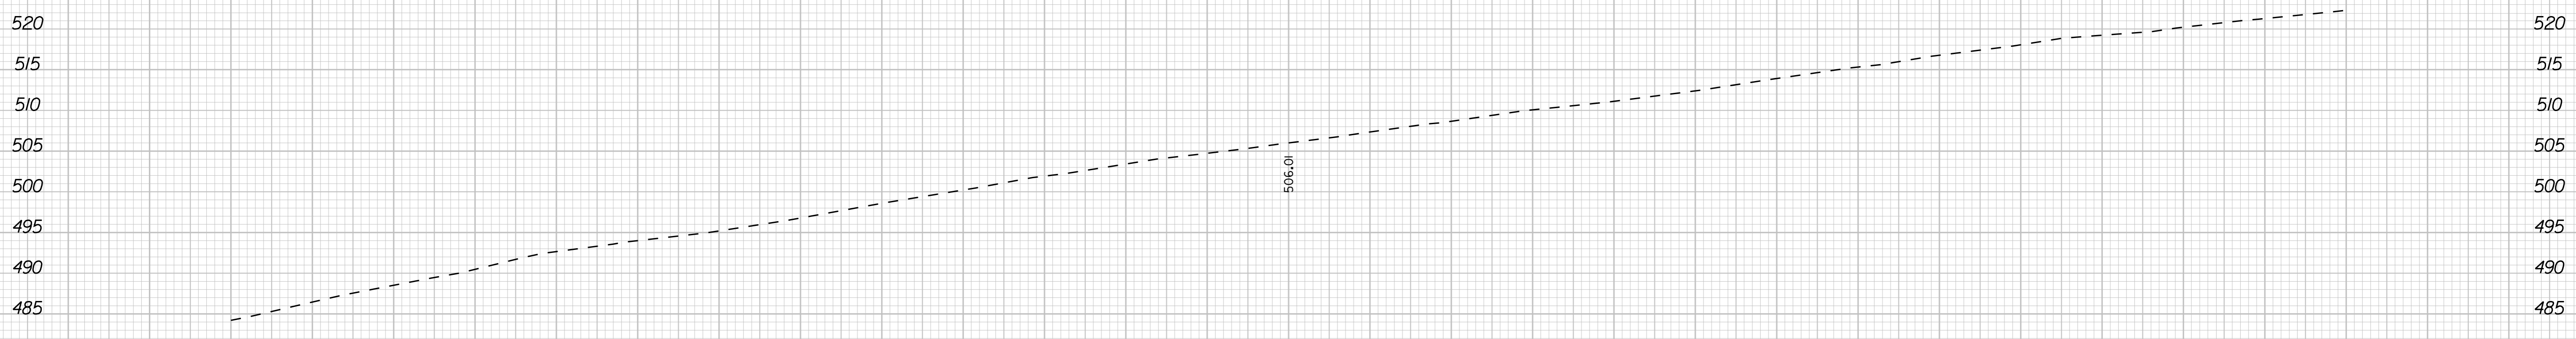




86 + 50.00

-L- CHATHAM PARK WAY

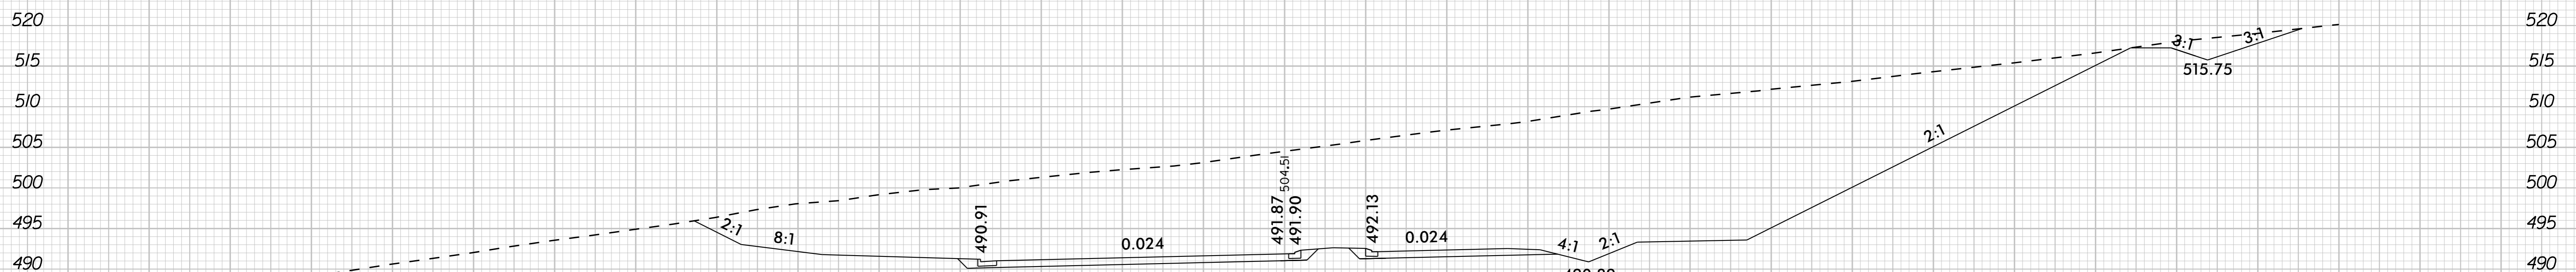
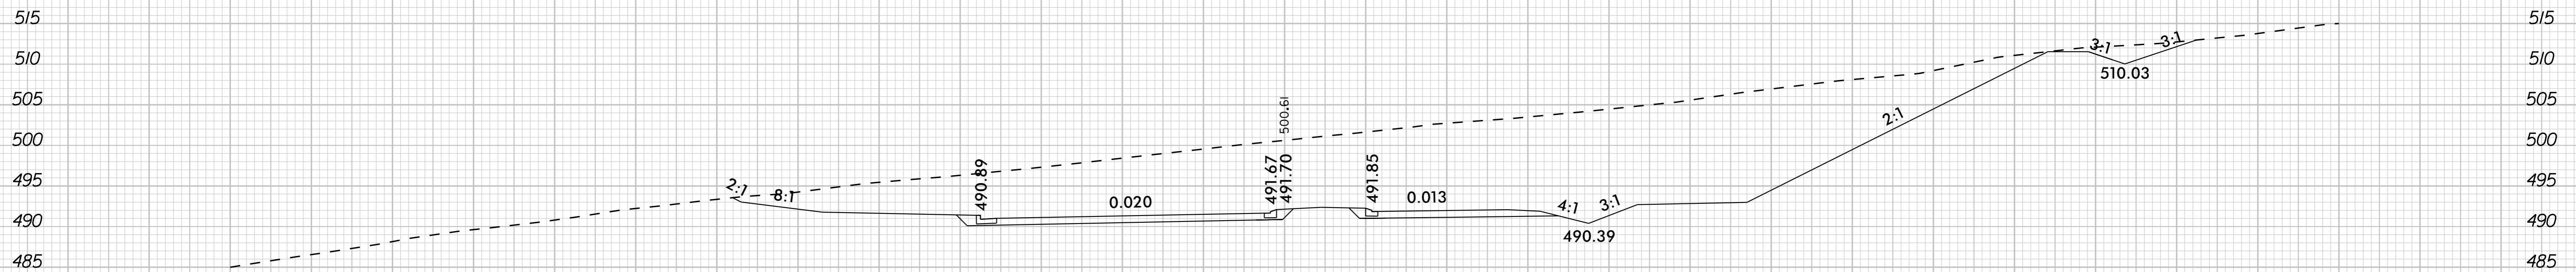
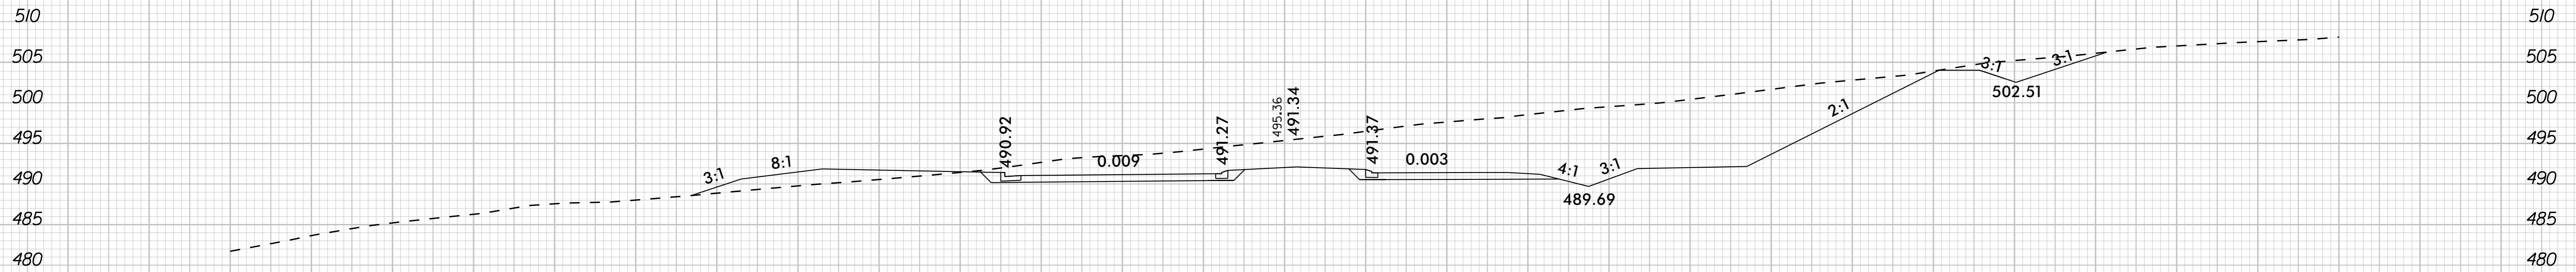


-L- CHATHAM PARK WAY







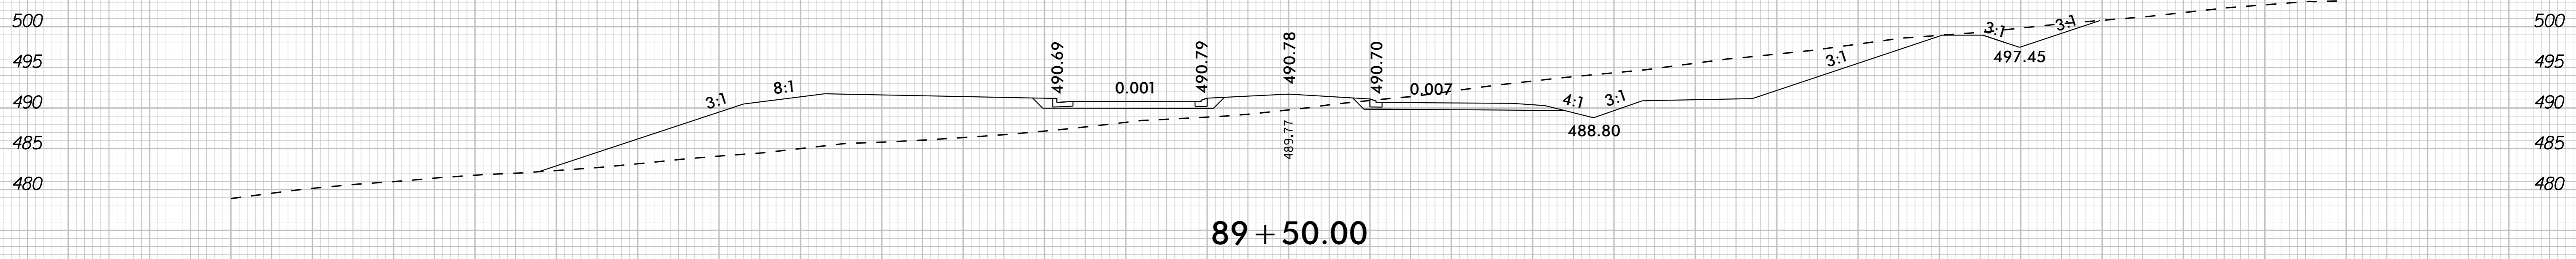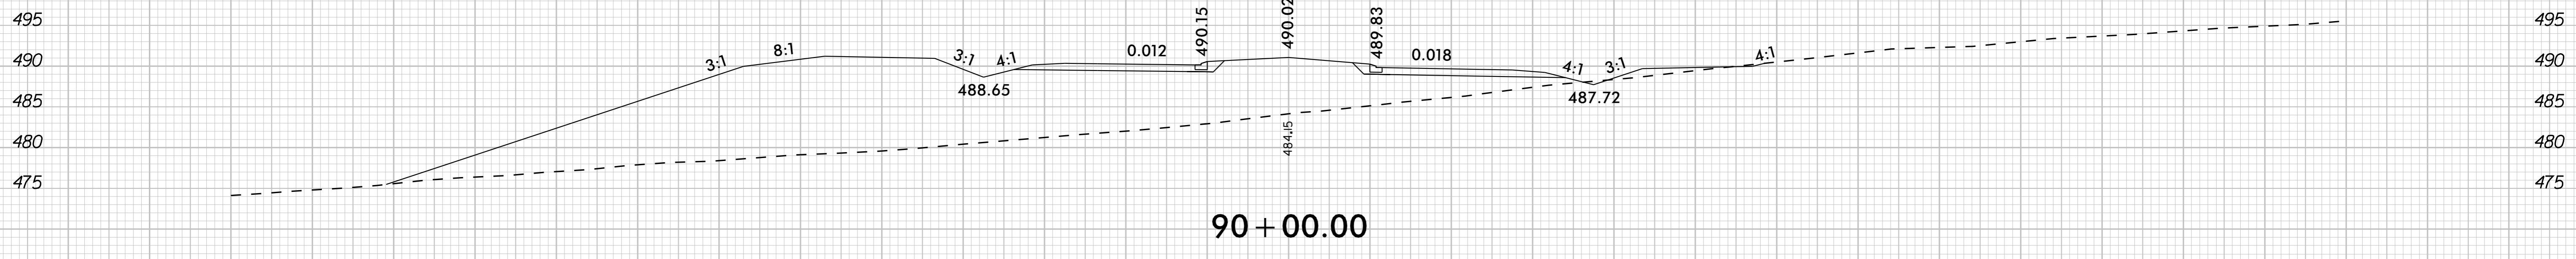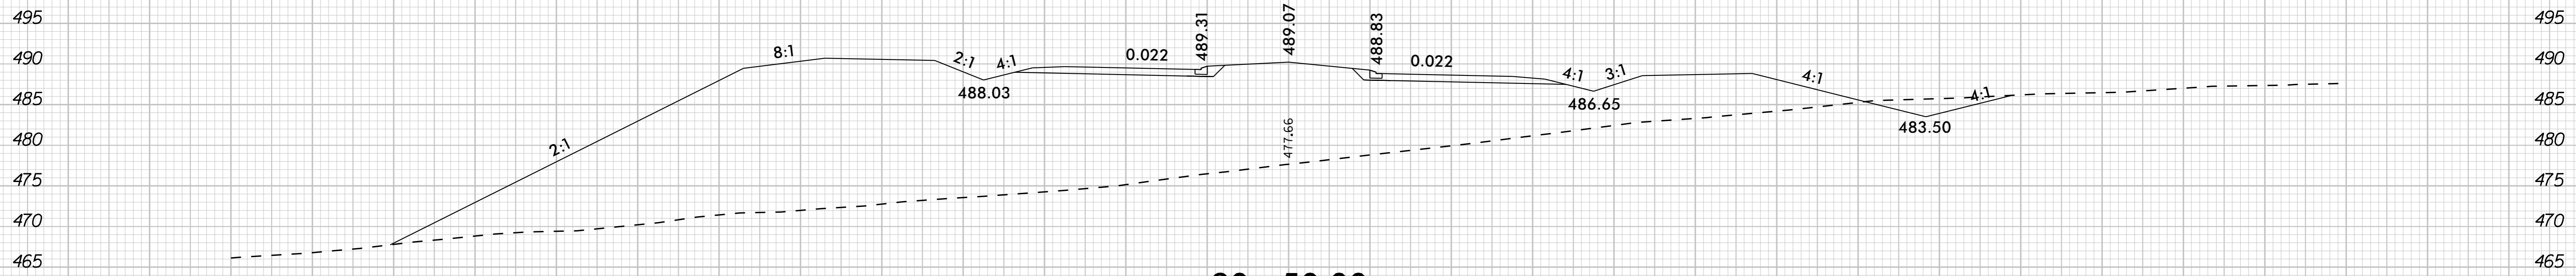

-L- CHATHAM PARK WAY

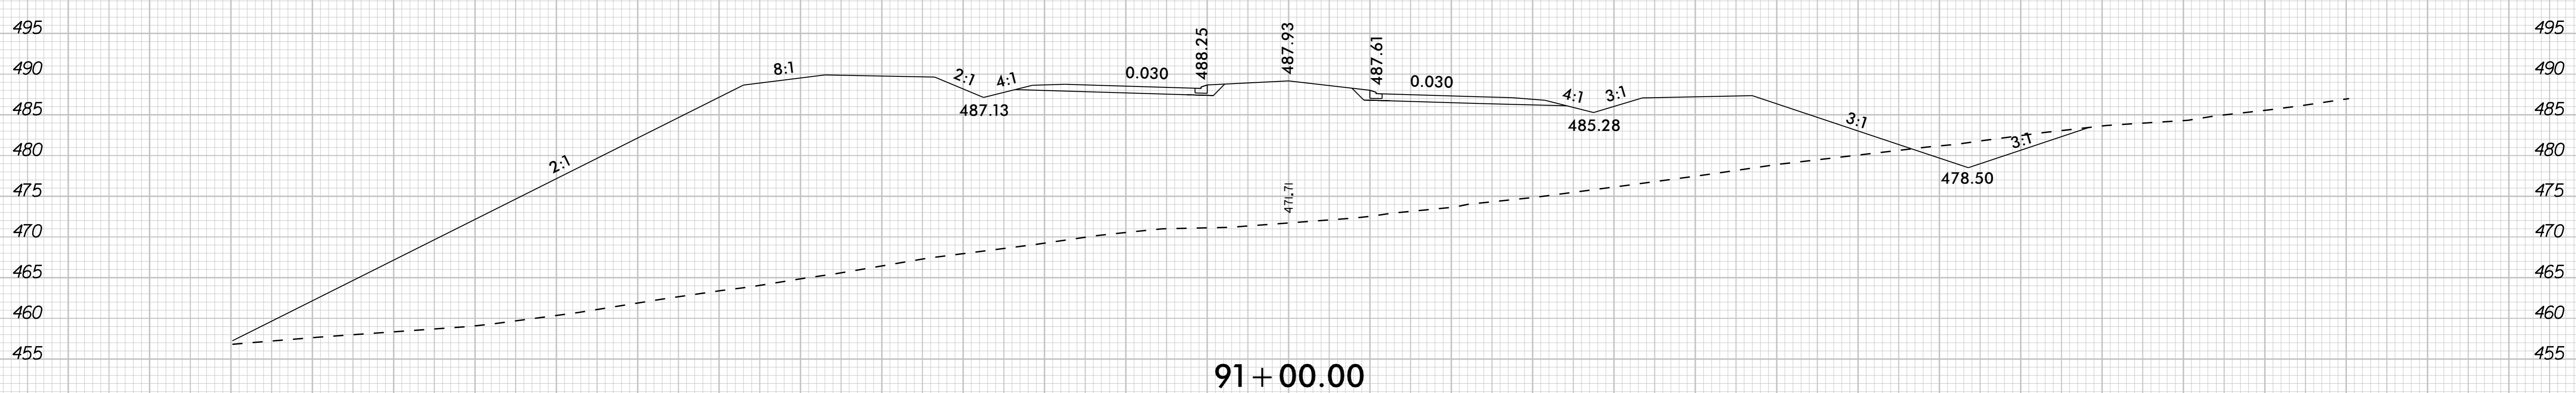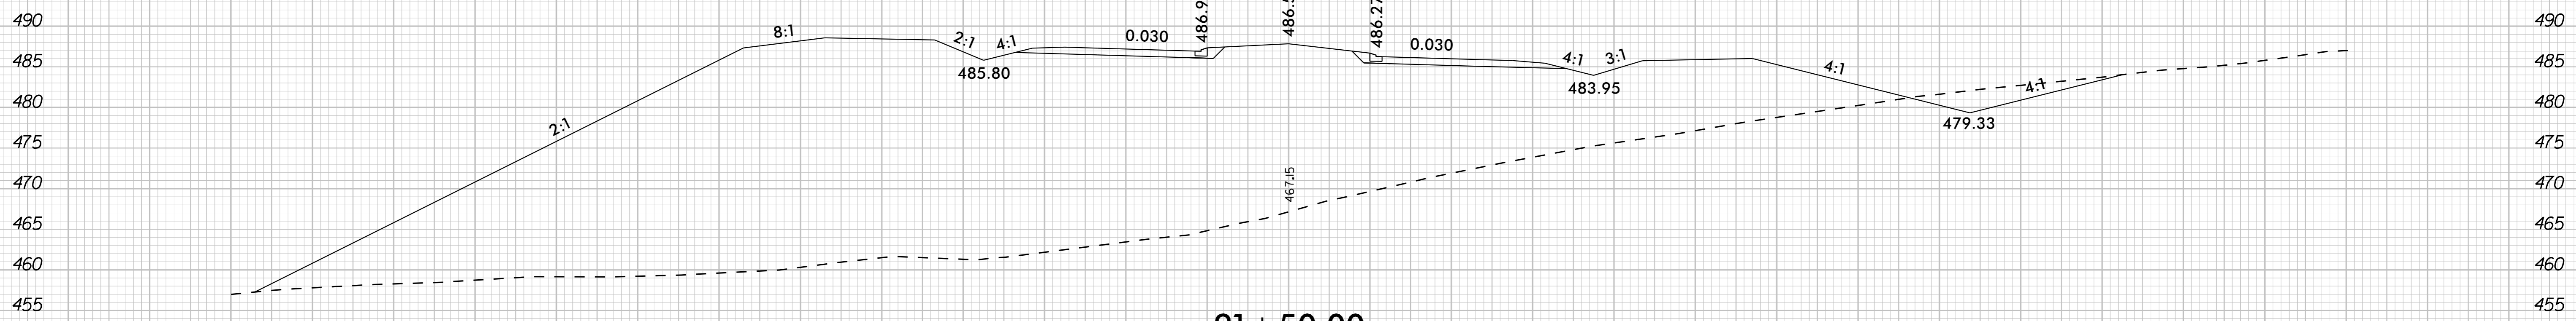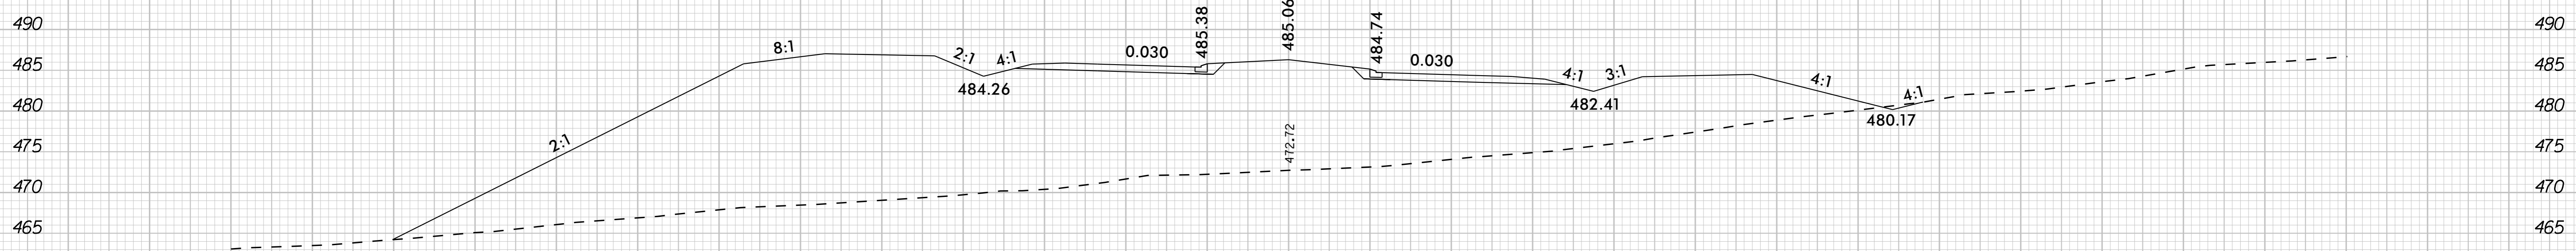


-L- CHATHAM PARK WAY

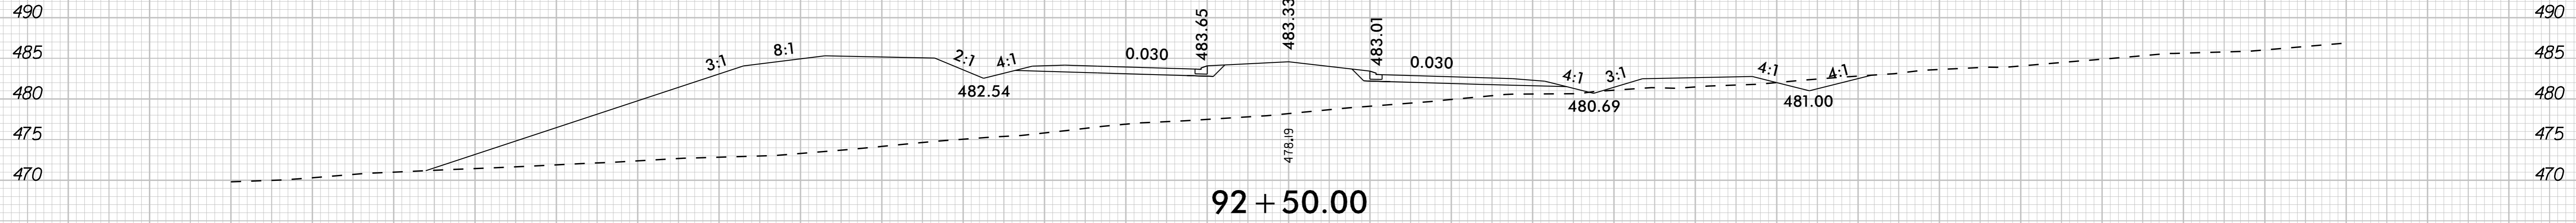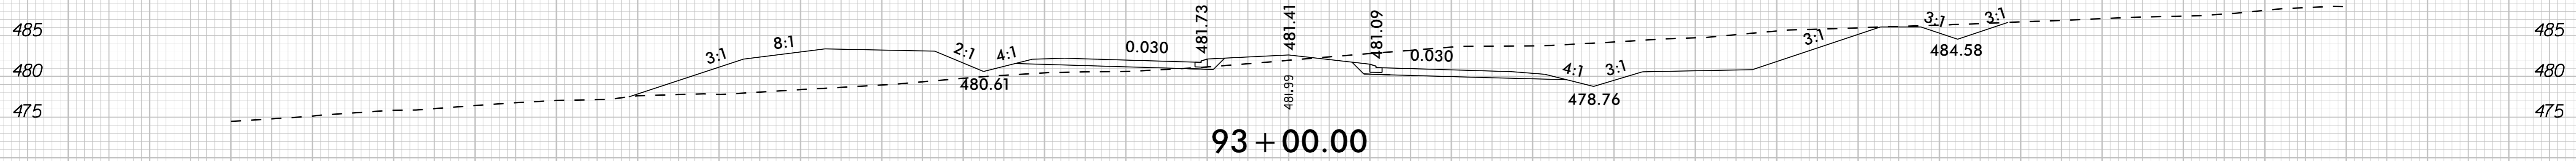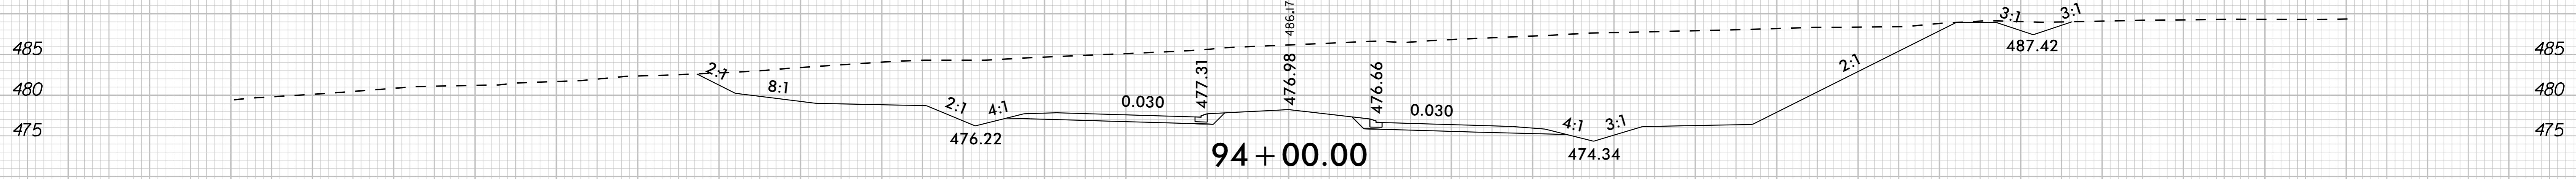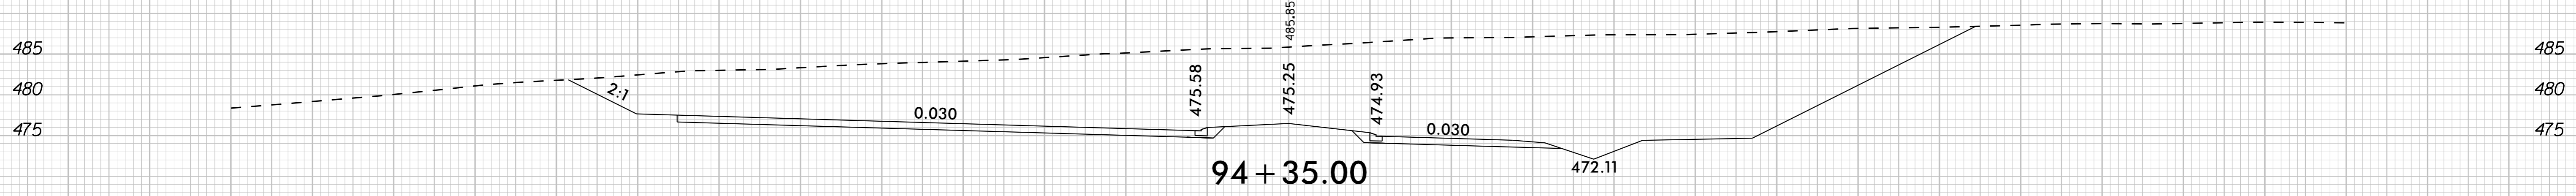


-L- CHATHAM PARK WAY




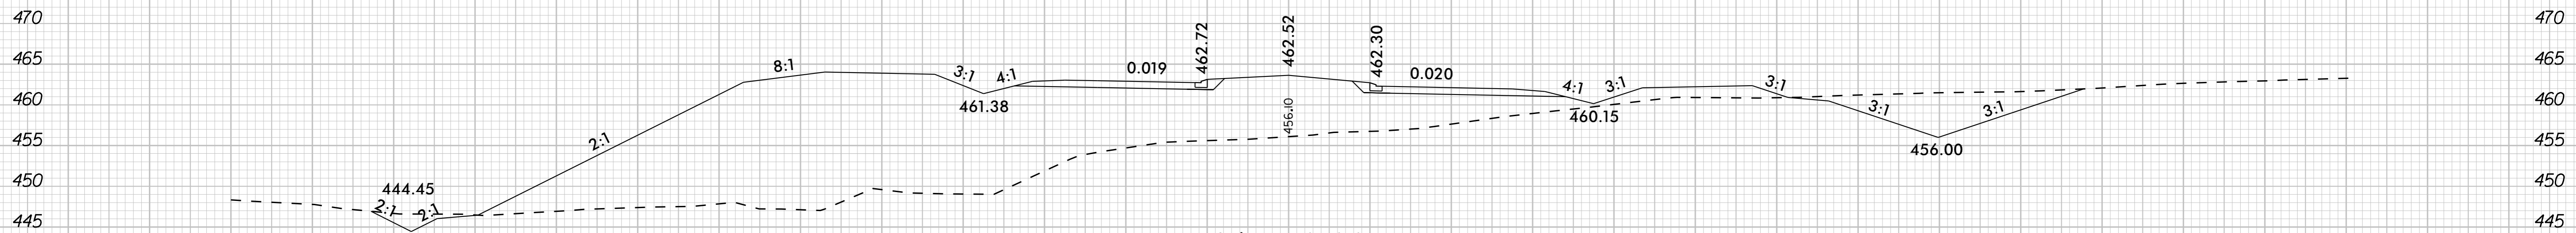


96 + 50.00

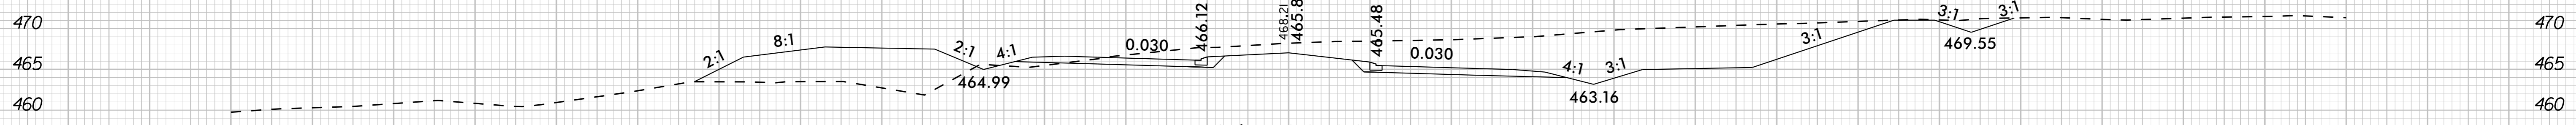


96 + 00.00

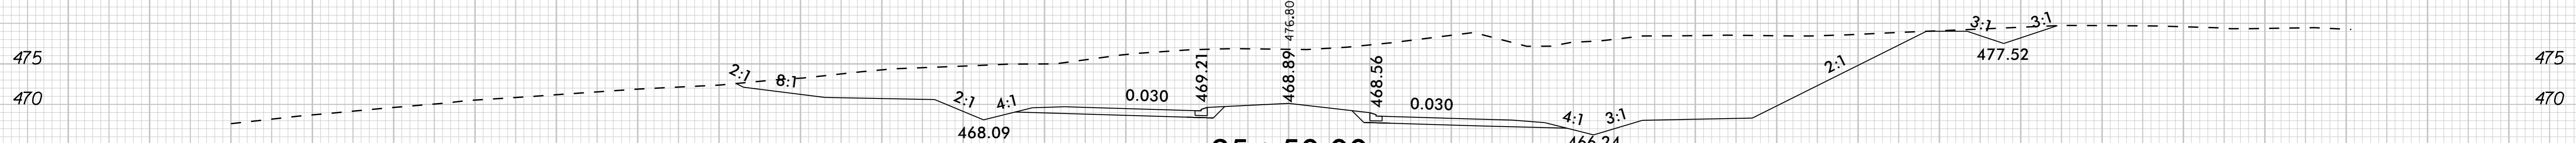

95 + 50.00

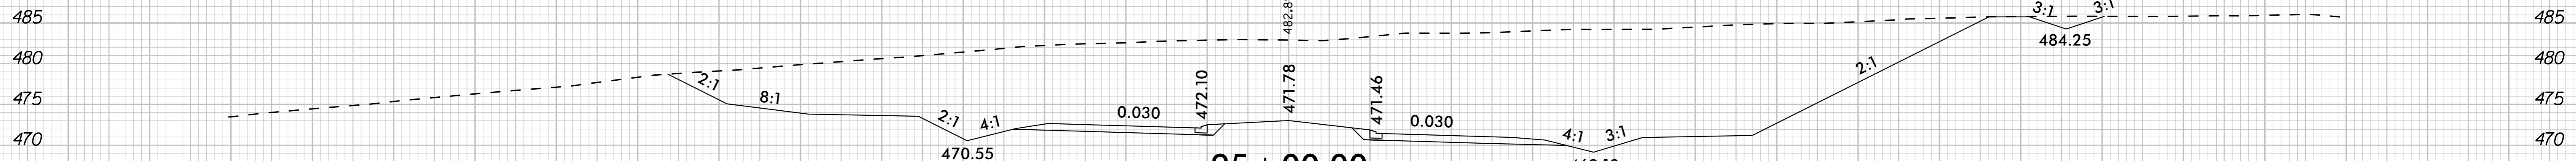




95 + 00.00

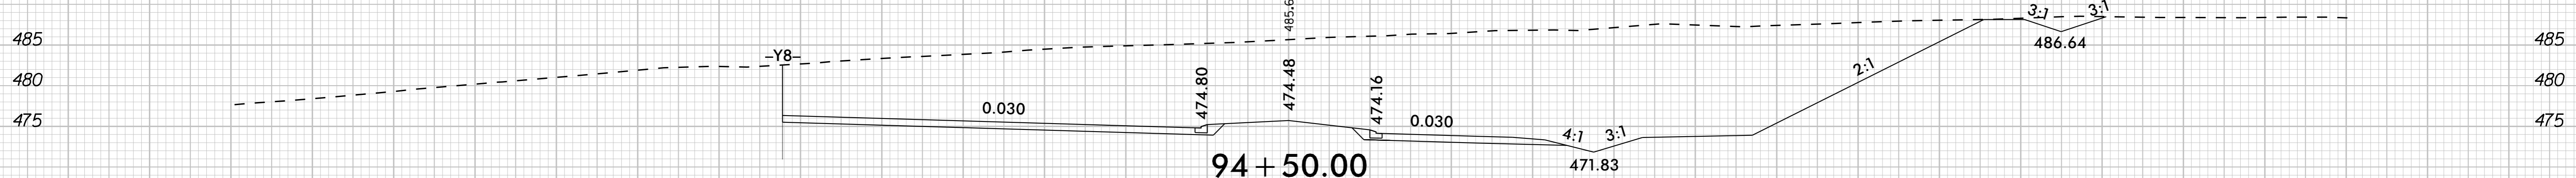





94 + 50.00

-L- CHATHAM PARK WAY





130 120 110 100 90 80 70 60 50 40 30 20 10 0 10 20 30 40 50 60 70 80 90 100 110 120 130

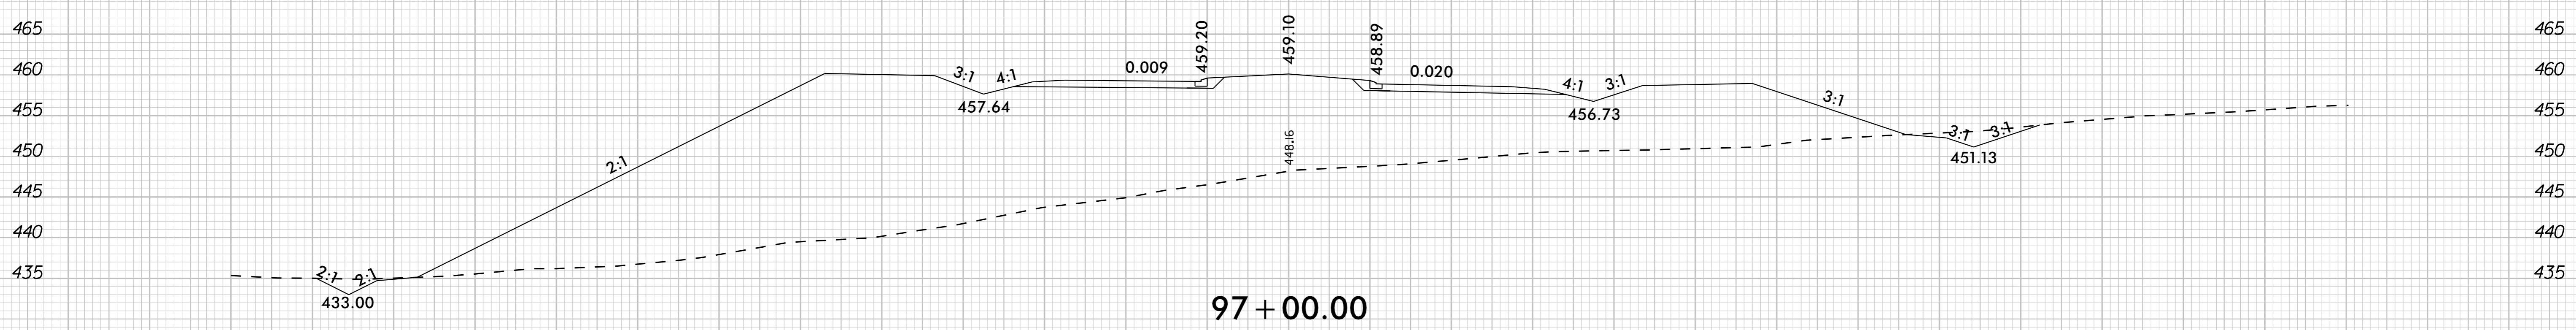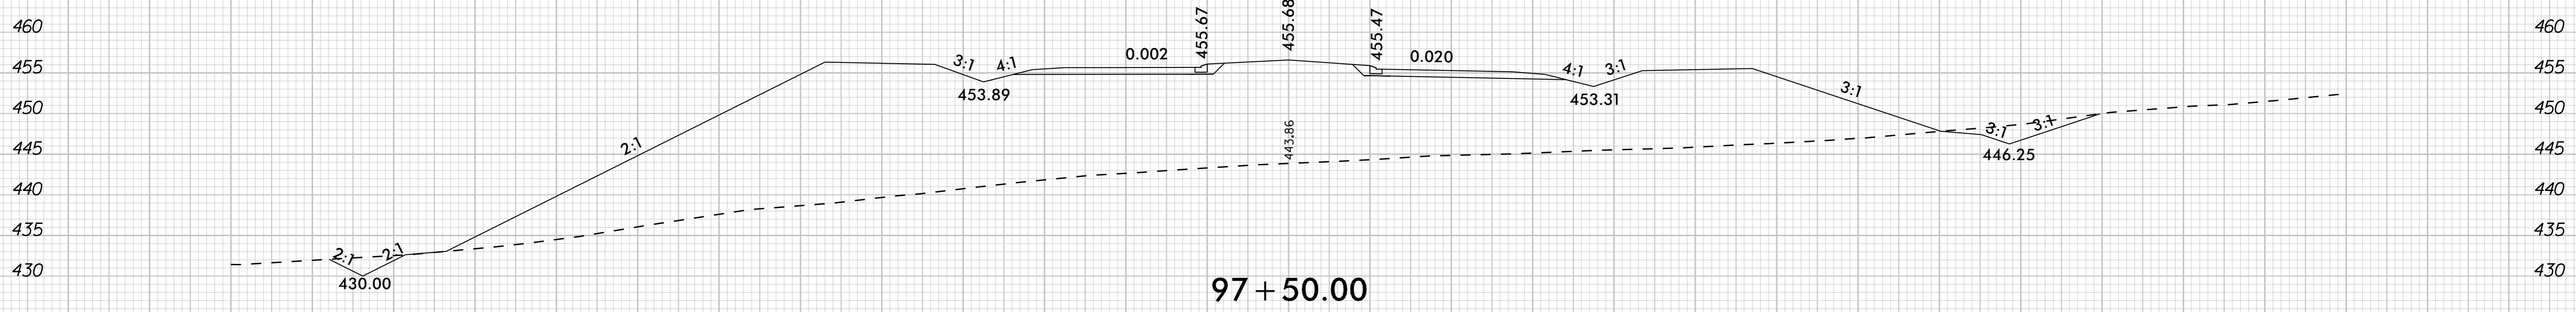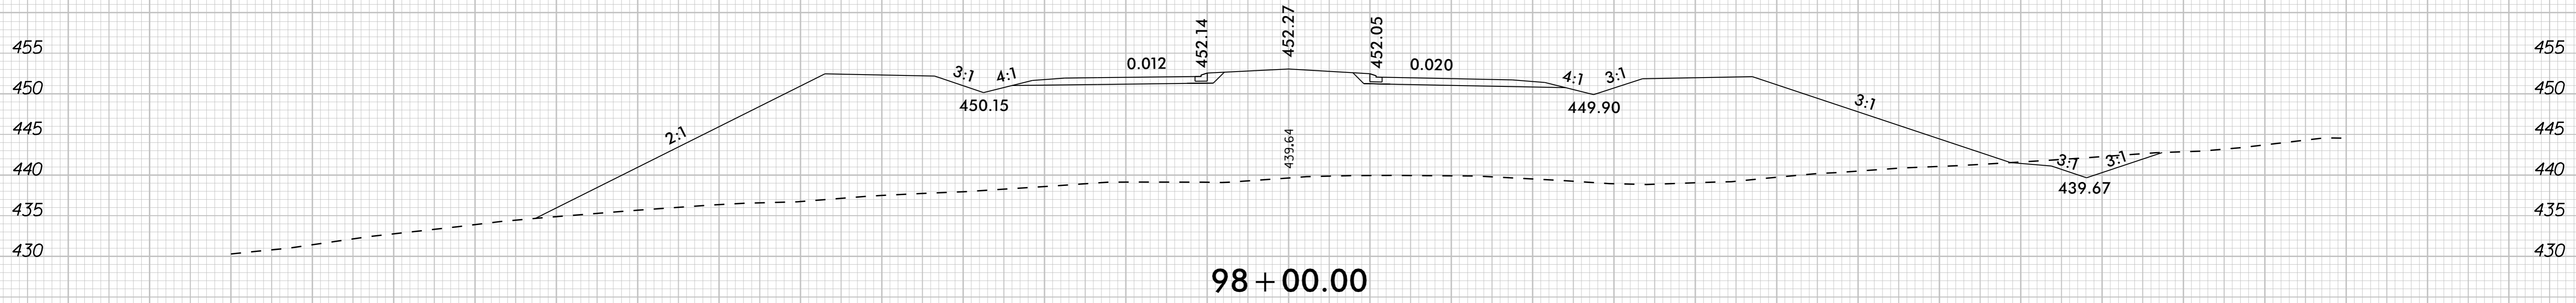

-L- CHATHAM PARK WAY


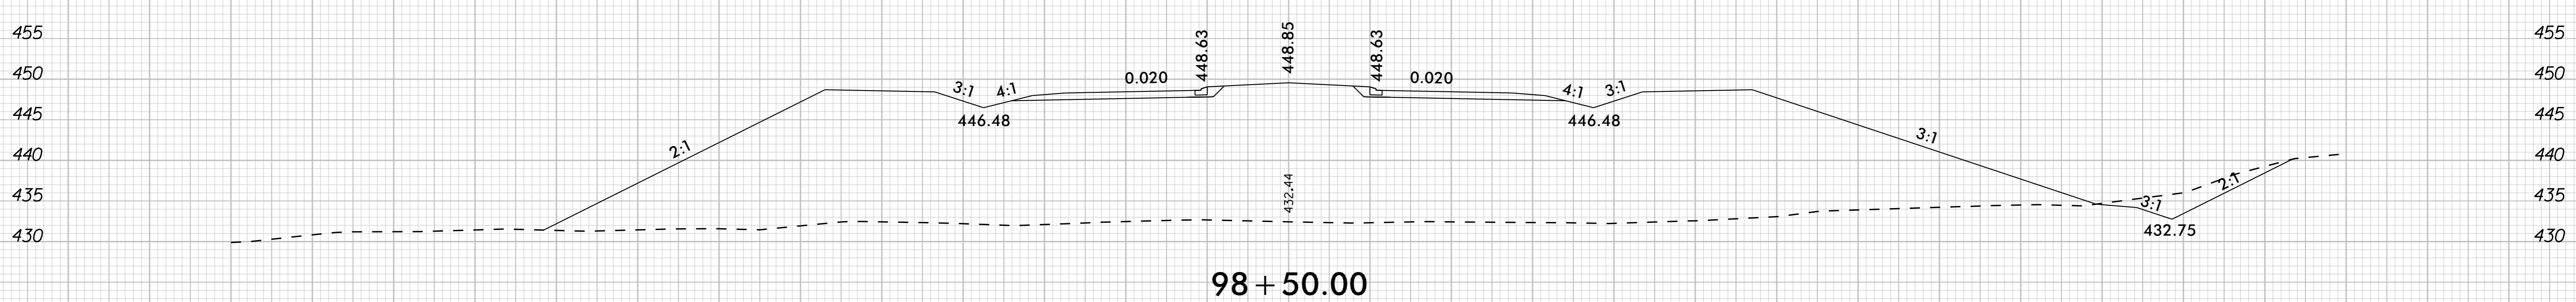
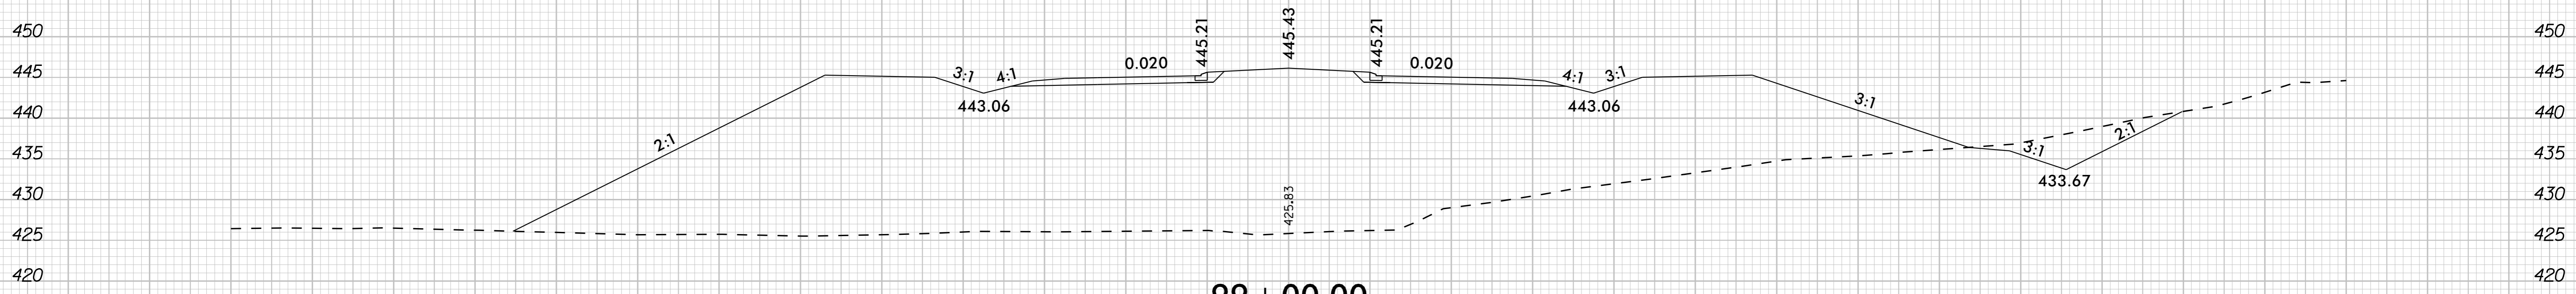
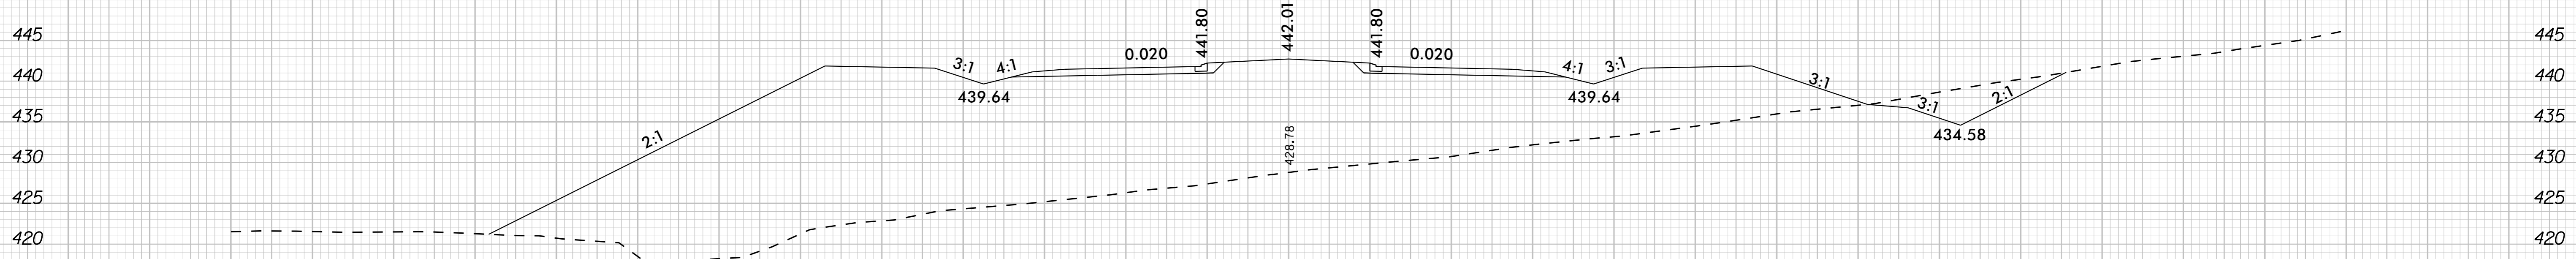
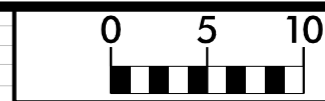


-L- CHATHAM PARK WAY

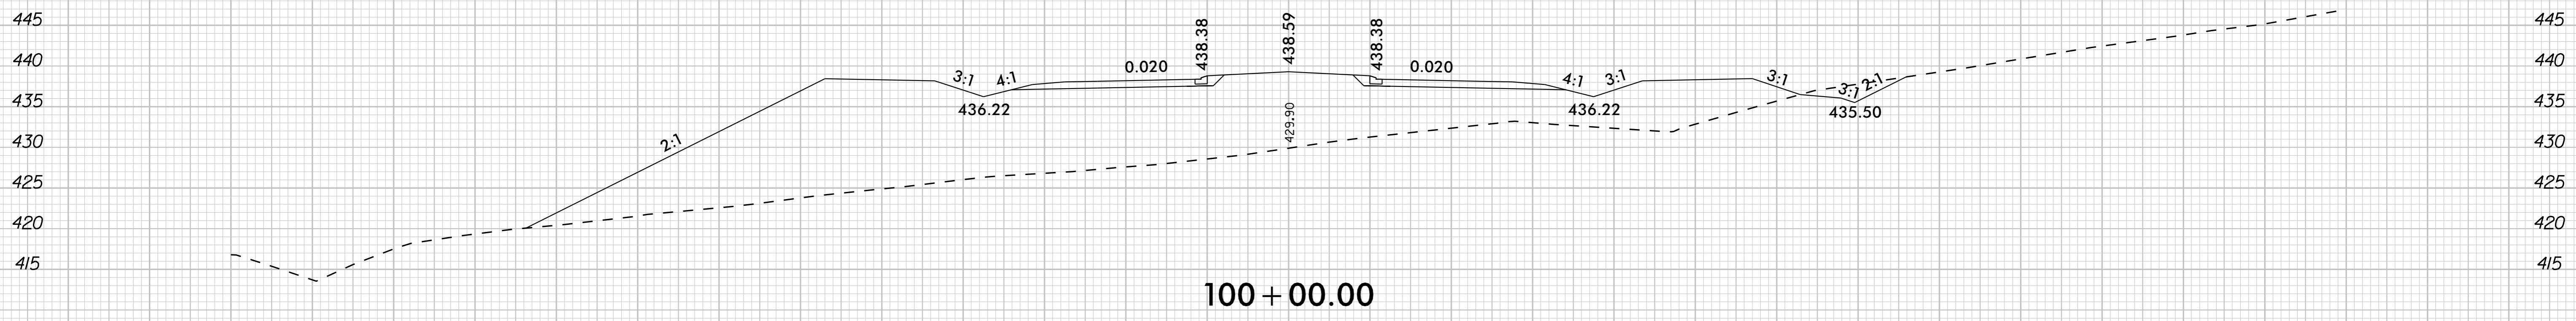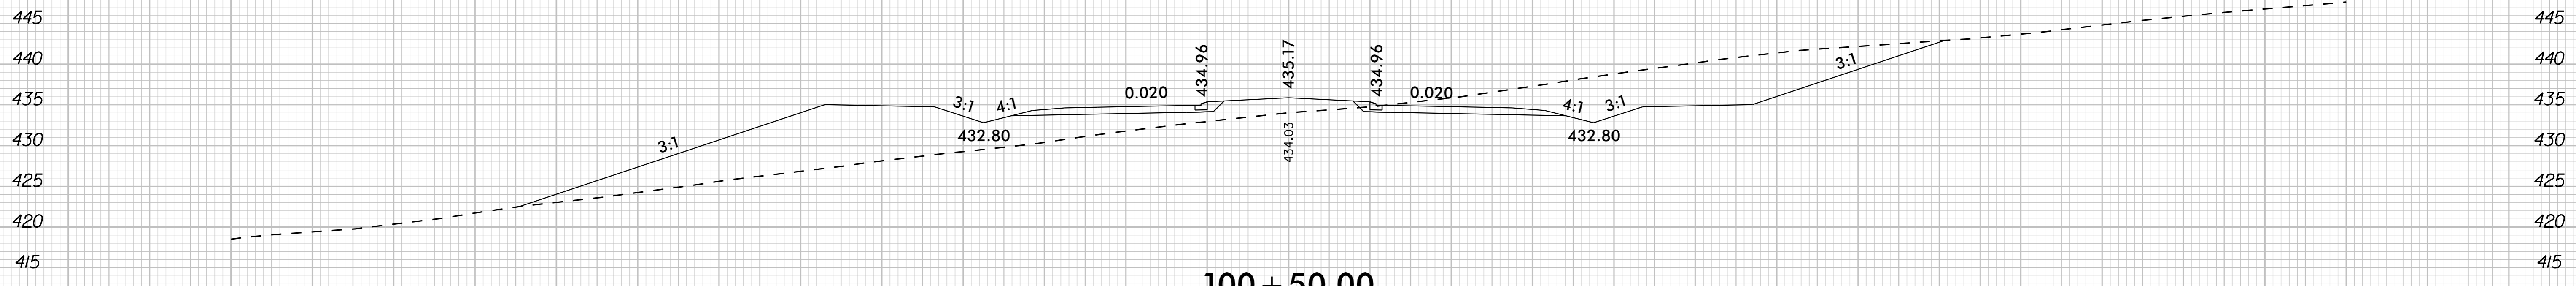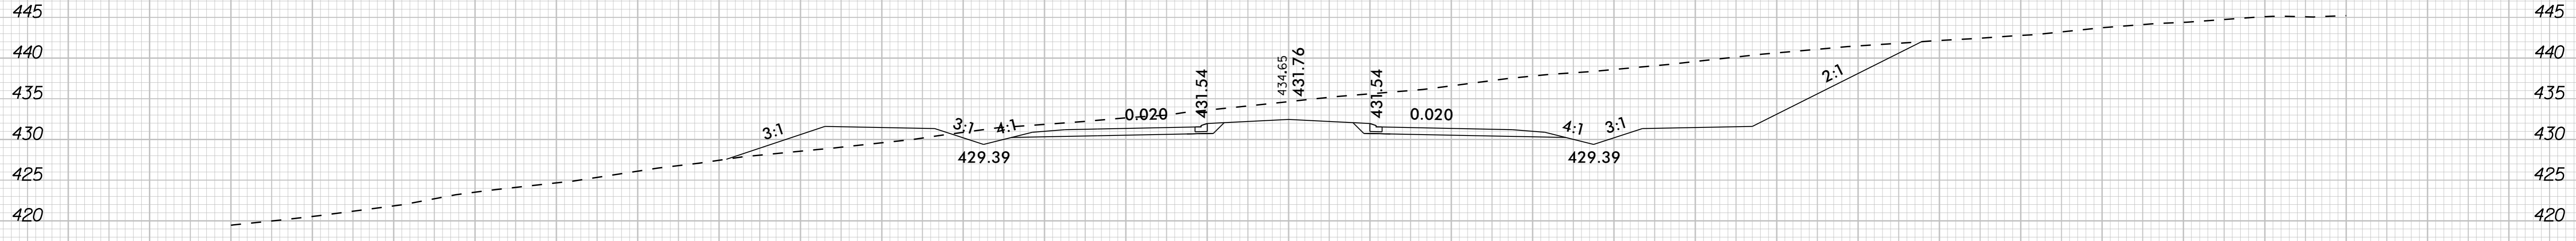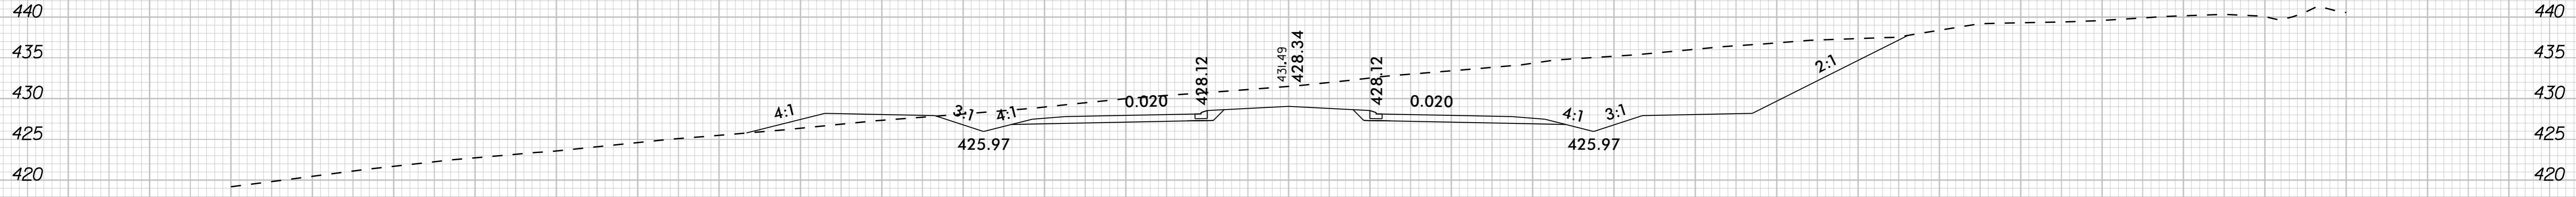


-L- CHATHAM PARK WAY



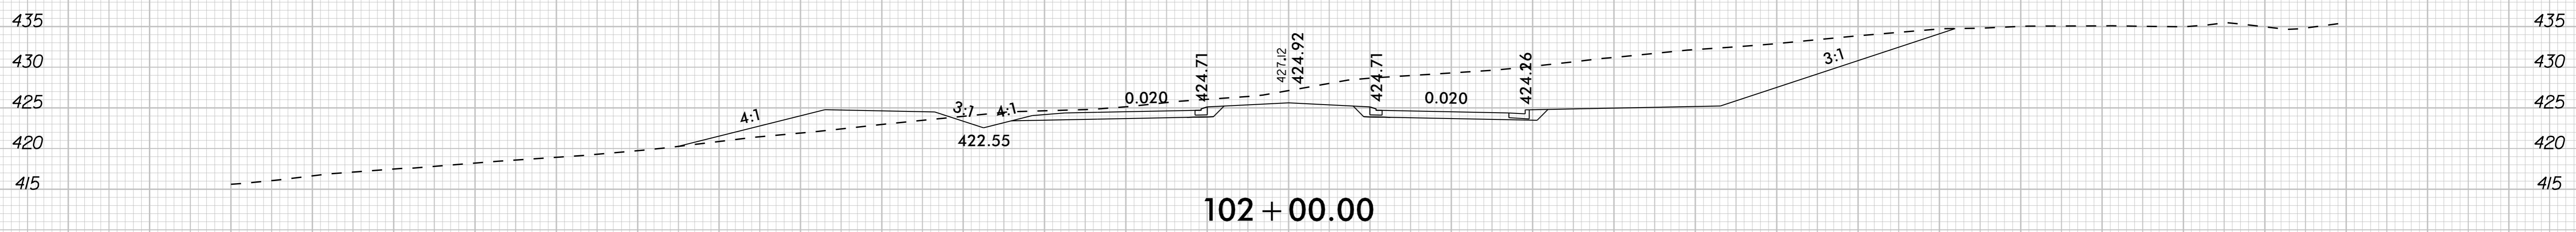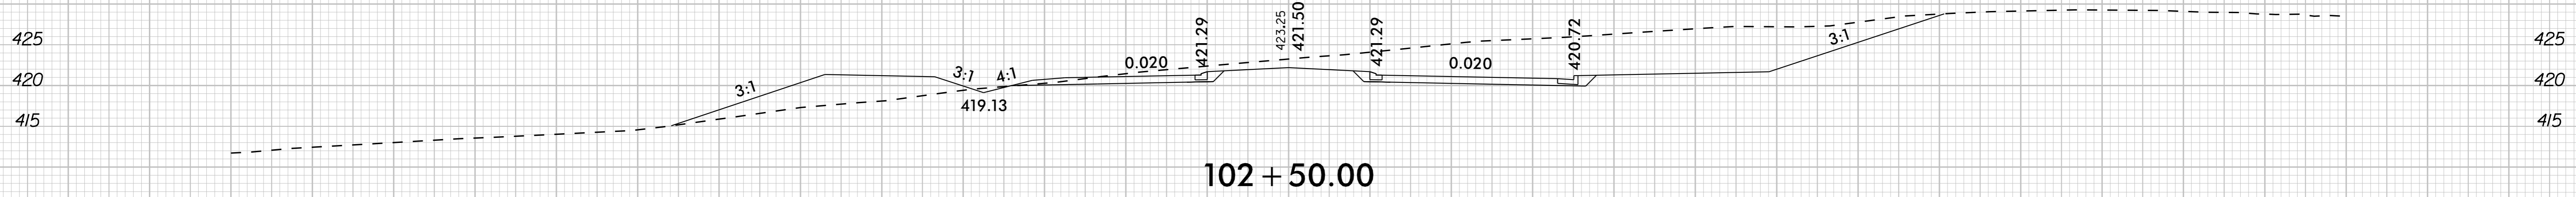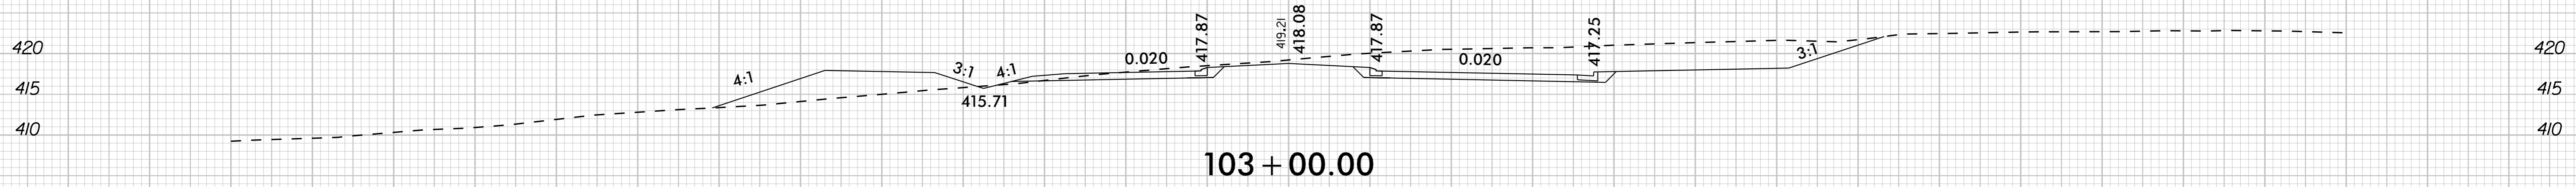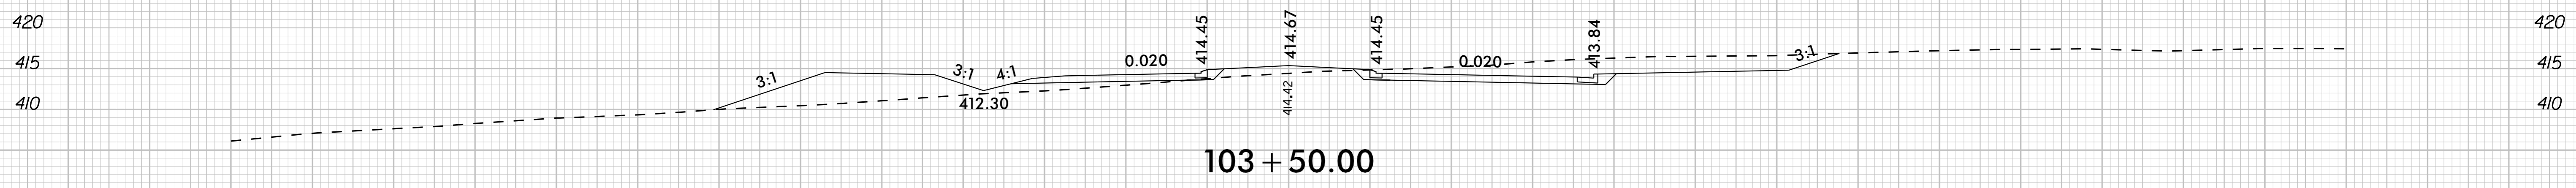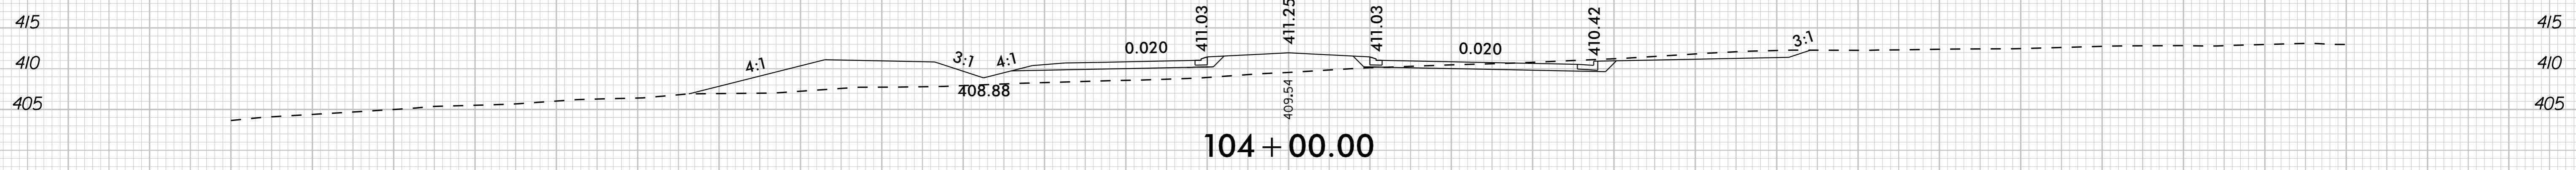


-L- CHATHAM PARK WAY




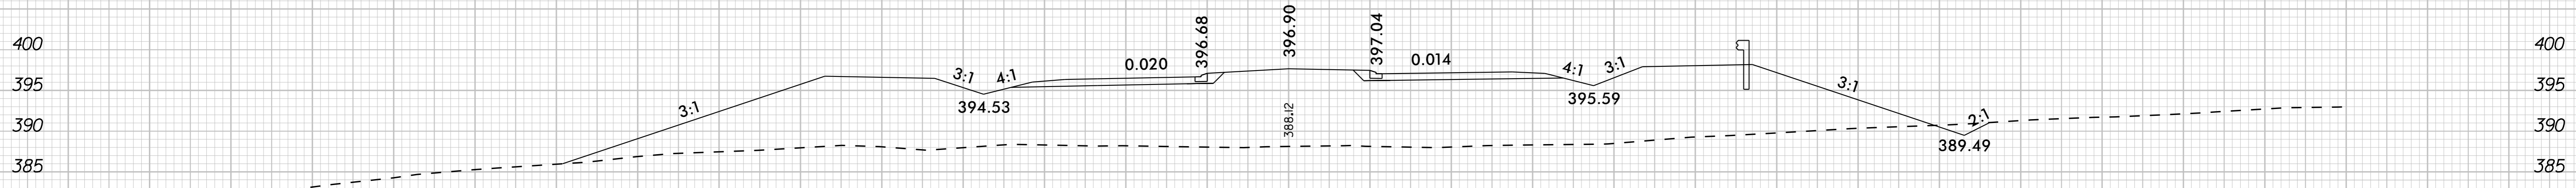


106 + 50.00

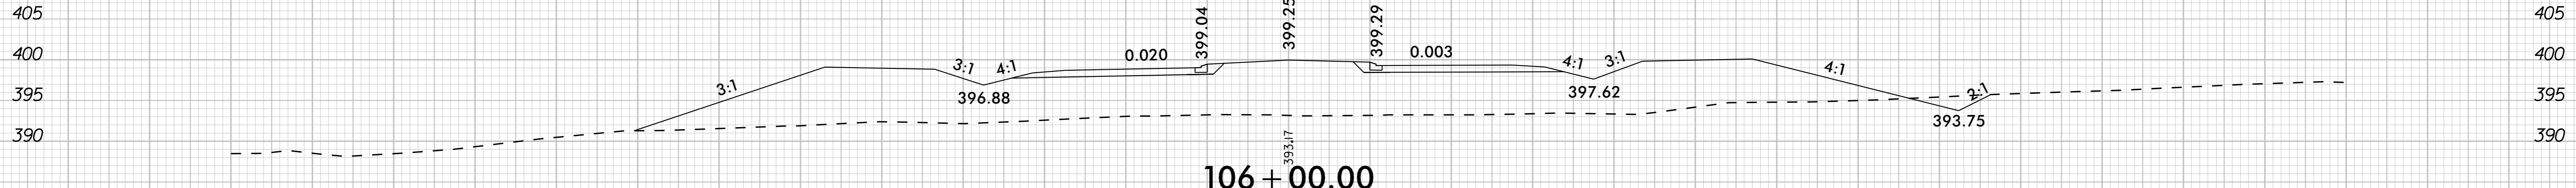


106 + 00.00

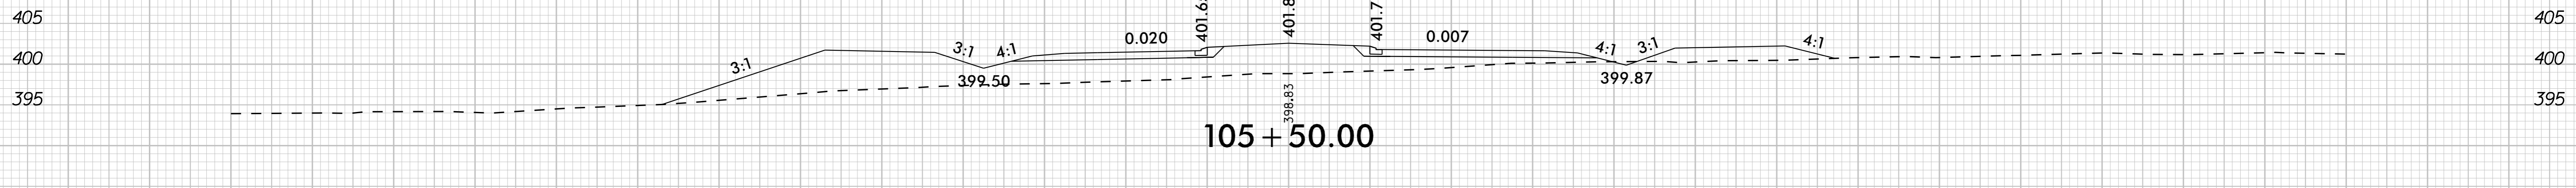

105 + 50.00

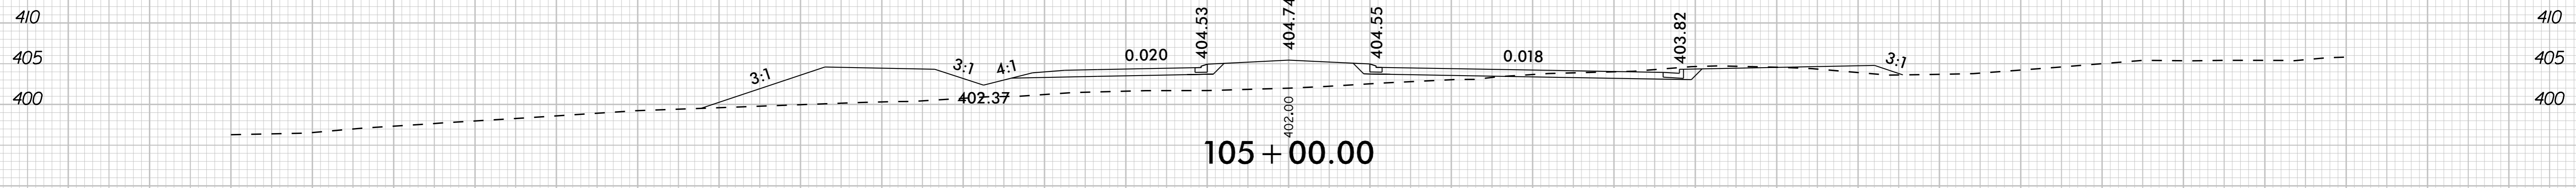





105 + 00.00

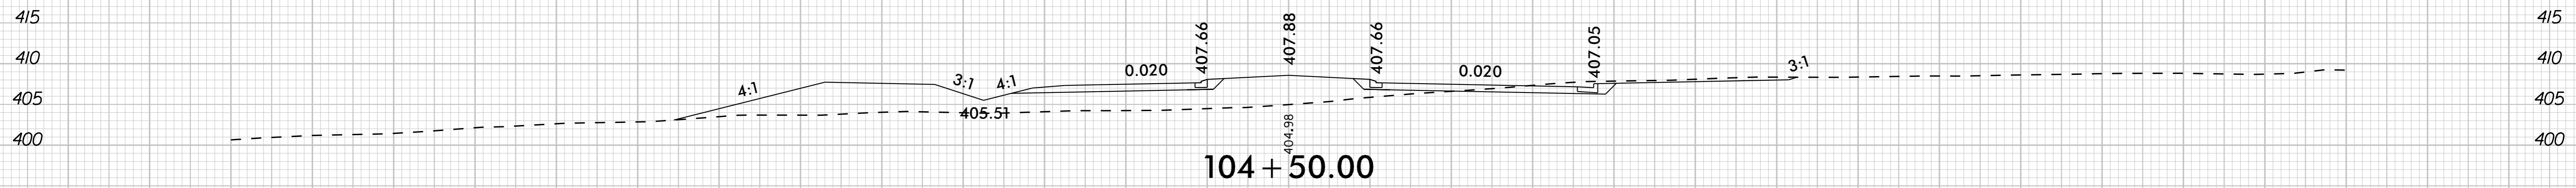




104 + 50.00

-L- CHATHAM PARK WAY


130 120 110 100 90 80 70 60 50 40 30 20 10 0 10 20 30 40 50 60 70 80 90 100 110 120 130

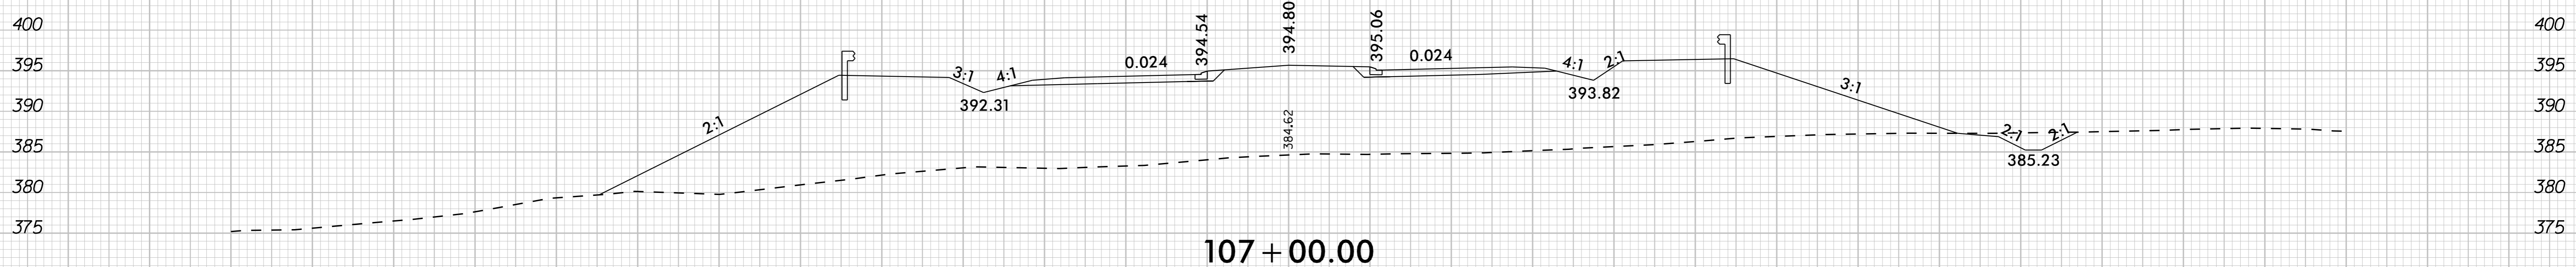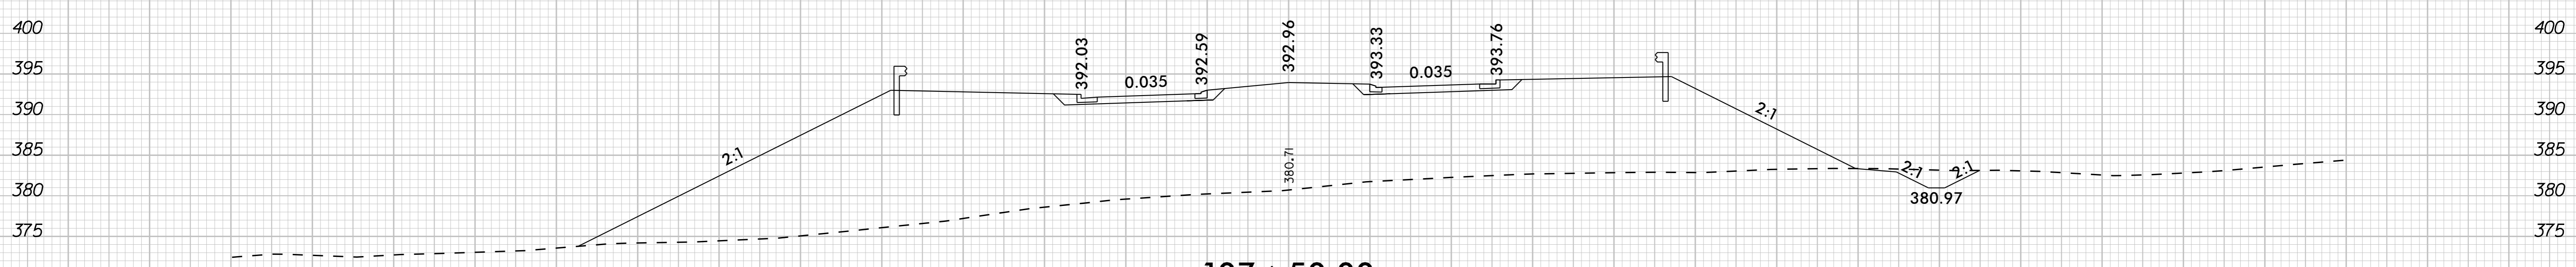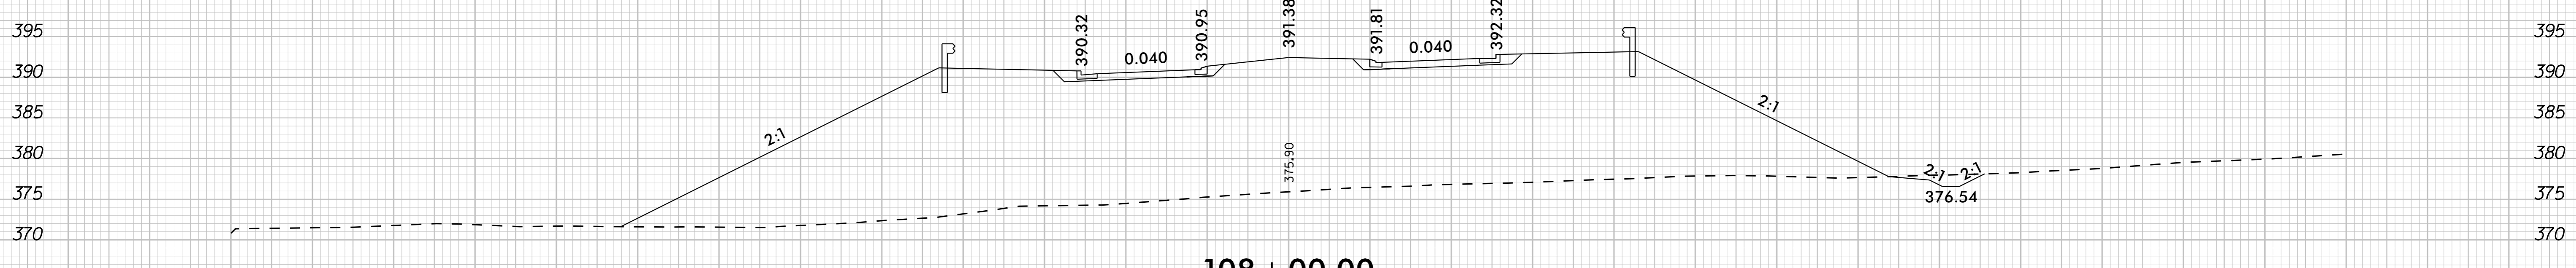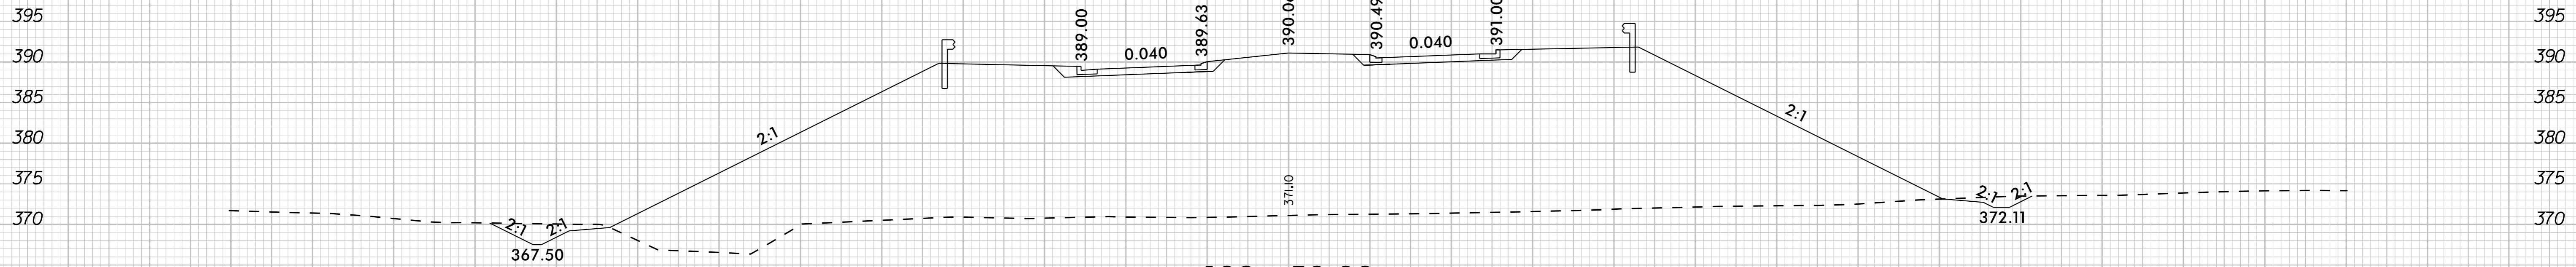


-L- CHATHAM PARK WAY

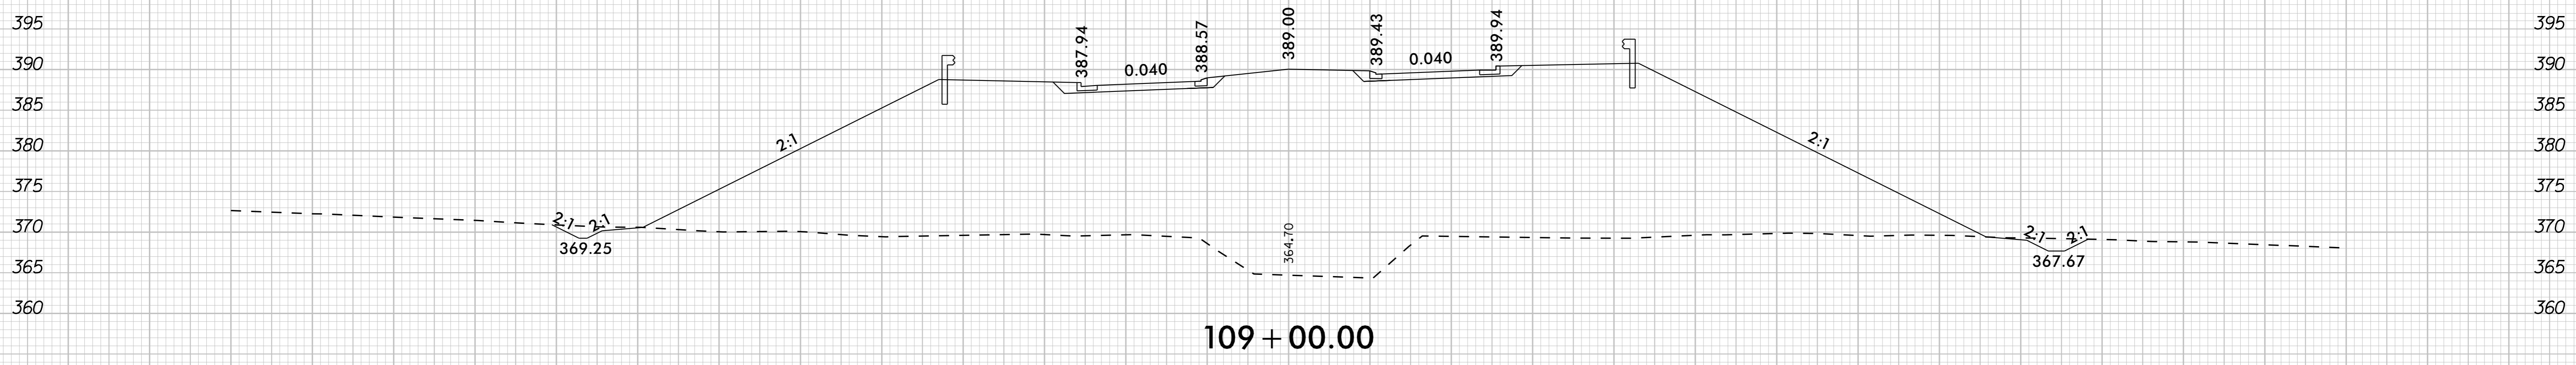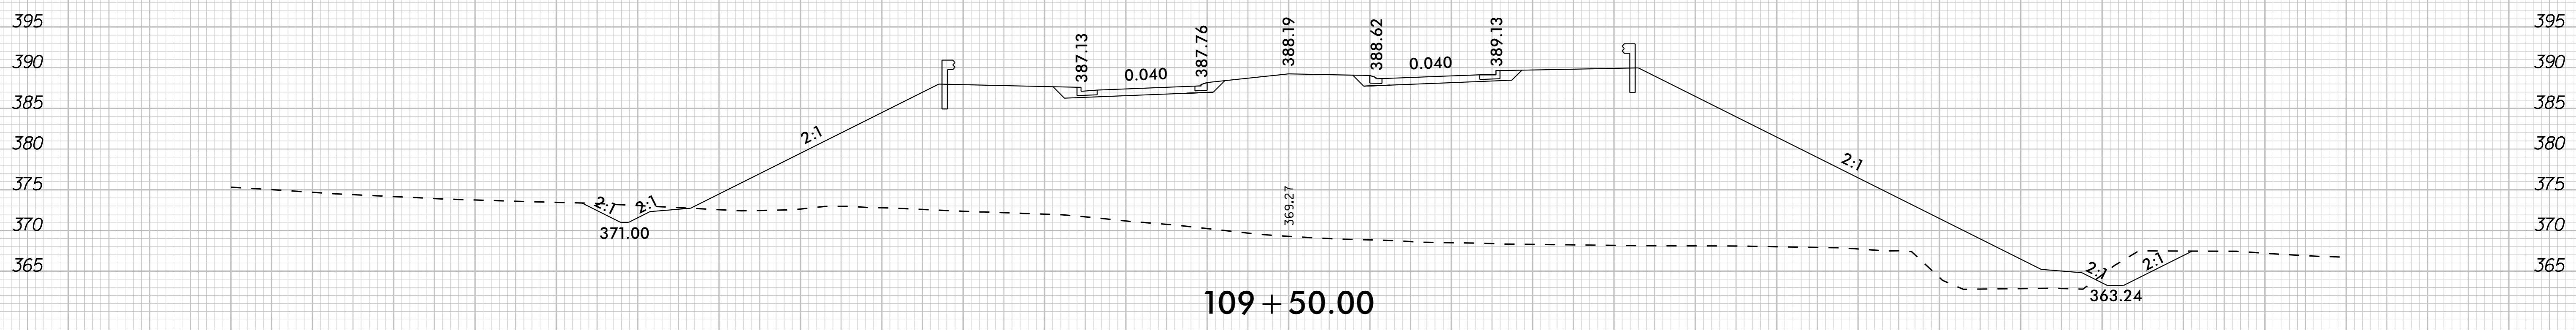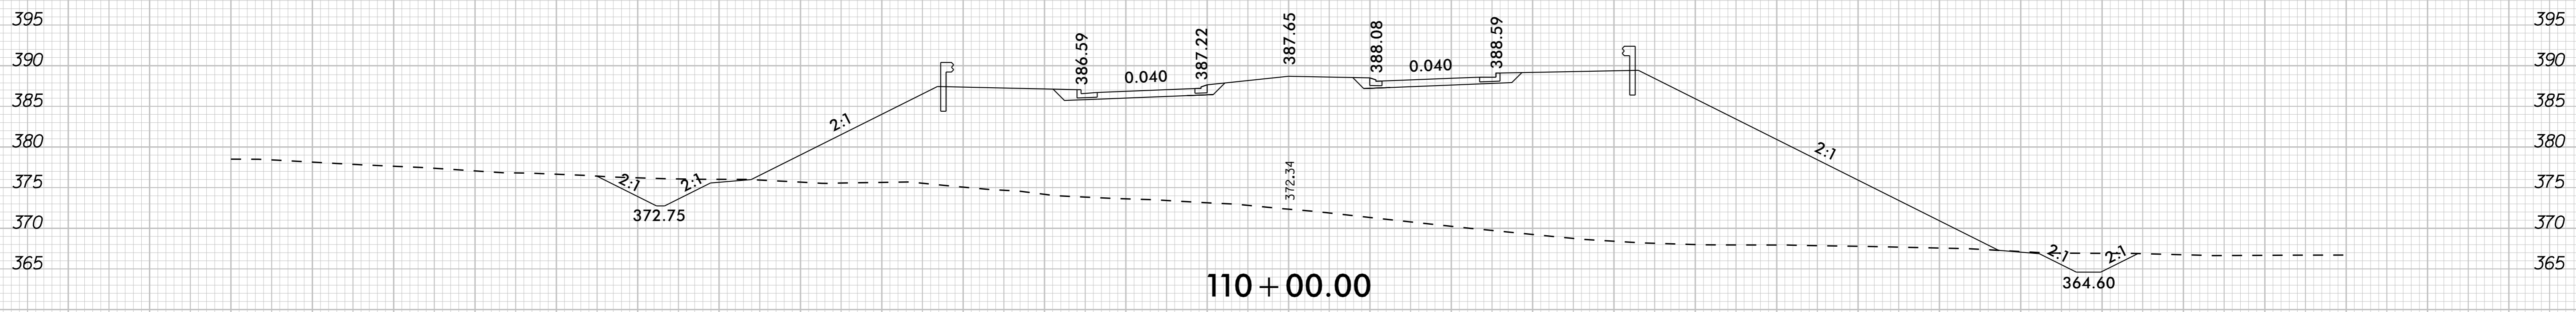


-L- CHATHAM PARK WAY

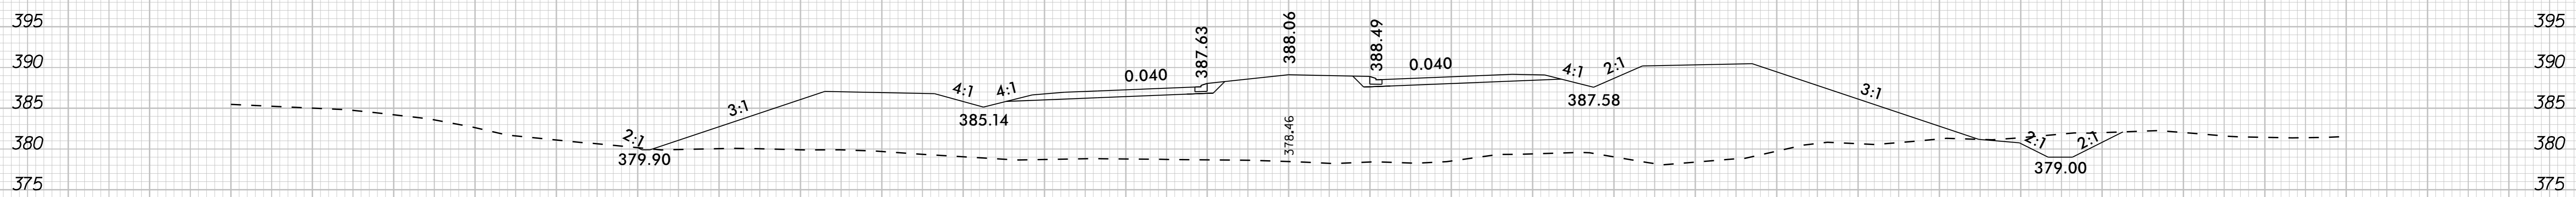


112 + 00.00

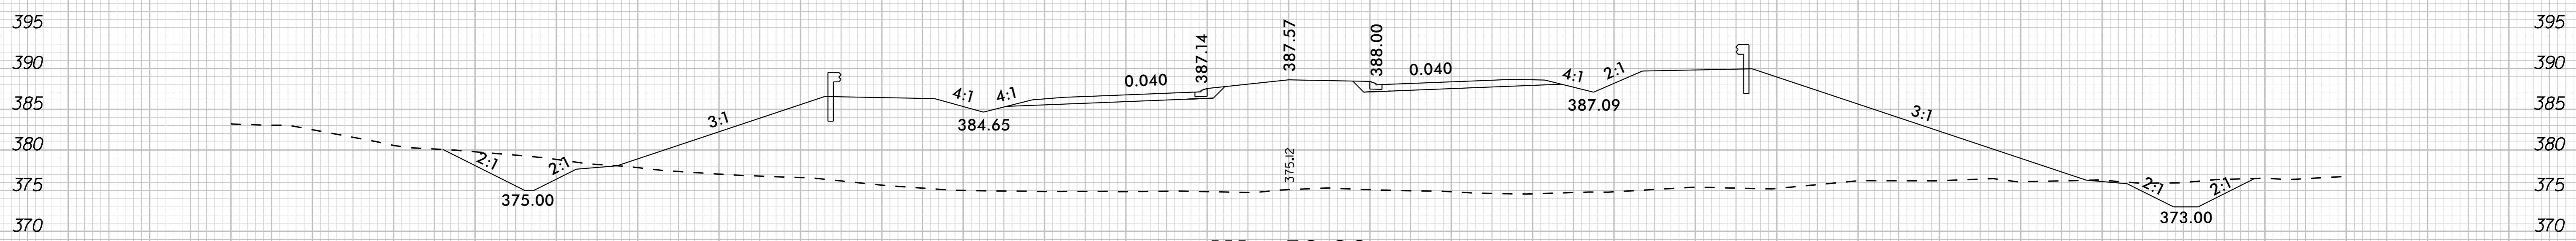

111 + 50.00

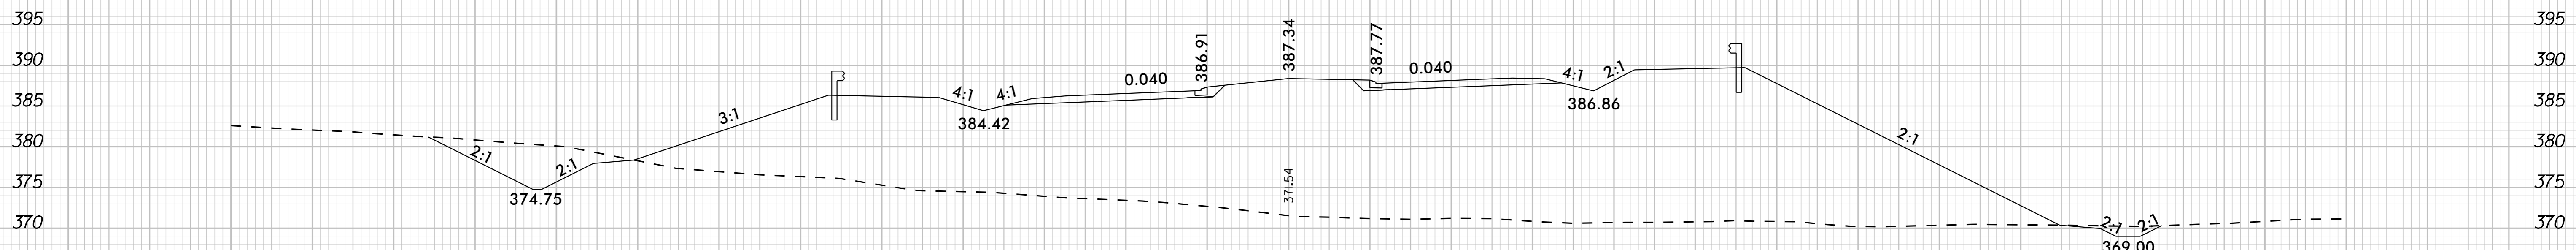

111 + 00.00






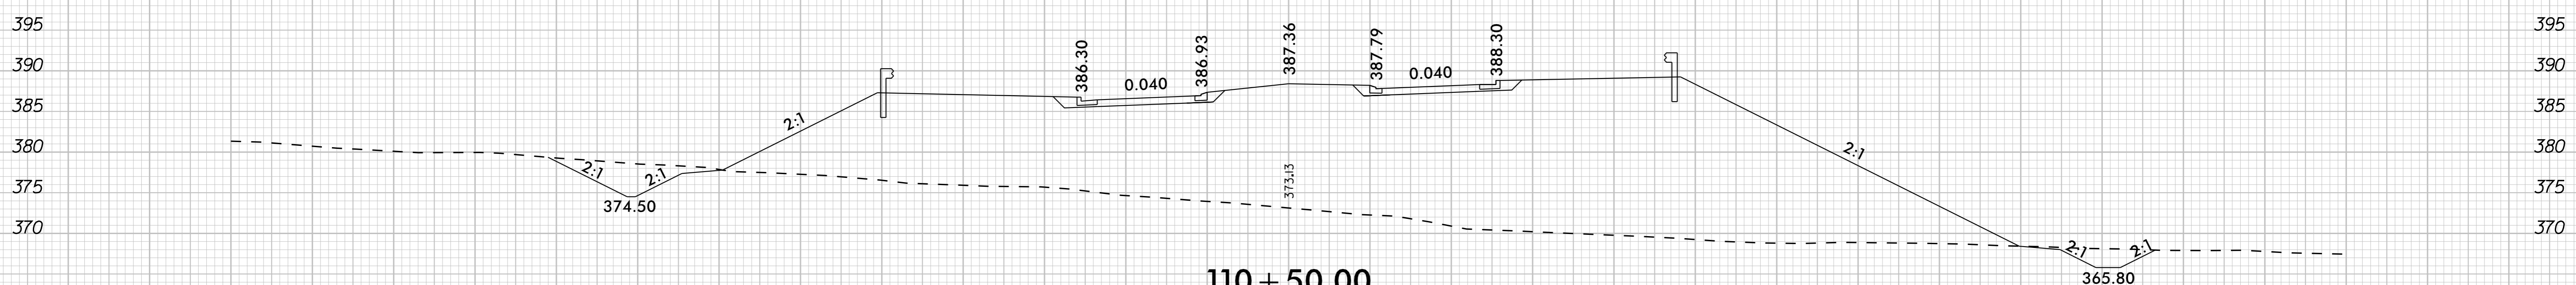


110 + 50.00

-L- CHATHAM PARK WAY






130 120 110 100 90 80 70 60 50 40 30 20 10 0 10 20 30 40 50 60 70 80 90 100 110 120 130



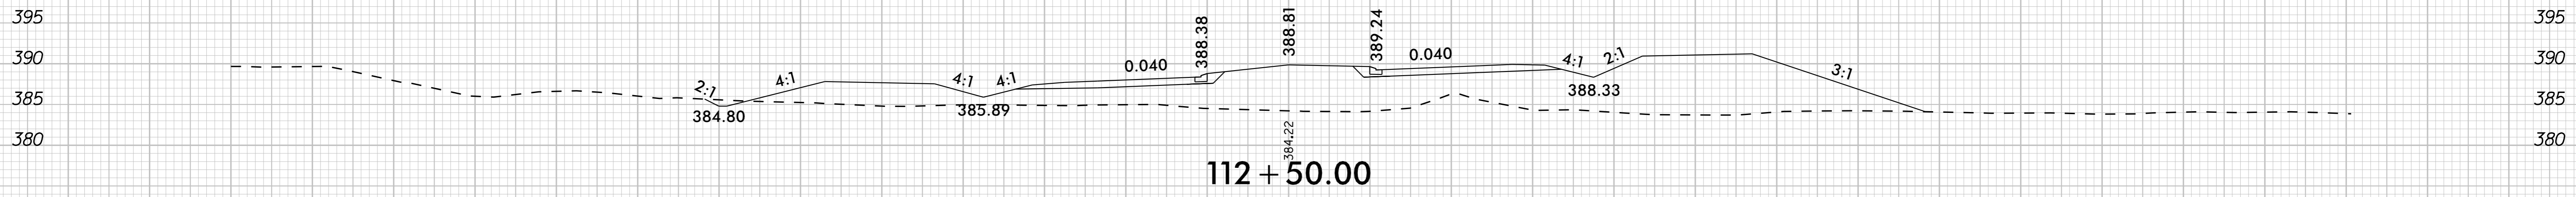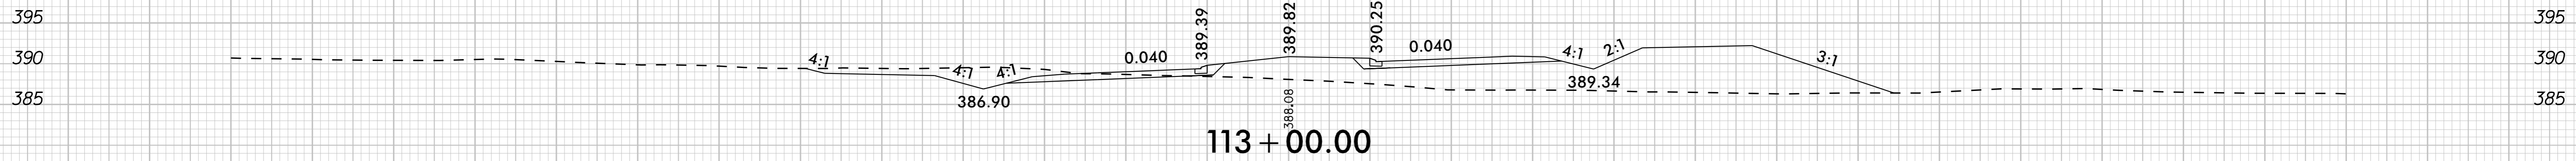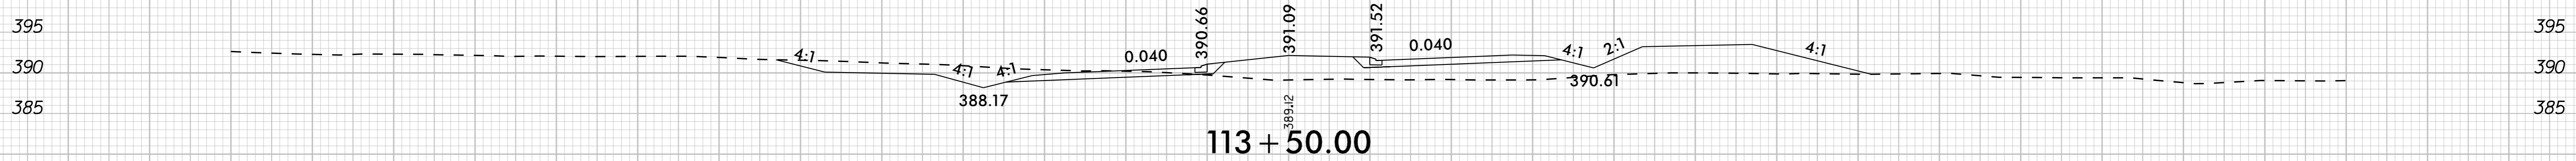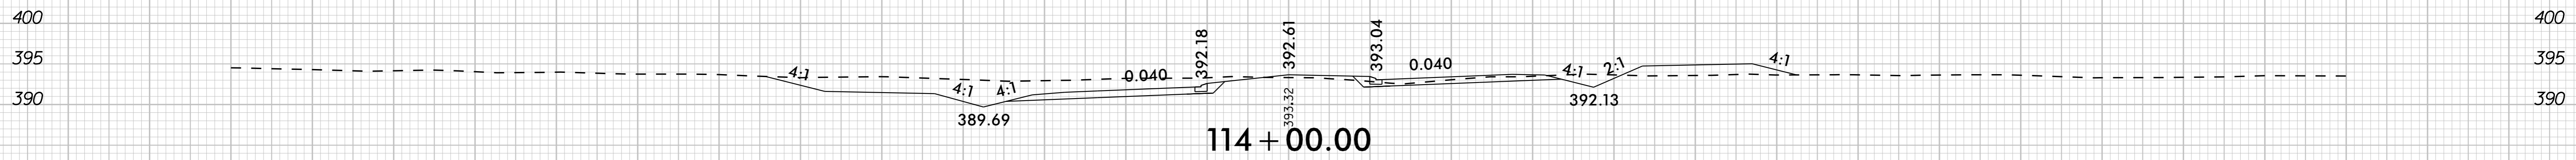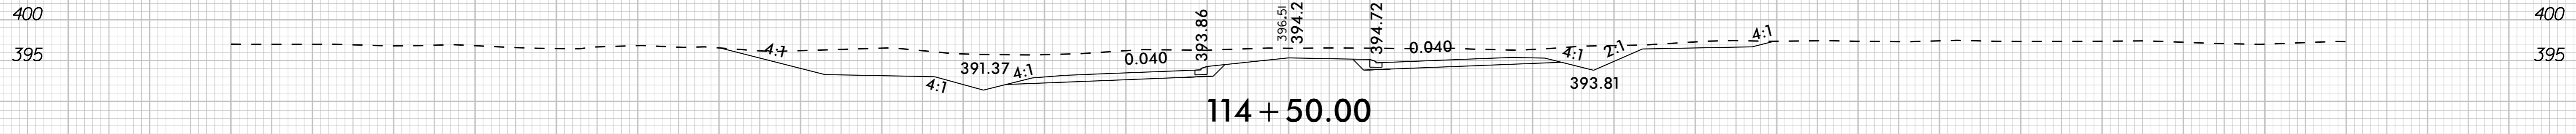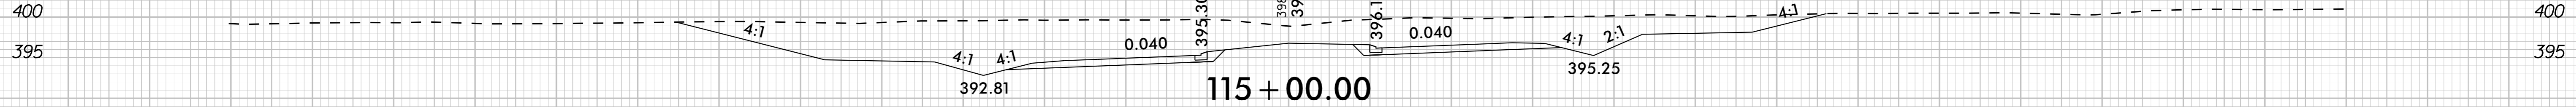







-L- CHATHAM PARK WAY



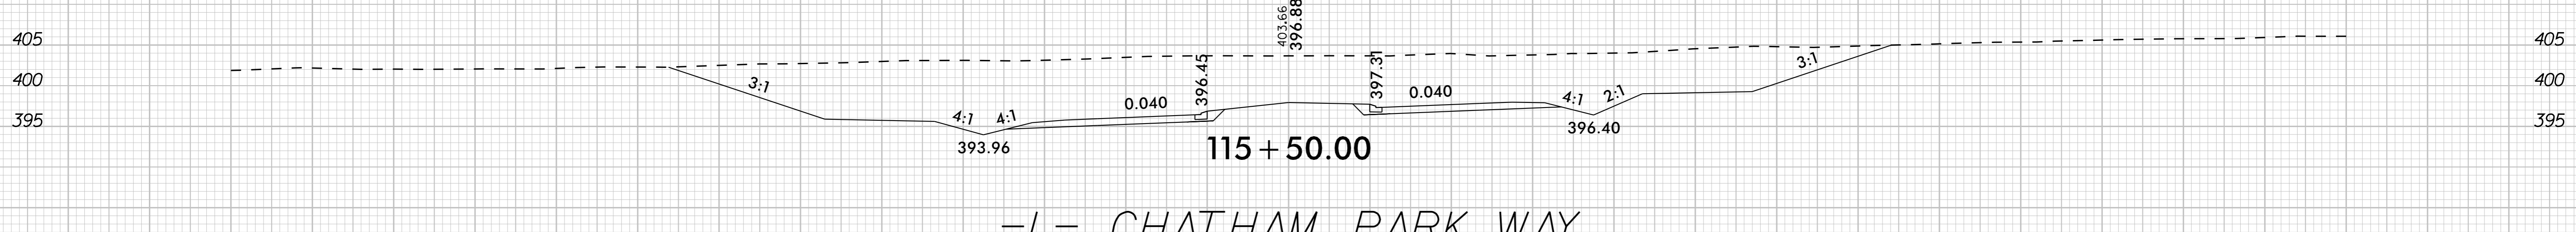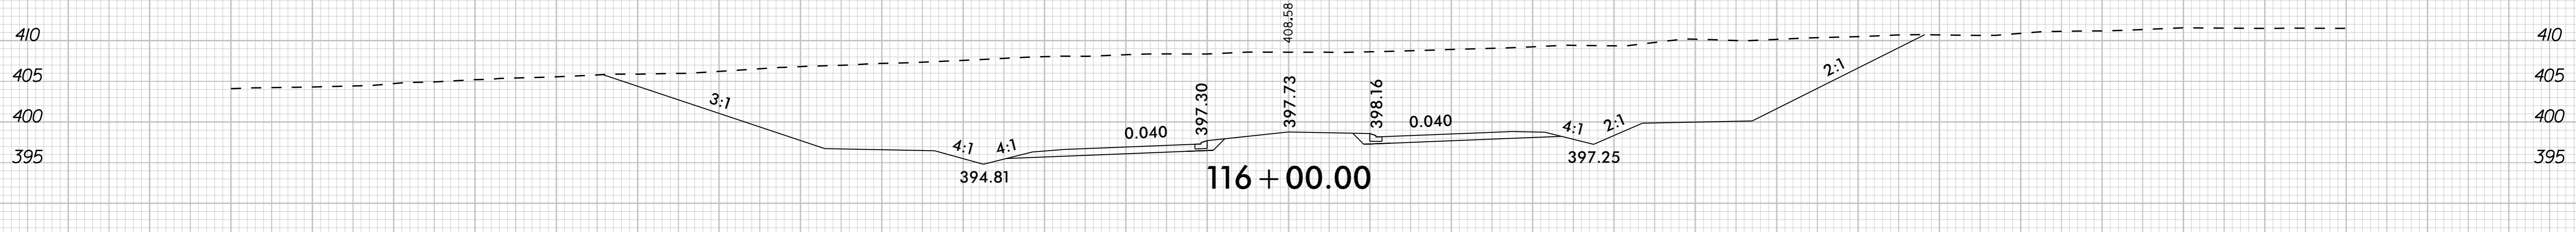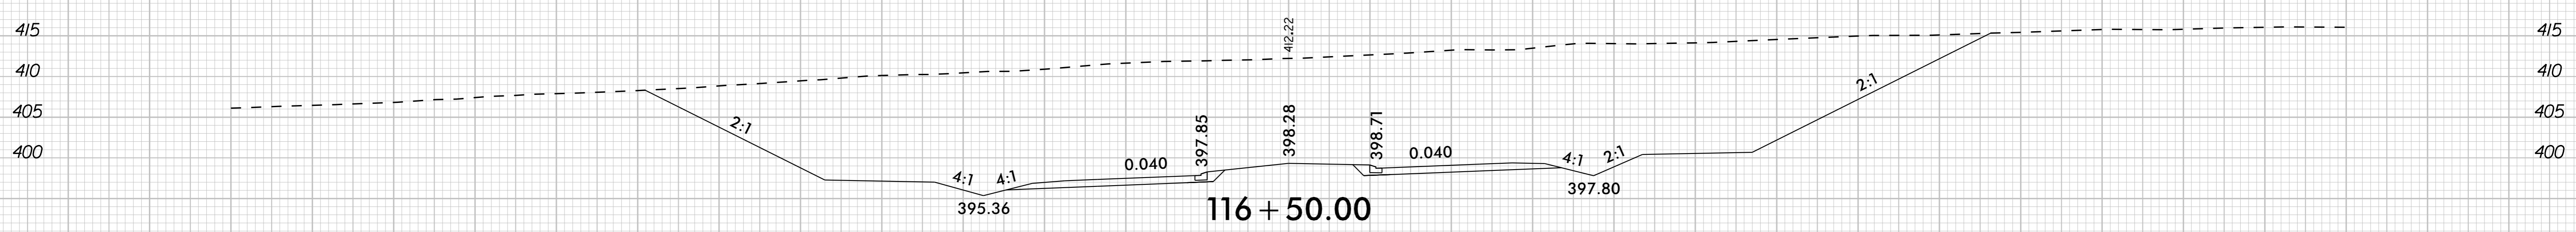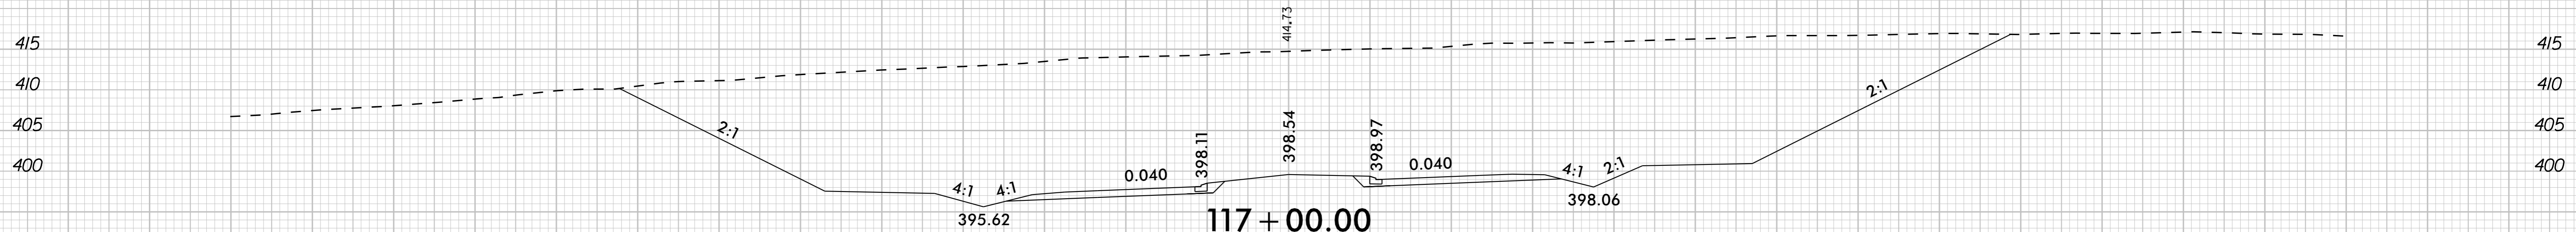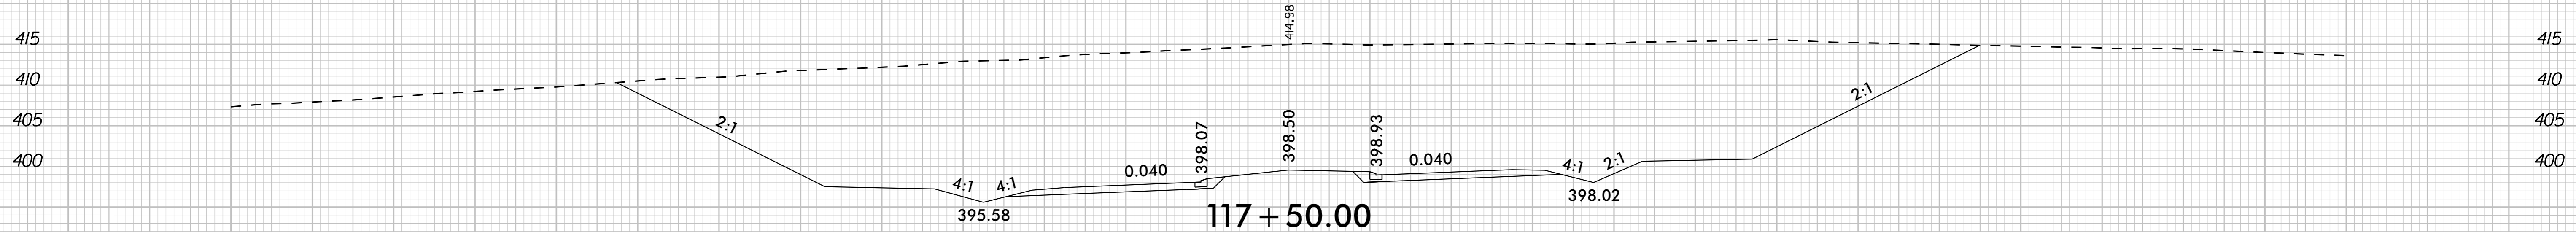


-L- CHATHAM PARK WAY

130 120 110 100 90 80 70 60 50 40 30 20 10 0 10 20 30 40 50 60 70 80 90 100 110 120 130

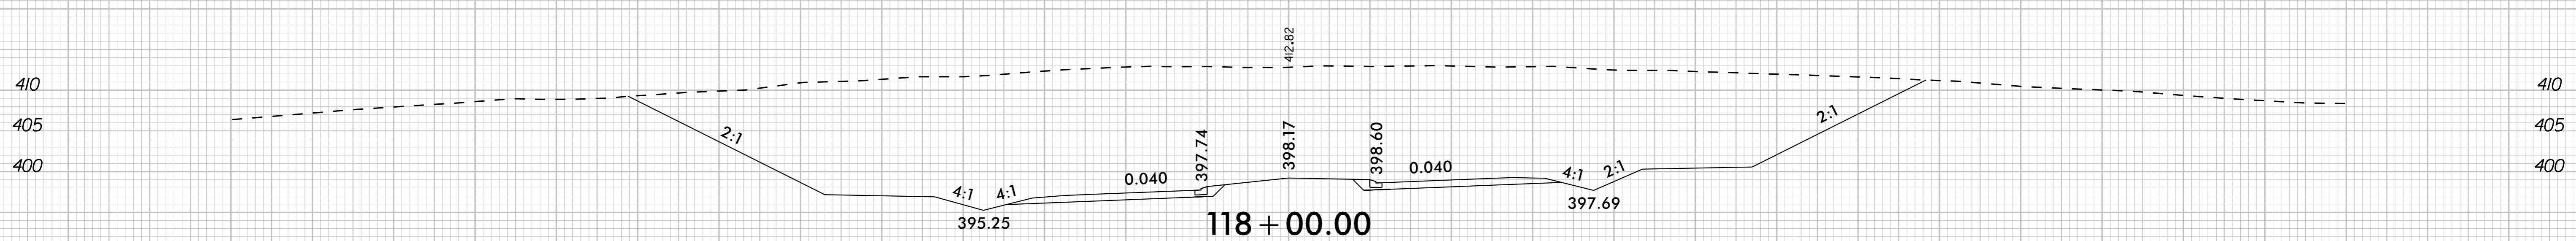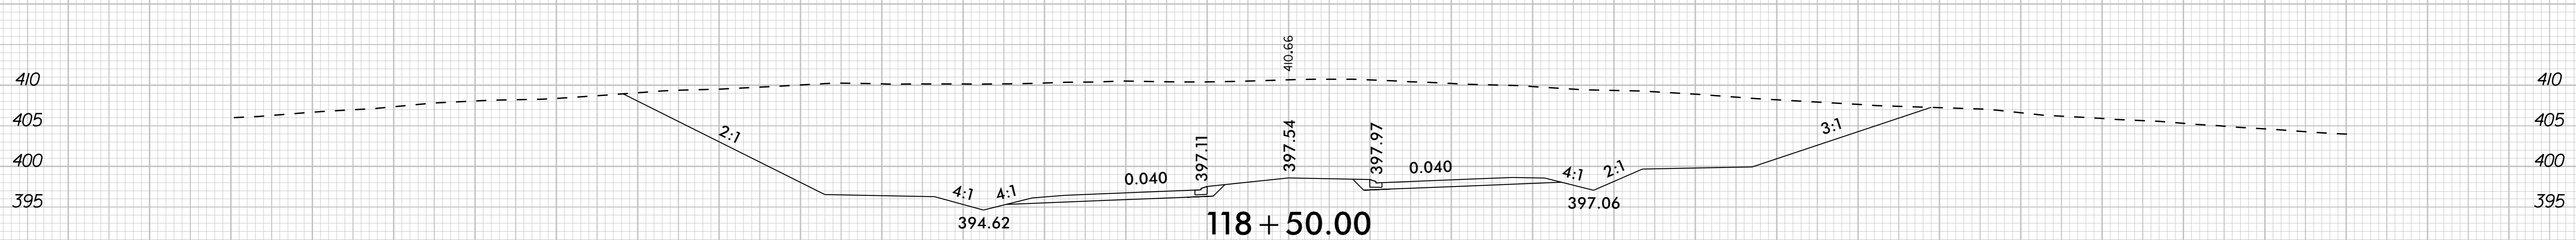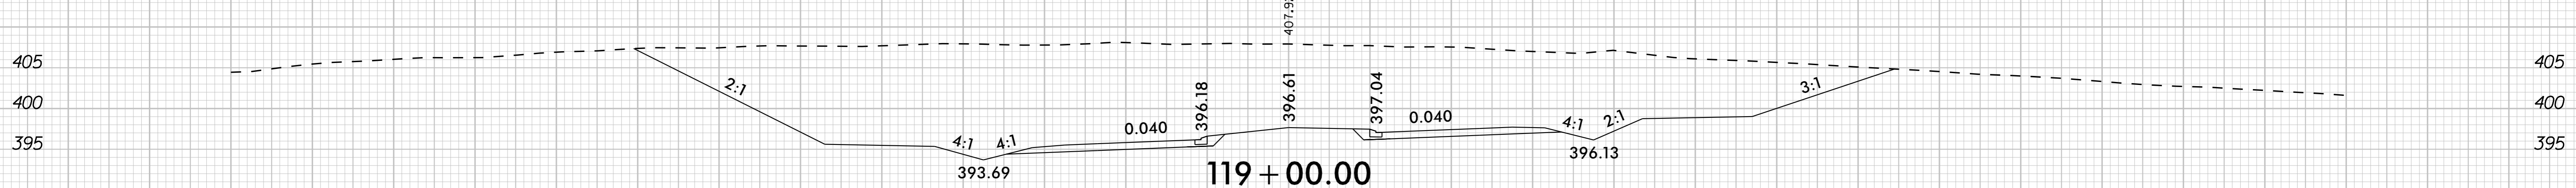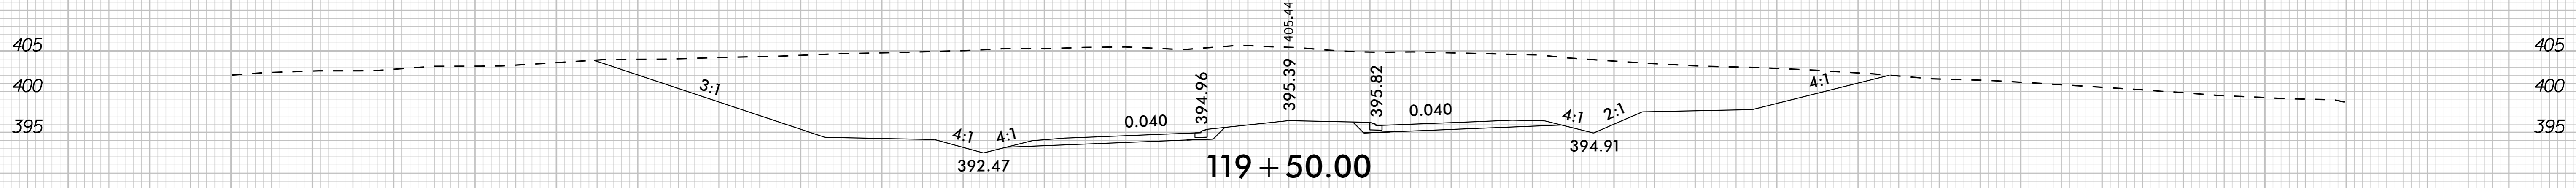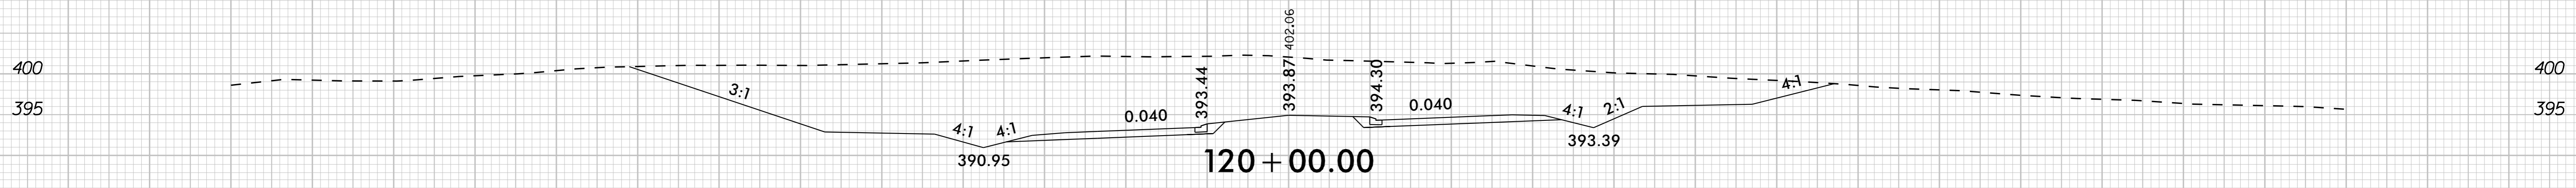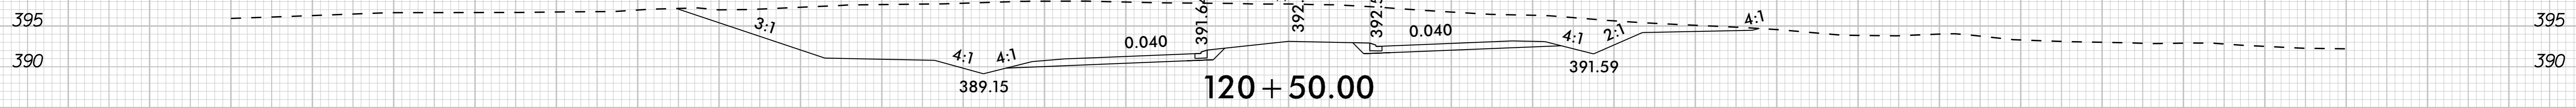


-L- CHATHAM PARK WAY

130 120 110 100 90 80 70 60 50 40 30 20 10 0 10 20 30 40 50 60 70 80 90 100 110 120 130

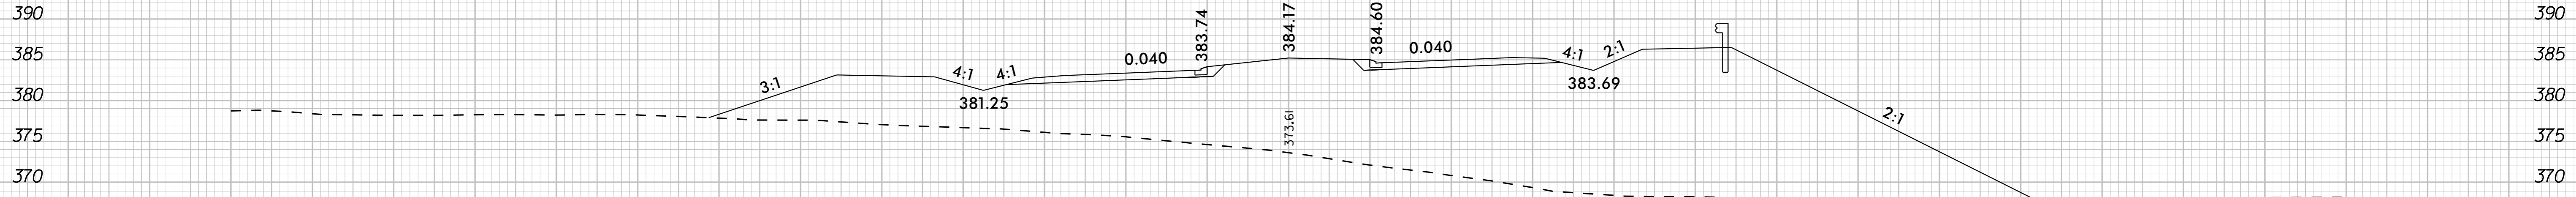


123 + 00.00

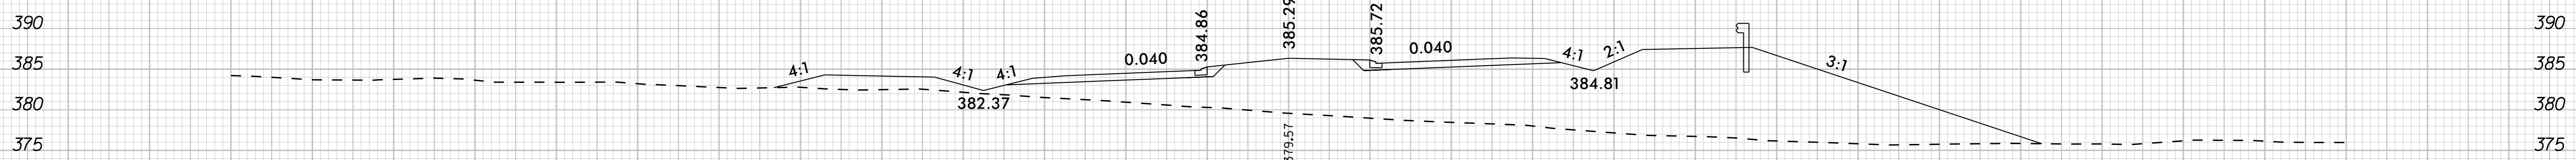


122 + 50.00



122 + 00.00

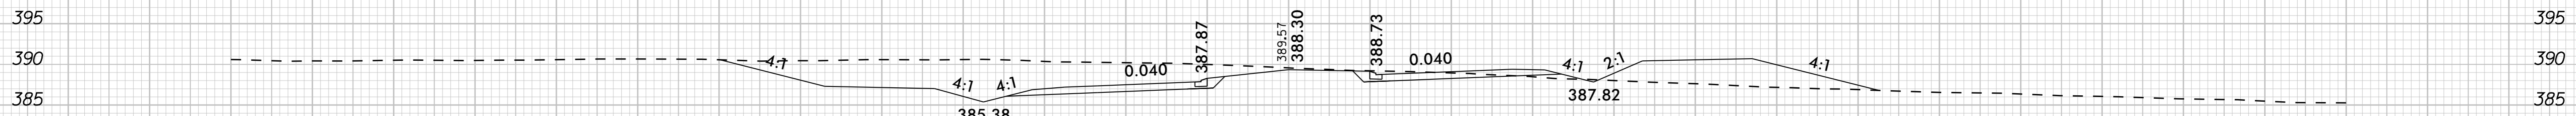




121 + 50.00

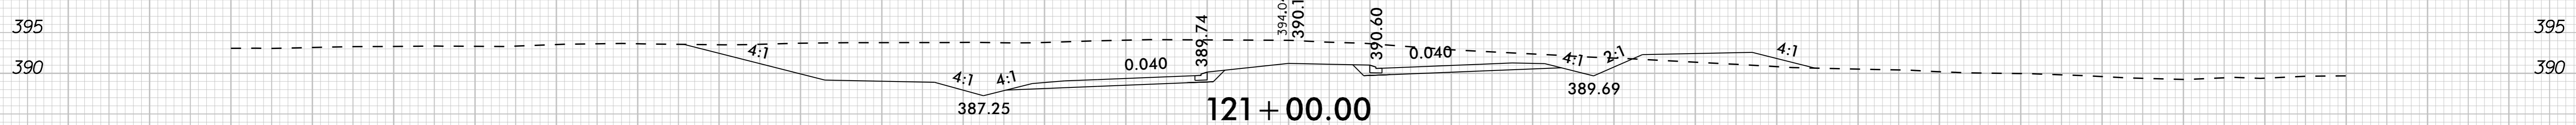

121 + 00.00

-L- CHATHAM PARK WAY





130 120 110 100 90 80 70 60 50 40 30 20 10 0 10 20 30 40 50 60 70 80 90 100 110 120 130

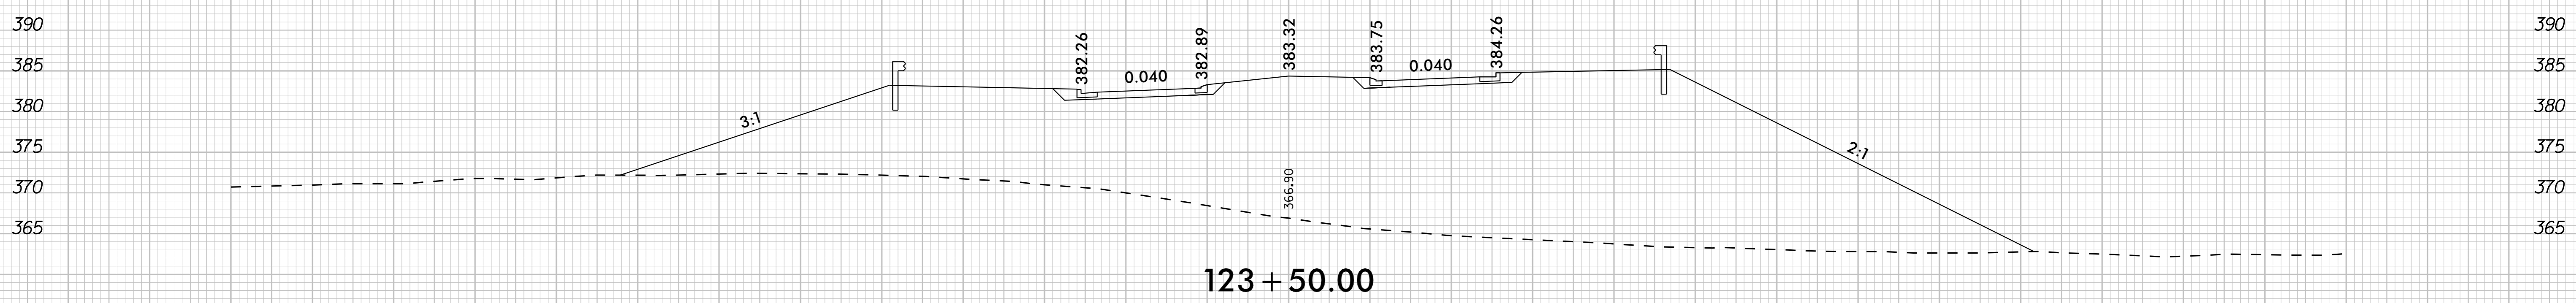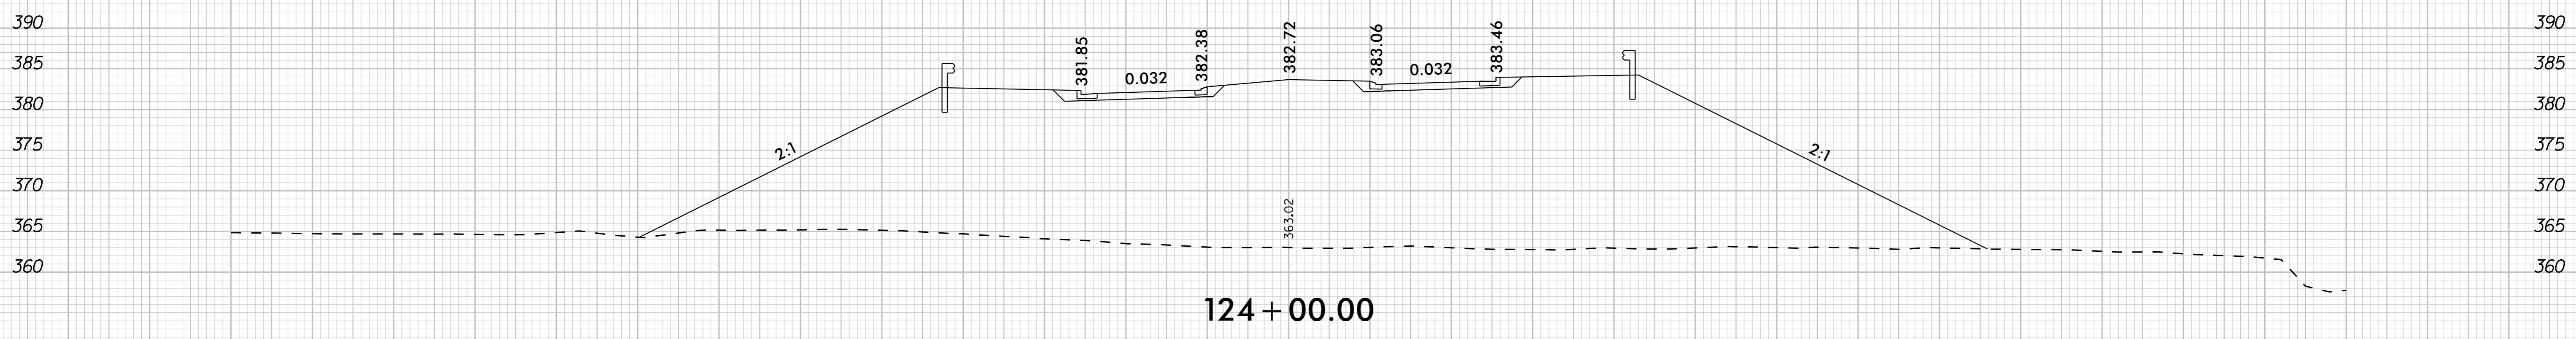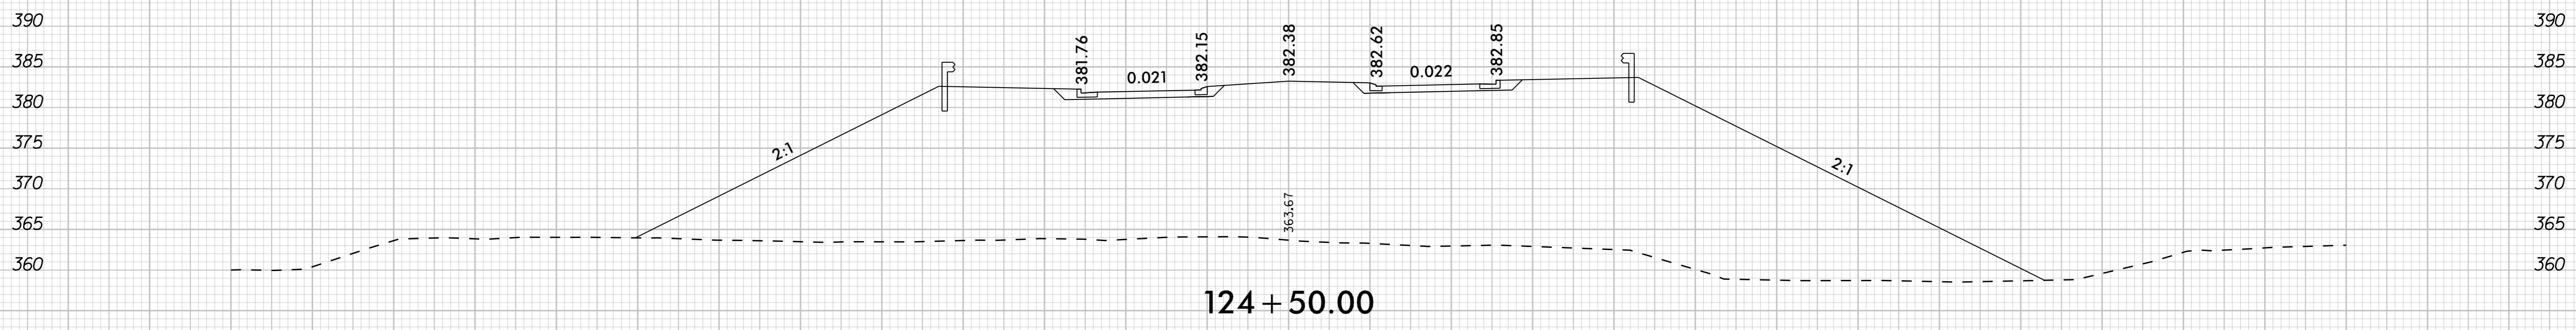

-L- CHATHAM PARK WAY







130 120 110 100 90 80 70 60 50 40 30 20 10 0 10 20 30 40 50 60 70 80 90 100 110 120 130



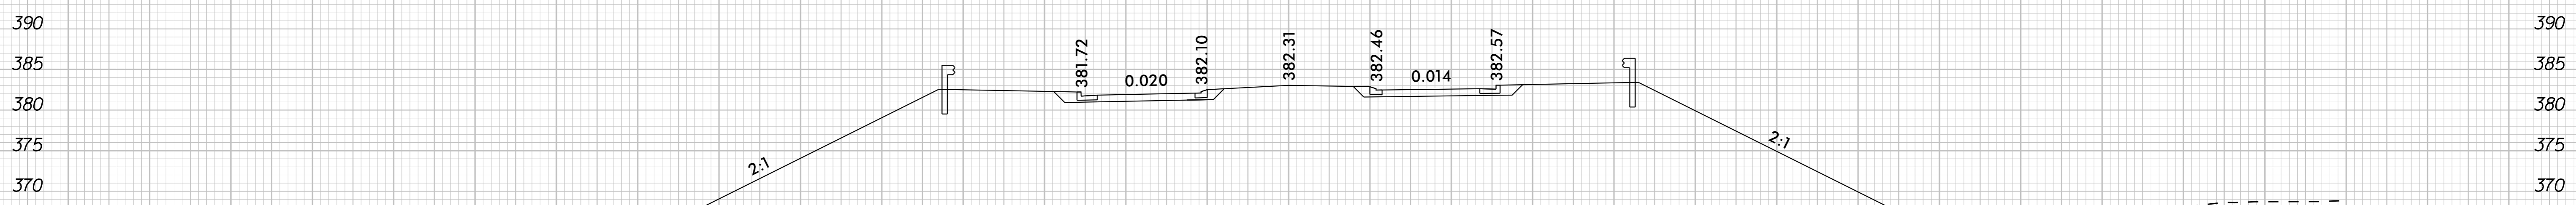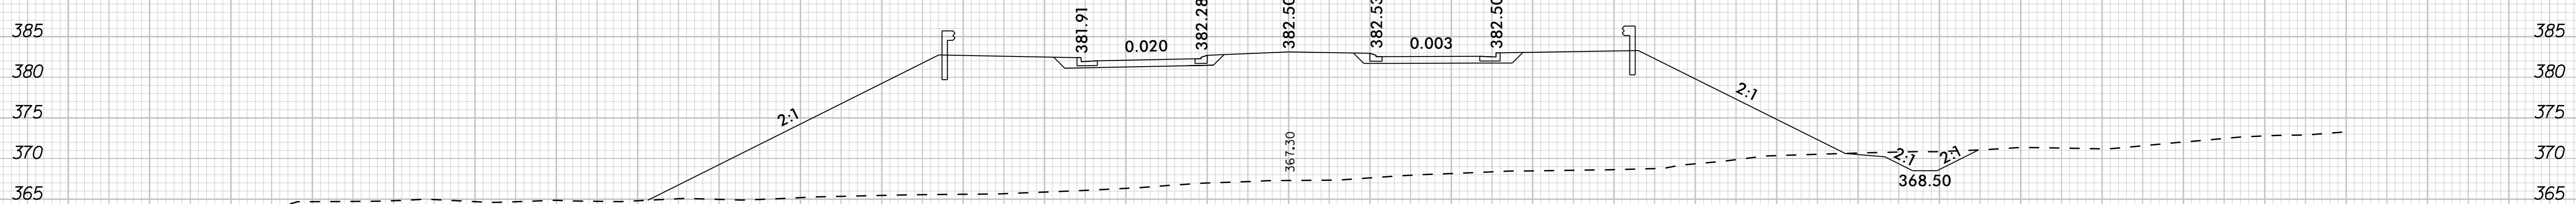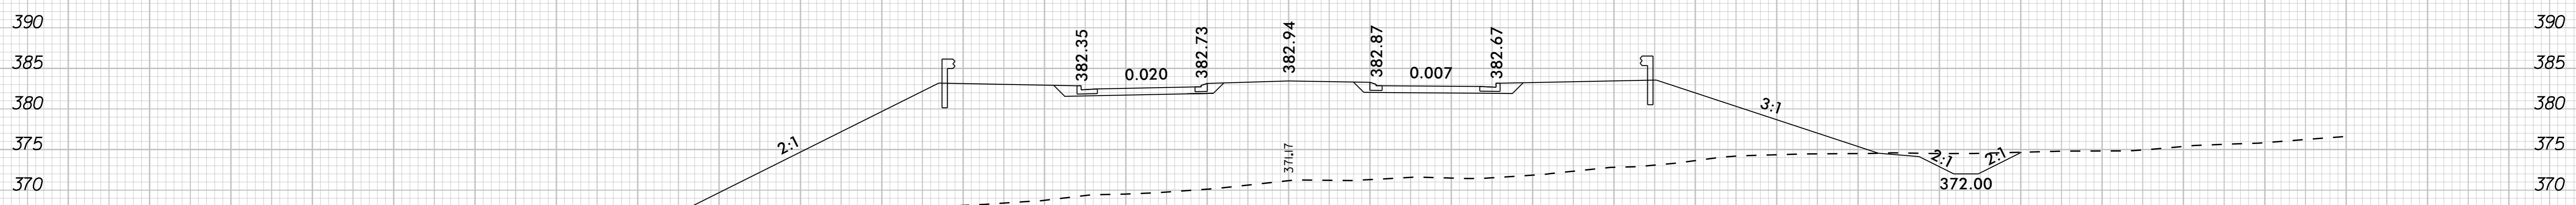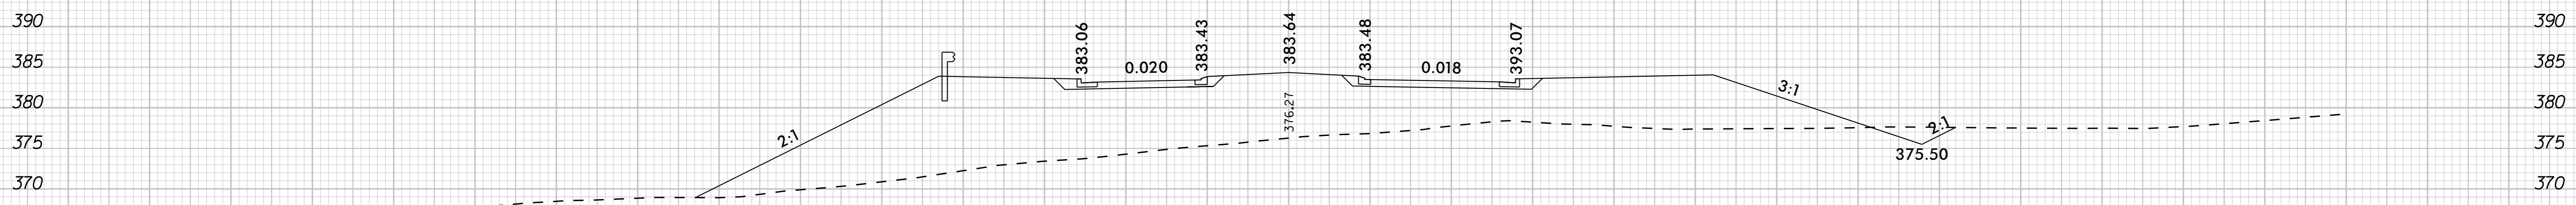







-L- CHATHAM PARK WAY



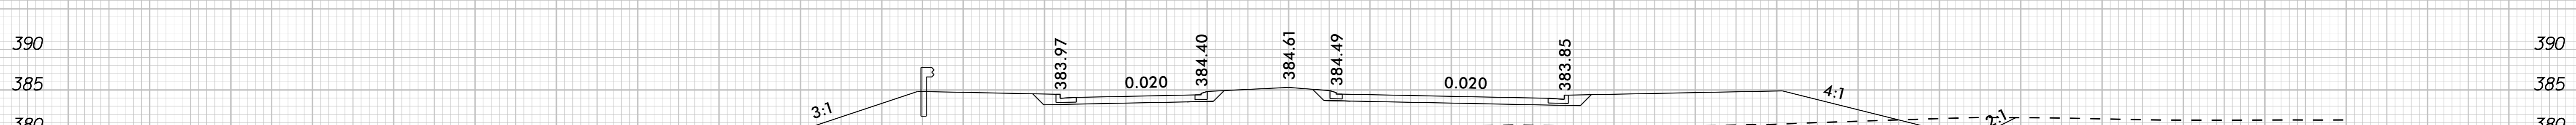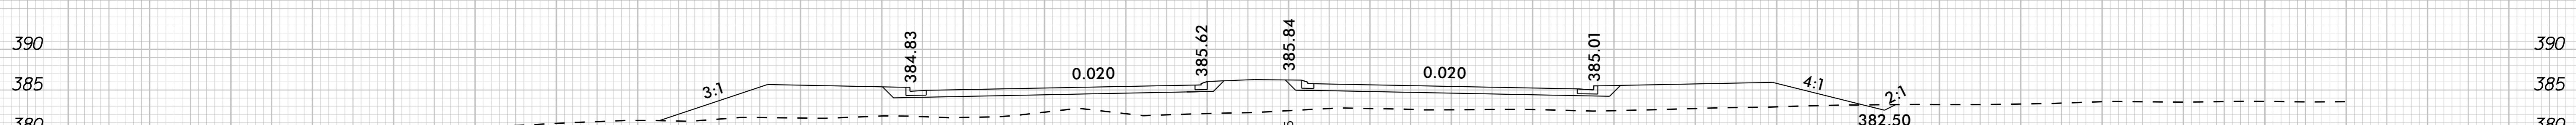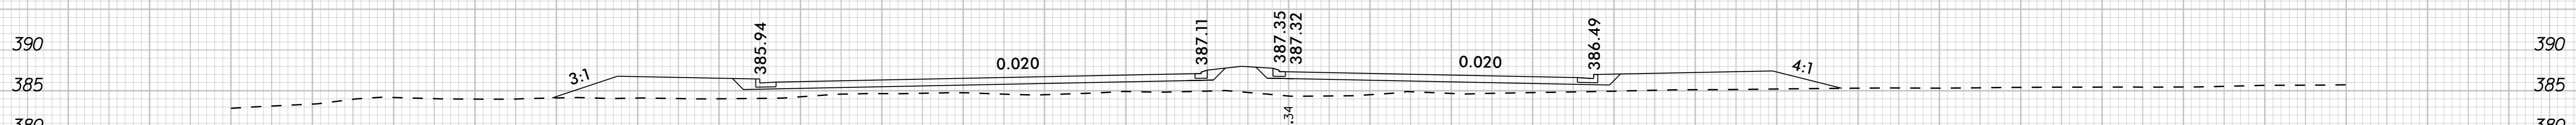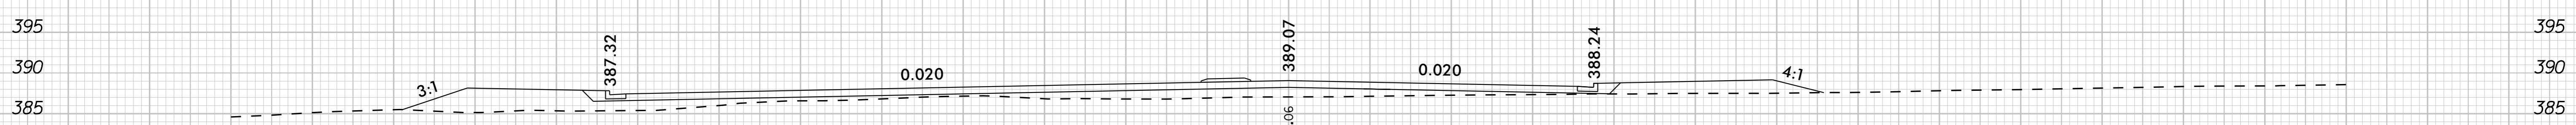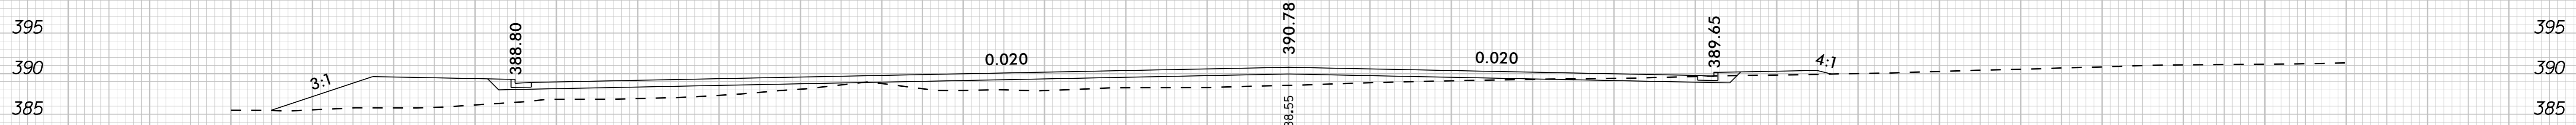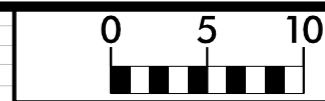

-L- CHATHAM PARK WAY


130 120 110 100 90 80 70 60 50 40 30 20 10 0 10 20 30 40 50 60 70 80 90 100 110 120 130

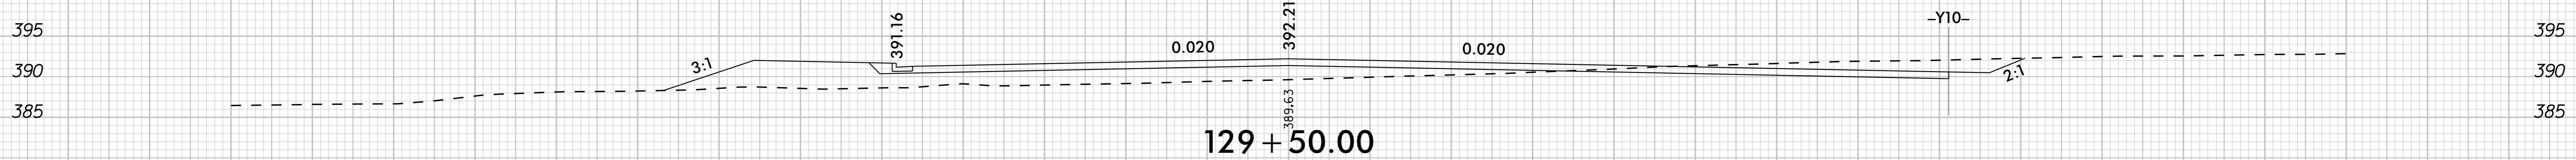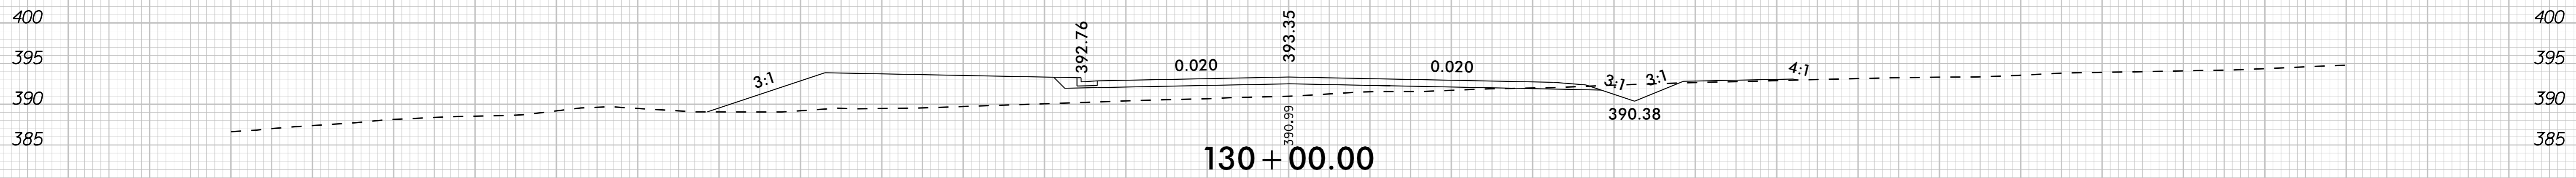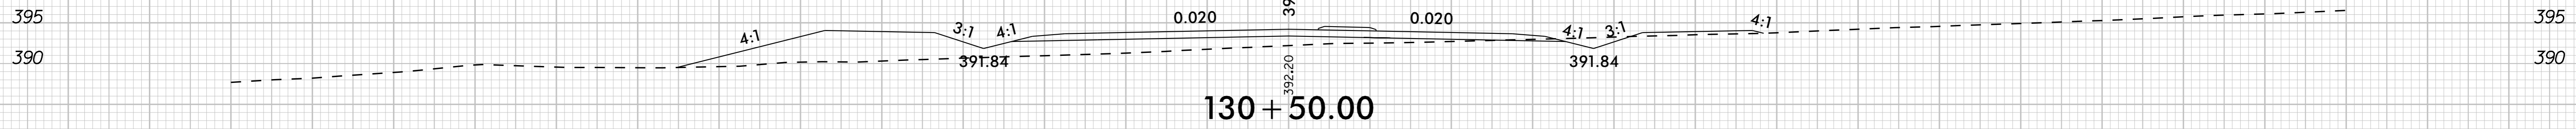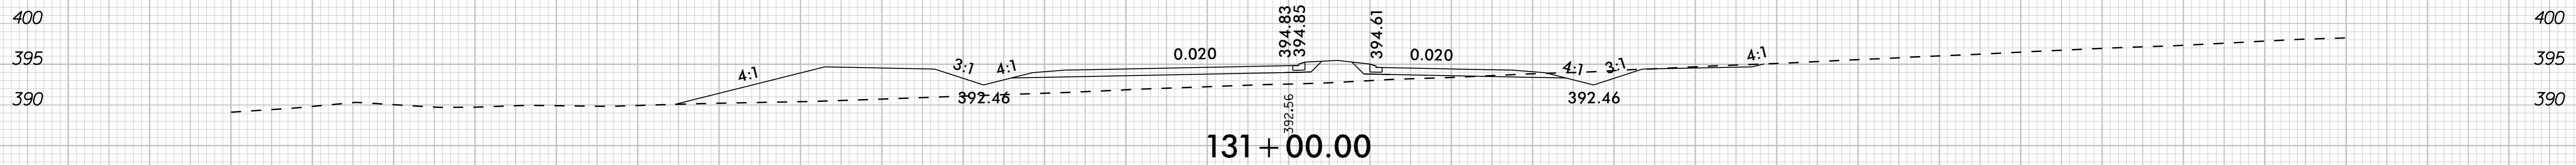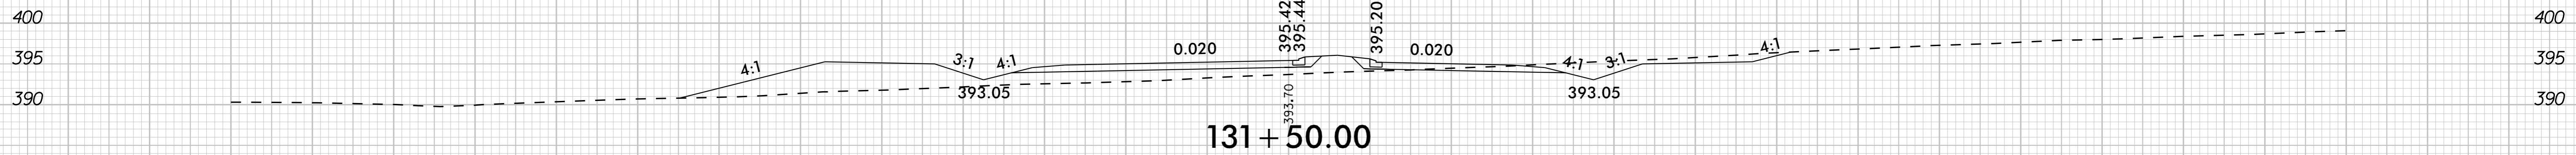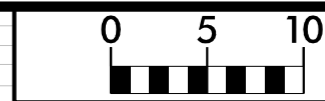


-L- CHATHAM PARK WAY

130 120 110 100 90 80 70 60 50 40 30 20 10 0 10 20 30 40 50 60 70 80 90 100 110 120 130




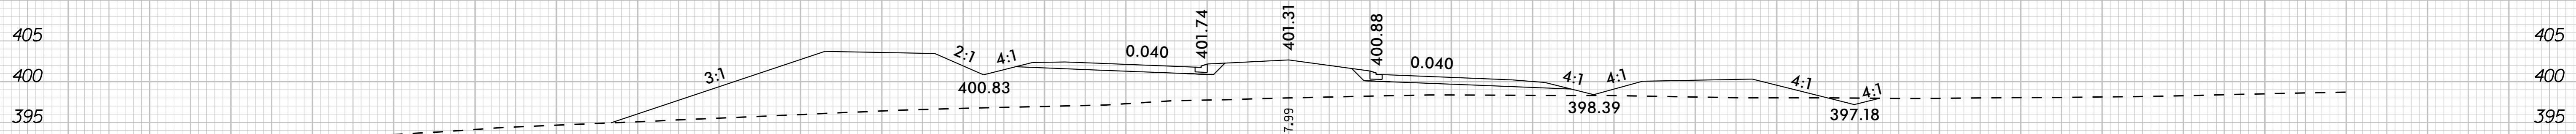


136 + 50.00

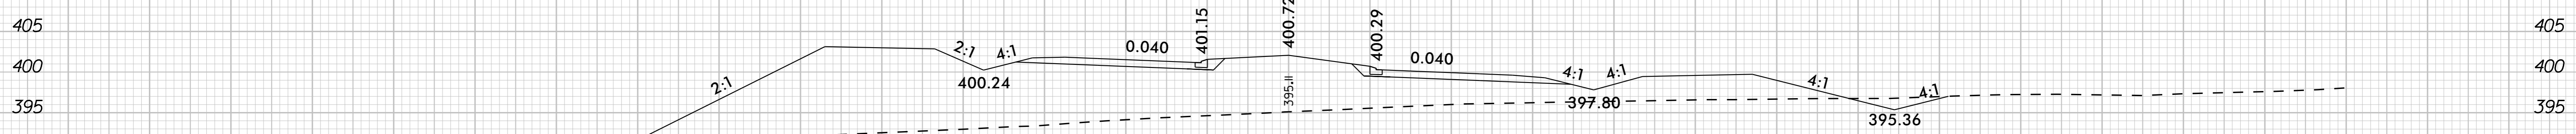


136 + 00.00

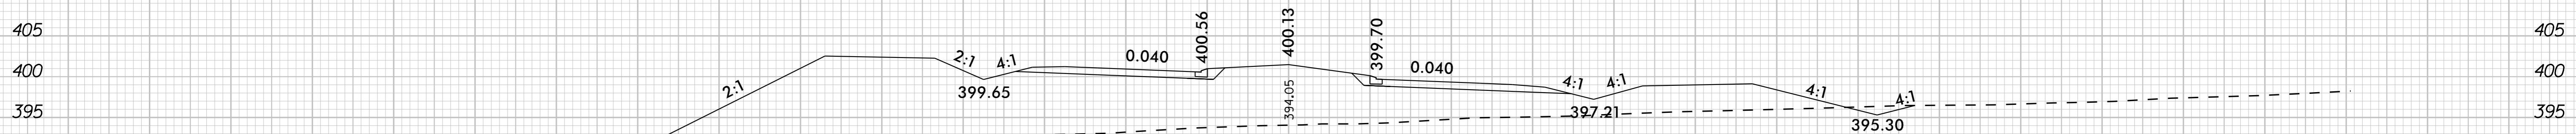

135 + 50.00

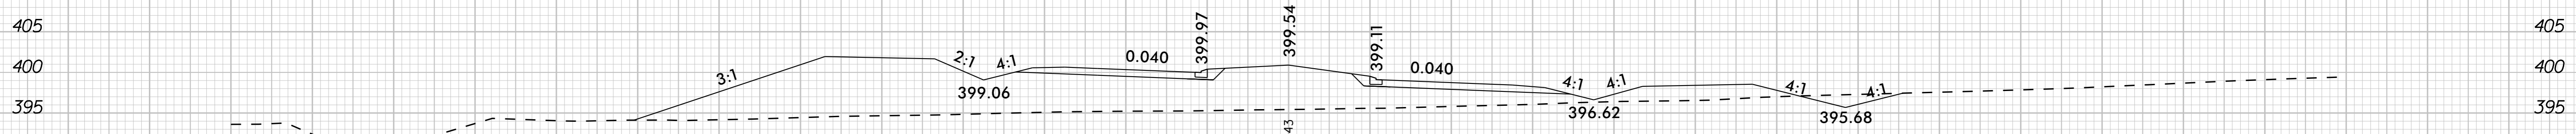



135 + 00.00

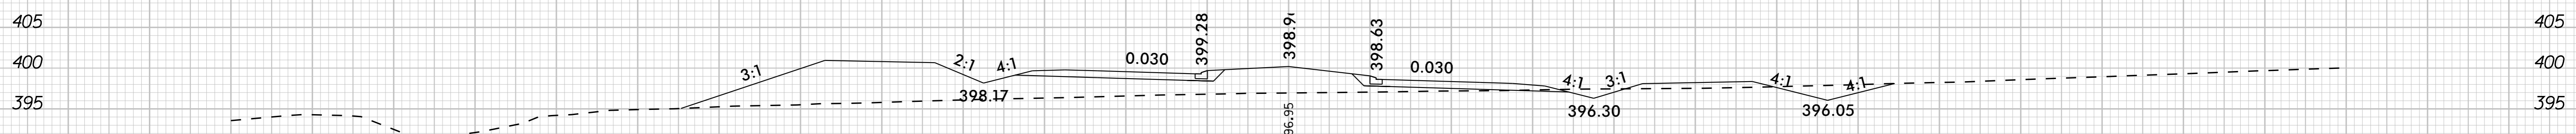


134 + 50.00

-L- CHATHAM PARK WAY



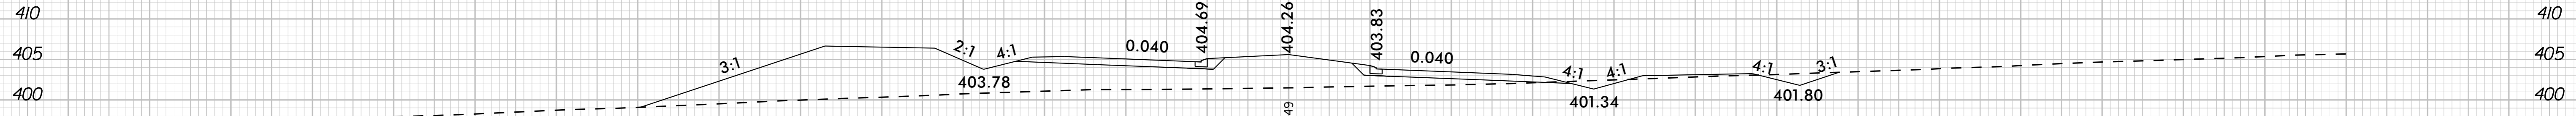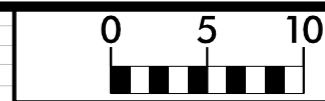


139 + 00.00

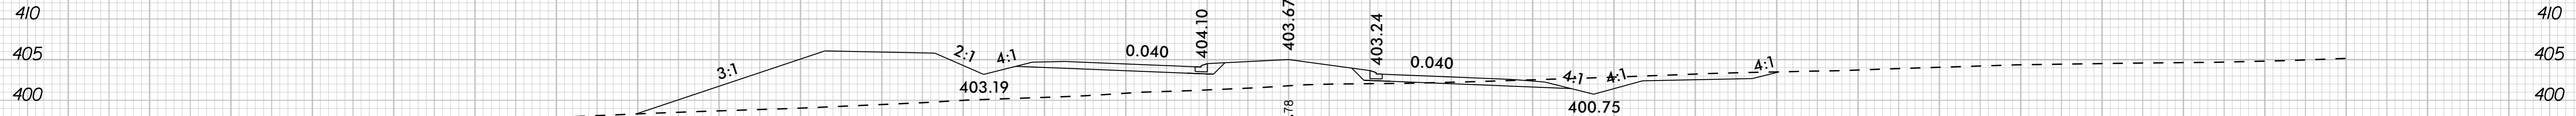


138 + 50.00



138 + 00.00

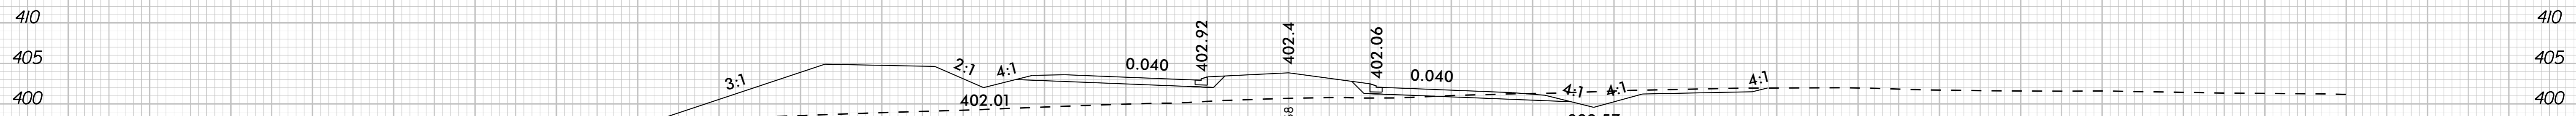

137 + 50.00






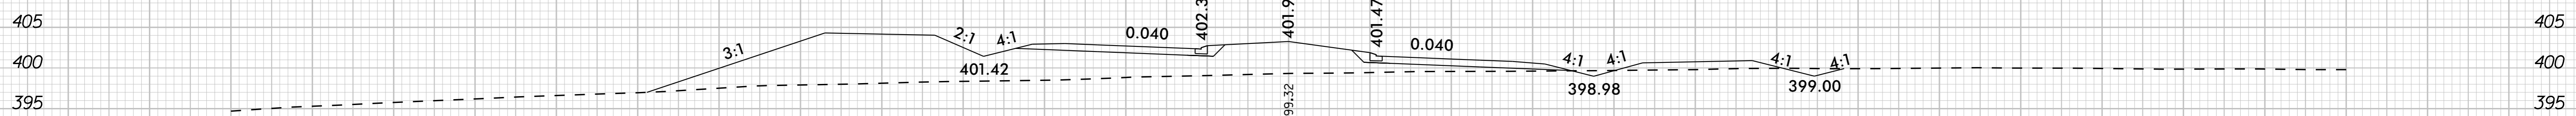


137 + 00.00






-L- CHATHAM PARK WAY










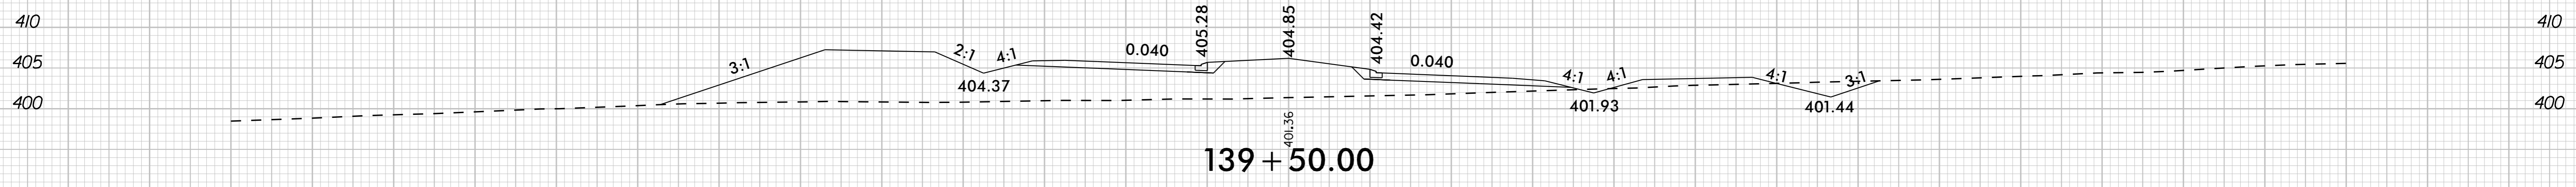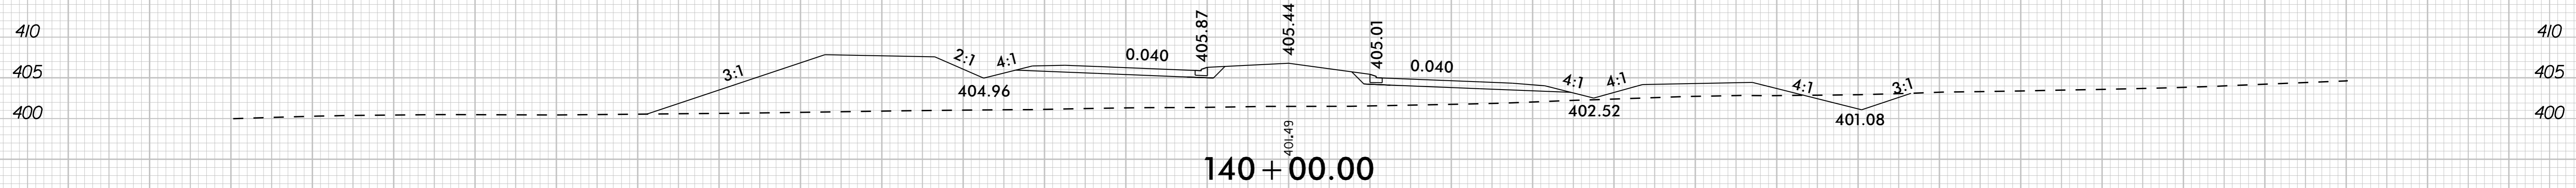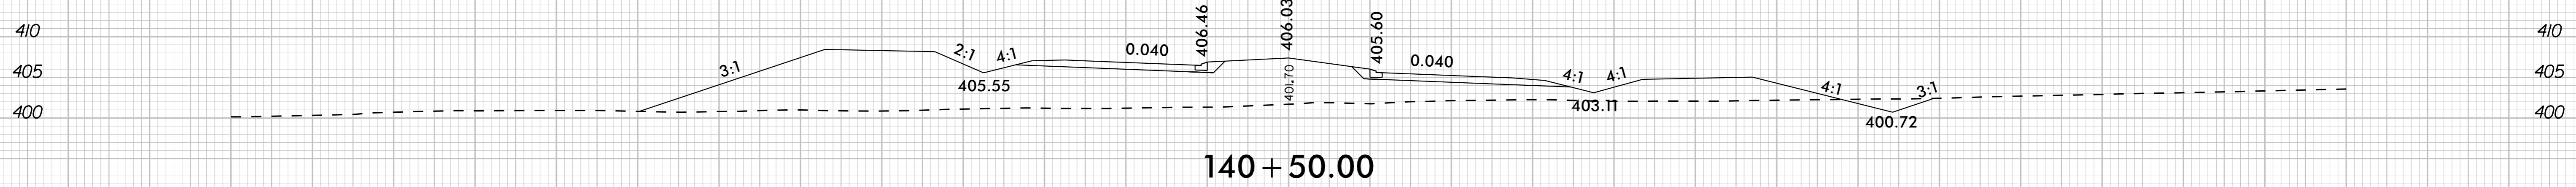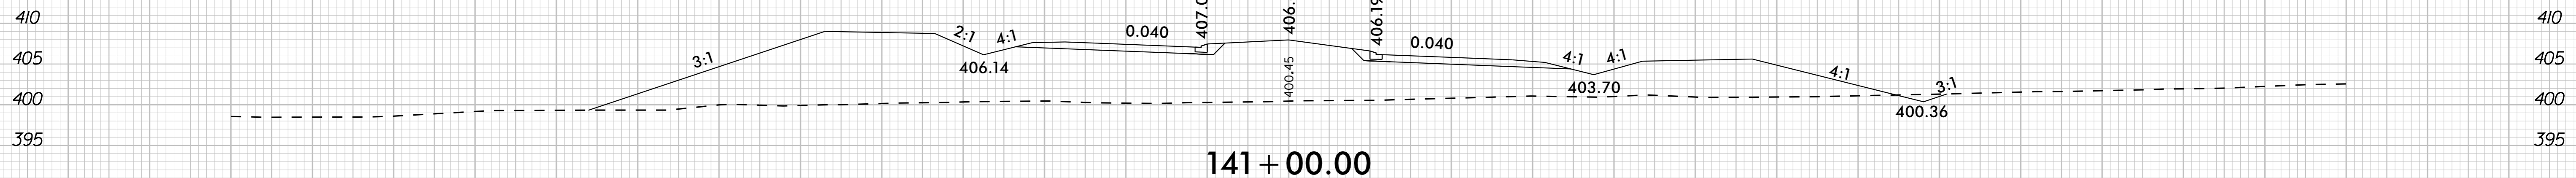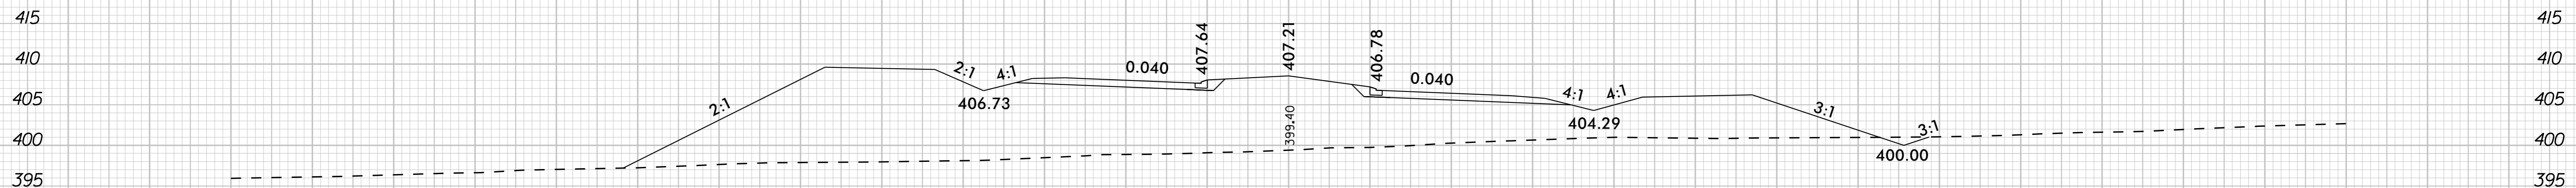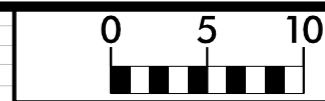

-L- CHATHAM PARK WAY

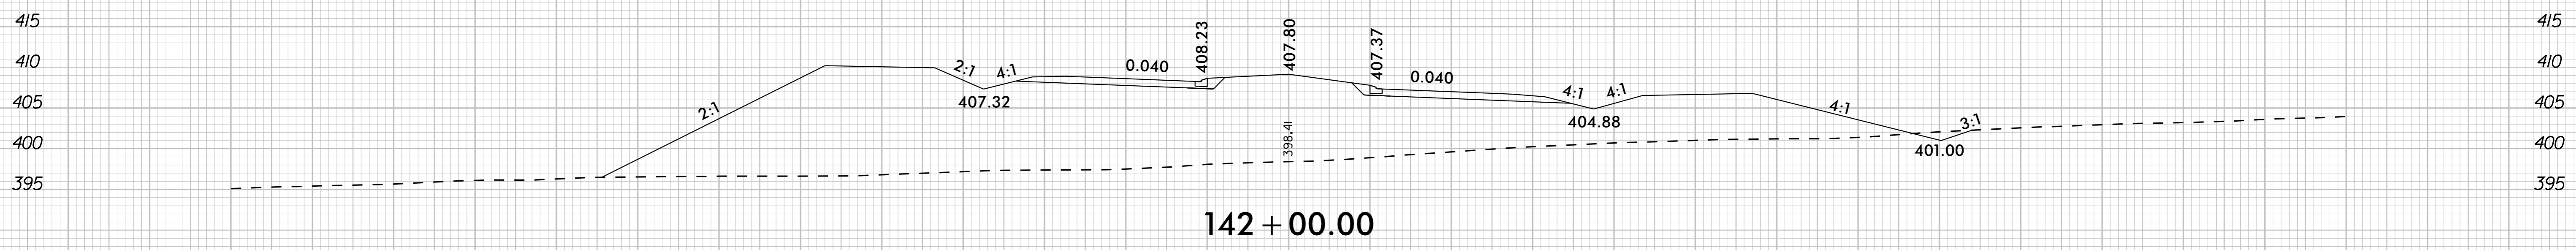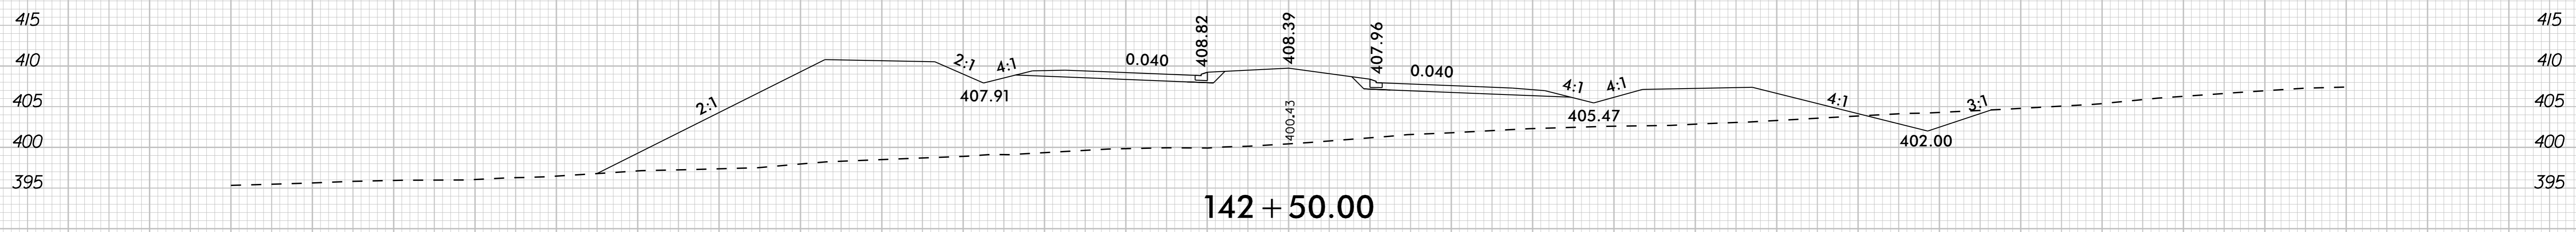
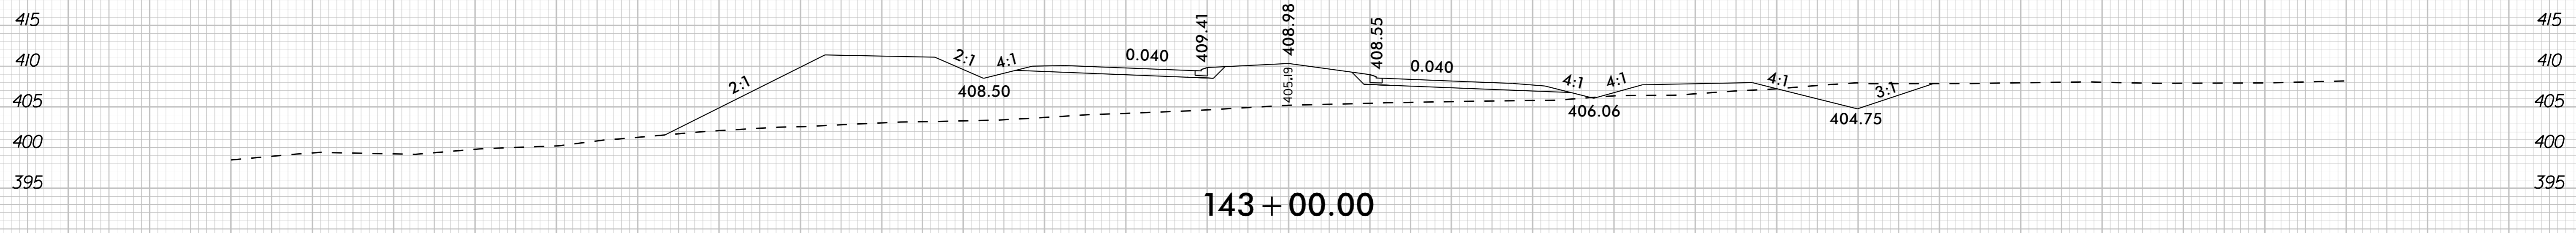
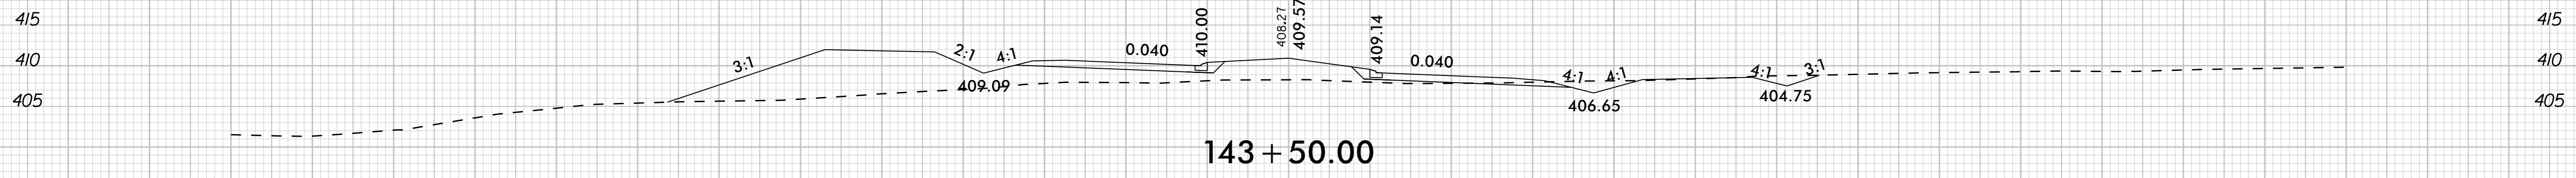
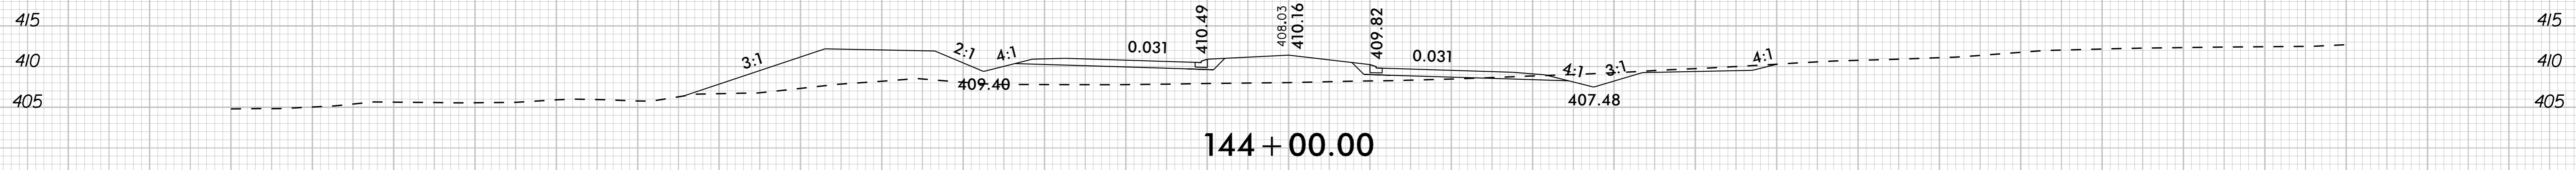


-L- CHATHAM PARK WAY

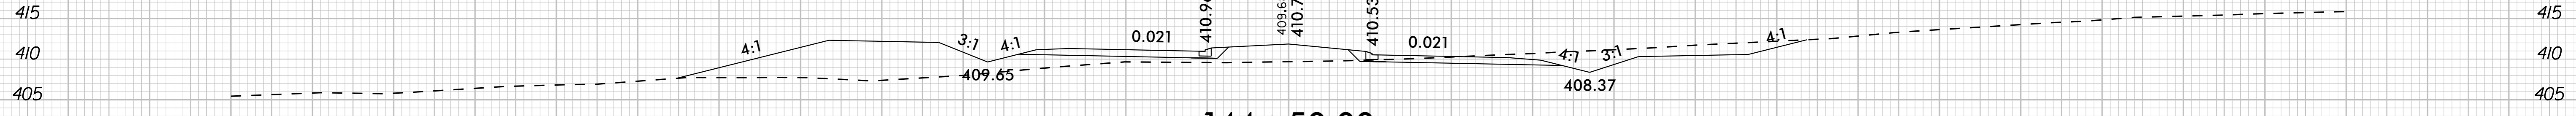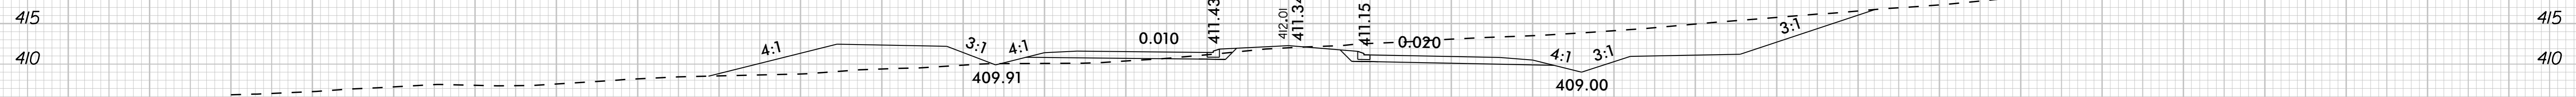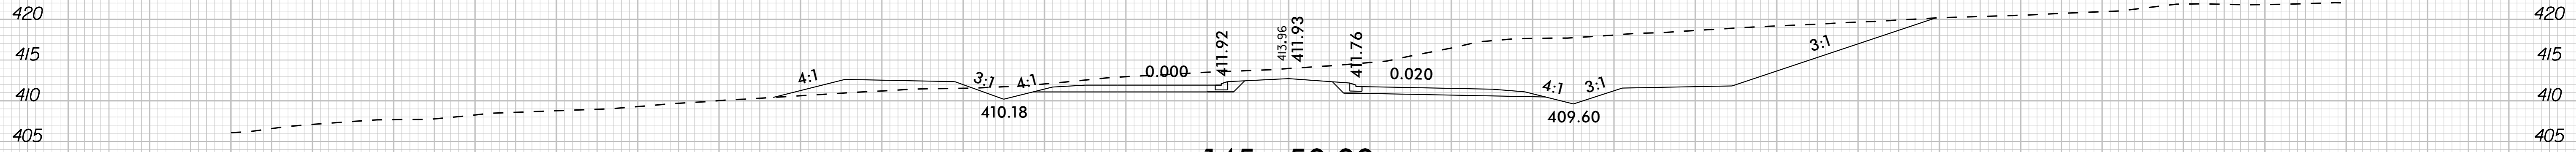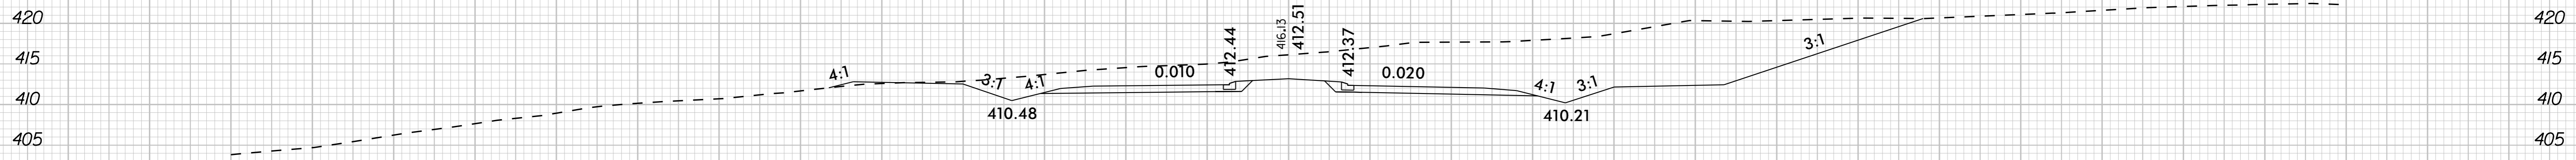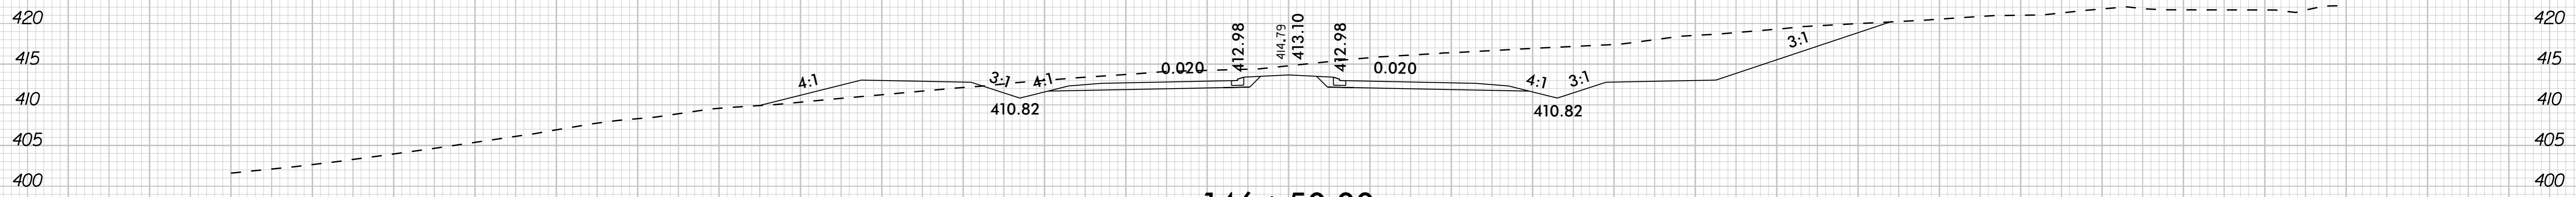







-L- CHATHAM PARK WAY

130 120 110 100 90 80 70 60 50 40 30 20 10 0 10 20 30 40 50 60 70 80 90 100 110 120 130

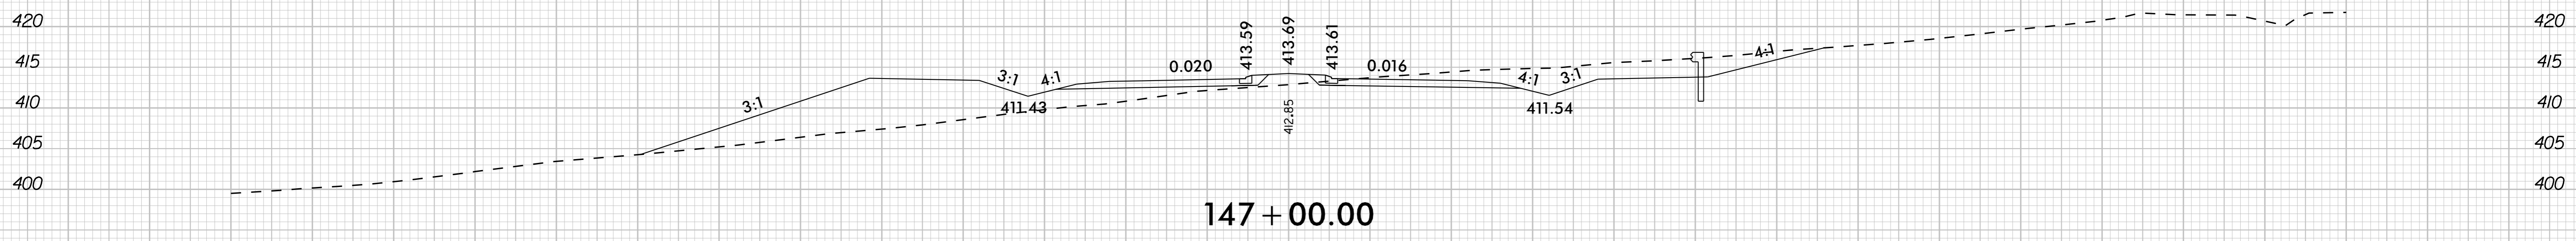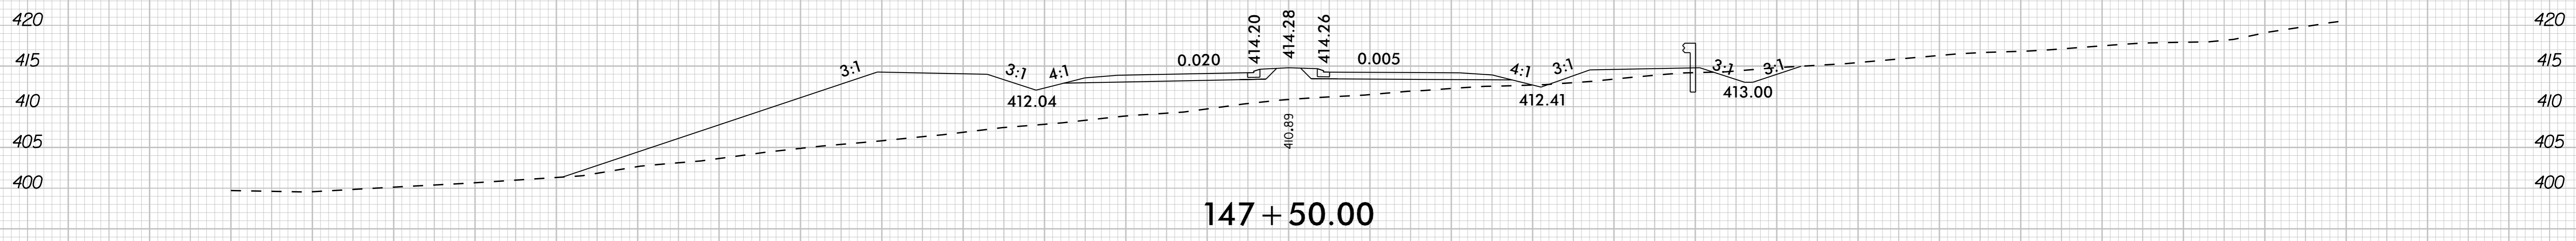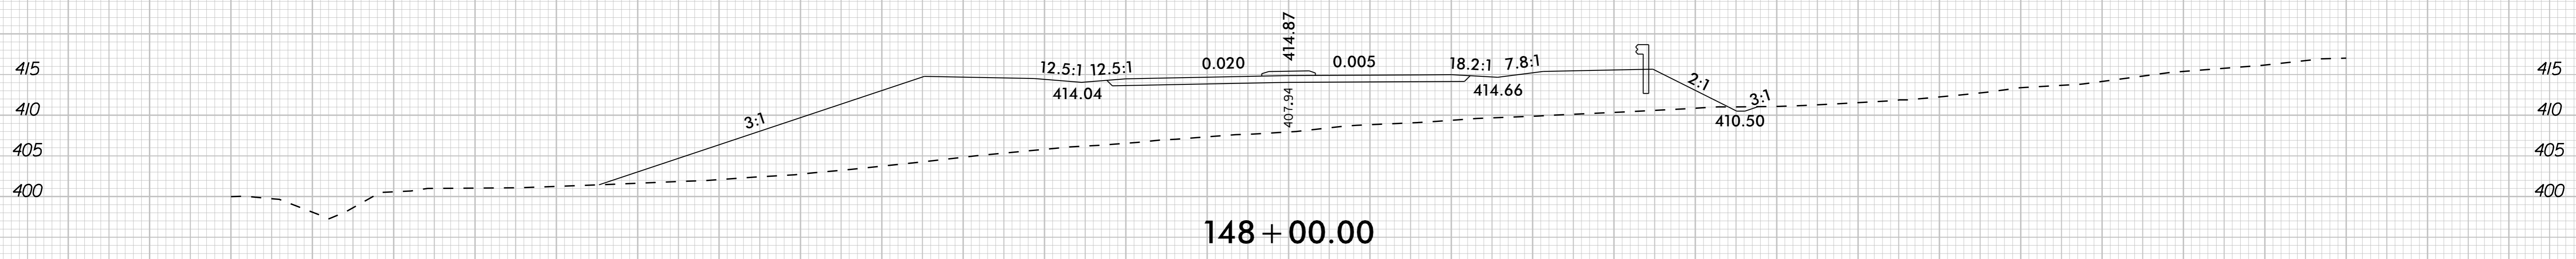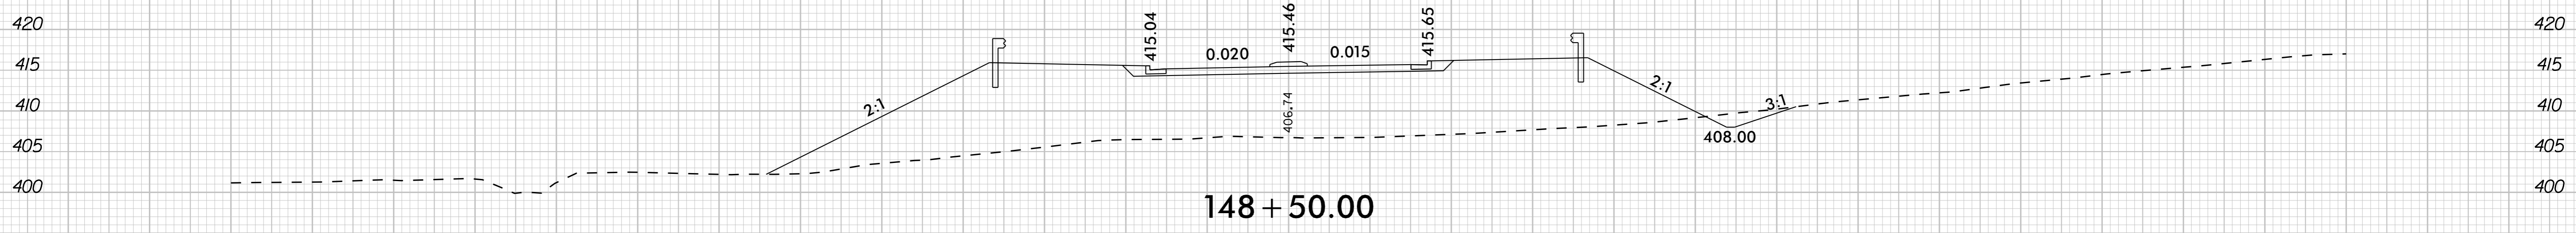


-L- CHATHAM PARK WAY



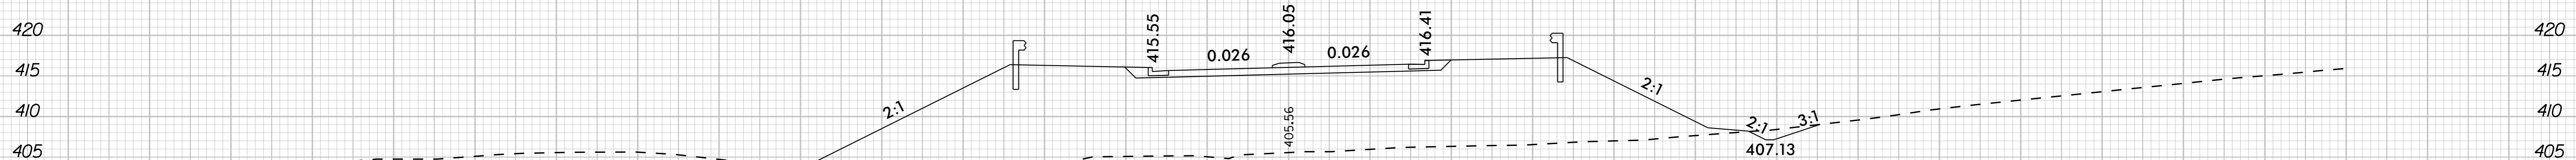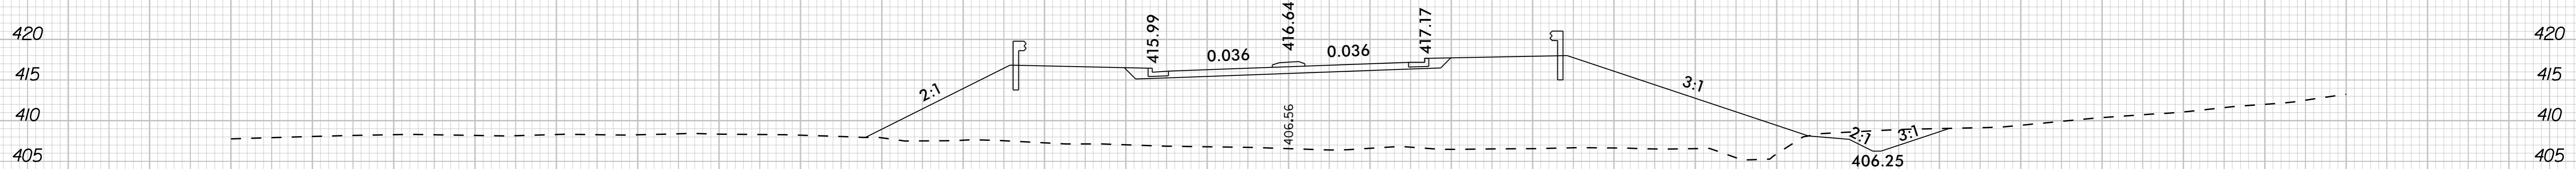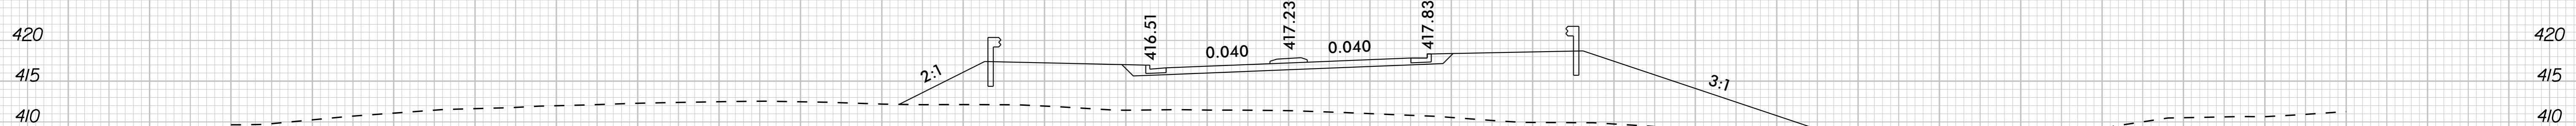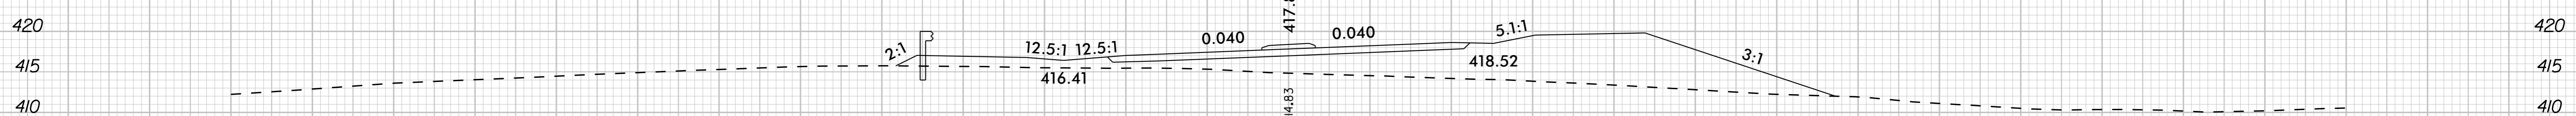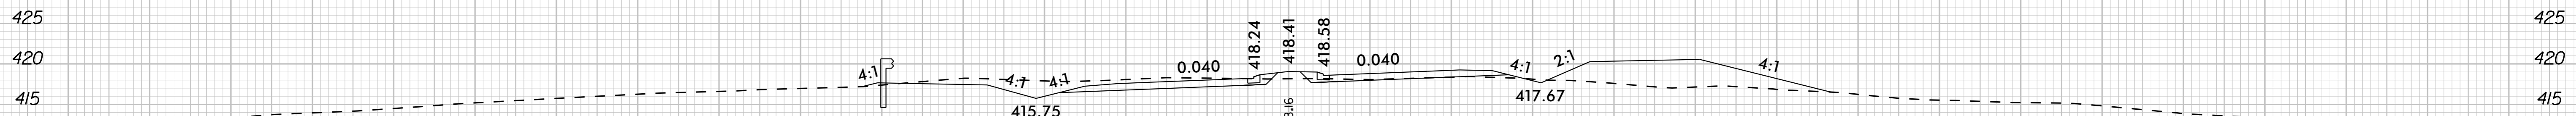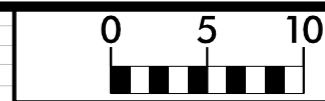


-L- CHATHAM PARK WAY


130 120 110 100 90 80 70 60 50 40 30 20 10 0 10 20 30 40 50 60 70 80 90 100 110 120 130

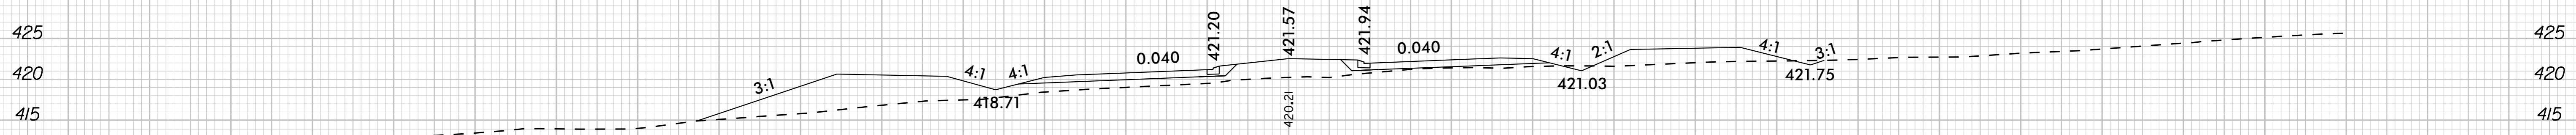


153 + 50.00

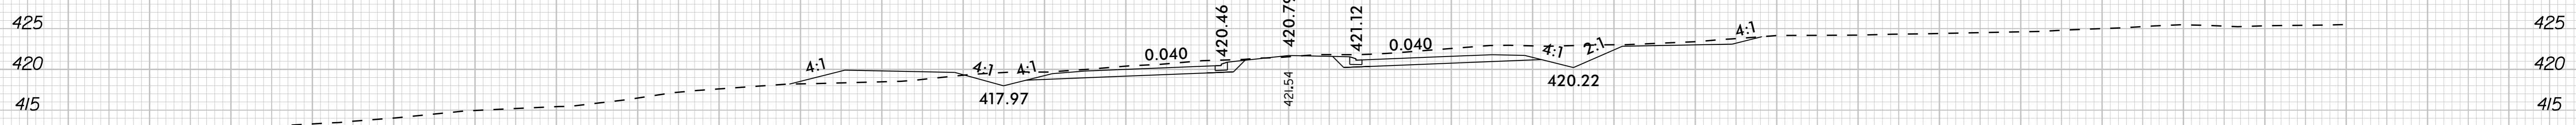


153 + 00.00

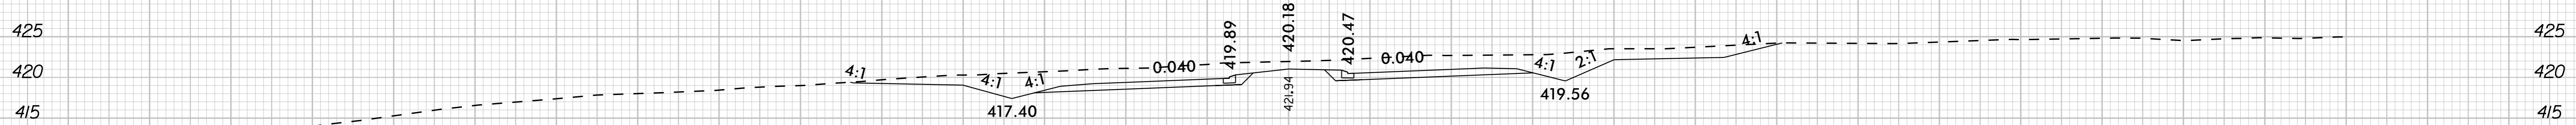

152 + 50.00

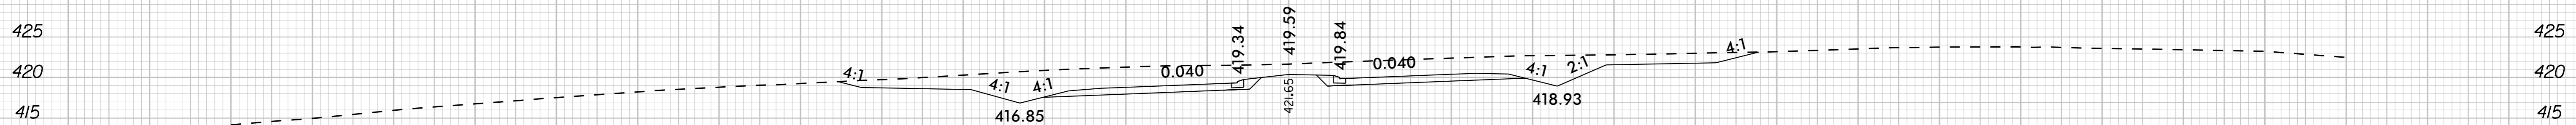






152 + 00.00

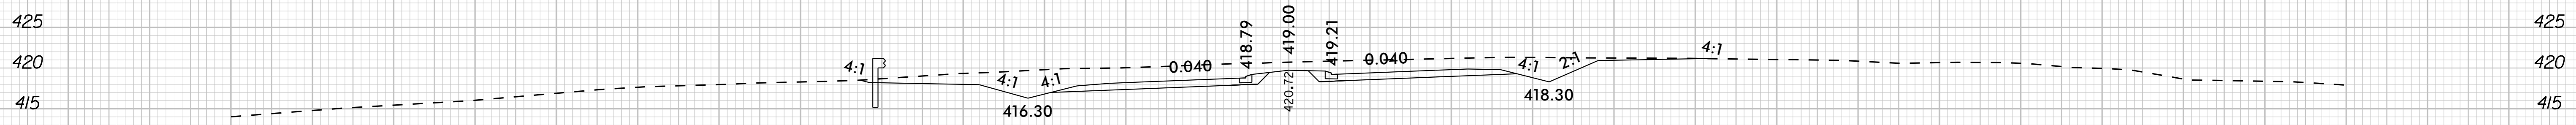

151 + 50.00

-L- CHATHAM PARK WAY







130 120 110 100 90 80 70 60 50 40 30 20 10 0 10 20 30 40 50 60 70 80 90 100 110 120 130

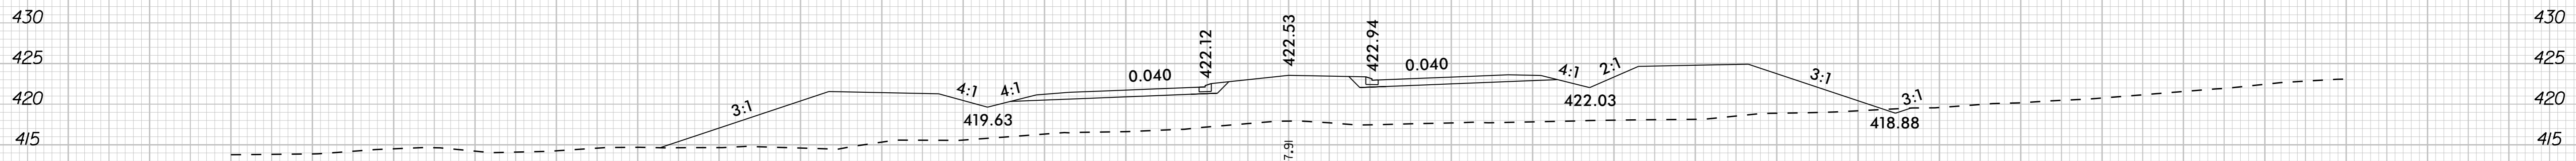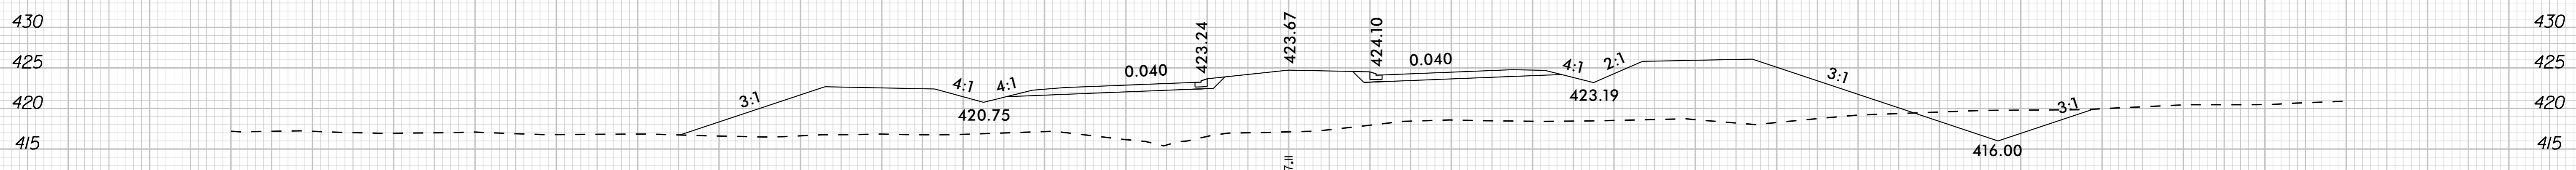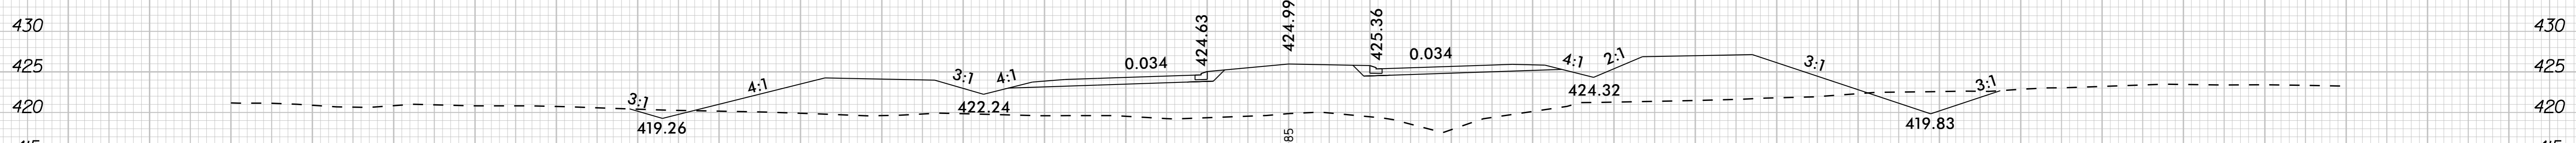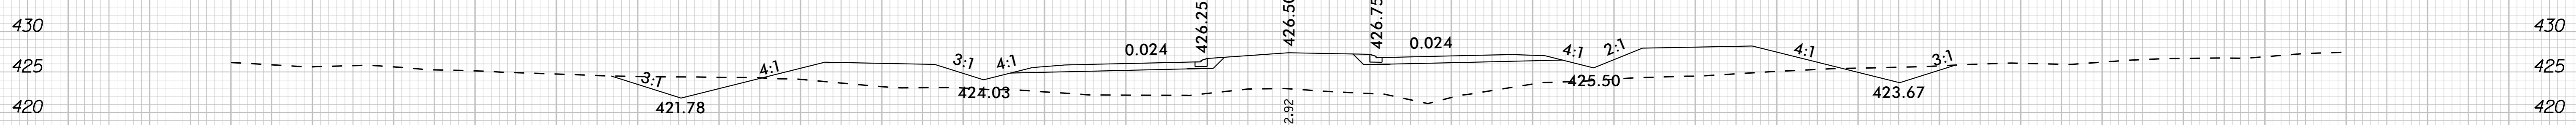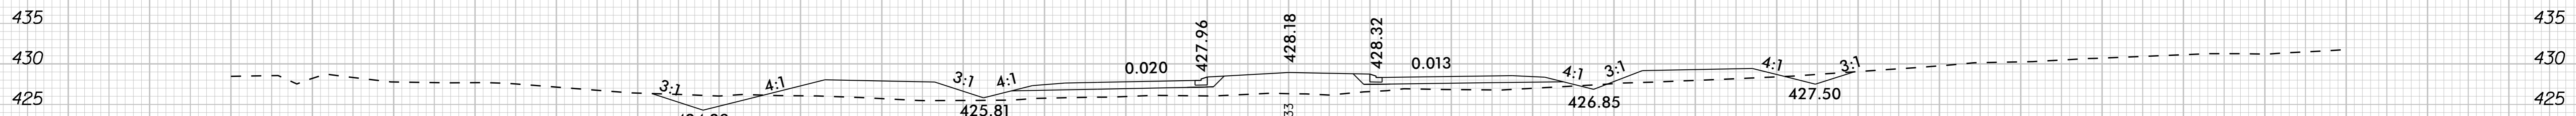

-L- CHATHAM PARK WAY





130 120 110 100 90 80 70 60 50 40 30 20 10 0 10 20 30 40 50 60 70 80 90 100 110 120 130



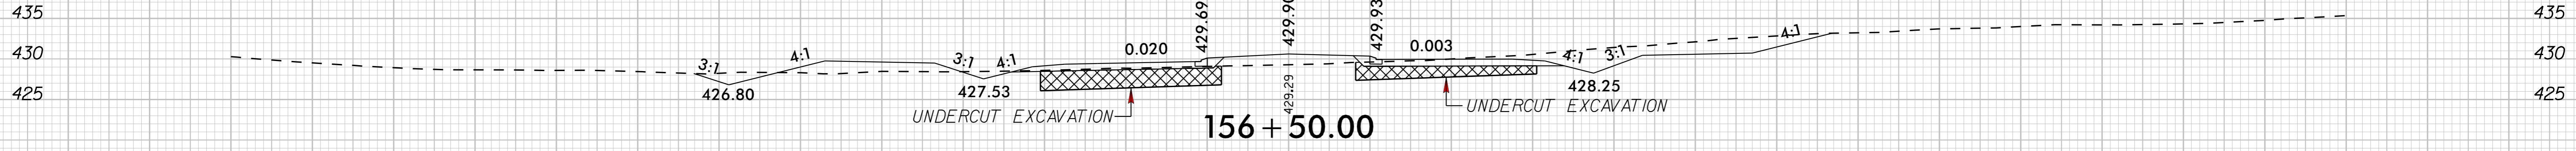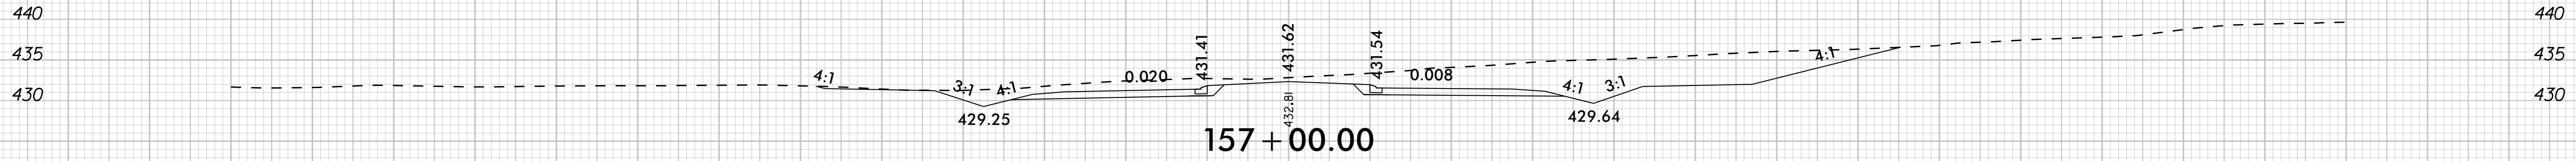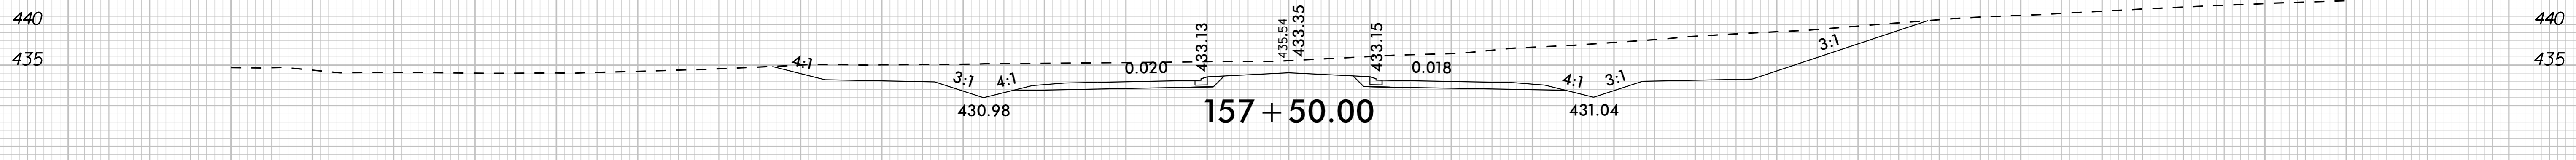
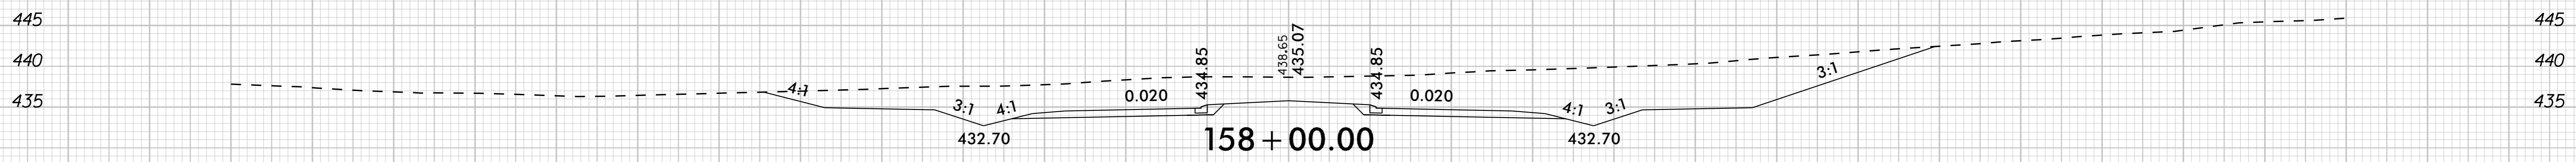
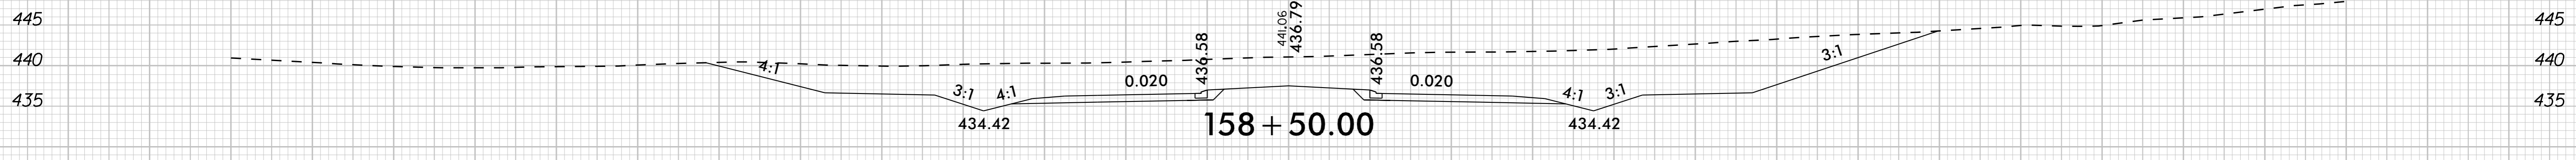
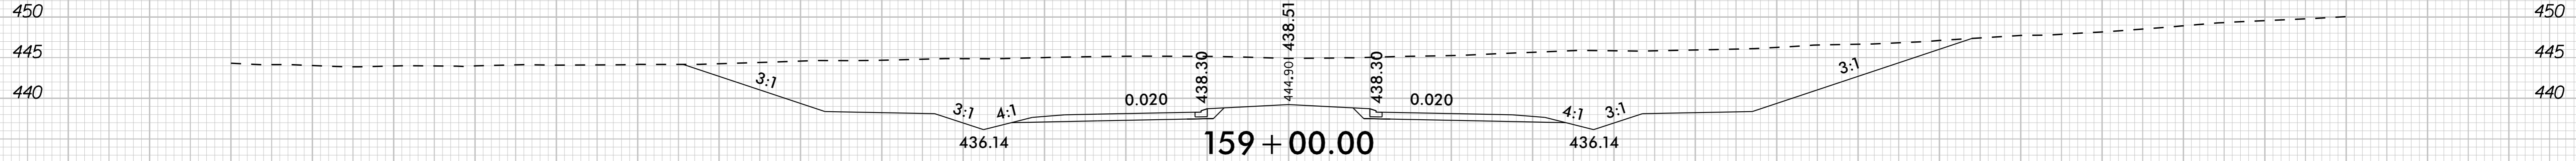


-L- CHATHAM PARK WAY



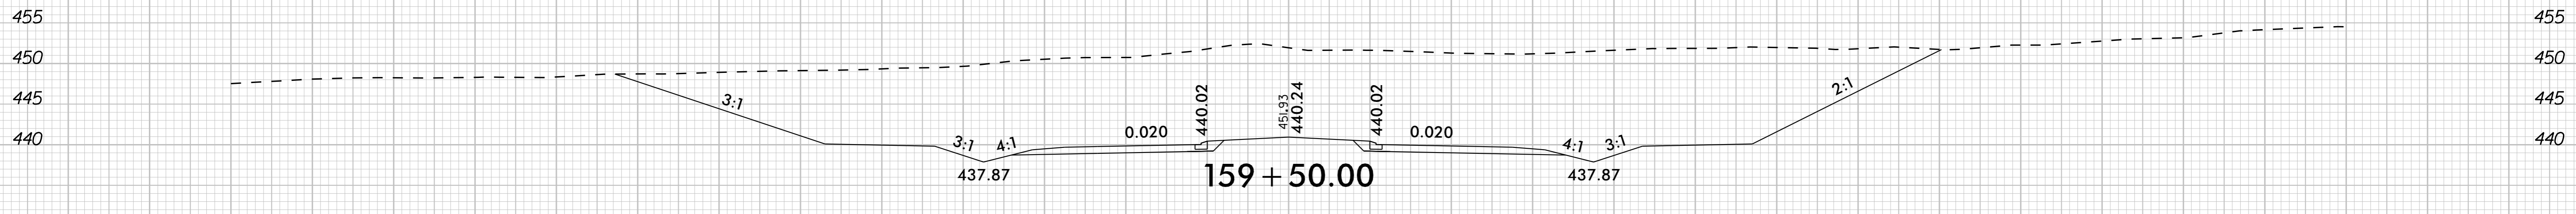
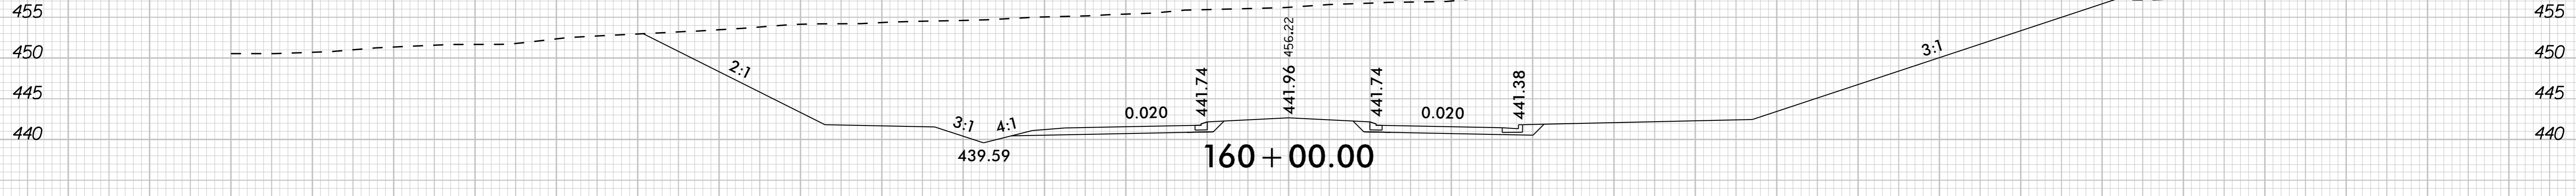
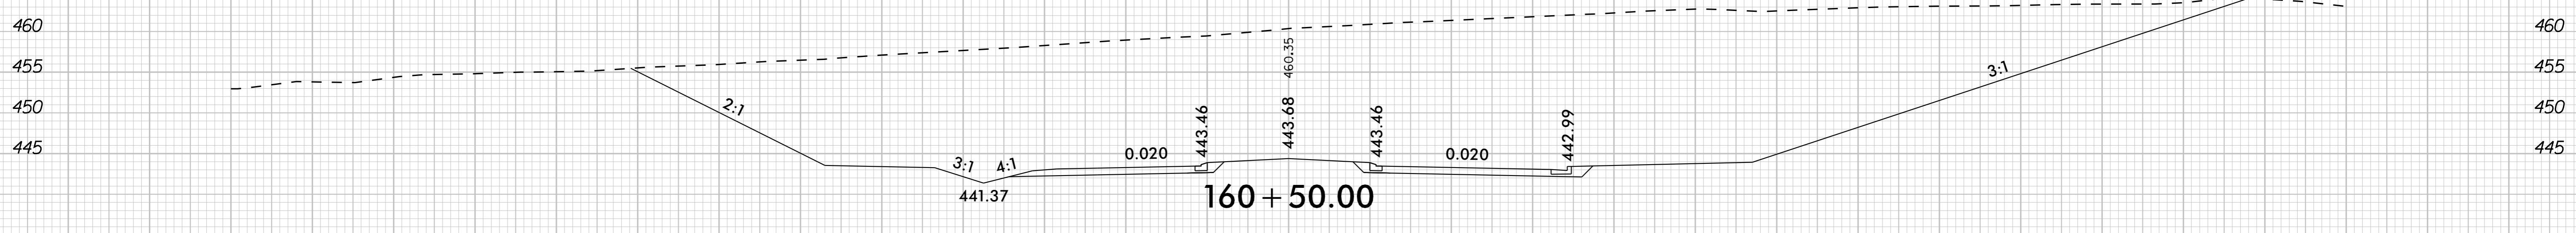
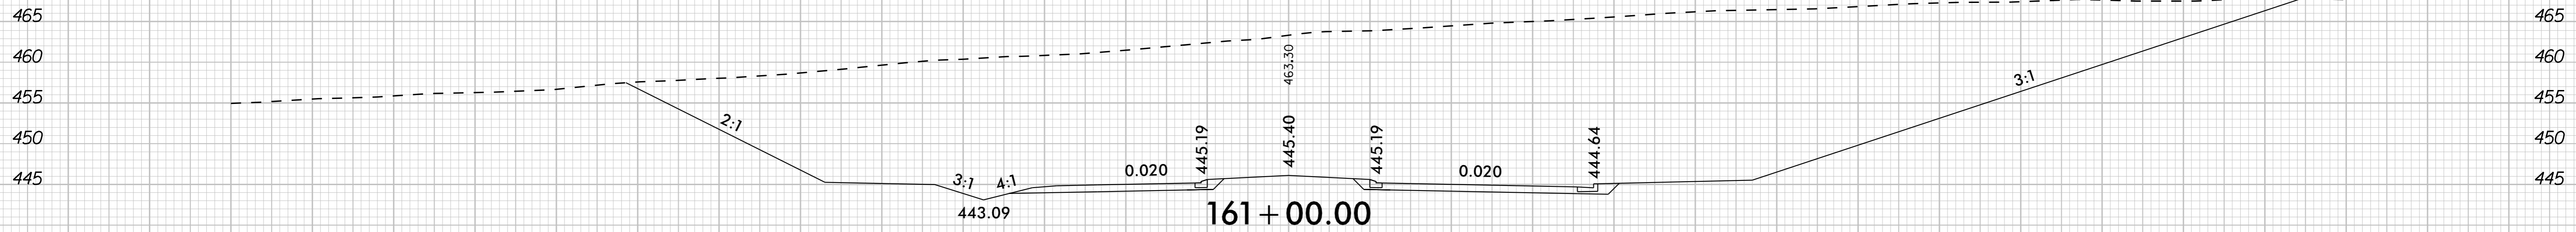


-L- CHATHAM PARK WAY

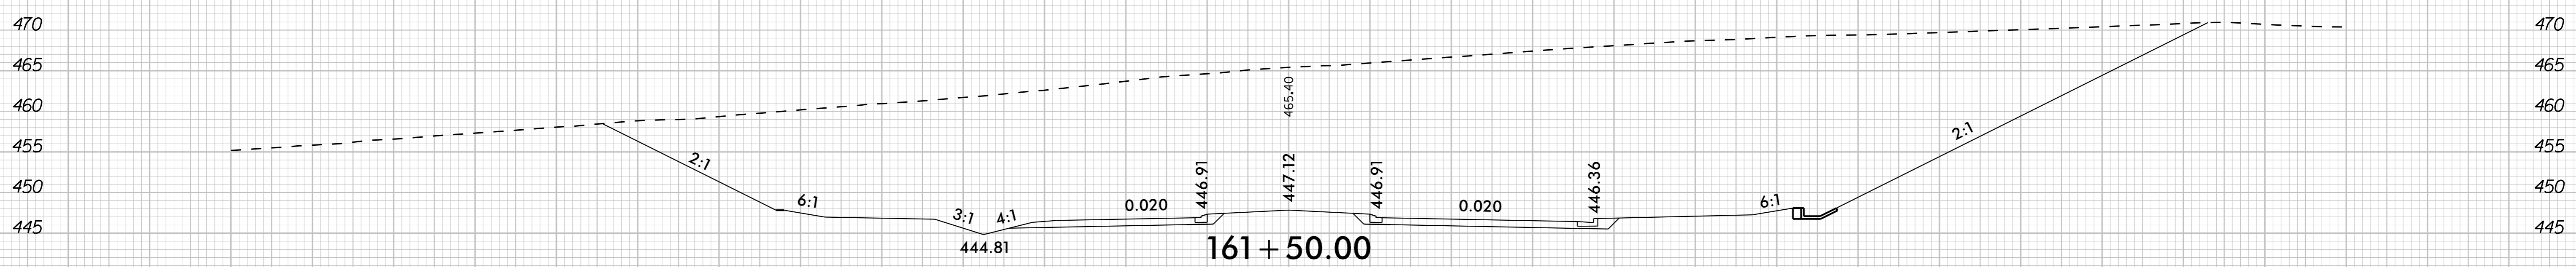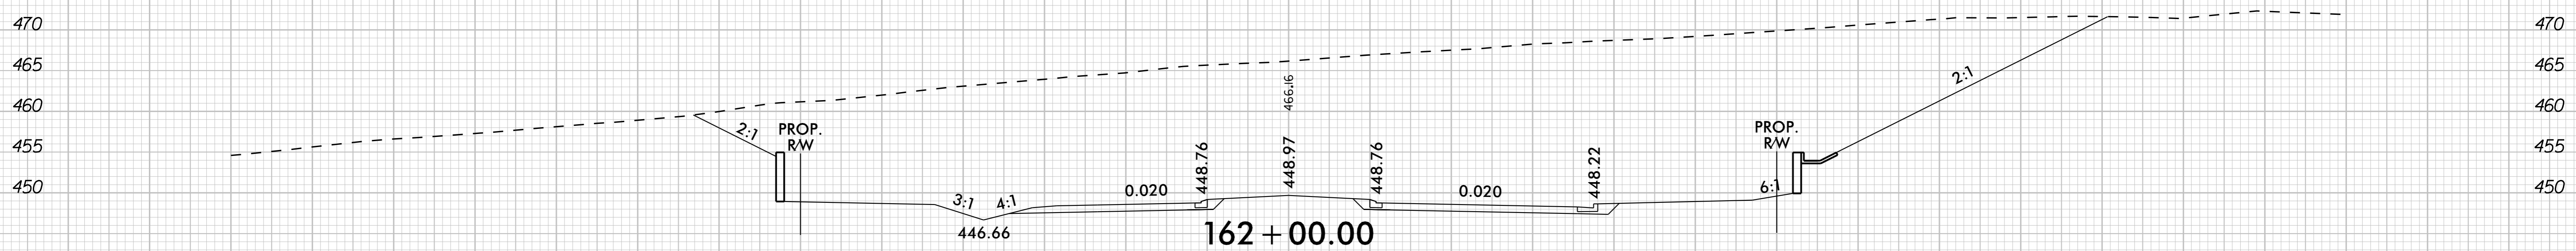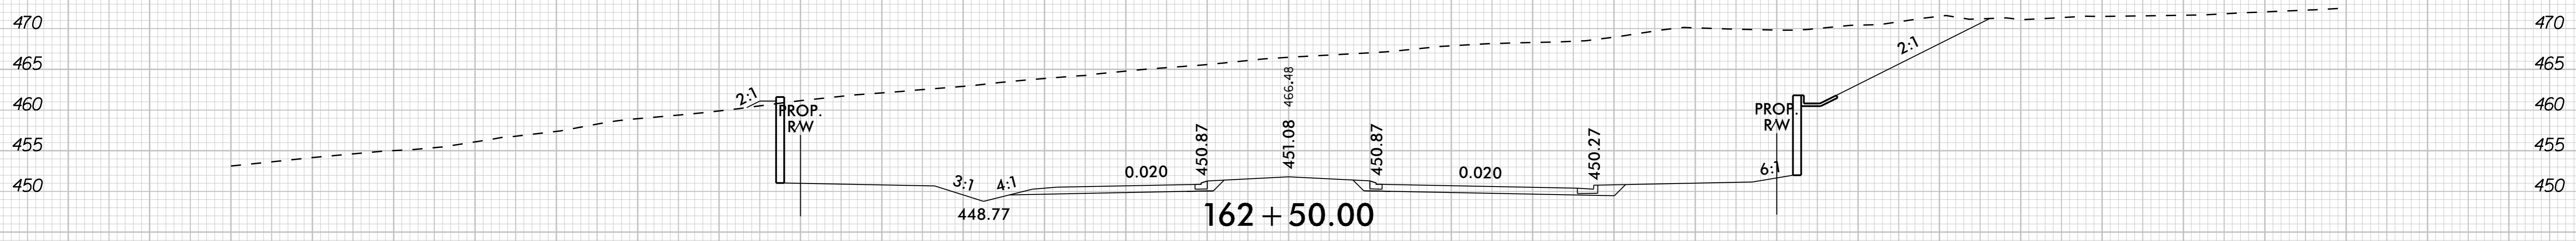
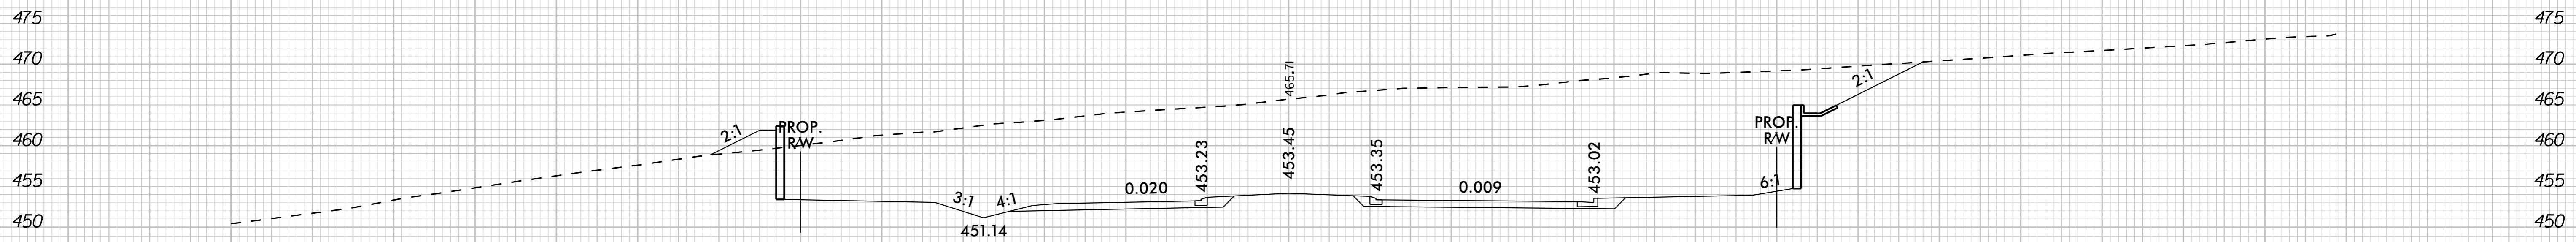


-L- CHATHAM PARK WAY





130 120 110 100 90 80 70 60 50 40 30 20 10 0 10 20 30 40 50 60 70 80 90 100 110 120 130

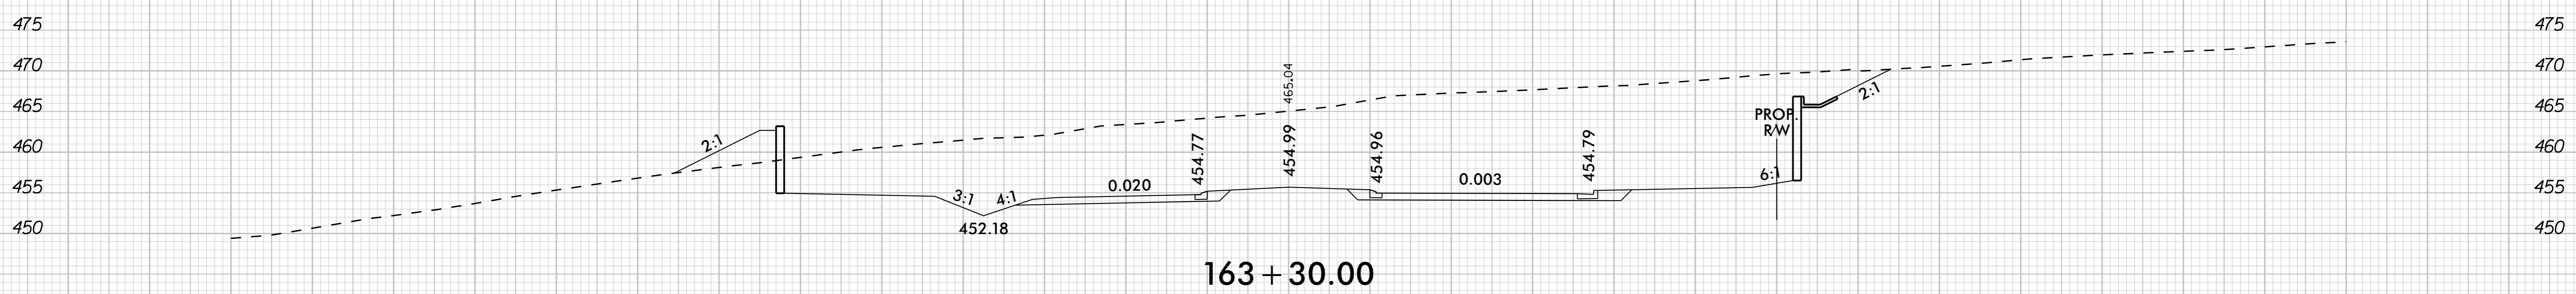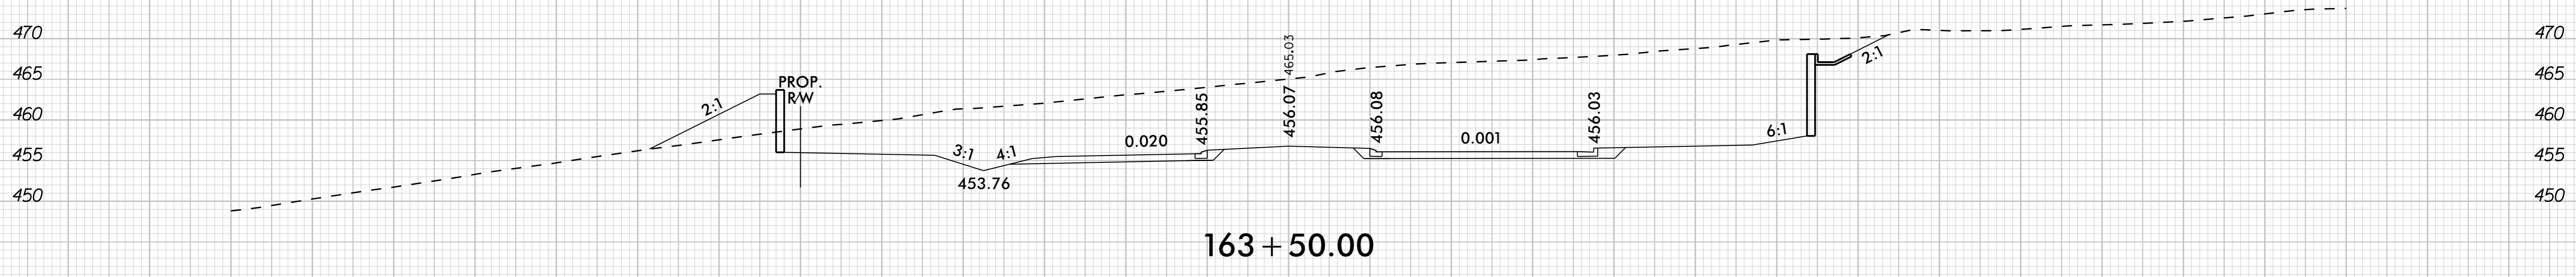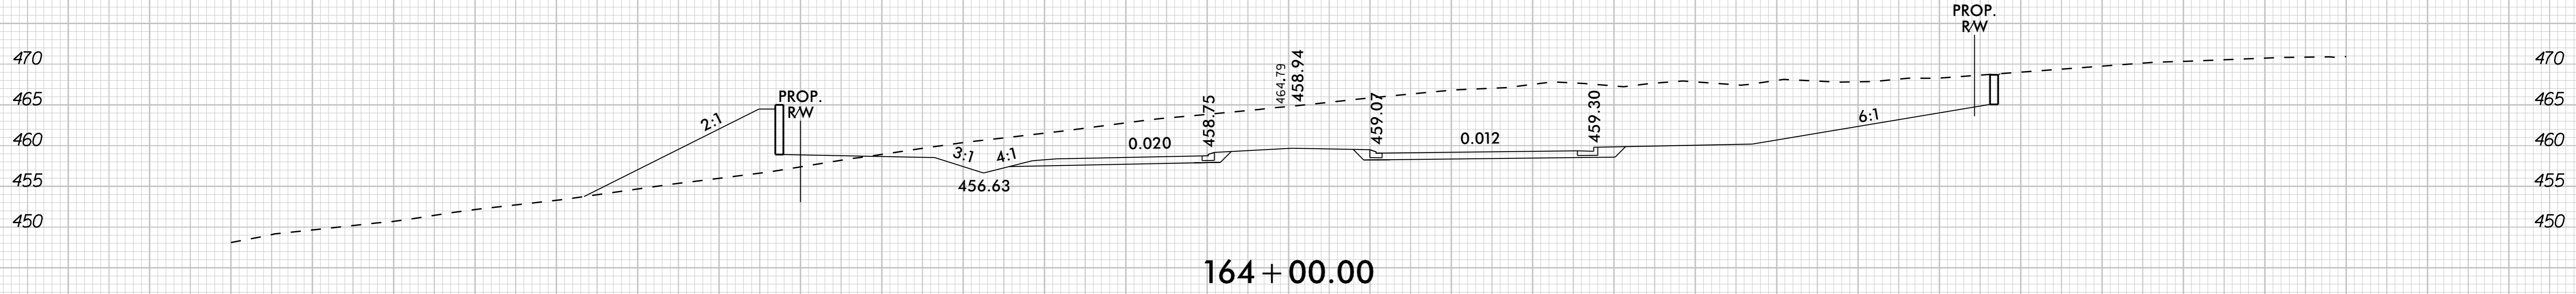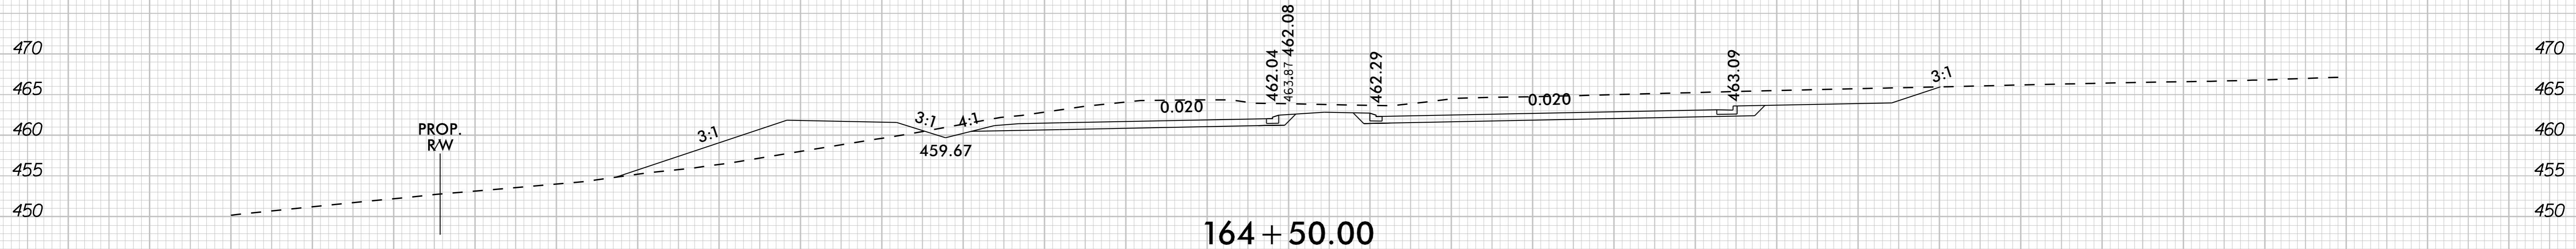






-L- CHATHAM PARK WAY

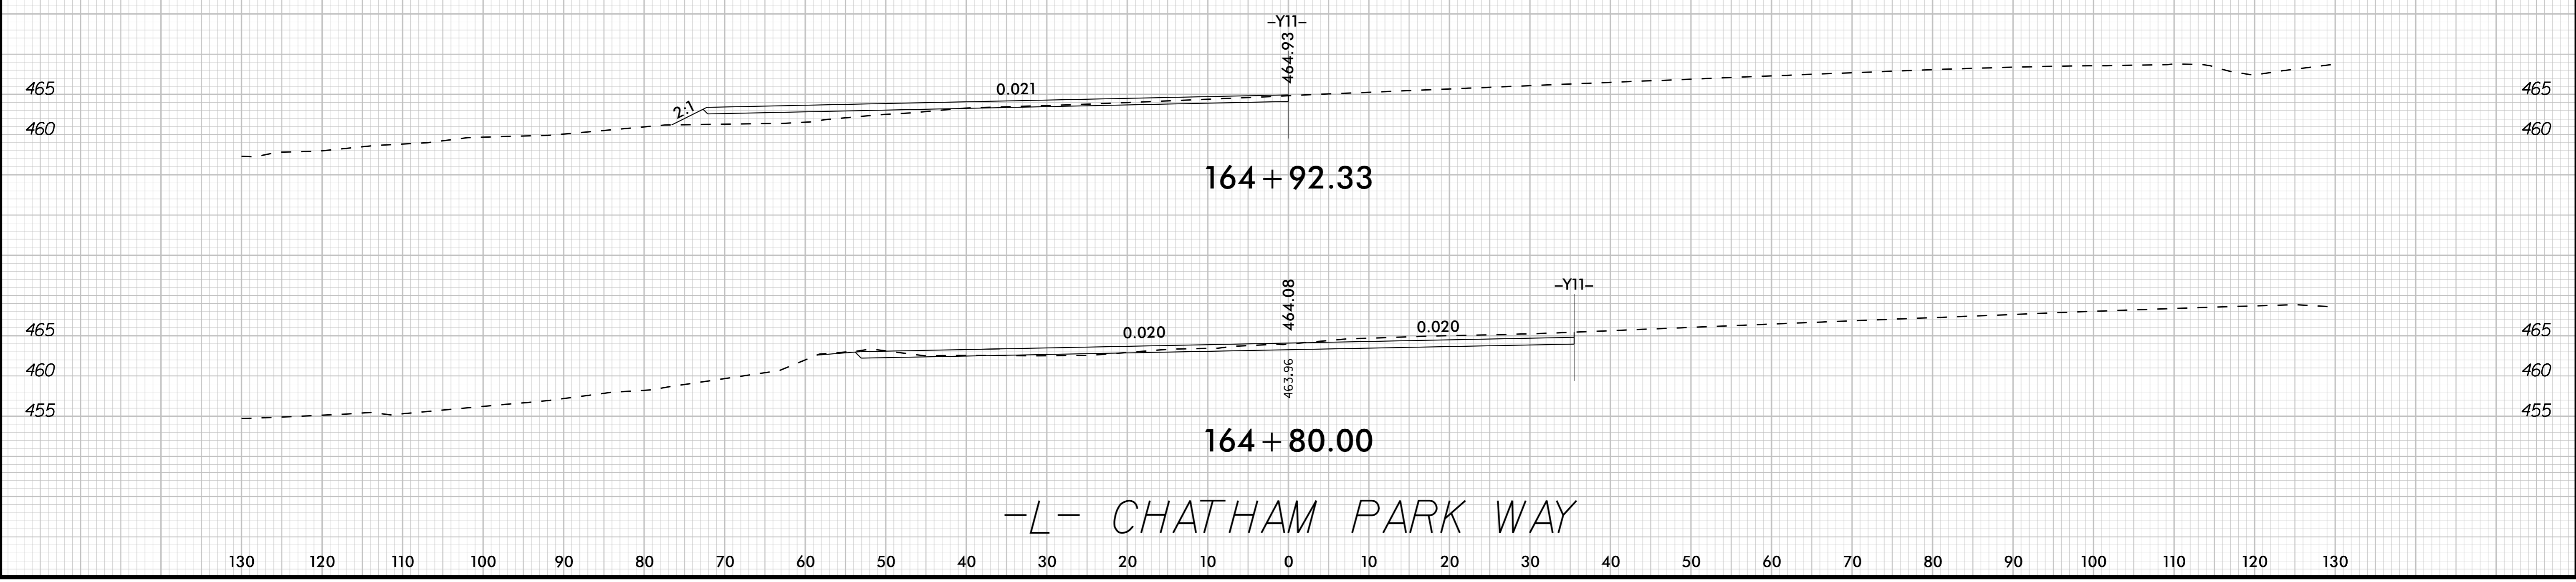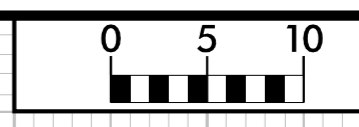










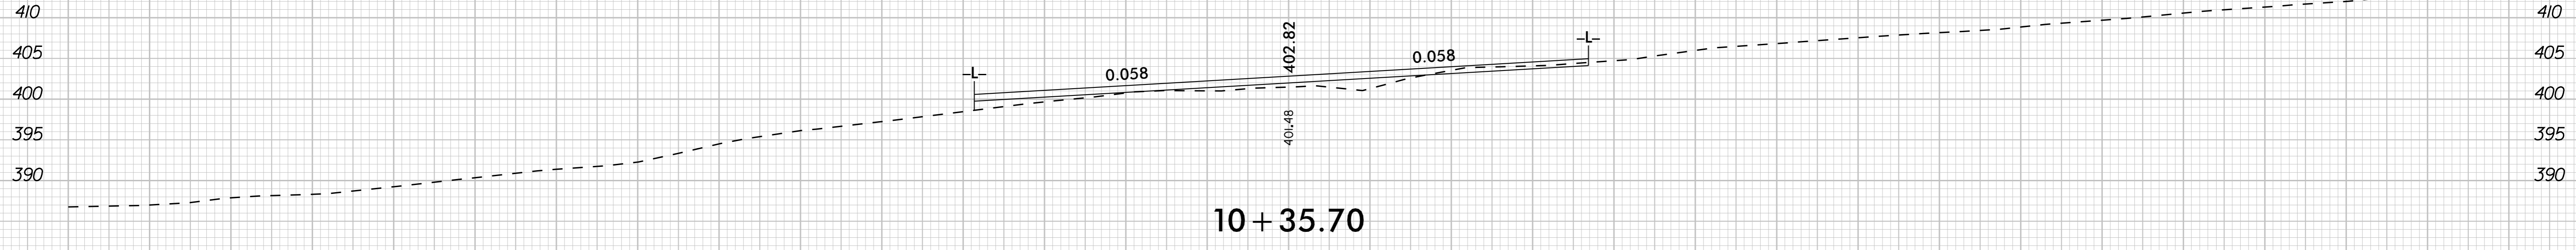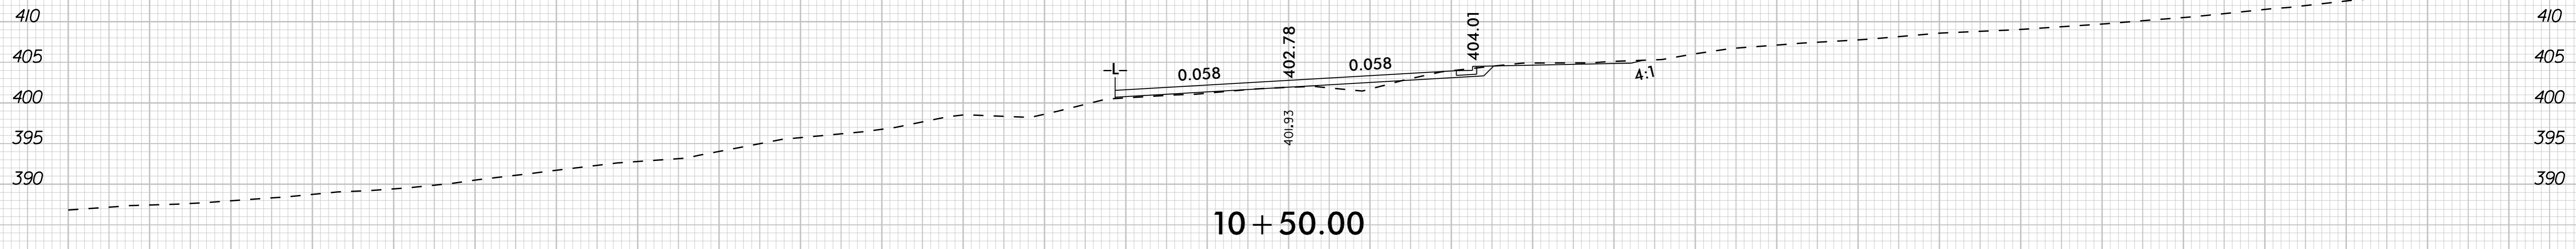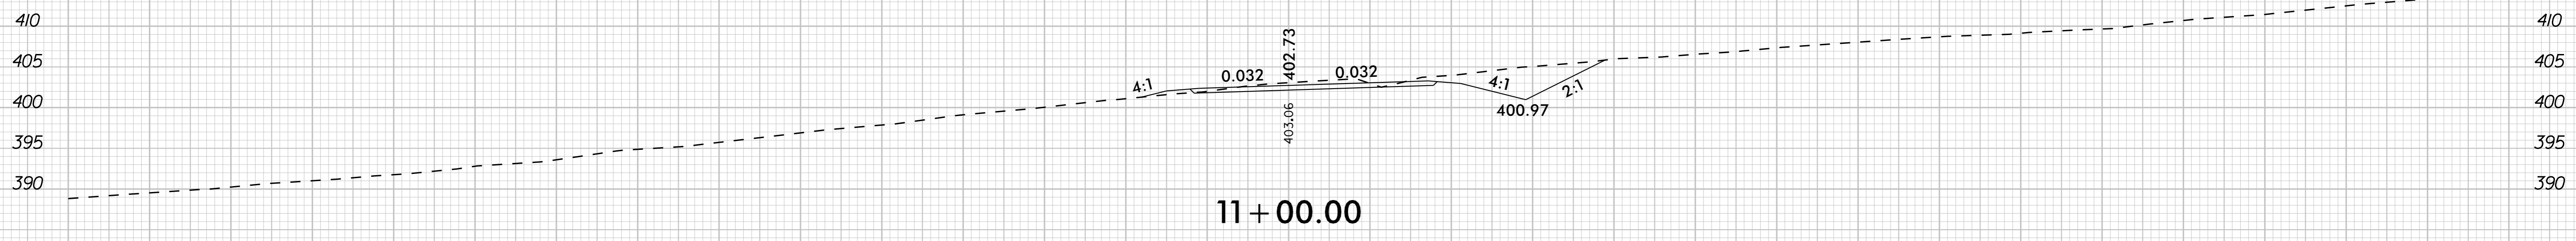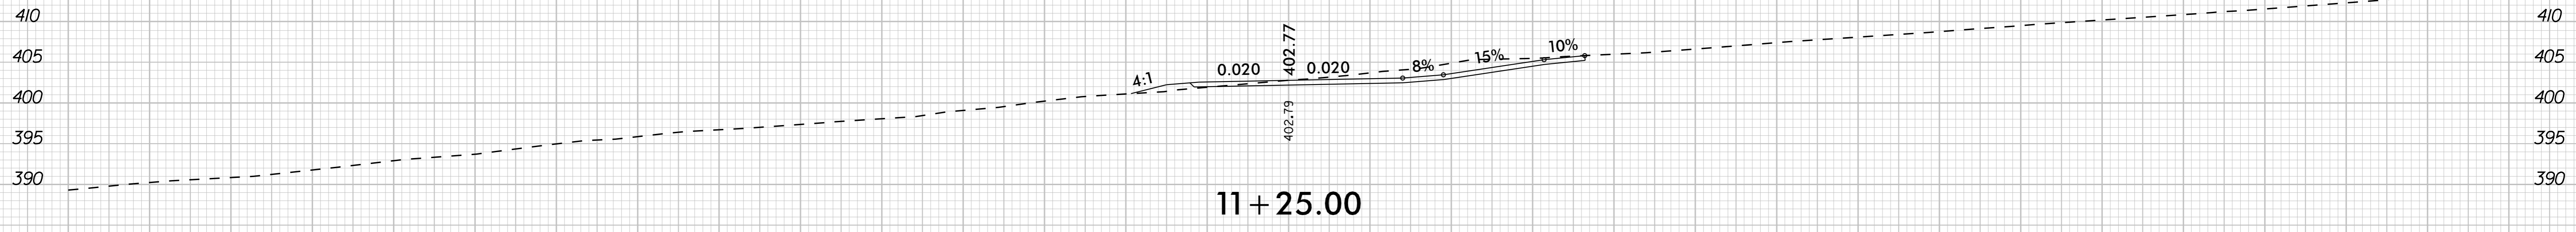

-Y9-


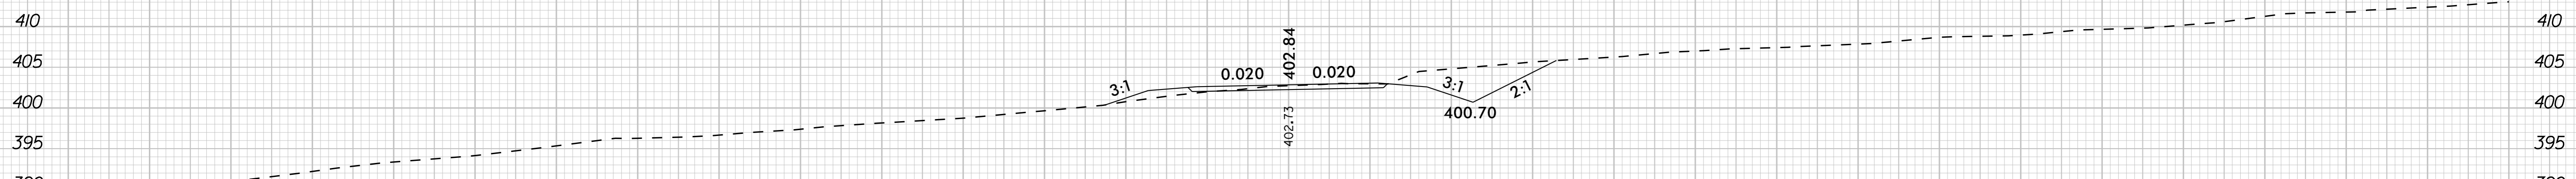
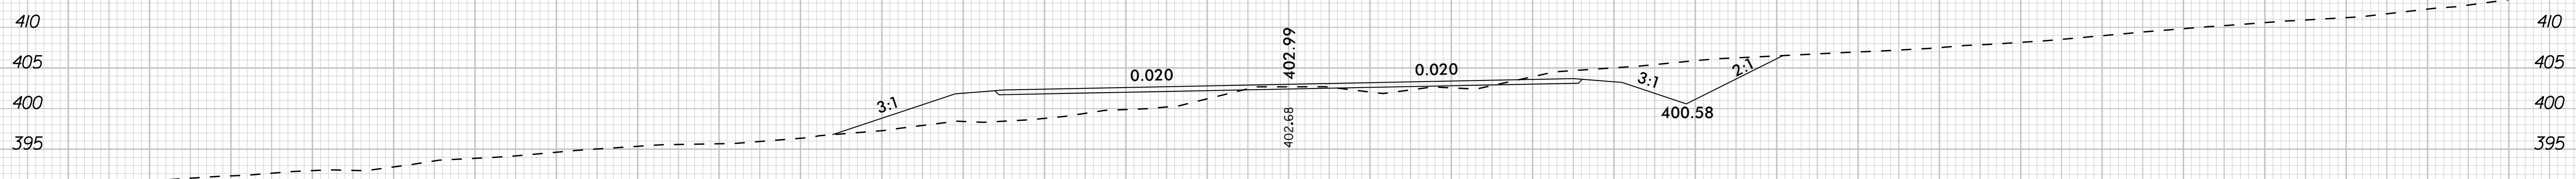
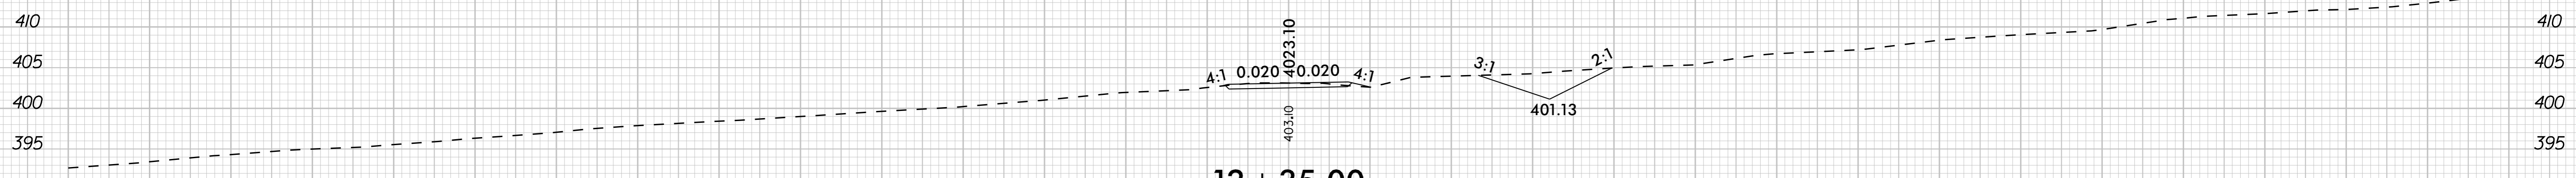
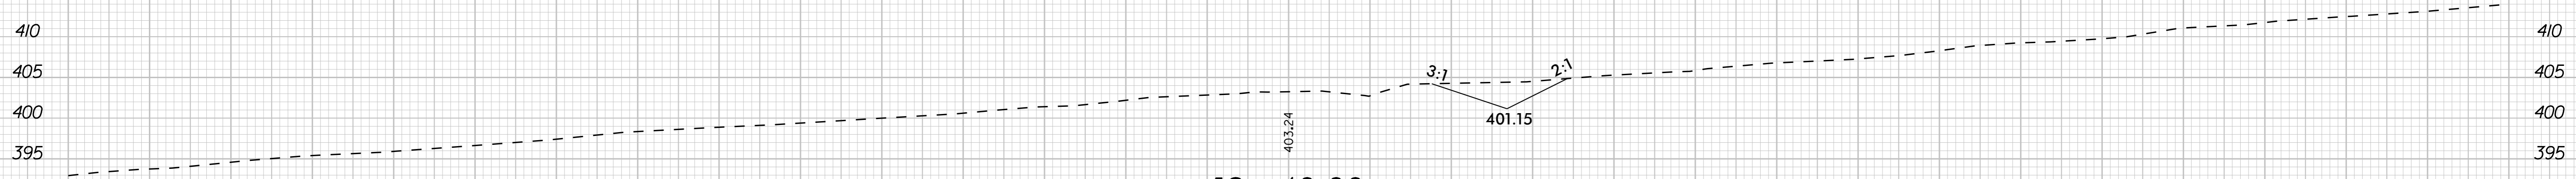
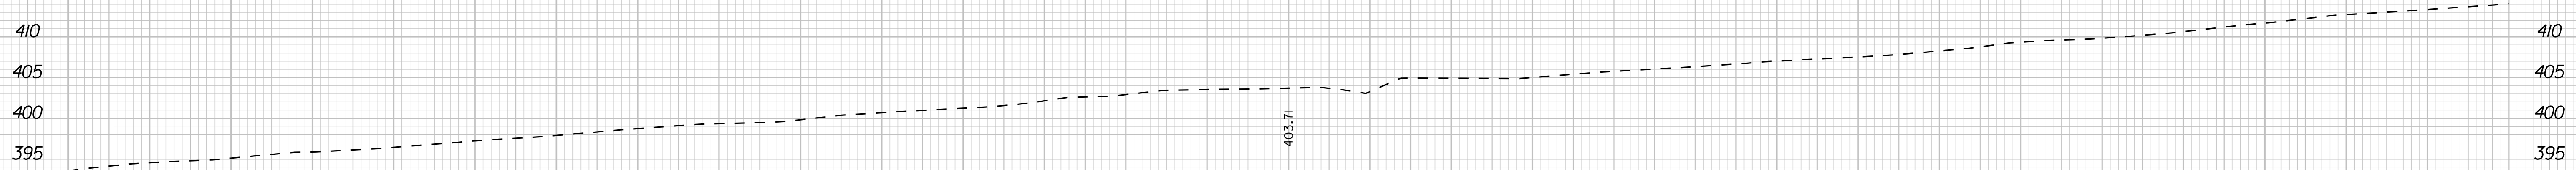


-Y9-

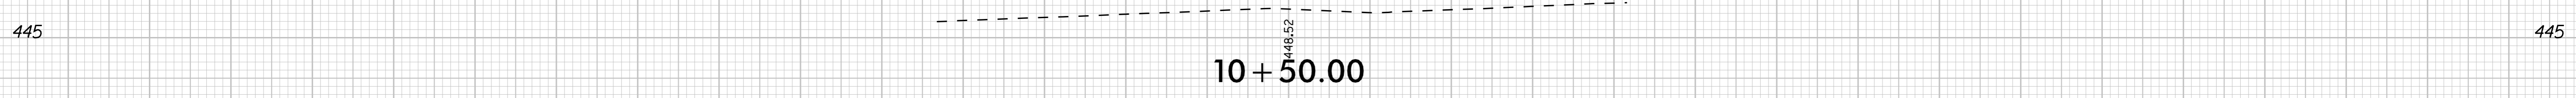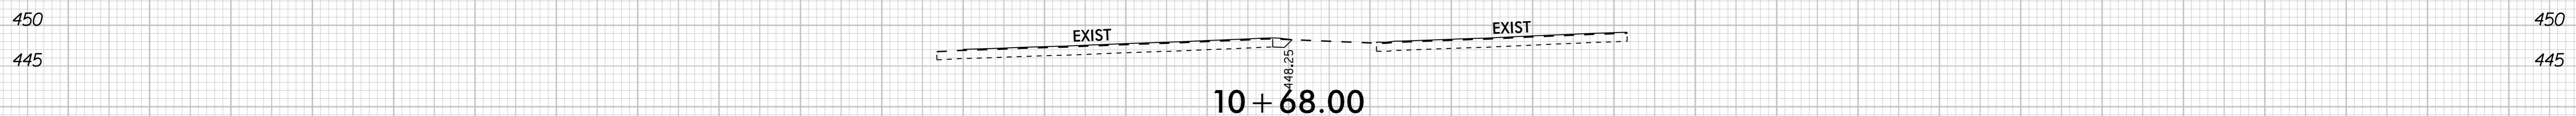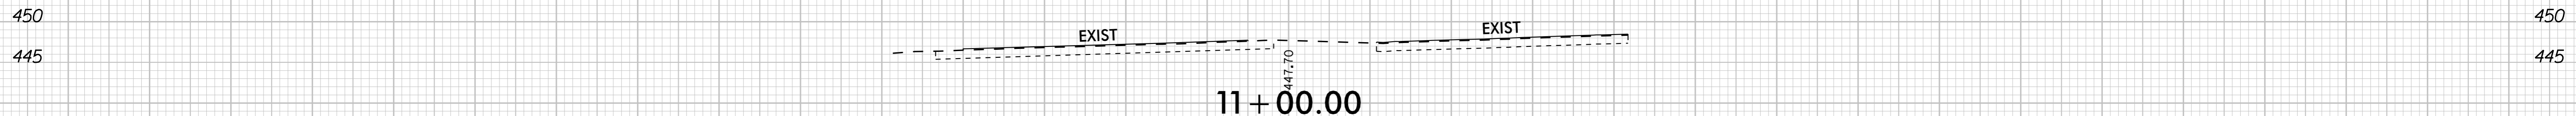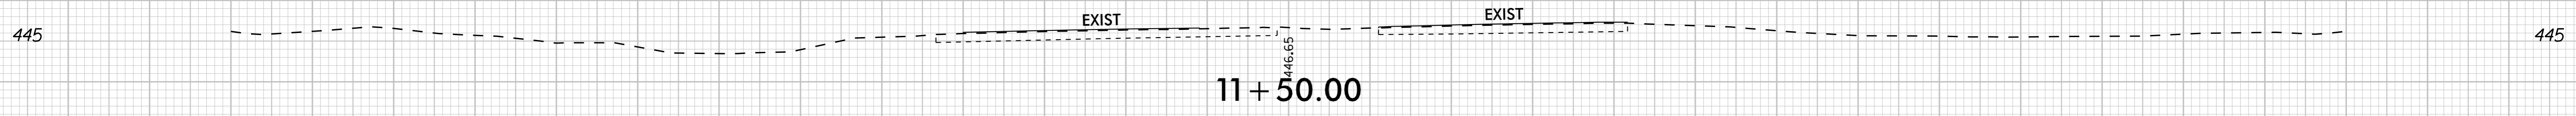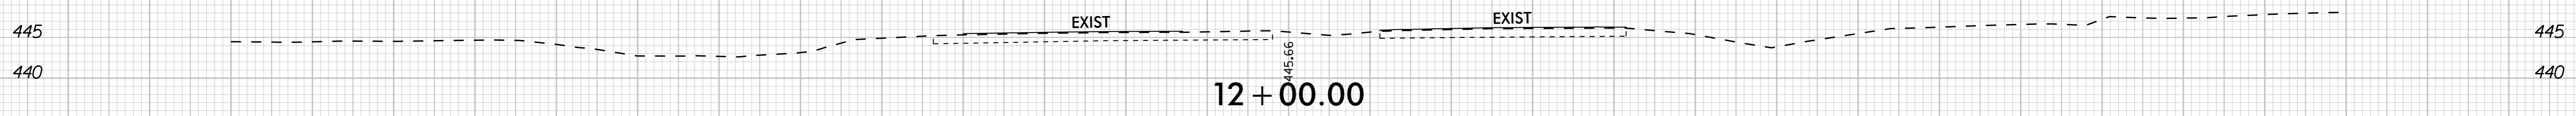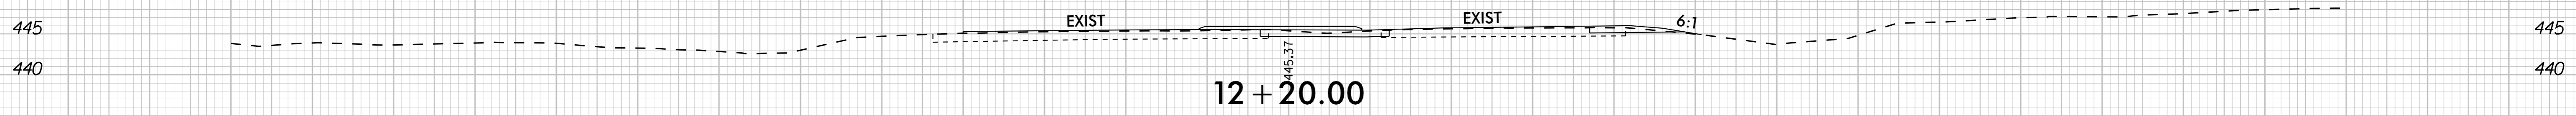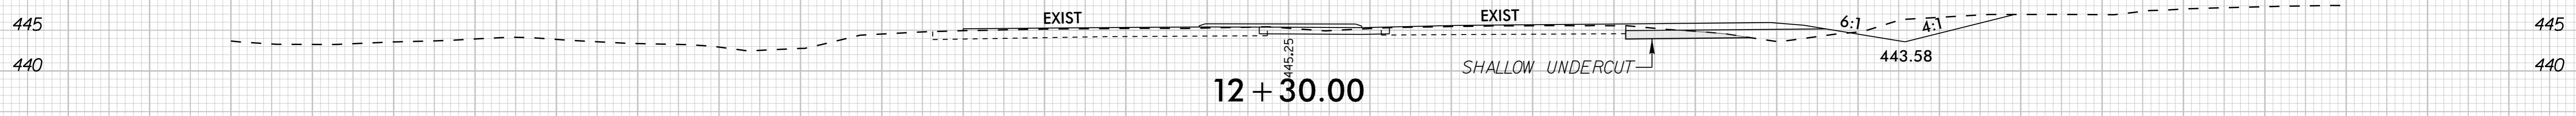

-YII- US 15-501

130 120 110 100 90 80 70 60 50 40 30 20 10 0 10 20 30 40 50 60 70 80 90 100 110 120 130

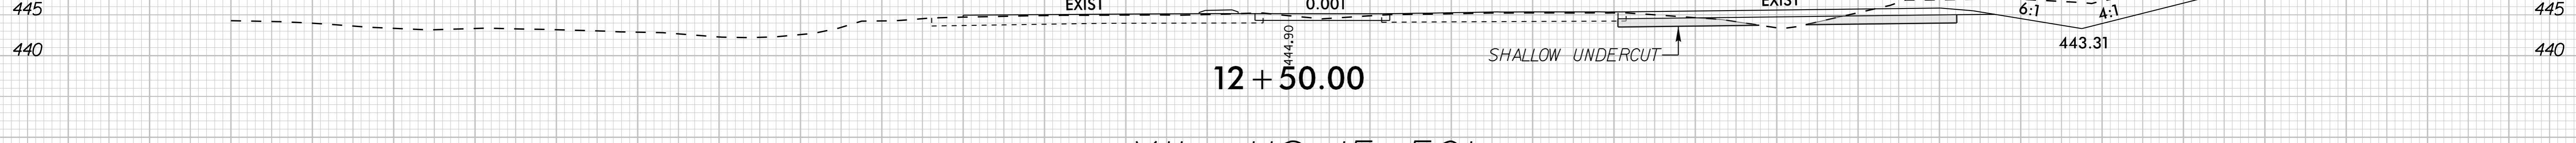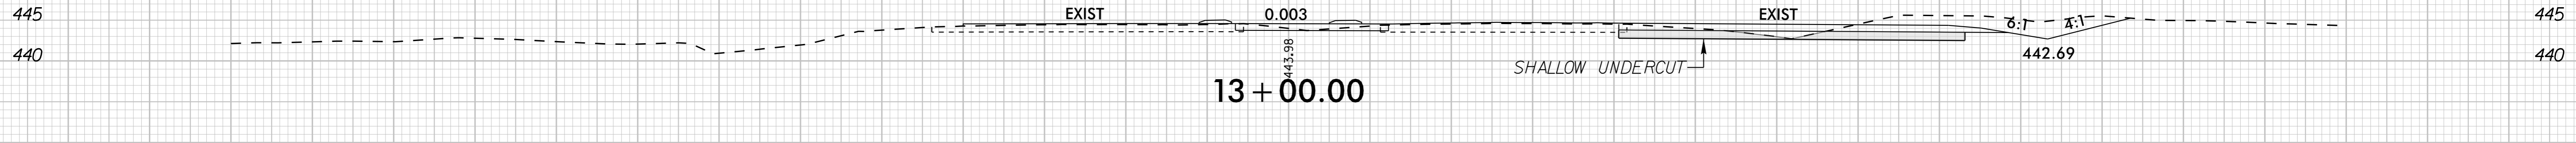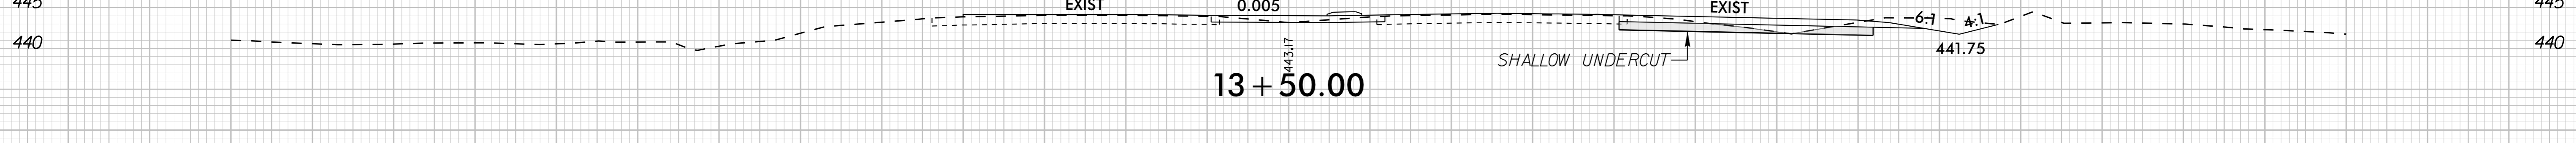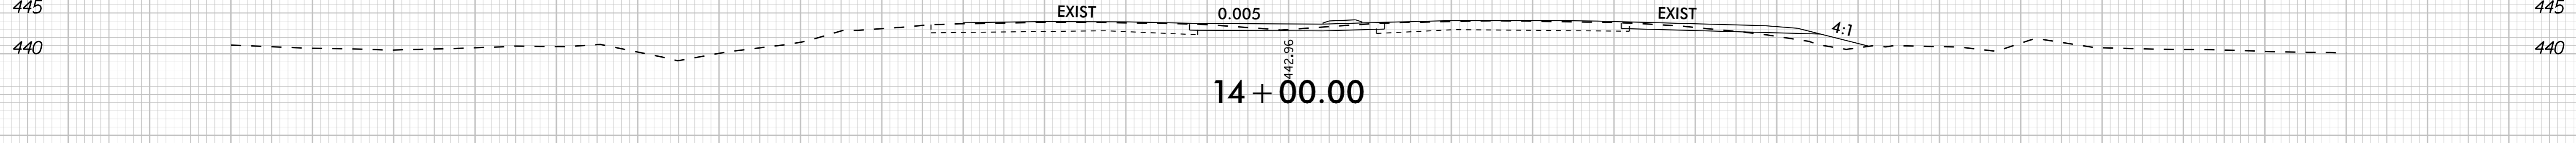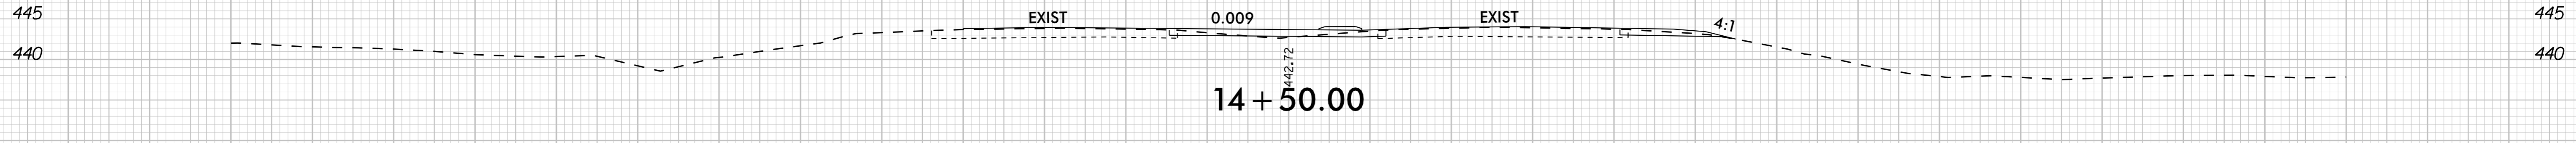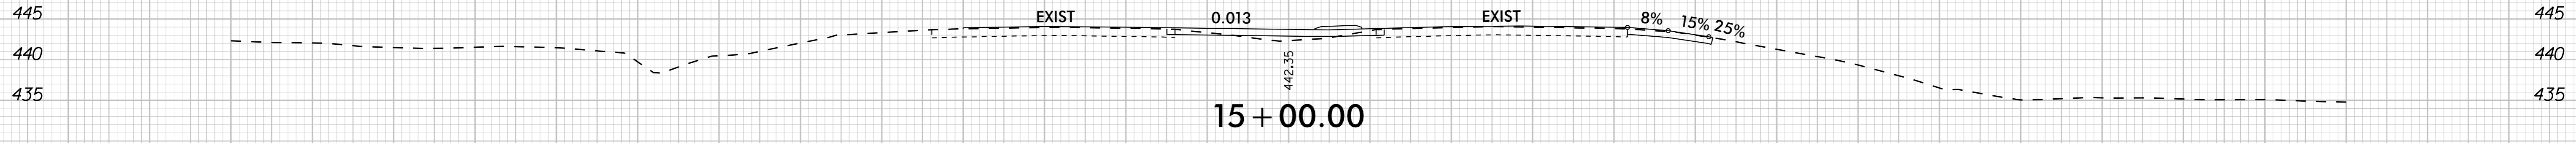

-YII- US 15-501

