

**TIP PROJECT: B-5845**


T.I.P. NO.	SHEET NO.
<b>B-5845</b>	<b>UC-1</b>

STATE OF NORTH CAROLINA  
DIVISION OF HIGHWAYS



**UTILITY CONSTRUCTION PLANS  
CLEVELAND COUNTY**

**LOCATION: BRIDGE 220025 OVER BUFFALO CREEK ON SR 2033 (OAK GROVE RD)**


**TYPE OF WORK: WATER MAIN RELOCATION**

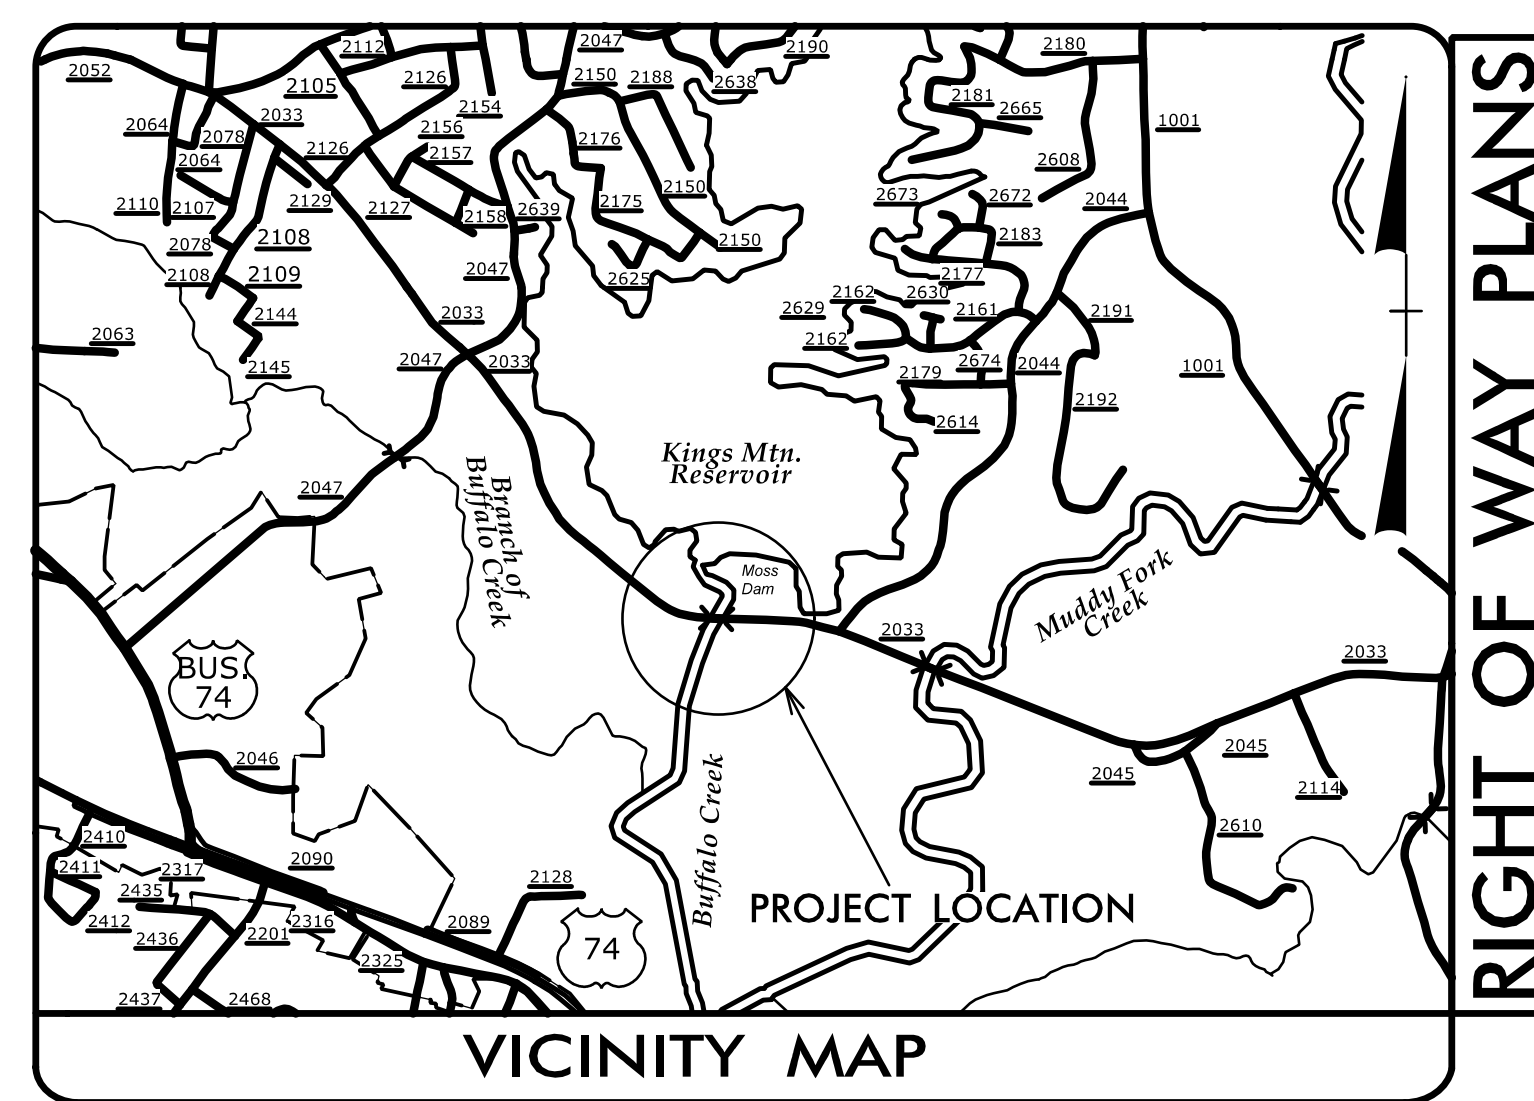

RIGHT OF WAY PLANS

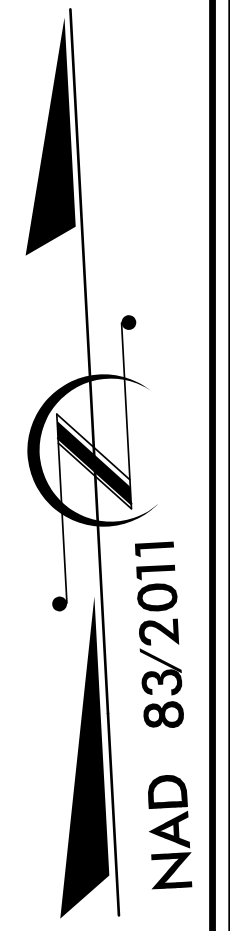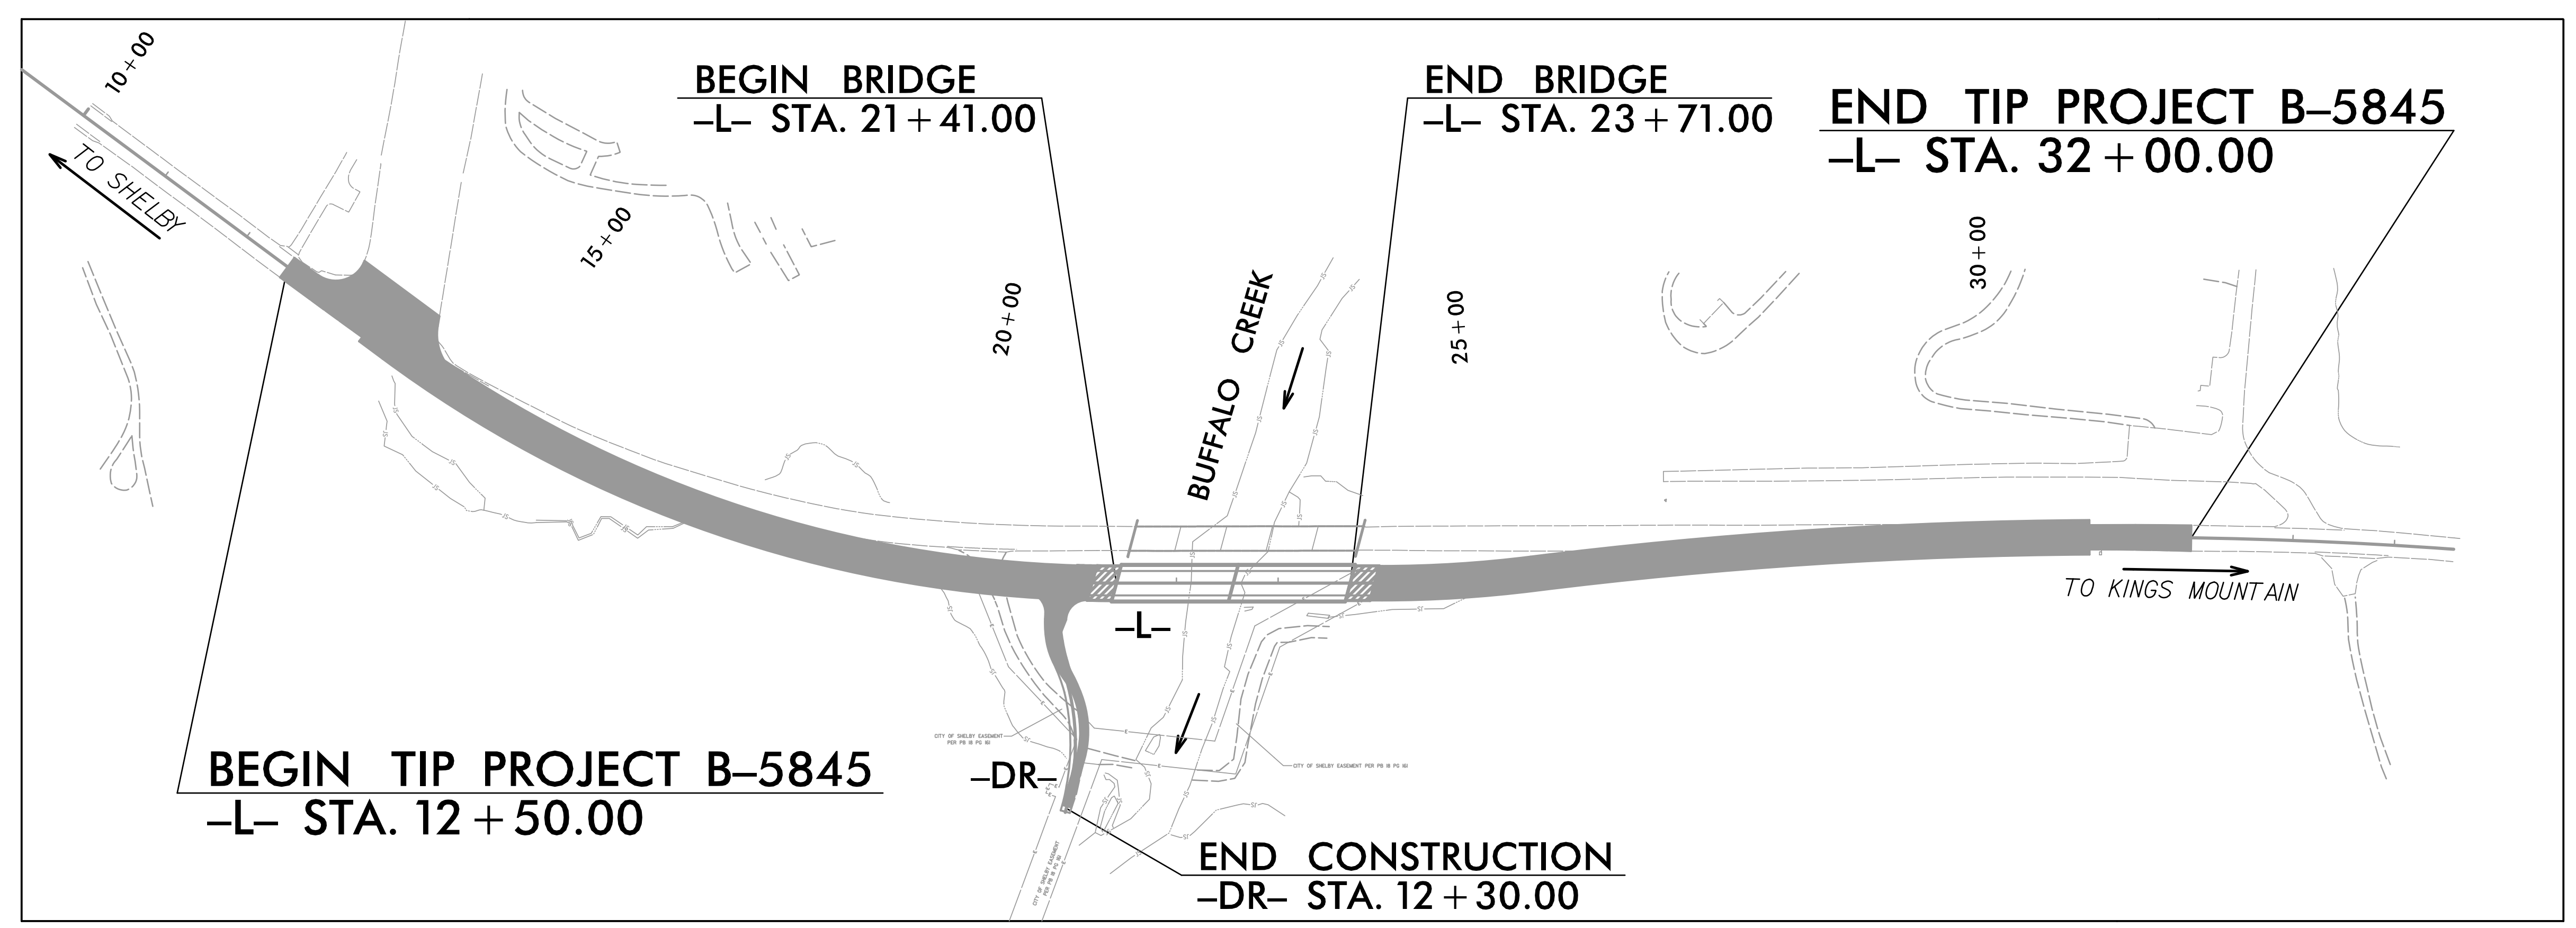

DOCUMENT NOT CONSIDERED FINAL  
UNTIL ALL SIGNATURES ARE COMPLETED

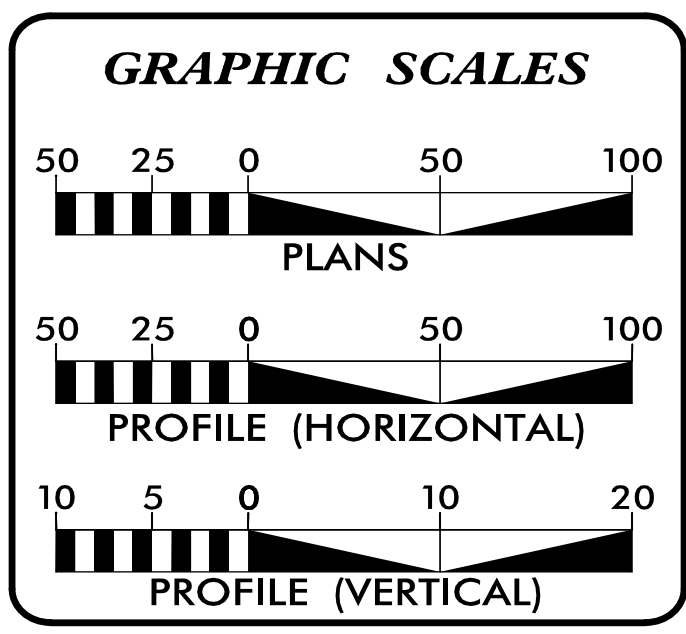

**INDEX OF SHEETS**

SHEET NO.:	DESCRIPTION:
UC-1	TITLE SHEET
UC-2	UTILITY SYMBOLOGY
UC-3	NOTES
UC-3A	DETAILS
UC-4 - 6	UTILITY CONSTRUCTION SHEETS

**WATER AND SEWER OWNERS ON PROJECT**

(A) WATER - CLEVELAND COUNTY WATER

PREPARED IN THE OFFICE OF

**TGS ENGINEERS**  
201 W. MARION ST., SUITE 200  
SHELBY, NC 28150  
PH (704) 476-0003  
CORP. LICENSE NO.: C-0275

**B. CHAD HOUSER PE** UTILITY ENGINEER  
**JIMMY TERRY, PE** PROJECT MANAGER

SEAL

11/10/2023

HIGHWAY DIVISION 12  
1710 E. Marion St.  
Shelby, NC 28151

**JOSH WHITE** DIVISION PROJECT ENGINEER  
**WARREN ANDERSON** DIVISION UTILITY COORDINATOR  
**RODNEY GANTT** DIVISION CONSTR. ENGINEER