

05/08/99

TIP PROJECT: B-5845

15-OCT-2023 19:54 C:\UBO_FILES\2023\B-5845\UBOs\Utilities\Engineering\UBO\Proj\B-5845_ut_tsh_u001.psh.dgn \$\$\$USERNAME\$\$\$

STATE OF NORTH CAROLINA DIVISION OF HIGHWAYS





T.I.P. NO.	SHEET NO.
B-5845	UO-1

NOTE:
 ALL UTILITY WORK SHOWN ON THIS SHEET WILL BE DONE BY OTHERS.
 NO PAYMENT WILL BE MADE TO THE CONTRACTOR FOR UTILITY WORK SHOWN ON THIS SHEET.

UTILITIES BY OTHERS PLANS CLEVELAND COUNTY

LOCATION: BRIDGE #220025 ON SR 2033 (OAK GROVE RD.) OVER BUFFALO CREEK

TYPE OF WORK: DISTRUBUTION POWER, COMMUNICATIONS, CATV & GAS

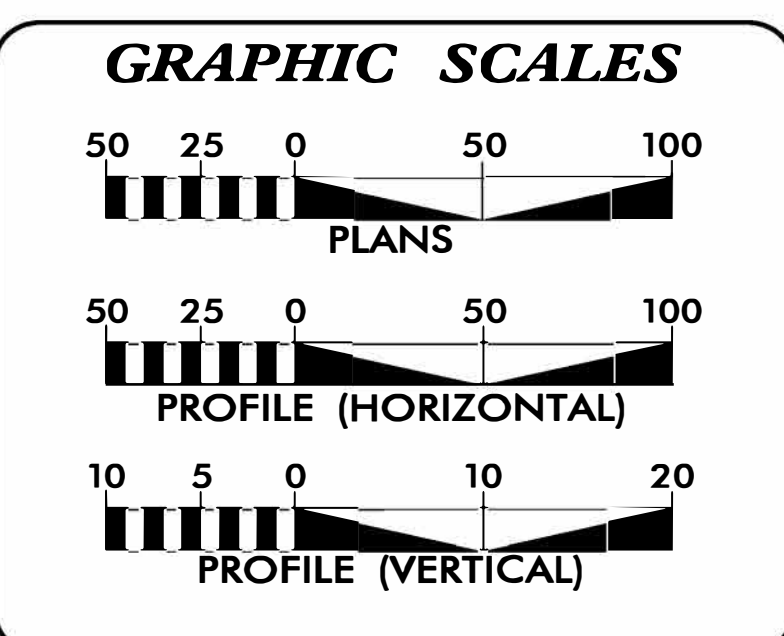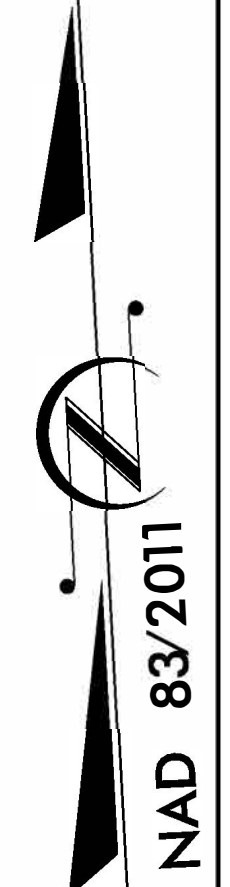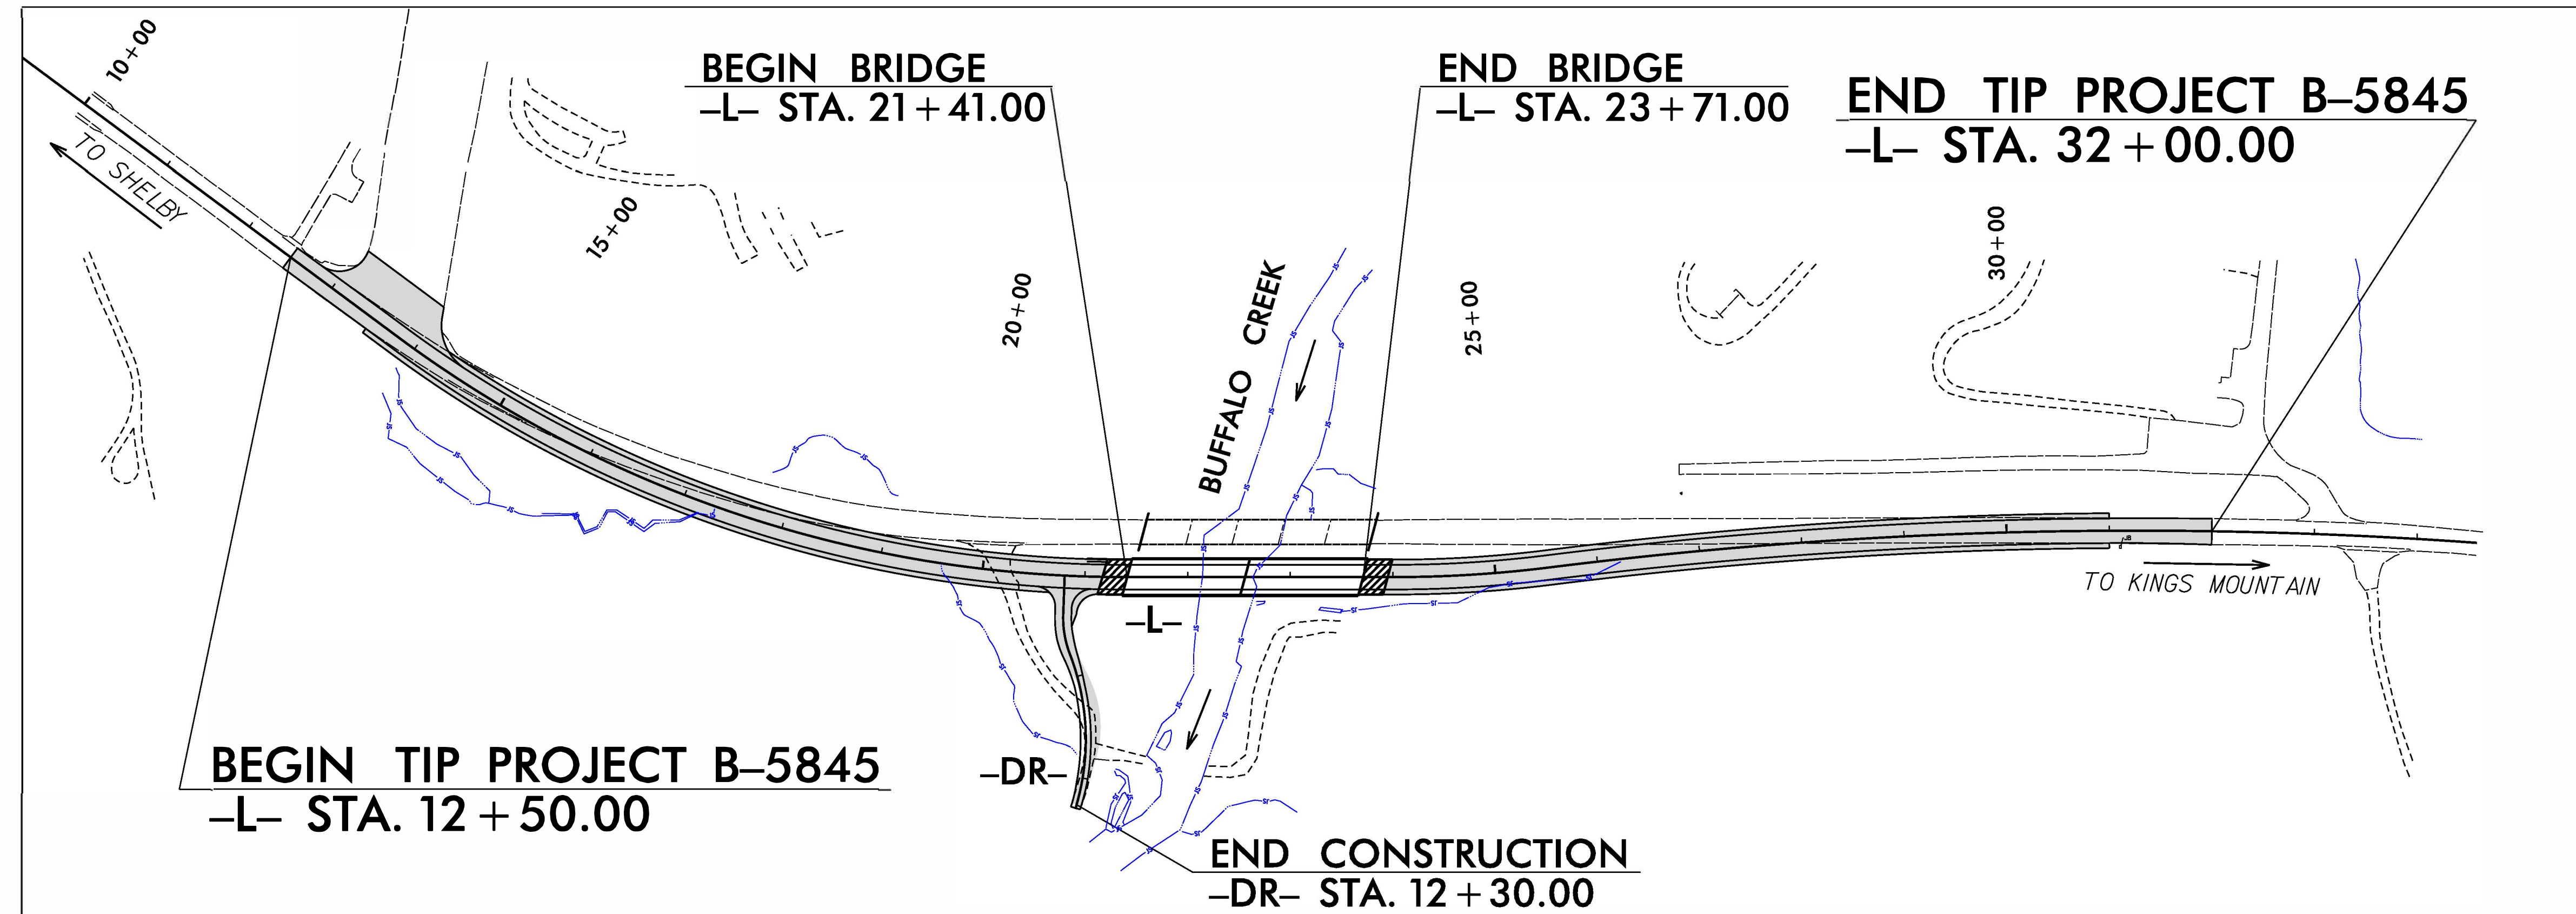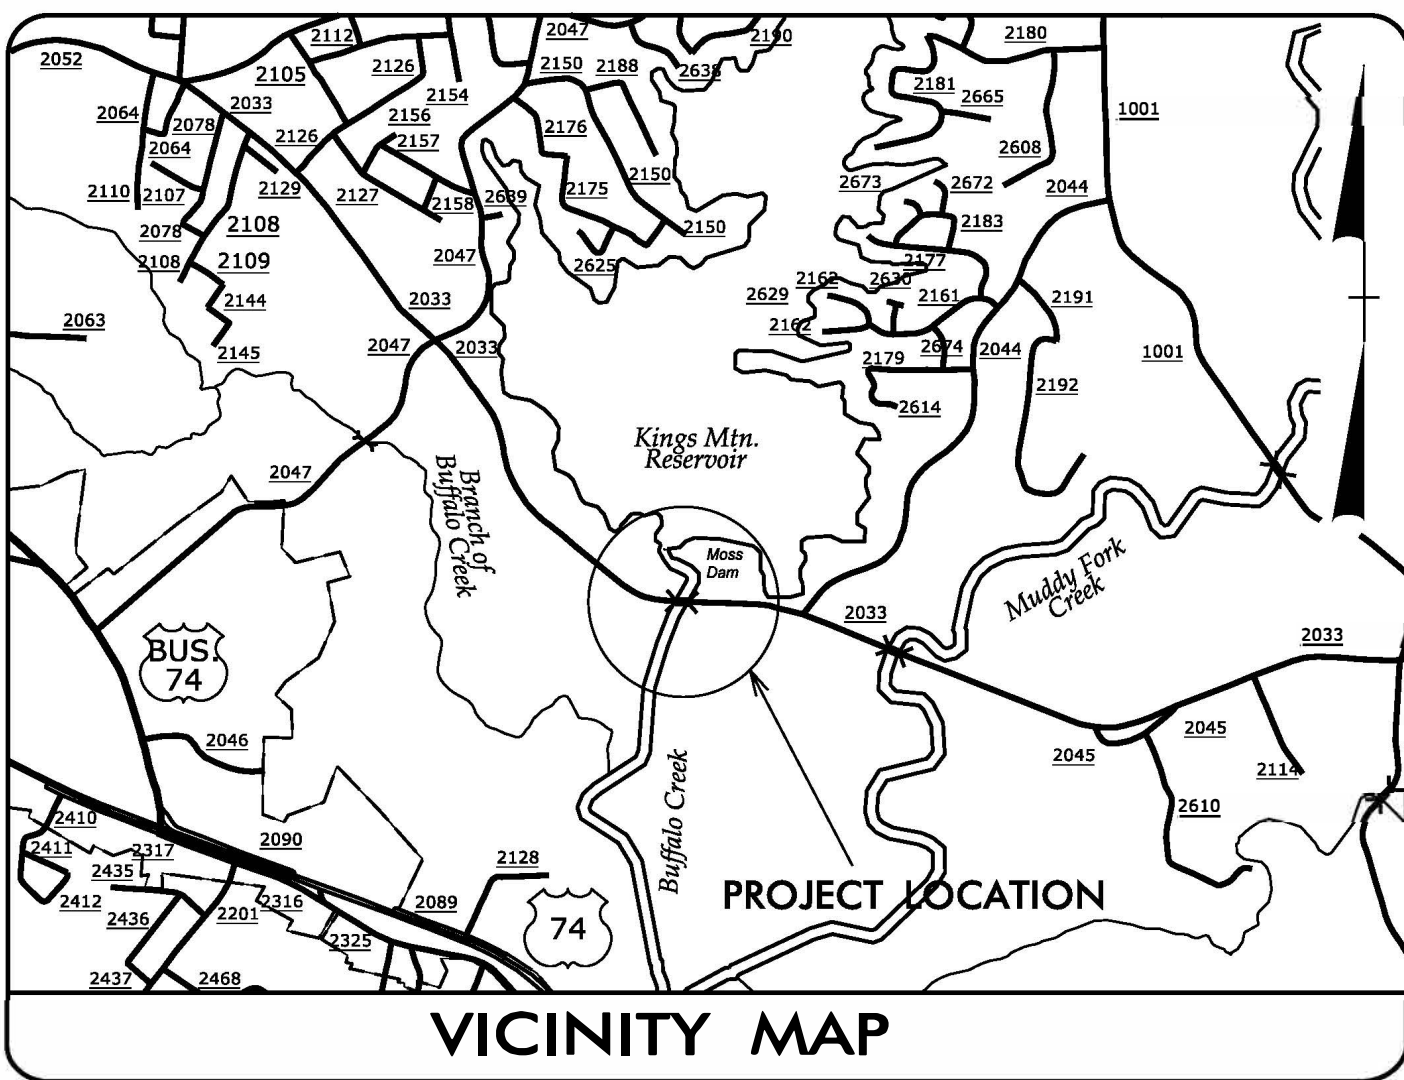


INDEX OF SHEETS

SHEET NO.:	DESCRIPTION:
UO-1	TITLE SHEET
UO-2 THRU UO-3	UBO PLAN SHEETS

UTILITY OWNERS WITH CONFLICTS


- (A) DISTRIBUTION POWER - DUKE ENERGY
- (B) COMMUNICATIONS - AT&T
- (C) COMMUNICATIONS - CONTERRA
- (D) COMMUNICATIONS - RST
- (E) COMMUNICATIONS - SEGRA
- (F) COMMUNICATIONS/CATV - SPECTRUM
- (G) GAS - SHELBY GAS

PREPARED IN THE OFFICE OF:



TELICS
 1598 WESTBROOK PLAZA DR.
 SUITE 202
 WINSTON-SALEM, NC 27103
 (336) 705-8844

CORY WOOD UTILITY PROJECT MANAGER
CORY WOOD PROJECT UTILITY COORDINATOR



DIVISION OF HIGHWAYS
 DIVISION 12
 1710 E. MARION ST.
 SHELBY, NC 28152

JOSH WHITE, PE, PLS DIVISION PROJECT ENGINEER
WARREN ANDERSON DIVISION UTILITY COORD.