



PLAN OF WING (W2)

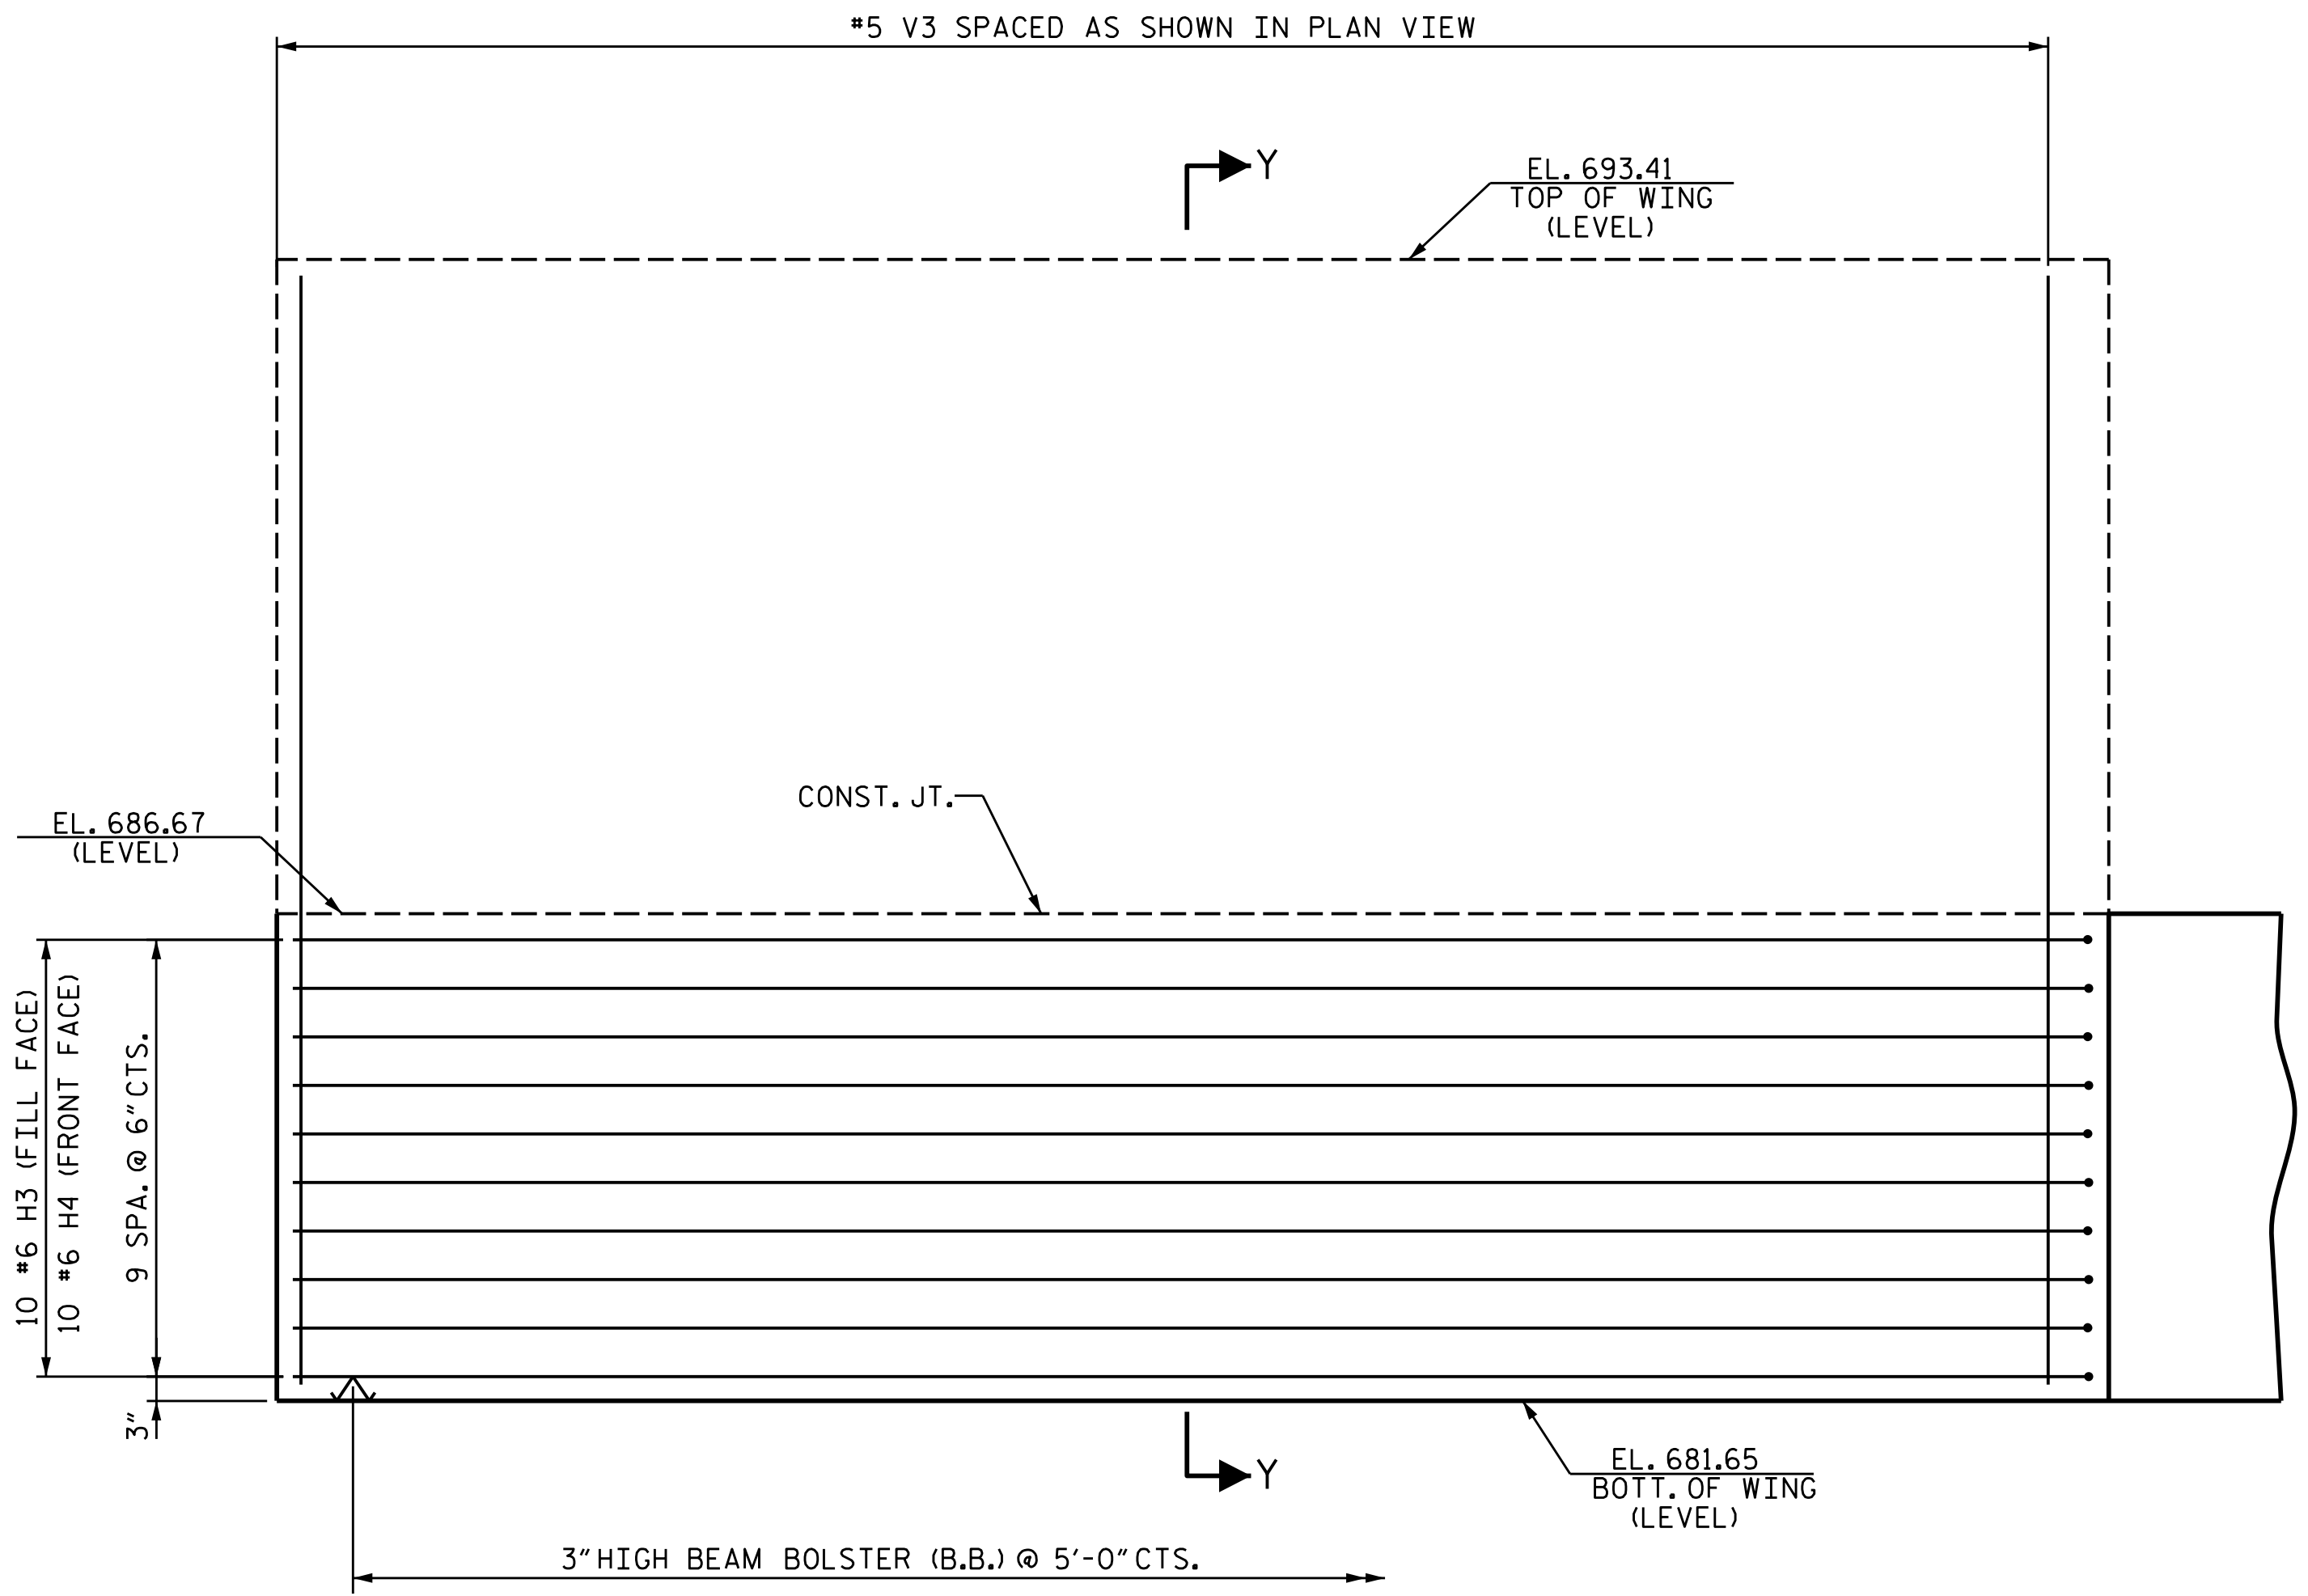

ELEVATION OF WING (W2)

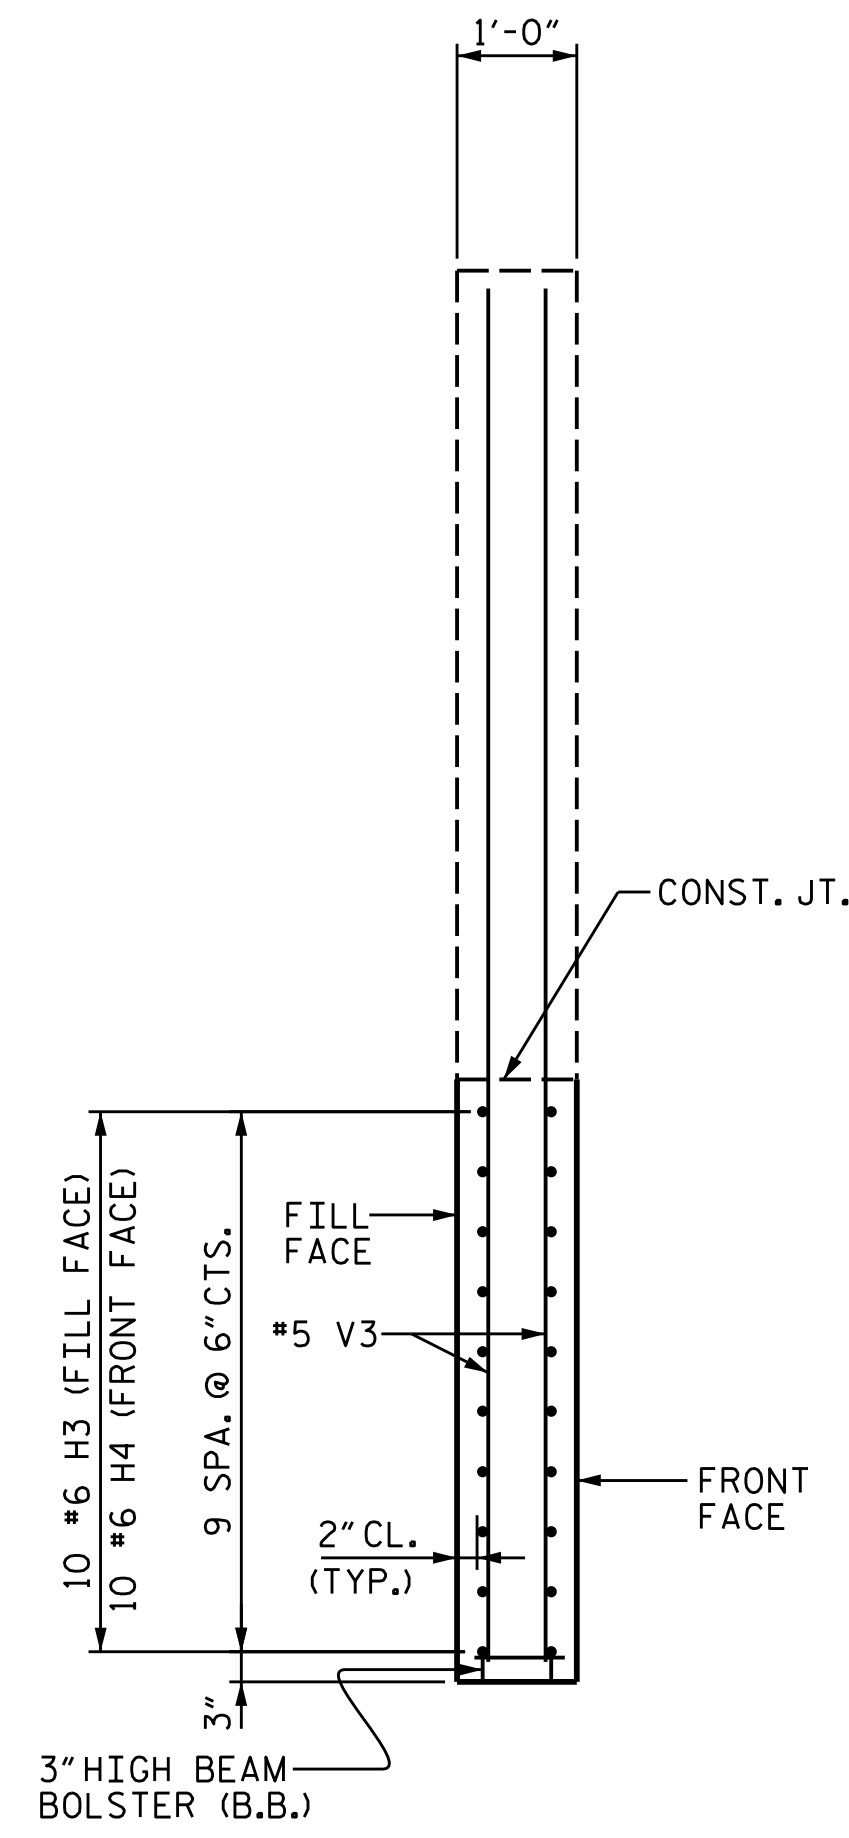

SECTION Y-Y

NOTE: FOR UPPER PART OF WING DETAILS AND REINFORCING STEEL, SEE "SUPERSTRUCTURE PLAN OF SPANS DETAILS".

PROJECT NO. B-5845  
 CLEVELAND COUNTY  
 STATION: 22+56.00-L-  
 SHEET 3 OF 4

DRAWN BY : NMW DATE : 8/21  
 CHECKED BY : MGC DATE : 5/22  
 DESIGN ENGINEER OF RECORD : ZCS DATE : 3/23

Professional Engineer Seal for Marshall G. Cheek, Jr., License No. 28150, State of North Carolina. Date: 6/27/2024.

TGS ENGINEERS  
 201 W. MARION ST STE 200  
 SHELBY, NC 28150  
 PH (704) 476-0003  
 CORP. LICENSE NO.: C-0275

STATE OF NORTH CAROLINA DEPARTMENT OF TRANSPORTATION RALEIGH		SUBSTRUCTURE INTEGRAL END BENT 1 WING DETAILS		SHEET NO. S-30	
DOCUMENT NOT CONSIDERED FINAL UNLESS ALL SIGNATURES COMPLETED					
REVISIONS					
NO.	BY:	DATE:	NO.	BY:	DATE:
1			3		
2			4		
TOTAL SHEETS				40	