



PLAN OF WING (W4)

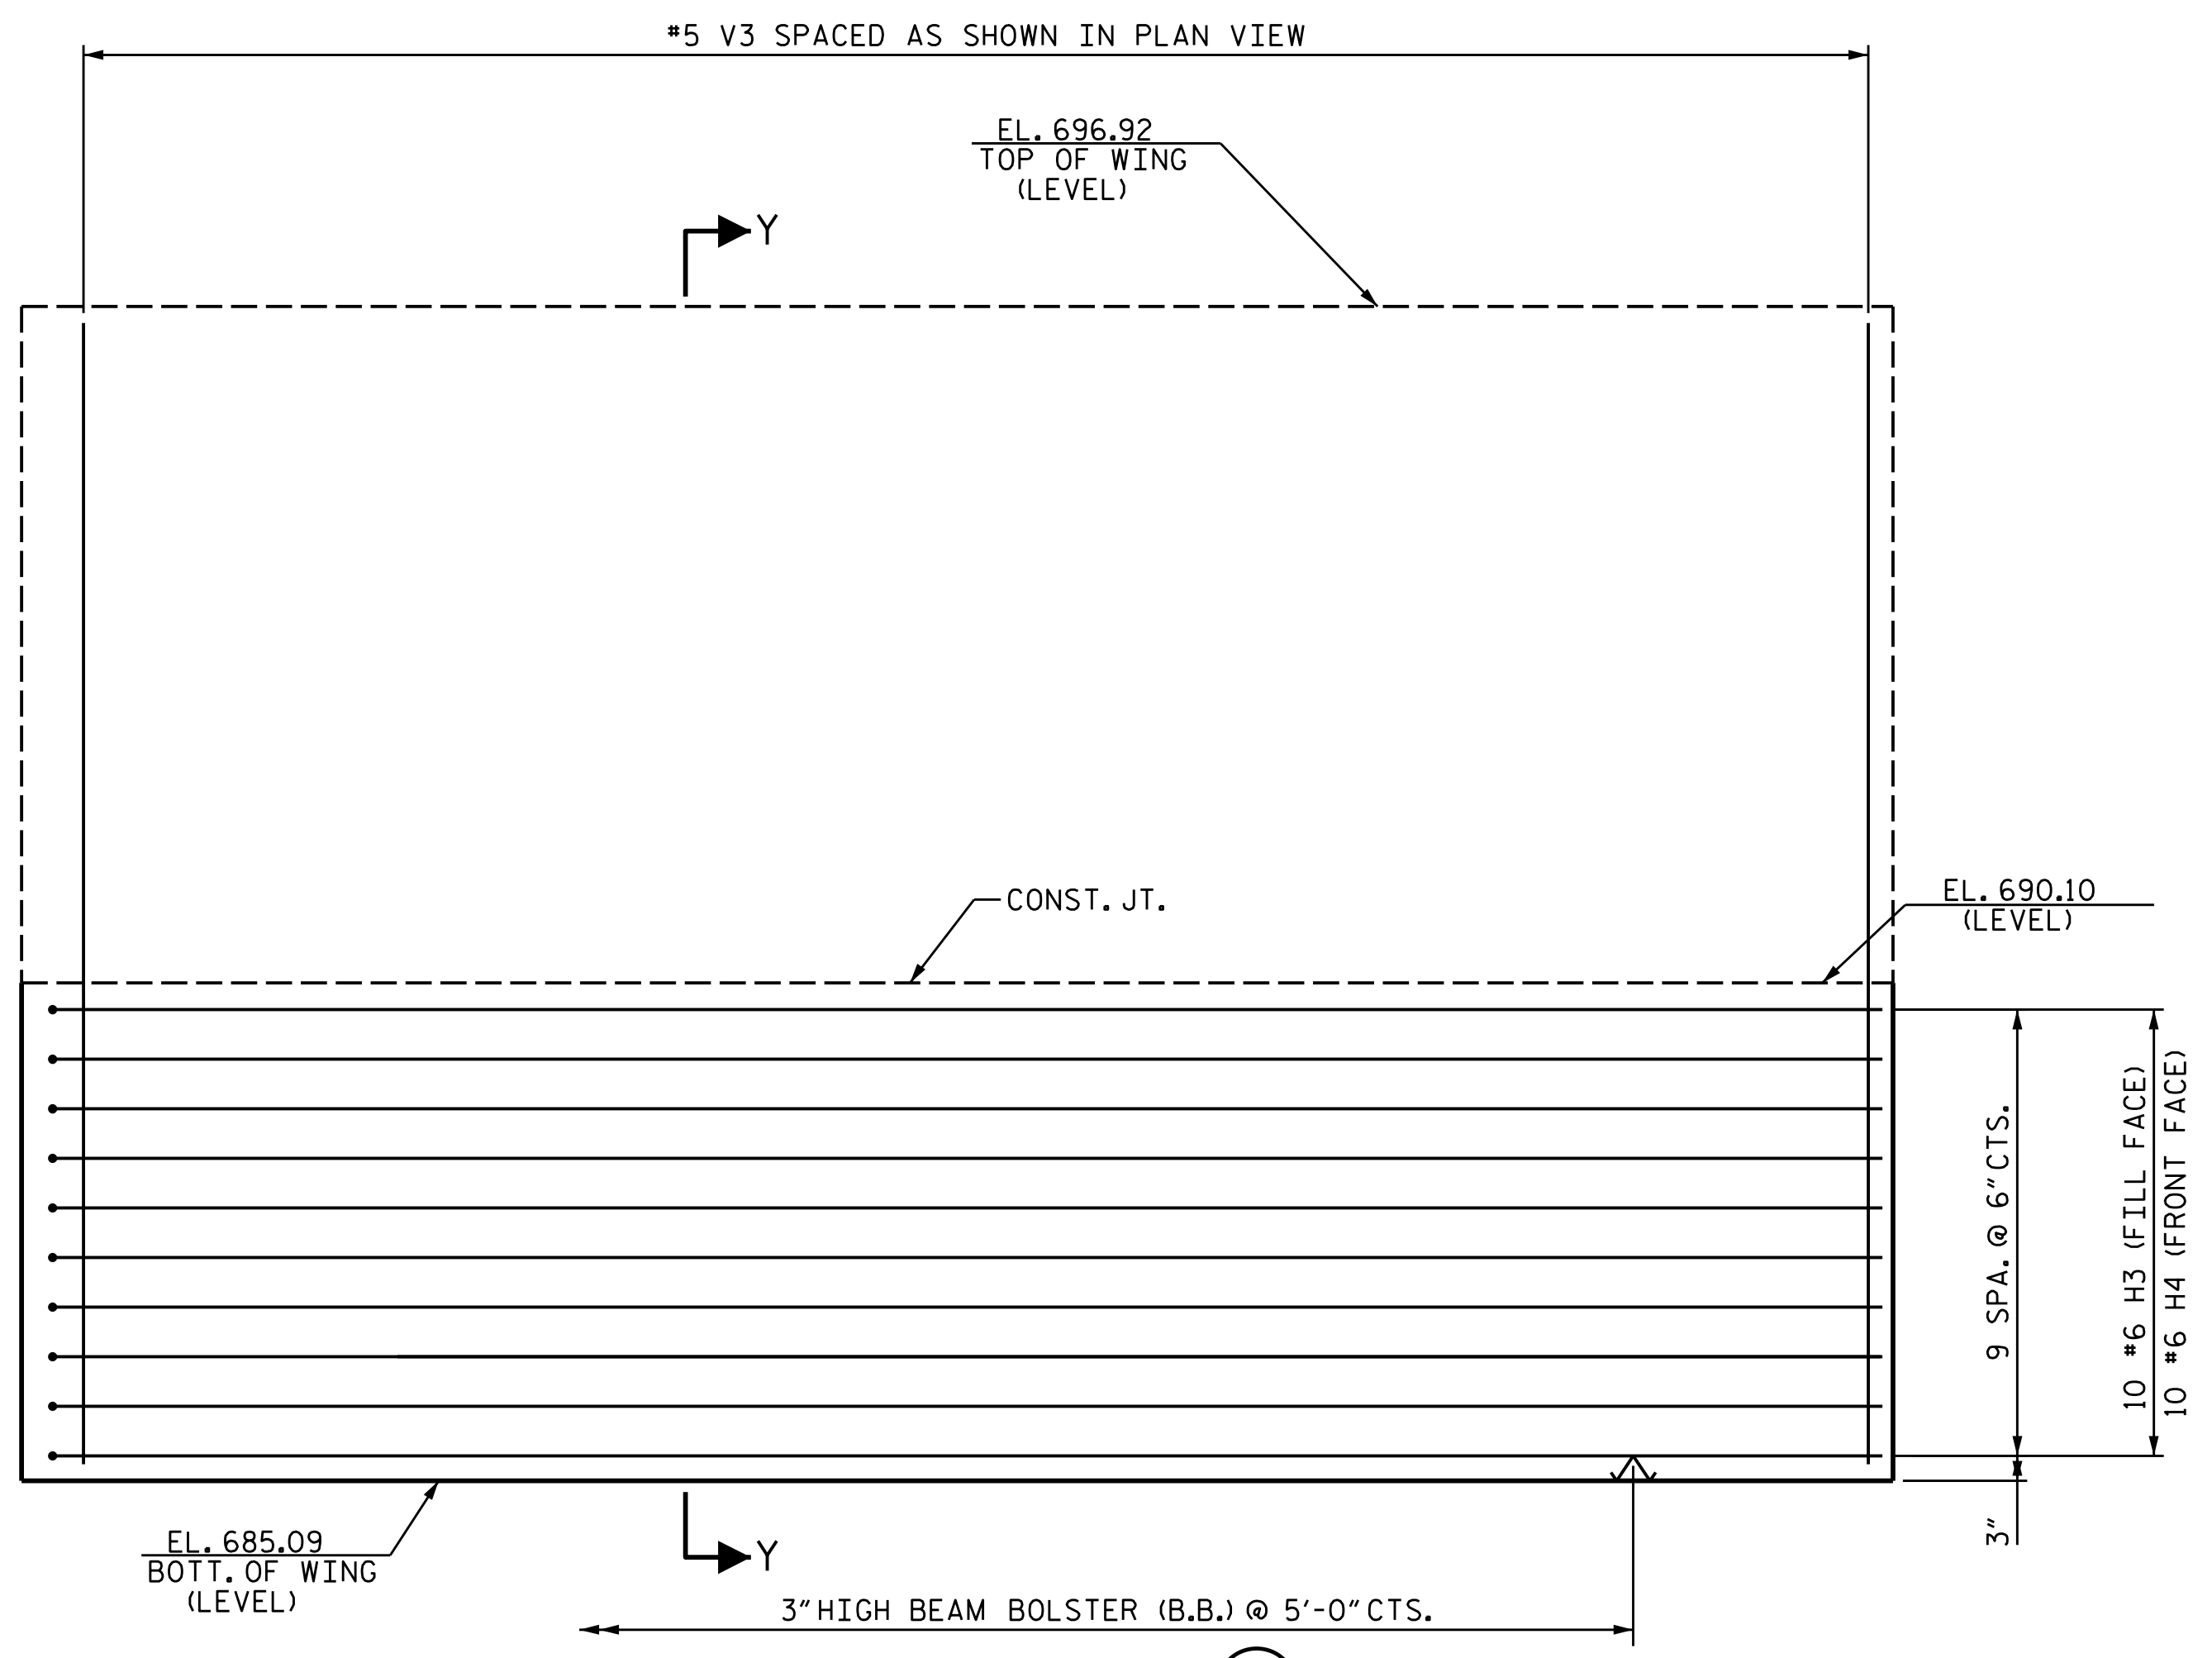

ELEVATION OF WING (W4)

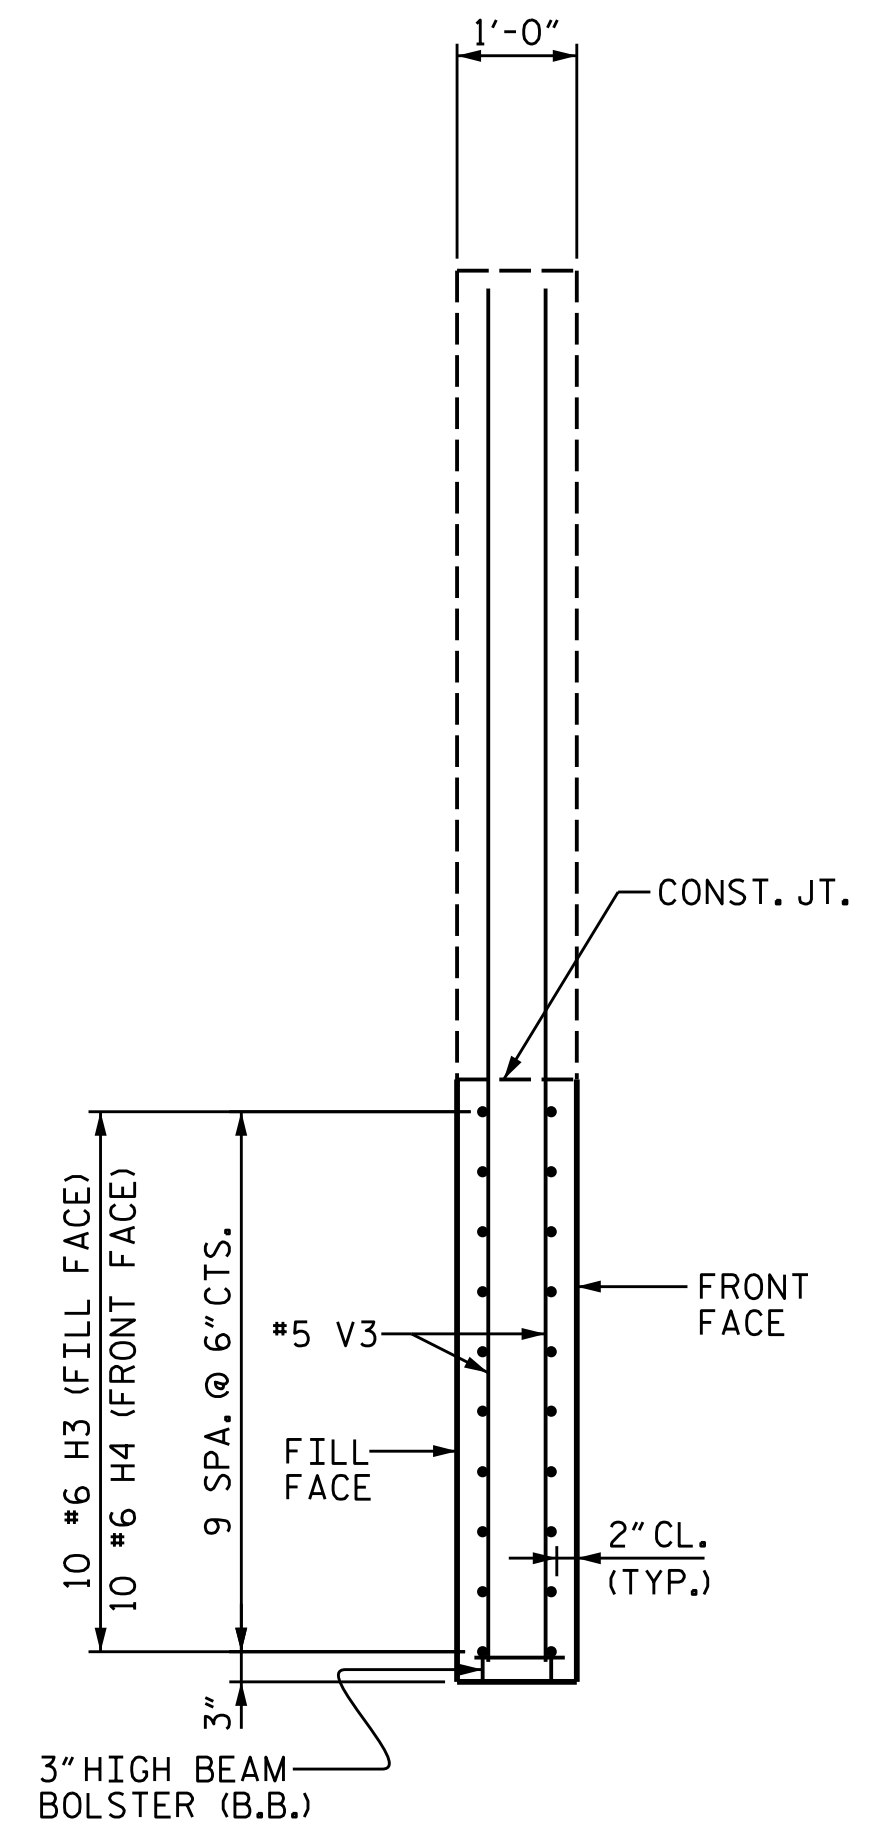

SECTION Y-Y

NOTE: FOR UPPER PART OF WING DETAILS AND REINFORCING STEEL, SEE "SUPERSTRUCTURE PLAN OF SPANS DETAILS".

PROJECT NO. B-5845
CLEVELAND COUNTY
 STATION: 22+56.00-L-
 SHEET 3 OF 4

6/27/2024

DOCUMENT NOT CONSIDERED FINAL
 UNLESS ALL SIGNATURES COMPLETED

TGS ENGINEERS
 201 W. MARION ST STE 200
 SHELBY, NC 28150
 PH (704) 476-0003
 CORP. LICENSE NO.: C-0275

STATE OF NORTH CAROLINA DEPARTMENT OF TRANSPORTATION RALEIGH						SHEET NO.
SUBSTRUCTURE INTEGRAL END BENT 2 WING DETAILS						S-36
REVISIONS						TOTAL SHEETS
NO.	BY:	DATE:	NO.	BY:	DATE:	40
1			3			
2			4			

DRAWN BY : NMW DATE : 9/21
 CHECKED BY : MGC DATE : 5/22
 DESIGN ENGINEER OF RECORD : ZCS DATE : 3/23