


**DOCUMENT NOT CONSIDERED FINAL  
UNLESS ALL SIGNATURES COMPLETED**

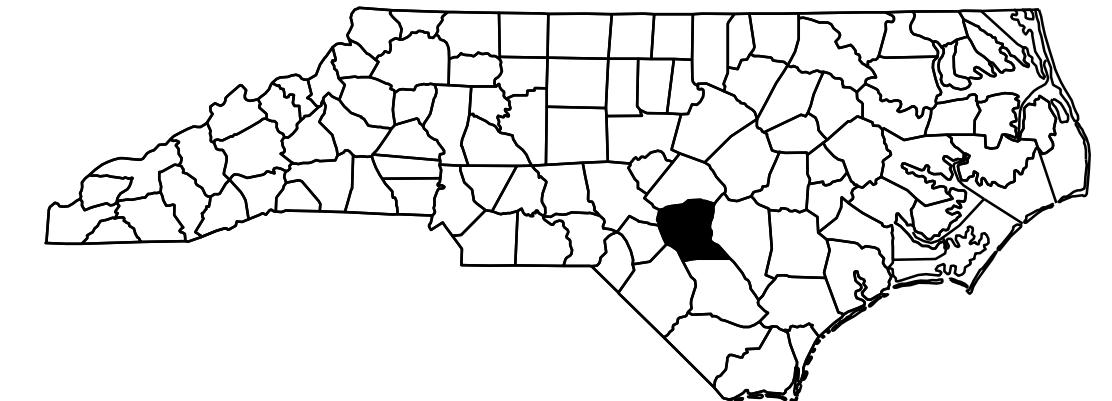


STATE OF NORTH CAROLINA  
DIVISION OF HIGHWAYS


# CUMBERLAND COUNTY

**LOCATION: FAYETTEVILLE - US 401 (RAEFORD ROAD) FROM  
EAST OF NC 126 (BUNCE ROAD) TO EAST OF BRIGHTON ROAD**

**TYPE OF WORK: TRAFFIC SIGNALS COMMUNICATIONS, AND CCTV**

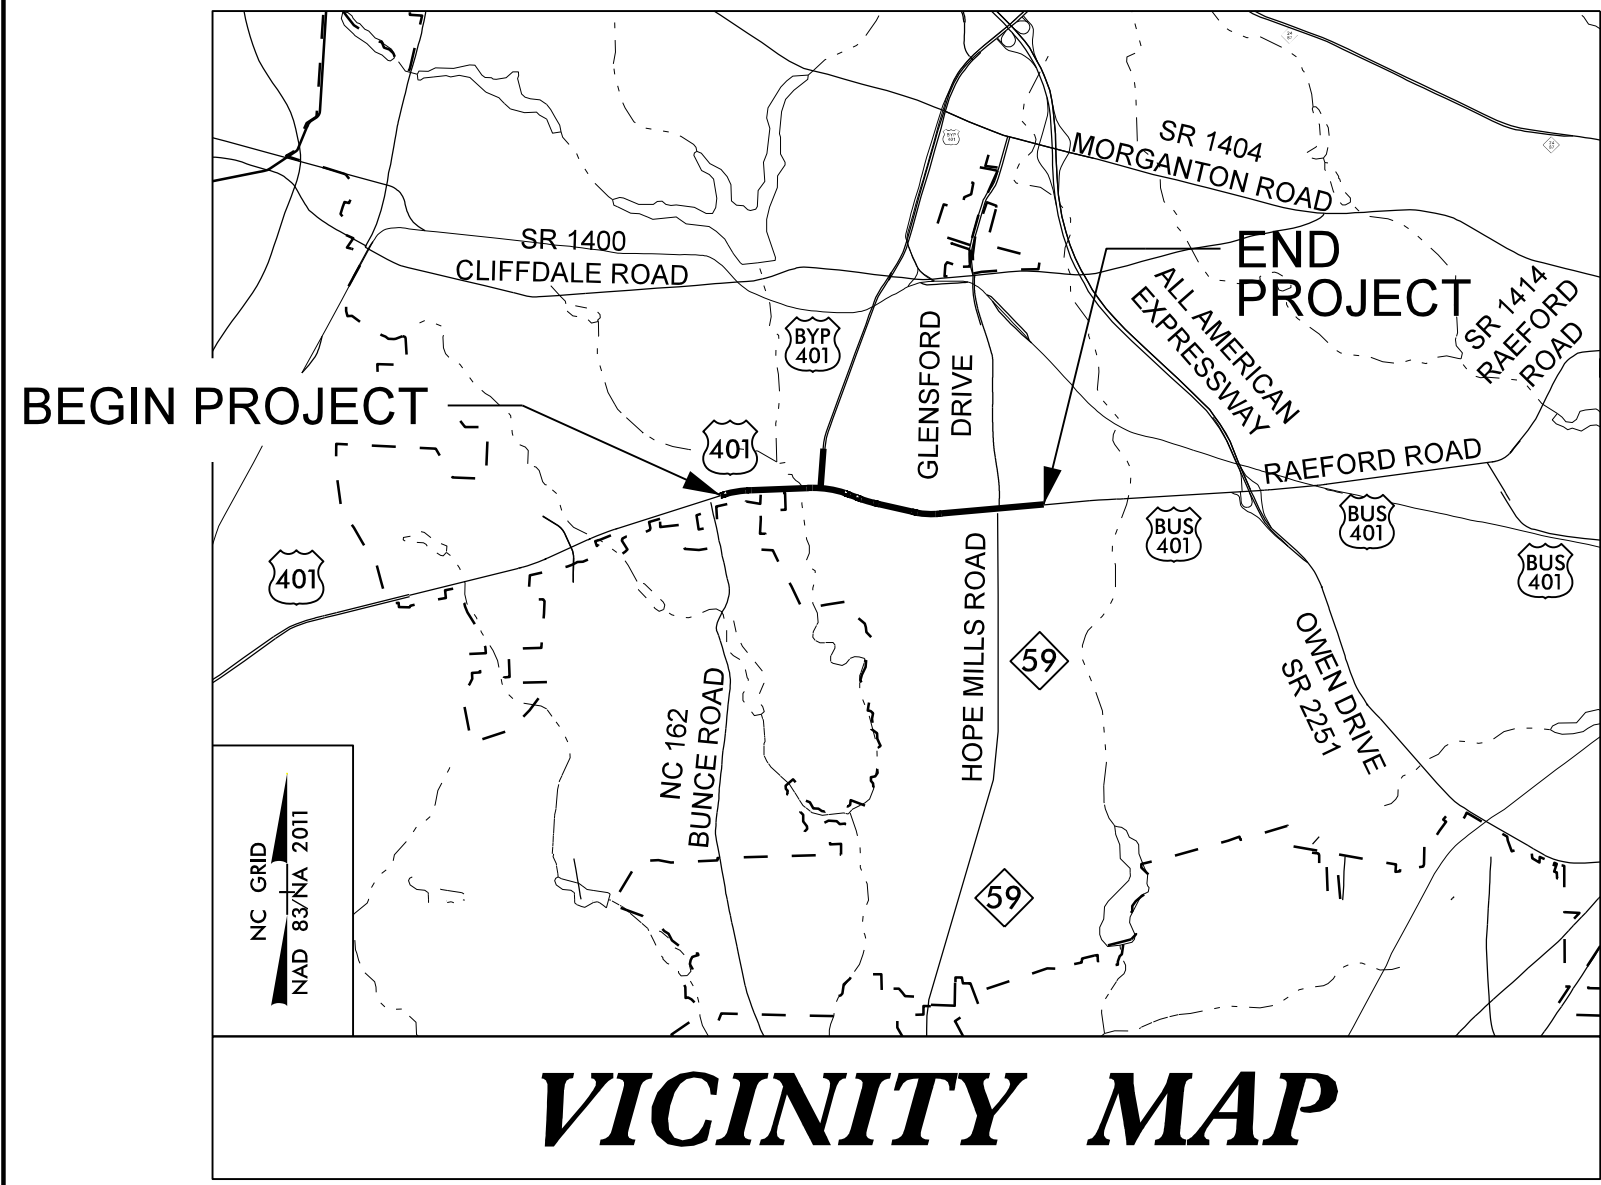

**TIP PROJECT: U-4405B**

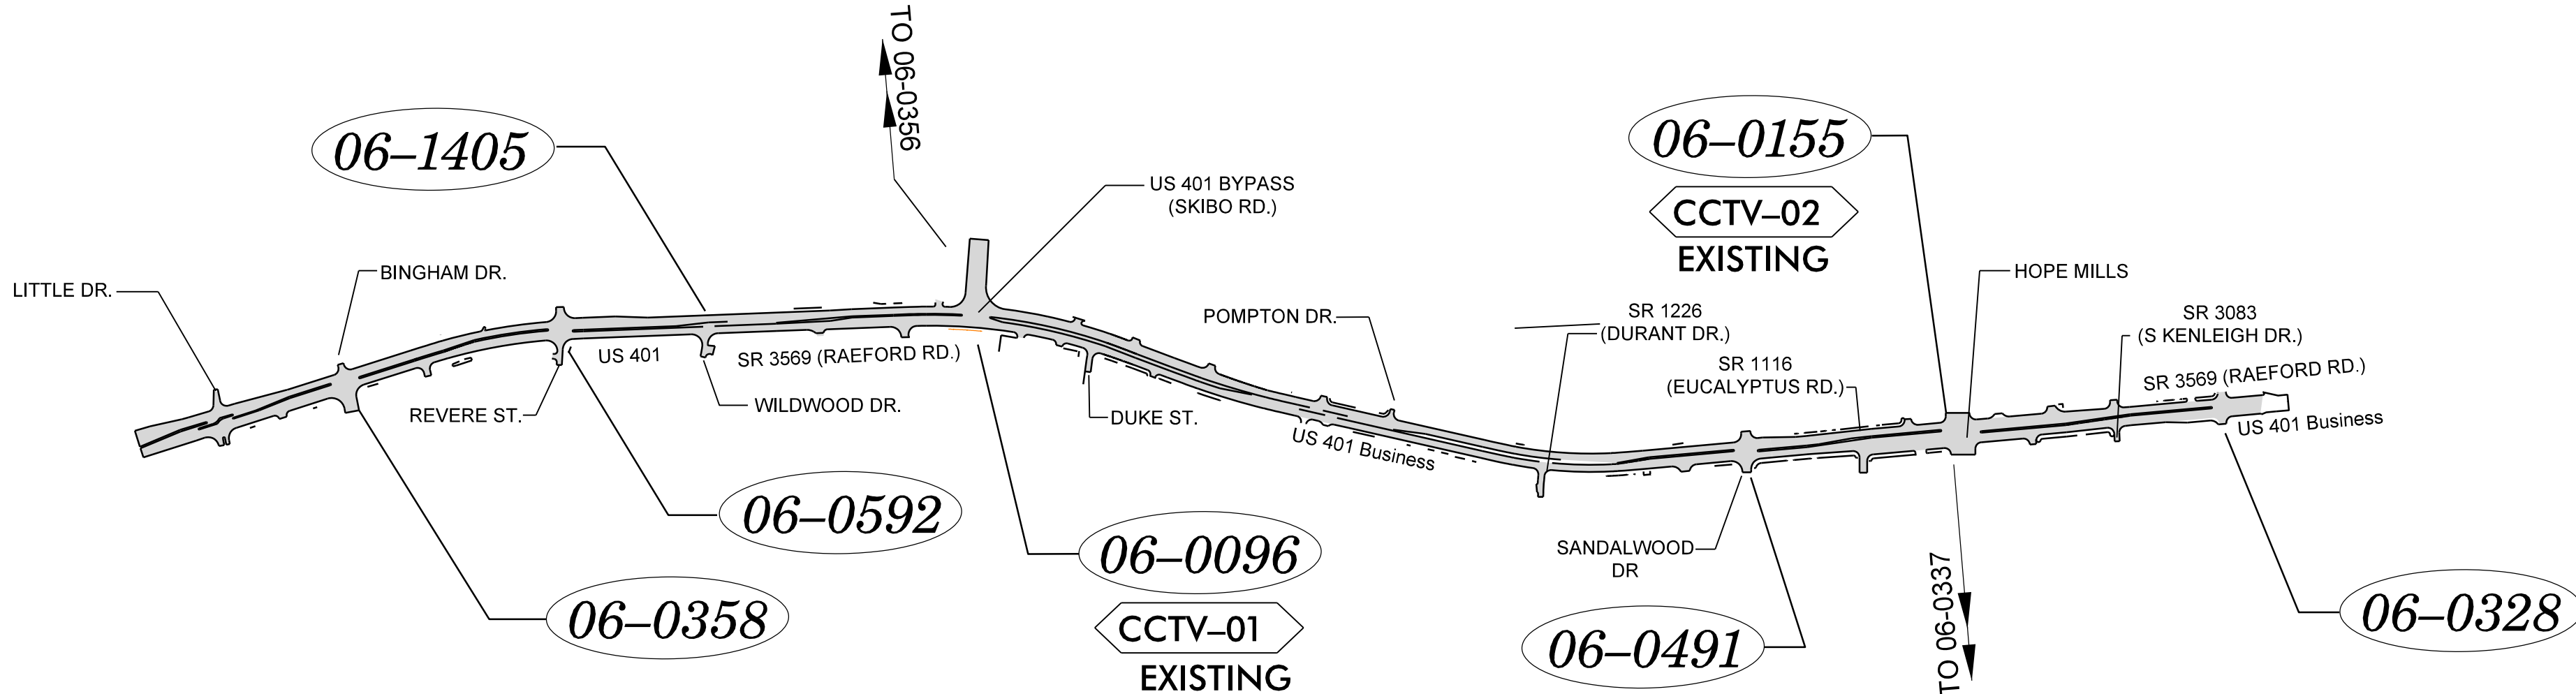

Refer to "Roadway Standard Drawings  
NCDOT" dated January 2024 and  
"Standard Specifications for Roads  
and Structures" dated January 2024.

**INDEX OF PLANS**

SHEET NUMBER	LOCATION / DESCRIPTION
SCP 1	TITLE SHEET
SCP 2	DRAWING FORMAT ITEMS - CONSTRUCTION NOTES, CABLE INSTALLATION NOTES
SCP 3-8	CABLE ROUTING PLAN
SCP 9-14	FIBER CABLE SPLICING DETAILS

**LEGEND**


XX-XXXX SIGNAL INVENTORY No.

**ROADWAY STANDARD DRAWINGS**

THE FOLLOWING ROADWAY STANDARDS AS APPEAR IN "ROADWAY STANDARD DRAWINGS" ROADWAY DESIGN UNIT - N.C. DEPARTMENT OF TRANSPORTATION - RALEIGH, N.C. DATED JANUARY 2024 ARE APPLICABLE TO THIS PROJECT AND BY REFERENCE HEREBY ARE CONSIDERED A PART OF THESE PLANS.

STD. No.	TITLE
1101.01	WORK ZONE WARNING SIGNS
1101.02	TEMPORARY LANE CLOSURE
1101.04	TEMPORARY SHOULDER CLOSURE
1715.01	UNDERGROUND CONDUIT - TRENCHING
1716.01	JUNCTION BOXES
1720.01	WOOD POLES
1721.01	GUY ASSEMBLIES
1730.01	FIBER OPTIC CABLE - SPARE CABLE STORAGE
1751.01	CONTROLLER AND CABINETS - CABINET COMPONENT LAYOUT
1751.02	CONTROLLER AND CABINETS - POWER, GROUND, AND AUXILIARY

Plans Prepared for:  
**DIVISION OF HIGHWAYS**  
**TRANSPORTATION MOBILITY AND SAFETY**  
**DIVISION**

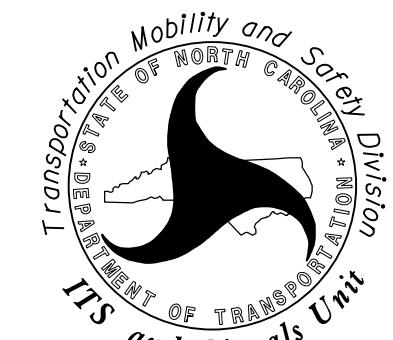

750 N. Greenfield Parkway, Garner, NC 27529



Stantec Consulting Services Inc.  
801 Jones Franklin Rd-Suite 300  
Raleigh, NC 27606  
Tel. 919.851.6866  
Fax. 919.851.7024  
www.stantec.com  
License No. F-0672

Regina Muncey, PE  
Senior Transportation Engineer

James Hambricht  
Senior Transportation Technician

NCDOT CONTACT:  
TRANSPORTATION SYSTEMS  
MANAGEMENT & OPERATIONS UNIT

Gregg Green  
Signal Communication Project Engineer