

09.08/99

TIP PROJECT: U-6011

STATE OF NORTH CAROLINA
DIVISION OF HIGHWAYS



T.I.P. NO.	SHEET NO.
U-6011	UO-1

NOTE:
ALL UTILITY WORK SHOWN ON THIS SHEET WILL BE DONE BY OTHERS. NO PAYMENT WILL BE MADE TO THE CONTRACTOR FOR UTILITY WORK SHOWN ON THIS SHEET.

**UTILITIES BY OTHERS PLANS
ALAMANCE COUNTY**

**LOCATION: US 70 AT HUFFMAN MILL ROAD
IN BURLINGTON**


**TYPE OF WORK: POWER (DISTRIBUTION) GAS
(DISTRIBUTION) AND COMMUNICATIONS**

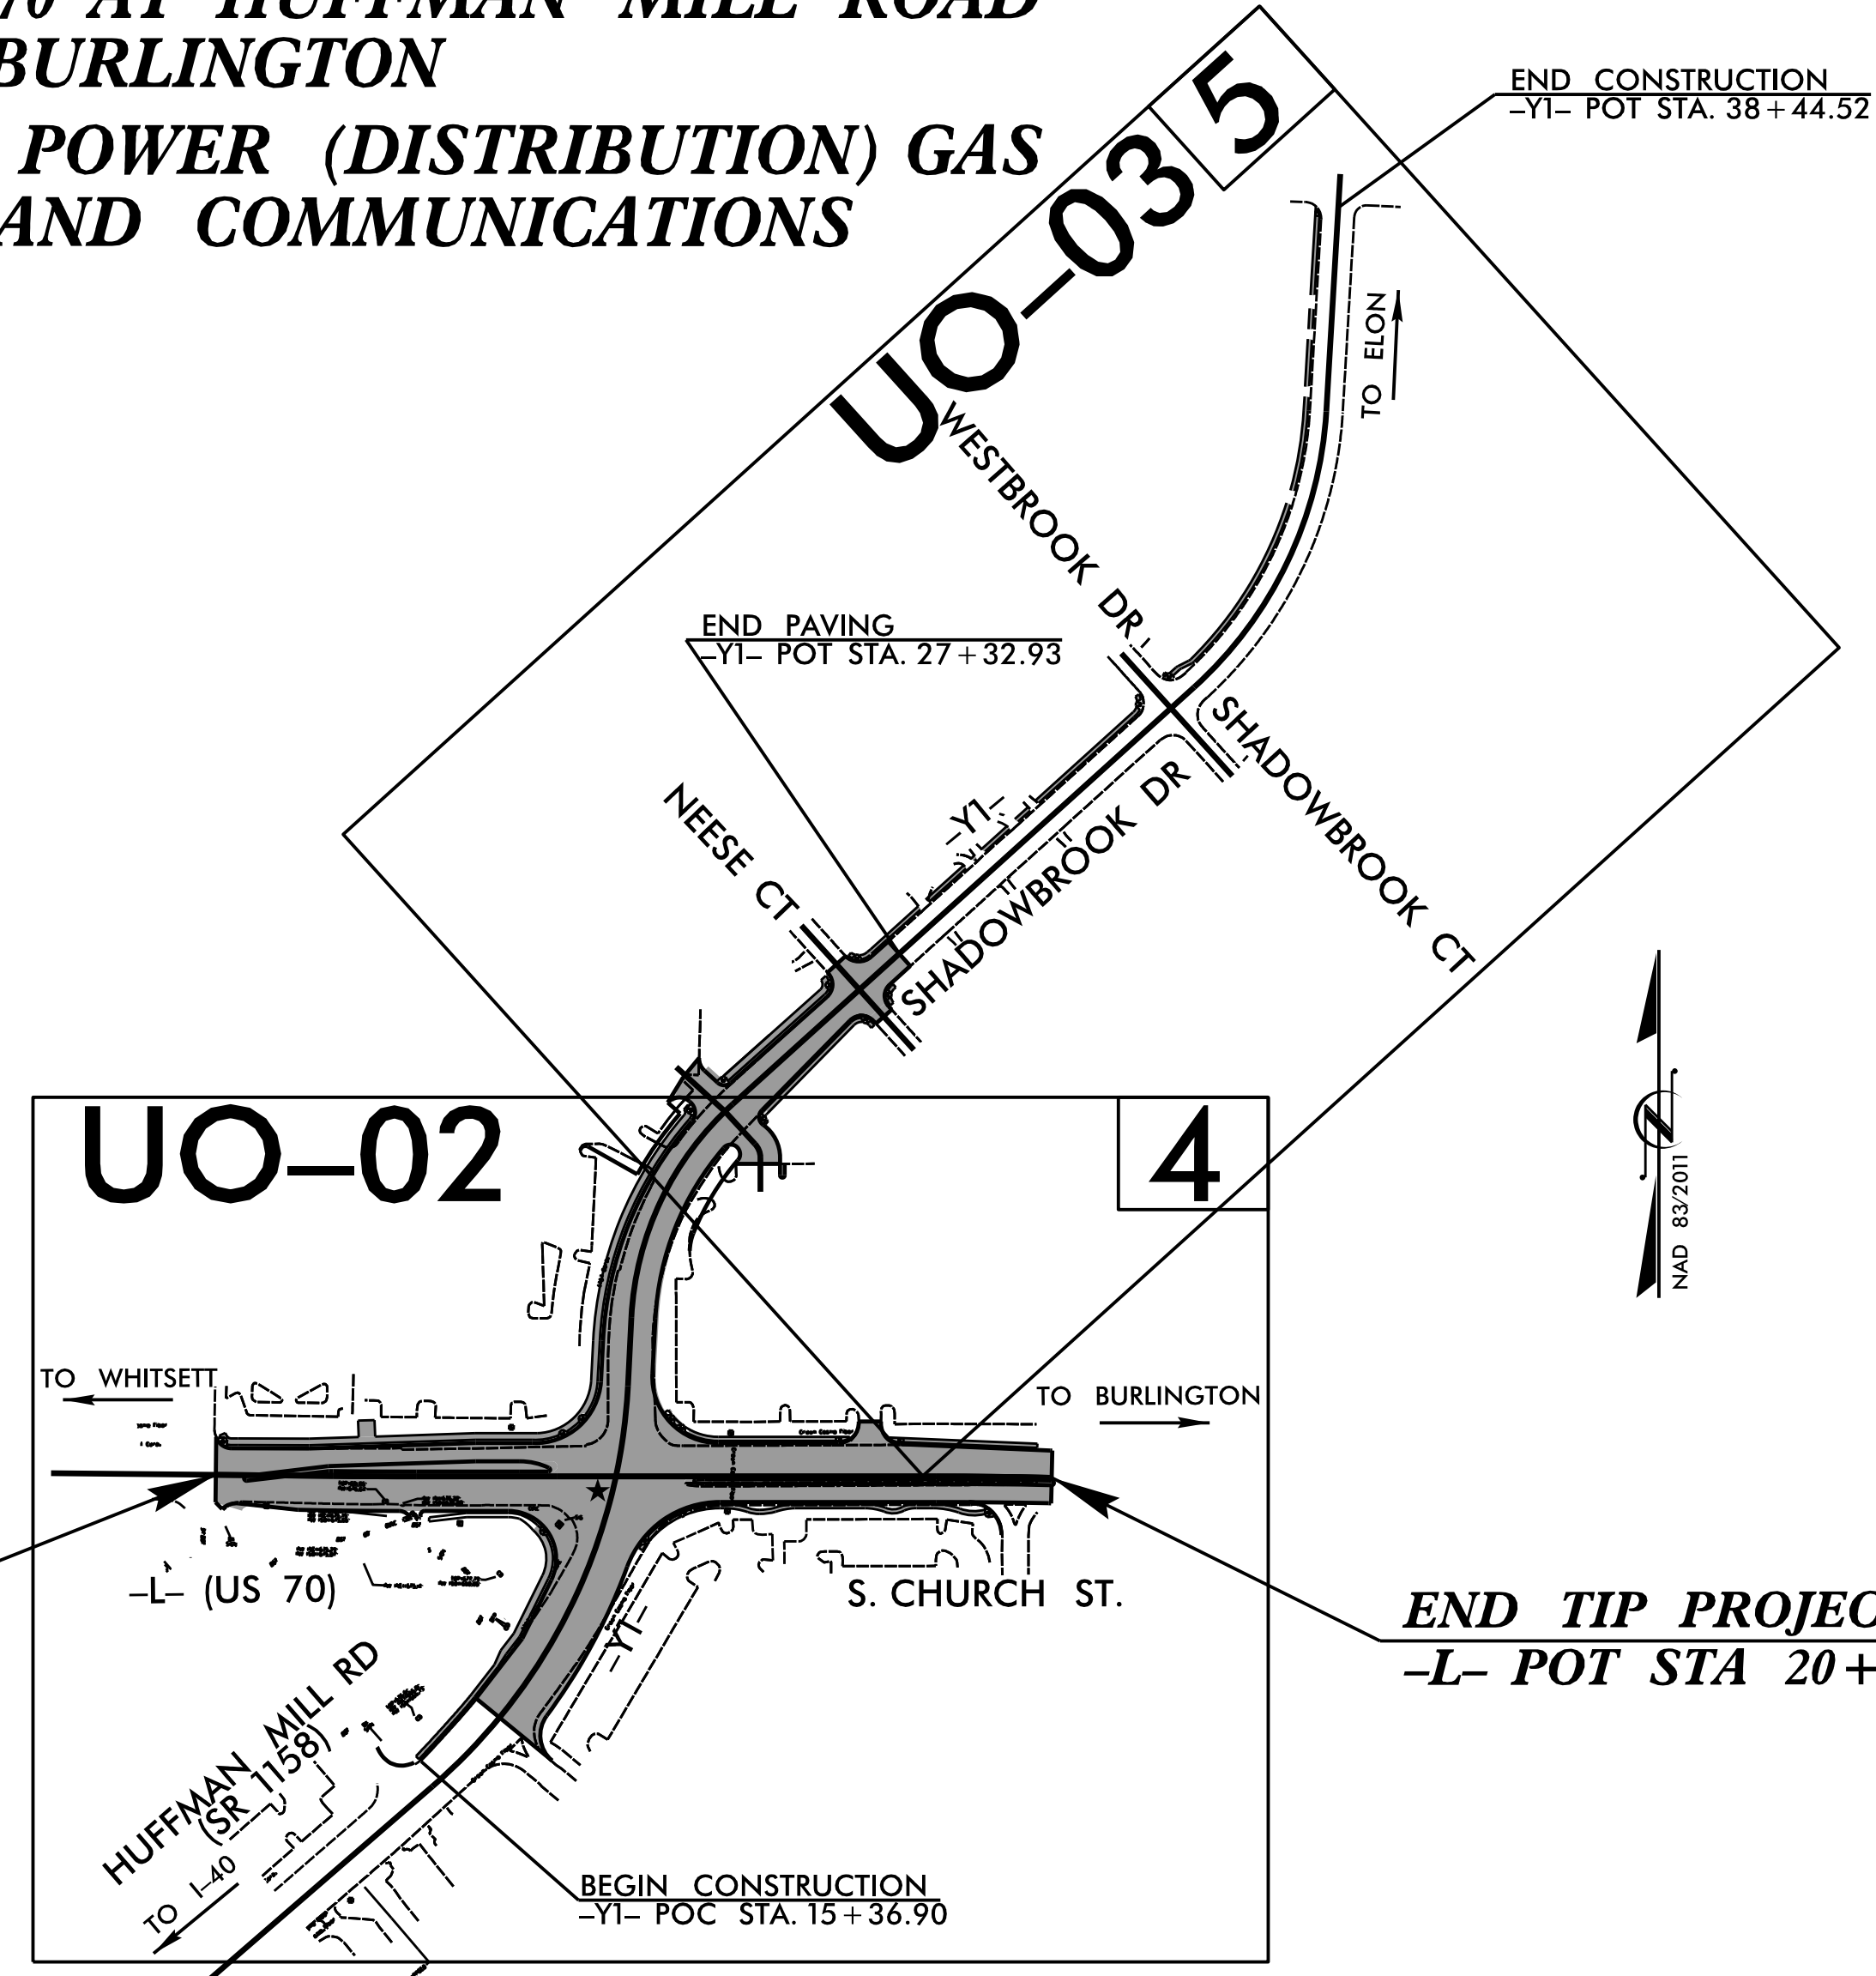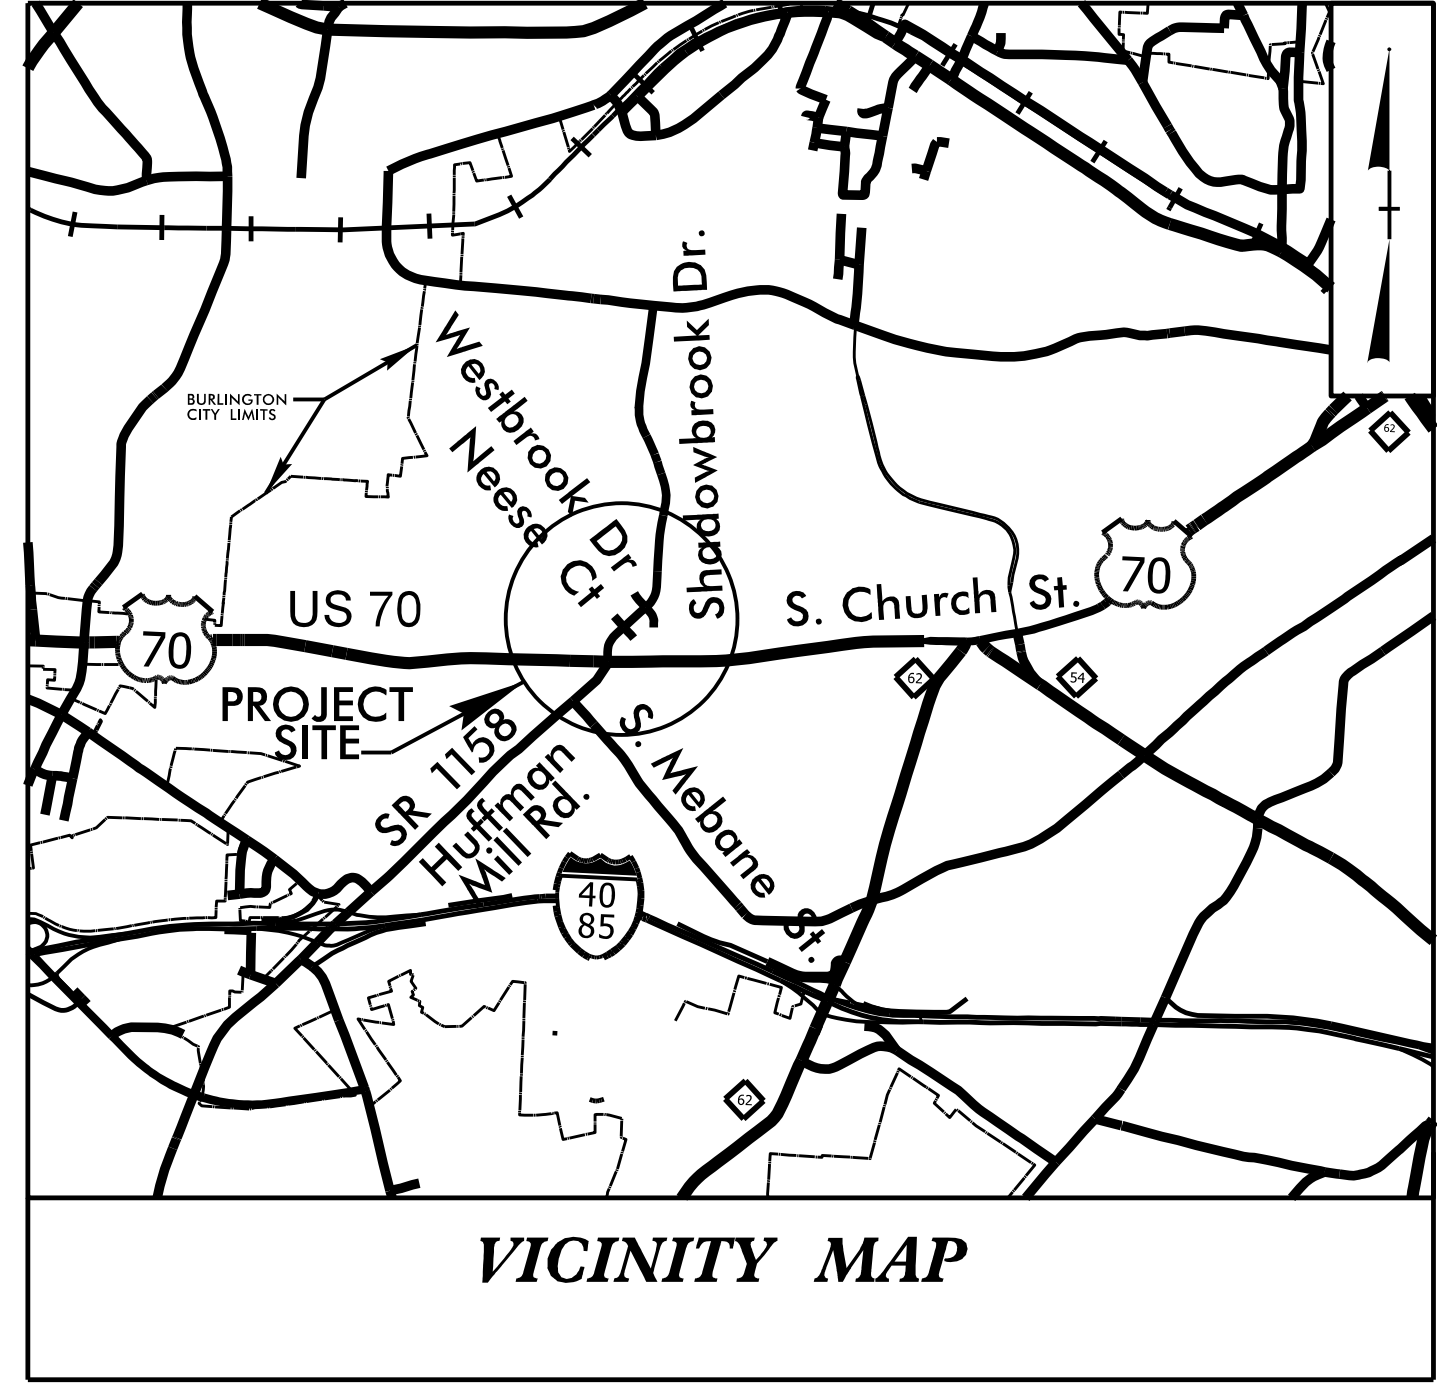

★ DENOTES SIGNAL

BEGIN TIP PROJECT U-6011
-L- POT STA 10+00.00

END TIP PROJECT U-6011
-L- POT STA 20+15.27

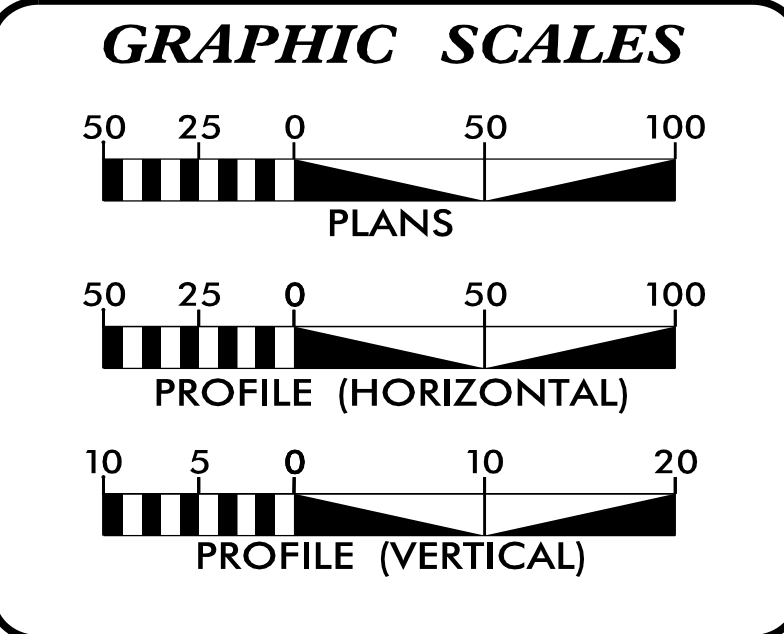

INDEX OF SHEETS

SHEET NO.:	DESCRIPTION:
UO-1	TITLE SHEET
UO-02 THRU UO-03	UBO PLAN SHEETS

UTILITY OWNERS WITH CONFLICTS

- (A) POWER (DISTRIBUTION) - DUKE ENERGY
- (B) GAS (DISTRIBUTION) - PNG
- (C) COMMUNICATIONS - AT&T
- (D) COMMUNICATIONS - SPECTRUM
- (E) COMMUNICATIONS - LUMENLEVEL3
- (F) COMMUNICATIONS - VERIZON
- (G) COMMUNICATIONS - CROWN CASTLE FIBER

PREPARED IN THE OFFICE OF:

2641 Sumner Boulevard
Suite 116
Raleigh, NC 27616
(919) 878-7466

Freddie Bunn **UTILITY PROJECT MANAGER**
Matthew Ward **PROJECT UTILITY COORDINATOR**

**DIVISION OF HIGHWAYS
DIVISION 7**

DIV ADDRESS
1584 Yanceyville Street
Greensboro, 27405

Brian Ketner **DIVISION PROJECT MANAGER**

5/6/2024
\\sco1\U-6011_Rdy - t sh.dgn
11:29:19 AM

UTILITIES BY OTHERS

ALL PROPOSED UTILITY WORK SHOWN ON THIS SHEET WILL BE DONE BY OTHERS. NO PAYMENT WILL BE MADE TO THE CONTRACTOR FOR PROPOSED UTILITY WORK SHOWN ON THIS SHEET.

