
PROJECT REFERENCE NO. SHEET NO.

17BP.9.R.83 - STOKES 286 2C-1



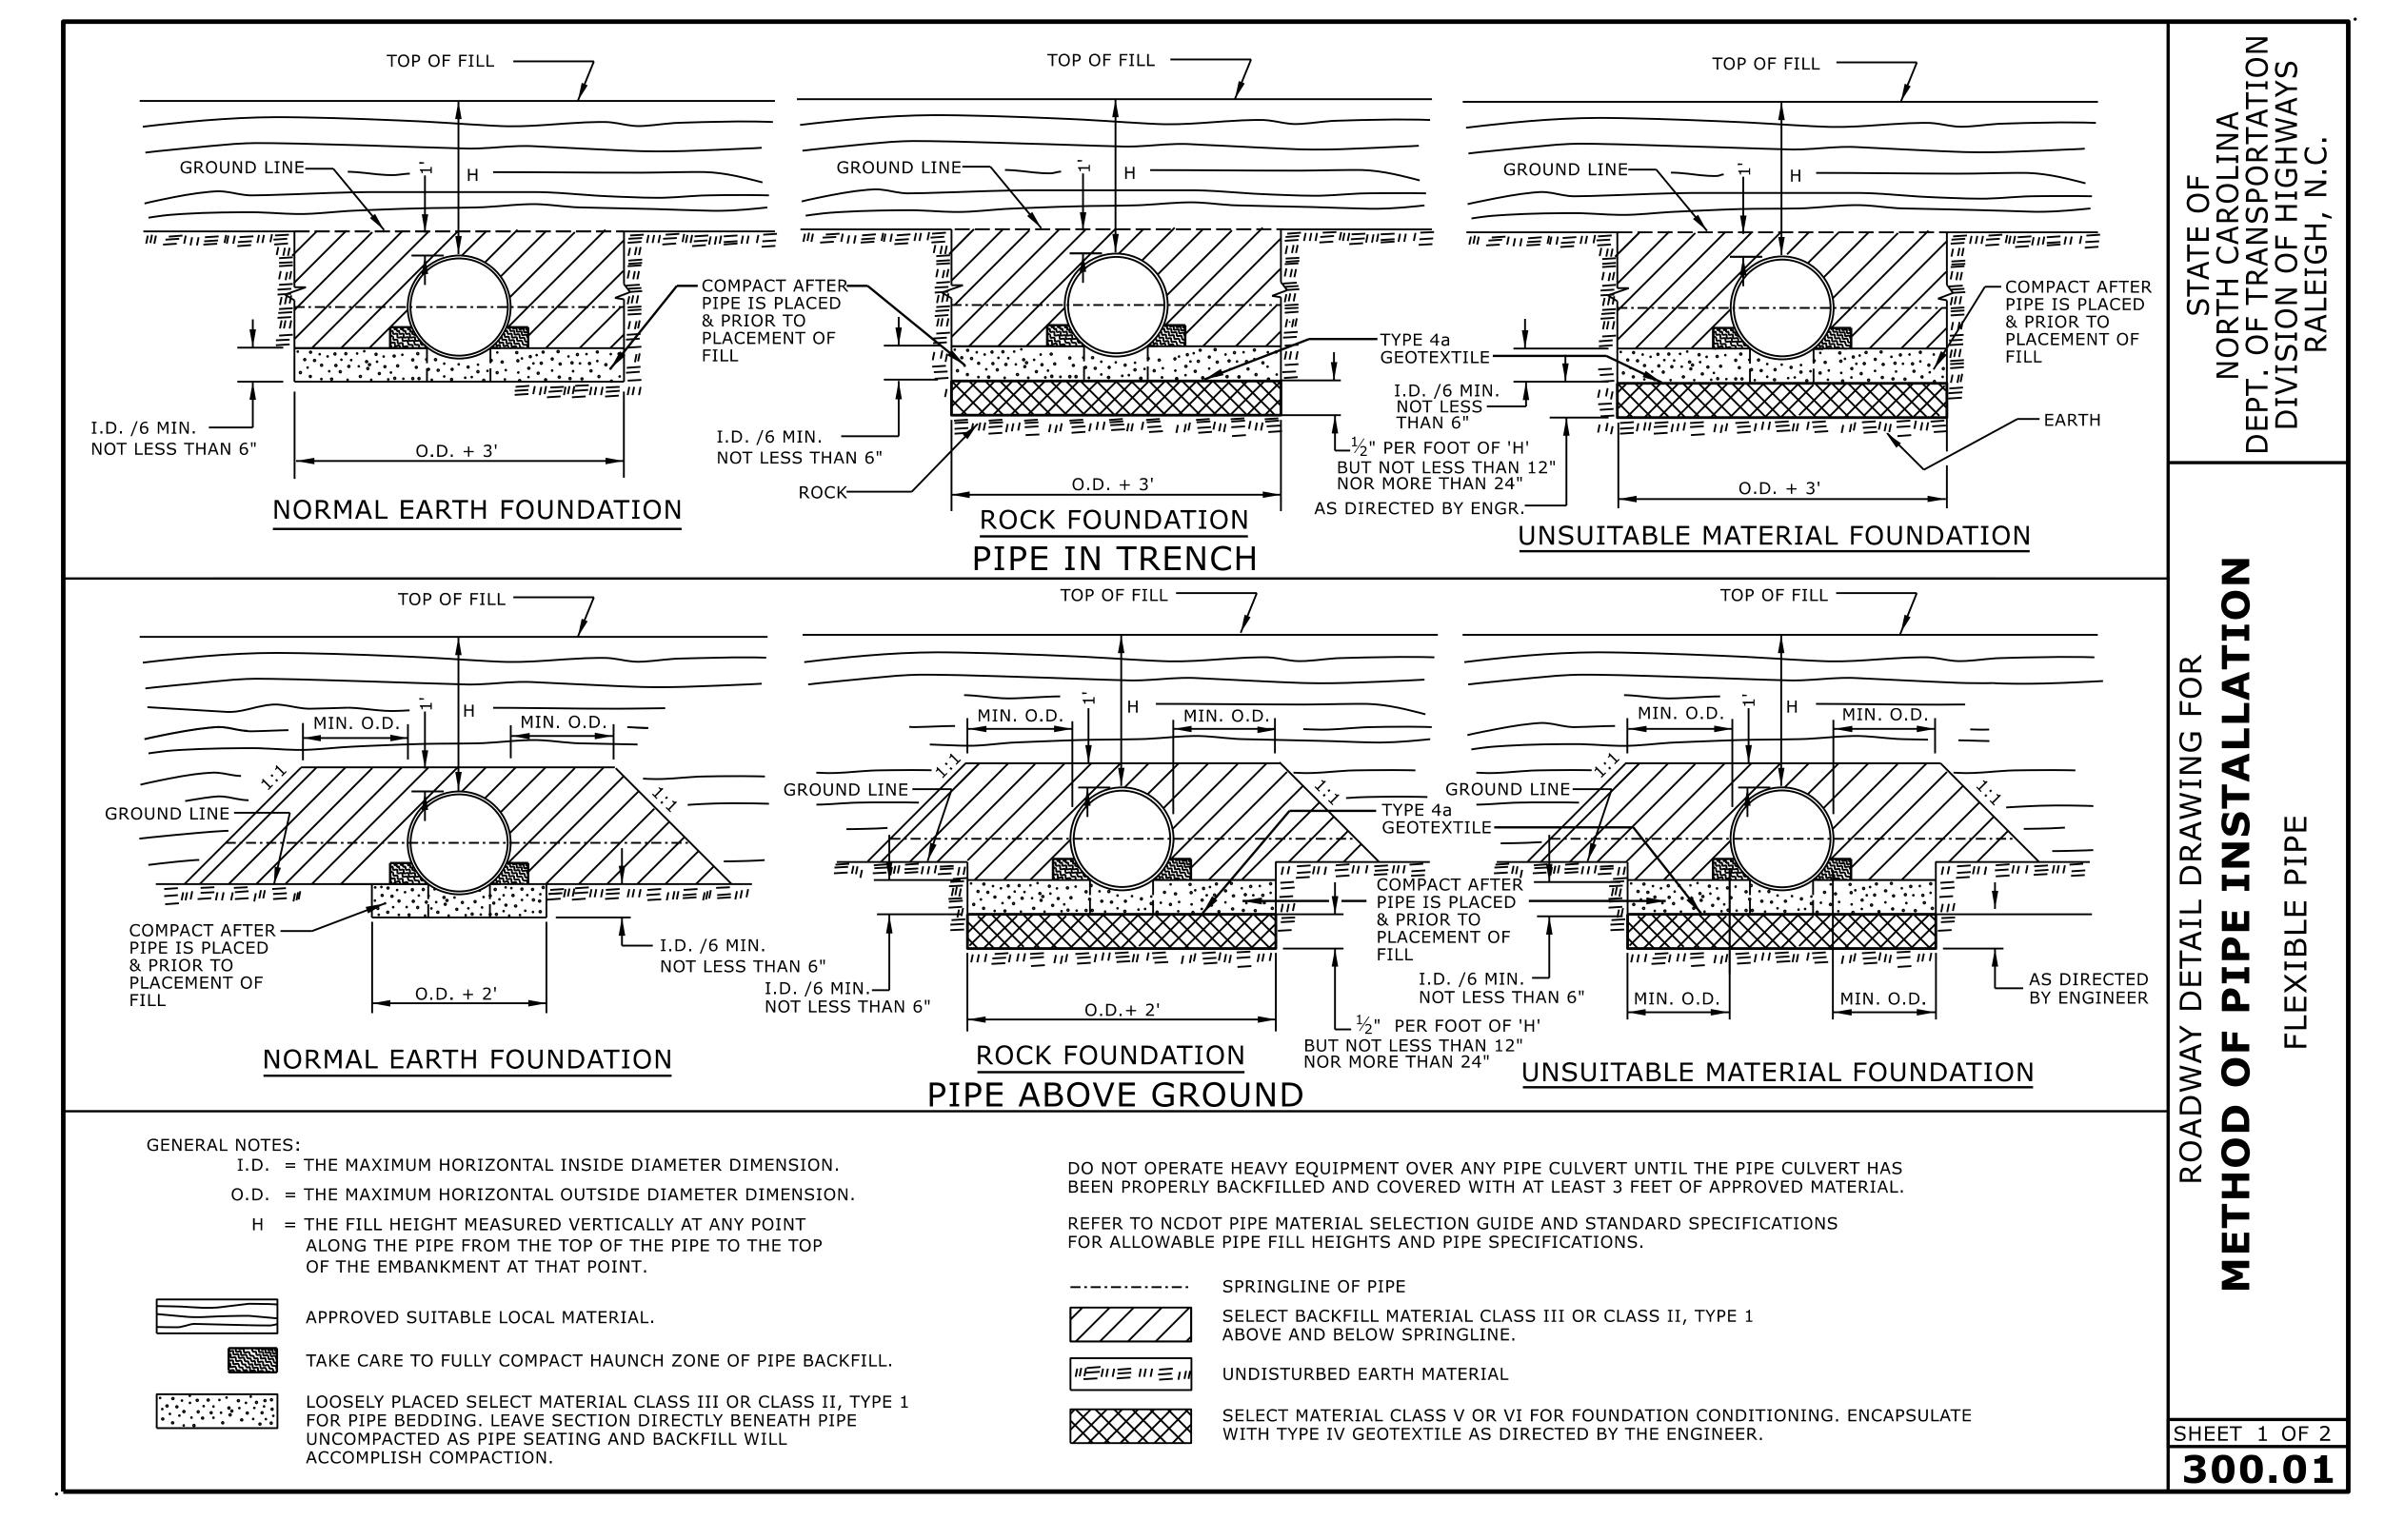

DOCUMENT NOT CONSIDERED FINAL

Office 919-707-6950

CONTRACTS STANDARDS AND DEVELOPMENT UNIT

UNLESS ALL SIGNATURES COMPLETED

FAX 919-250-4119

SEE TITLE BLOCK

ORIGINAL BY: S.CALHOUN DATE: 7-25-2024

MODIFIED BY: DATE: DATE: FILE SPEC.: