
PROJECT REFERENCE NO. SHEET NO.

17BP.9.R.83 - STOKES 286 2C-3

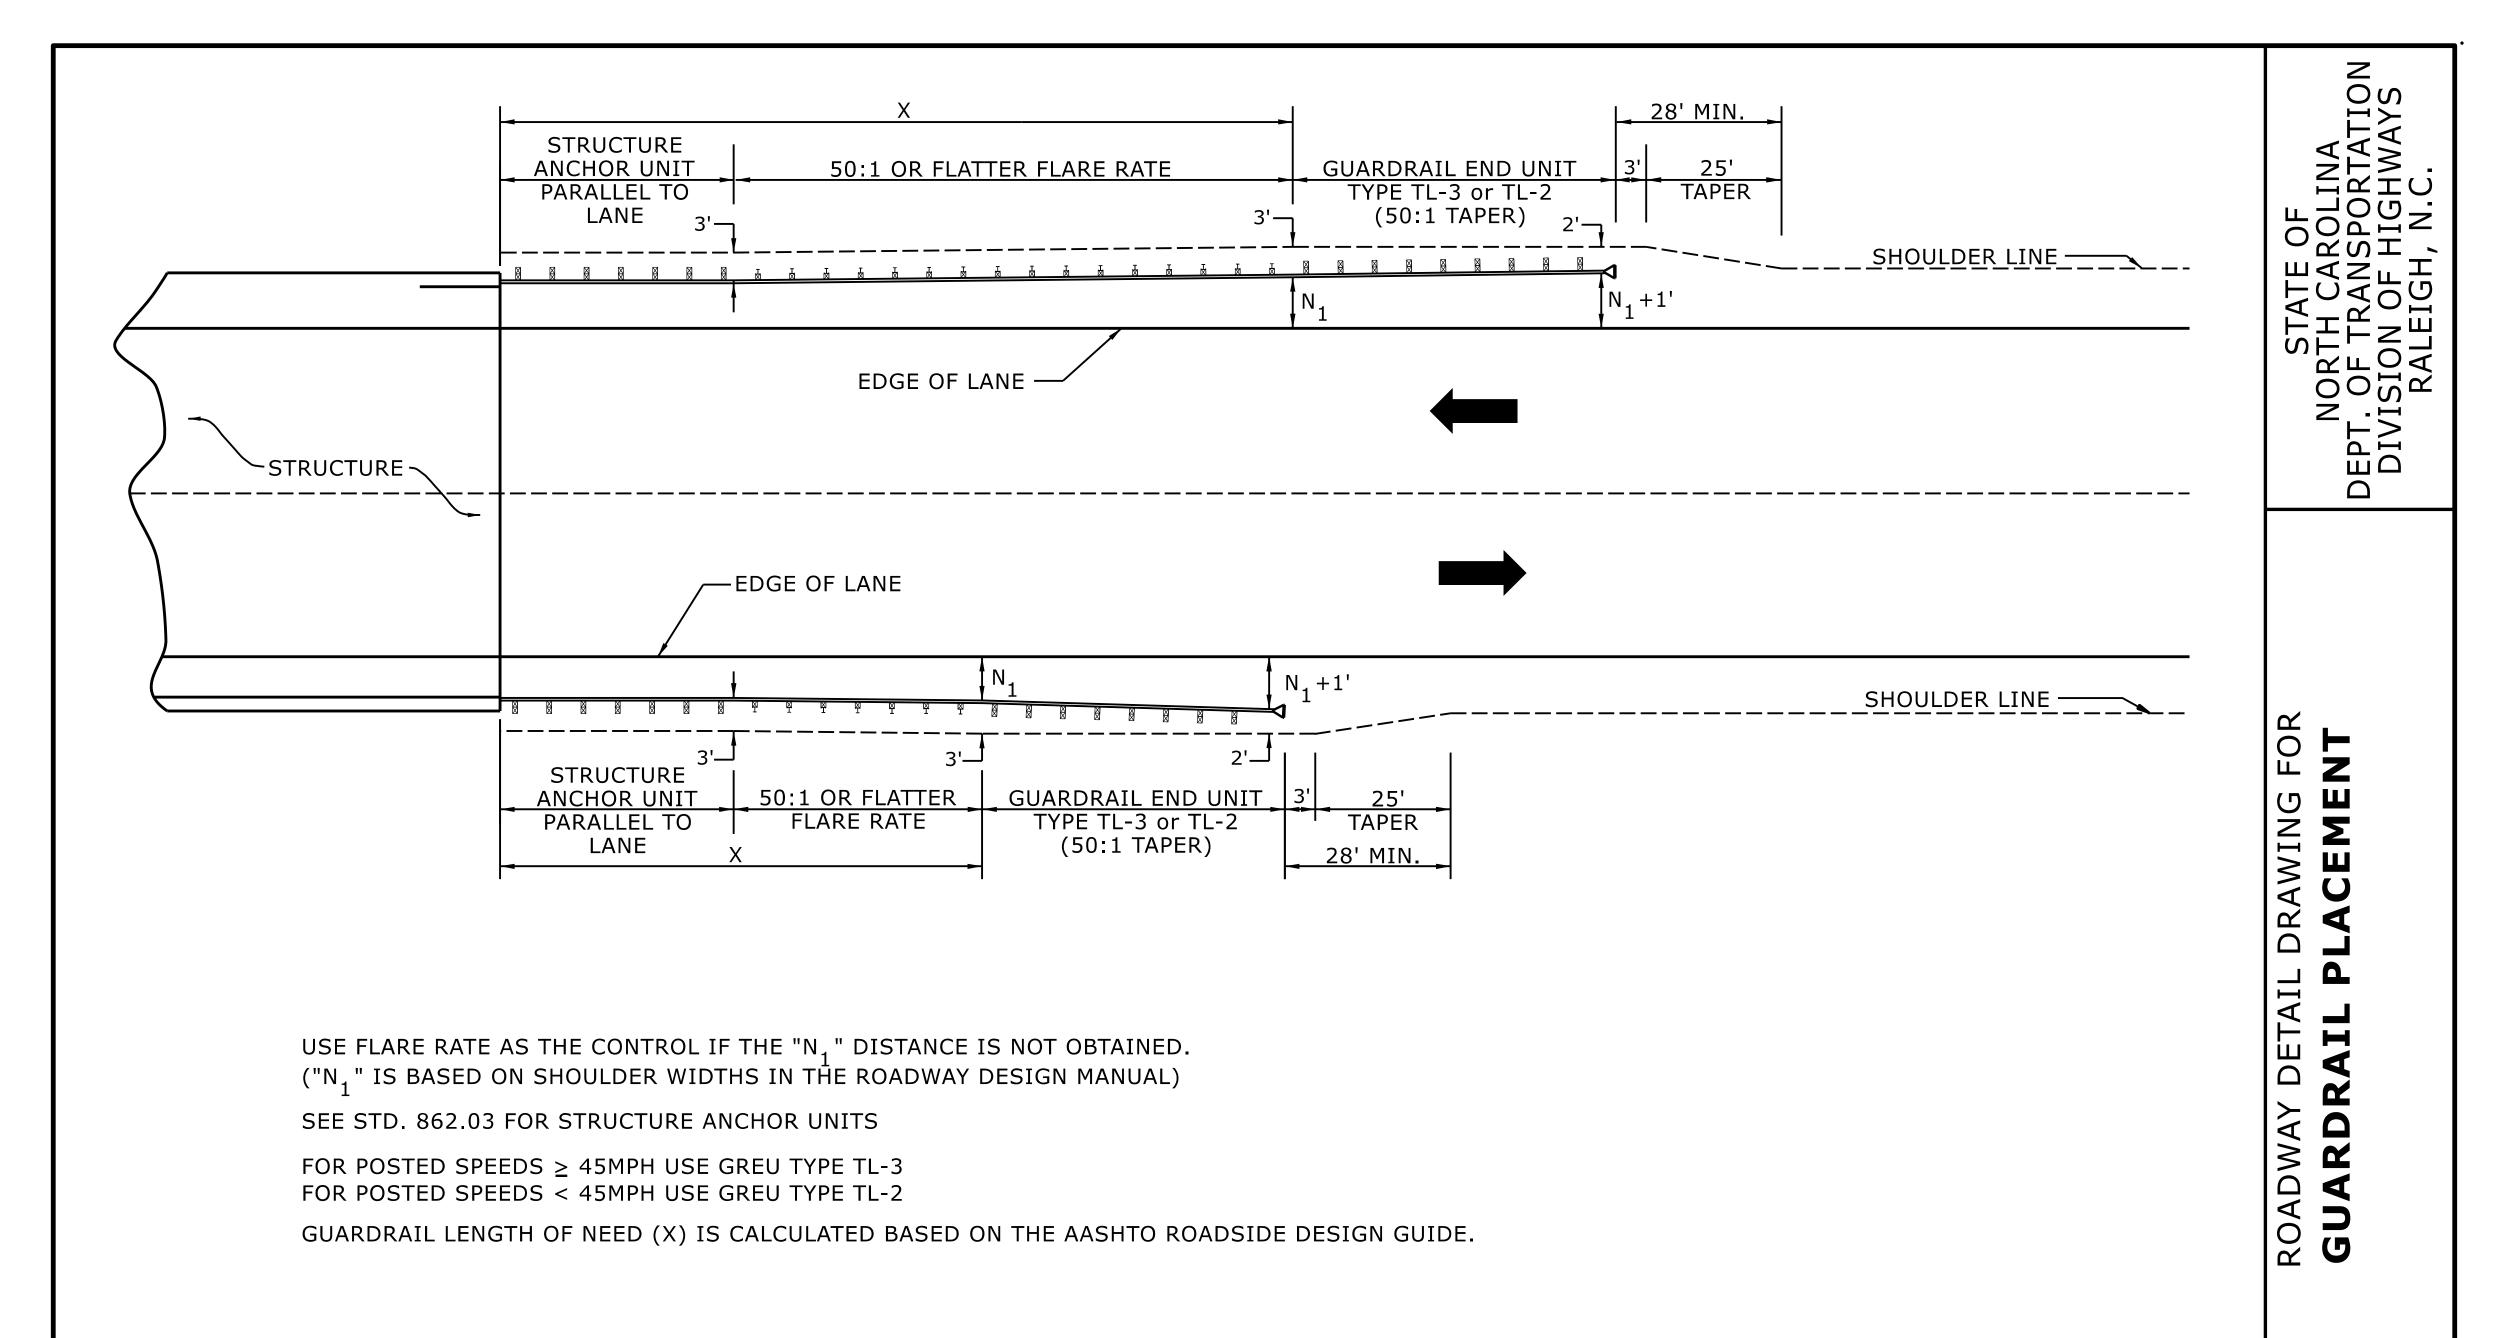

LENGTHS AND OFFSETS FOR PROPOSED GUARDRAIL AT TWO LANE - TWO WAY LOCATIONS

SEAL

Signes by NG INE

Signes by Fighting

S88432333416444

03-Mar-2025

SHEET 4 OF 15

862D01

DOCUMENT NOT CONSIDERED FINAL UNLESS ALL SIGNATURES COMPLETED

CONTRACTS STANDARDS AND DEVELOPMENT UNIT Office 919-707-6950 FAX 919-250-4119

SEE TITLE BLOCK

ORIGINAL BY: S.CALHOUN DATE: 7-25-2024

MODIFIED BY: DATE: DATE: FILE SPEC.: